

5/28/99

PROJECT REFERENCE NO.
U-5711

SHEET NO.
8

ROADWAY DESIGN
ENGINEER

HYDRAULICS
ENGINEER

SEAL
21102

[Signature]

31-MAY-2000

SEAL
1986

[Signature]

31-MAY-2000

MOTT MACDONALD 1 & E, LLC
LICENSE NO. F-0669

MOTT MACDONALD 1 & E, LLC
LICENSE NO. F-0116

DOCUMENT NOT CONSIDERED FINAL
UNLESS ALL SIGNATURES COMPLETED


Prepared in the
Office of:

M
MOTT
MACDONALD

7621 Purfoy Rd., Suite 115
Fayetteville, NC 27526
www.mottmac.com

HDR

HDR Engineering, Inc. of the Carolinas
555 Fayetteville St., Suite 900, Raleigh, N.C. 27601
N.C.B.E.L.S. License Number: F-0116

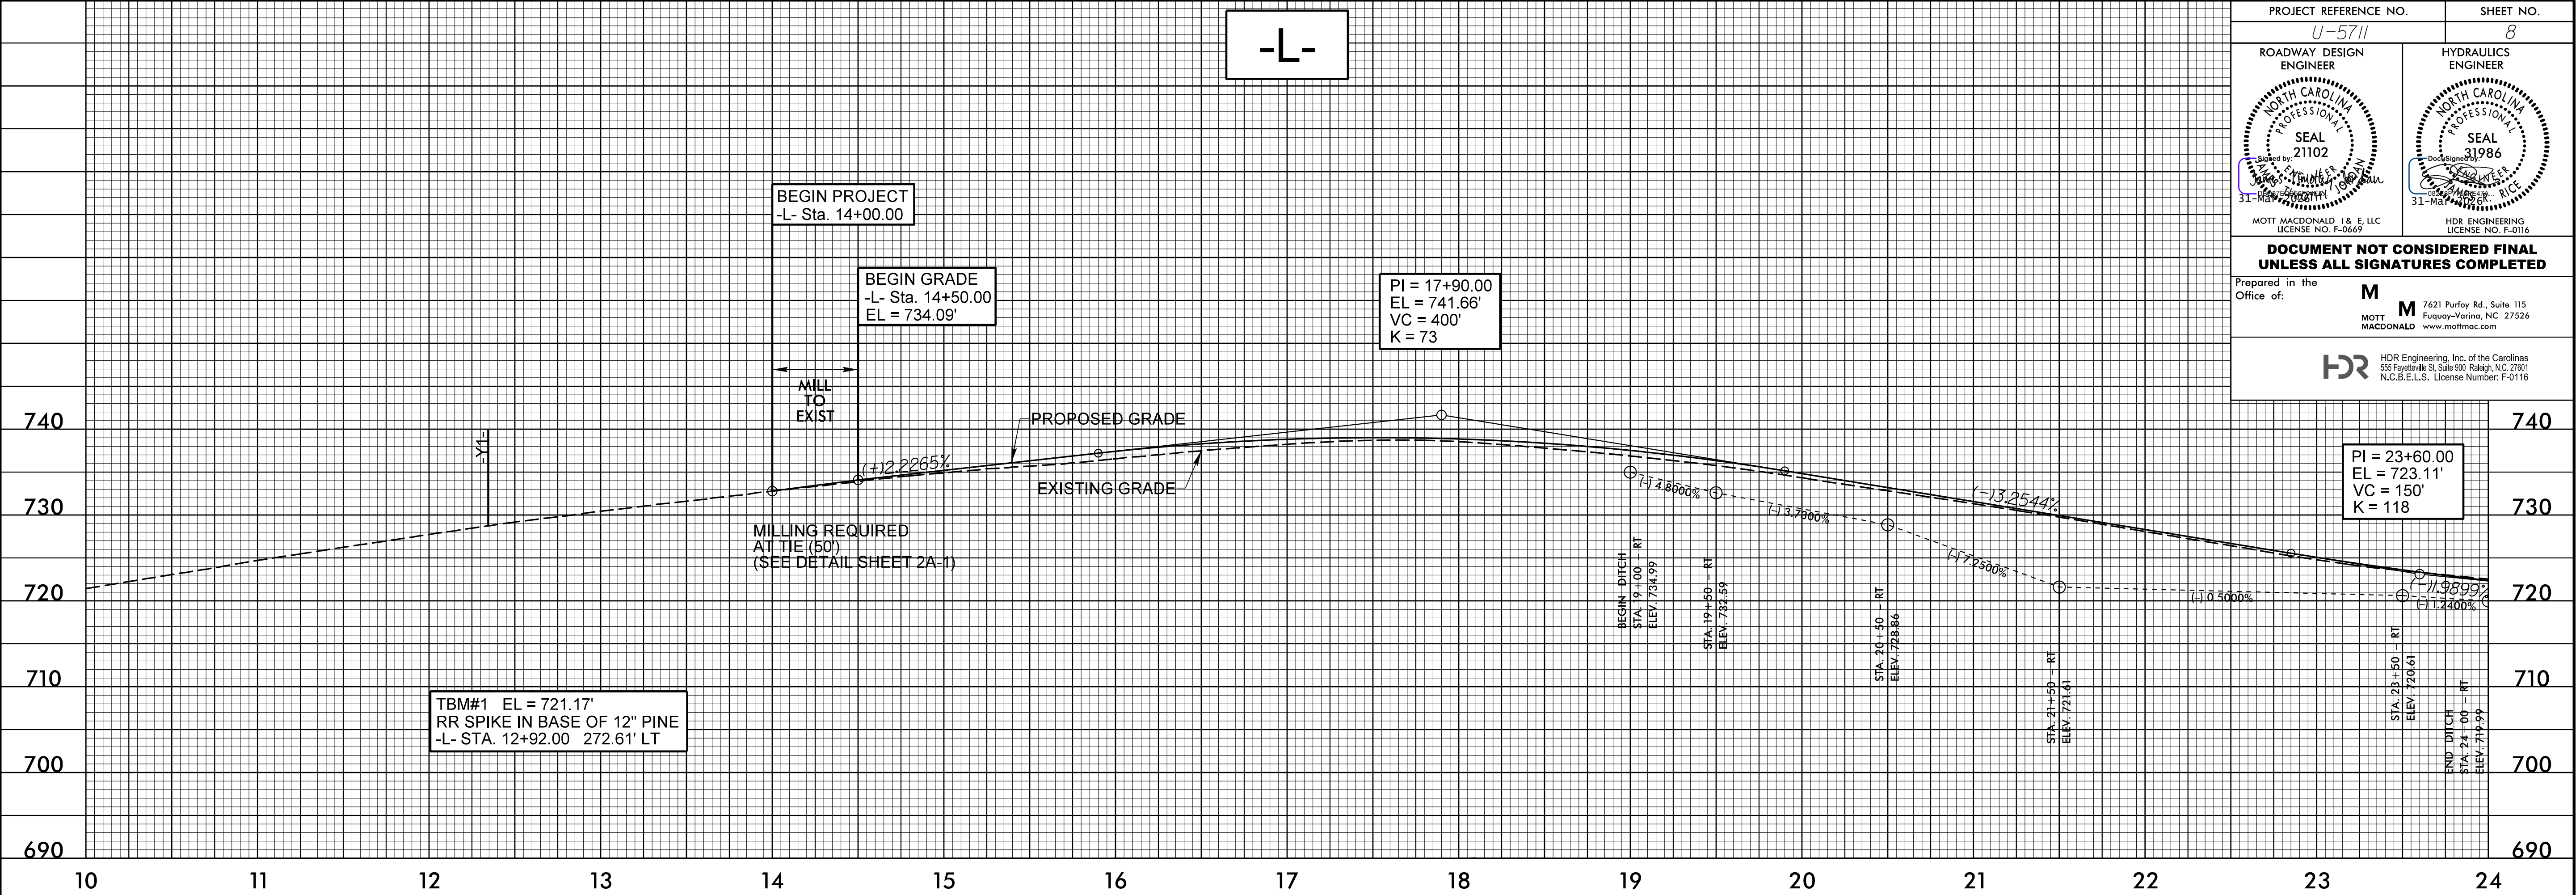

6/47/48 AM
c:\n\c\wing\hnm\rail-transit\jor-66165\d0178756\U-5711-rdy.psh_08-10.dgn
13:20:10 jor-dan

