
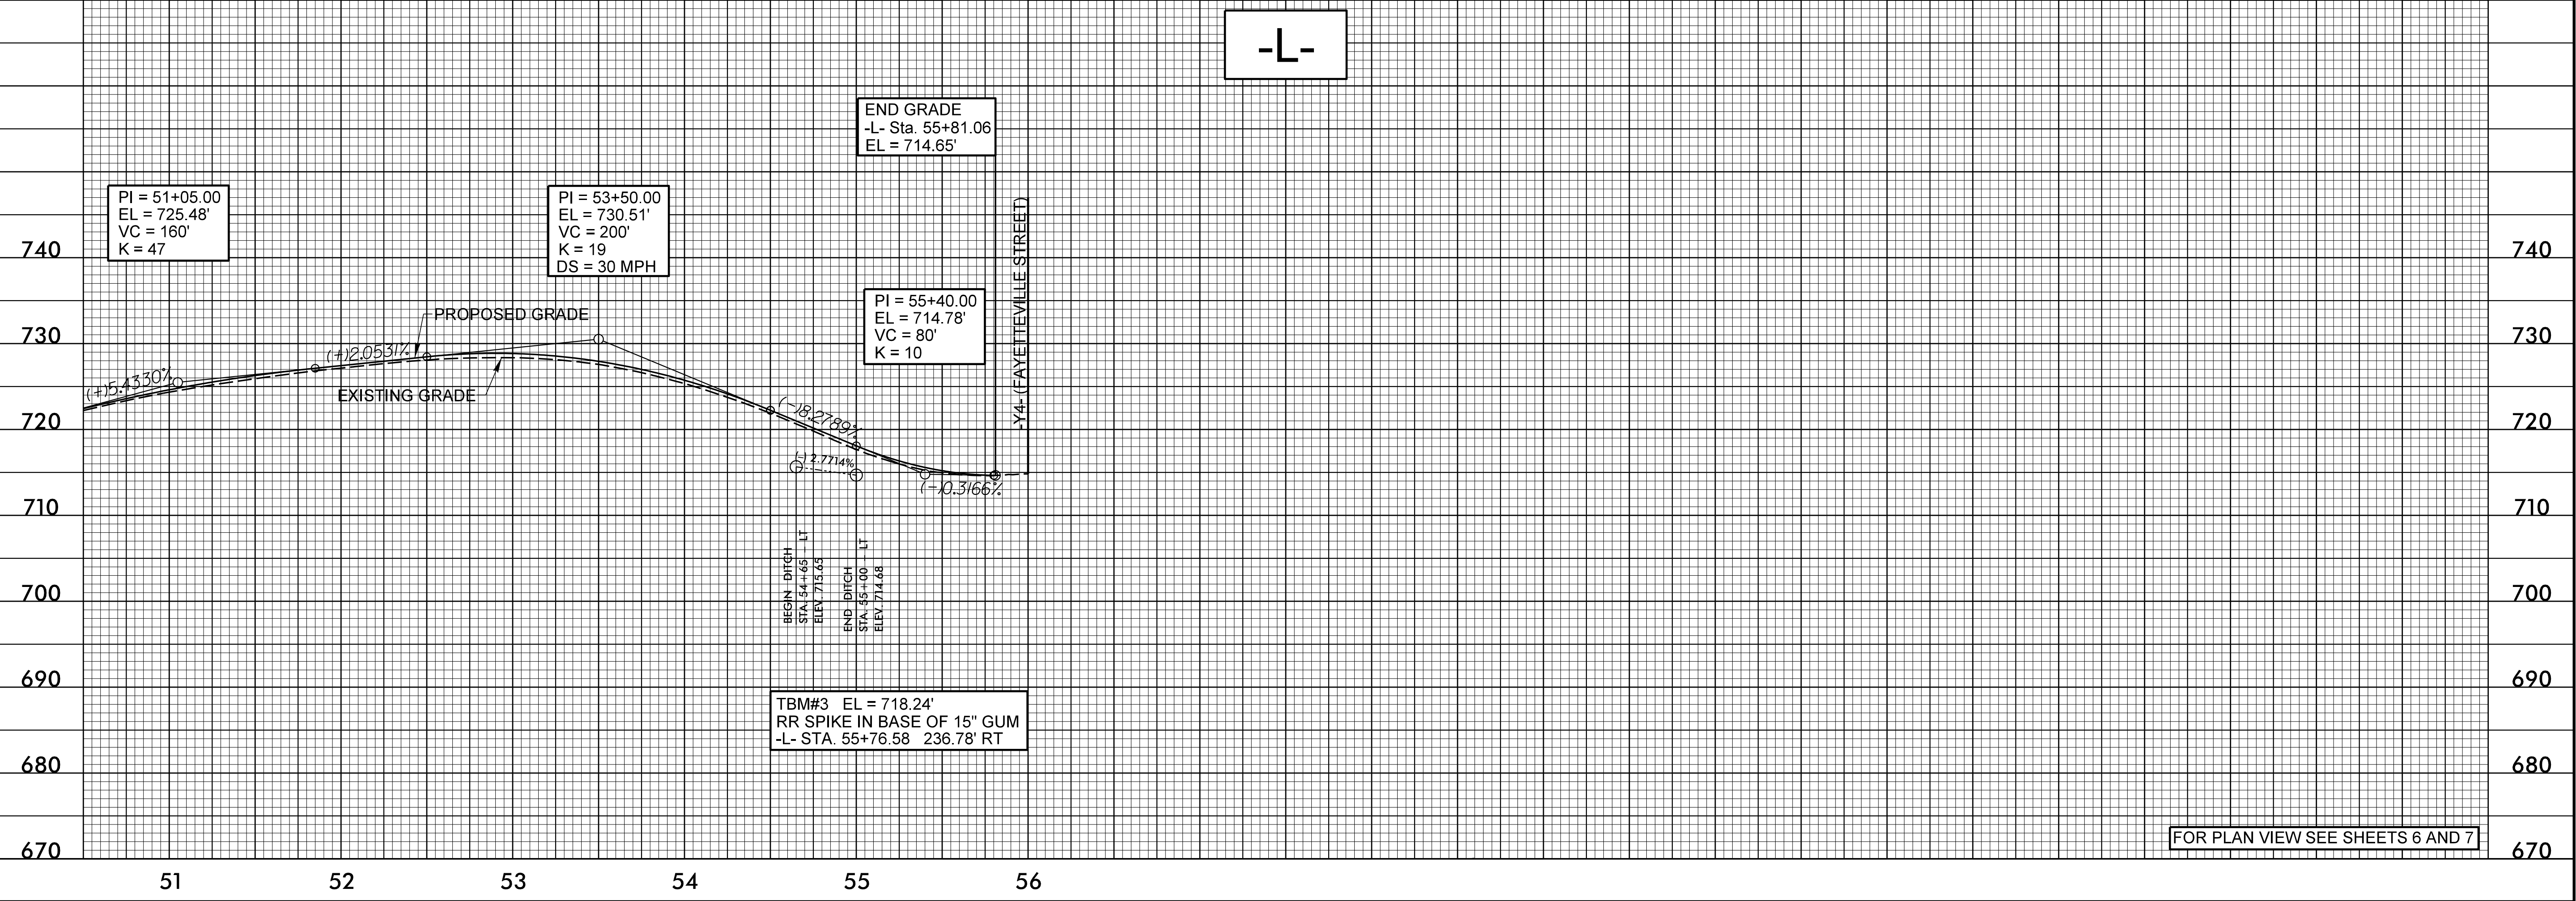


5/28/99

6:47:57 AM
c:\n\cor\wing\hmm\rrail\transit\cor-66165\d0178756\U-5711.rdw.psh_08-10.dgn
13:20:10

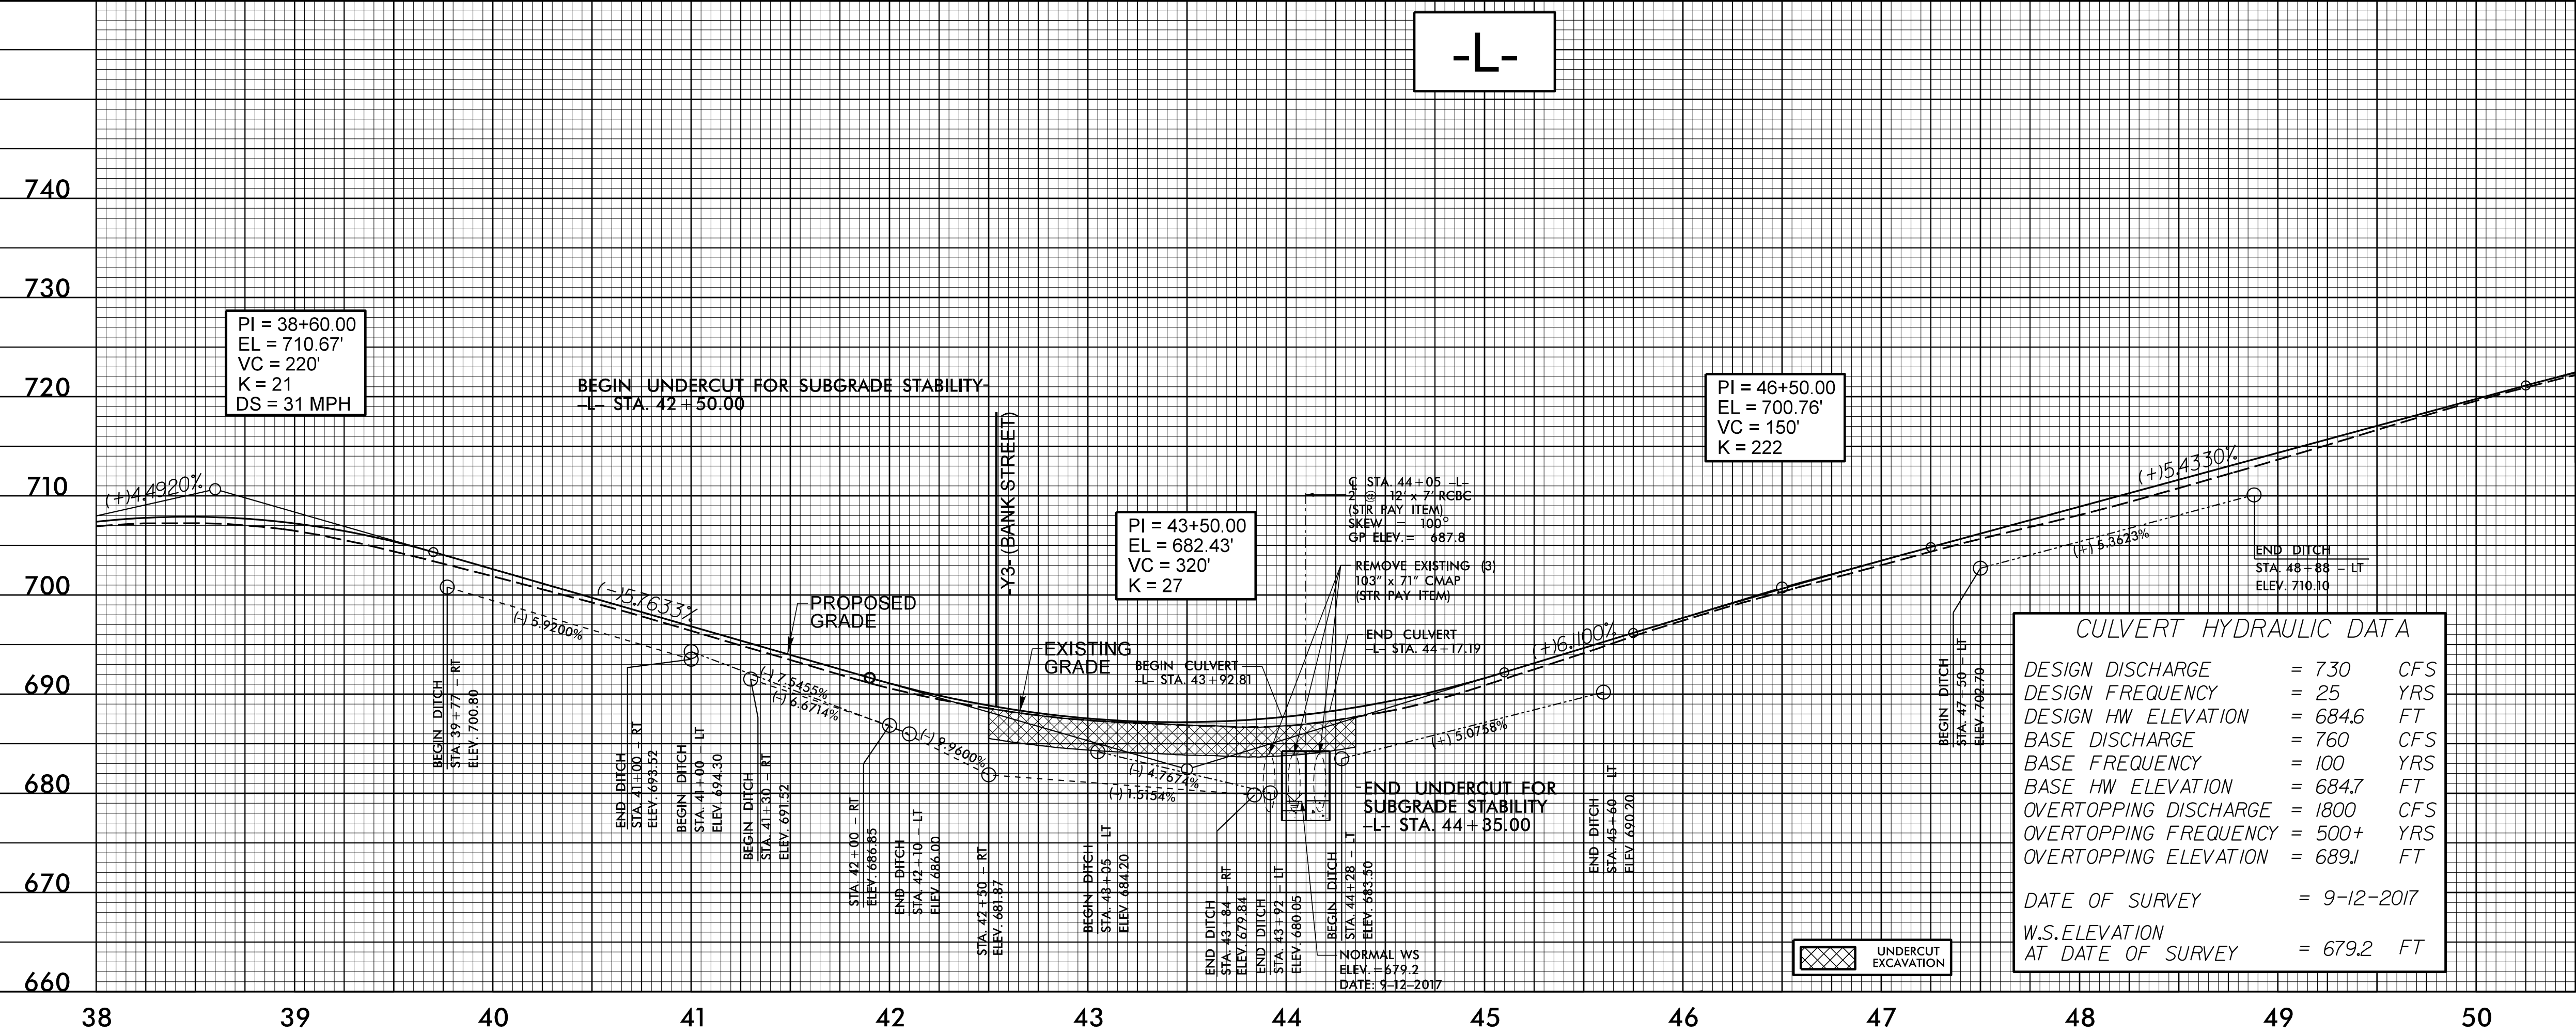

FOR PLAN VIEW SEE SHEETS 6 AND 7

PROJECT REFERENCE NO. <i>U-5711</i>		SHEET NO. <i>9</i>
ROADWAY DESIGN ENGINEER	HYDRAULICS ENGINEER	
 MOTT MACDONALD 1 & E, LLC LICENSE NO. F-0669	 HDR ENGINEERING LICENSE NO. F-0116	
DOCUMENT NOT CONSIDERED FINAL UNLESS ALL SIGNATURES COMPLETED		
Prepared in the Office of:		
 MOTT MACDONALD		
7621 Purfoy Rd., Suite 115 Fayetteville, NC 27326 www.mottmac.com		
HDR Engineering, Inc. of the Carolinas 555 Fayetteville St., Suite 900, Raleigh, N.C. 27601 N.C.B.E.L.S. License Number: F-0116		