

24-FEB-2026 07:24
S:\Units\Div08\ASHEBORO\PROJECTS\U.projects\U571\N50.rw.sheets\U571\LS-34003IL
mtwoodruff

09/08/99



TIP PROJECT: U-571I

STATE	STATE PROJECT REFERENCE NO.	SHEET NO.	TOTAL SHEETS
N.C.	U-571I	RW01	11

STATE OF NORTH CAROLINA
DIVISION OF HIGHWAYS

SURVEY CONTROL, EXISTING CENTERLINES,
RIGHT OF WAY, EASEMENTS AND PROPERTY TIES

RANDOLPH COUNTY

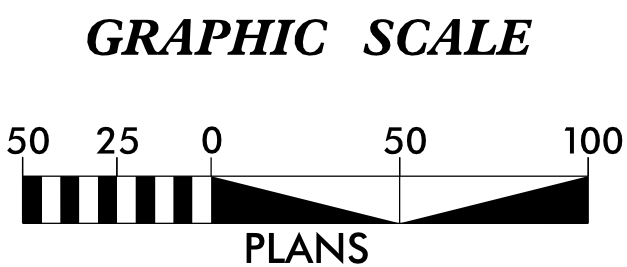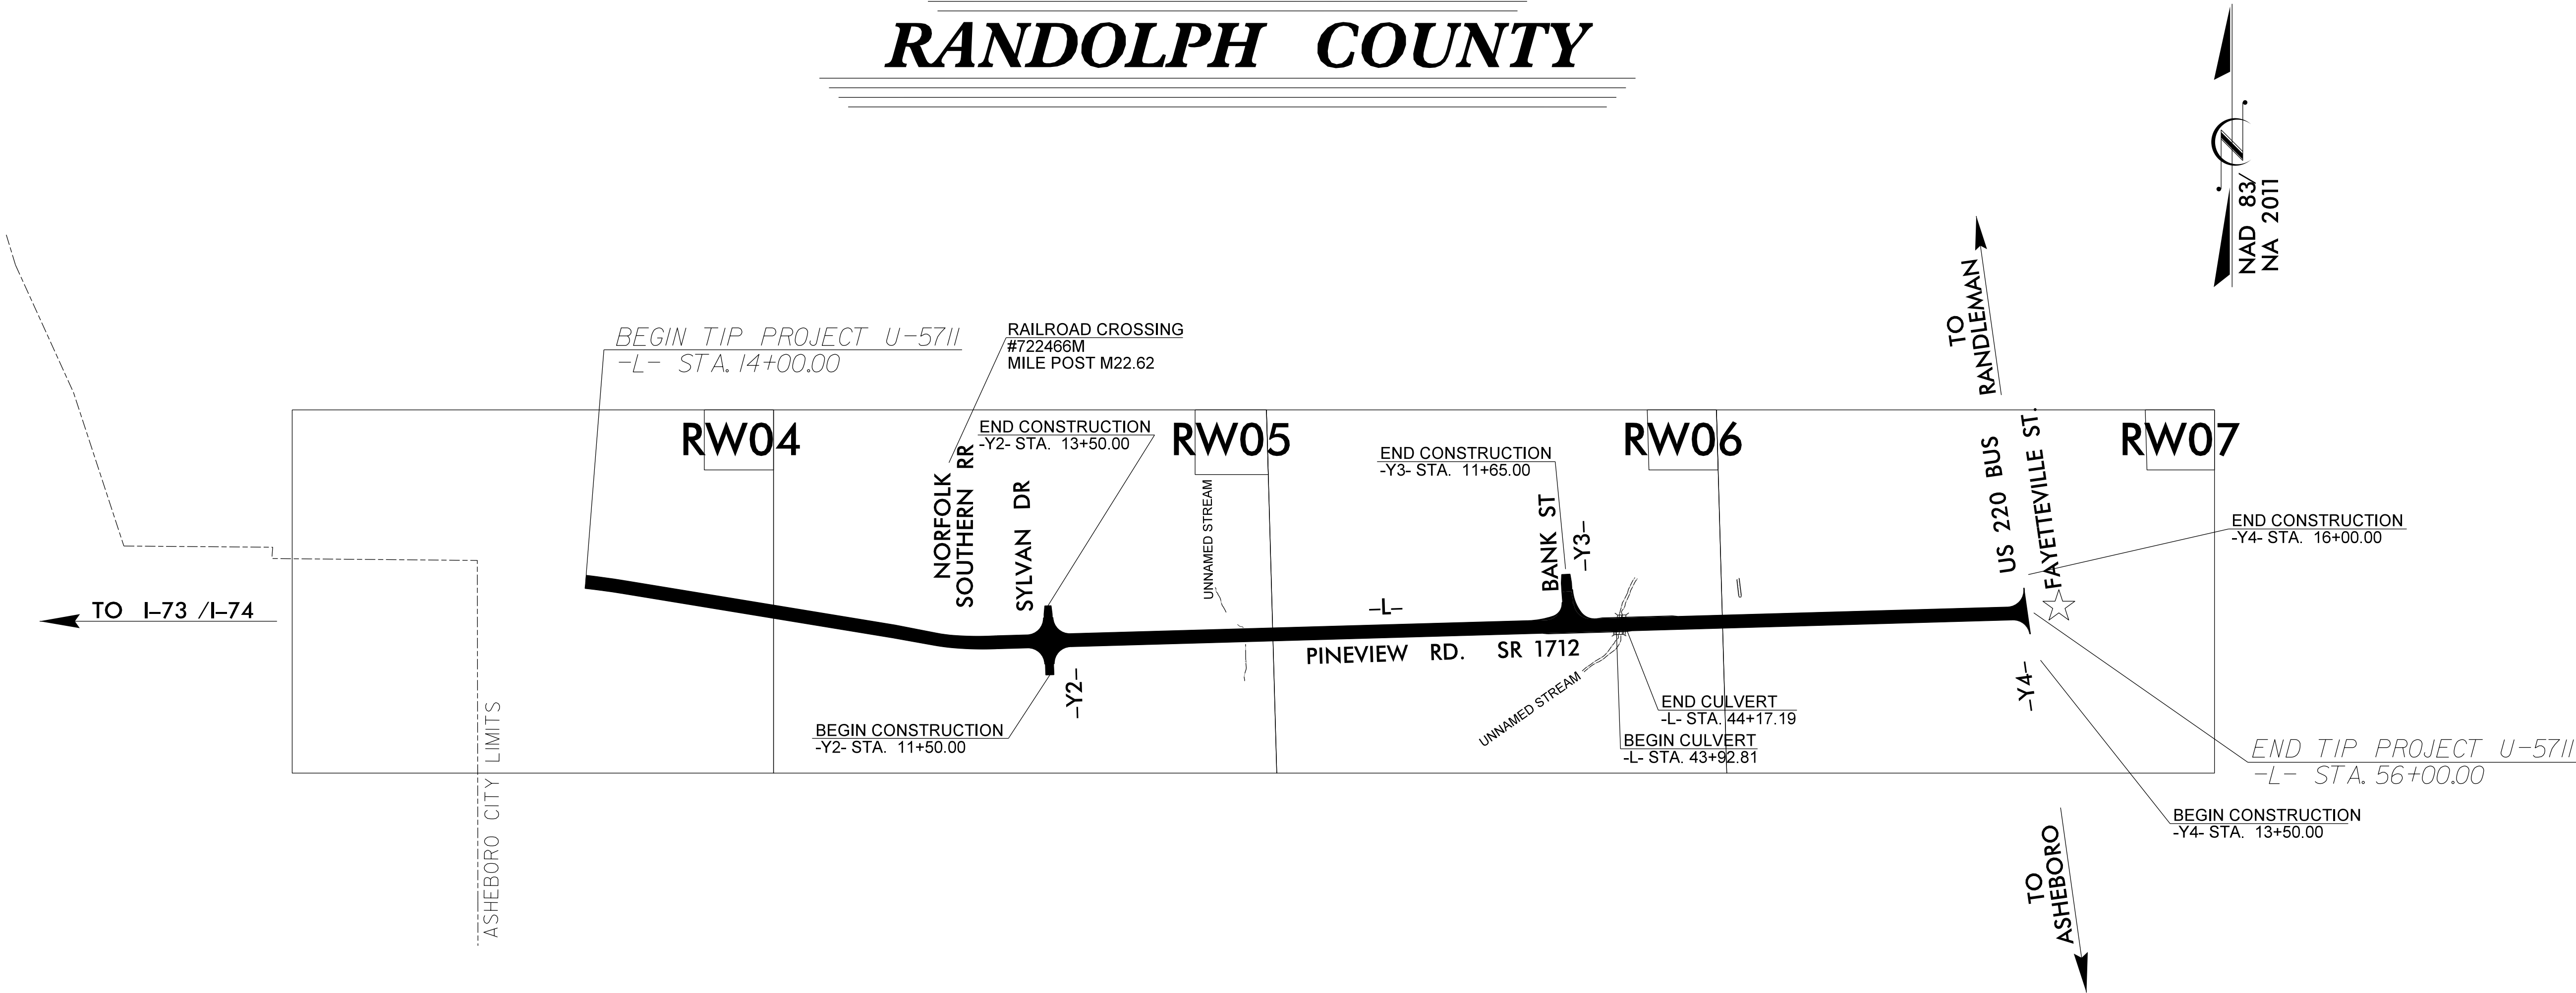

DATUM DESCRIPTION

THE LOCALIZED COORDINATE SYSTEM DEVELOPED FOR THIS PROJECT IS BASED ON THE STATE PLANE COORDINATES ESTABLISHED BY NCGS FOR MONUMENT "U5711-1" WITH NAD 83/NSRS 2011 STATE PLANE GRID COORDINATES OF NORTHING: 737,143.1140(ft) EASTING: 1,754,581.5130(ft) ELEVATION: 704.337(ft) THE AVERAGE COMBINED GRID FACTOR USED ON THIS PROJECT (GROUND TO GRID) IS: 0.9998849283 THE N.C. LAMBERT GRID BEARING AND LOCALIZED HORIZONTAL GROUND DISTANCE FROM "U5711-1" TO -L- STATION 14+00.00 IS N 89°54'41.9" E 1,516.08(ft) ALL LINEAR DIMENSIONS ARE LOCALIZED HORIZONTAL DISTANCES VERTICAL DATUM USED IS NAVD 88

Prepared In the Office of:
NCDOT DIV 8
LOCATION & SURVEYS
300 DOT DR
ASHEBORO, NC 27205

2024 STANDARD SPECIFICATIONS	
RIGHT OF WAY DATE: 08/31/2018	LETTING DATE: 06/16/2026

