


REVISIONS

DATE: 06-06-2019 [P] - ROW REV: NAME CHANGE ON PARCEL 02
DATE: 05-11-2022 [P] - ROW REV: CHANGE EASEMENT TO RUE ON

3-AUG-2023 10:30
S:\JULIUS\2023\08\3-SHEB000_PROJECTS\U-5711\w-sheets\230830\U-5711\1s.rw04.dgn
AT LS-329679
mwoodruff

6/2/99

PROJECT REFERENCE NO.	SHEET NO.
U-5711	RW04
Location and Surveys	

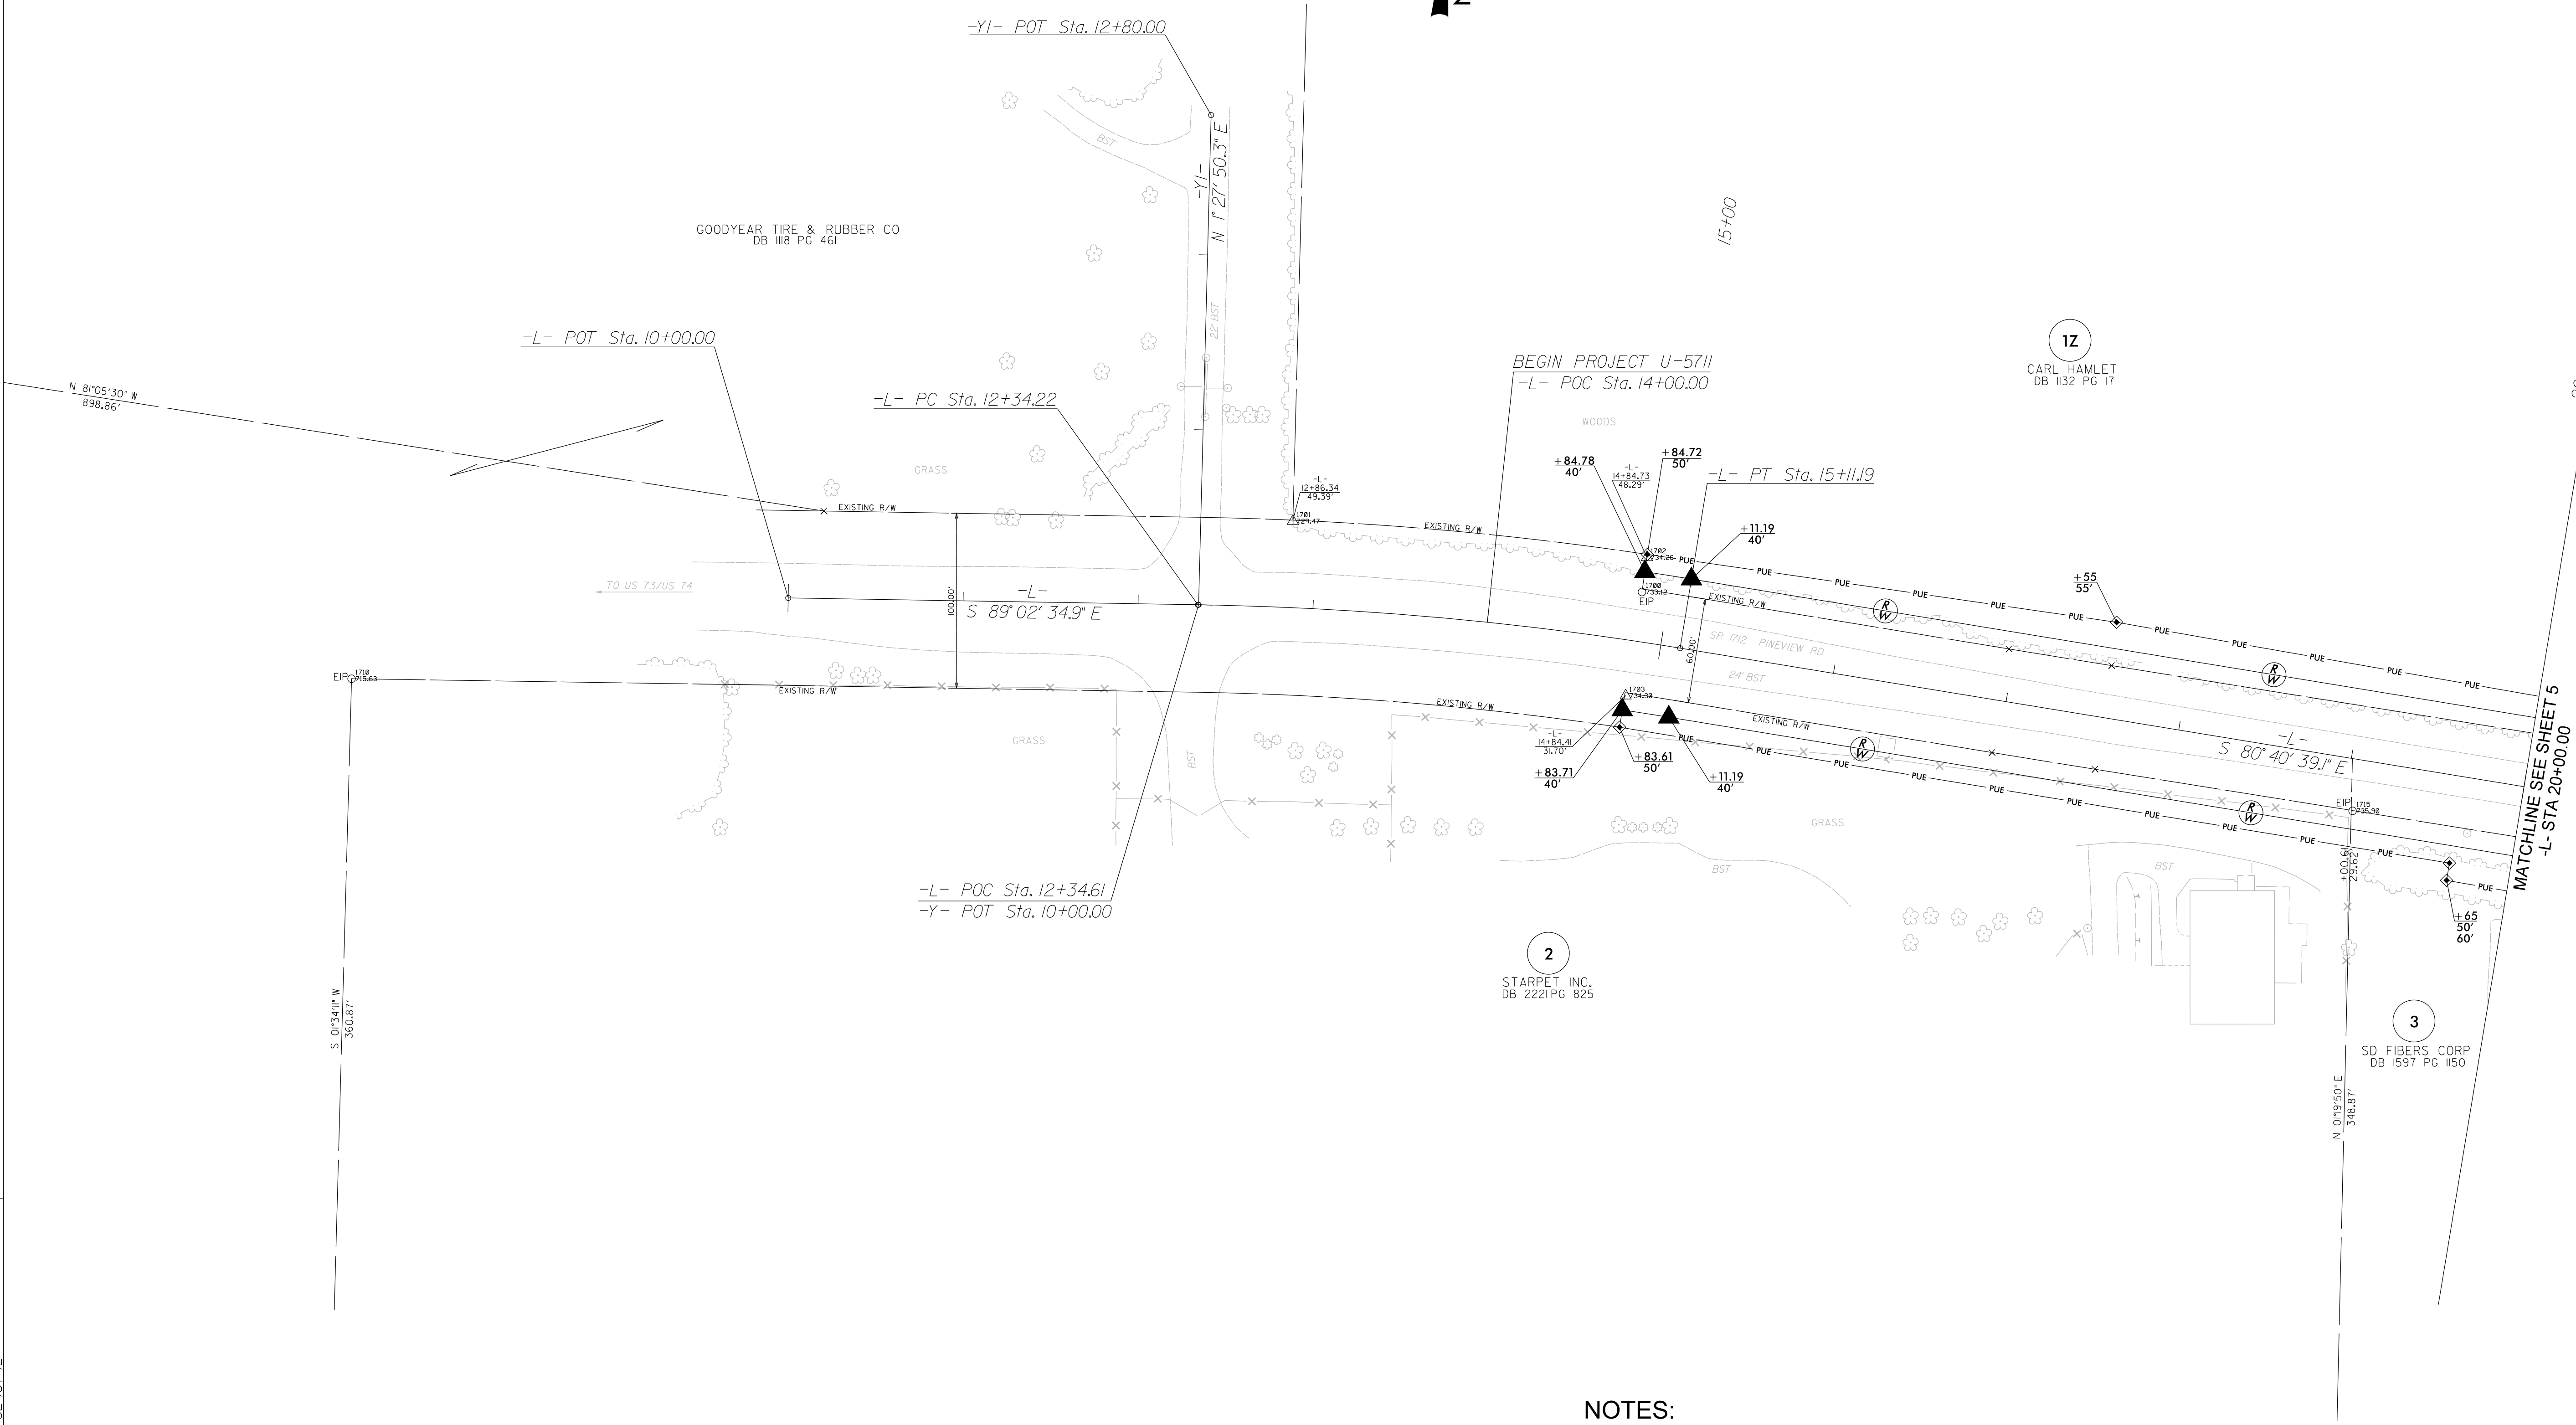

-L-
PI Sta 13+72.95
 $\Delta = 8^{\circ} 21' 55.8''$ (RT)
 $D = 3^{\circ} 01' 13.2''$
 $L = 276.97'$
 $T = 138.73'$
 $R = 1,897.00'$
 $SE = EXIST$
 $RO = EXIST$

NOTES:

- IF FURTHER INFORMATION REGARDING PROJECT CONTROL IS NEEDED PLEASE CONTACT THE LOCATION AND SURVEYS UNIT.
- PROJECT CONTROL WAS ESTABLISHED USING GNSS, THE GLOBAL NAVIGATION SATELLITE SYSTEM.
- RIGHT OF WAY MONUMENTATION ESTABLISHED OCTOBER 2018 TO NOVEMBER 2018. REVISIONS ON DECEMBER 2018 & MAY 2022.