


PROJECT REFERENCE NO.	SHEET NO.
U-5711	RW05
Location and Surveys	
DIVISION 8 LOCATION & SURVEYS 300 DOT DRIVE ASHEBORO, NC 27205	

REVISIONS

DATE: 12-18-2018 (JT) - ROW REV: ADJUSTED PDE ON PARCEL 06 AND 07, MODIFIED ROW AND ADDED ROW MONUMENT ON PARCEL 07.
 DATE: 1-25-2019 (PJ) - ROW REV: PARCEL 16 - PLACED "DO NOT DISTURB" ON TREE.
 DATE: 06-06-2019 (PJ) - ROW REV: COMBINED PARCELS 04, 05, & 06 INTO ONE PARCEL 04 BECAUSE OF SAME OWNERSHIP.
 DATE: 05-11-2022 (PJ) - ROW REV: CHARGE EASEMENT TO PUE ON PARCEL 01Z FROM STA. 14+84.72 TO 23+91.63.
 DATE: 07-08-2025 (PJ) - ROW REV: UPDATED RAILROAD ROW TO REFLECT 150'; CHANGED ROW & PDE ON PARCEL 01Z AND CHANGED ROW & PUE ON PARCEL 08Z.

19-AUG-2025 09:34
S:\Units\Div08\ASHERBORO_PROJECTS\U-projects\U5711\150_rw_sheets.230830\U-5711_ls_rw05.dgn
twtwoed-ruff AT LS-340031L

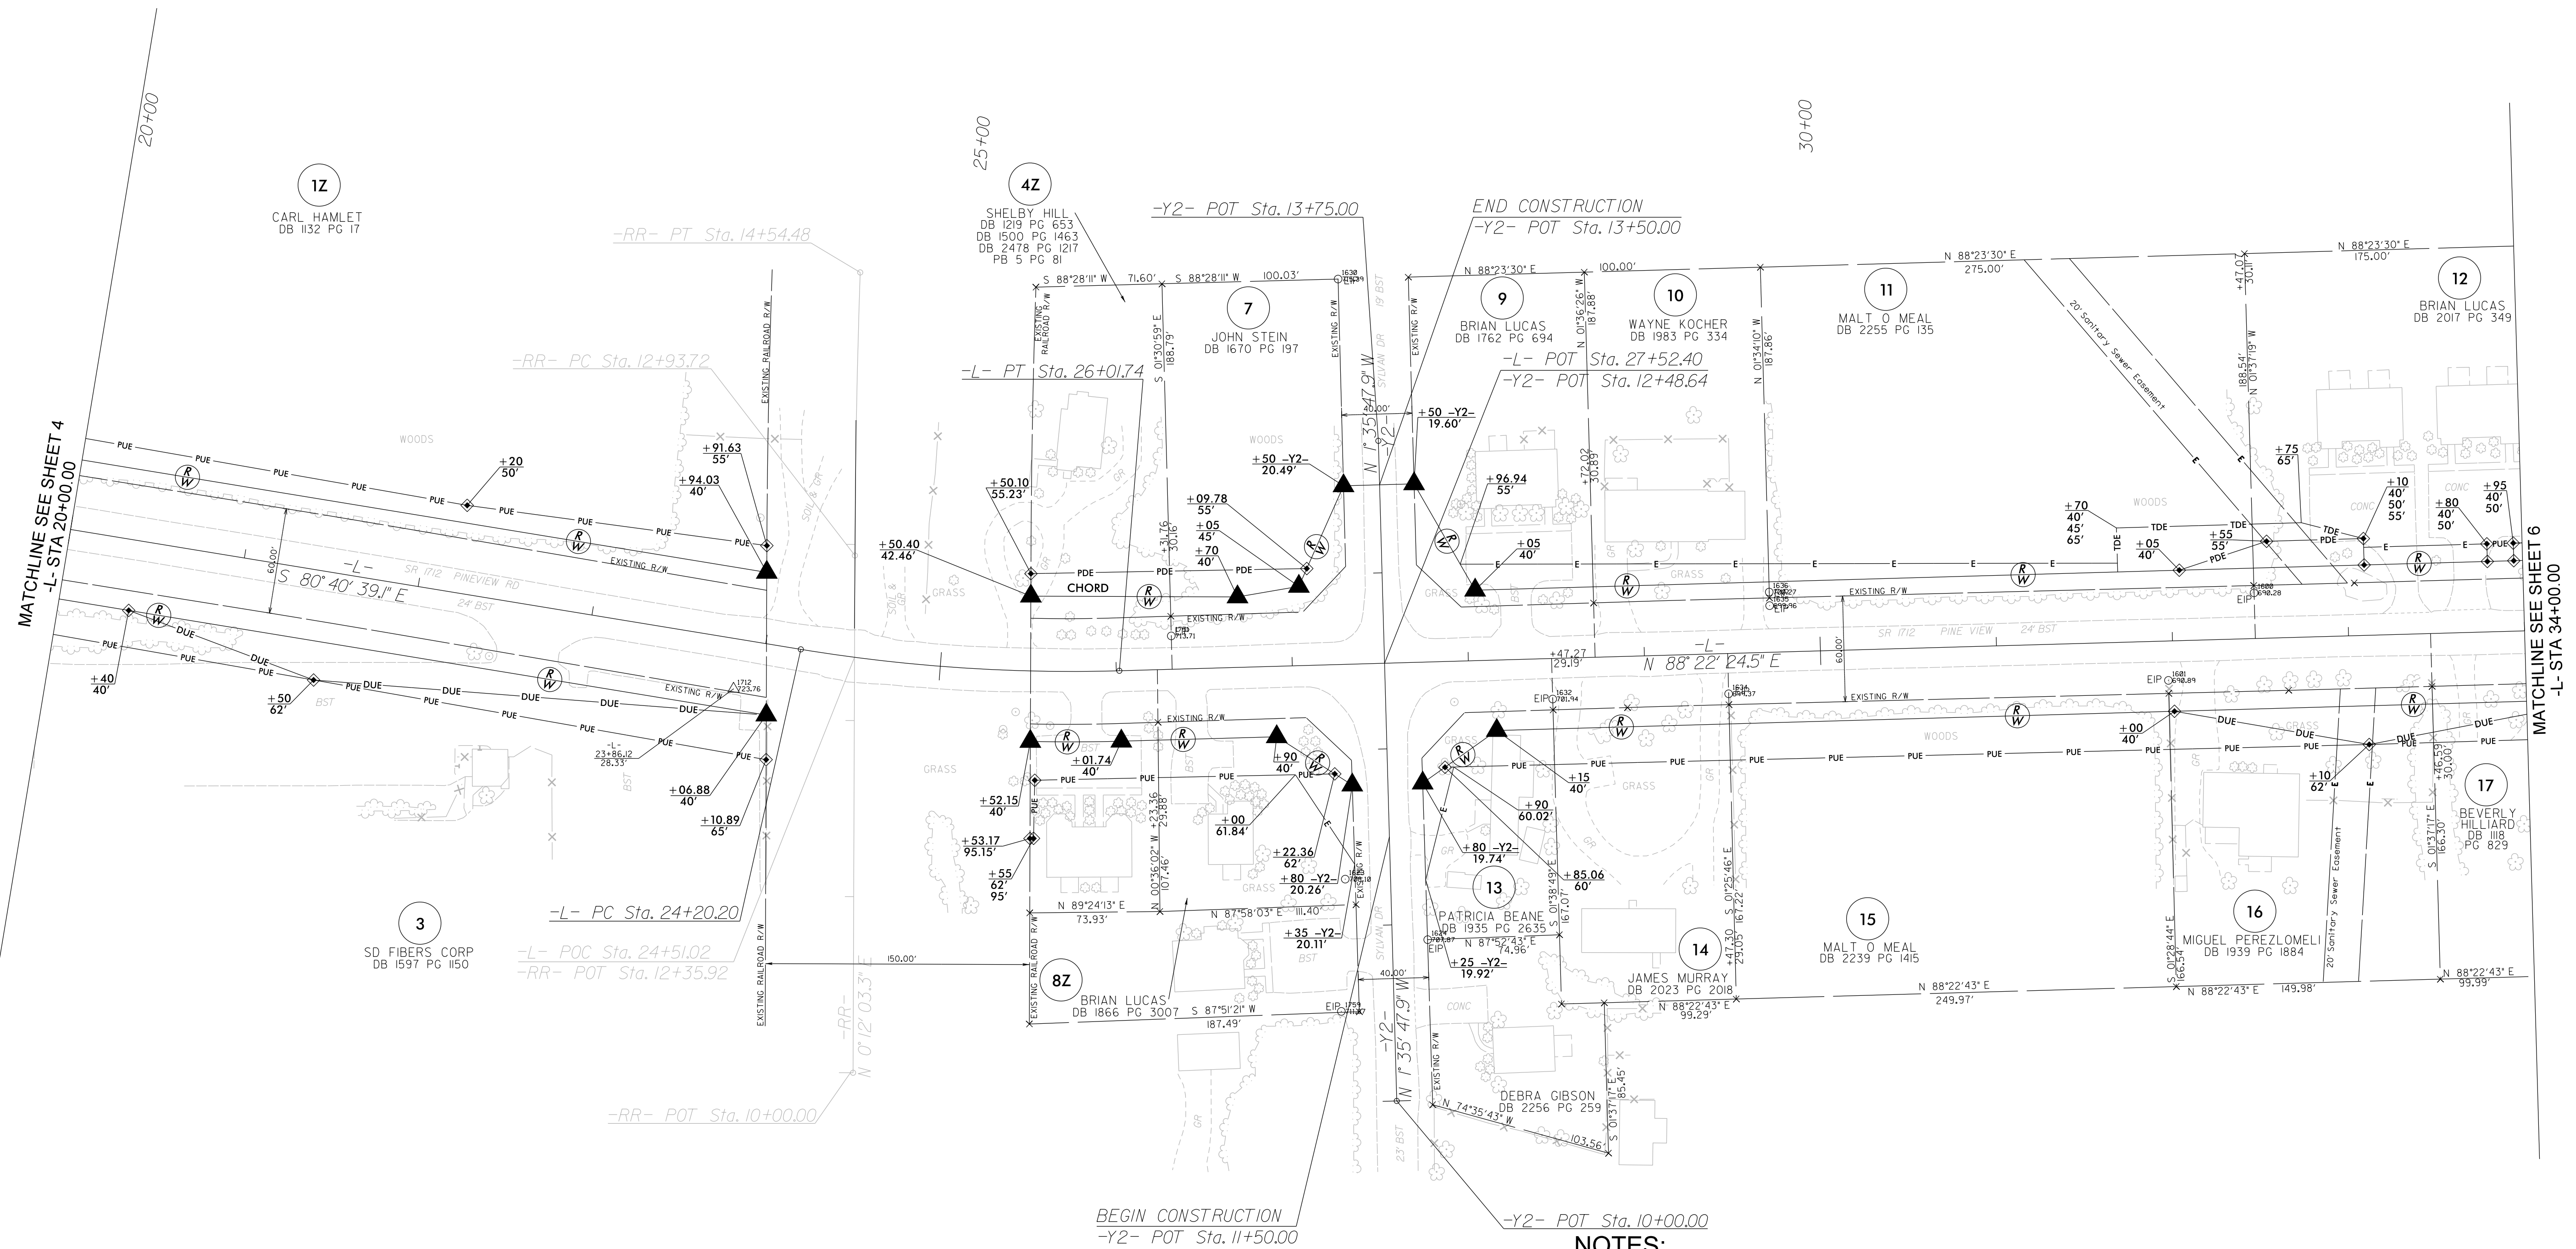

NOTES:

1. IF FURTHER INFORMATION REGARDING PROJECT CONTROL IS NEEDED PLEASE CONTACT THE LOCATION AND SURVEYS UNIT.
2. PROJECT CONTROL WAS ESTABLISHED USING GNSS, THE GLOBAL NAVIGATION SATELLITE SYSTEM.
3. RIGHT OF WAY MONUMENTATION ESTABLISHED DECEMBER 2018 TO JULY 2025.