


DATE: 06-06-2019 (PJI) ROW REV. NAME CHANGE ON PARCELS 41, 42, & 44; COMBINED PARCELS 43, 44, & 45 INTO ONE ONE PARCEL 43 WITH NAME CHANGE.
DATE: 11-13-2024 (PJI) ROW REV. ADDED TIE ON PARCEL 5.

2-AUG-2025 14:28
S:\Units\U08\ASHEBORO_PROJECTS\U_projects\U571\150_r.w.sheets.250821\updates to sharepoint 250819\dgns\U-5711_is_r.w07.dgn
mwood\uf AT LS-340031L 6/2/99

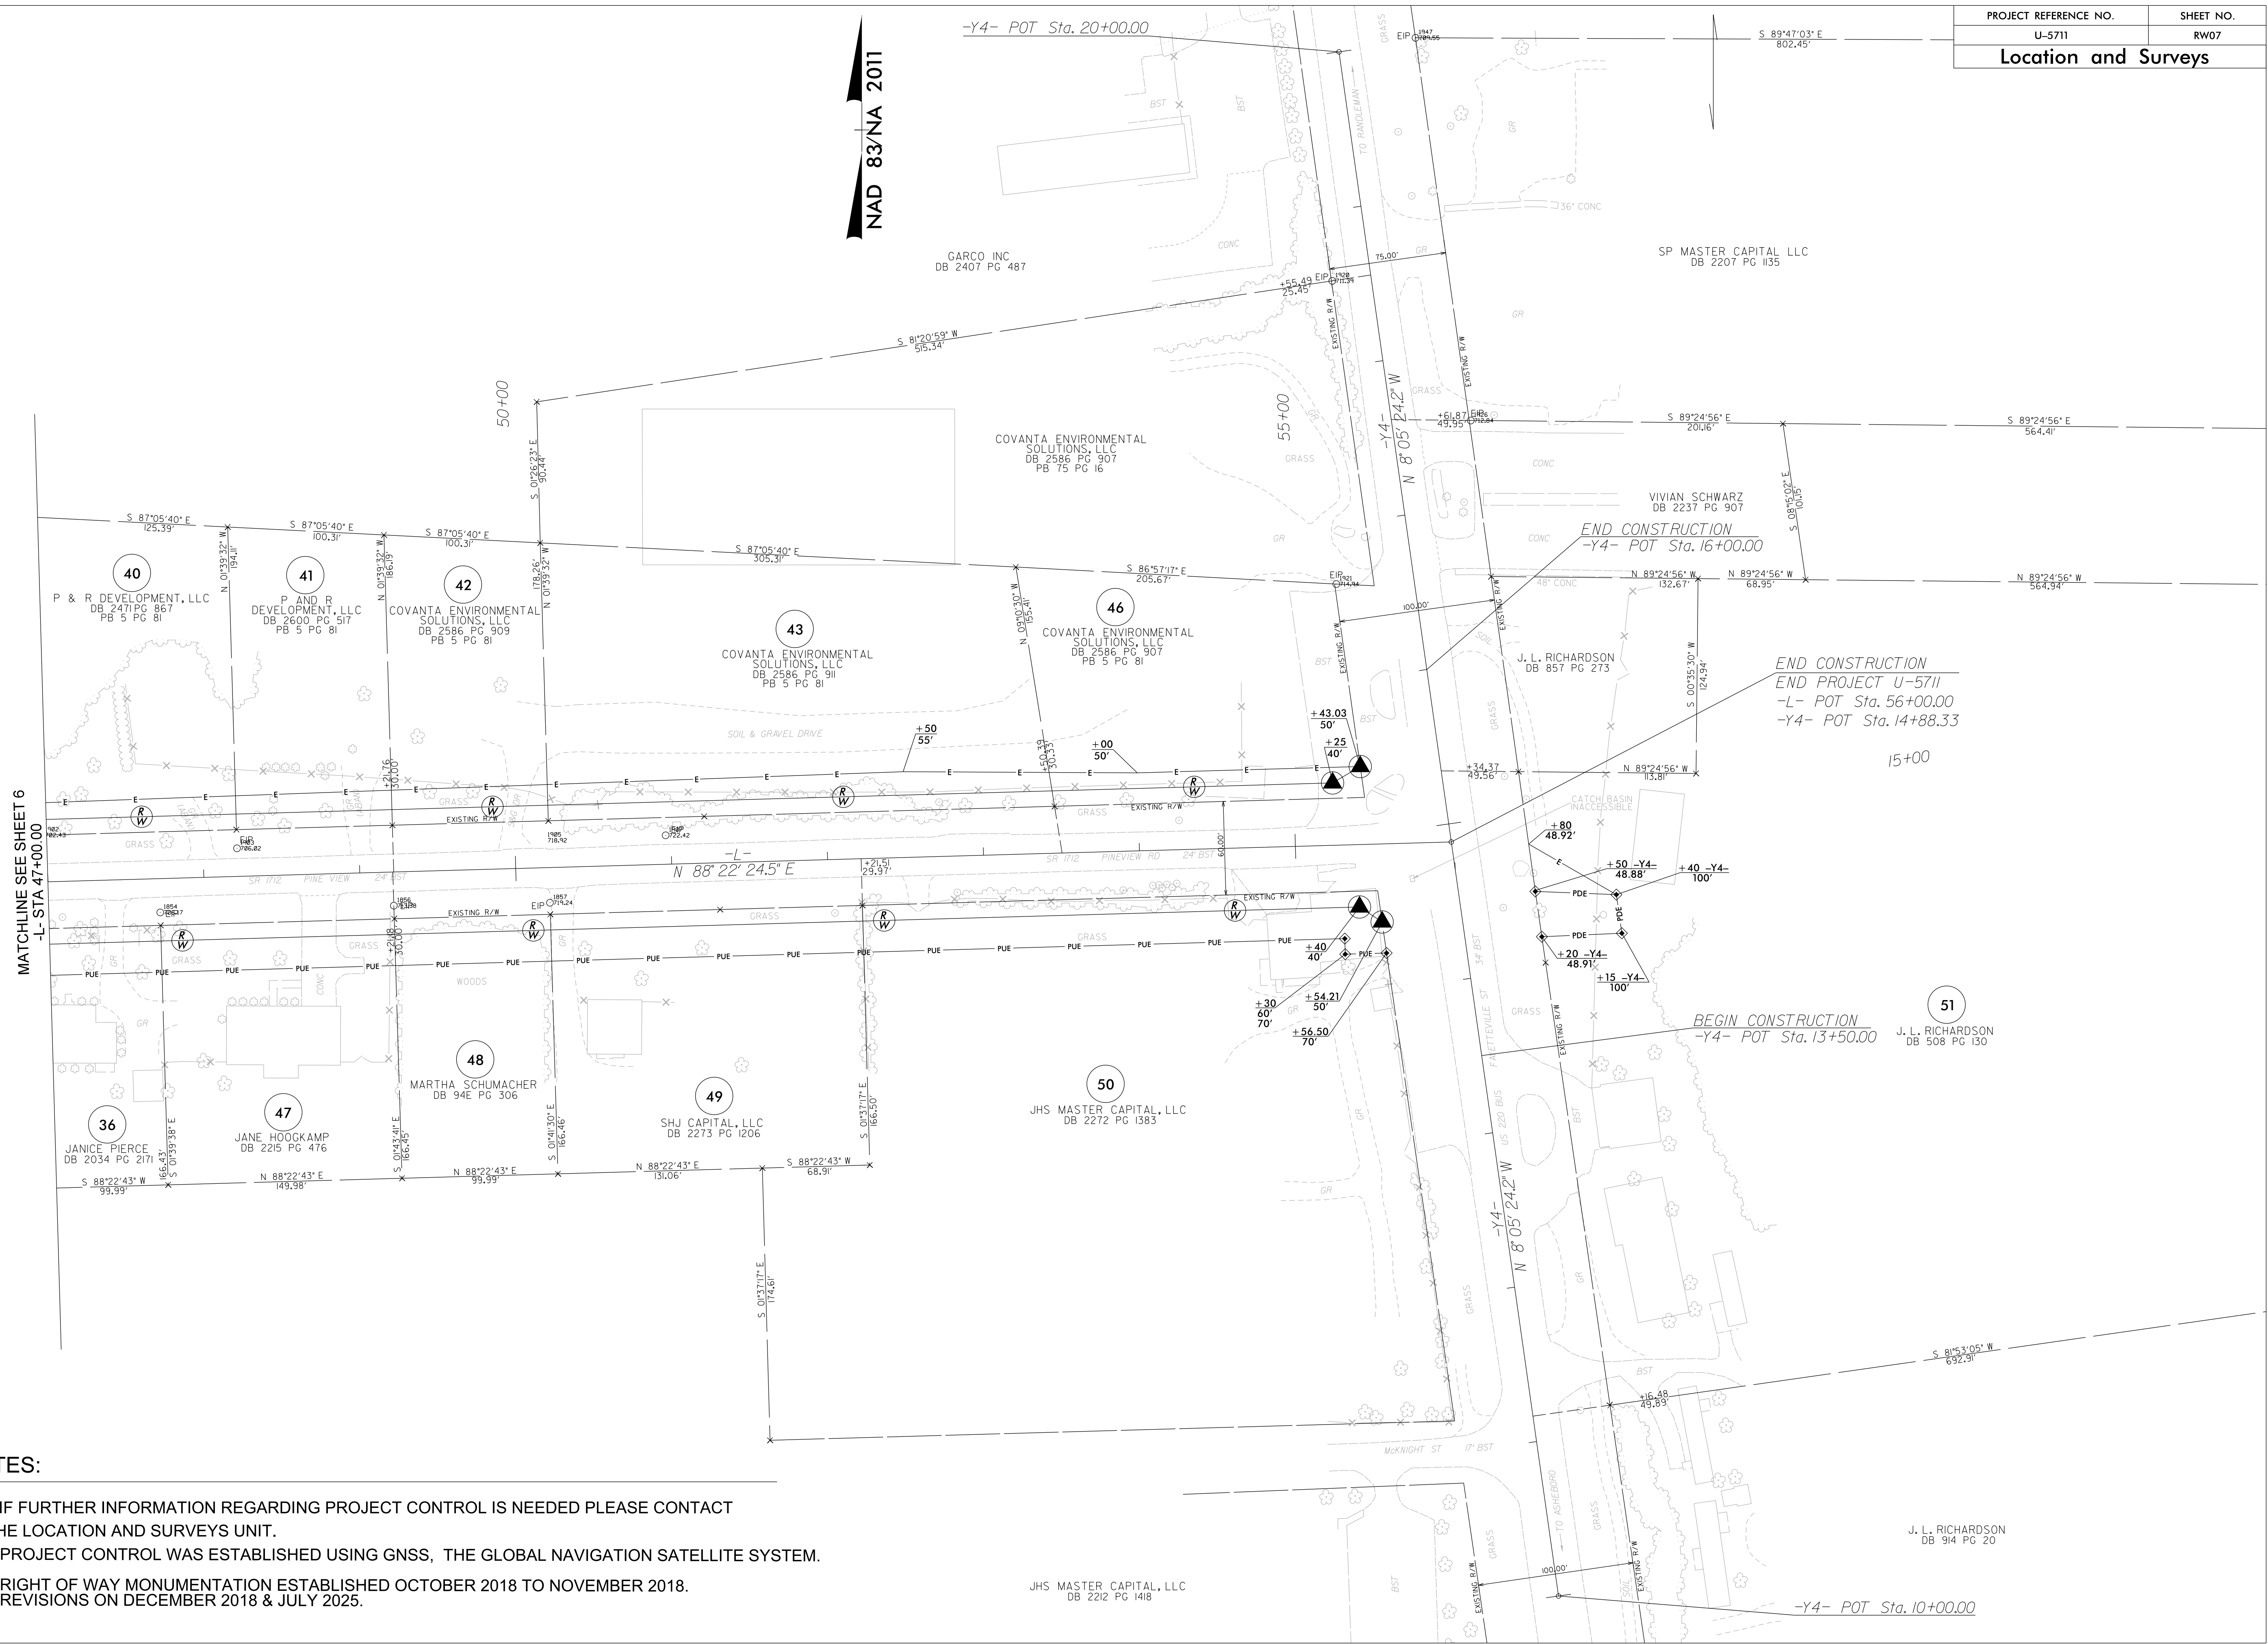

NOTES:

1. IF FURTHER INFORMATION REGARDING PROJECT CONTROL IS NEEDED PLEASE CONTACT THE LOCATION AND SURVEYS UNIT.
2. PROJECT CONTROL WAS ESTABLISHED USING GNSS, THE GLOBAL NAVIGATION SATELLITE SYSTEM.
3. RIGHT OF WAY MONUMENTATION ESTABLISHED OCTOBER 2018 TO NOVEMBER 2018. REVISIONS ON DECEMBER 2018 & JULY 2025.