


6/23/16

0 2.5 5	PROJ. REFERENCE NO.	SHEET NO.
	U-5711	X-6

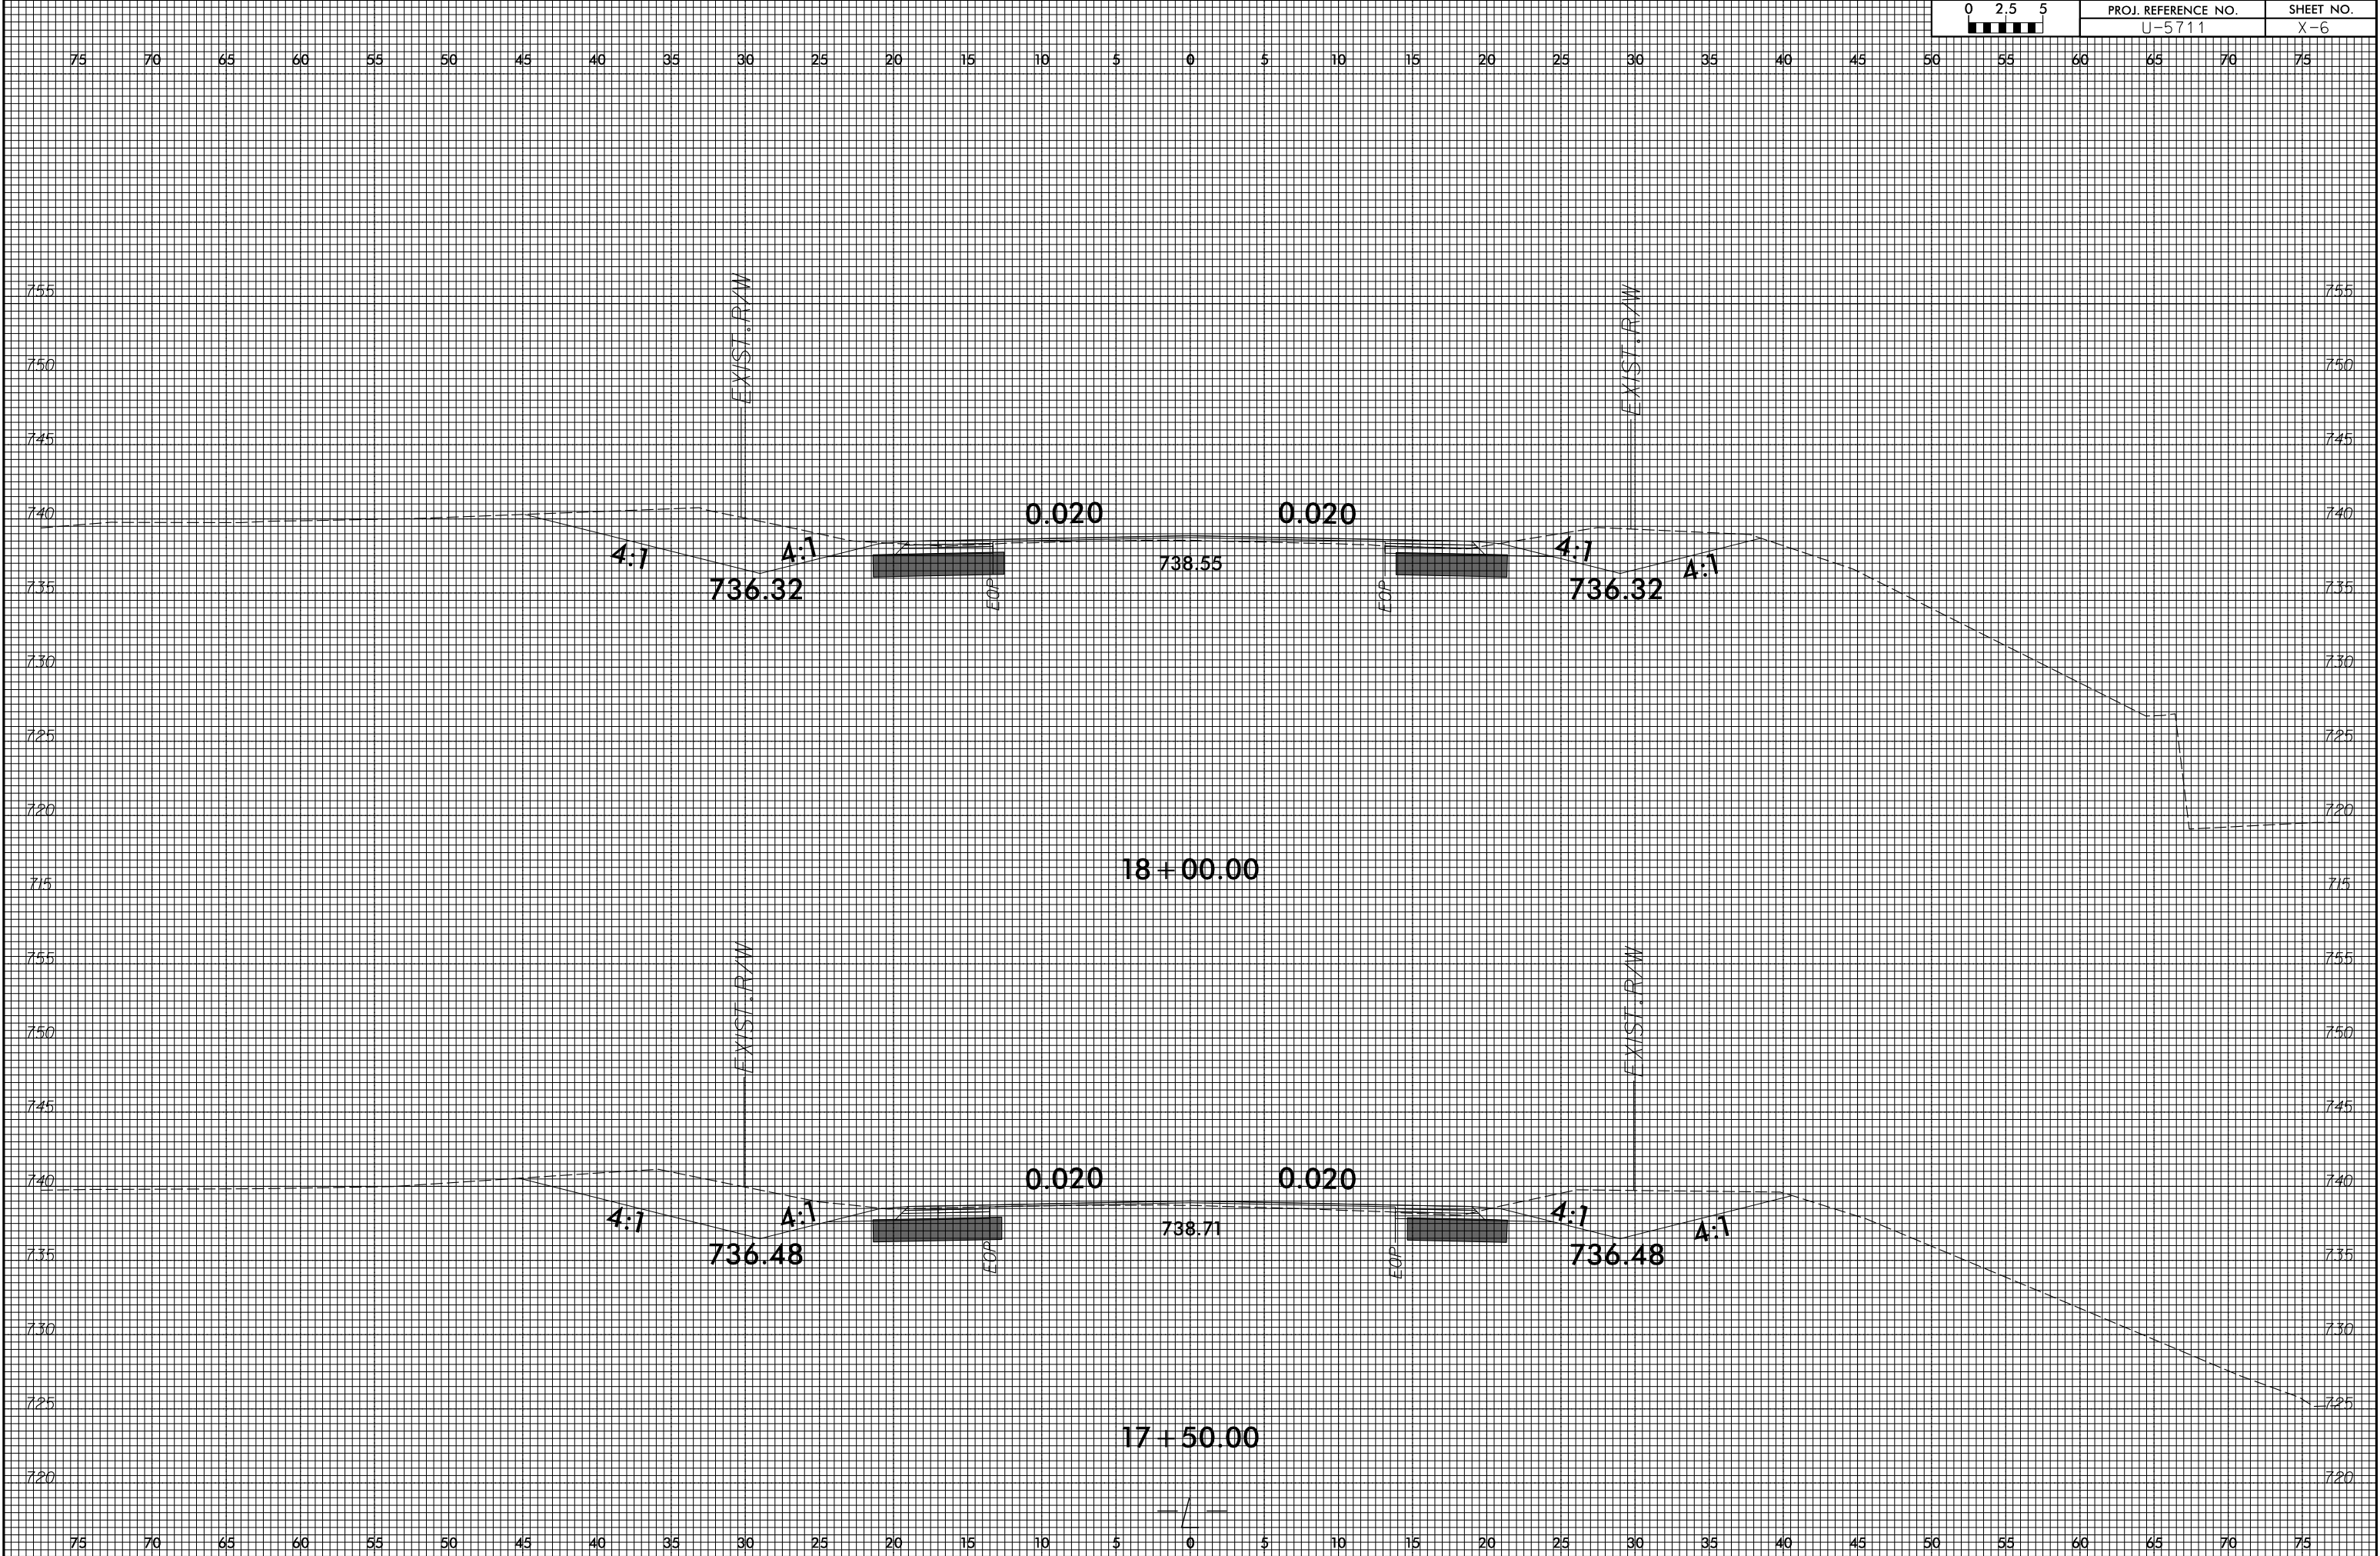

SYSTEMS
DESIGN
CONSULTANTS
INC.