
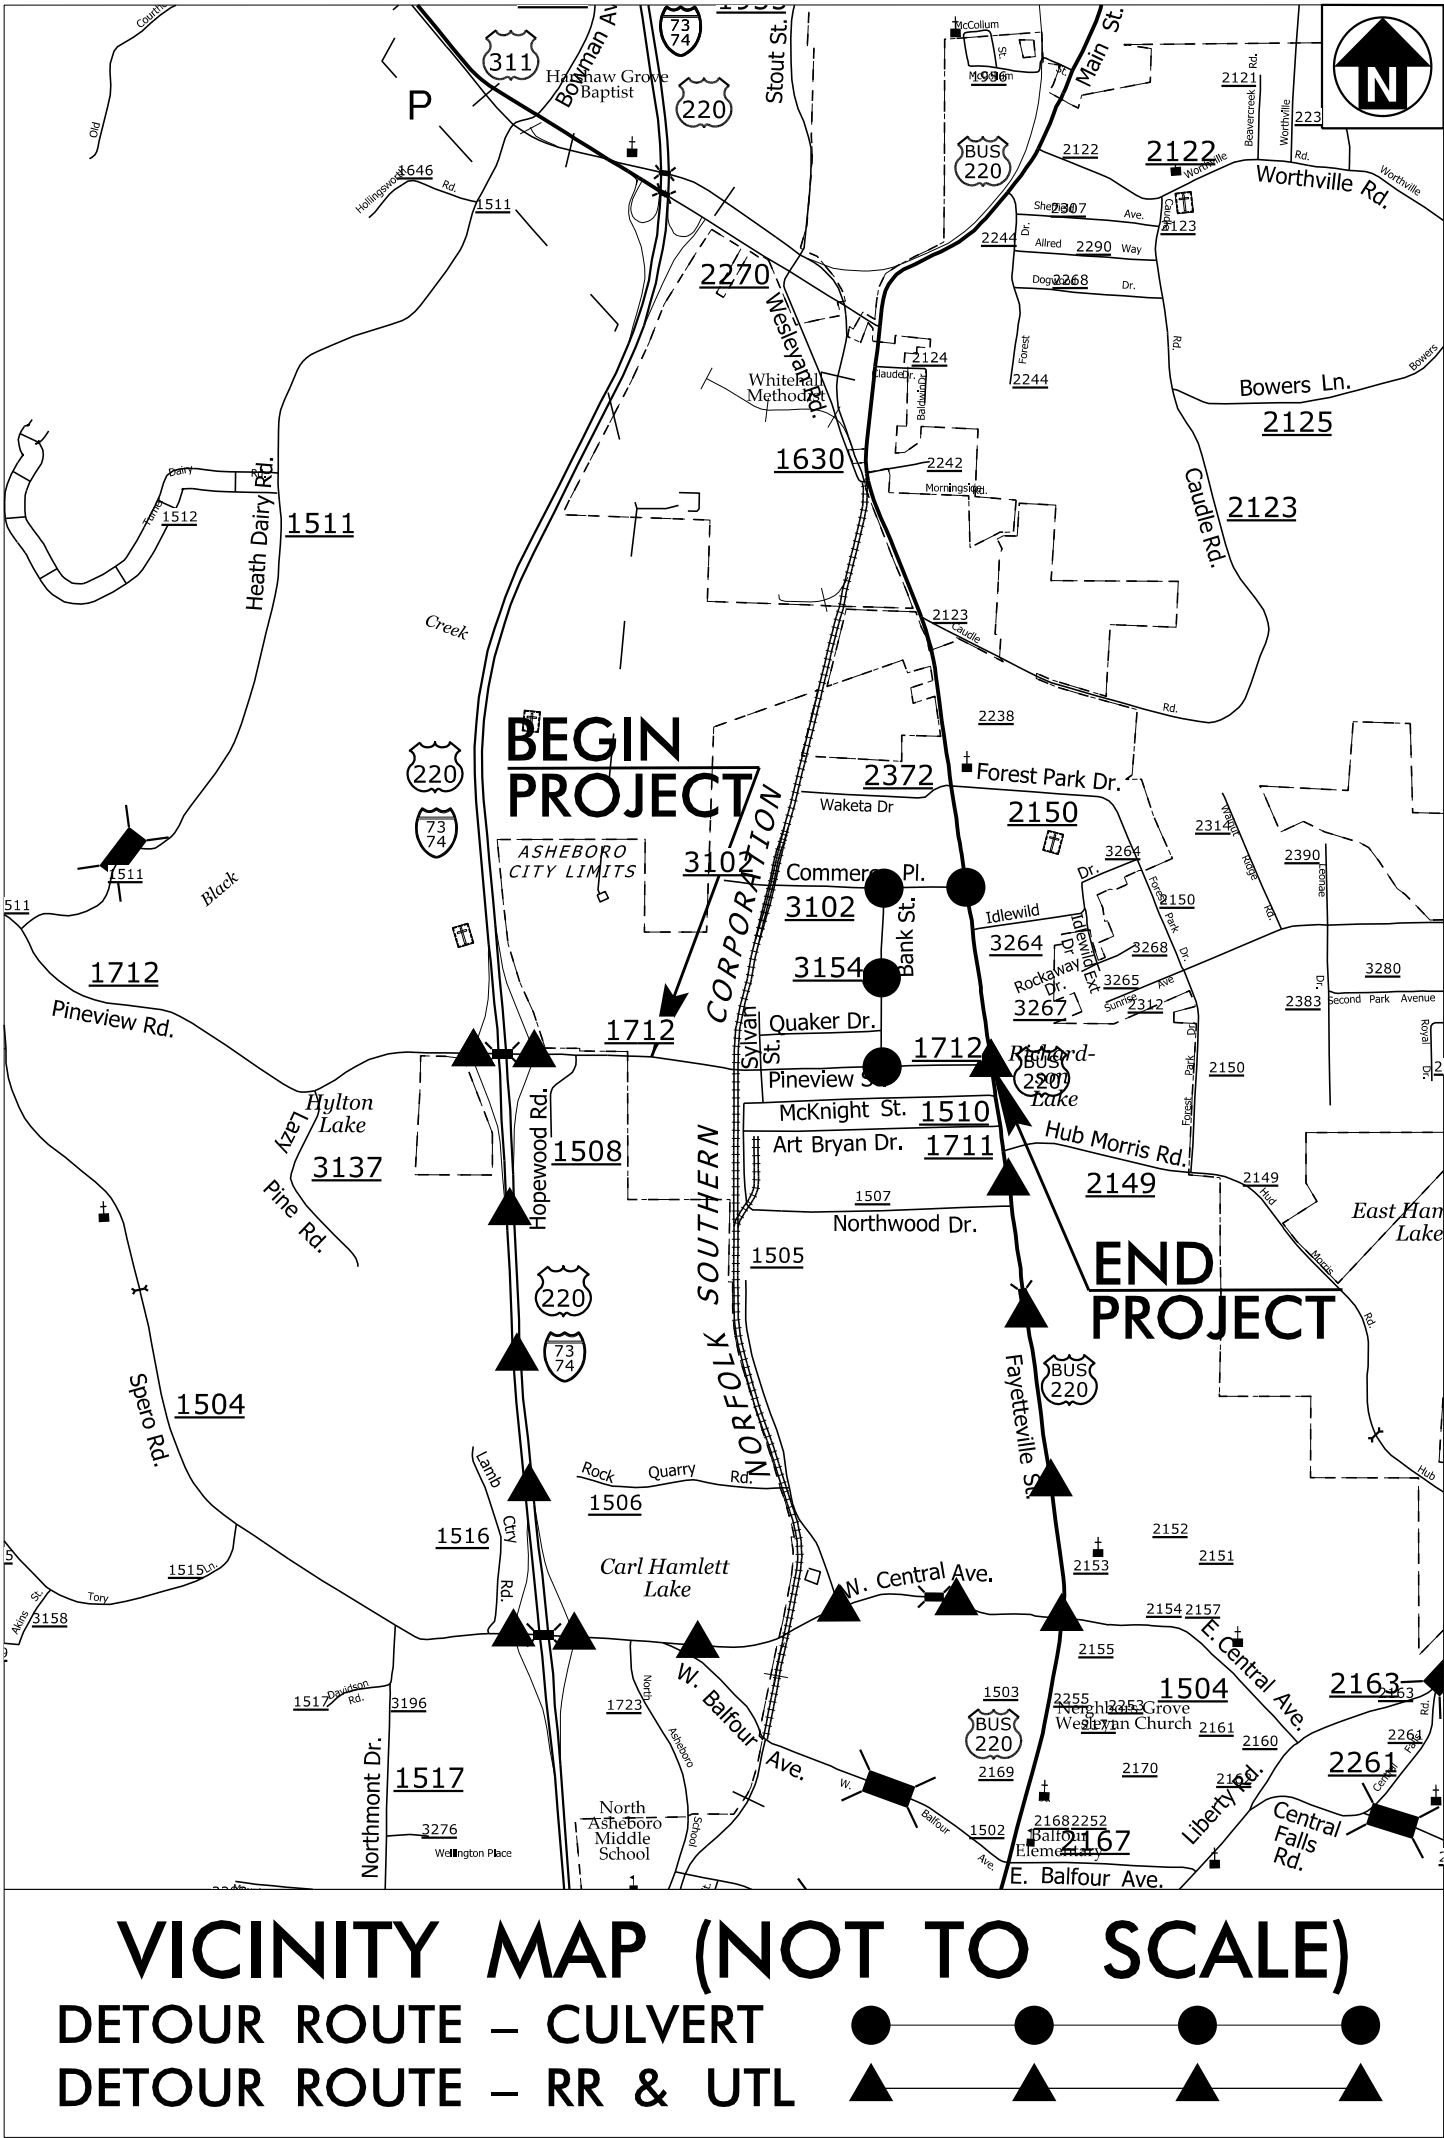


STATE OF NORTH CAROLINA
DIVISION OF HIGHWAYS


TRANSPORTATION MANAGEMENT PLAN

RANDOLPH COUNTY

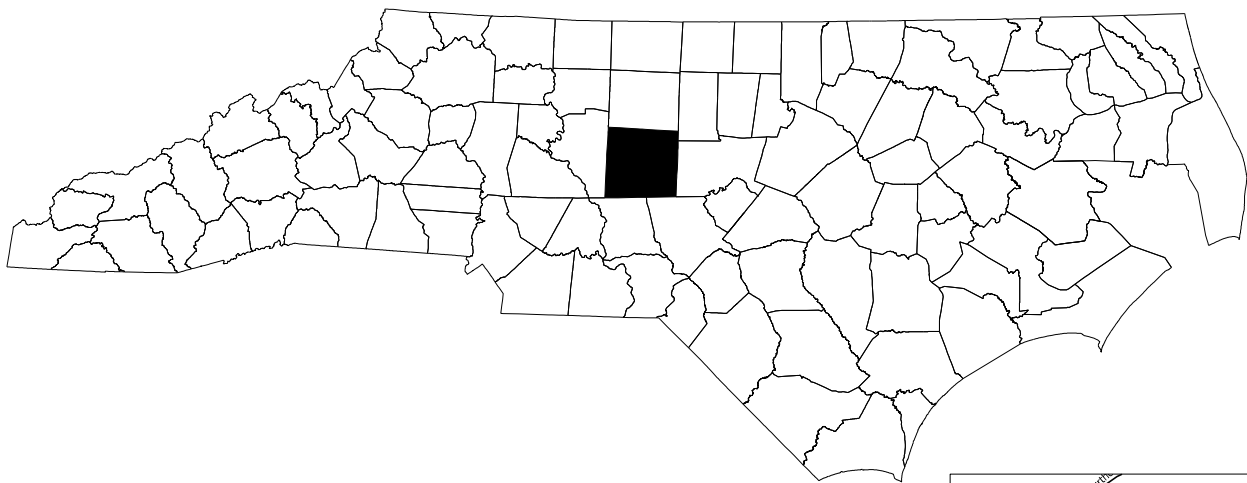


LOCATION:
SR 1712 (PINEVIEW ROAD/STREET) FROM WEST OF
SYLVAN DRIVE TO US 220 BUSINESS IN ASHEBORO

TYPE OF WORK:
DRAINAGE, GRADING, PAVING, SIGNALS, AND STRUCTURES

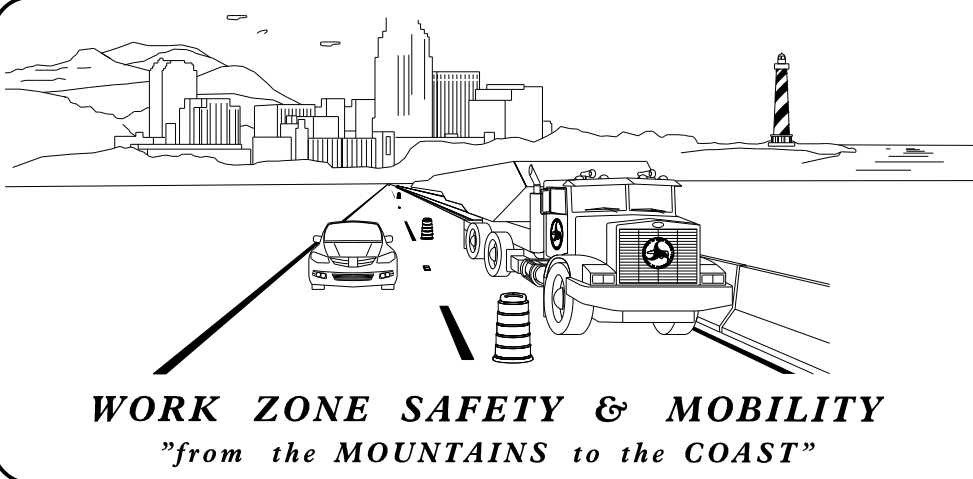

PLANS PREPARED BY:
DAVID W BISSETTE, PE
DAVID GAVRILYUK


NCDOT CONTACTS:
JEFFREY A. STRODER, PE
NCDOT CONTACT

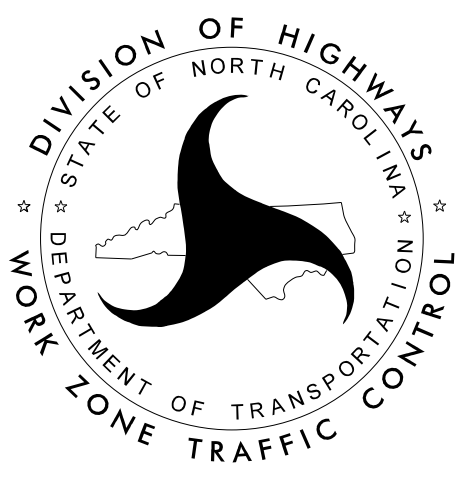

INDEX OF SHEETS

SHEET NO.	TITLE
TMP-1	TITLE SHEET, VICINITY MAP, AND INDEX OF SHEETS
TMP-1A	LIST OF APPLICABLE ROADWAY STANDARD DRAWINGS AND LEGEND
TMP-1B THRU 1C	TRANSPORTATION OPERATIONS PLAN: (MANAGEMENT STRATEGIES AND GENERAL NOTES)
TMP-2	WORK ZONE ADVANCE WARNING SIGNS
TMP-2A	TEMPORARY TRAFFIC CONTROL DETOUR PINEVIEW ST CULVERT
TMP-2B THRU 2D	TEMPORARY TRAFFIC CONTROL DETOUR PINEVIEW ROAD/STREET RR XING
TMP-2E	TEMPORARY TRAFFIC CONTROL DETOUR SIGN DESIGN
TMP-3 AND 3A	TEMPORARY TRAFFIC CONTROL PHASING
TMP-4 THRU 11	TEMPORARY TRAFFIC CONTROL PHASE I DETAIL

DOCUMENT NOT CONSIDERED FINAL
UNLESS ALL SIGNATURES COMPLETED

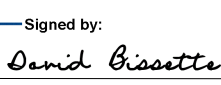APPROVED: 
DATE: 31-Mar-2026
SEAL


PLANS PREPARED FOR THE NCDOT BY:
MOTT MACDONALD
MOTT MACDONALD 1 & E, LLC
1101 HAYNES STREET, SUITE 101
RALEIGH, NC 27604

SHEET NO.
TMP-1

U-5711

TIP PROJECT:

