


TIP PROJECT: U-5711

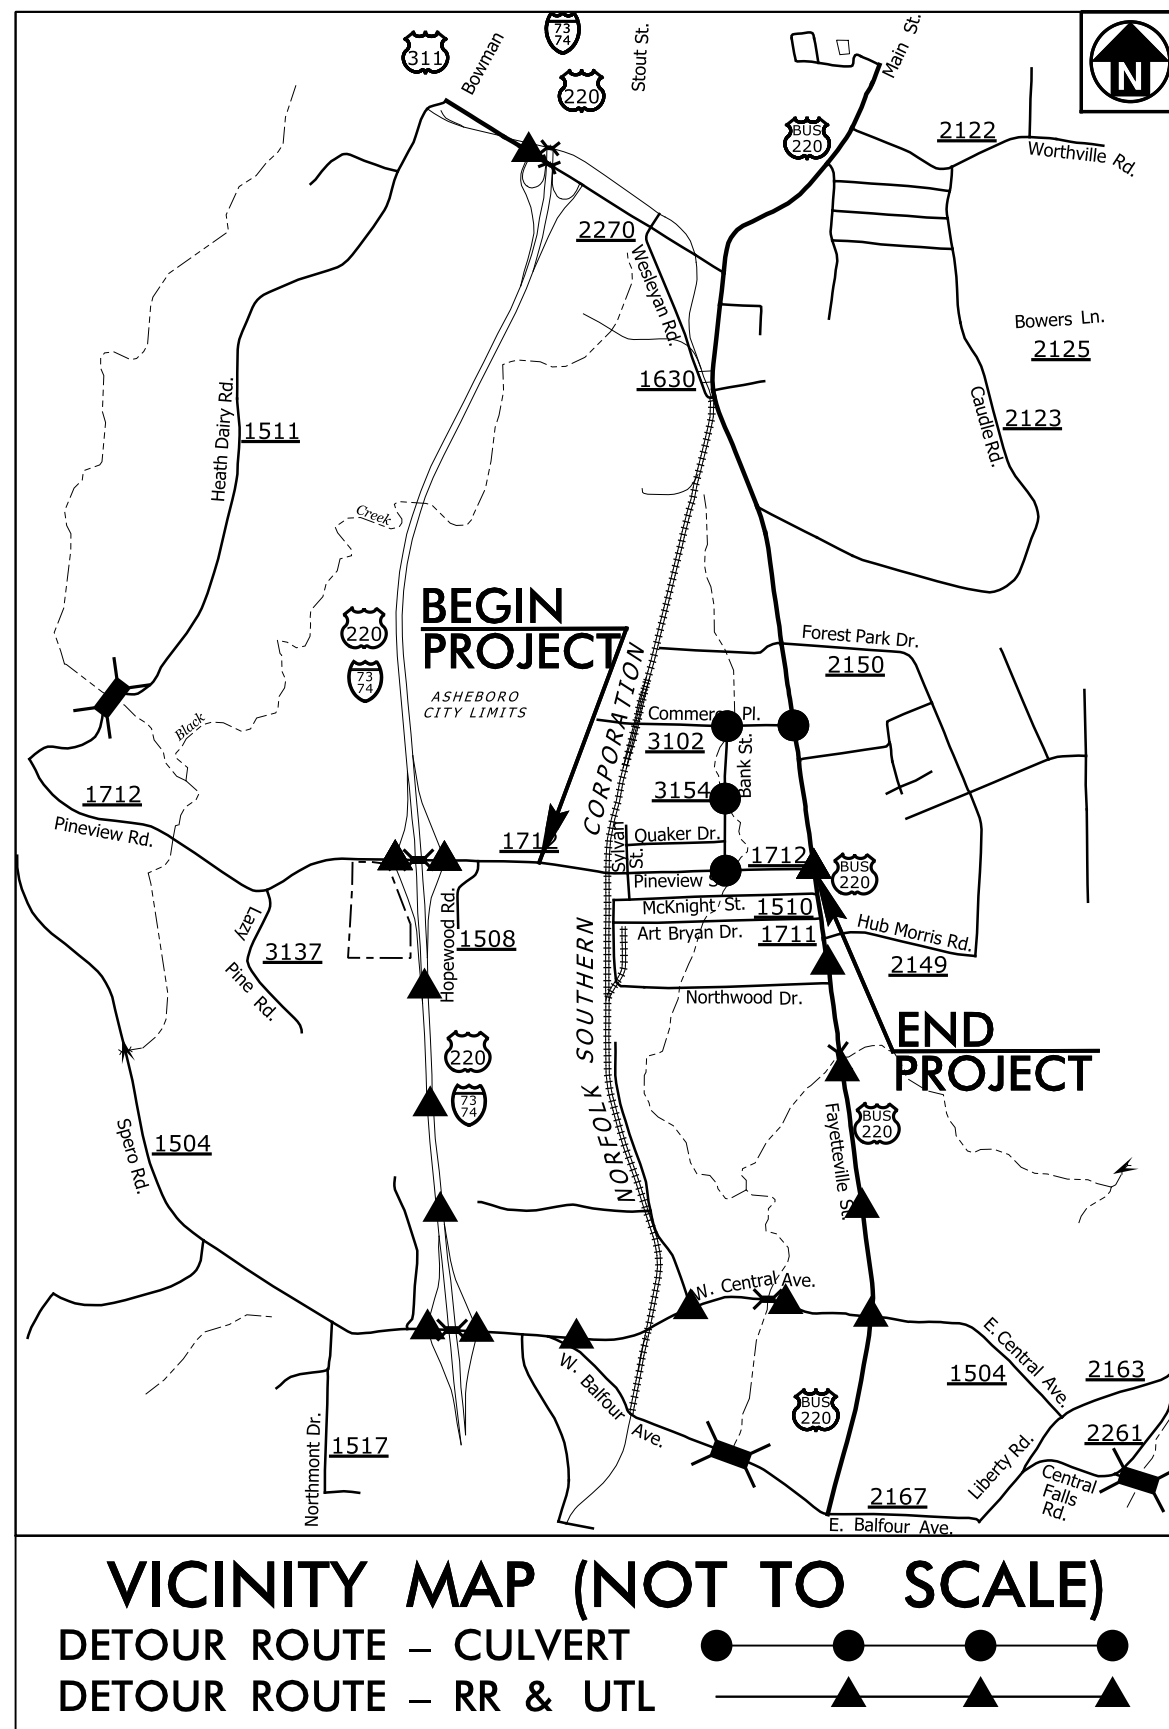

STATE OF NORTH CAROLINA
DIVISION OF HIGHWAYS


UTILITIES BY OTHERS PLANS
RANDOLPH COUNTY

LOCATION: SR 1712 (PINEVIEW ROAD) FROM WEST OF
SYLVAN DRIVE TO US 220 BUSINESS IN ASHEBORO


TYPE OF WORK: RELOCATION OF POWER, GAS, PHONE AND CATV

T.I.P. NO.	SHEET NO.
U-5711	UO-1

NOTE:
ALL UTILITY WORK SHOWN ON THIS
SHEET WILL BE DONE BY OTHERS.
NO PAYMENT WILL BE MADE TO
THE CONTRACTOR FOR UTILITY WORK
SHOWN ON THIS SHEET.

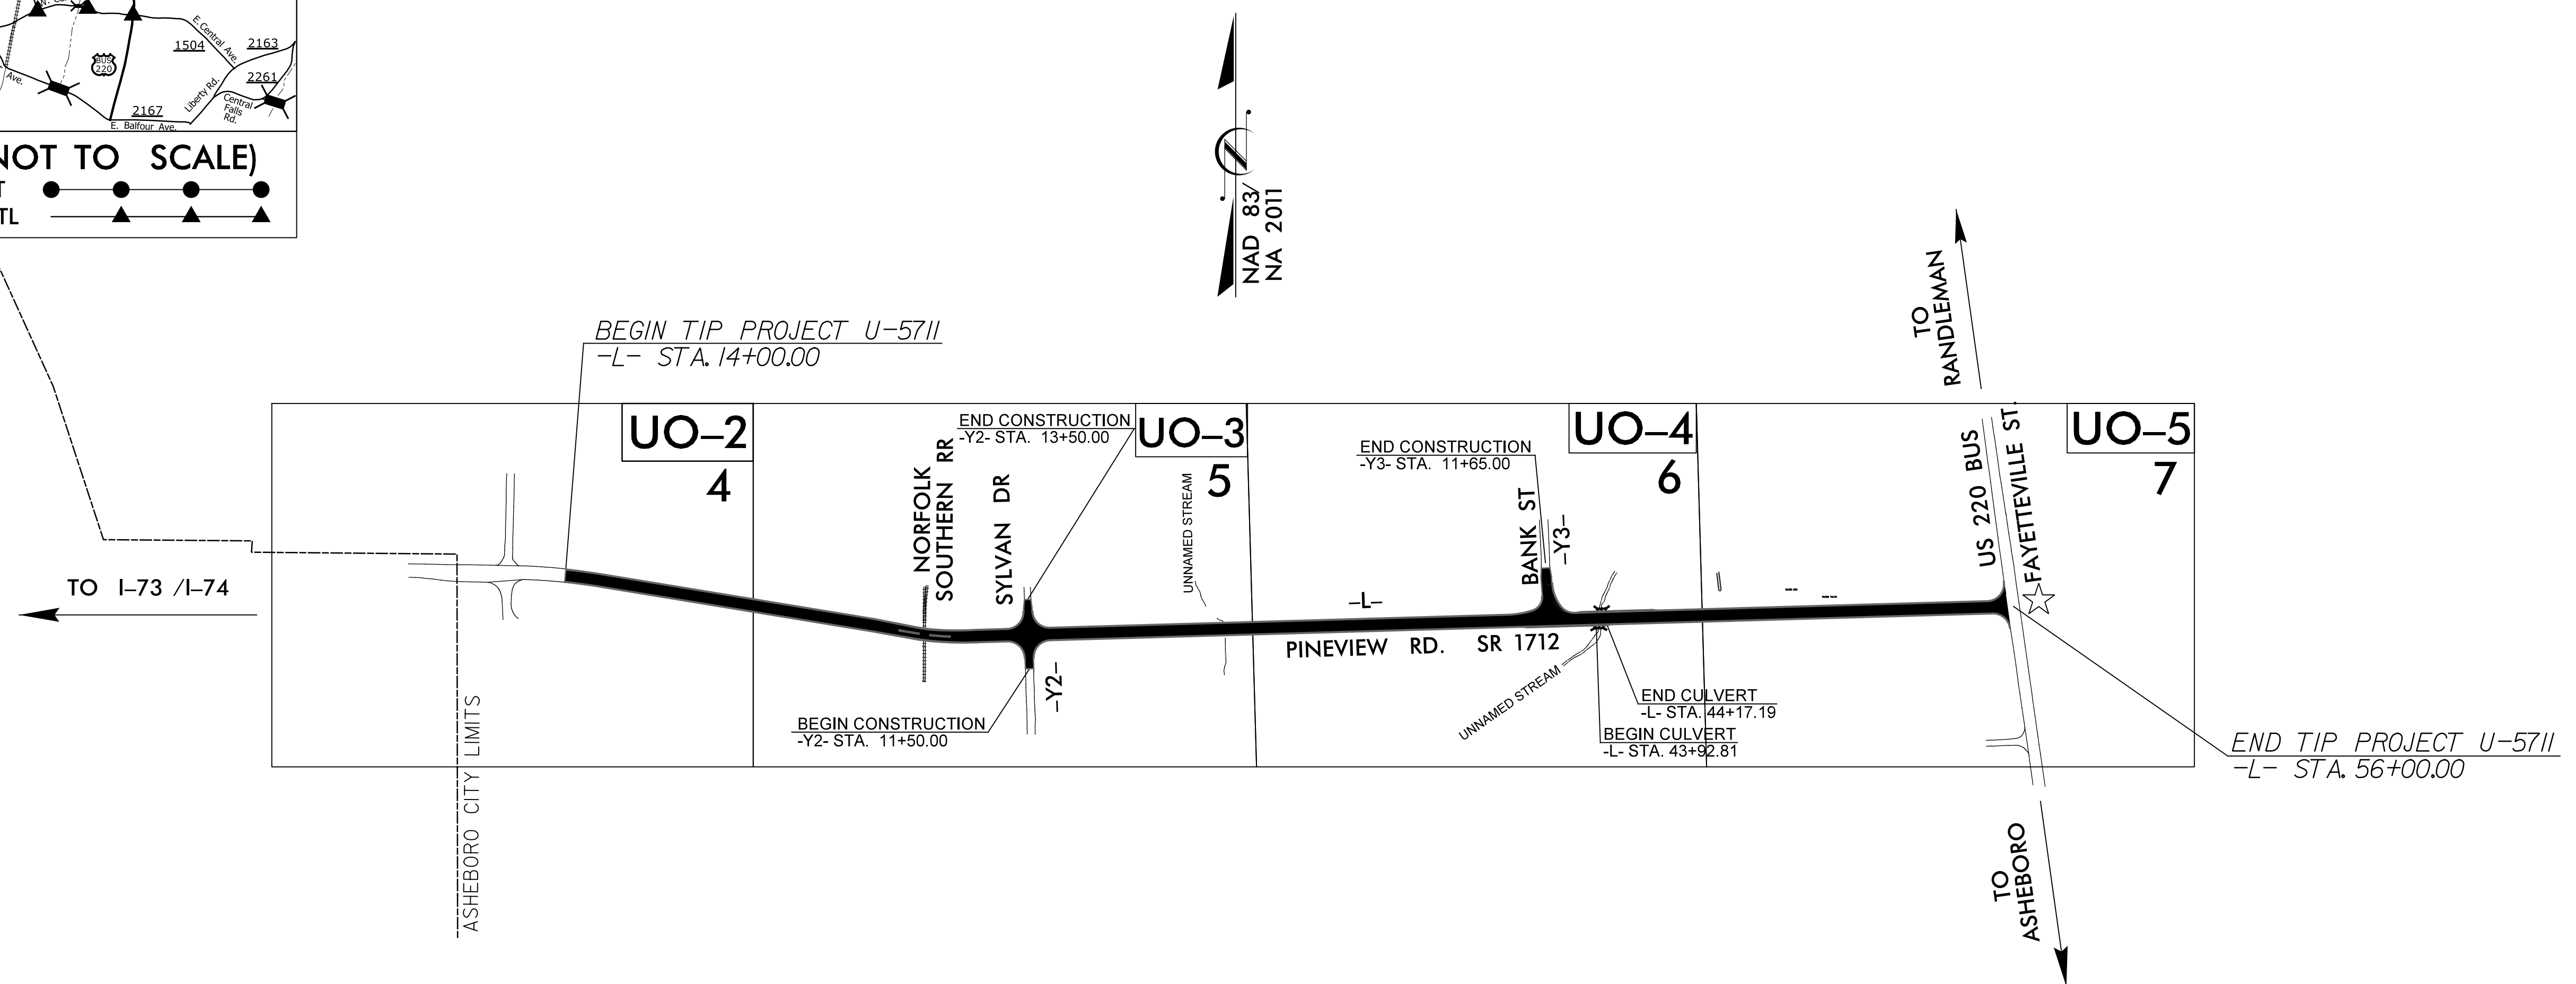

GRAPHIC SCALES

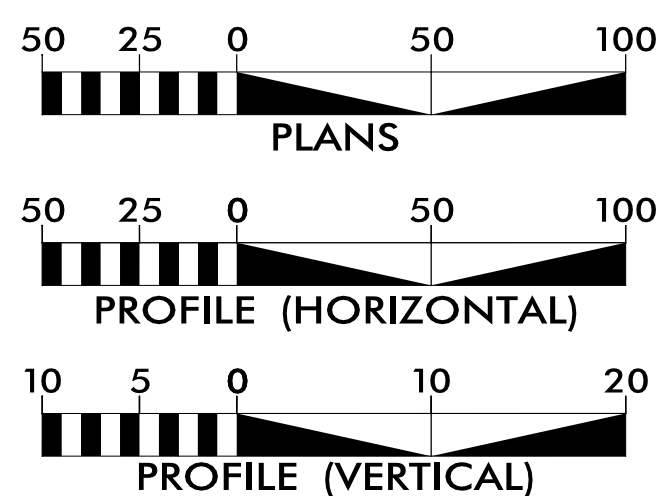

INDEX OF SHEETS

SHEET NO.:	DESCRIPTION:
UO-1	TITLE SHEET
UO-02 THRU UO-05	UBO PLAN SHEETS

UTILITY OWNERS WITH CONFLICTS


- (A) POWER - DUKE ENERGY DISTRIBUTION
- (B) POWER - RANDOLPH EMC
- (C) TELEPHONE - CENTURYLINK
- (D) CATV - SPECTRUM
- (E) GAS - PNG
- (F) TELEPHONE - CONTERRA

PREPARED IN THE OFFICE OF:

Wooten

120 North Boylan Avenue • Raleigh, NC 27603-1423
(919) 828-0531 • thewootencompany.com
License Number: F-0115

WEBB WHITE UTILITY PROJECT MANAGER
TOMMY MARTIN PROJECT UTILITY COORDINATOR

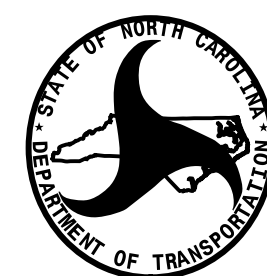


DIVISION OF HIGHWAYS
DIVISION 8
121 DOT DRIVE
CARTHAGE, NC 28327

MICHAEL RICKETTS DIVISION UTILITY ENGINEER
TRENT CAVINESS DIVISION UTILITY COORDINATOR

UTILITIES BY OTHERS

THIS SHEET CORRESPONDS TO RDY 6

NOTE:
ALL UTILITY WORK SHOWN ON THIS SHEET WILL BE DONE BY OTHERS.
NO PAYMENT WILL BE MADE TO THE CONTRACTOR FOR UTILITY WORK SHOWN ON THIS SHEET.

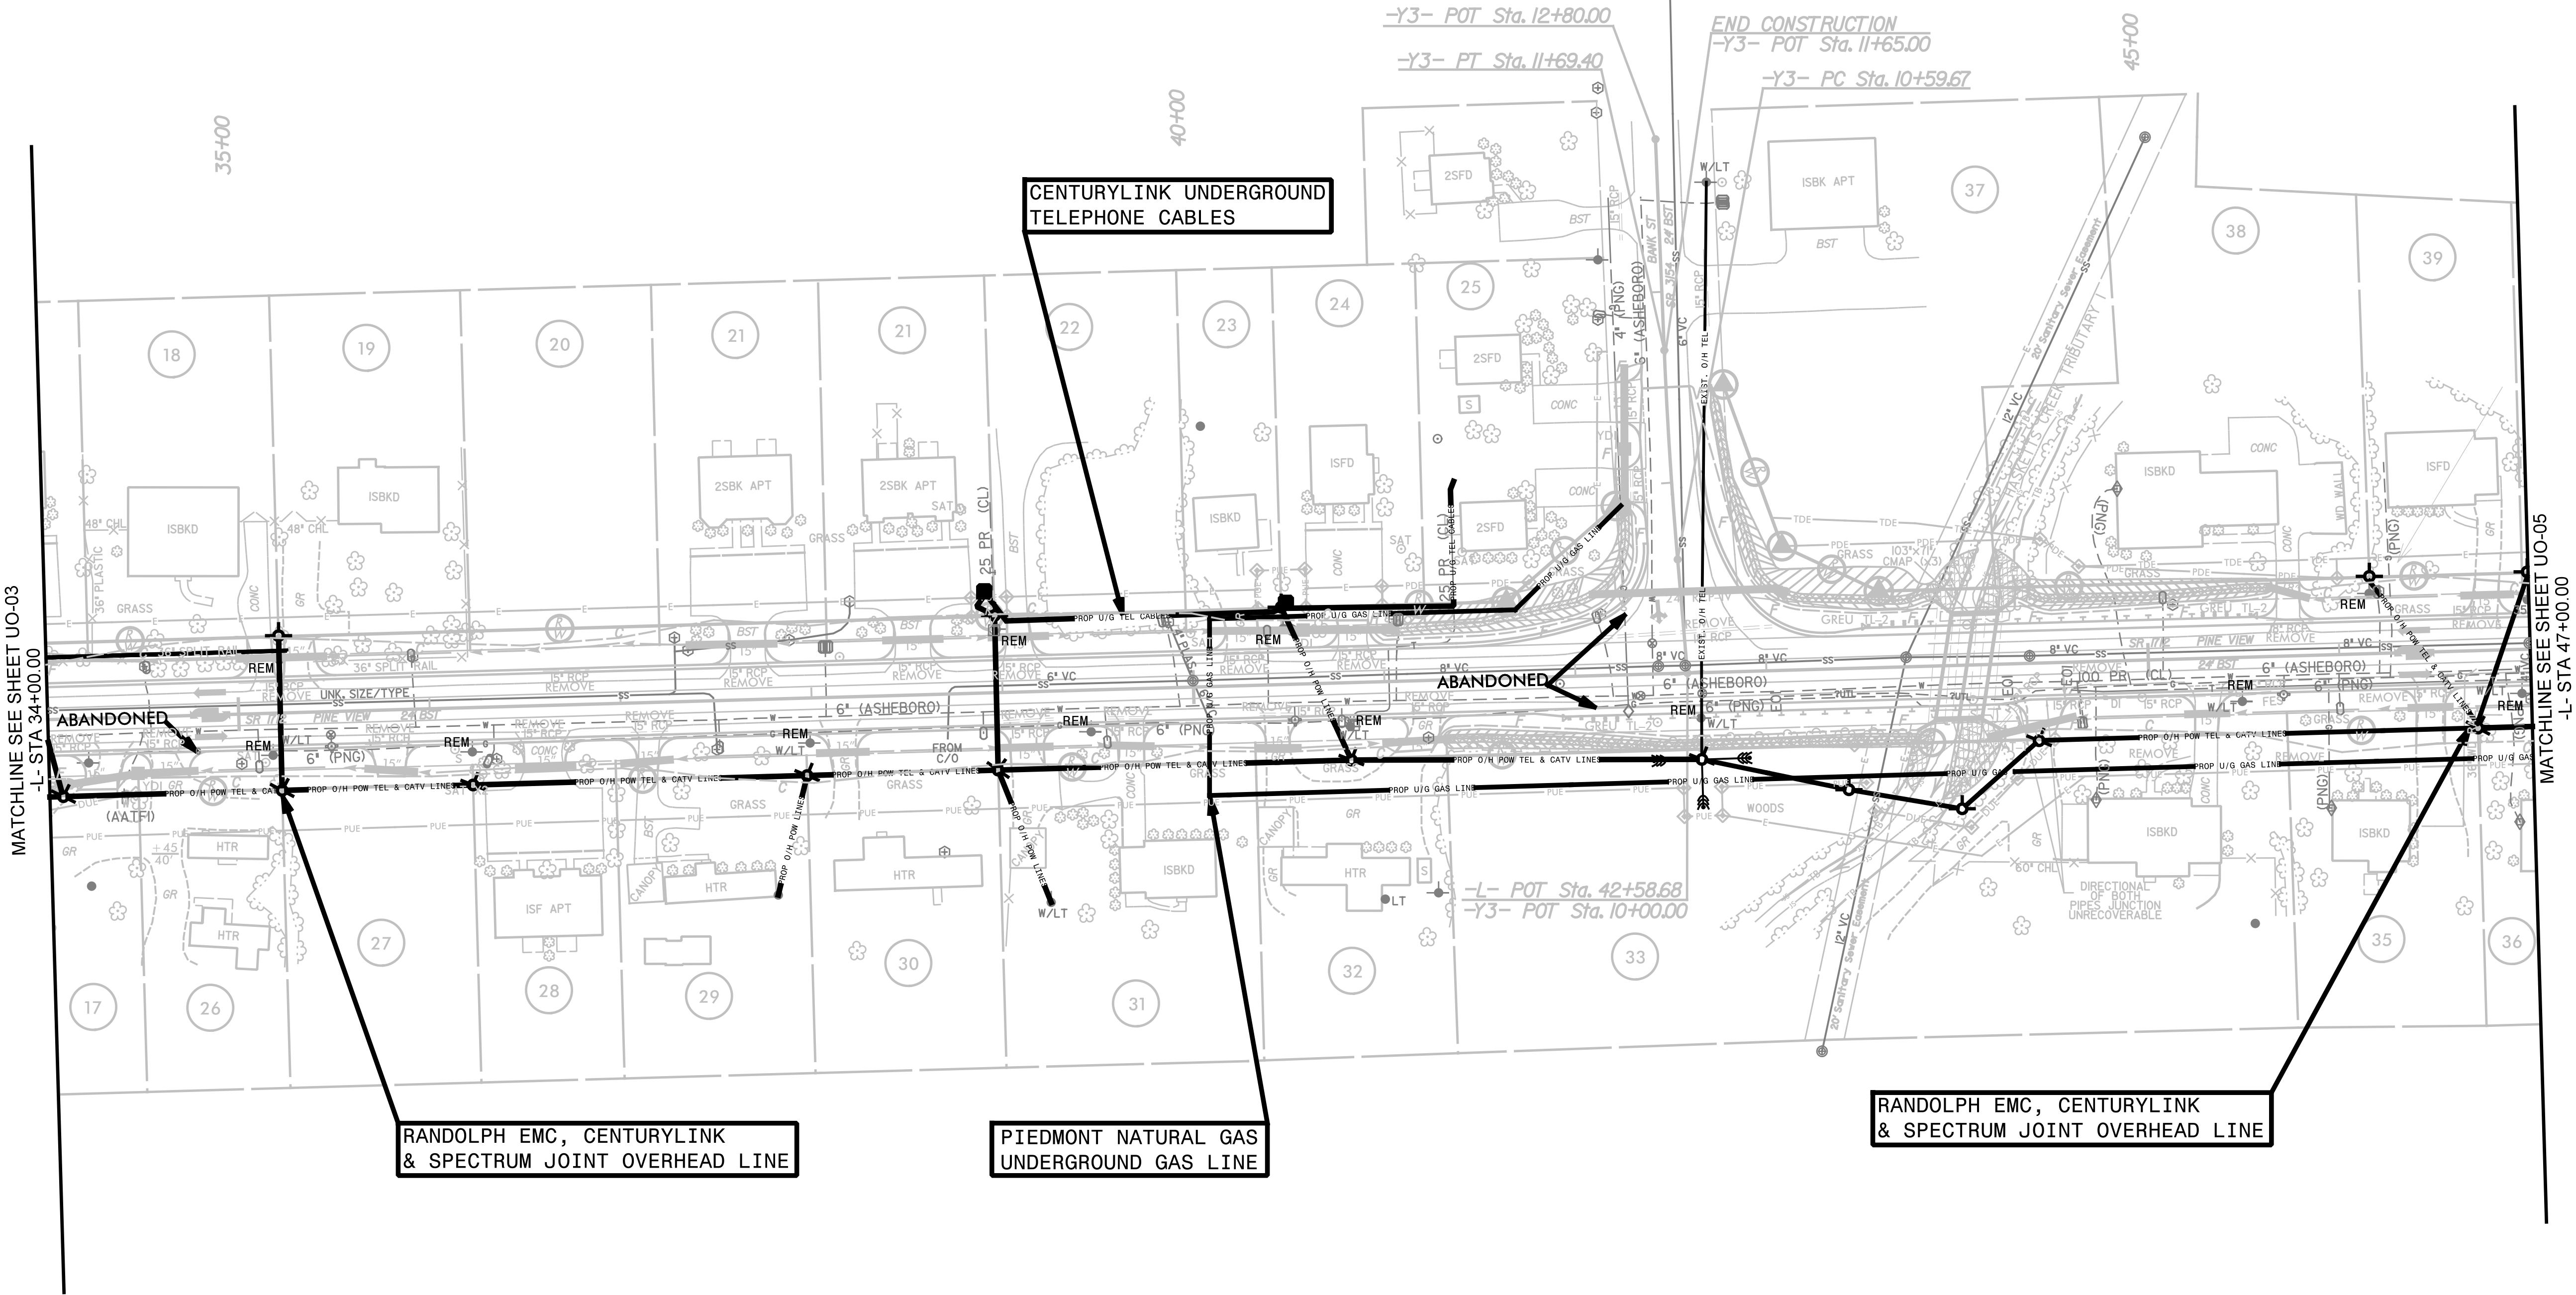

UTILITIES BY OTHERS
THIS SHEET CORRESPONDS TO RDY 7

NOTE:
ALL UTILITY WORK SHOWN ON THIS SHEET WILL BE DONE BY OTHERS.
NO PAYMENT WILL BE MADE TO THE CONTRACTOR FOR UTILITY WORK SHOWN ON THIS SHEET.

