



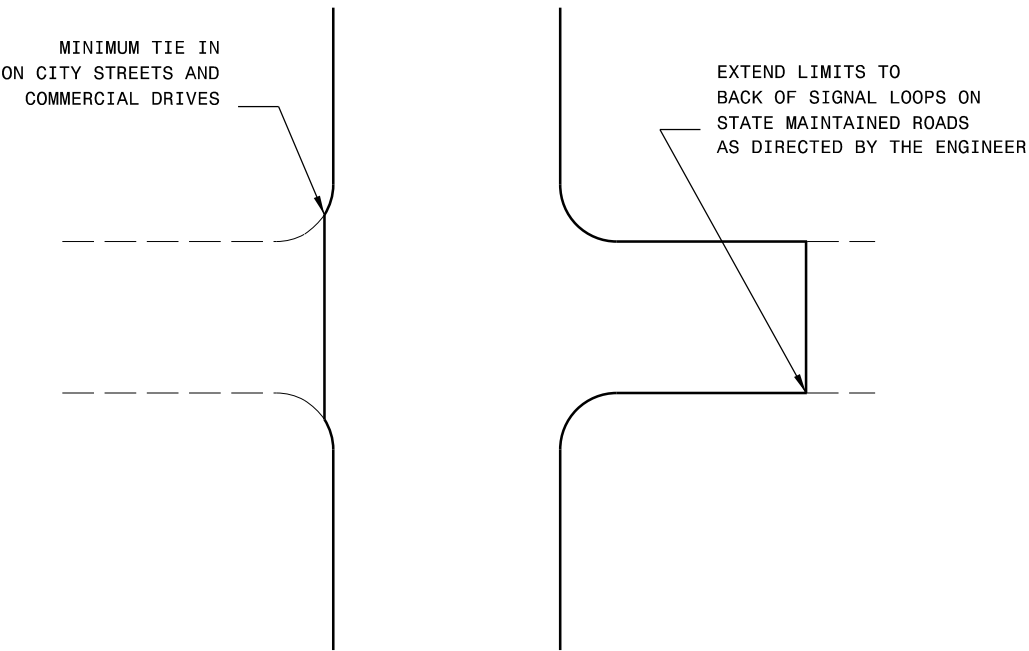

TYPICAL DETAIL OF PROJECT LIMITS AT
SIGNALIZED Y LINES

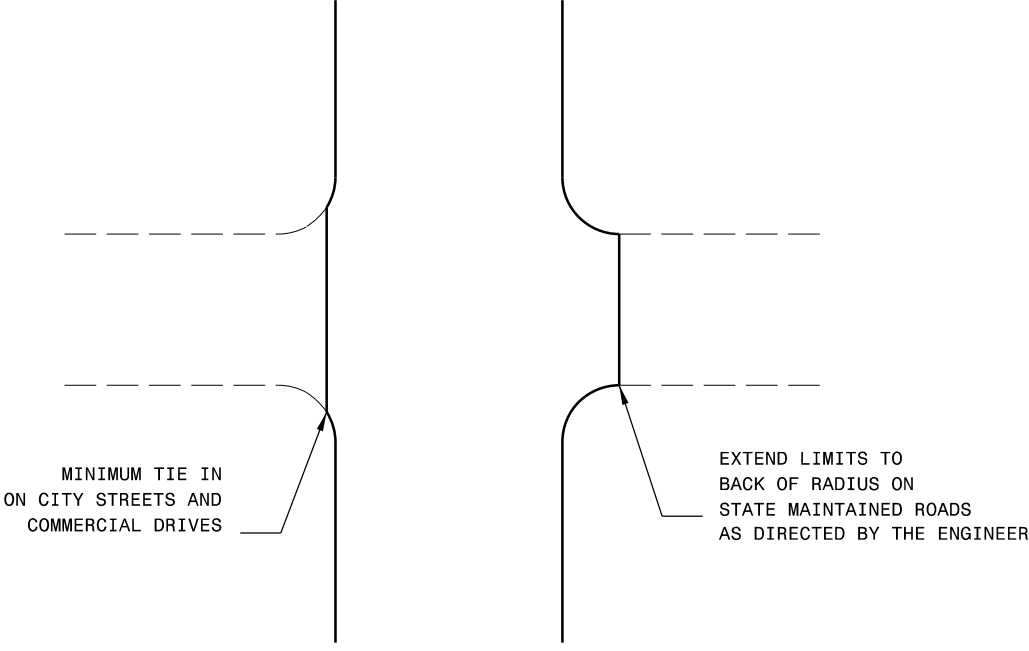

TYPICAL DETAIL OF PROJECT LIMITS AT
UNSIGNALIZED Y LINES

ADDITIONAL INTERSECTIONS (NON-TYPICAL)		
Extend paving limits to back of radius or loop on the following intersections:		
MAP#	STREET NAME	COMMENTS
1	NANABLE DRIVE	TO ROW
1	LINDA DRIVE	GRAVEL
1	MCLEMORE FARM ROAD	GRAVEL
1	PULL OFF (TWO ACCESS POINTS)	GRAVEL
	BETWEEN CROWDER ROAD AND NC 65	
3	LAWNDALE DRIVE INTERSECTION	MAJOR INTERSECTION (TO ROW)
3	SOUTH PARK DRIVE INTERSECTION	MAJOR INTERSECTION (TO ROW)
3	BELMONT DRIVE	MAJOR INTERSECTION (TO ROW)
4	ASHCROFT DRIVE	MAJOR INTERSECTION (TO ROW)
7	PARRISH LANE	GRAVEL
7	ACCESS ROAD BETWEEN PARRISH LN / CIRCLE LOOP	GRAVEL
7	CIRCLE LOOP	GRAVEL