

For "Paving Only Section"
install Erosion Control
Measures as directed.

NOTE:
PLACE TEMPORARY ROCK SEDIMENT DAMS TYPE - B
AND TEMPORARY ROCK SILT CHECKS TYPE - A AT
DRAINAGE OUTLETS.

UTILIZE FABRIC INSERT INLET PROTECTION
DEVICE IN LIEU OF ROCK INLET SEDIMENT TRAP
TYPE C WHERE WATER MAY POND ON THE
ROADWAY IN AREAS WHERE LIVE TRAFFIC
IS PRESENT, AS DIRECTED BY THE ENGINEER

CLEARING AND GRUBBING
EROSION CONTROL FOR
CONSTRUCTION SHEET 21

1-5995


EC-21 / CONST. 21

NORTH CAROLINA

DEPARTMENT OF TRANSPORTATION

DURHAM & WAKE COUNTIES

DIVISION 5

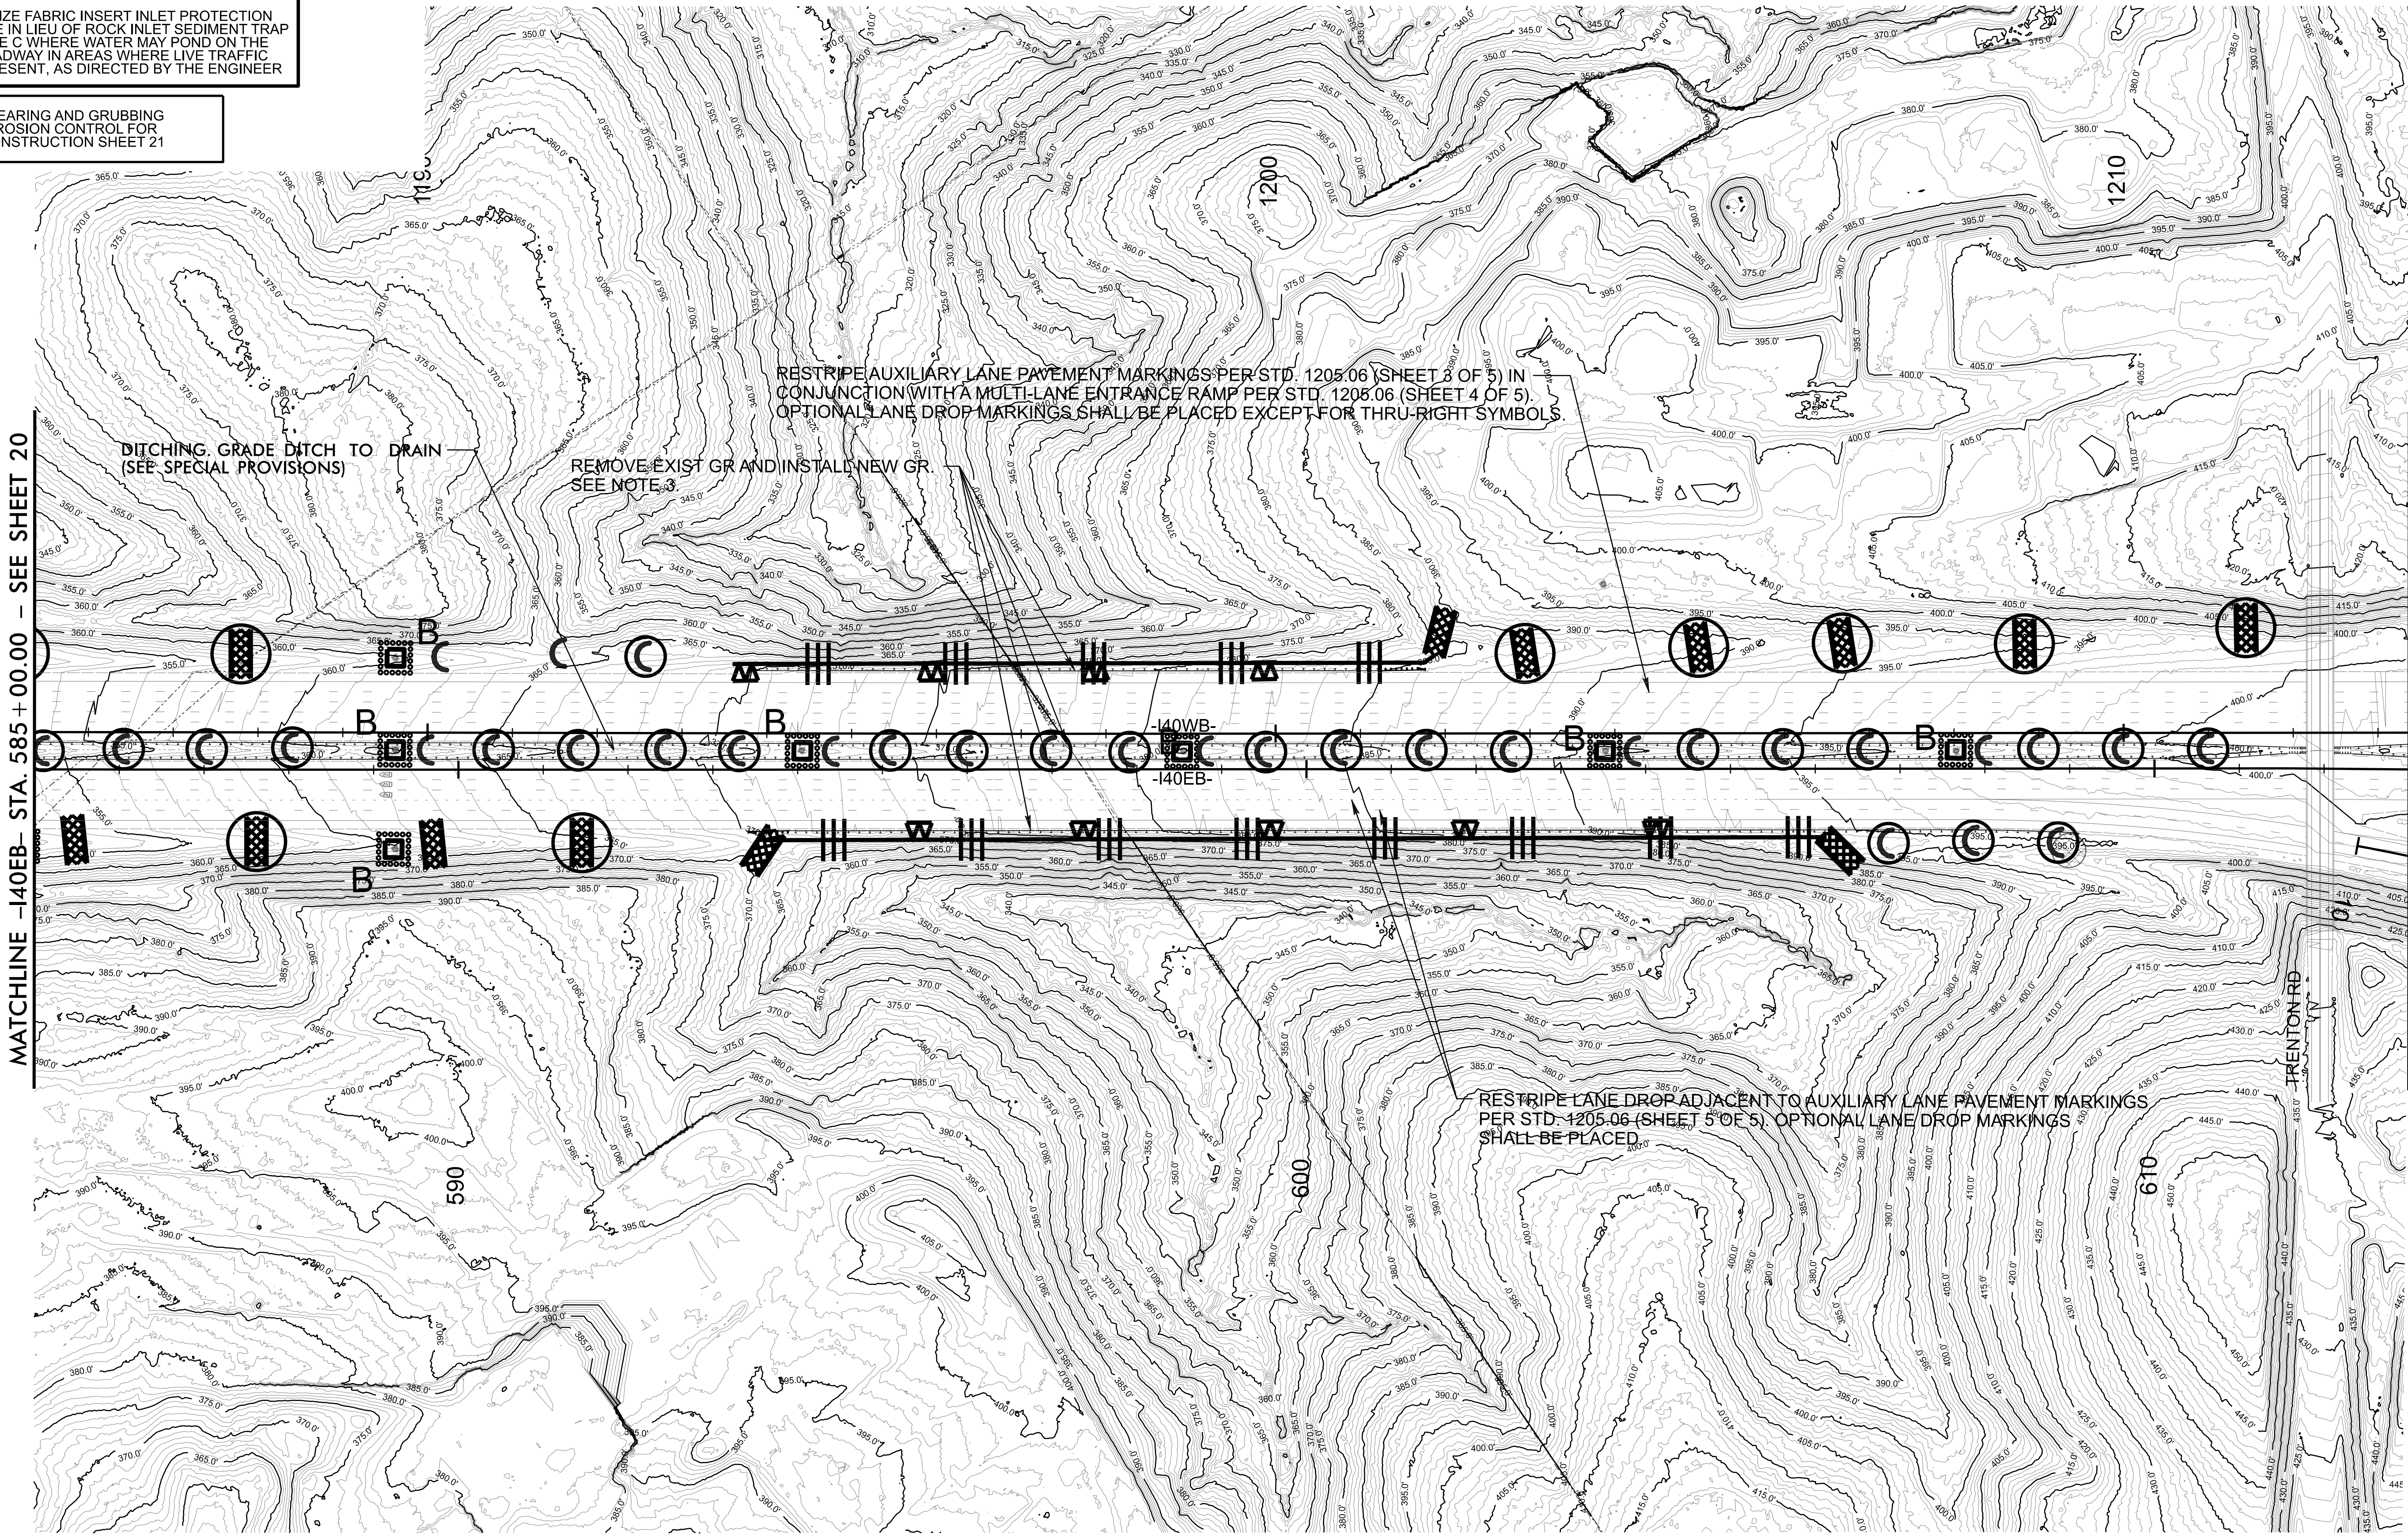

REVISIONS

For "Paving Only Section"
install Erosion Control
Measures as directed.

NOTE:
PLACE TEMPORARY ROCK SEDIMENT DAMS TYPE - B
AND TEMPORARY ROCK SILT CHECKS TYPE - A AT
DRAINAGE OUTLETS.

UTILIZE FABRIC INSERT INLET PROTECTION
DEVICE IN LIEU OF ROCK INLET SEDIMENT TRAP
TYPE C WHERE WATER MAY POND ON THE
ROADWAY IN AREAS WHERE LIVE TRAFFIC
IS PRESENT, AS DIRECTED BY THE ENGINEER

CLEARING AND GRUBBING
EROSION CONTROL FOR
CONSTRUCTION SHEET 22

I-5995


EC-22/ CONST.22

NORTH CAROLINA

DEPARTMENT OF TRANSPORTATION

DURHAM & WAKE COUNTIES



DIVISION 5

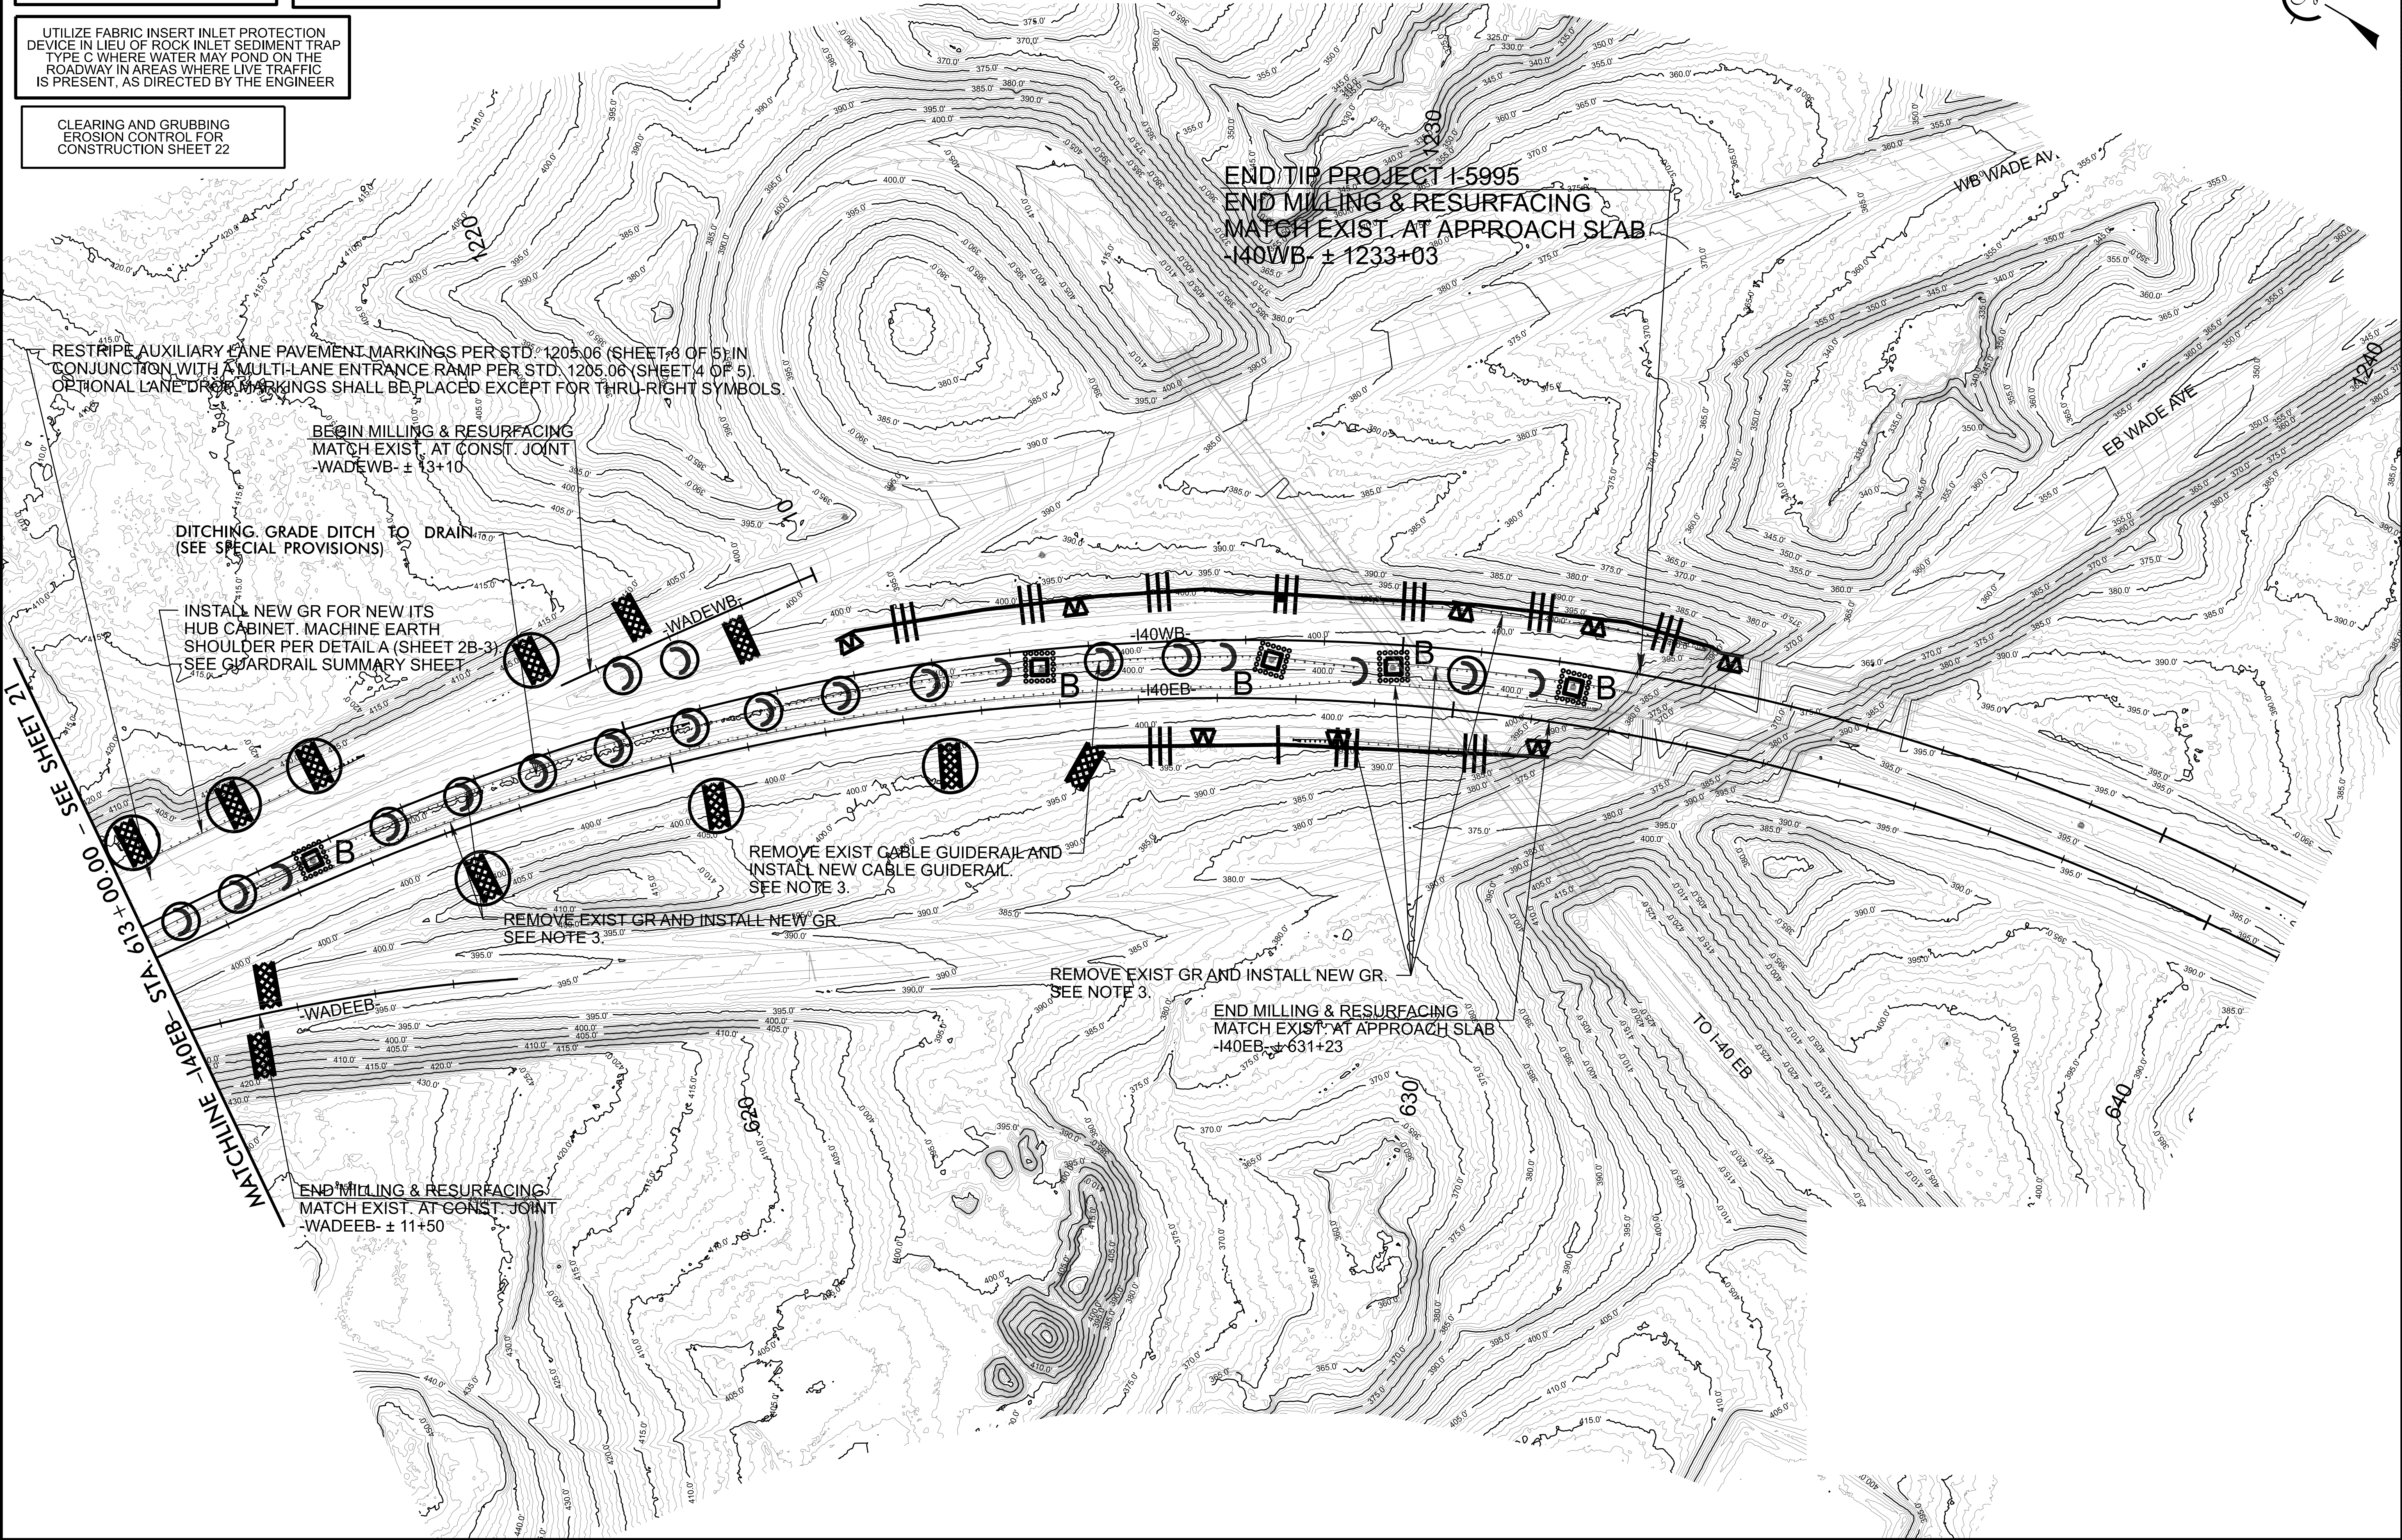

REVISIONS

For "Paving Only Section"
install Erosion Control
Measures as directed.

UTILIZE FABRIC INSERT INLET PROTECTION
DEVICE IN LIEU OF ROCK INLET SEDIMENT TRAP
TYPE C WHERE WATER MAY POND ON THE
ROADWAY IN AREAS WHERE LIVE TRAFFIC
IS PRESENT, AS DIRECTED BY THE ENGINEER

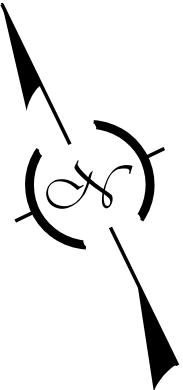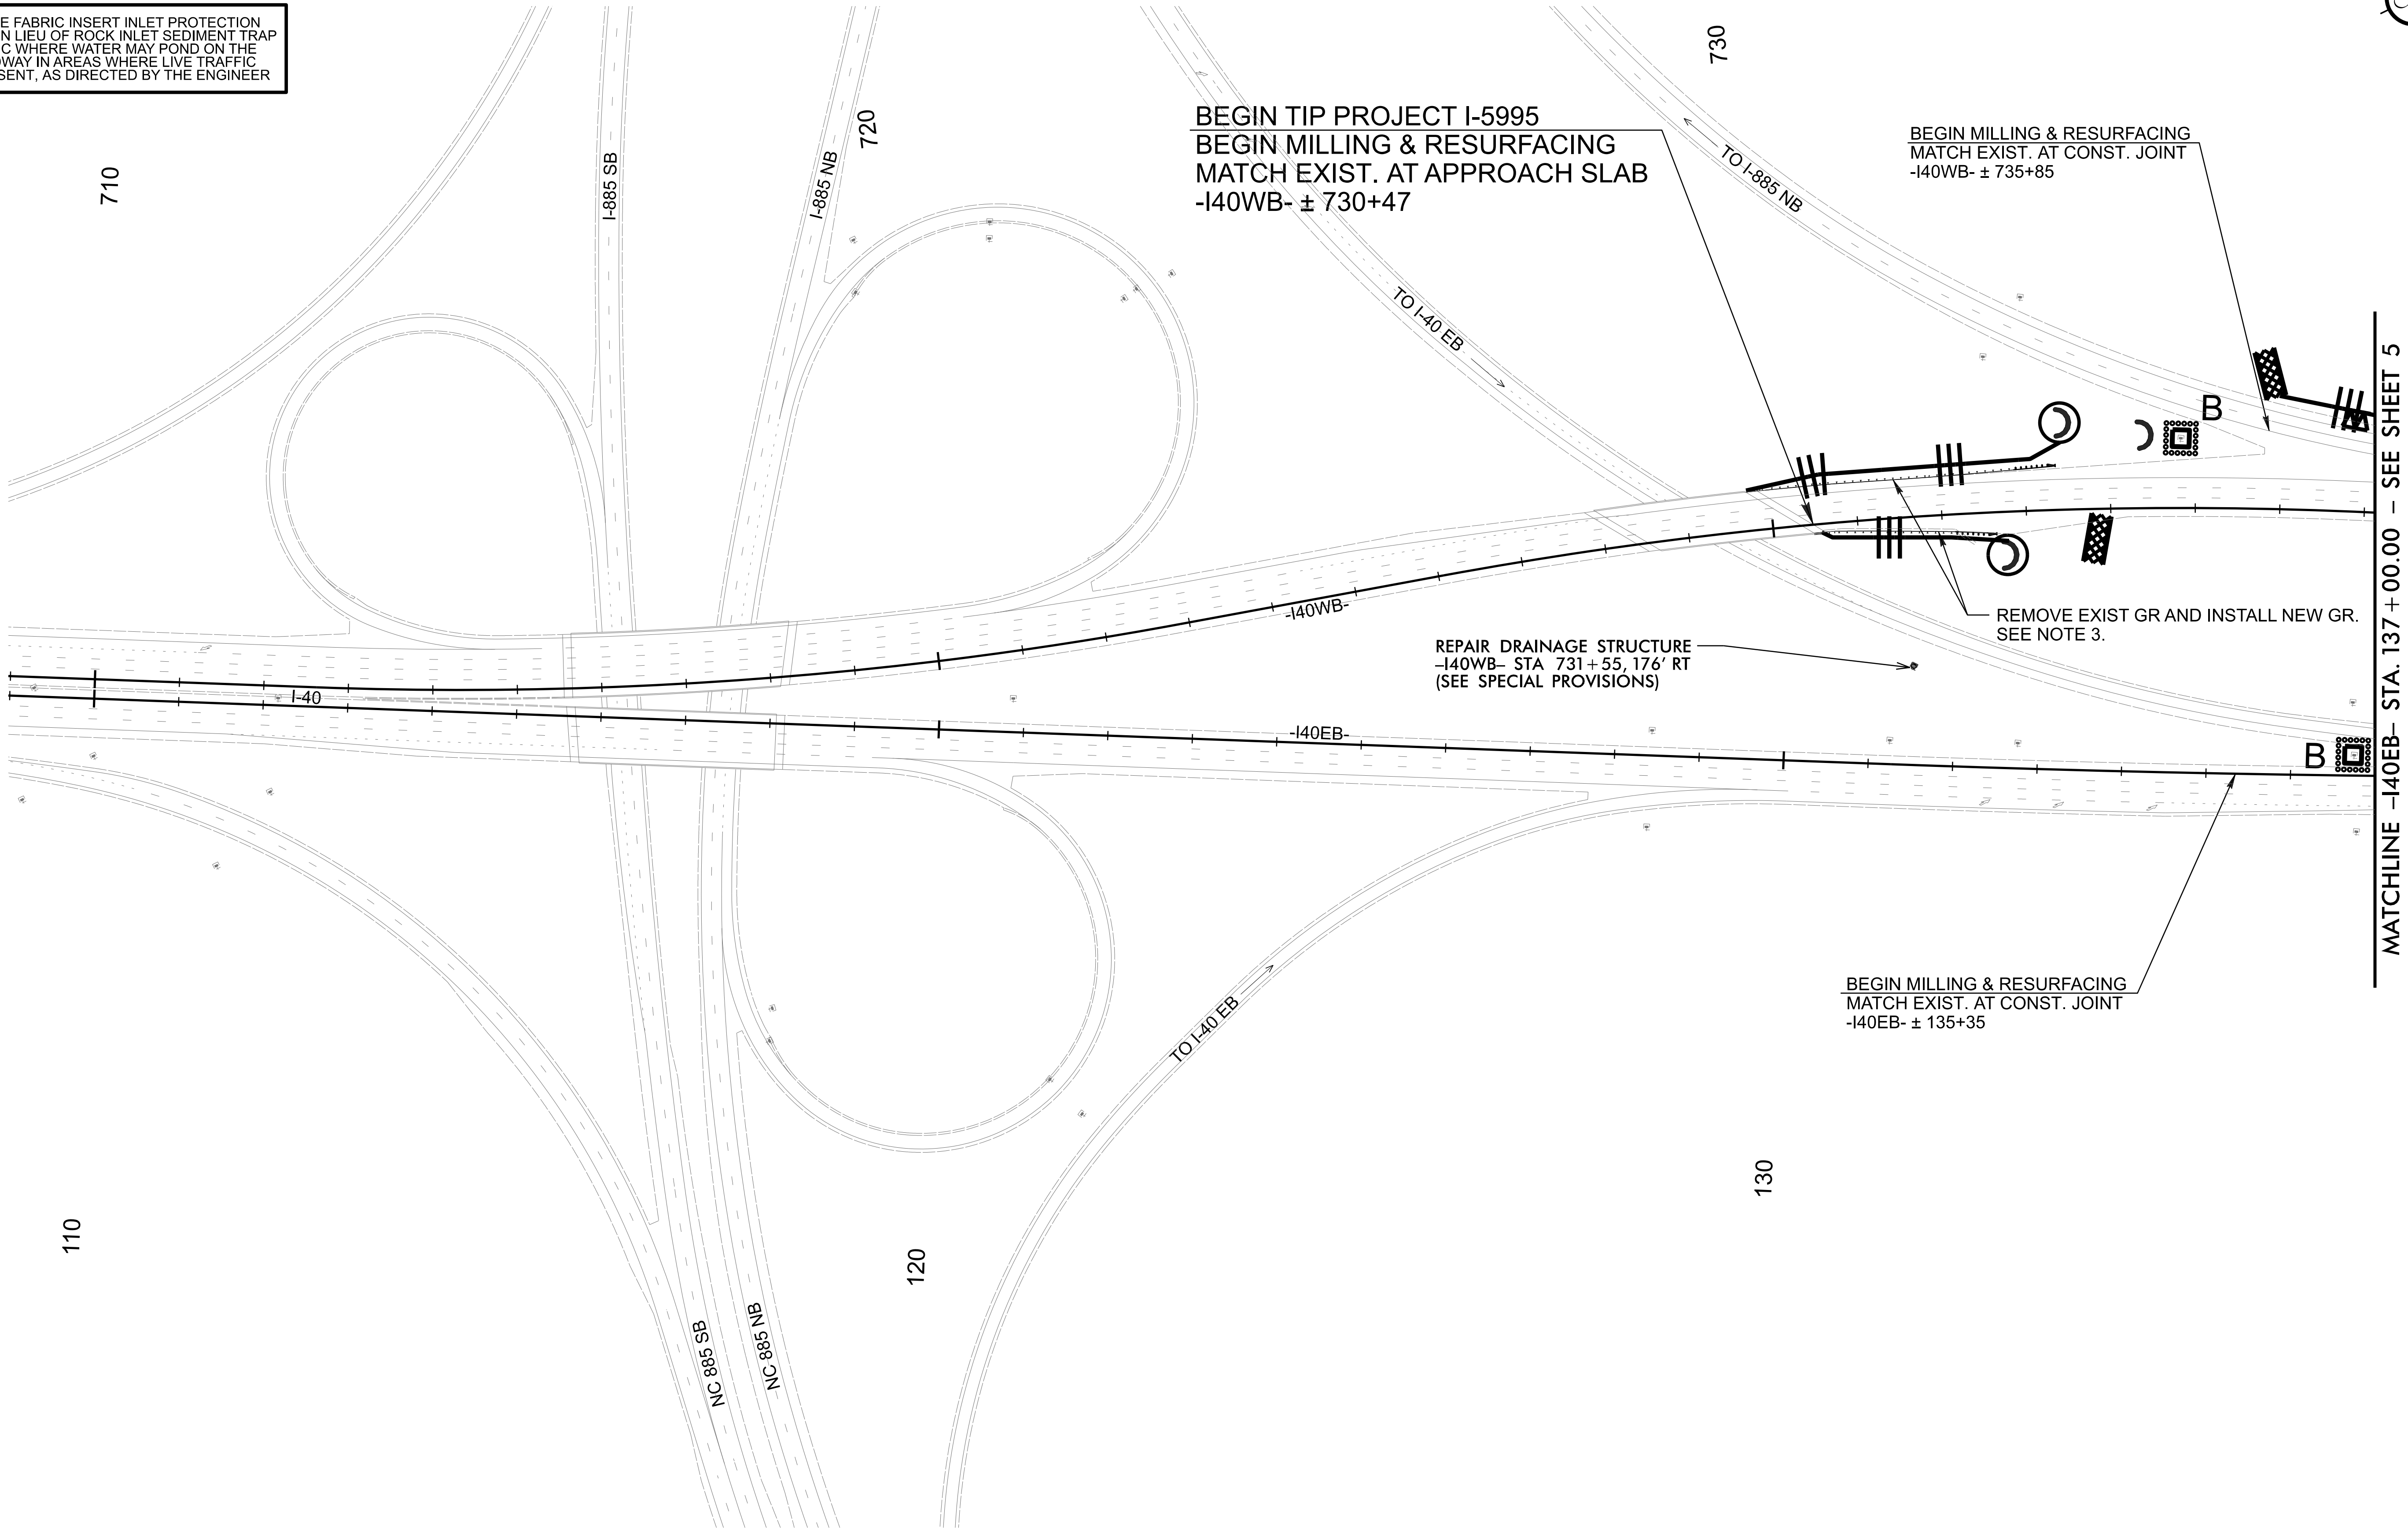

I-5995

EC-23/ CONST. 4

NORTH CAROLINA

DEPARTMENT OF TRANSPORTATION



DURHAM & WAKE COUNTIES

DIVISION 5

REVISIONS


For "Paving Only Section"
install Erosion Control
Measures as directed.

UTILIZE FABRIC INSERT INLET PROTECTION
DEVICE IN LIEU OF ROCK INLET SEDIMENT TRAP
TYPE C WHERE WATER MAY POND ON THE
ROADWAY IN AREAS WHERE LIVE TRAFFIC
IS PRESENT, AS DIRECTED BY THE ENGINEER

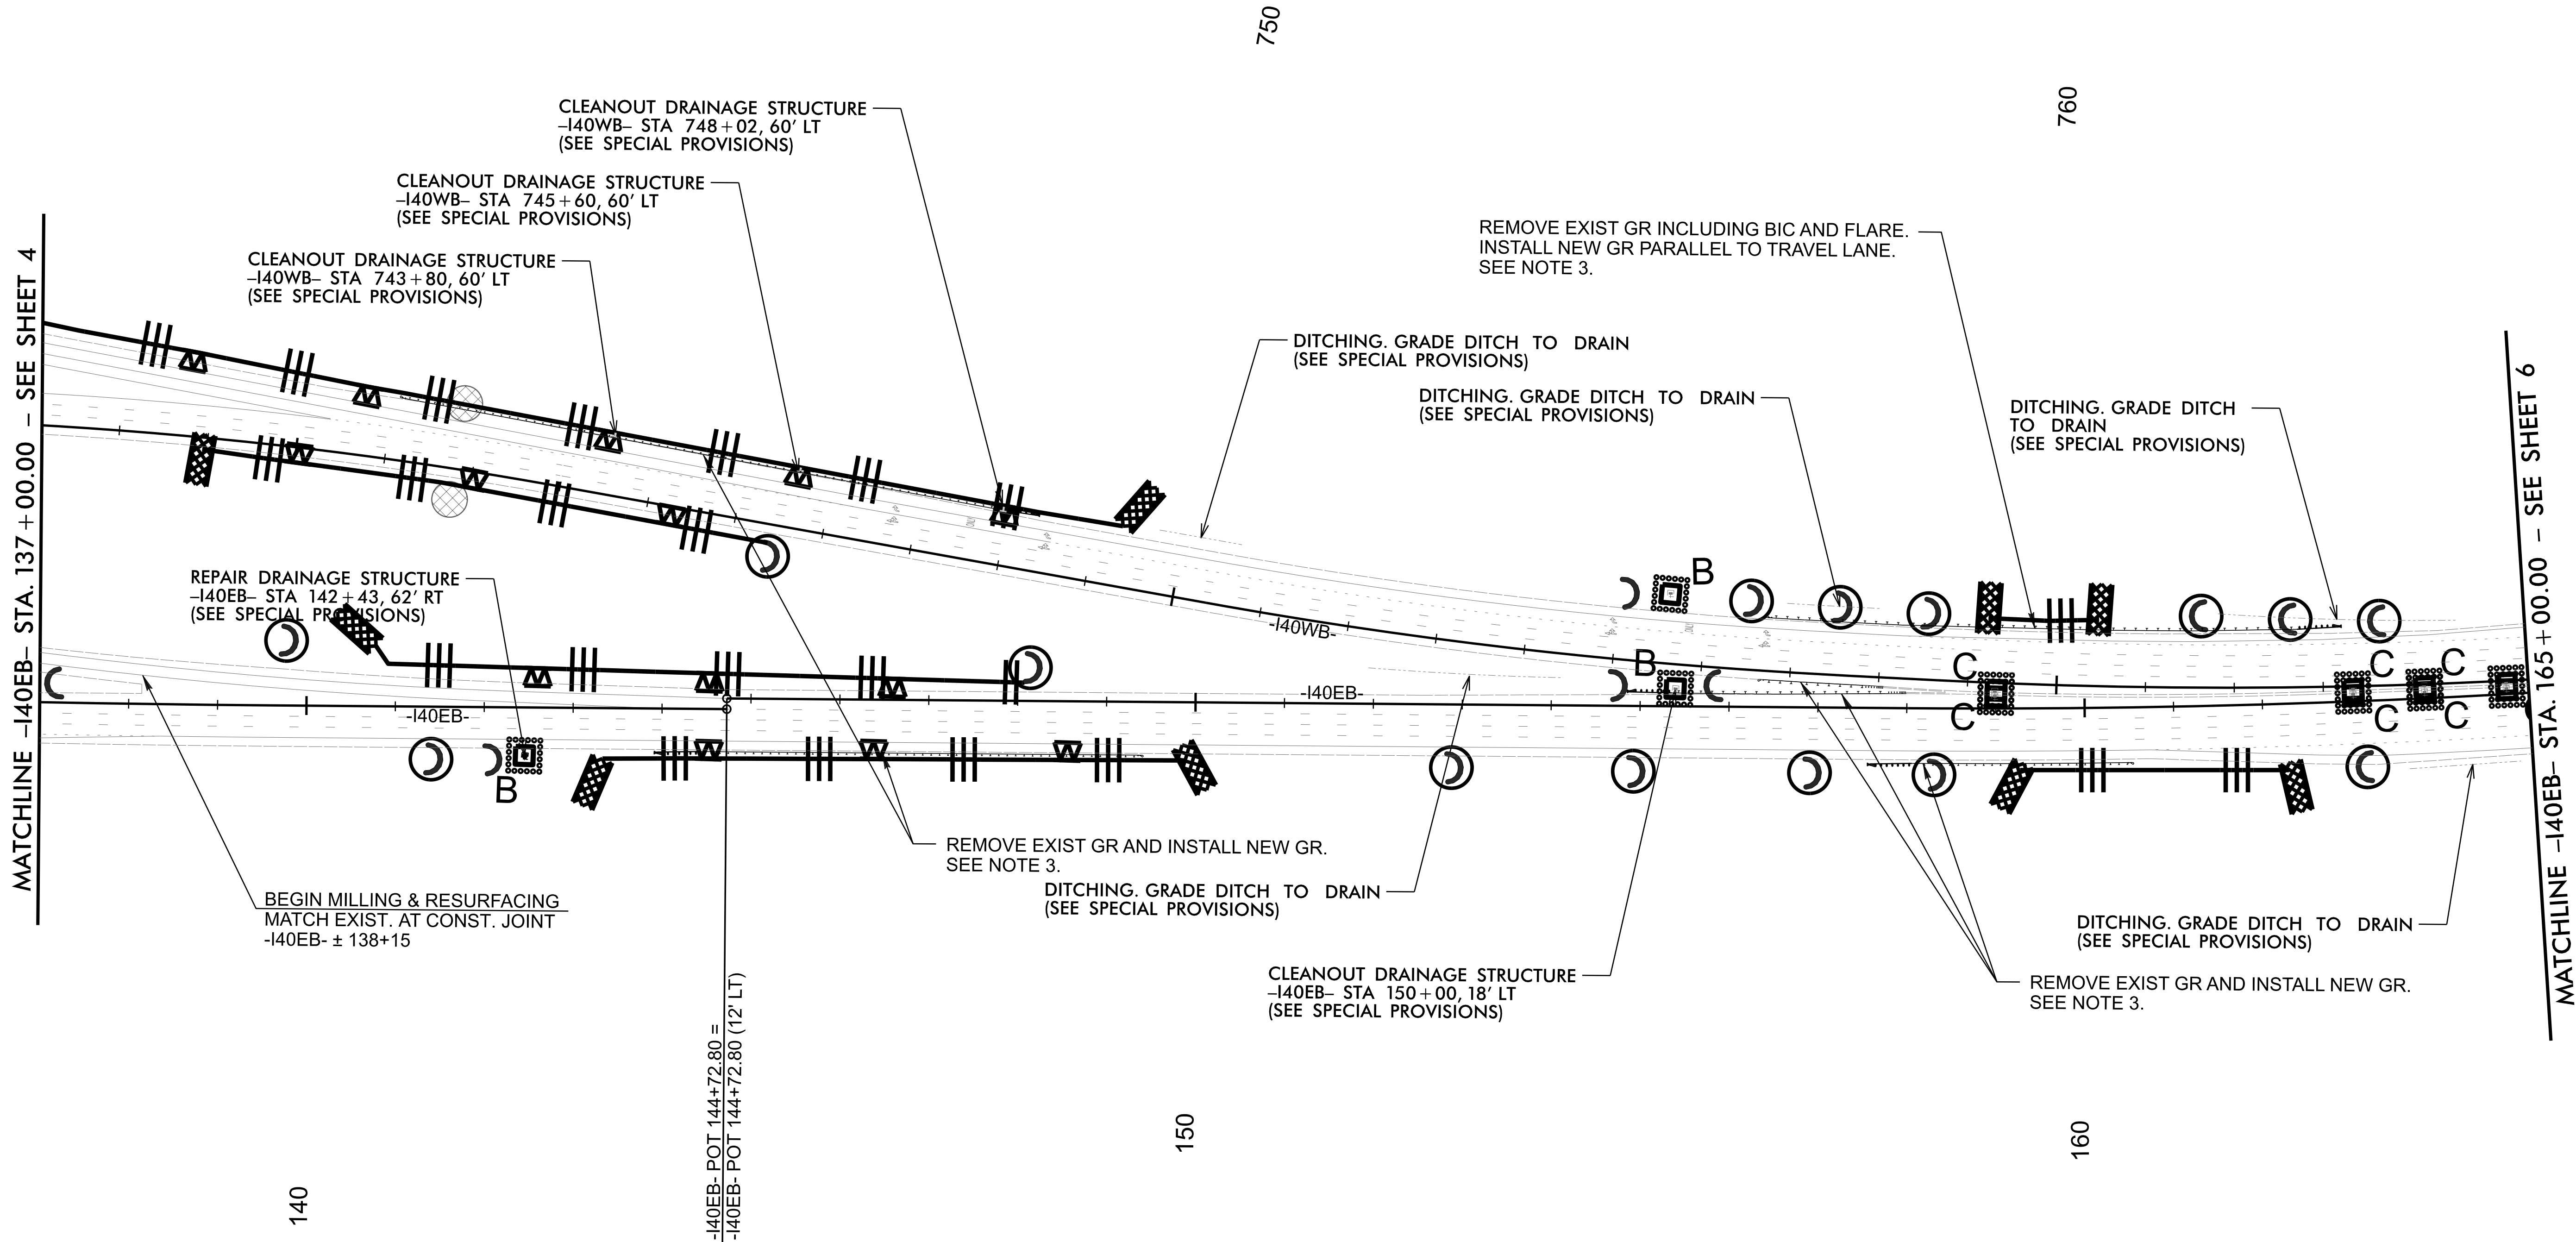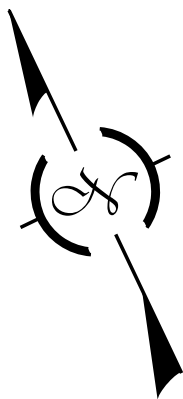

REVISIONS

UTILIZE FABRIC INSERT INLET PROTECTION
DEVICE IN LIEU OF ROCK INLET SEDIMENT TRAP
TYPE C WHERE WATER MAY POND ON THE
ROADWAY IN AREAS WHERE LIVE TRAFFIC
IS PRESENT, AS DIRECTED BY THE ENGINEER

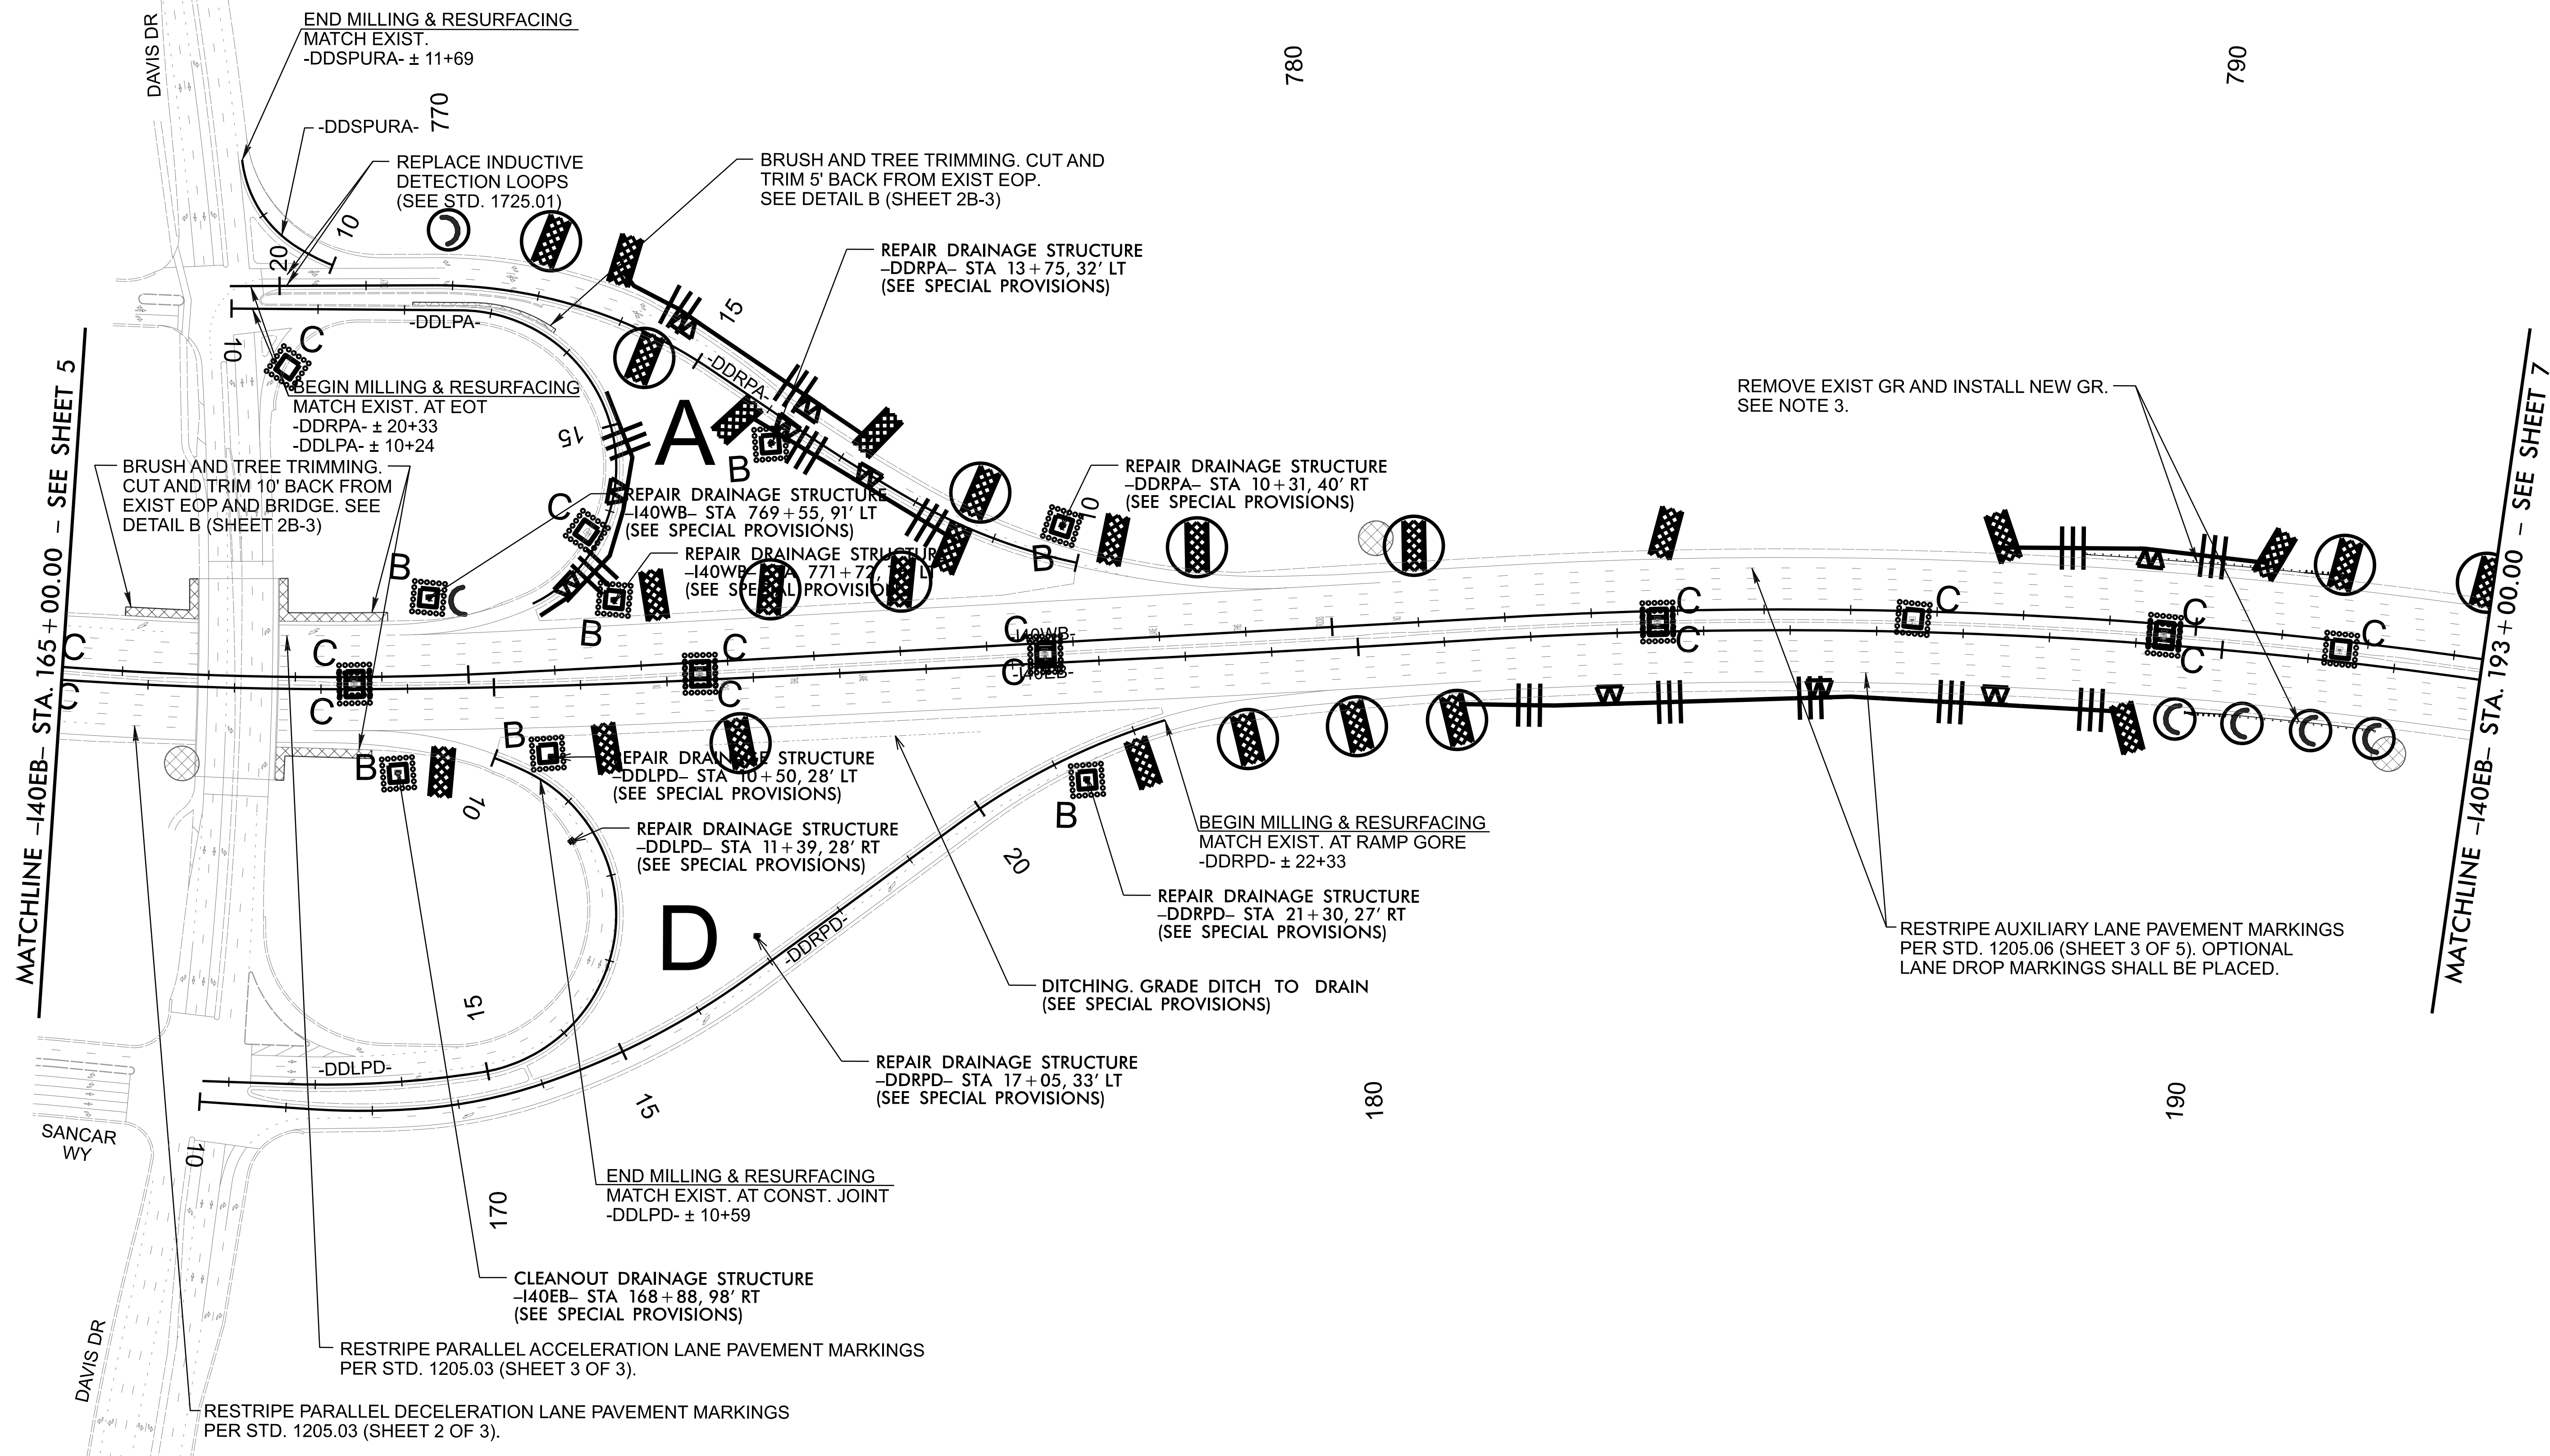


REVISIONS

For "Paving Only Section"
install Erosion Control
Measures as directed.

UTILIZE FABRIC INSERT INLET PROTECTION
DEVICE IN LIEU OF ROCK INLET SEDIMENT TRAP
TYPE C WHERE WATER MAY POND ON THE
ROADWAY IN AREAS WHERE LIVE TRAFFIC
IS PRESENT, AS DIRECTED BY THE ENGINEER

MATCHLINE -I40EB- STA. 193 + 00.00 - SEE SHEET 6


MATCHLINE -I40EB- STA. 221 + 00.00 - SEE SHEET 8

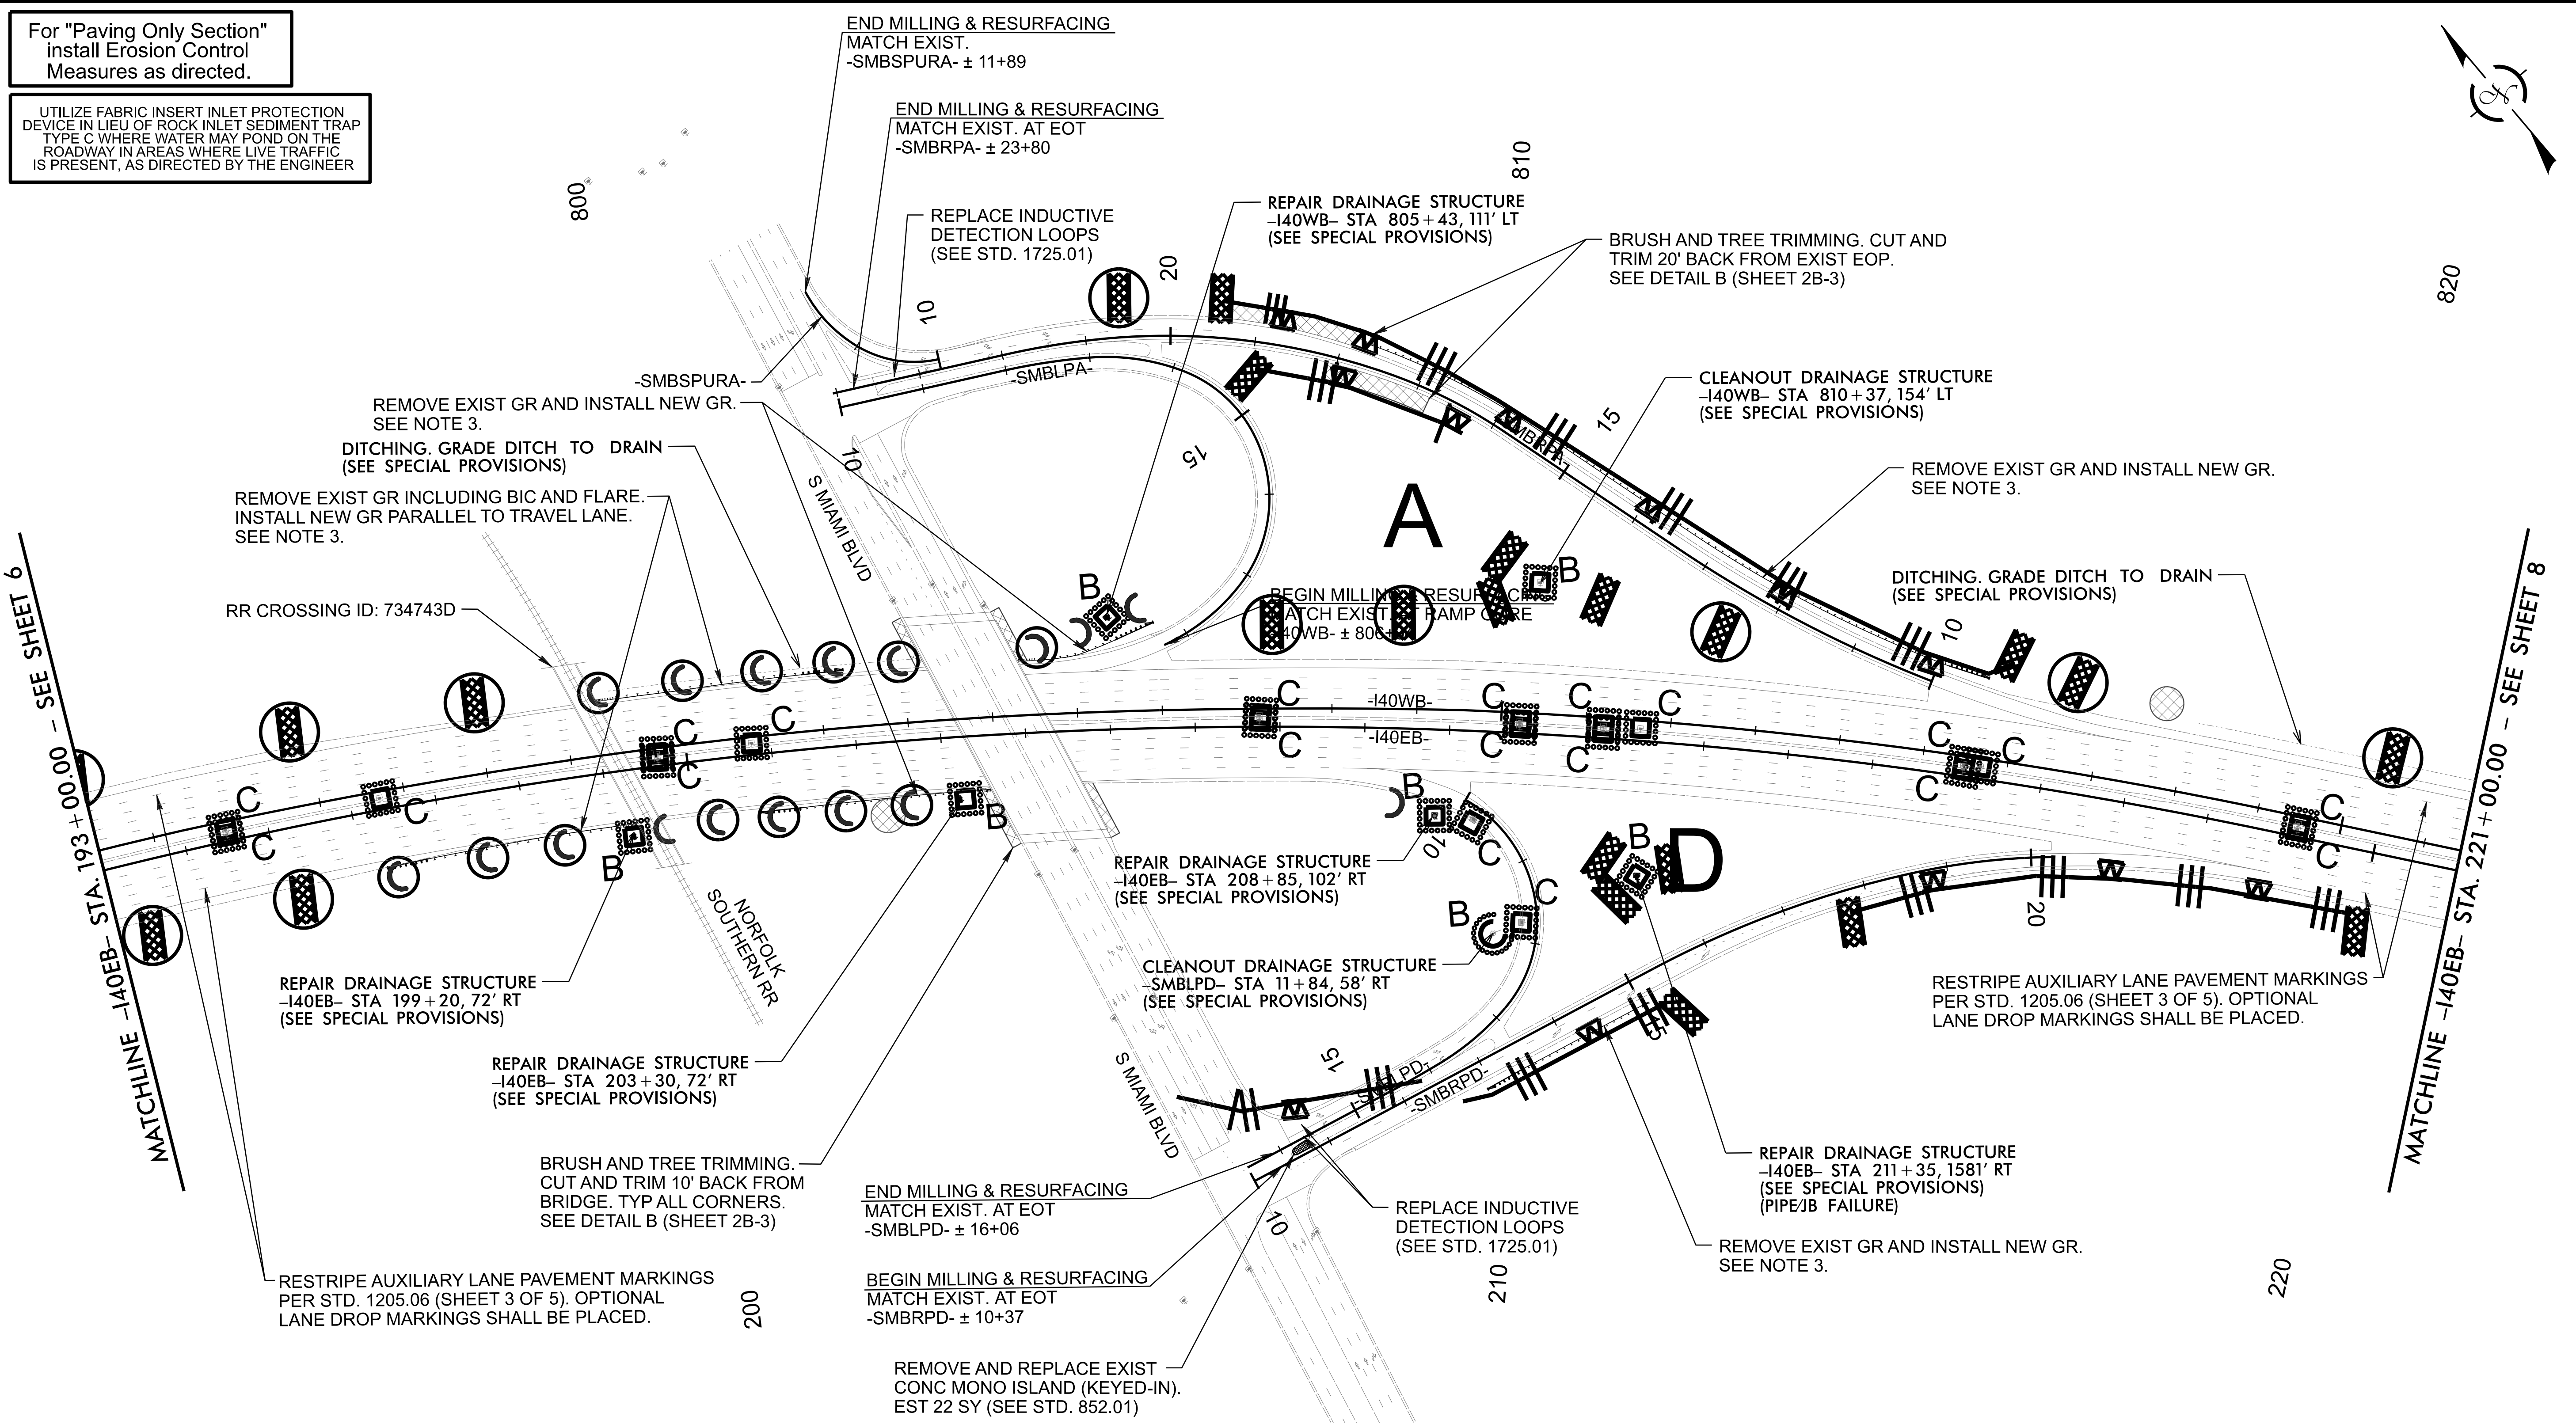

REVISIONS

For "Paving Only Section"
install Erosion Control
Measures as directed.

UTILIZE FABRIC INSERT INLET PROTECTION
DEVICE IN LIEU OF ROCK INLET SEDIMENT TRAP
TYPE C WHERE WATER MAY POND ON THE
ROADWAY IN AREAS WHERE LIVE TRAFFIC
IS PRESENT, AS DIRECTED BY THE ENGINEER

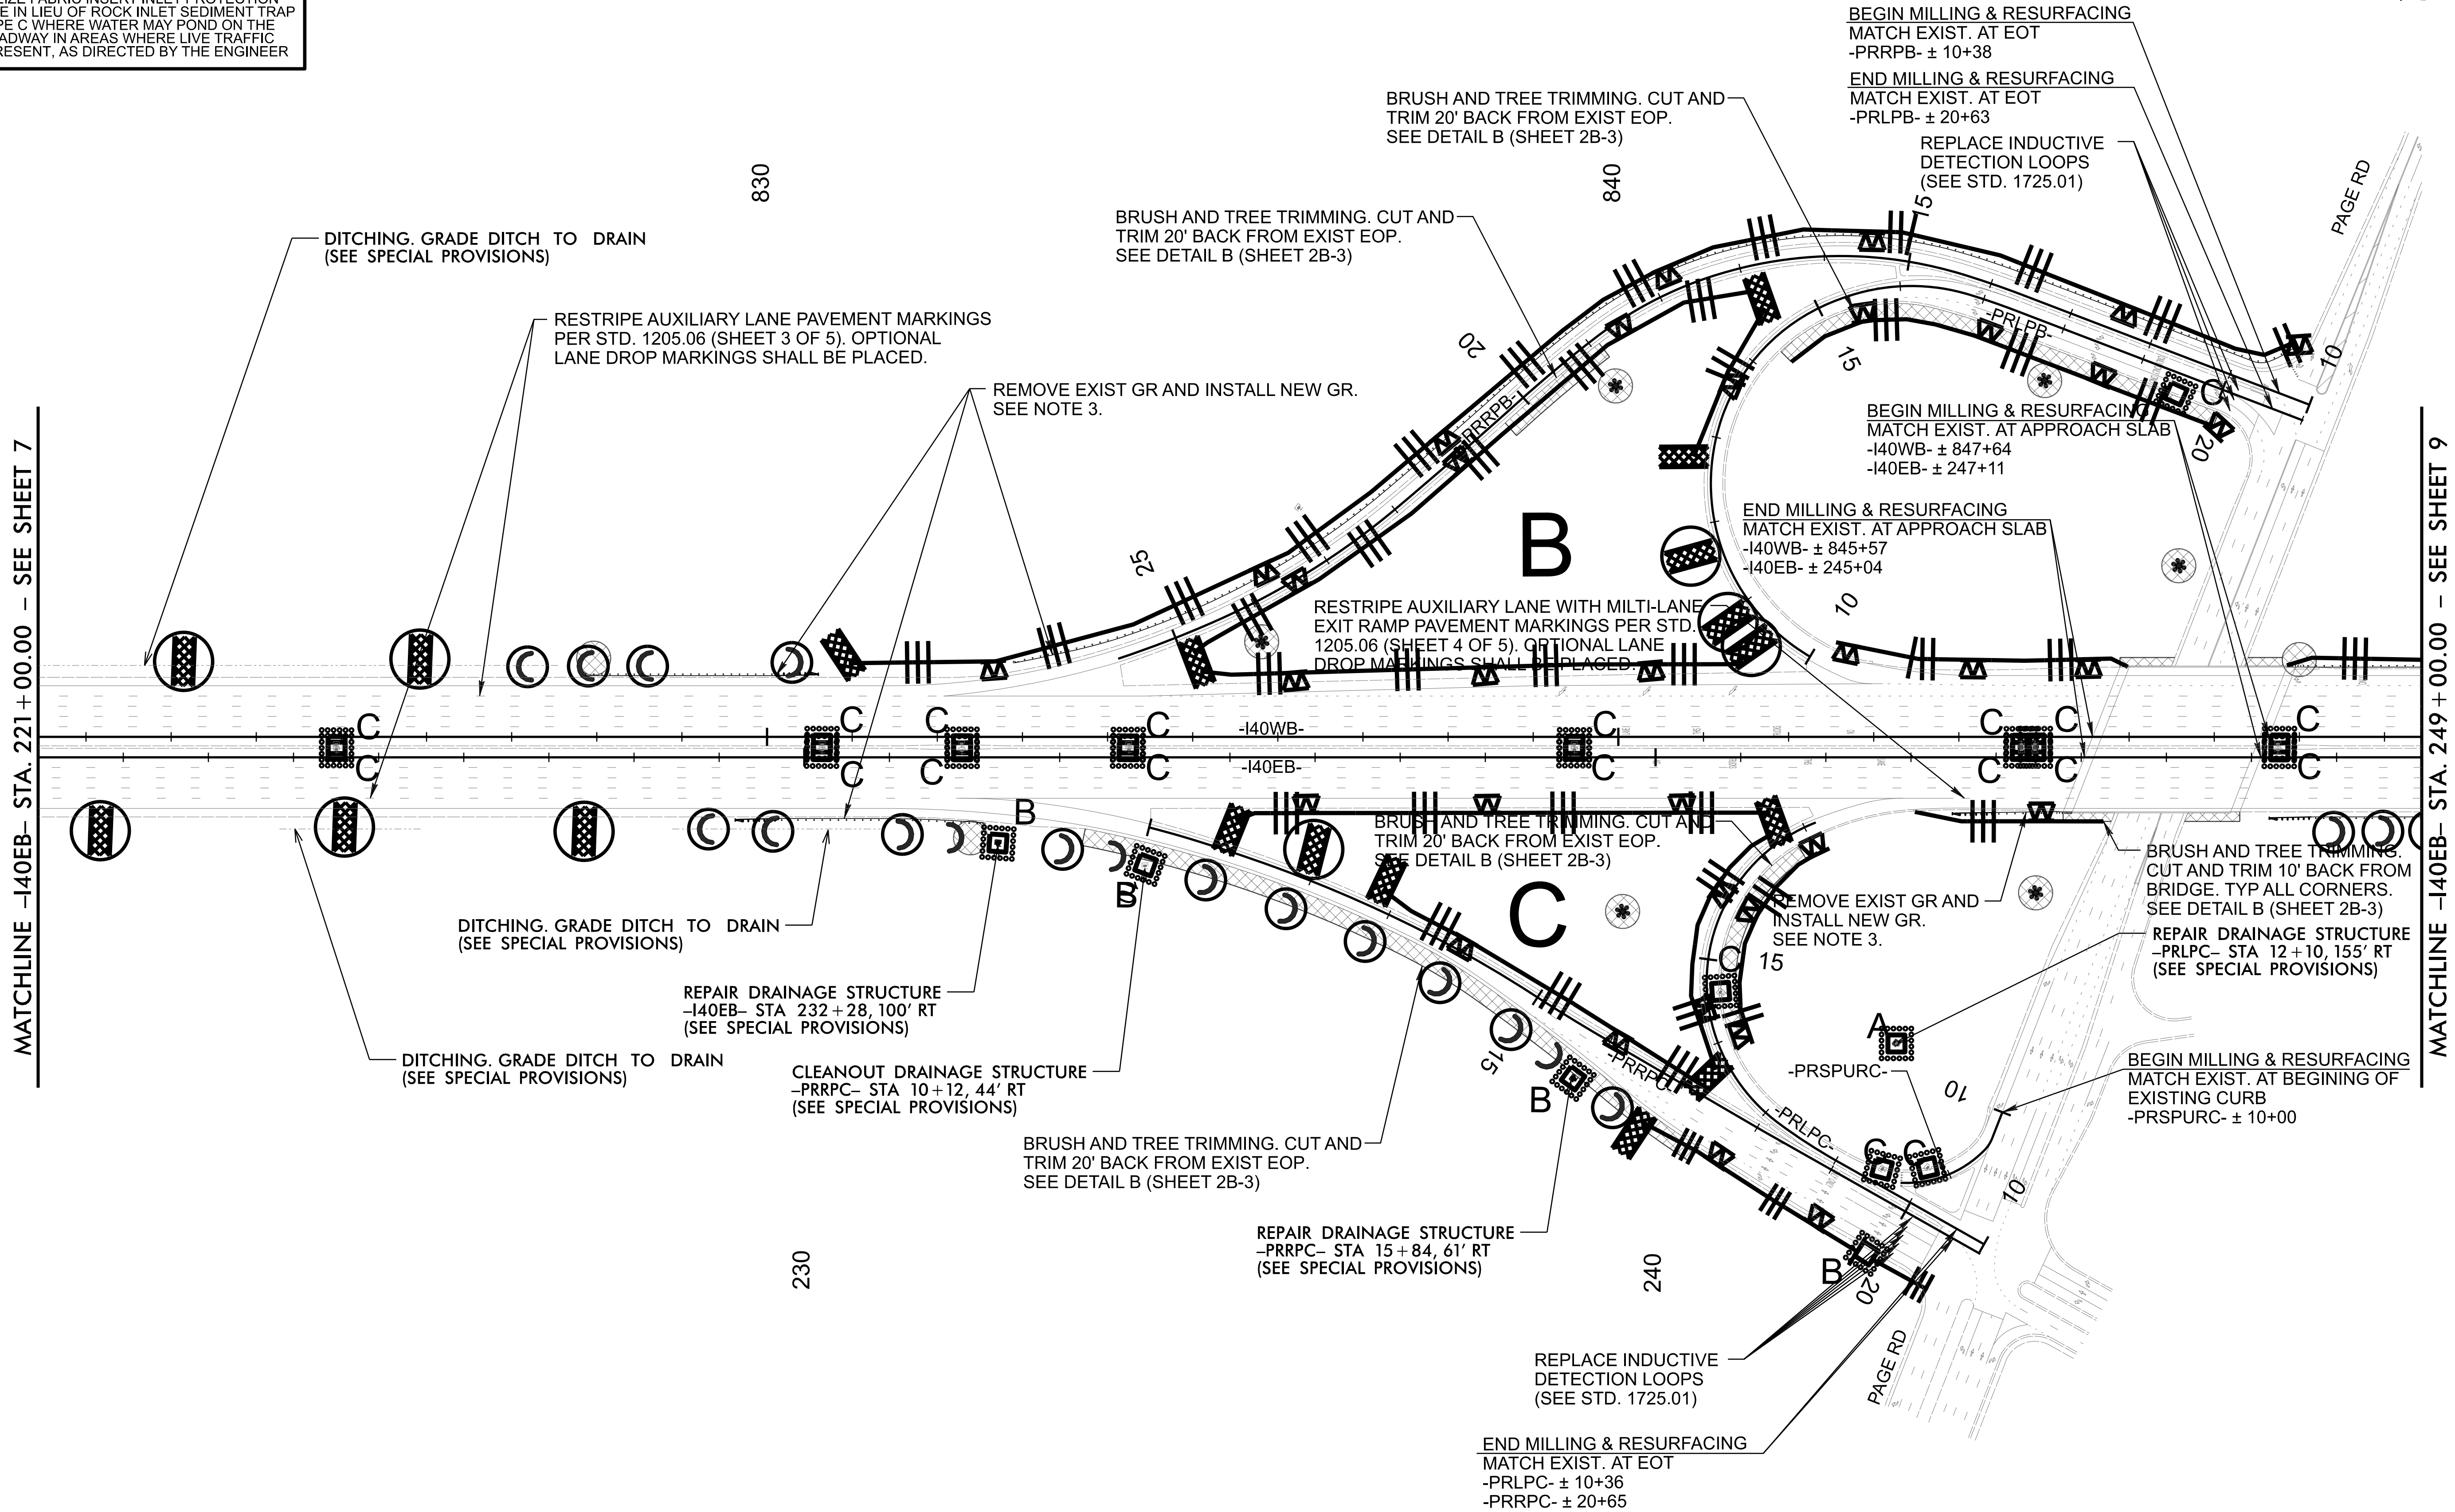

REVISIONS

For "Paving Only Section"
install Erosion Control
Measures as directed.

UTILIZE FABRIC INSERT INLET PROTECTION
DEVICE IN LIEU OF ROCK INLET SEDIMENT TRAP
TYPE C WHERE WATER MAY POND ON THE
ROADWAY IN AREAS WHERE LIVE TRAFFIC
IS PRESENT, AS DIRECTED BY THE ENGINEER

I-5995


EC-28/ CONST. 9

NORTH CAROLINA

DEPARTMENT OF TRANSPORTATION

DURHAM & WAKE COUNTIES

DIVISION 5

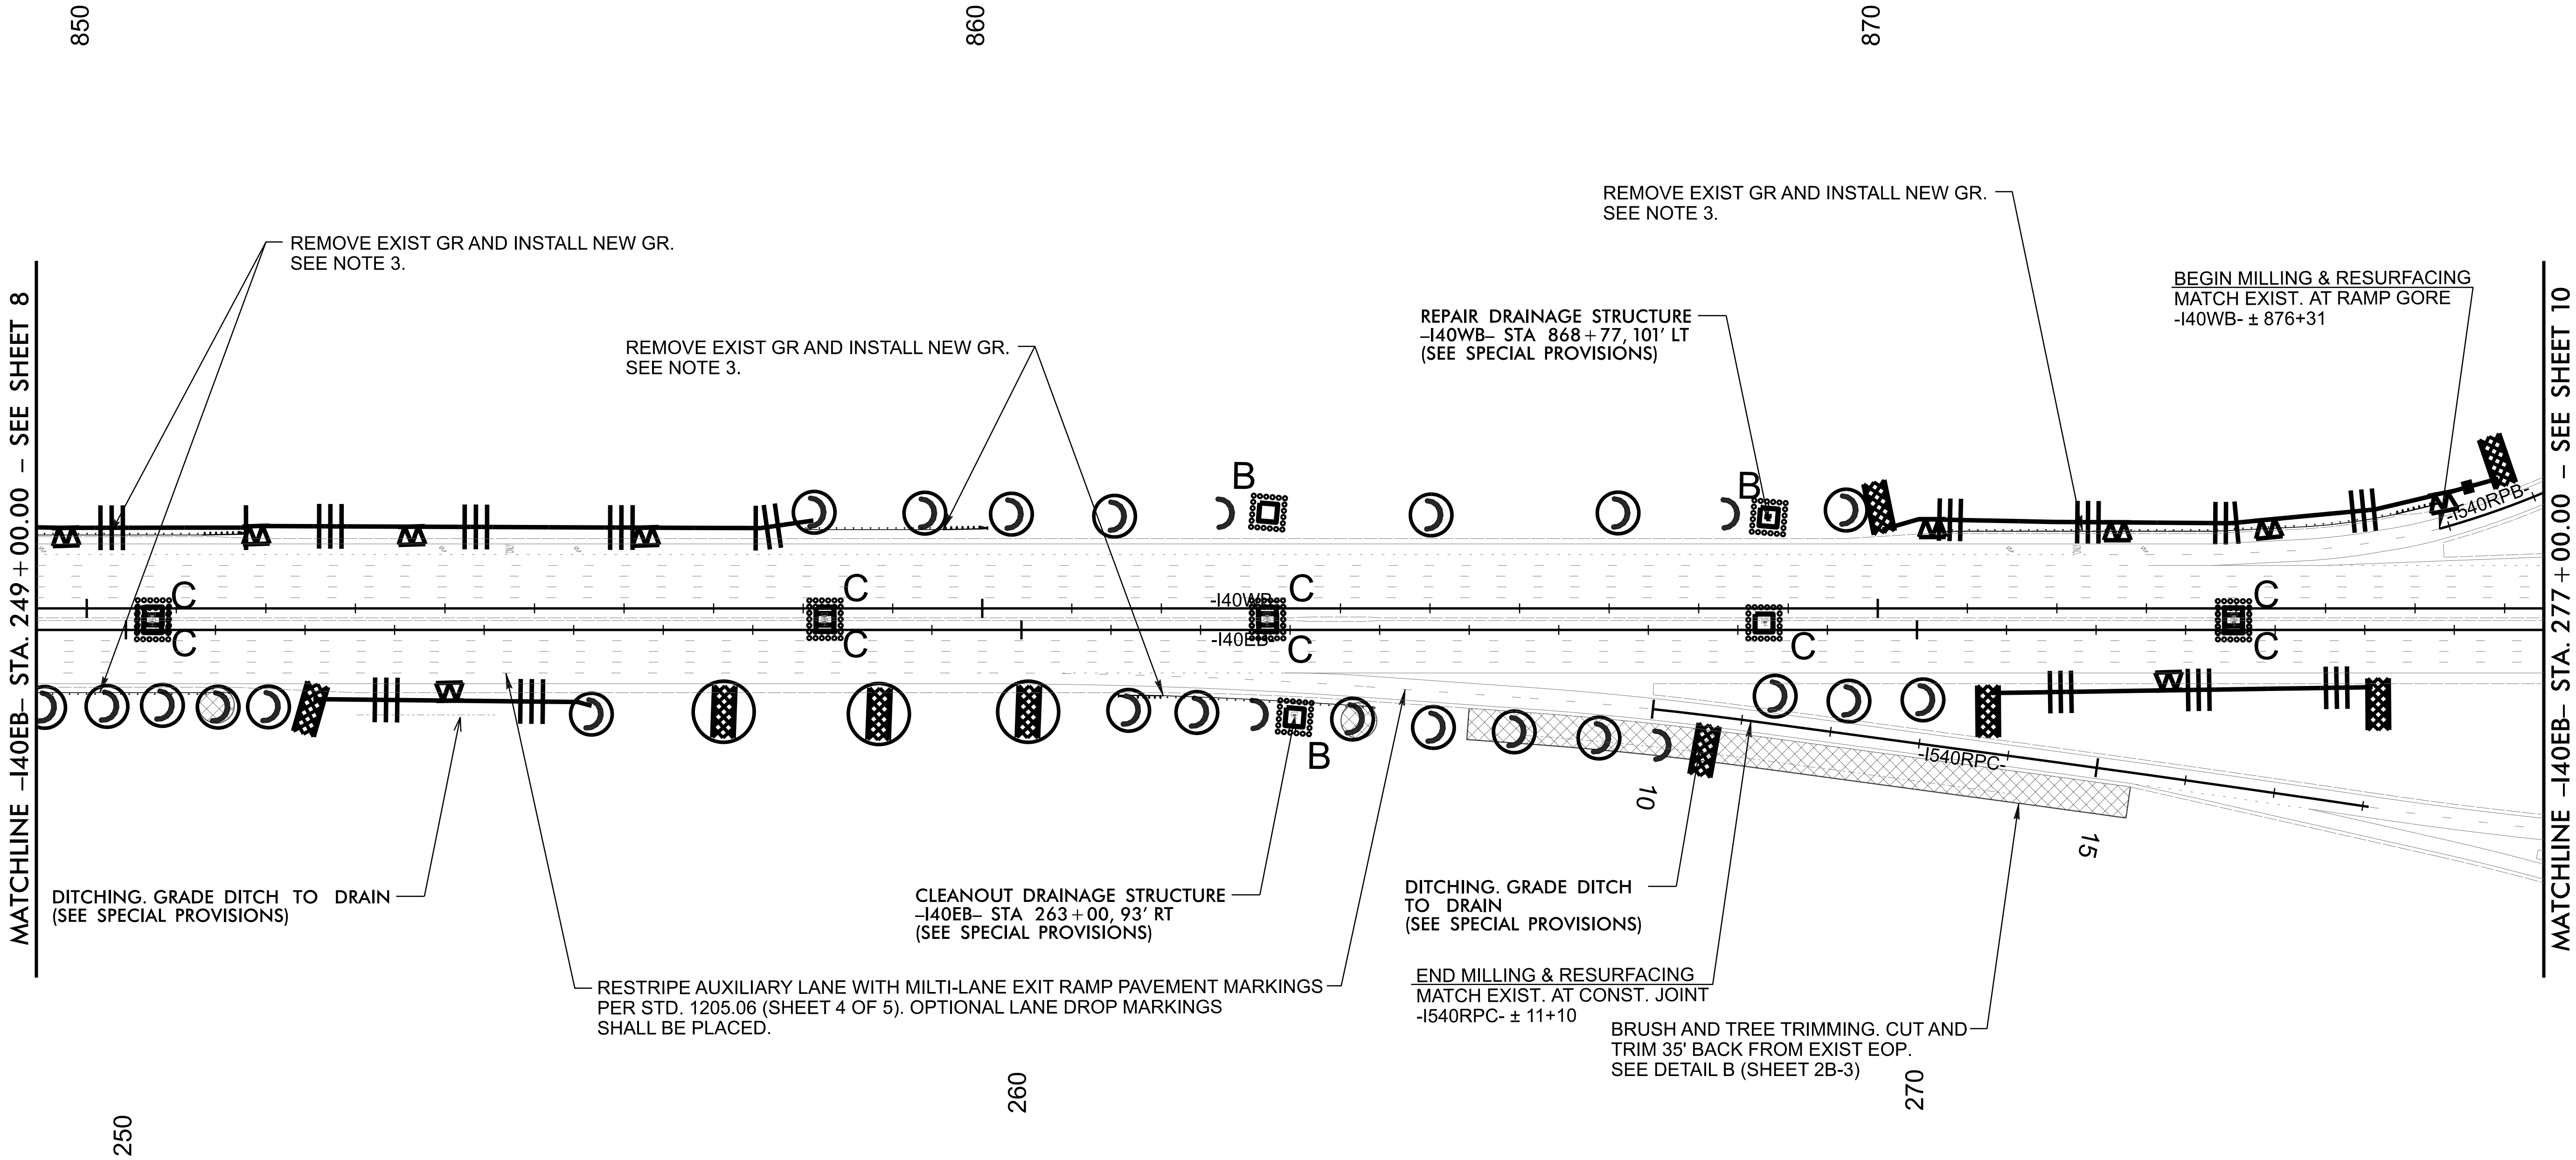

REVISIONS

For "Paving Only Section"
install Erosion Control
Measures as directed.

UTILIZE FABRIC INSERT INLET PROTECTION
DEVICE IN LIEU OF ROCK INLET SEDIMENT TRAP
TYPE C WHERE WATER MAY POND ON THE
ROADWAY IN AREAS WHERE LIVE TRAFFIC
IS PRESENT, AS DIRECTED BY THE ENGINEER

1-5995


EC-29/ CONST.10

NORTH CAROLINA

DEPARTMENT OF TRANSPORTATION

DURHAM & WAKE COUNTIES


DIVISION 5

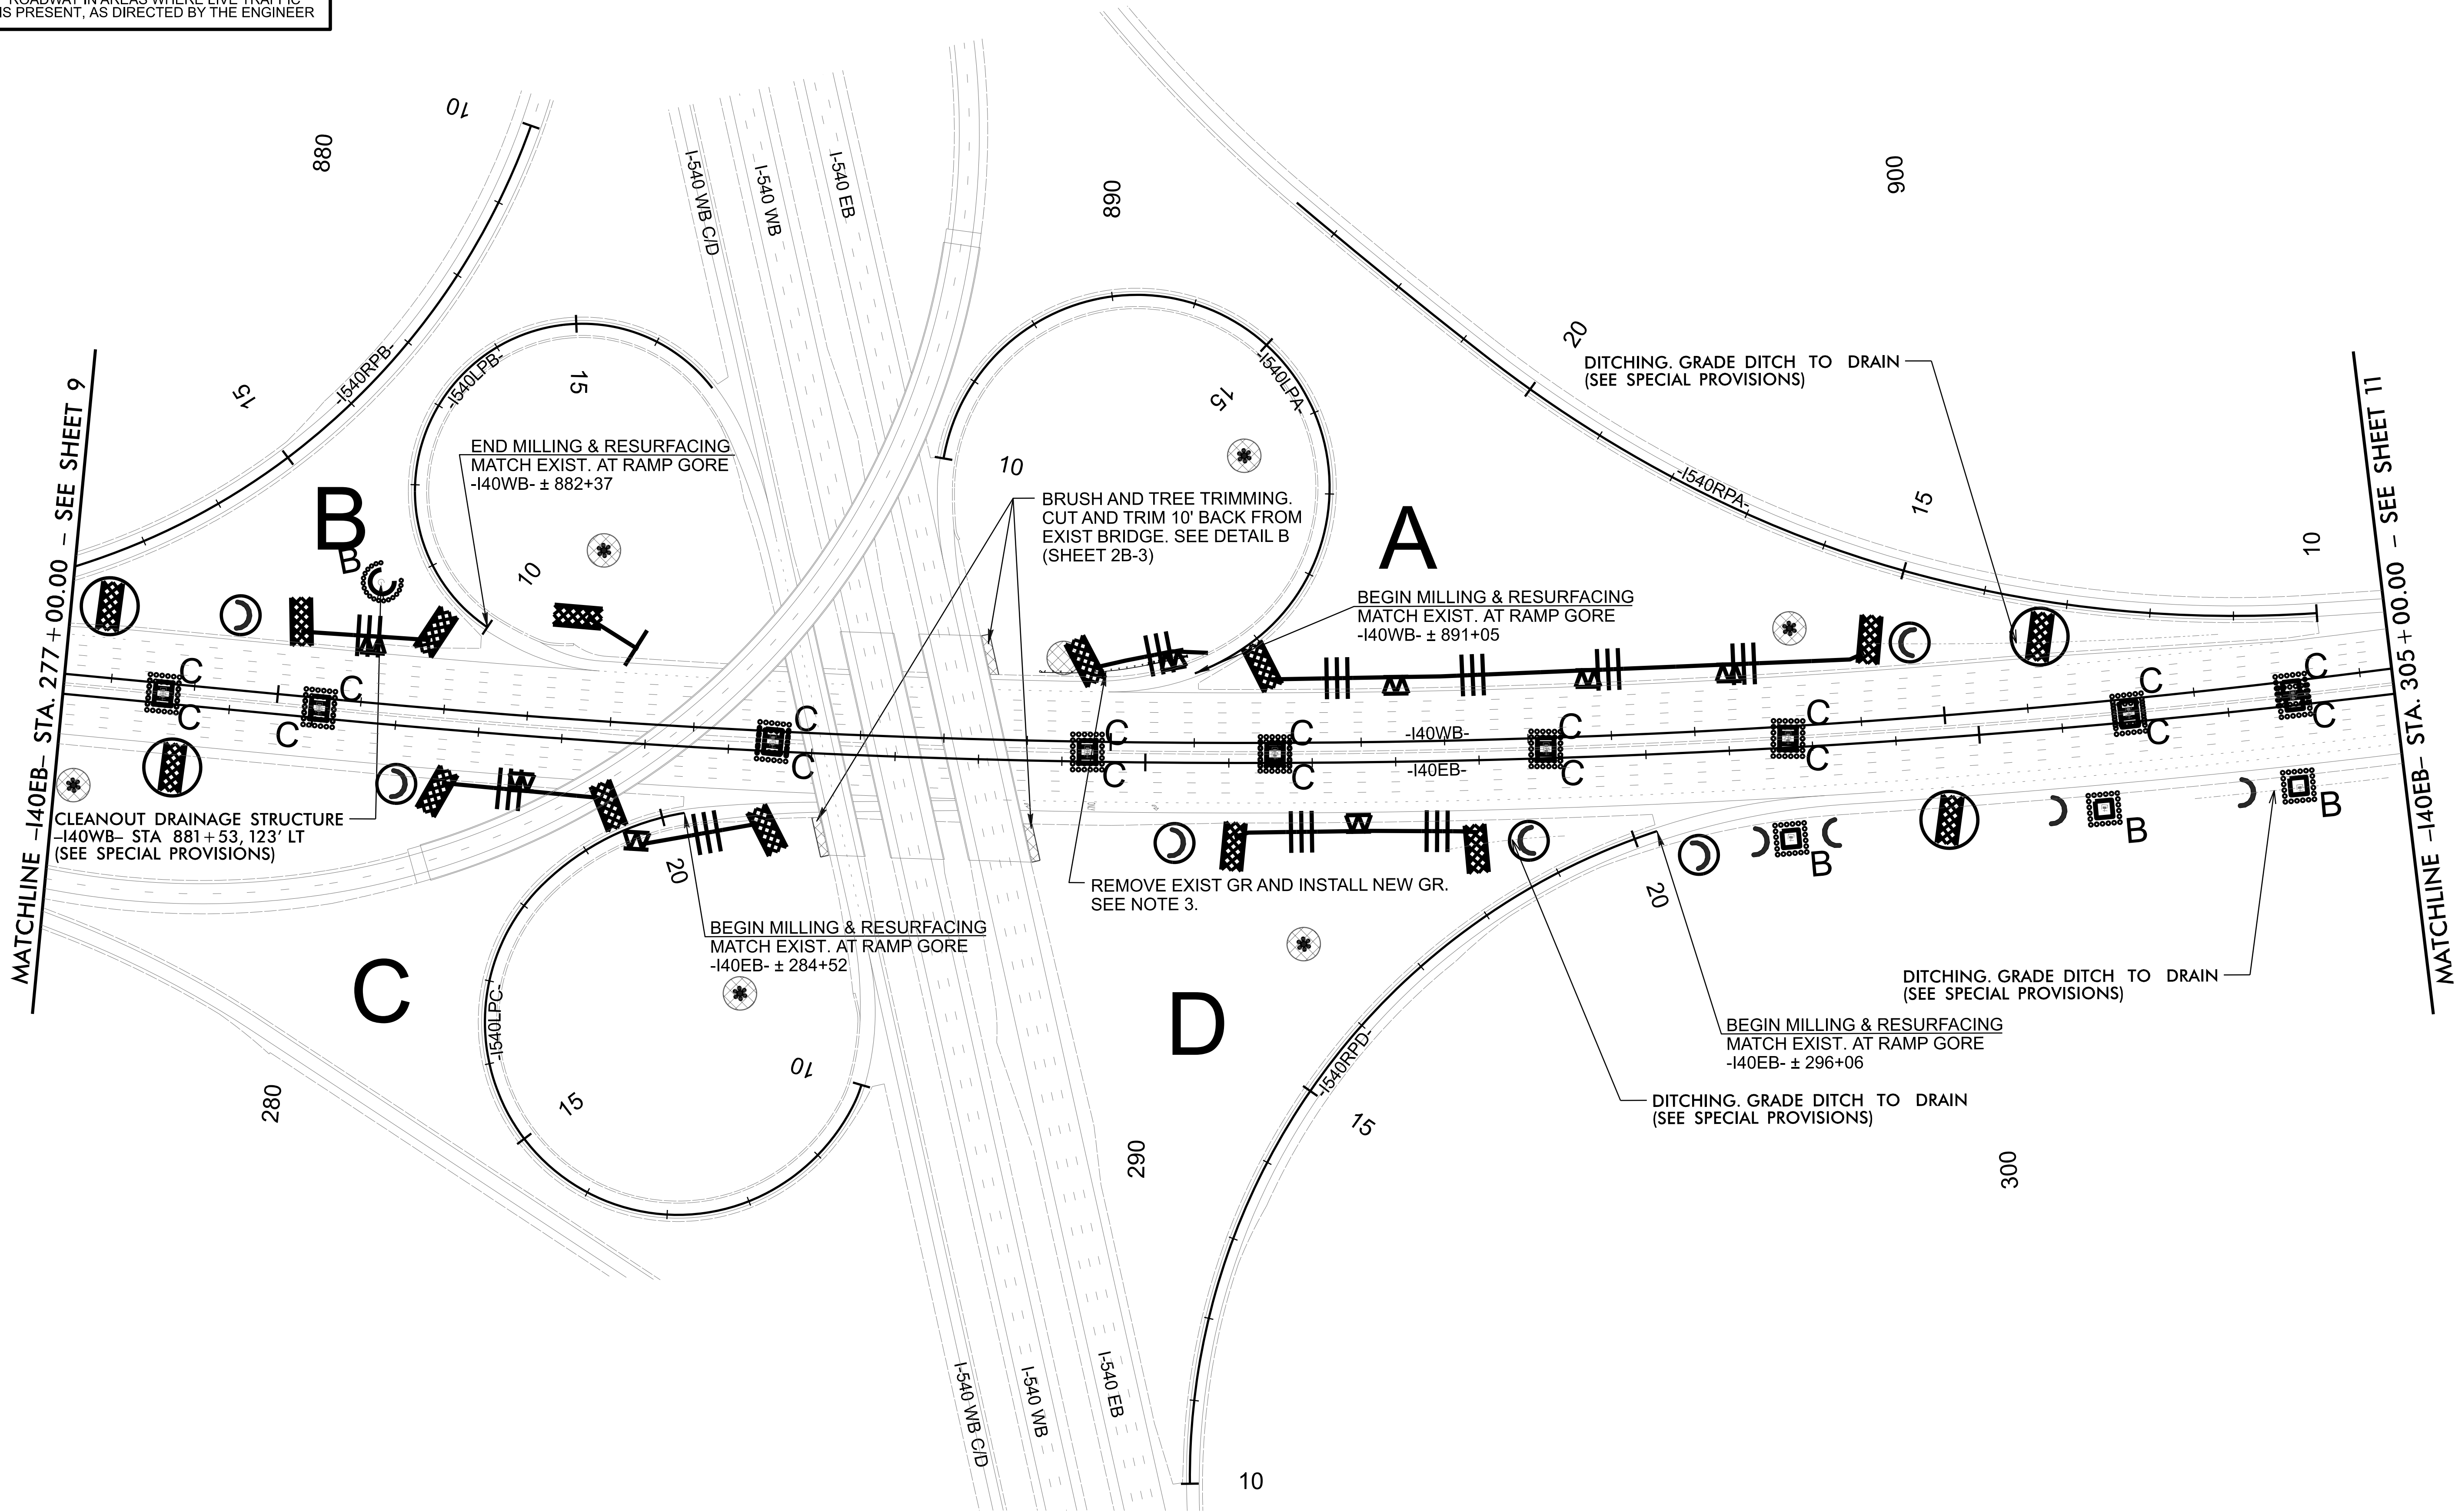

REVISIONS

For "Paving Only Section"
install Erosion Control
Measures as directed.

UTILIZE FABRIC INSERT INLET PROTECTION
DEVICE IN LIEU OF ROCK INLET SEDIMENT TRAP
TYPE C WHERE WATER MAY POND ON THE
ROADWAY IN AREAS WHERE LIVE TRAFFIC
IS PRESENT, AS DIRECTED BY THE ENGINEER

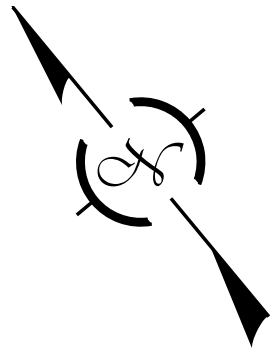

I-5995


EC-30/ CONST. II

NORTH CAROLINA

DEPARTMENT OF TRANSPORTATION

DURHAM & WAKE COUNTIES

DIVISION 5

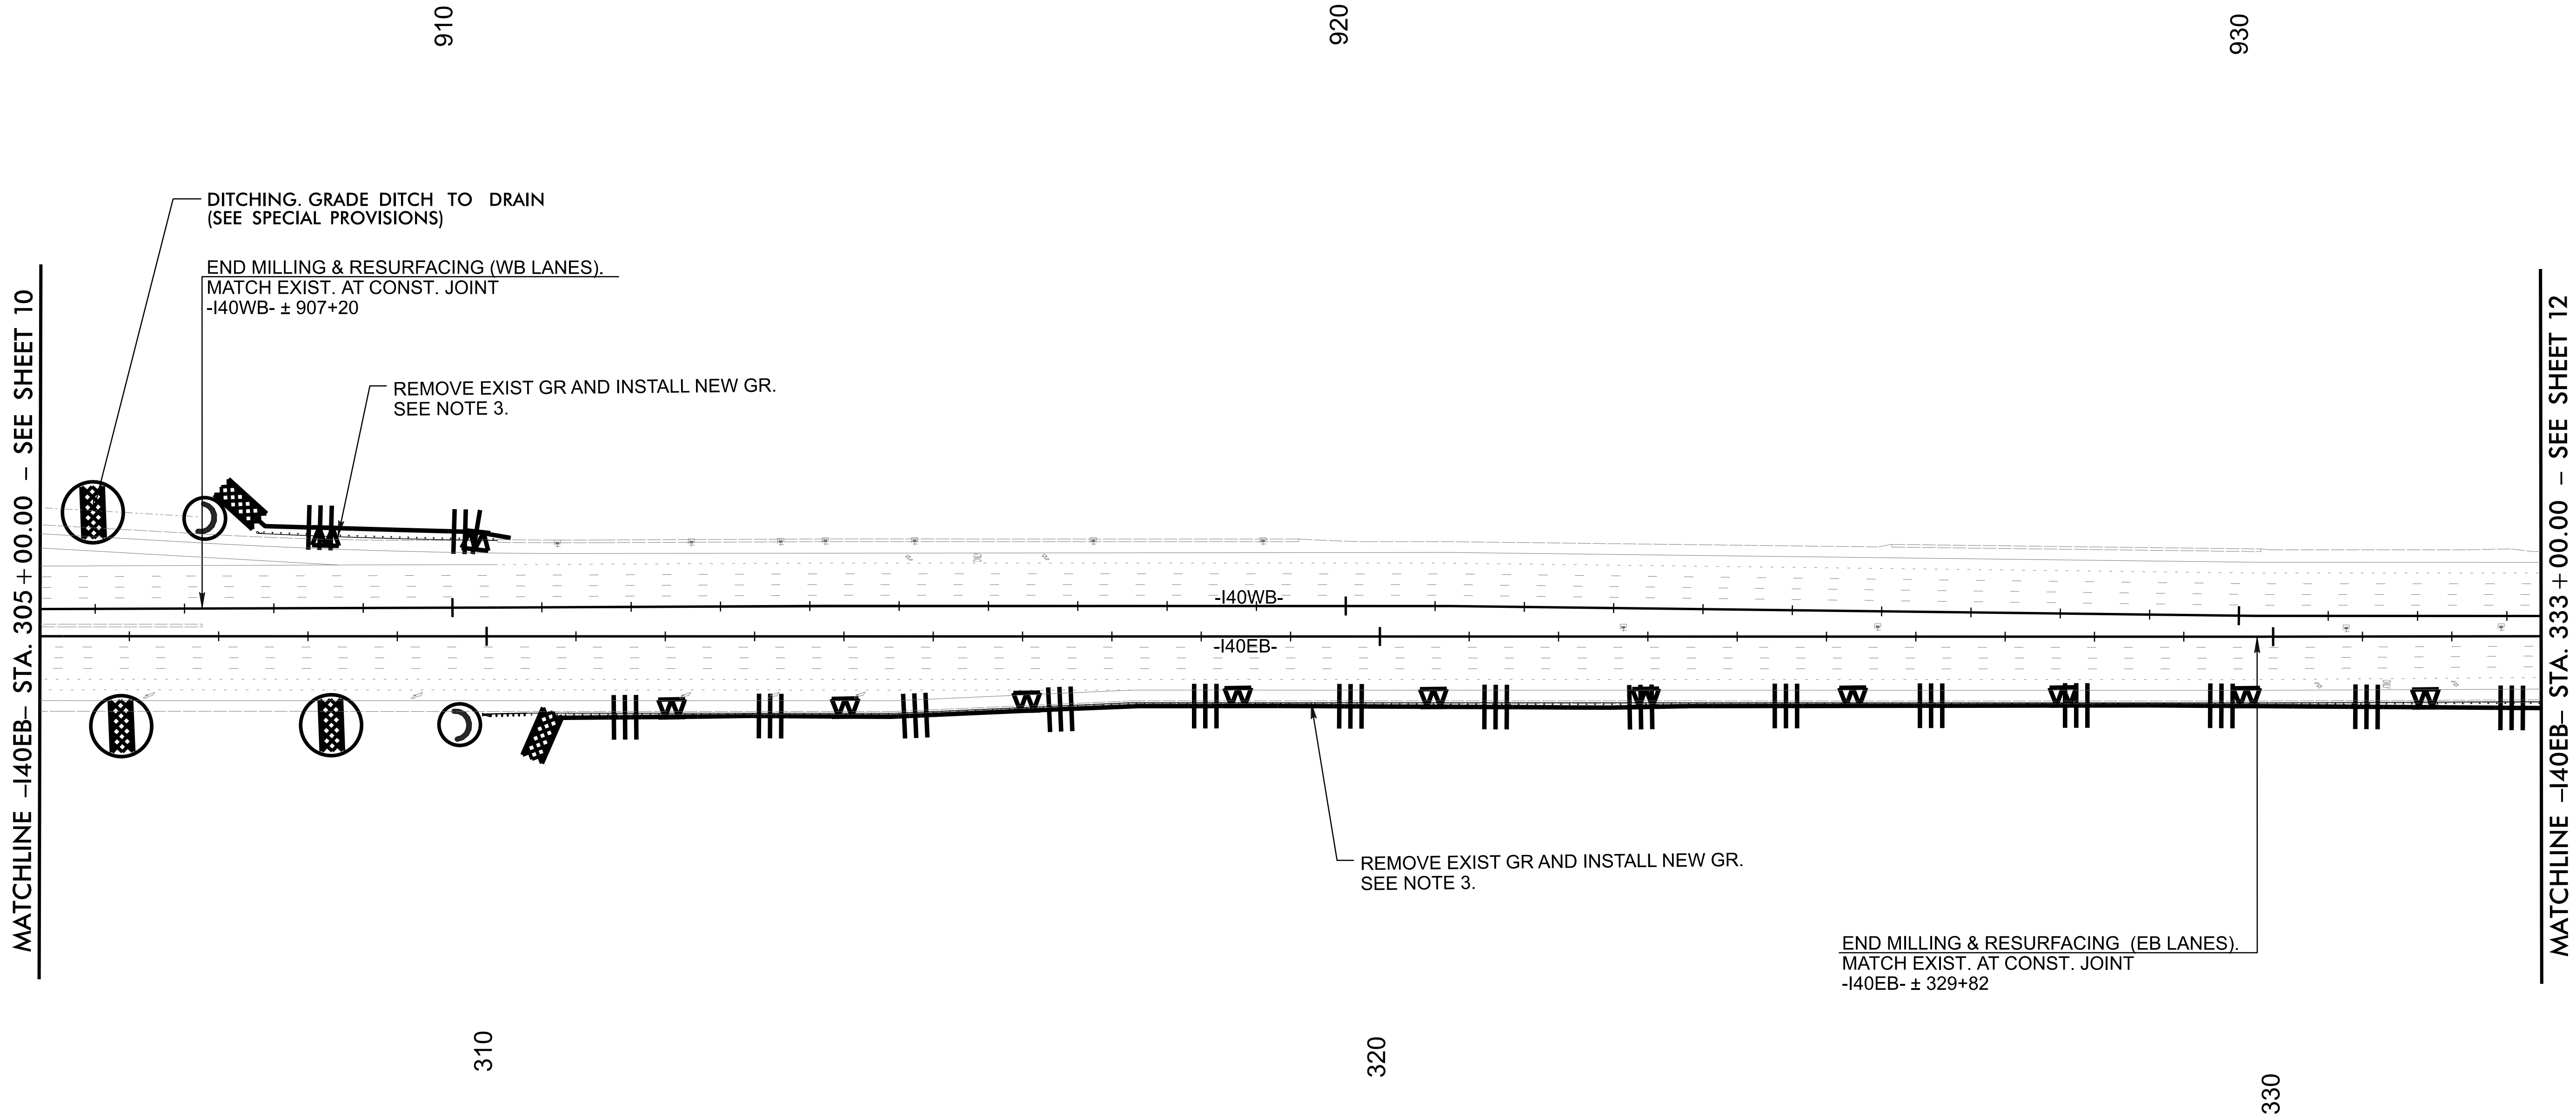

REVISIONS

For "Paving Only Section"
install Erosion Control
Measures as directed.

UTILIZE FABRIC INSERT INLET PROTECTION
DEVICE IN LIEU OF ROCK INLET SEDIMENT TRAP
TYPE C WHERE WATER MAY POND ON THE
ROADWAY IN AREAS WHERE LIVE TRAFFIC
IS PRESENT, AS DIRECTED BY THE ENGINEER

1-5995

EC- 31/ CONST.12


NORTH CAROLINA

DEPARTMENT OF TRANSPORTATION

DURHAM & WAKE COUNTIES




DIVISION 5

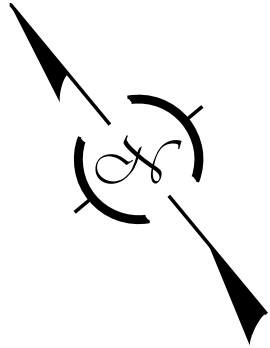

MATCHLINE -I40EB- STA. 333 + 00.00 – SEE SHEET 11


MATCHLINE -I40EB- STA. 361 + 00.00 – SEE SHEET 13

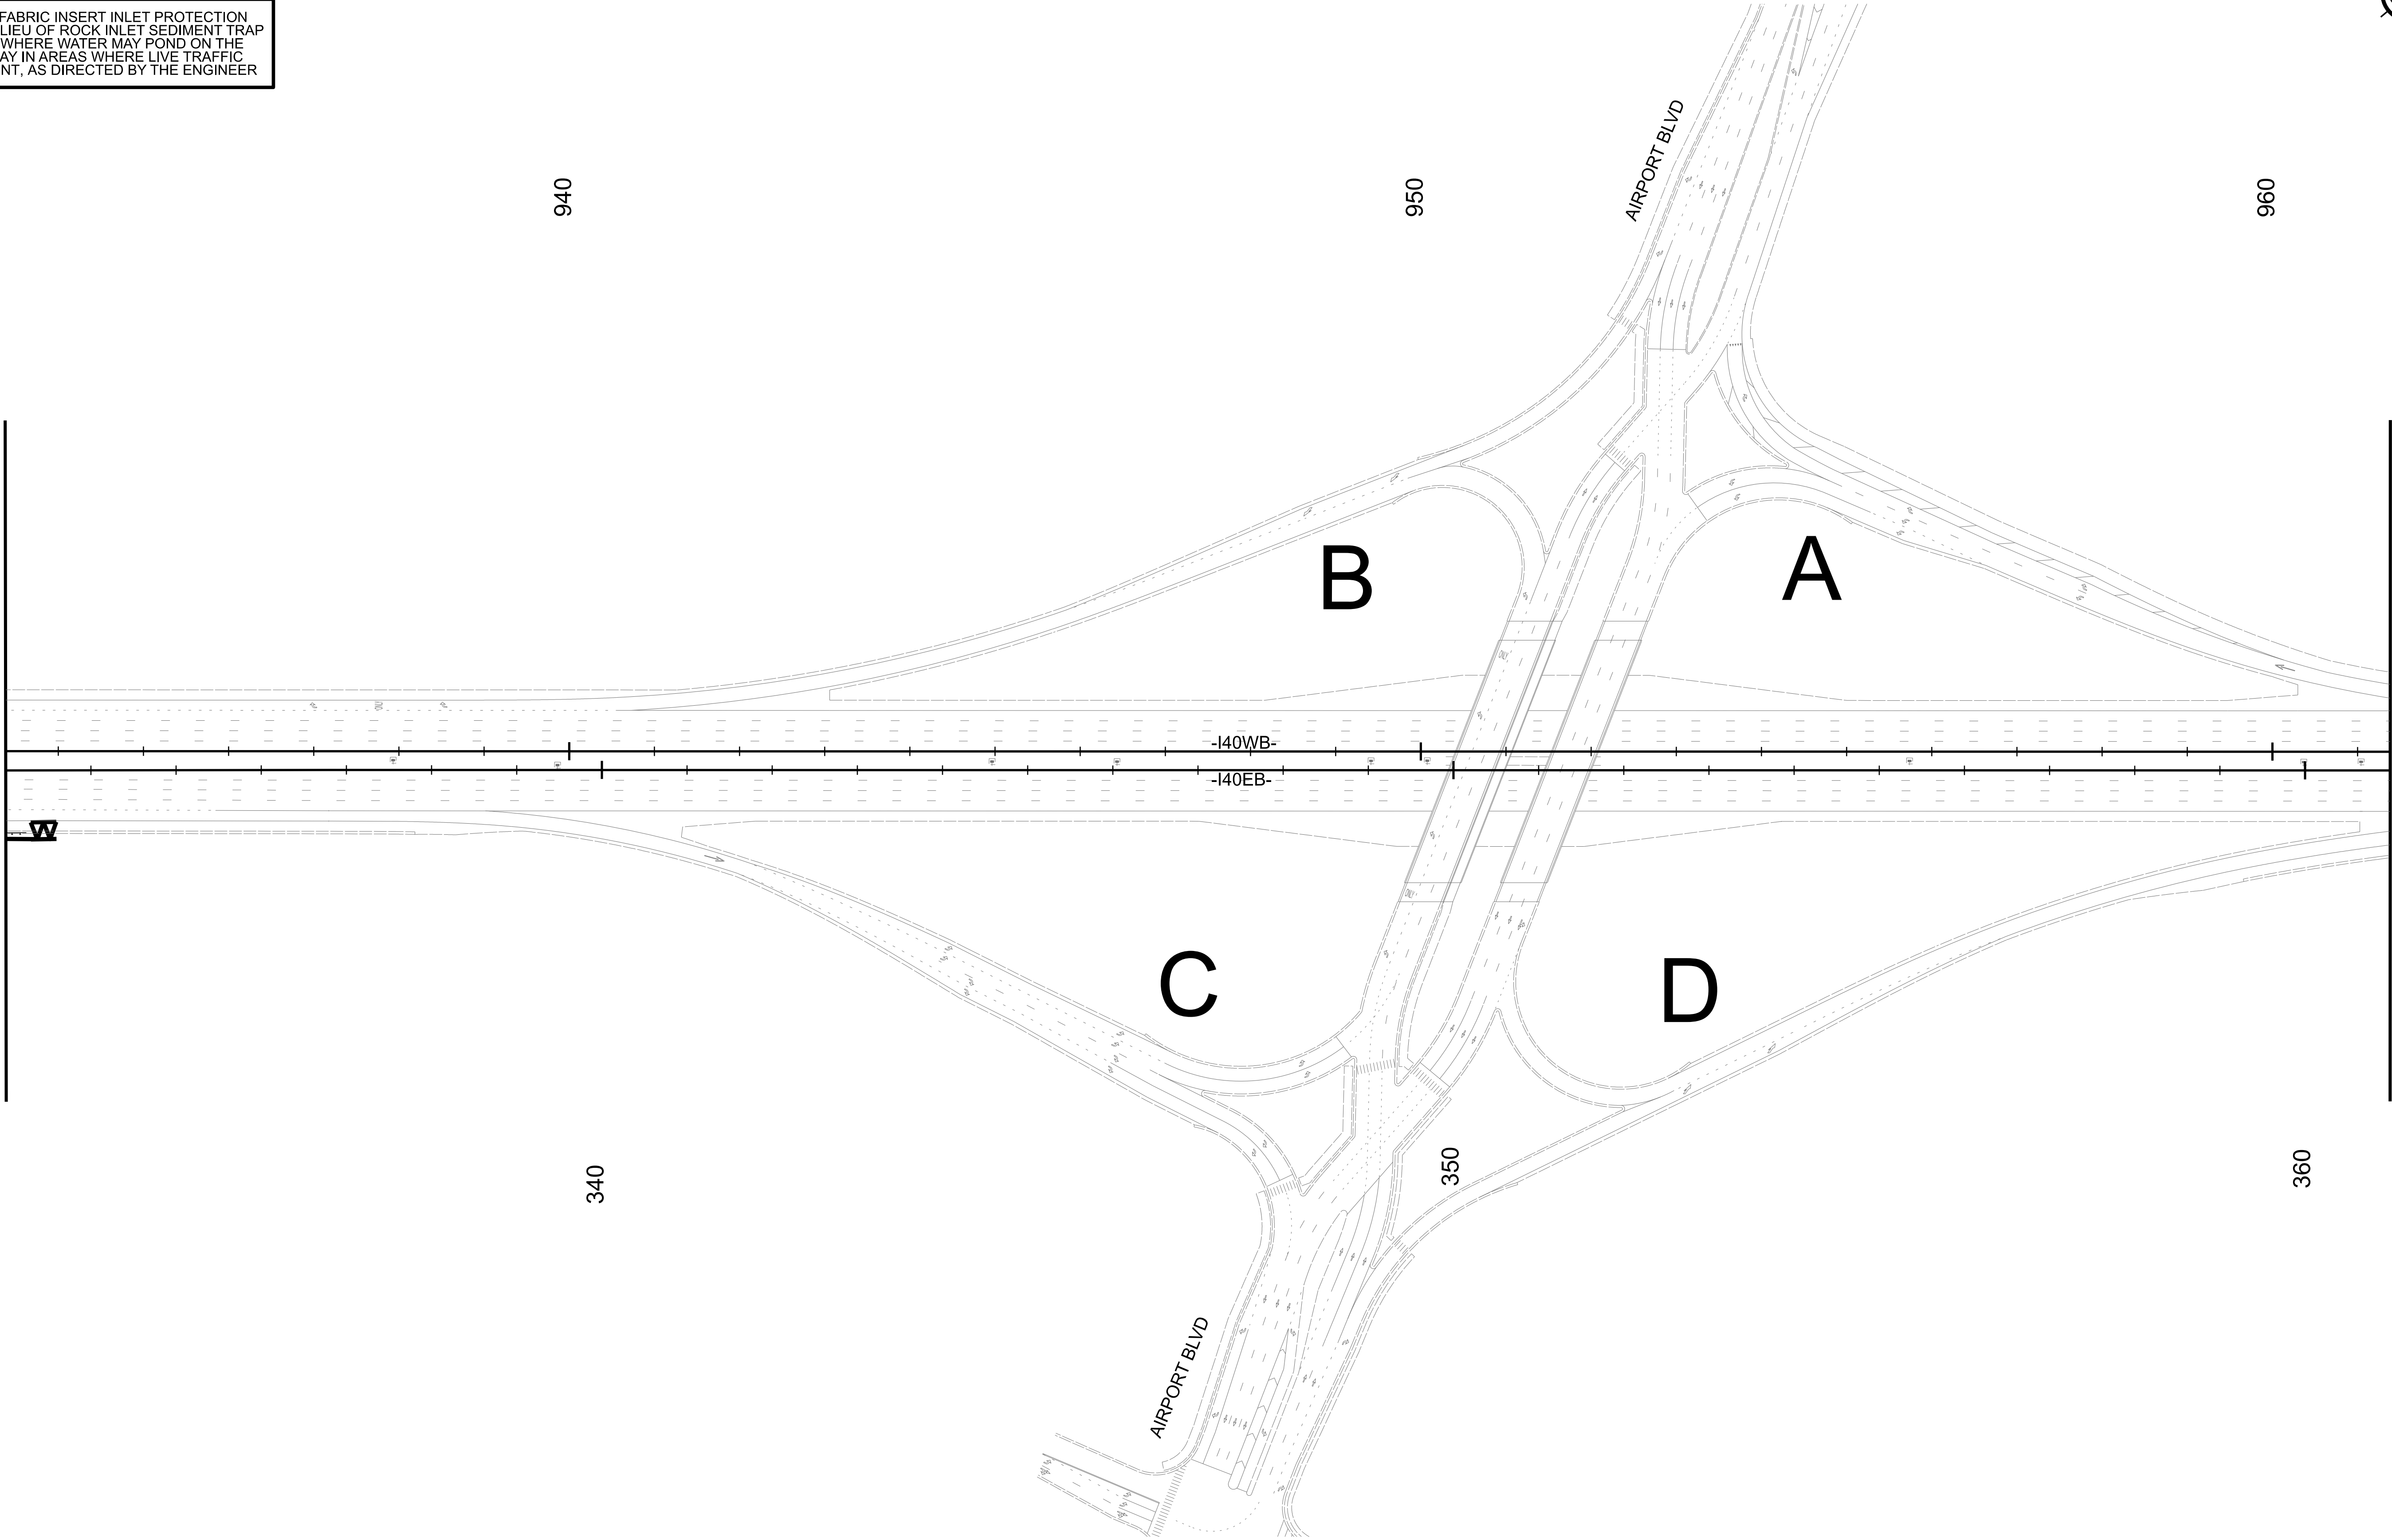

REVISIONS

For "Paving Only Section"
install Erosion Control
Measures as directed.

UTILIZE FABRIC INSERT INLET PROTECTION
DEVICE IN LIEU OF ROCK INLET SEDIMENT TRAP
TYPE C WHERE WATER MAY POND ON THE
ROADWAY IN AREAS WHERE LIVE TRAFFIC
IS PRESENT, AS DIRECTED BY THE ENGINEER

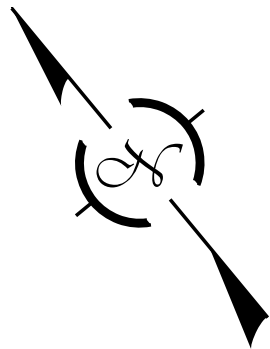

I-5995


EC-32/ CONST.13

NORTH CAROLINA

DEPARTMENT OF TRANSPORTATION

DURHAM & WAKE COUNTIES

DIVISION 5

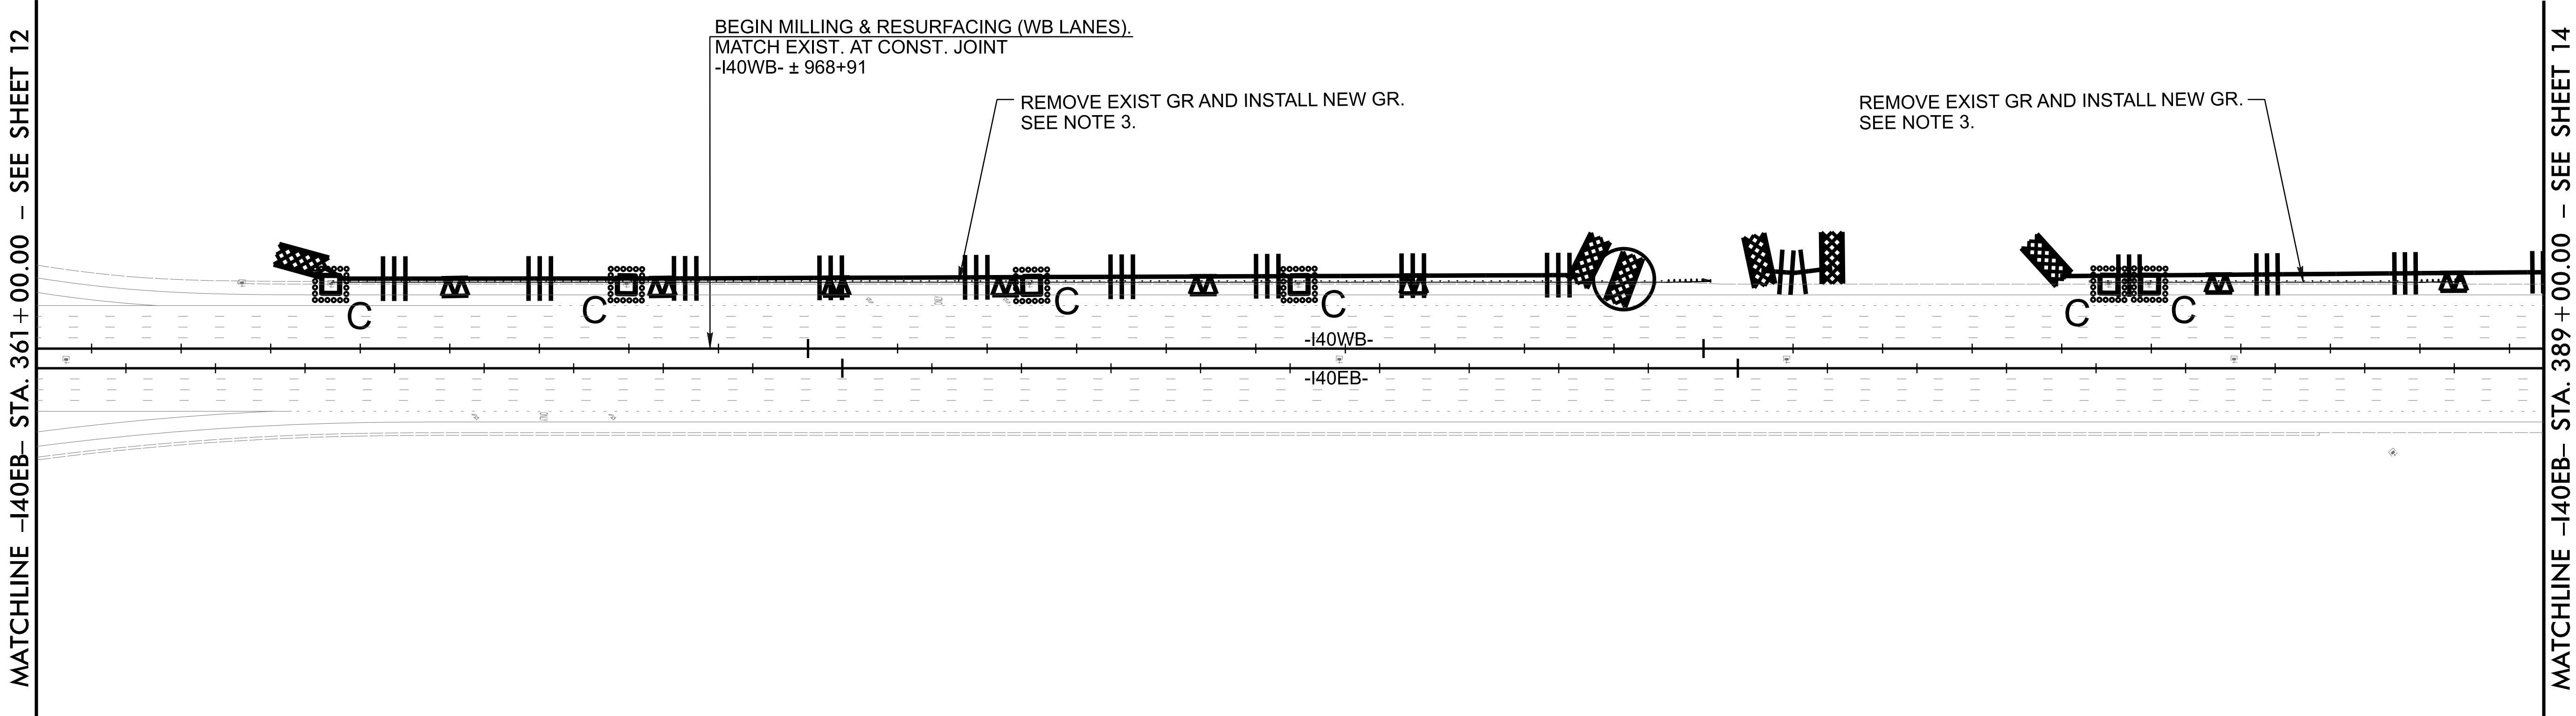

REVISIONS

For "Paving Only Section"
install Erosion Control
Measures as directed.

UTILIZE FABRIC INSERT INLET PROTECTION
DEVICE IN LIEU OF ROCK INLET SEDIMENT TRAP
TYPE C WHERE WATER MAY POND ON THE
ROADWAY IN AREAS WHERE LIVE TRAFFIC
IS PRESENT, AS DIRECTED BY THE ENGINEER


I-5995

EC-33/ CONST.14

NORTH CAROLINA

DEPARTMENT OF TRANSPORTATION

DURHAM & WAKE COUNTIES

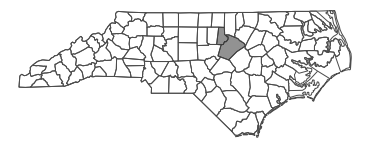

DIVISION 5

MATCHLINE -I40EB- STA. 389 + 00.00 - SEE SHEET 13

MATCHLINE -I40EB- STA. 417 + 00.00 - SEE SHEET 15

CLEANOUT DRAINAGE STRUCTURE
-I40WB- STA 990 + 65, 91' LT
(SEE SPECIAL PROVISIONS)

END MILLING & RESURFACING
MATCH EXIST. AT RAMP GORE
-I40WB- ± 1000+74

END MILLING & RESURFACING
MATCH EXIST. AT RAMP GORE
-I40WB- ± 1009+90

BEGIN MILLING & RESURFACING
MATCH EXIST. AT CONST. JOINT
-APLPC- ± 17+56

DITCHING. GRADE DITCH TO DRAIN
(SEE SPECIAL PROVISIONS)

DITCHING. GRADE DITCH TO DRAIN
(SEE SPECIAL PROVISIONS)


BRUSH AND TREE TRIMMING. CUT AND
TRIM 25' BACK FROM EXIST EOP.
SEE DETAIL B (SHEET 2B-3)

BEGIN MILLING & RESURFACING (EB LANES).
MATCH EXIST. AT CONST. JOINT
-I40EB- ± 399+50

REPLACE INDUCTIVE
DETECTION LOOPS
(SEE STD. 1725.01)

END MILLING & RESURFACING
MATCH EXIST. AT EOT
-APRPC- ± 25+37



BEGIN MILLING & RESURFACING
MATCH EXIST.
-APRPD- ± 10+00

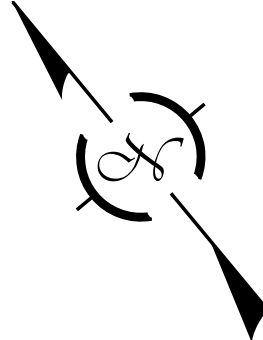

REVISIONS

For "Paving Only Section"
install Erosion Control
Measures as directed.


UTILIZE FABRIC INSERT INLET PROTECTION
DEVICE IN LIEU OF ROCK INLET SEDIMENT TRAP
TYPE C WHERE WATER MAY POND ON THE
ROADWAY IN AREAS WHERE LIVE TRAFFIC
IS PRESENT, AS DIRECTED BY THE ENGINEER

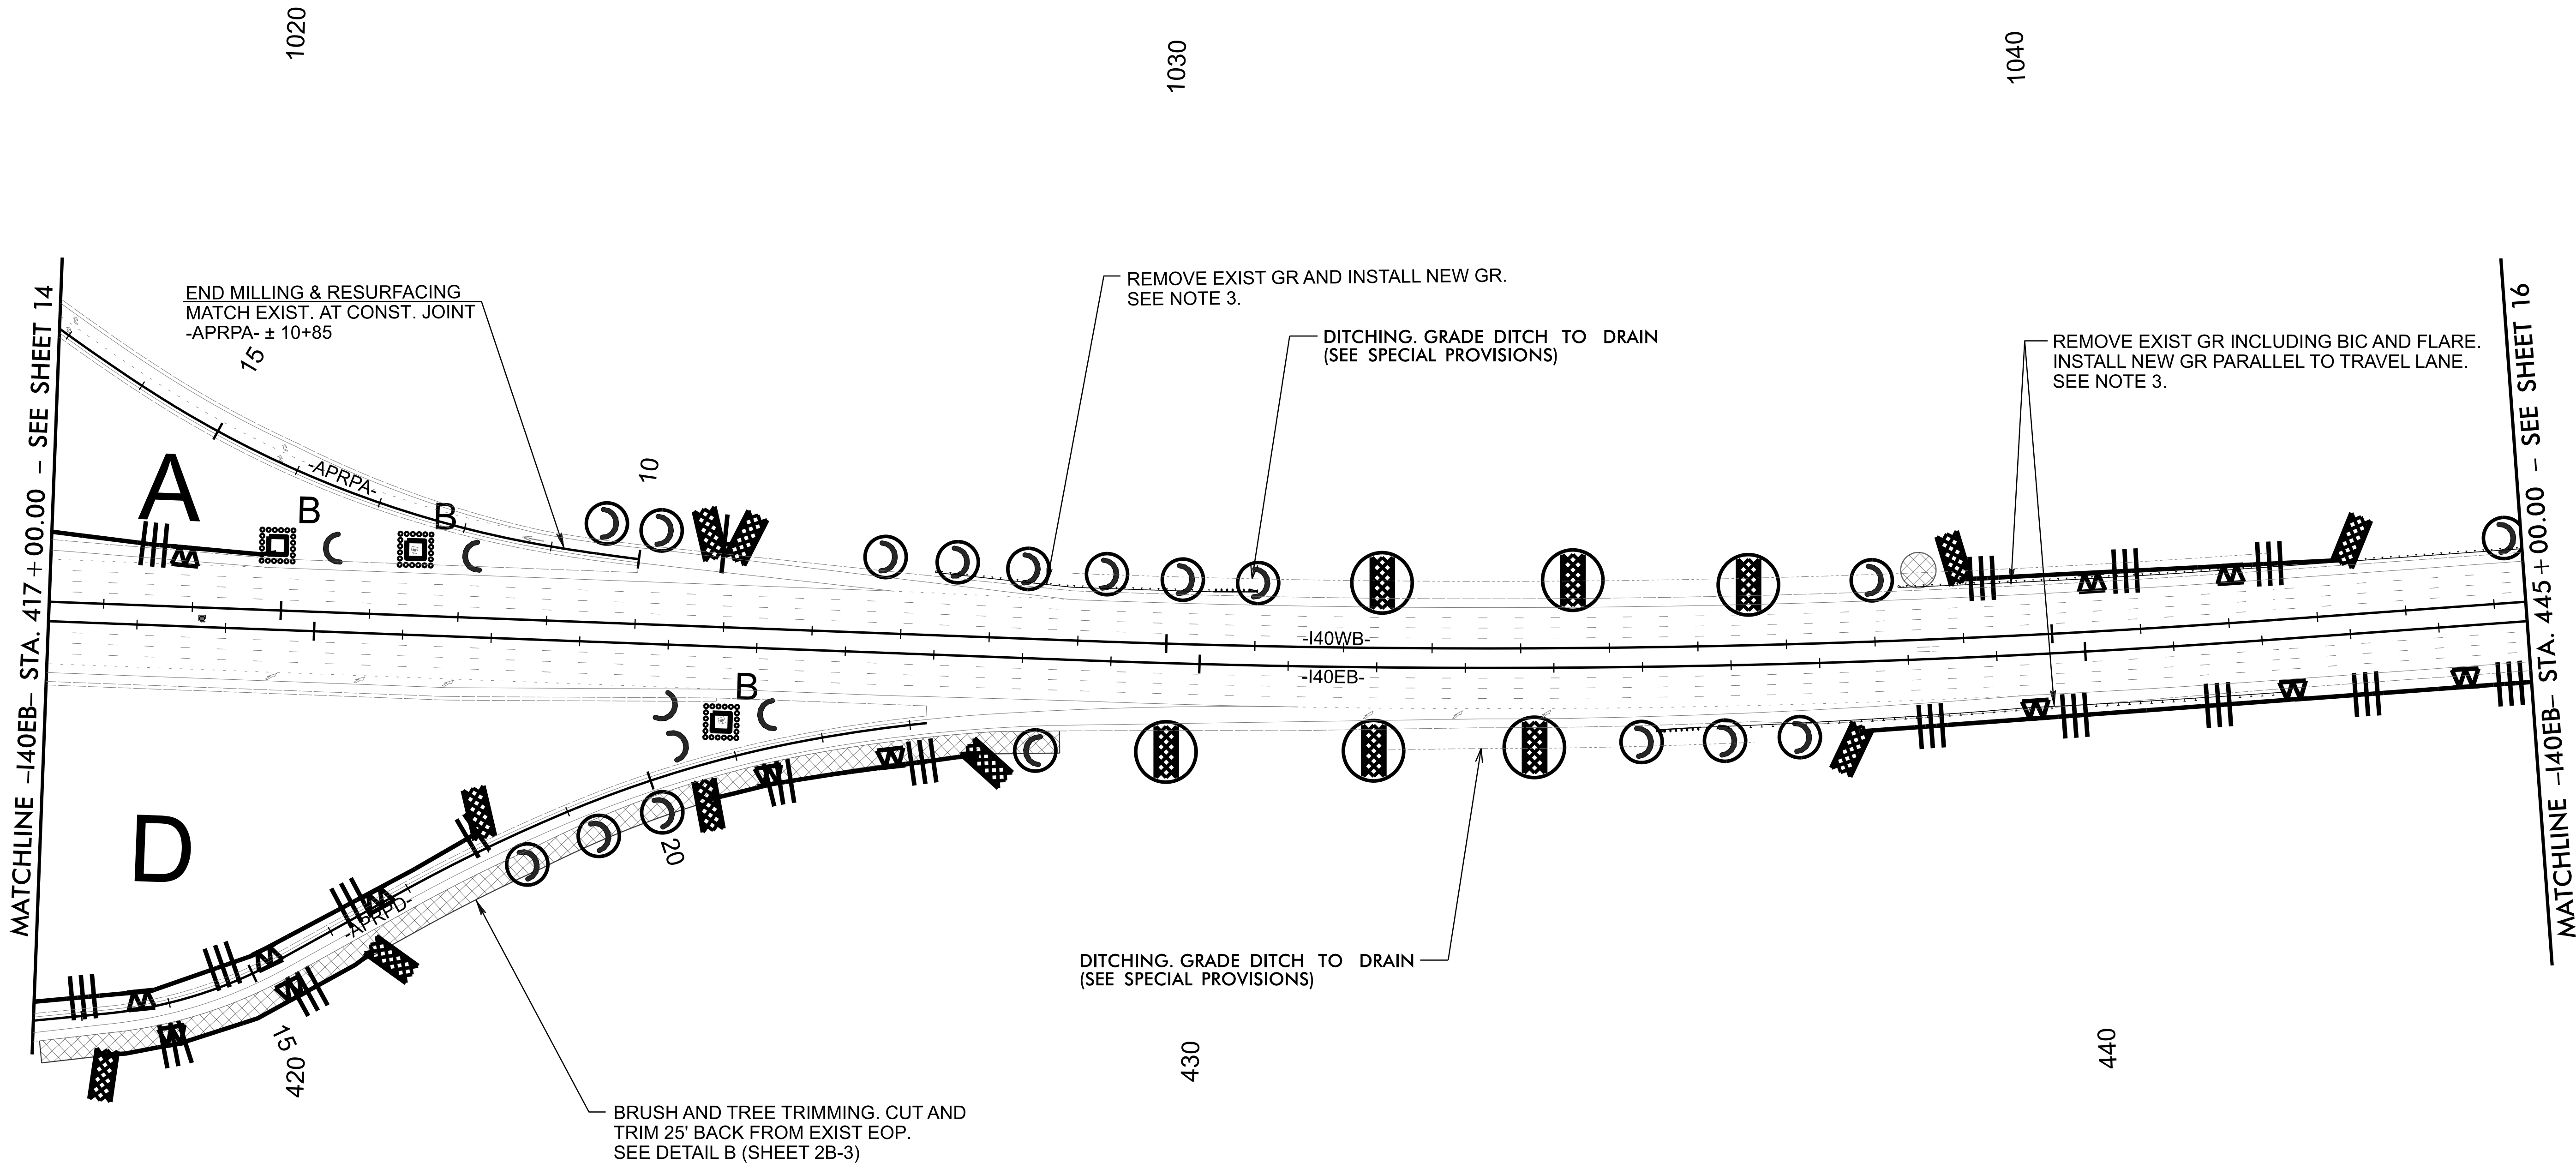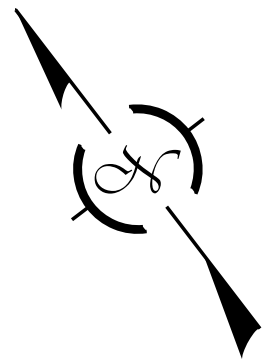

REVISIONS

For "Paving Only Section"
install Erosion Control
Measures as directed.

UTILIZE FABRIC INSERT INLET PROTECTION
DEVICE IN LIEU OF ROCK INLET SEDIMENT TRAP
TYPE C WHERE WATER MAY POND ON THE
ROADWAY IN AREAS WHERE LIVE TRAFFIC
IS PRESENT, AS DIRECTED BY THE ENGINEER

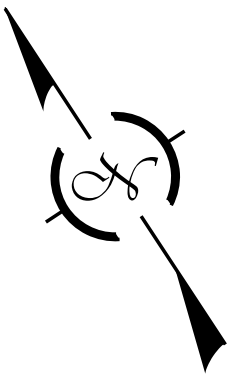

I-5995


EC-35/ CONST.16

NORTH CAROLINA

DEPARTMENT OF TRANSPORTATION

DURHAM & WAKE COUNTIES

DIVISION 5

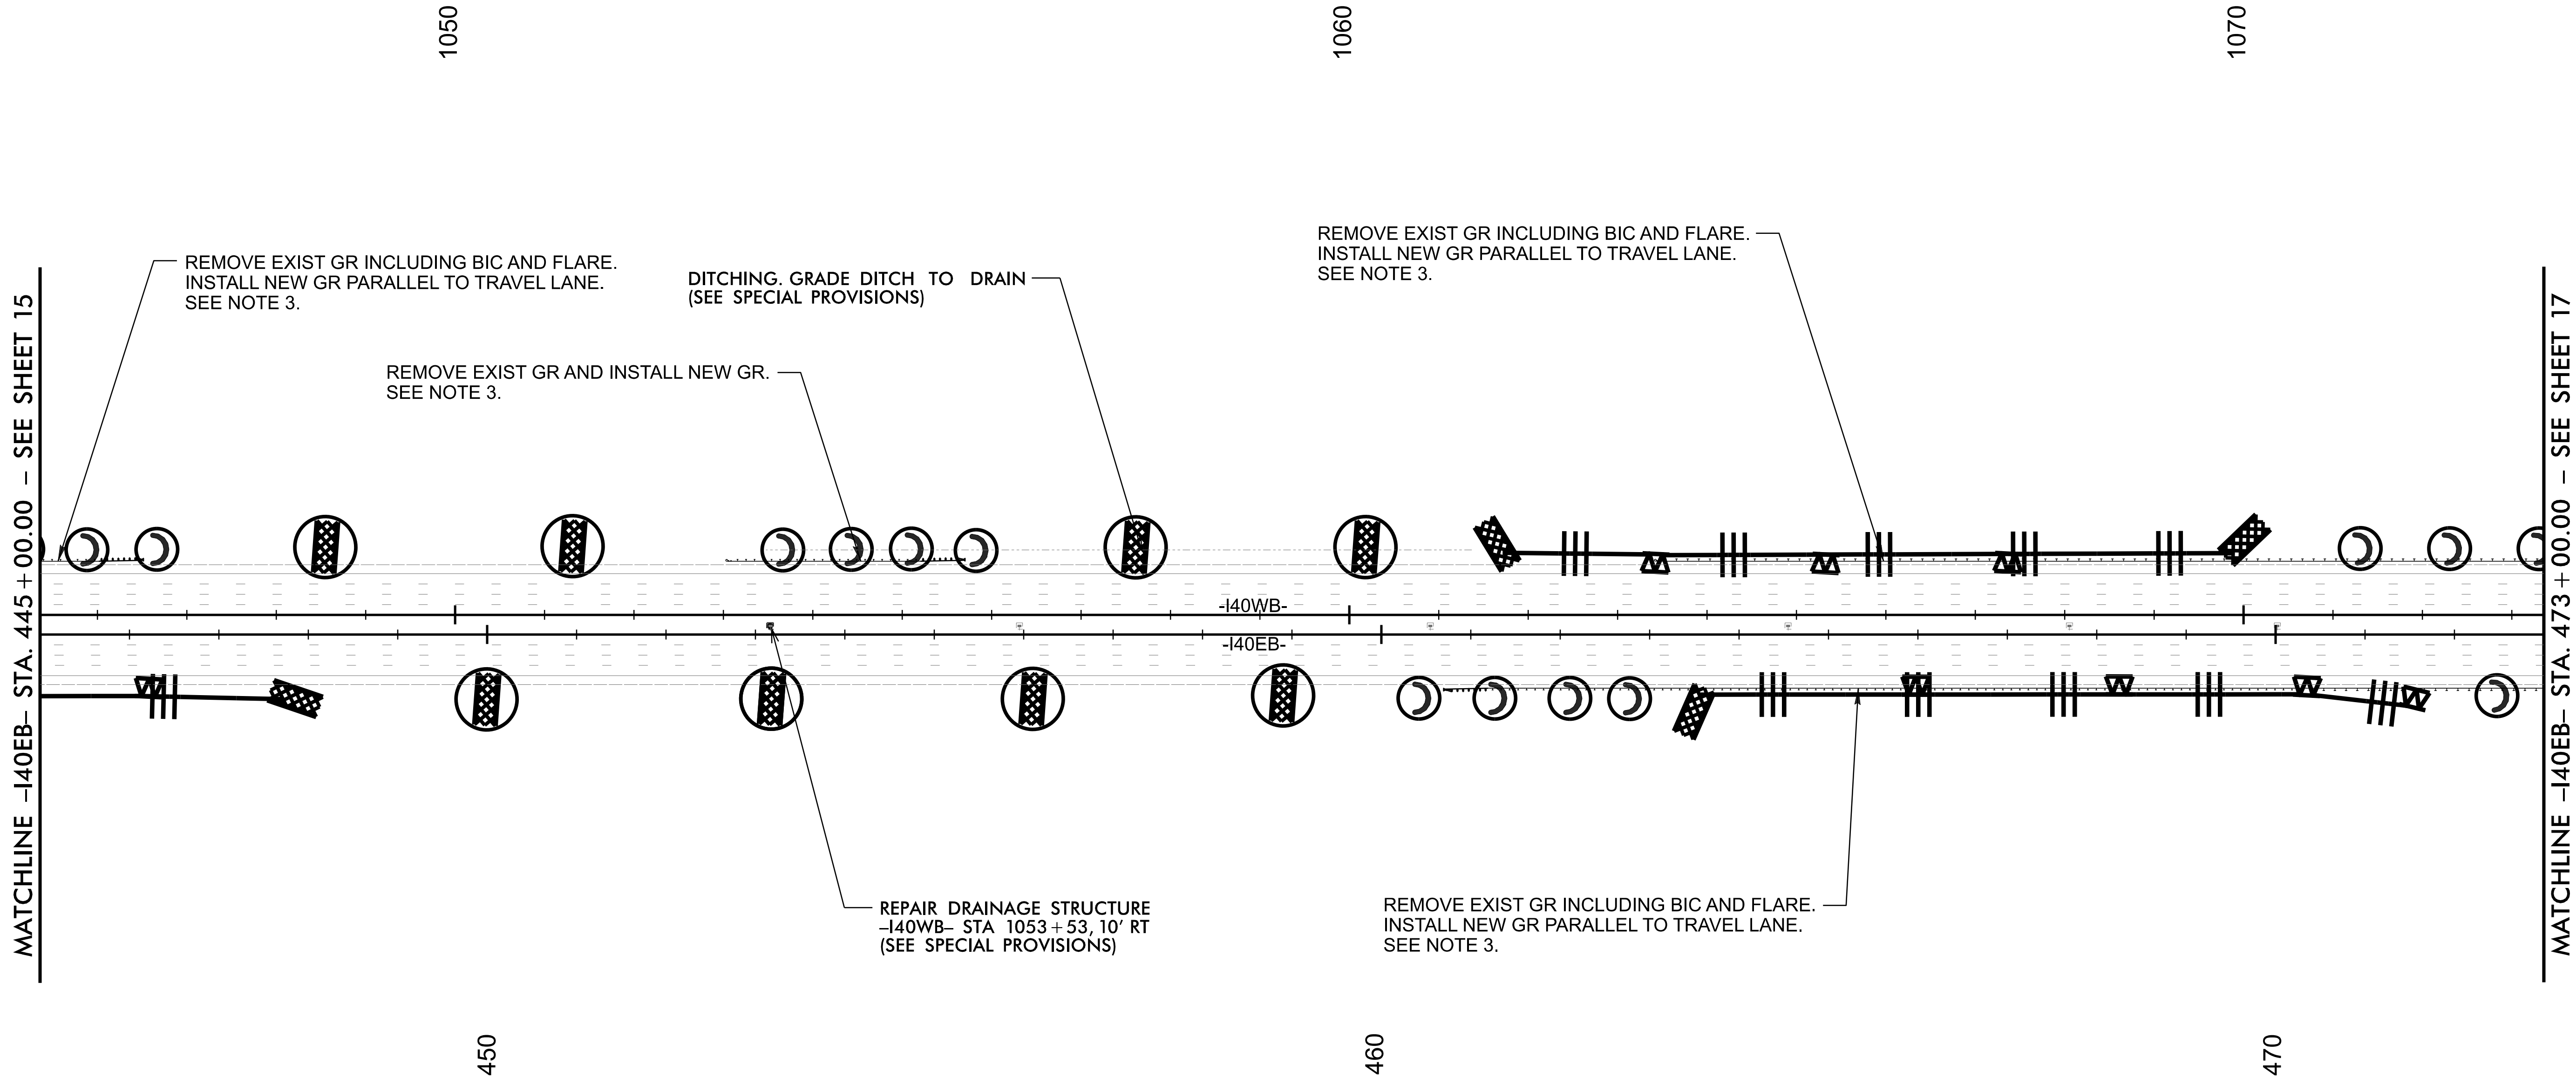

REVISIONS

For "Paving Only Section"
install Erosion Control
Measures as directed.

UTILIZE FABRIC INSERT INLET PROTECTION
DEVICE IN LIEU OF ROCK INLET SEDIMENT TRAP
TYPE C WHERE WATER MAY POND ON THE
ROADWAY IN AREAS WHERE LIVE TRAFFIC
IS PRESENT, AS DIRECTED BY THE ENGINEER


I-5995

EC-36/ CONST.17



NORTH CAROLINA

DEPARTMENT OF TRANSPORTATION

DURHAM & WAKE COUNTIES

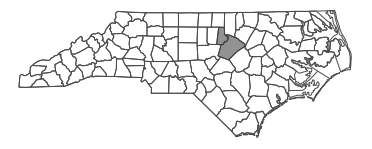

DIVISION 5

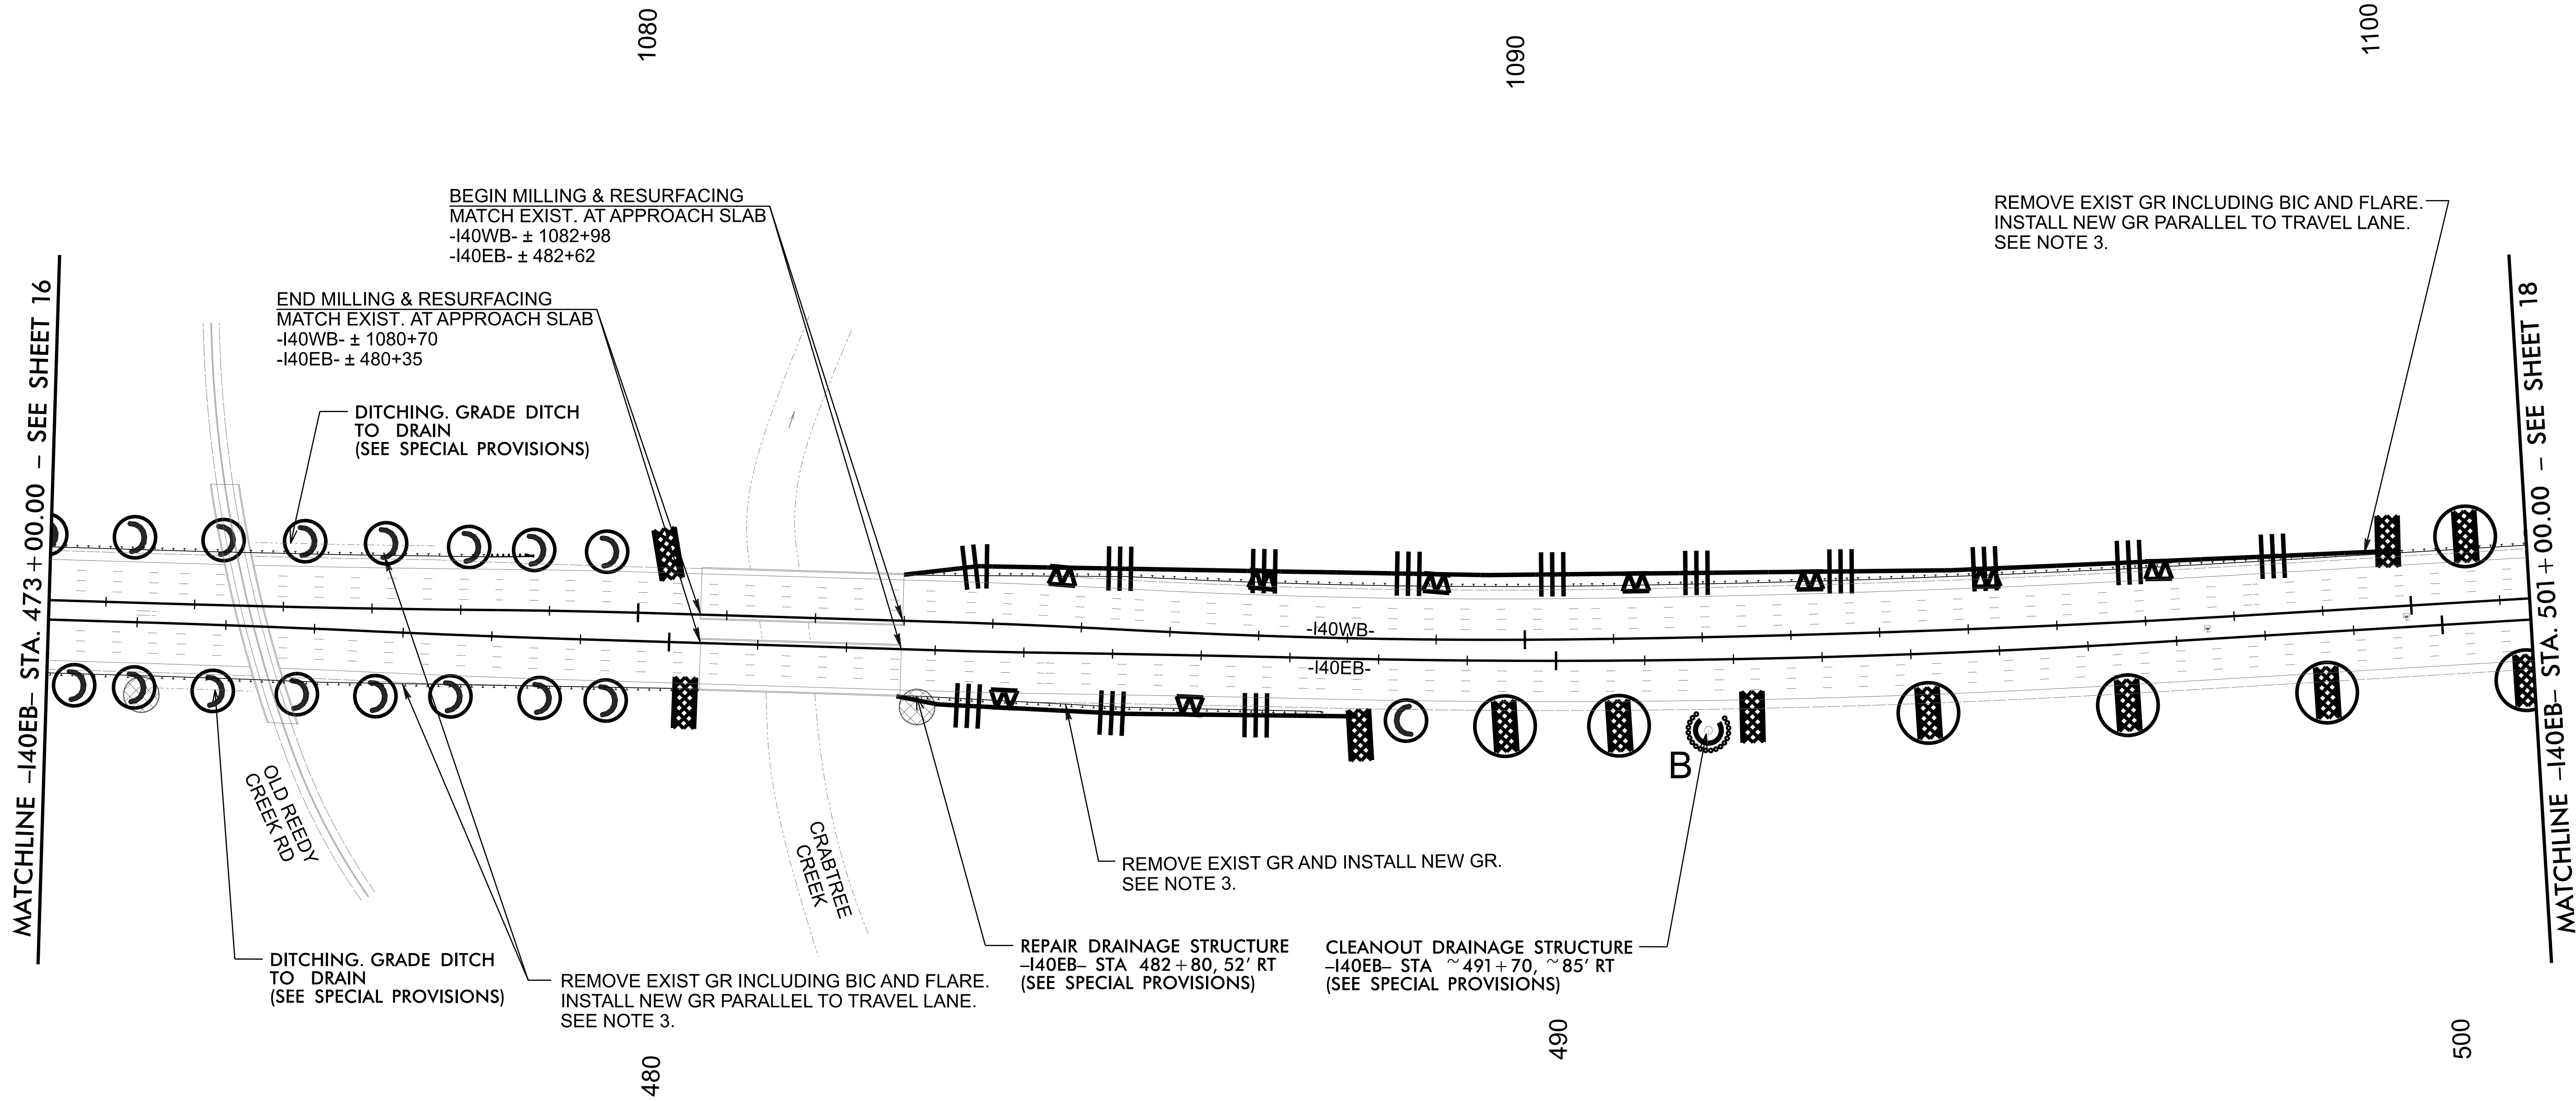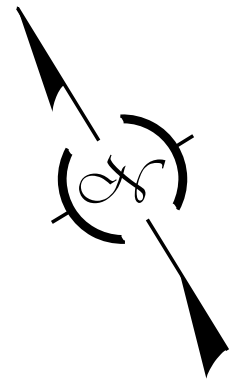

REVISIONS

For "Paving Only Section"
install Erosion Control
Measures as directed.

UTILIZE FABRIC INSERT INLET PROTECTION
DEVICE IN LIEU OF ROCK INLET SEDIMENT TRAP
TYPE C WHERE WATER MAY POND ON THE
ROADWAY IN AREAS WHERE LIVE TRAFFIC
IS PRESENT, AS DIRECTED BY THE ENGINEER


I-5995

EC-37/ CONST.18



NORTH CAROLINA

DEPARTMENT OF TRANSPORTATION

DURHAM & WAKE COUNTIES

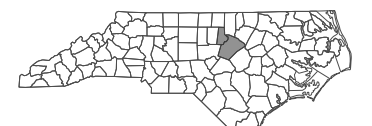


DIVISION 5

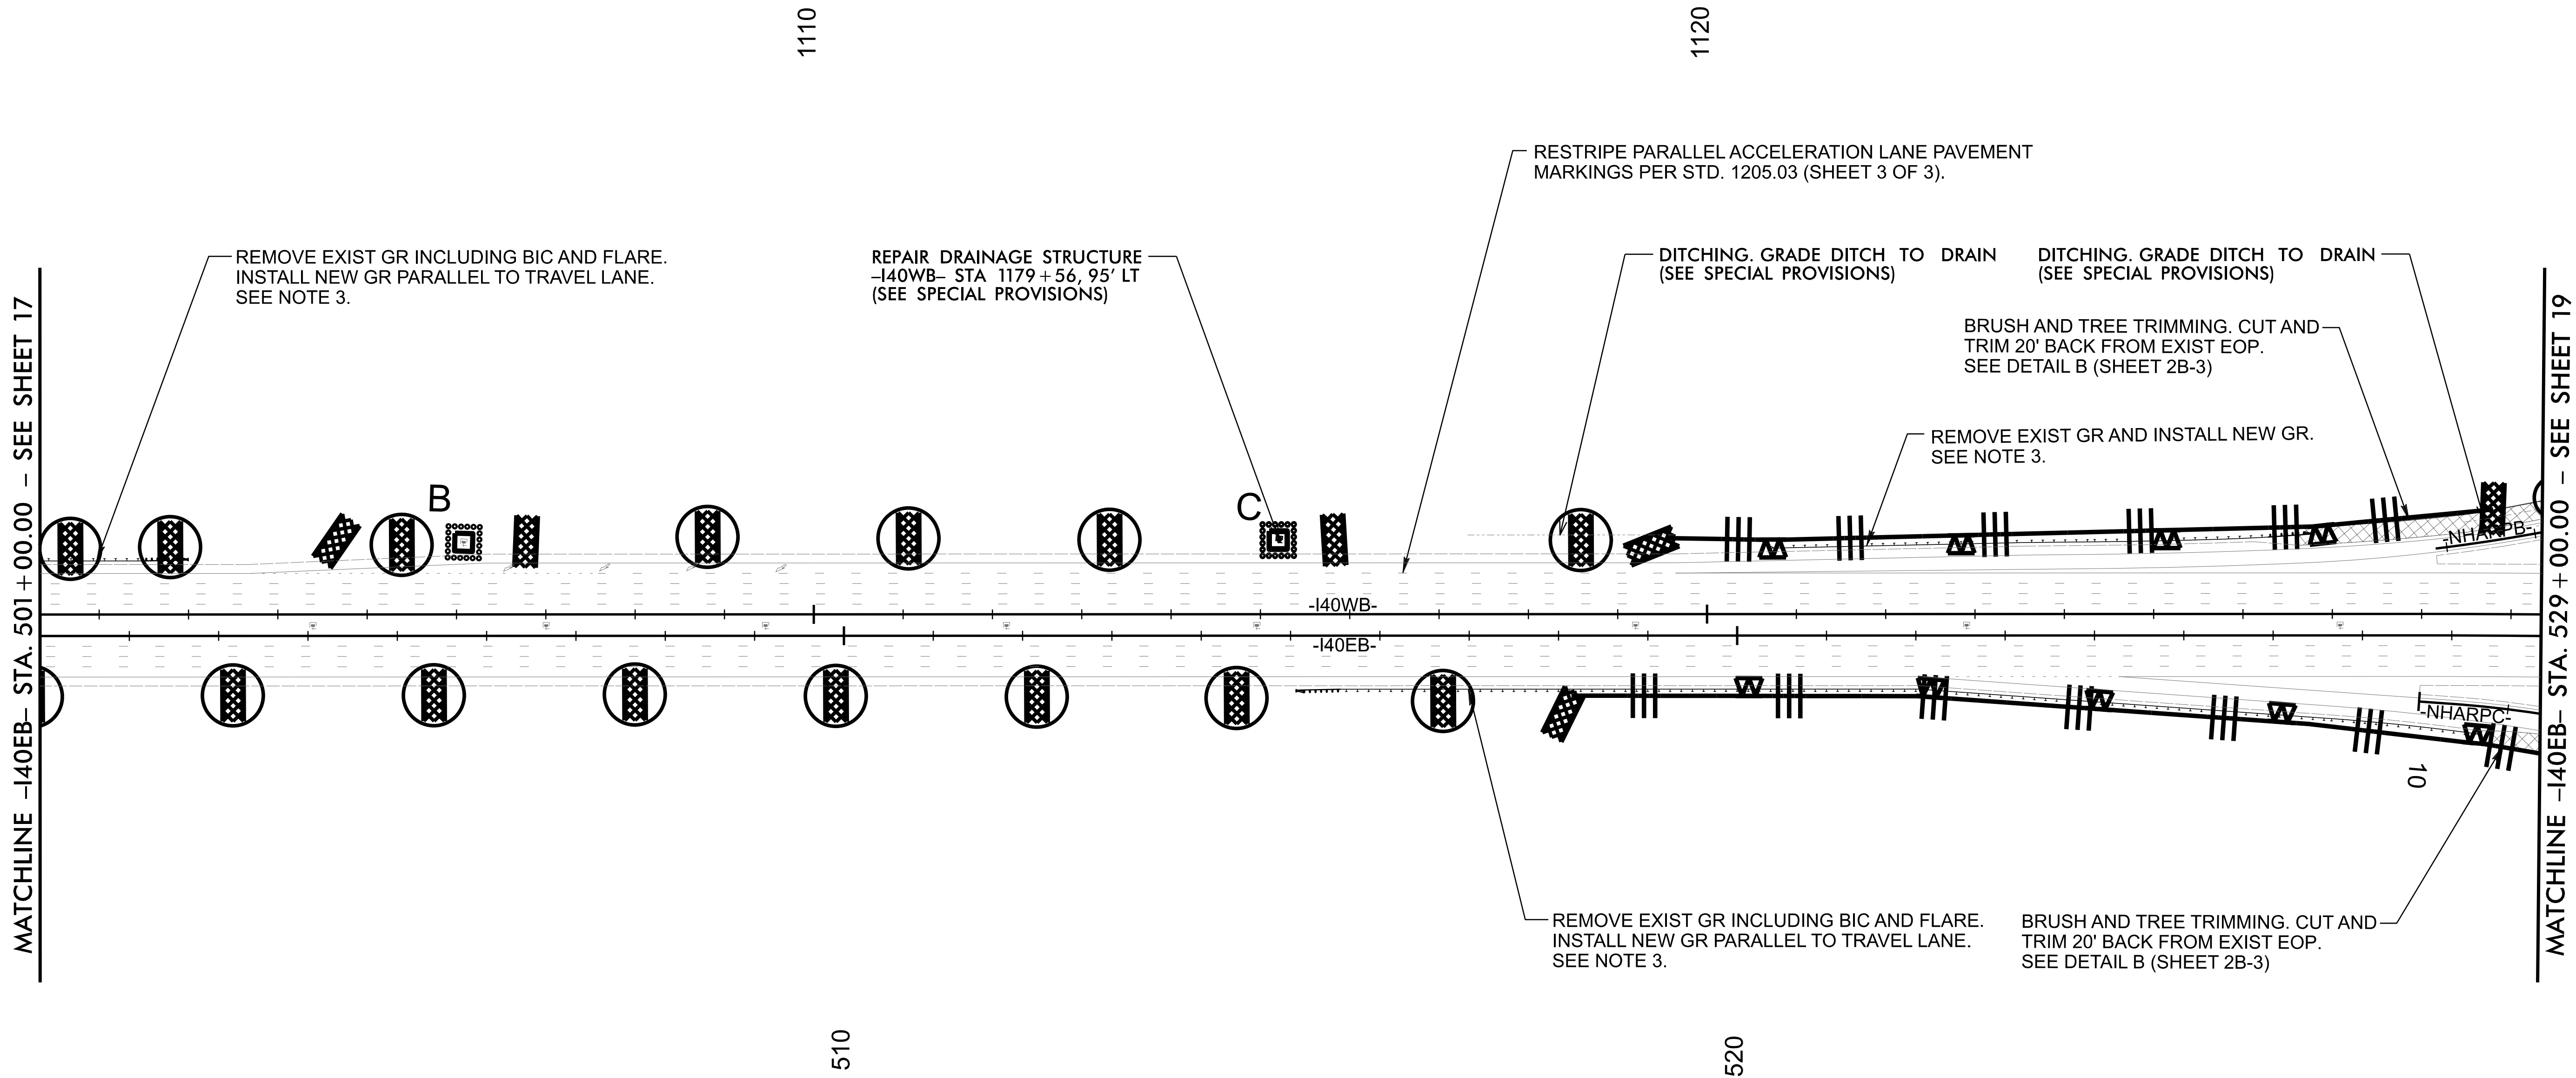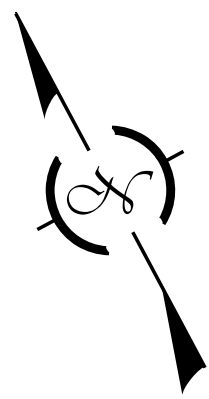

REVISIONS

For "Paving Only Section"
install Erosion Control
Measures as directed.

UTILIZE FABRIC INSERT INLET PROTECTION
DEVICE IN LIEU OF ROCK INLET SEDIMENT TRAP
TYPE C WHERE WATER MAY POND ON THE
ROADWAY IN AREAS WHERE LIVE TRAFFIC
IS PRESENT, AS DIRECTED BY THE ENGINEER

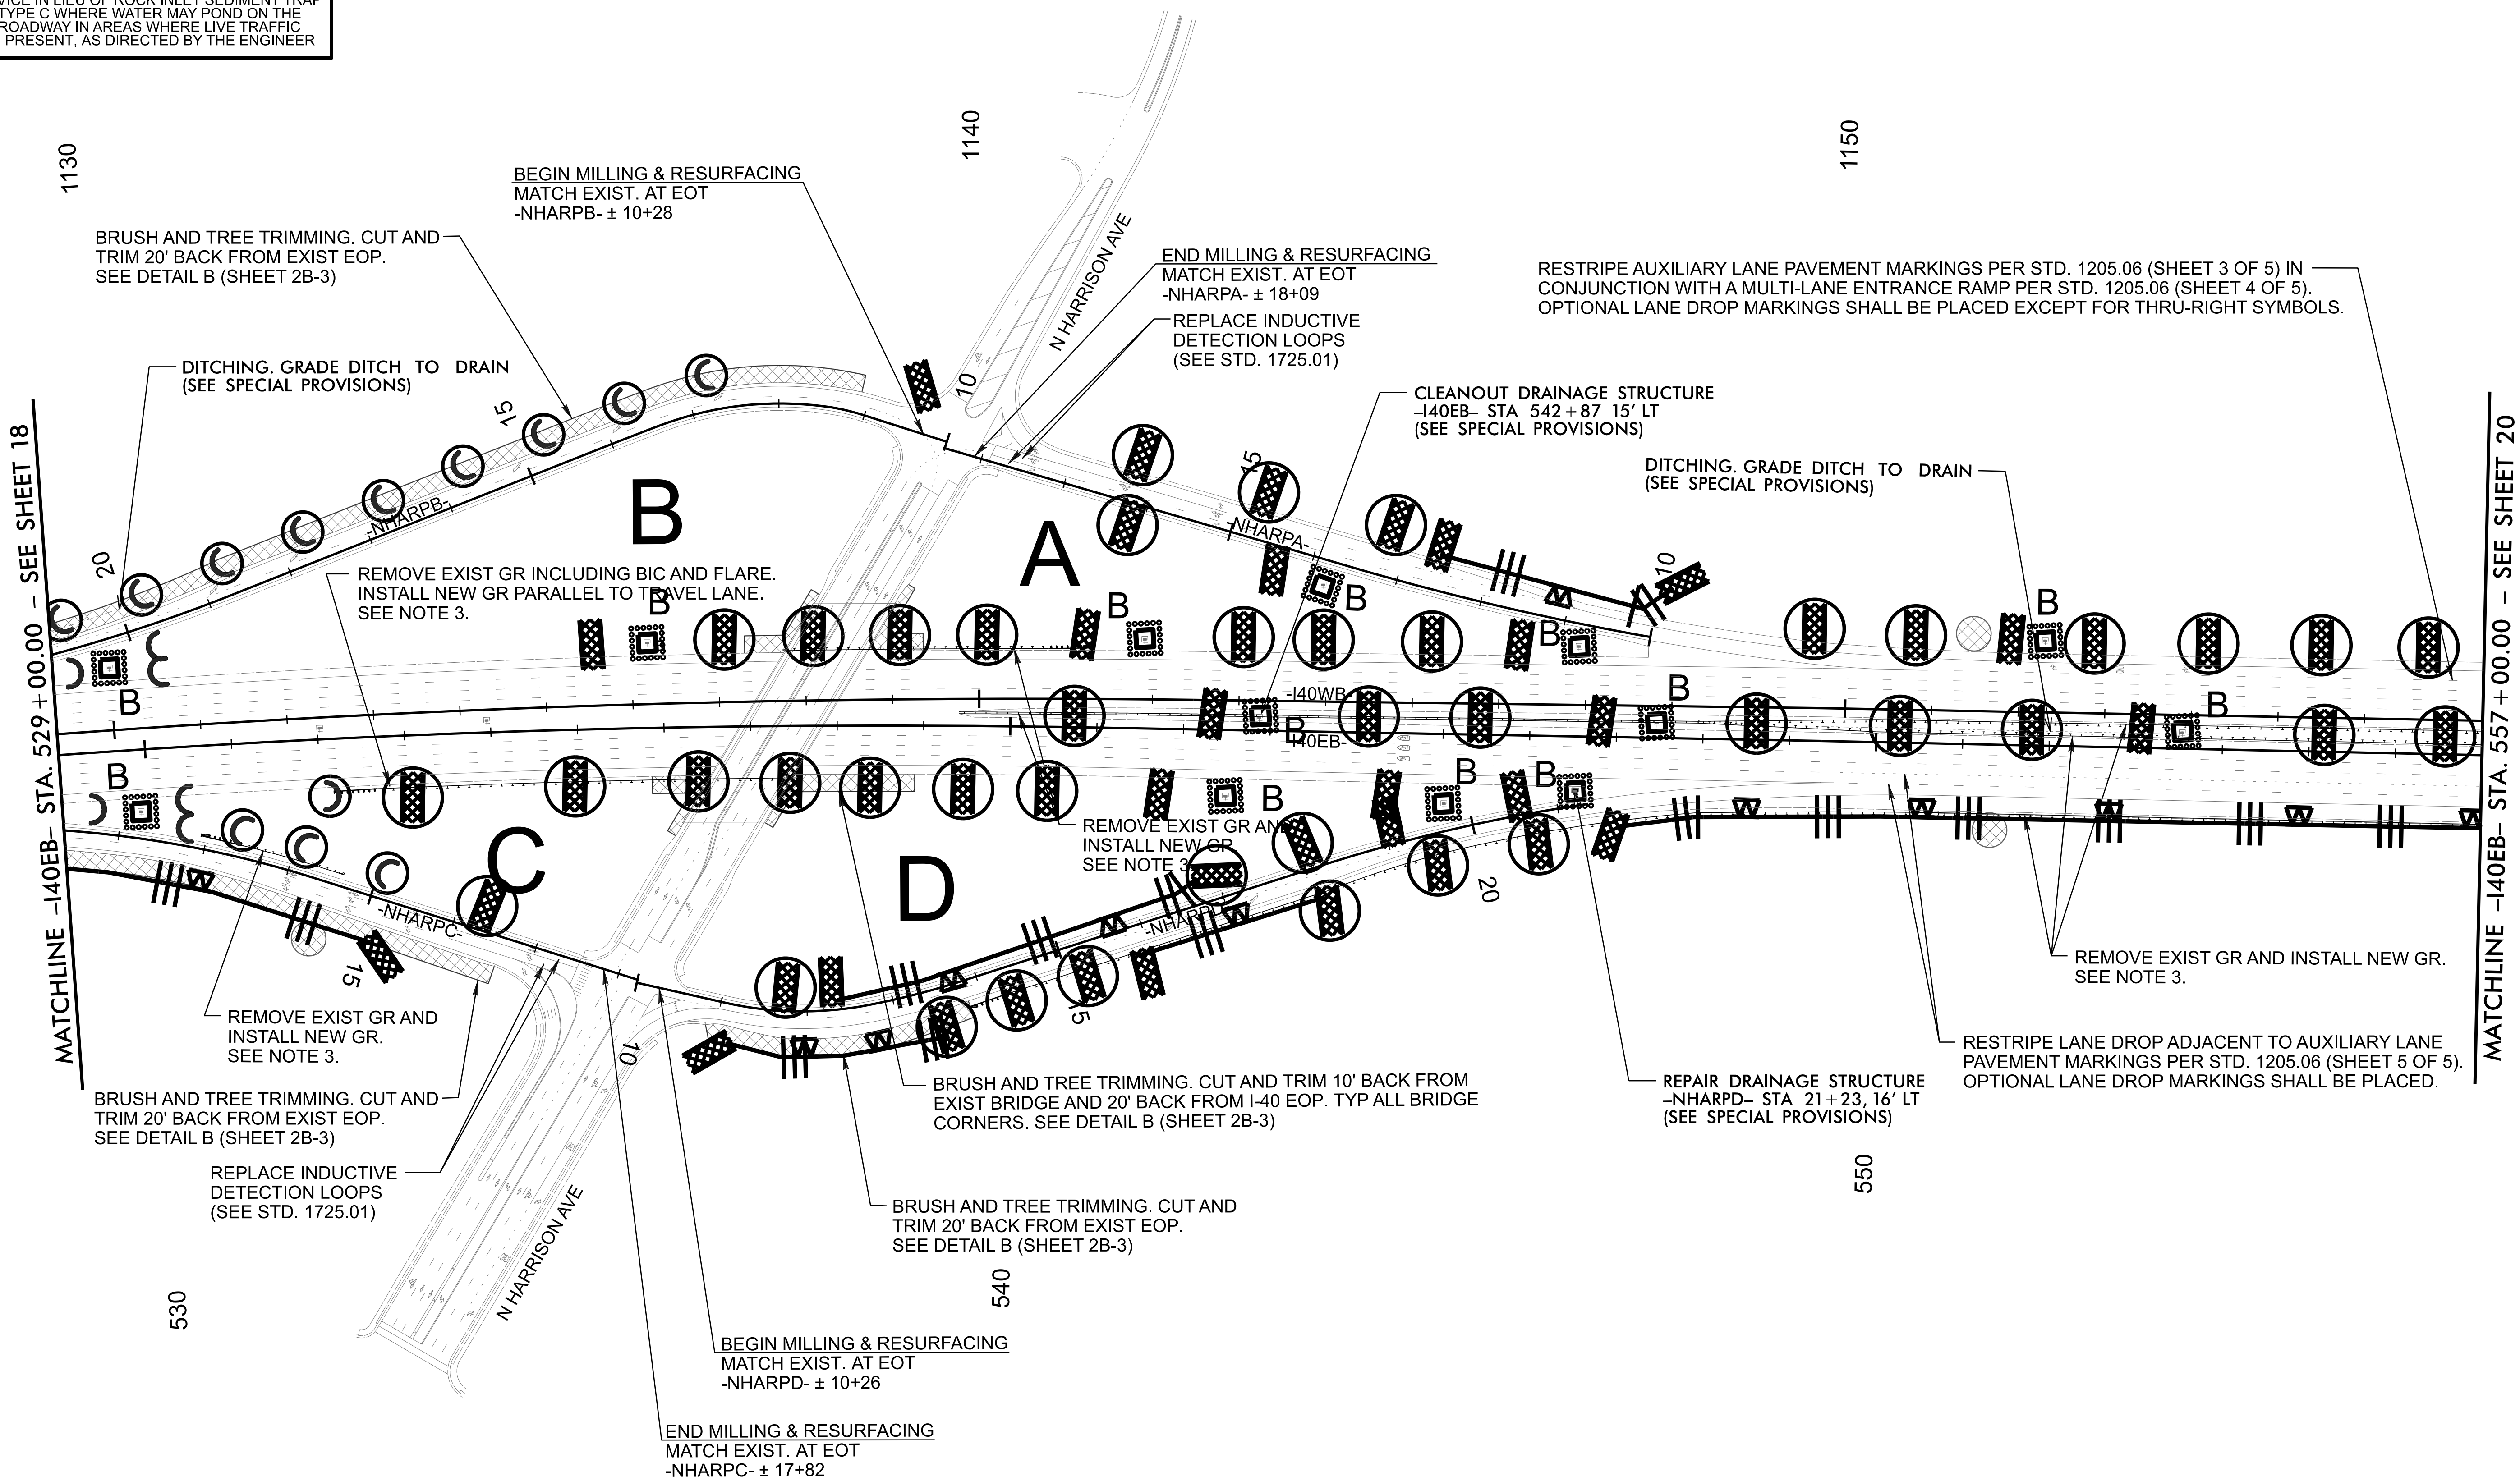

REVISIONS

For "Paving Only Section"
install Erosion Control
Measures as directed.

UTILIZE FABRIC INSERT INLET PROTECTION
DEVICE IN LIEU OF ROCK INLET SEDIMENT TRAP
TYPE C WHERE WATER MAY POND ON THE
ROADWAY IN AREAS WHERE LIVE TRAFFIC
IS PRESENT, AS DIRECTED BY THE ENGINEER

I-5995



EC-39/ CONST.20

NORTH CAROLINA

DEPARTMENT OF TRANSPORTATION

DURHAM & WAKE COUNTIES


DIVISION 5

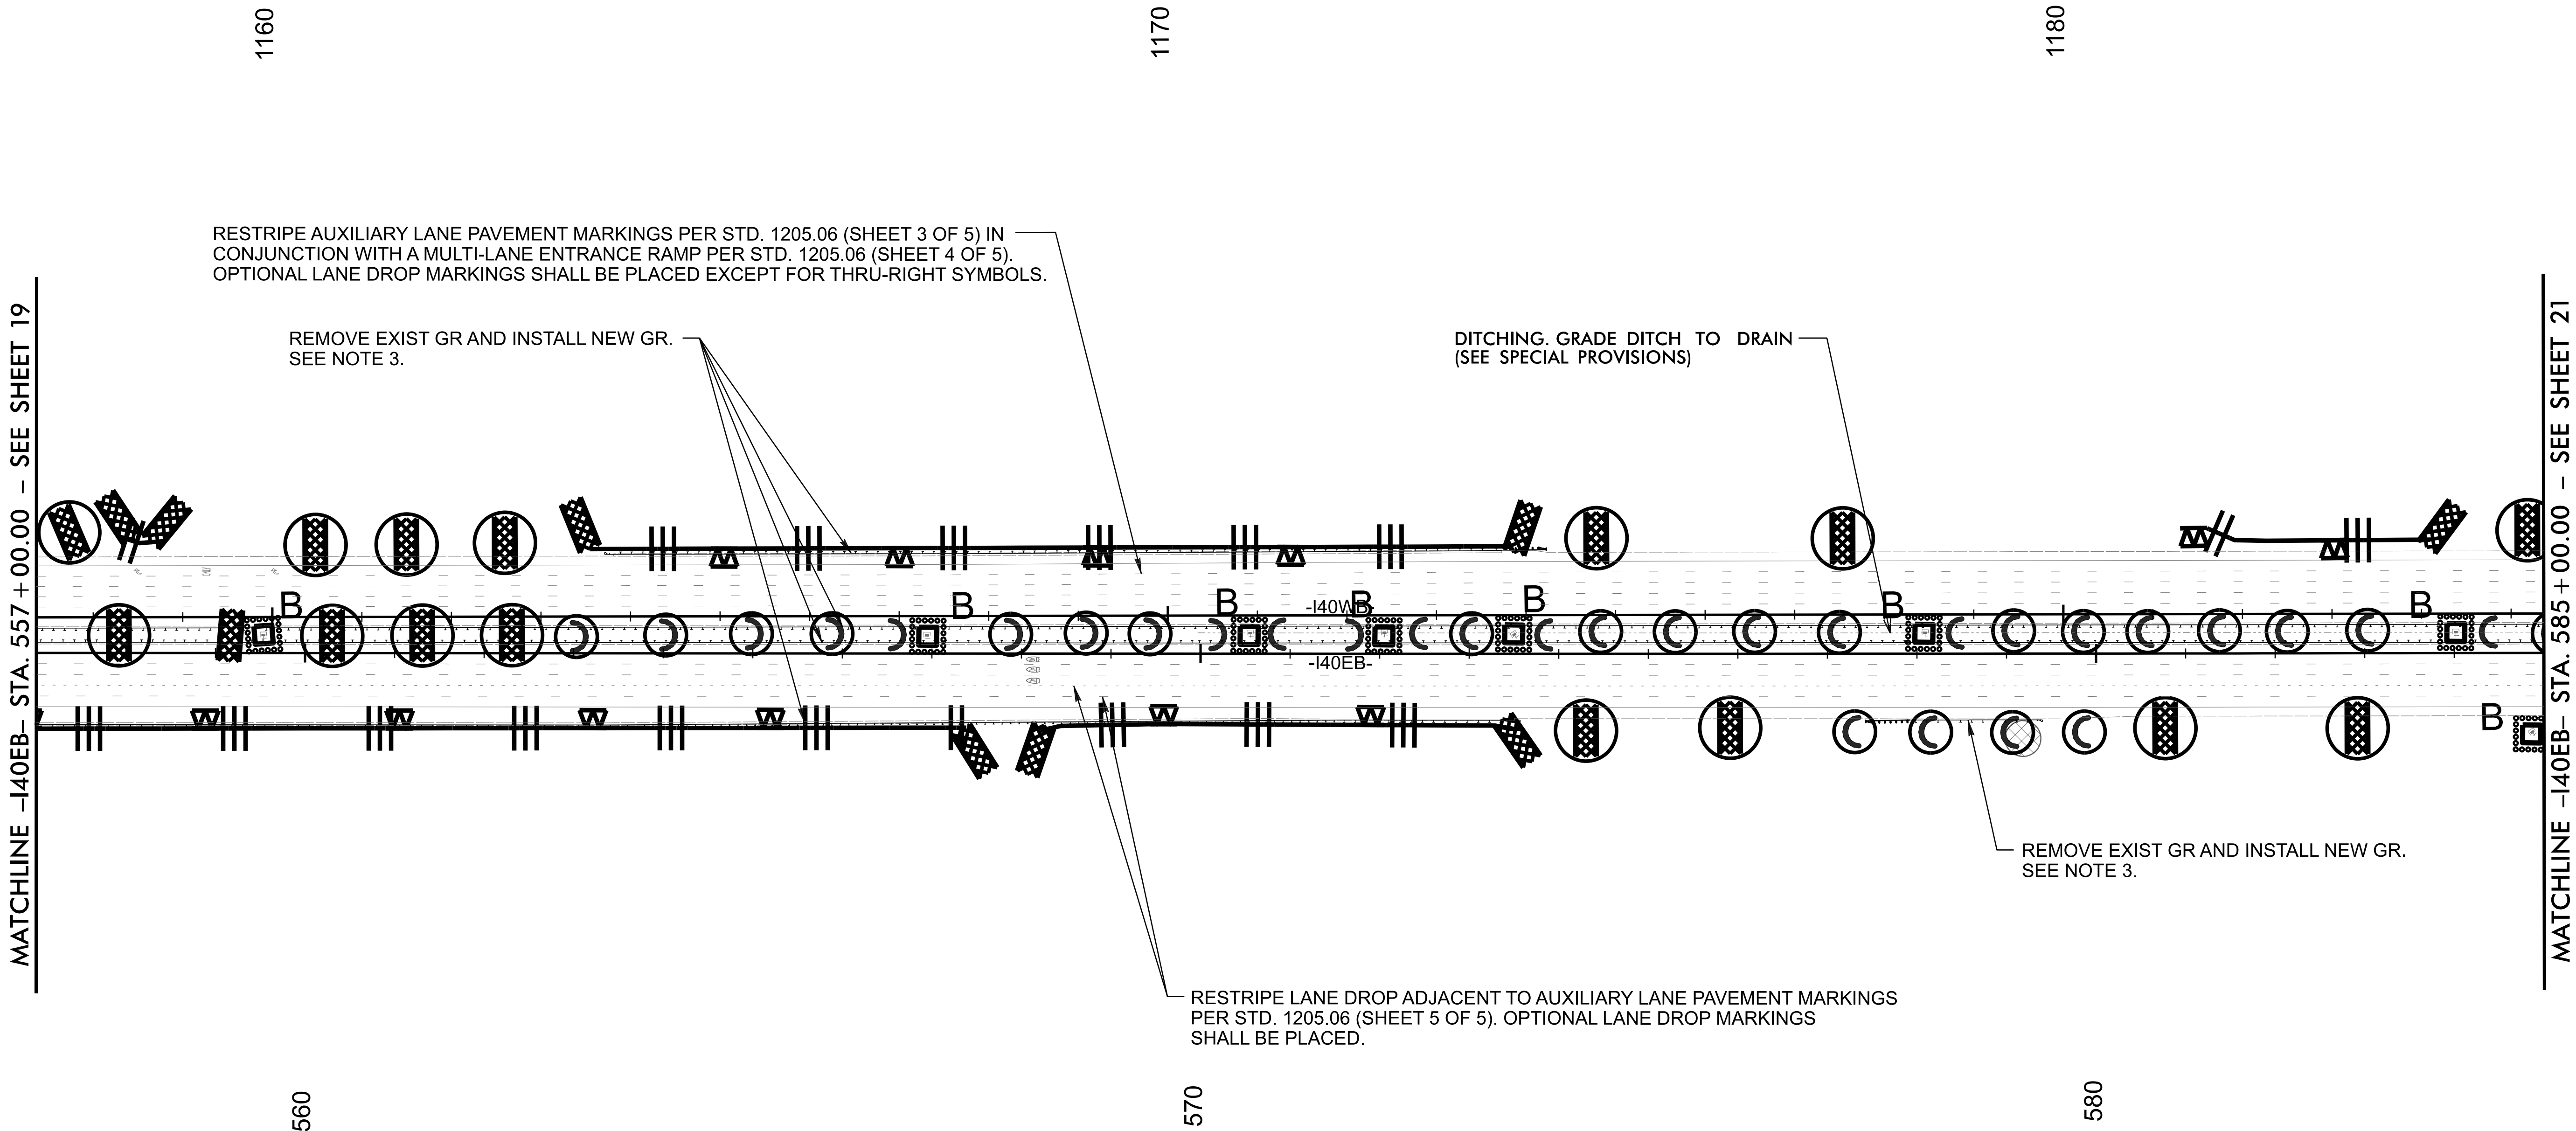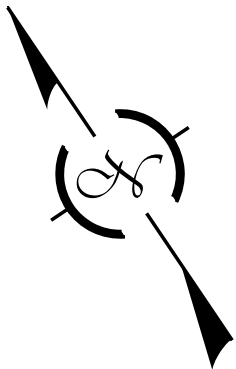

REVISIONS

For "Paving Only Section"
install Erosion Control
Measures as directed.

UTILIZE FABRIC INSERT INLET PROTECTION
DEVICE IN LIEU OF ROCK INLET SEDIMENT TRAP
TYPE C WHERE WATER MAY POND ON THE
ROADWAY IN AREAS WHERE LIVE TRAFFIC
IS PRESENT, AS DIRECTED BY THE ENGINEER

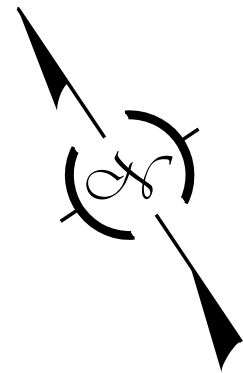

1-5995


EC-40/ CONST. 21

NORTH CAROLINA

DEPARTMENT OF TRANSPORTATION

DURHAM & WAKE COUNTIES

DIVISION 5

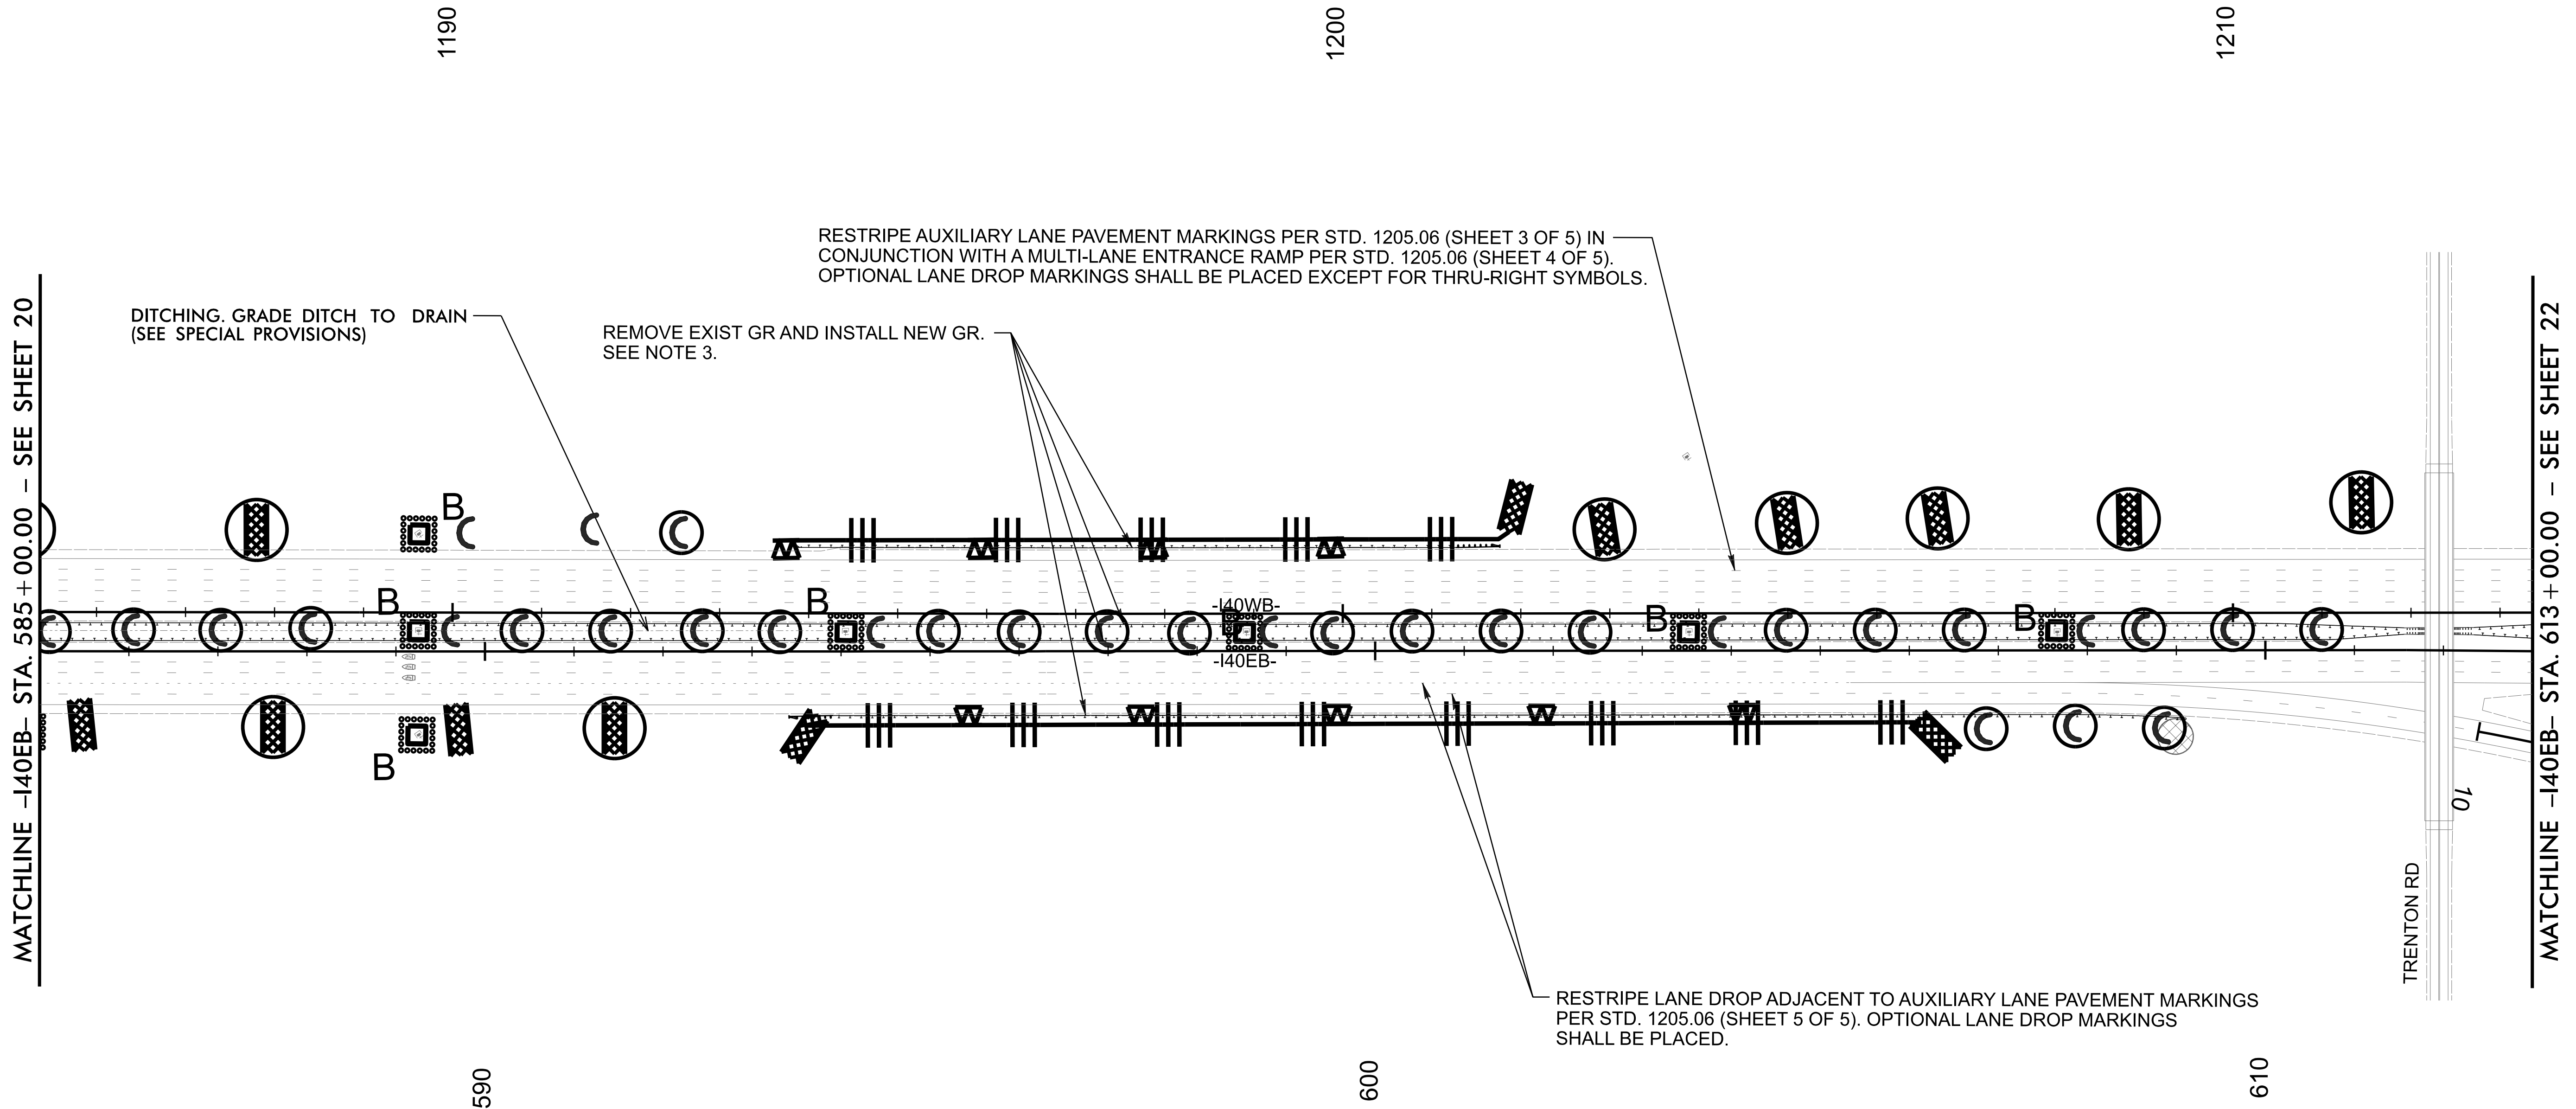

REVISIONS

For "Paving Only Section"
install Erosion Control
Measures as directed.

UTILIZE FABRIC INSERT INLET PROTECTION
DEVICE IN LIEU OF ROCK INLET SEDIMENT TRAP
TYPE C WHERE WATER MAY POND ON THE
ROADWAY IN AREAS WHERE LIVE TRAFFIC
IS PRESENT, AS DIRECTED BY THE ENGINEER

I-5995


EC-41/ CONST. 22

NORTH CAROLINA

DEPARTMENT OF TRANSPORTATION

DURHAM & WAKE COUNTIES

DIVISION 5

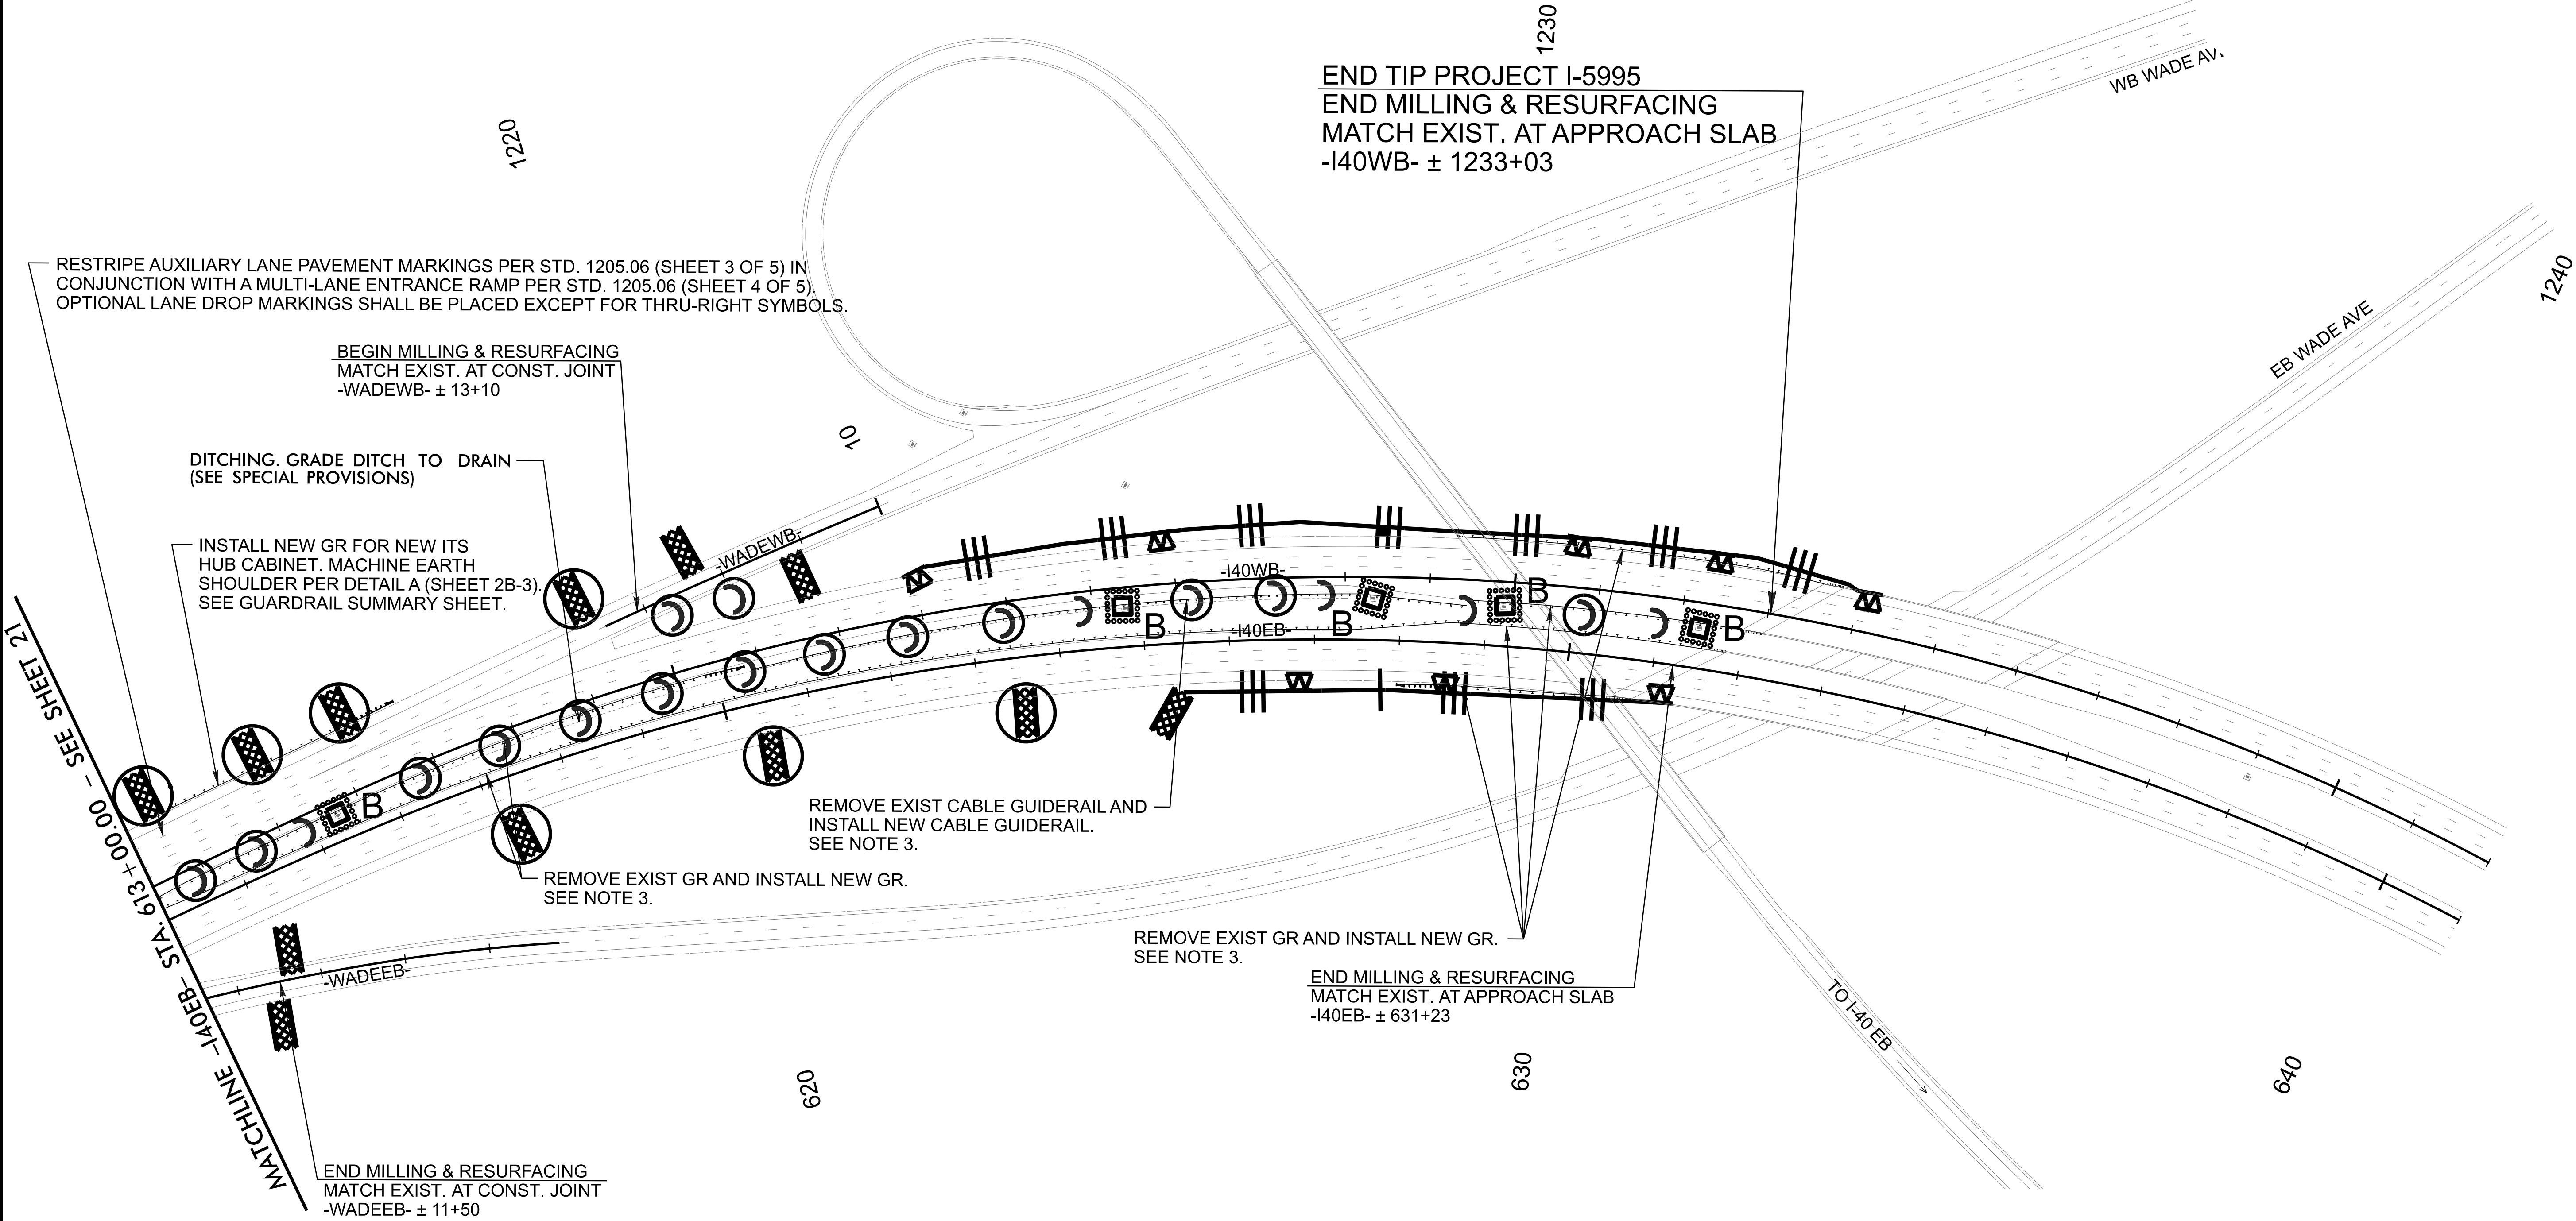

REVISIONS