


TIP PROJECT: HN-0033

CONTRACT: C205203


See Sheet 1A For Index of Sheets
See Sheet 1B For Conventional Symbols

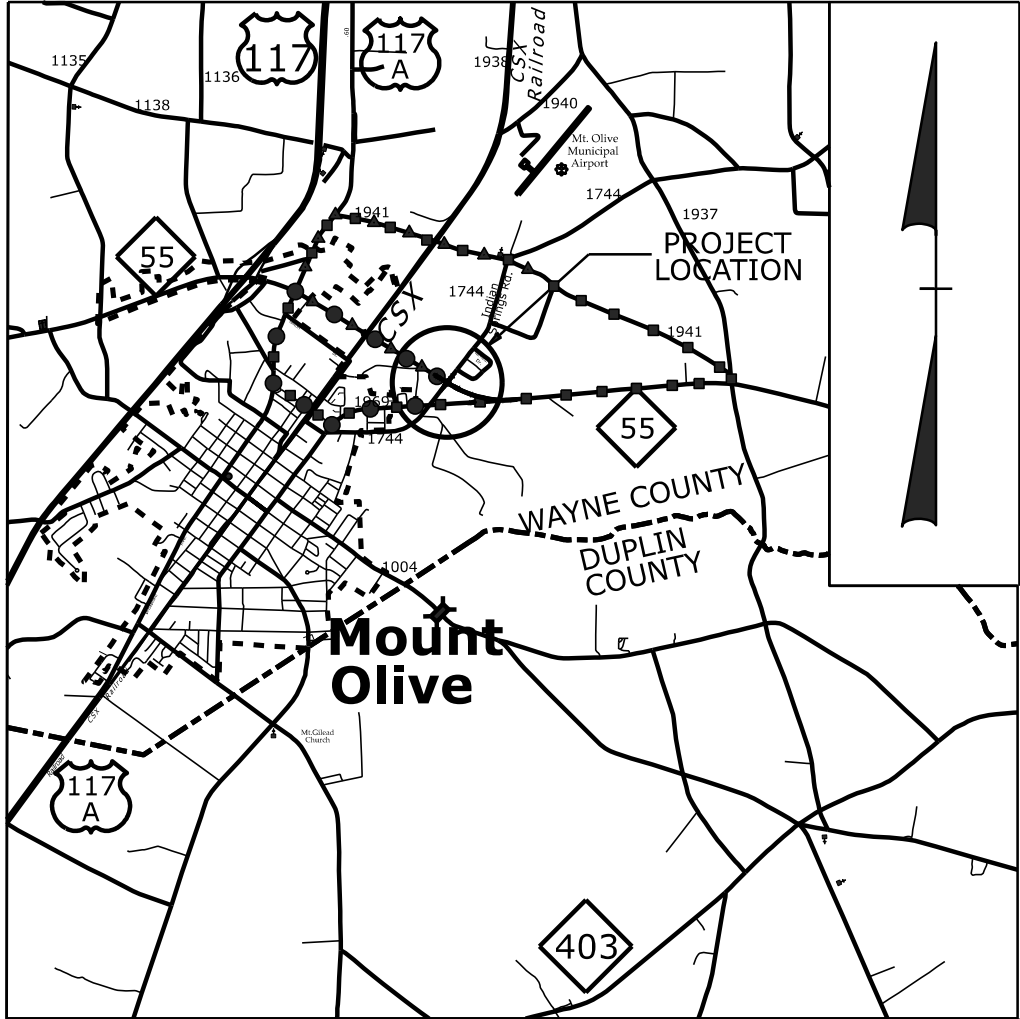

VICINITY MAP (NTS)

- DETOUR ROUTE - TMP PHASE I
- ▲-▲-▲- DETOUR ROUTE - TMP PHASE II
- DETOUR ROUTE - TMP PHASE III


STA. 11+75.00 -L-
BEG TIP PROJECT HN-0033

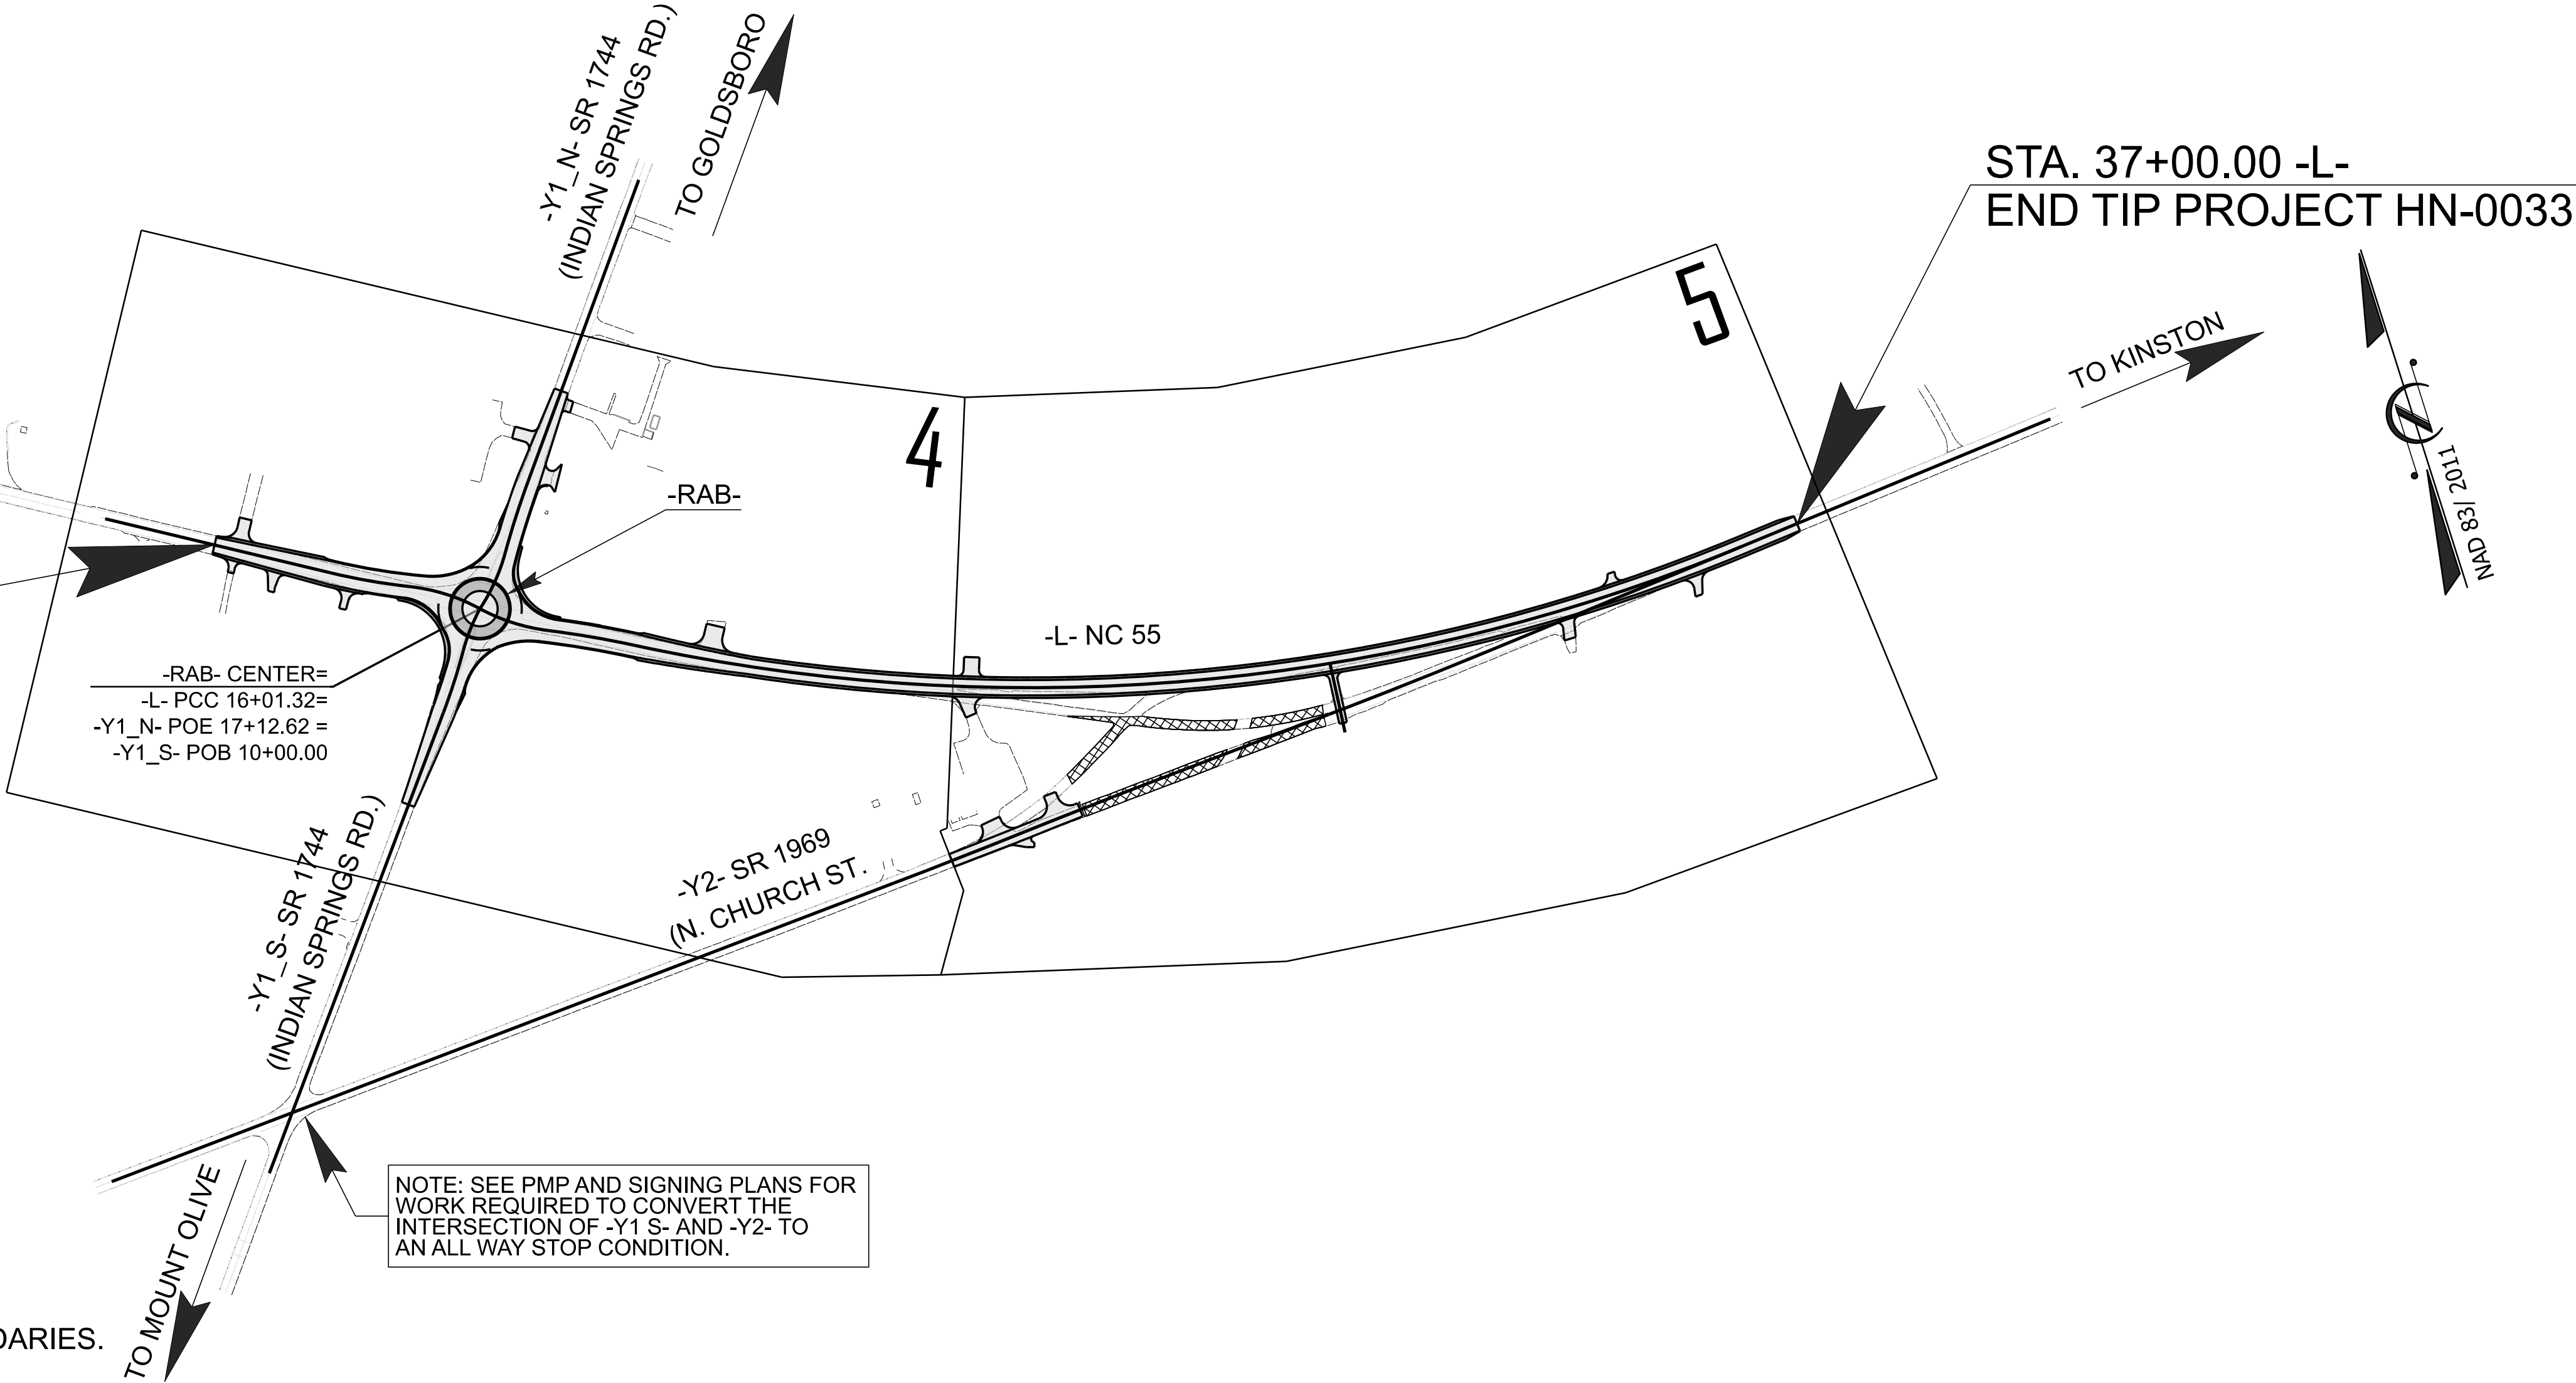

THIS PROJECT IS NOT WITHIN ANY MUNICIPAL BOUNDARIES.

DOCUMENT NOT CONSIDERED FINAL
UNLESS ALL SIGNATURES COMPLETED

GRAPHIC SCALES

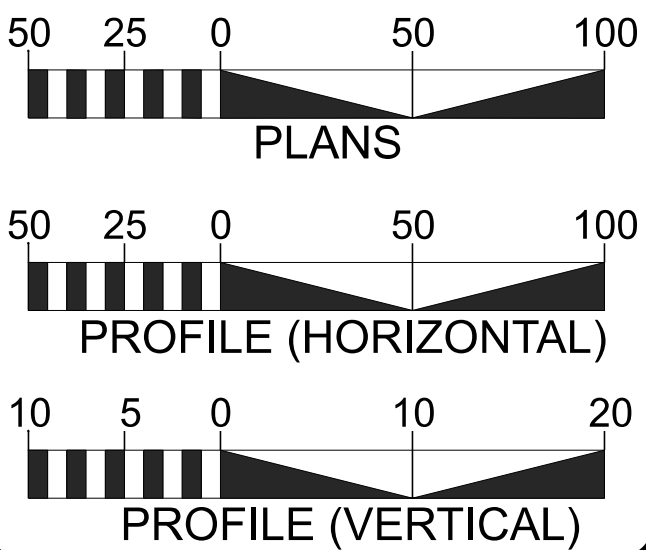


DESIGN DATA

ADT 2026 = 6,750
ADT N/A = N/A
K = N/A %
D = N/A %
T = 11 % *
V = 60 MPH
* TTST = 6% DUAL=5%
FUNC CLASS =
MAJOR COLLECTOR
REGIONAL TIER

PROJECT LENGTH

LENGTH OF ROADWAY TIP PROJECT HN-0033 = 0.478 MILES
TOTAL LENGTH OF TIP PROJECT HN-0033 = 0.478 MILES

Prepared in the Office of:

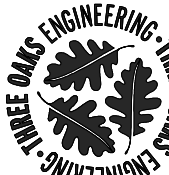

NC Firm License No: F-1334
324 Blackwell Street
Suite 1200
Durham, NC 27701
919.732.1300

2024 STANDARD SPECIFICATIONS

RIGHT OF WAY DATE:
October 28, 2025

LETTING DATE:
September 15, 2026

TRENTON J. CORMIER, P.E.
PROJECT ENGINEER

CASEY W. WHITE, P.E.
PROJECT DESIGN ENGINEER

JAMES GREEN, P.E., PLS
NCDOT CONTACT

HYDRAULICS ENGINEER

Signed by: *Trenton J. Cormier*
1A0040S2004F815
SIGNATURE: 7/2/2026 P.E.

ROADWAY DESIGN ENGINEER

Signed by: *Casey W. White*
87A7E5E15B4E4
SIGNATURE: 7/2/2026 P.E.

