


11/14/23

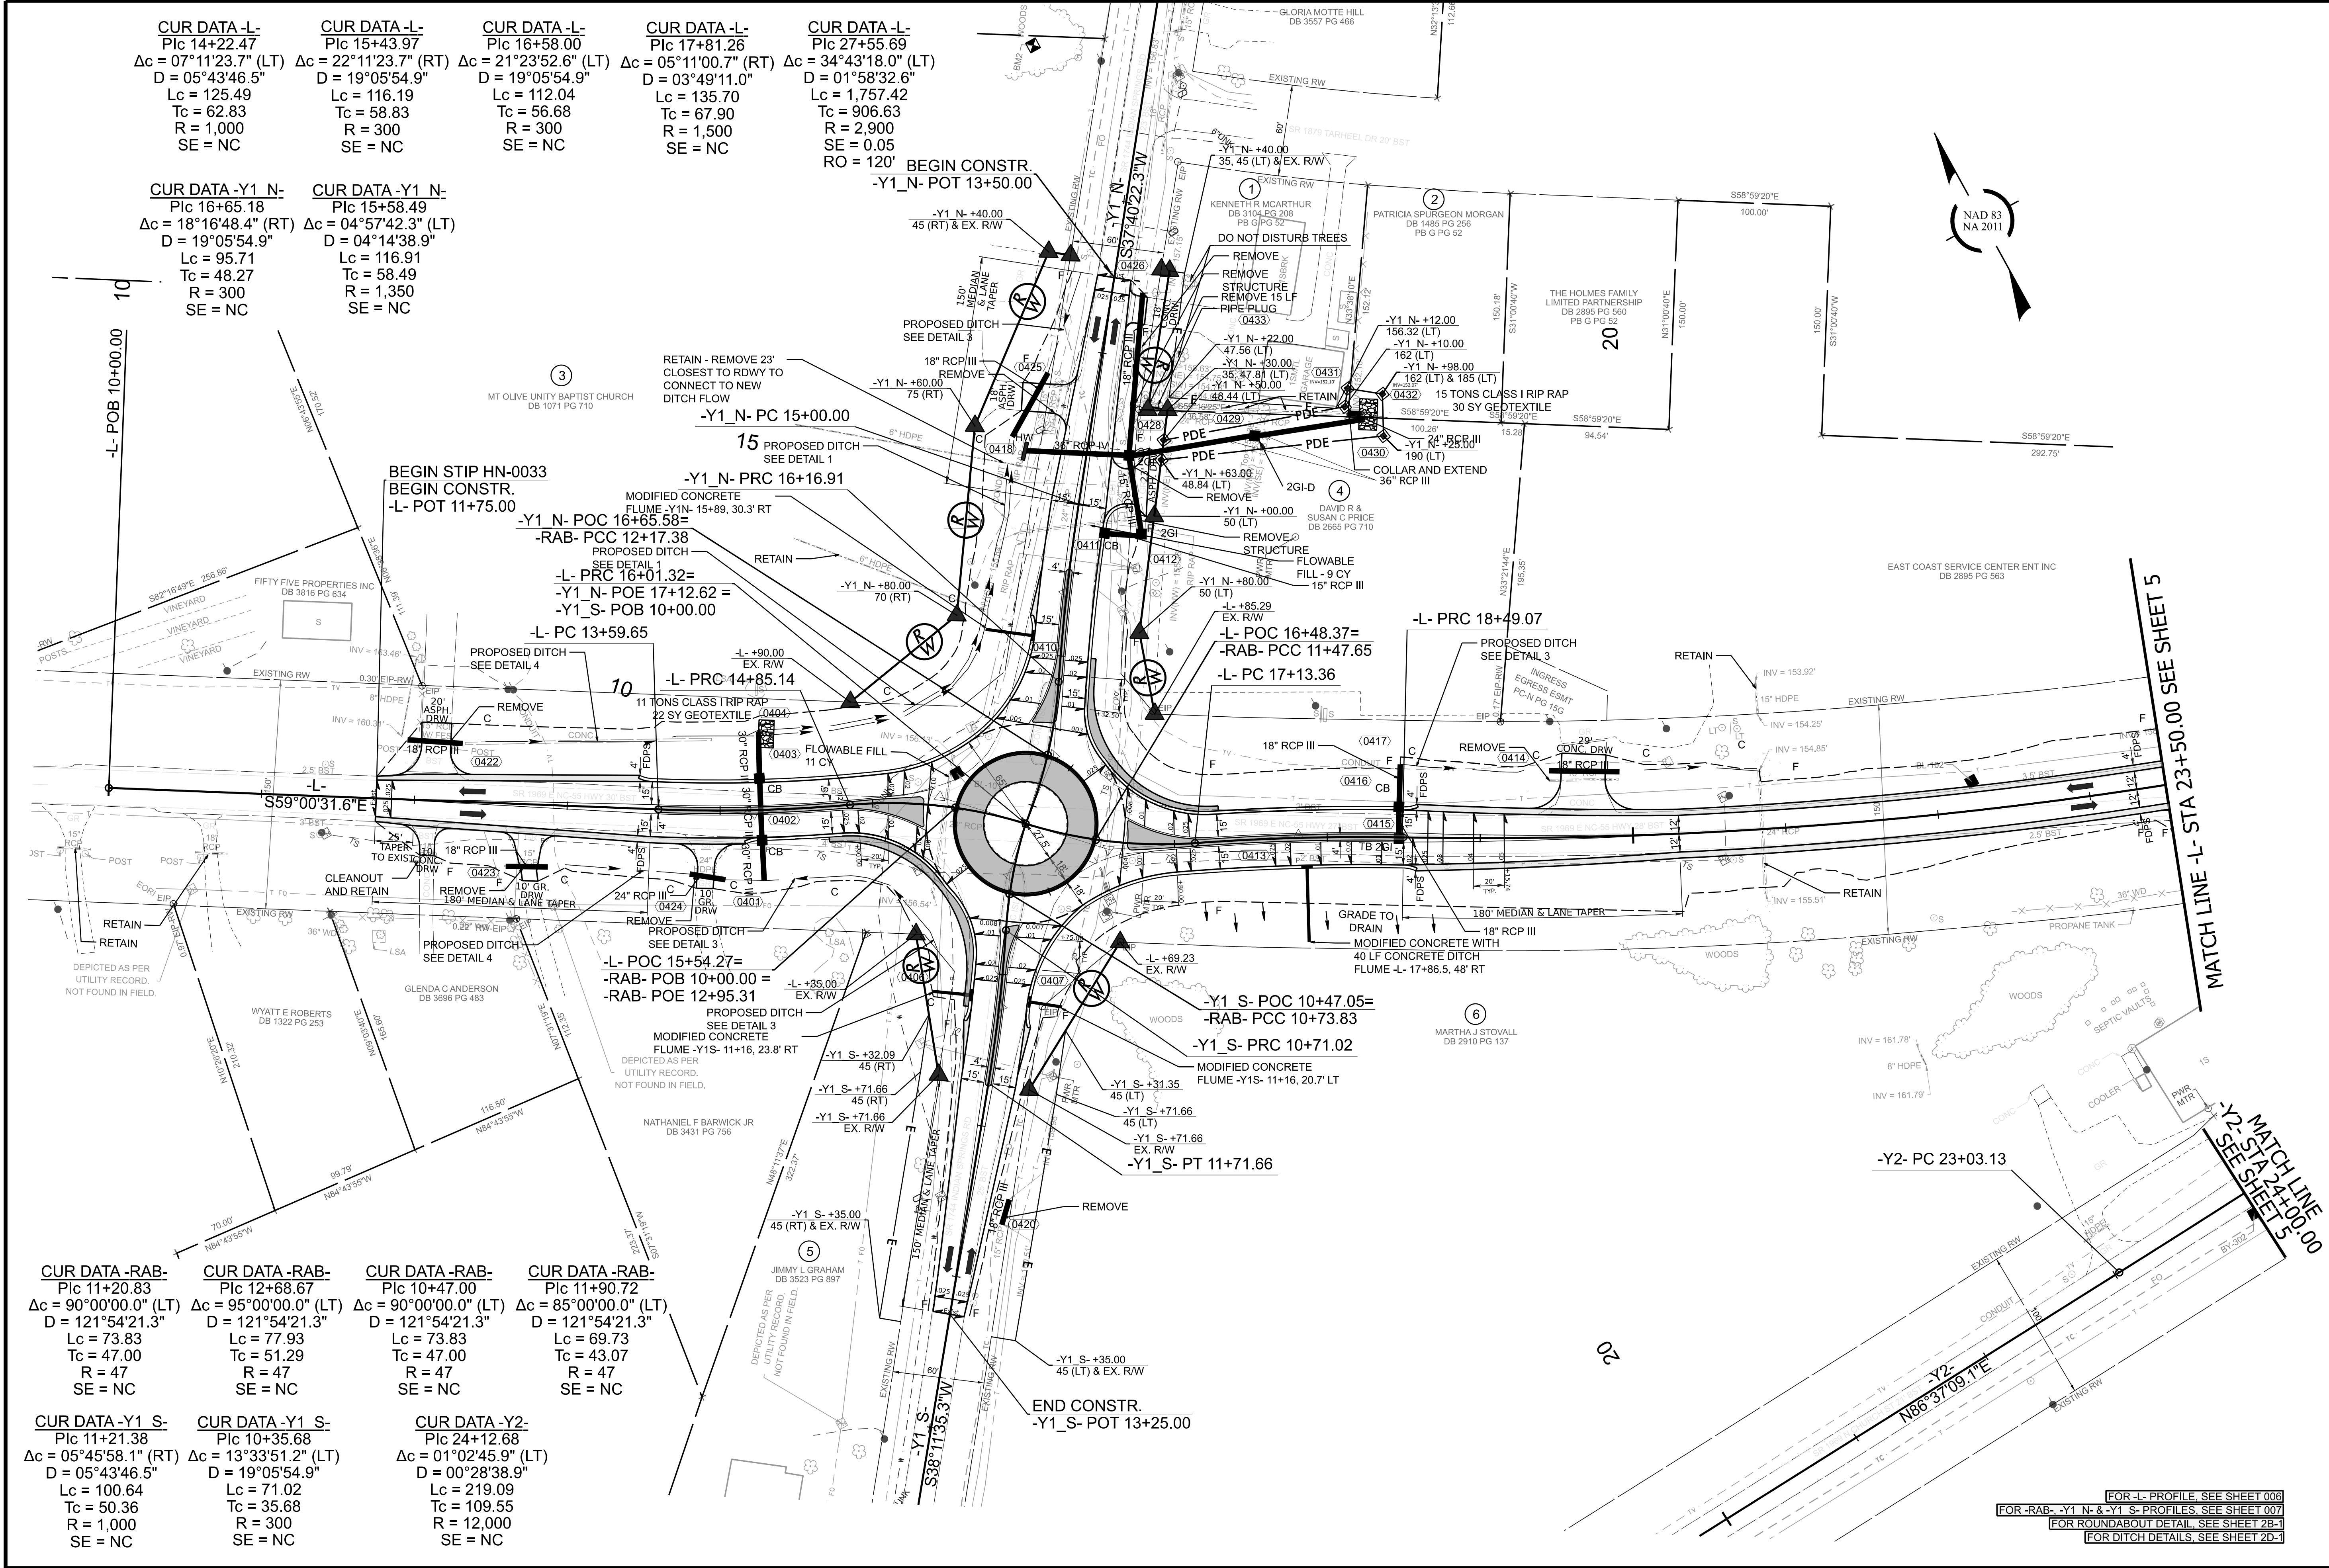

HN-0033

4

NORTH CAROLINA
DEPARTMENT OF TRANSPORTATION
WAYNE COUNTY

ROADWAY DESIGN UNIT
ROADWAY DESIGN
ENGINEER

DOCUMENT NOT CONSIDERED FINAL
UNLESS ALL SIGNATURES COMPLETED

HYDRAULICS
ENGINEER

PREPARED BY