

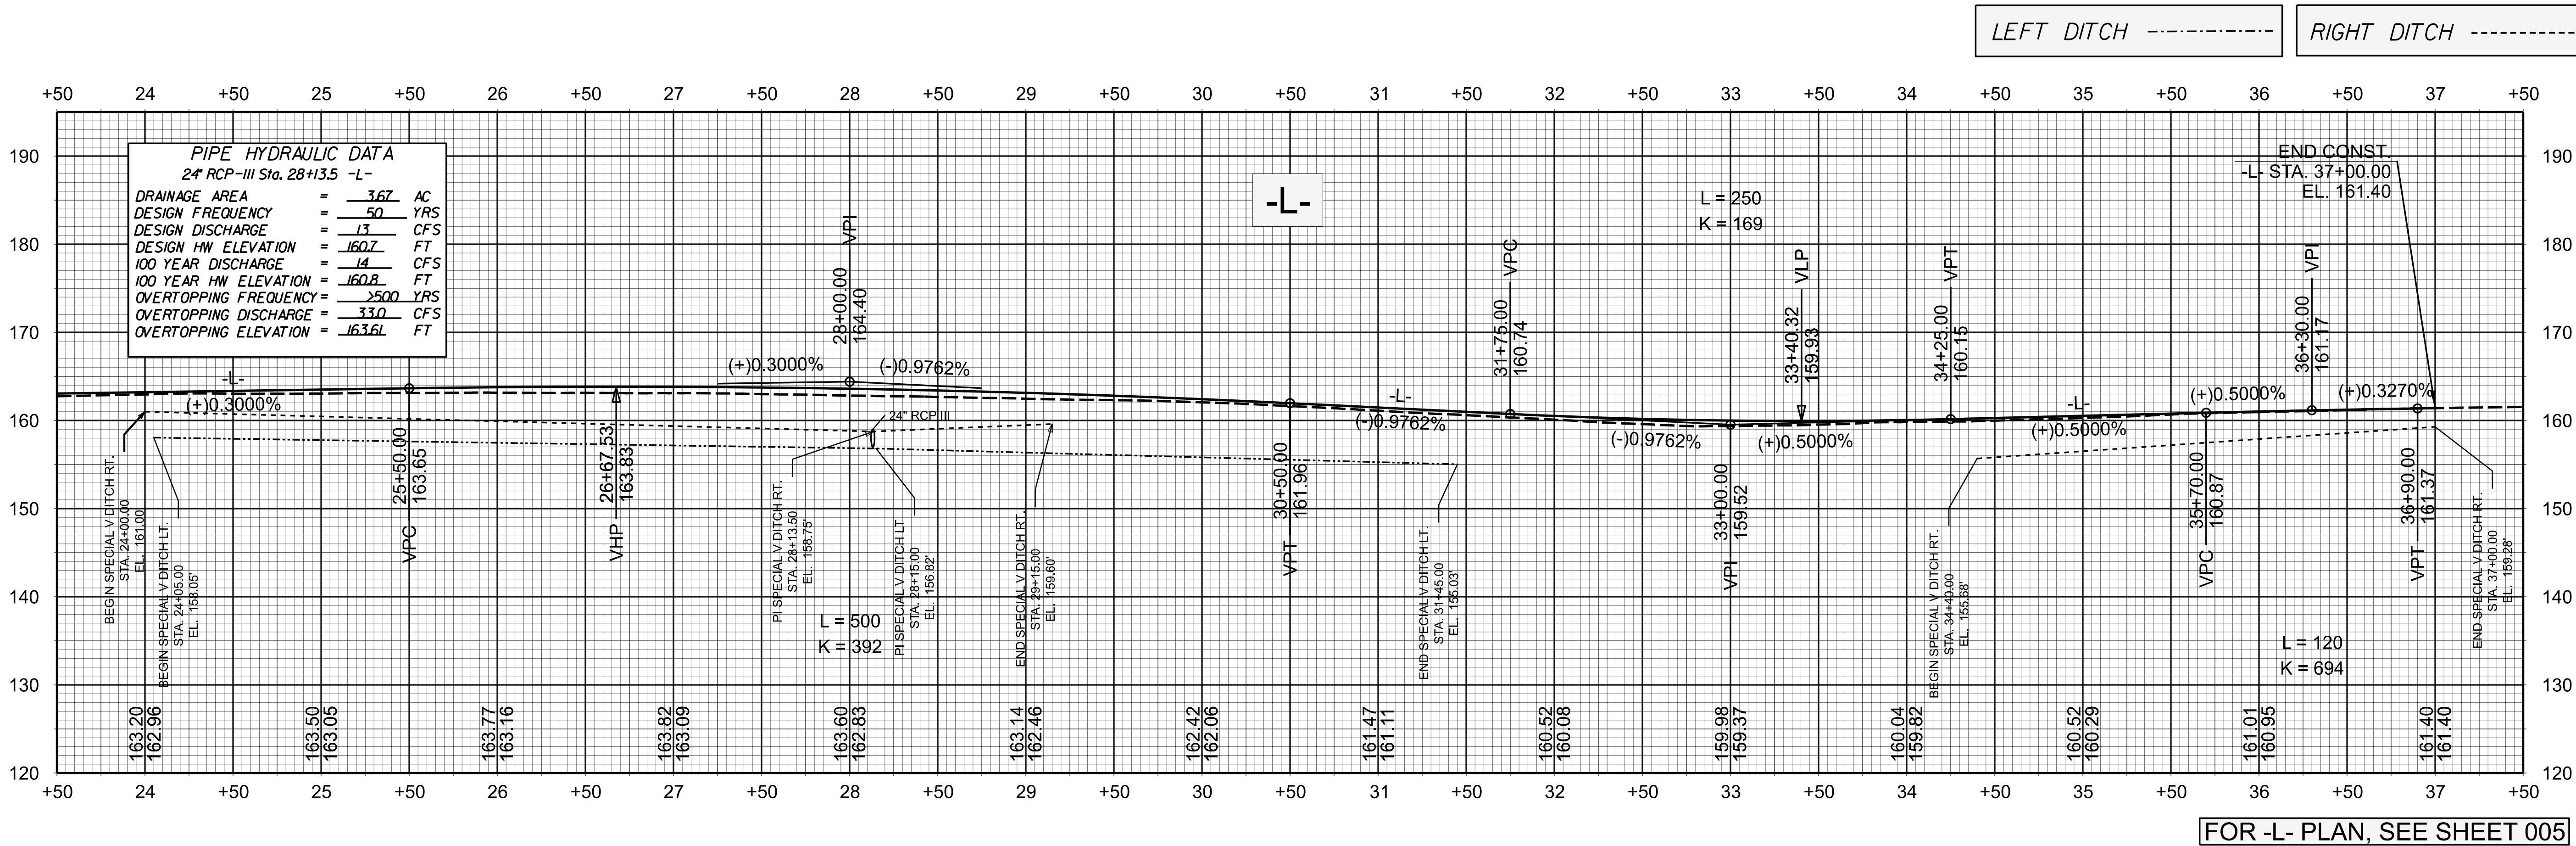


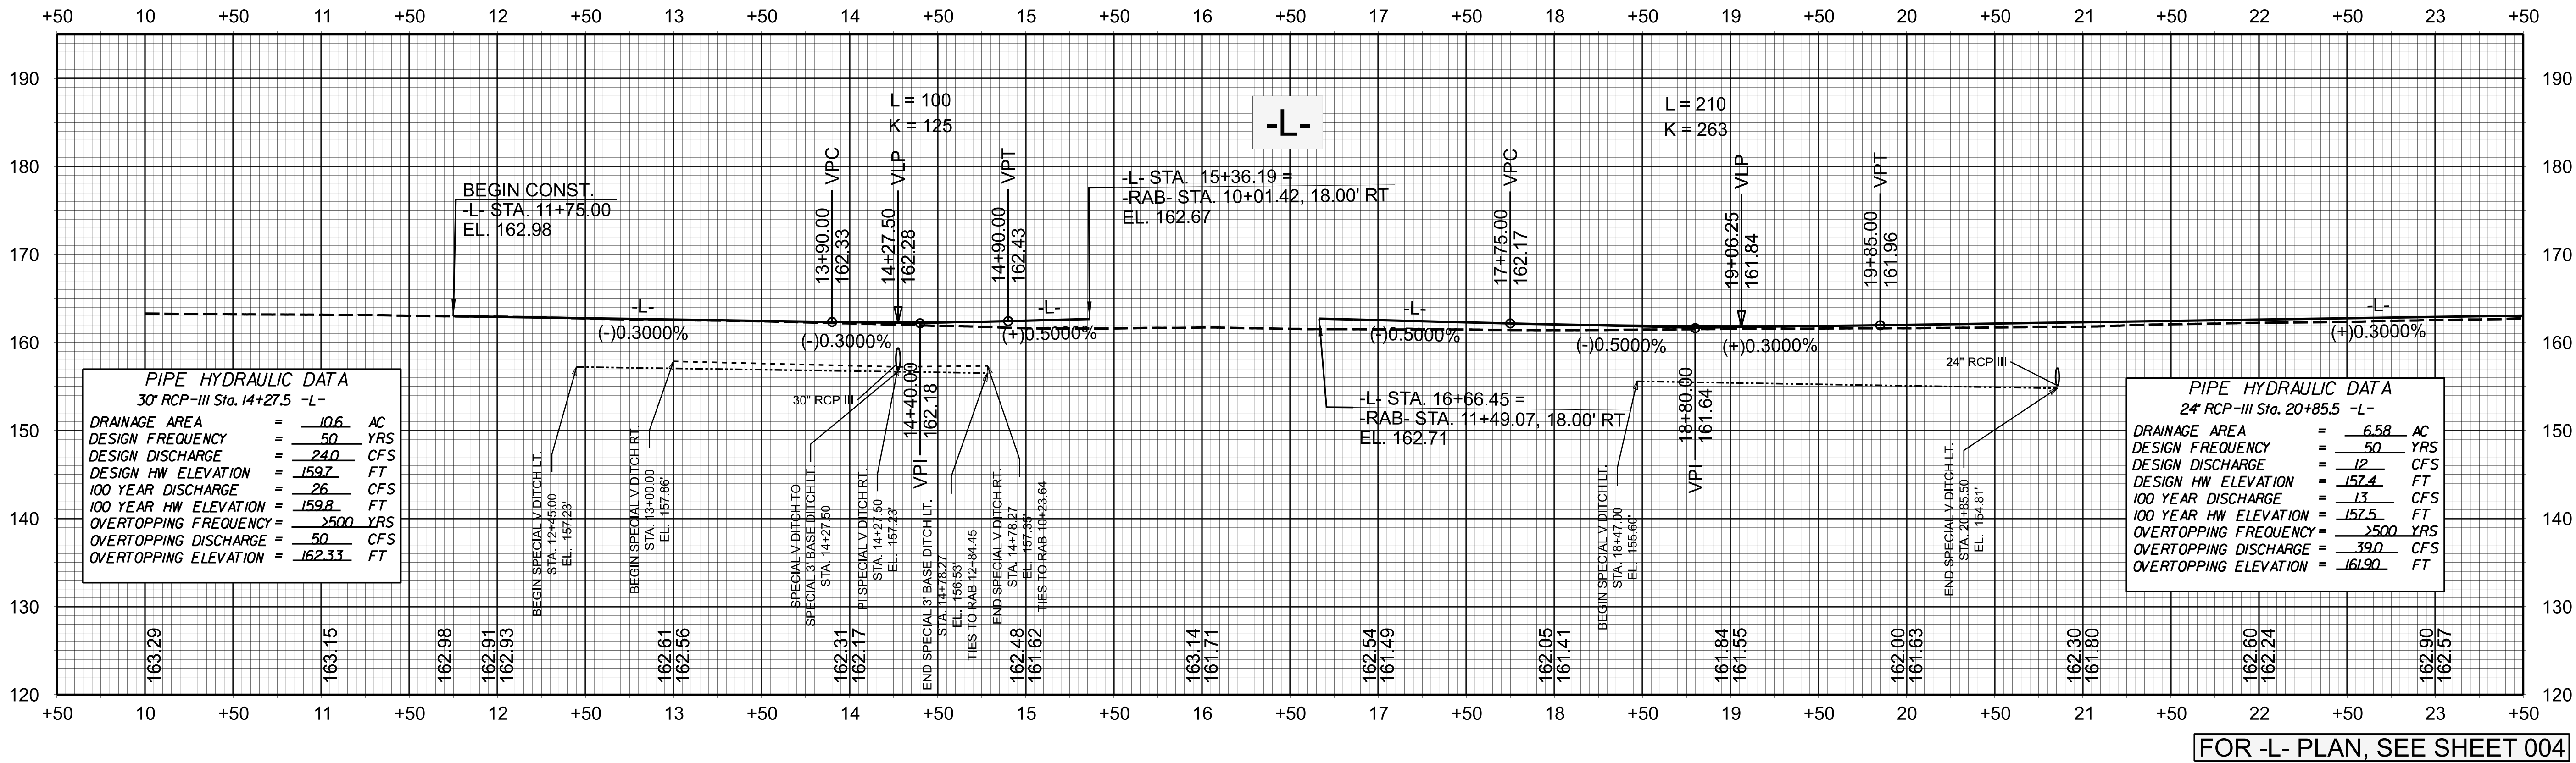


HN-0033

6

NORTH CAROLINA
DEPARTMENT OF TRANSPORTATION
WAYNE COUNTY

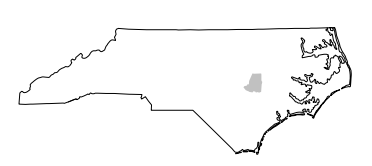


ROADWAY DESIGN UNIT
ROADWAY DESIGN
ENGINEER

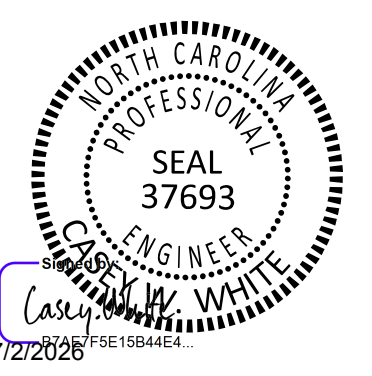

DOCUMENT NOT CONSIDERED FINAL
UNLESS ALL SIGNATURES COMPLETED

HYDRAULICS
ENGINEER

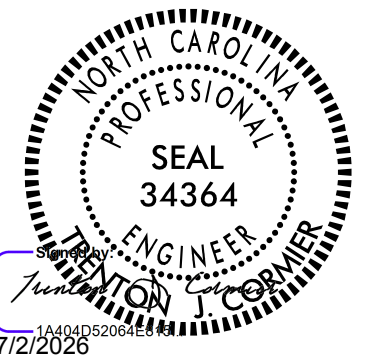

PREPARED BY



REVISIONS