



TIP PROJECT: HN-0033

STATE OF NORTH CAROLINA
DIVISION OF HIGHWAYS

STATE	STATE PROJECT REFERENCE NO.	SHEET NO.	TOTAL SHEETS
N.C.	HN-0033	RW01	8


SURVEY CONTROL, EXISTING CENTERLINES,
RIGHT OF WAY, EASEMENTS AND PROPERTY TIES

WAYNE COUNTY

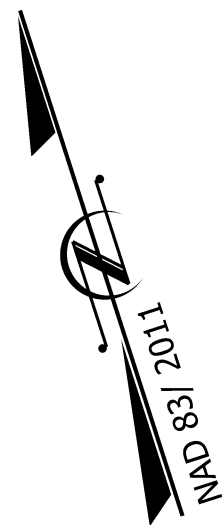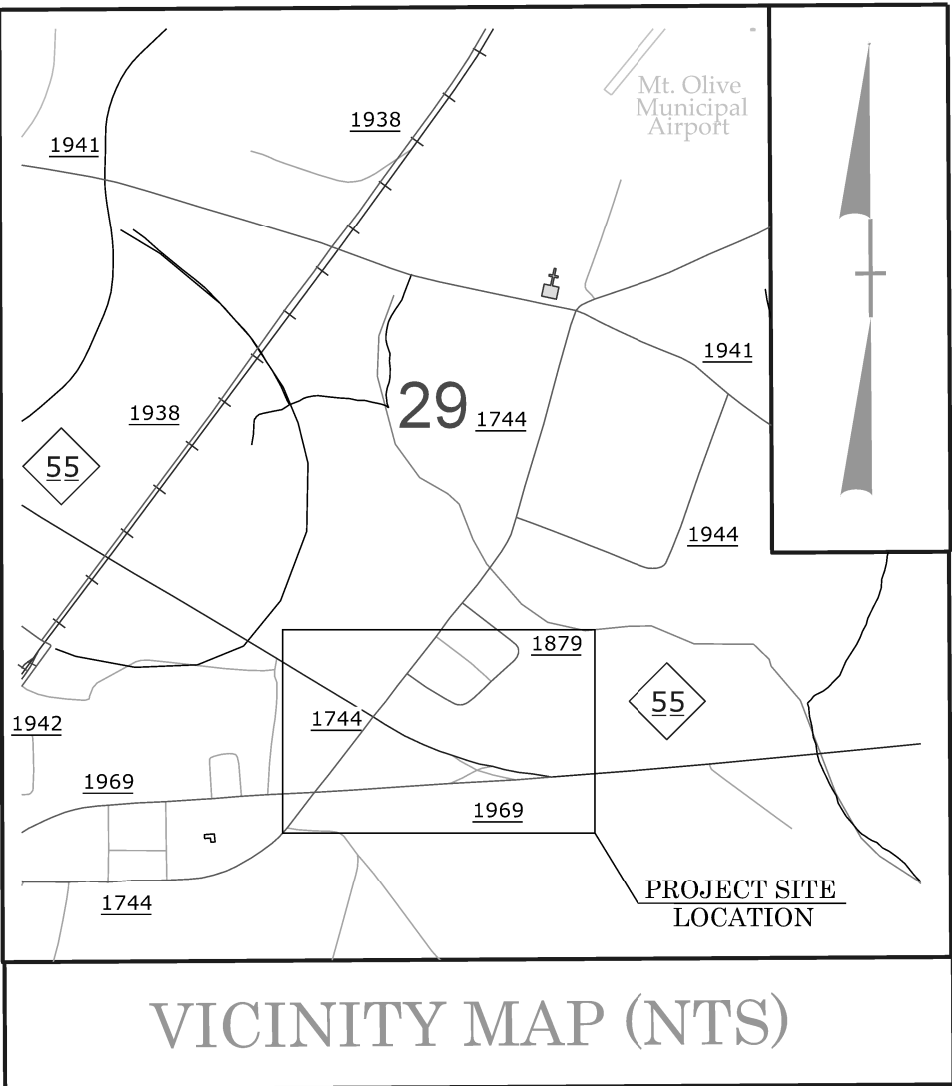

STA. 11+75.00 -L- BEG TIP PROJECT HN-0033

STA. 37+00.00 -L- END TIP PROJECT HN-0033

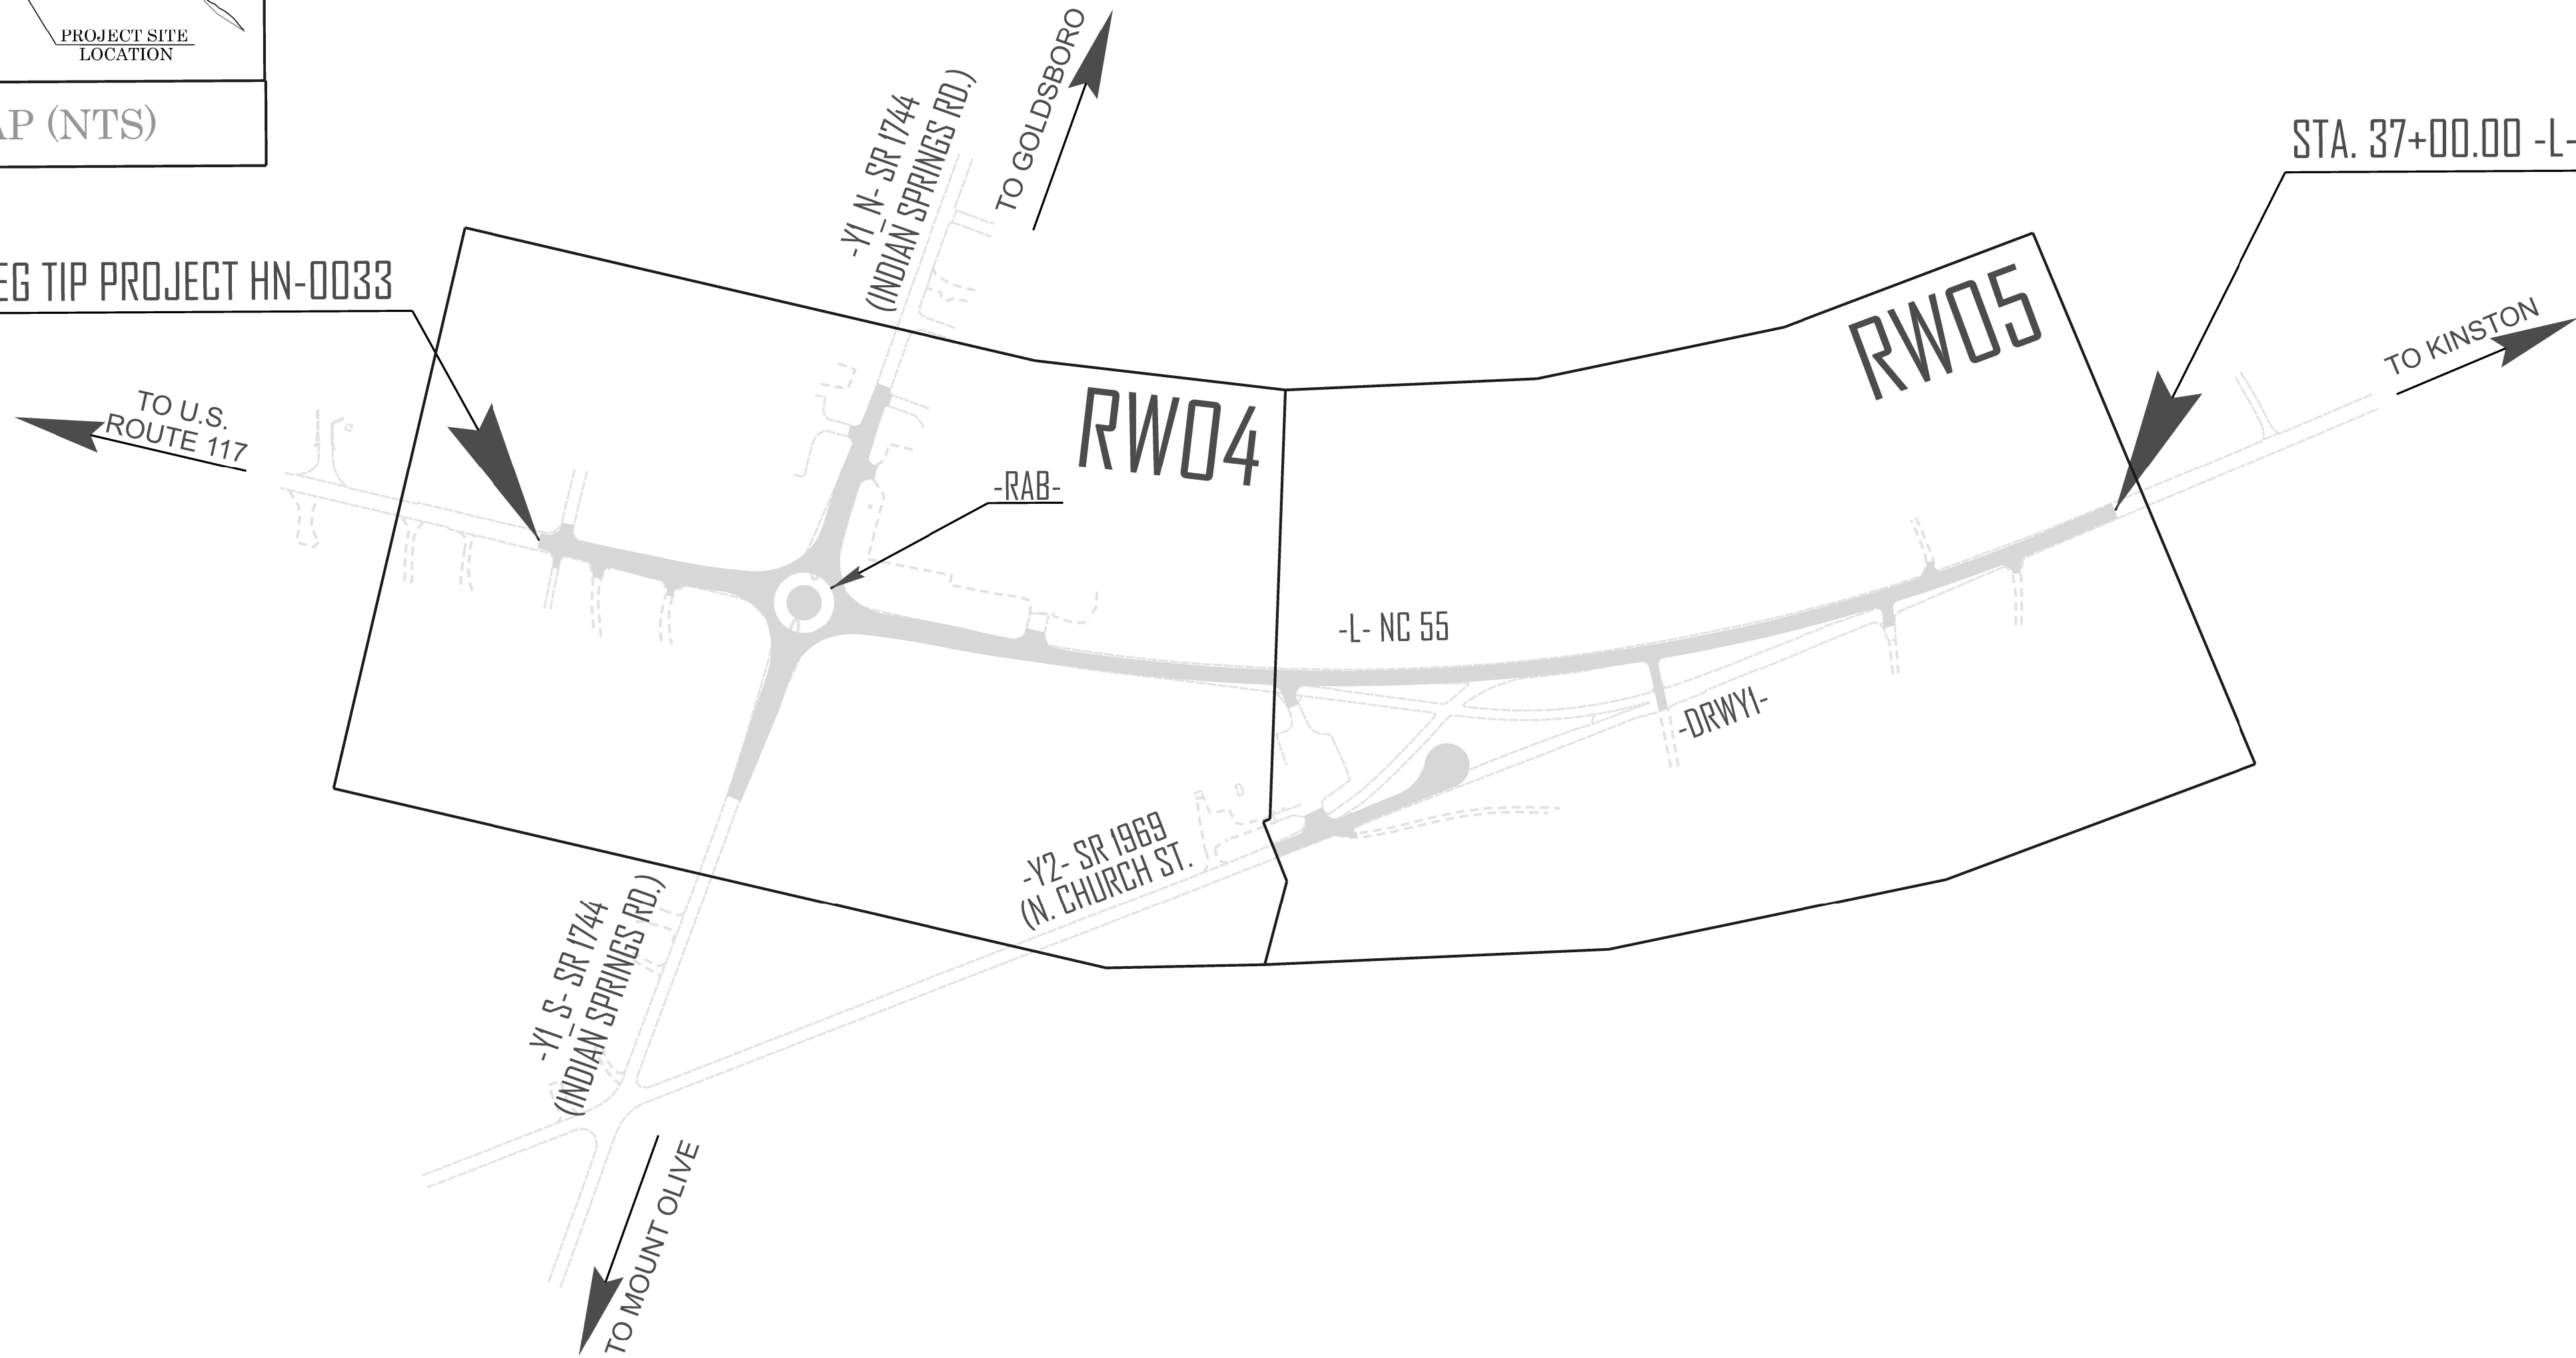

DOCUMENT NOT CONSIDERED FINAL
UNLESS ALL SIGNATURES COMPLETED

GRAPHIC SCALES



DATUM DESCRIPTION


THE LOCALIZED COORDINATE SYSTEM DEVELOPED FOR THIS PROJECT
IS BASED ON THE STATE PLANE COORDINATES ESTABLISHED BY
NCDOT FOR MONUMENT HN0033-2
WITH NAD83/2011 STATE PLANE GRID COORDINATES OF
NORTHING: 531151.8657 EASTING: 2283669.1069
ELEVATION: 162.72
THE AVERAGE COMBINED GRID FACTOR USED ON THIS PROJECT
(GROUND TO GRID) IS: 0.9998706515
ALL LINEAR DIMENSIONS ARE LOCALIZED HORIZONTAL DISTANCES
VERTICAL DATUM USED IS NAVD 88

Prepared in the Office of:



GEOSPHERE LAND SURVEYING OF NC
128 TALBERT ROAD
MOORESVILLE NC 28117
FIRM C-5241

PROFESSIONAL LAND
SURVEYOR

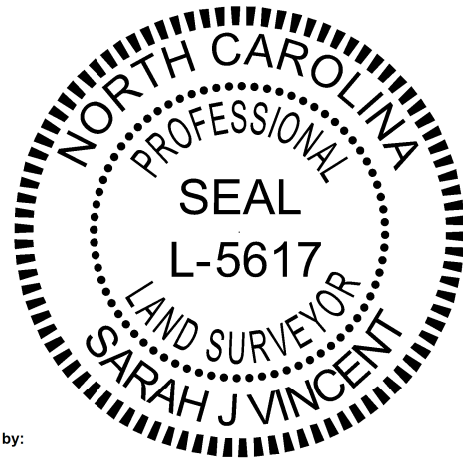

DocuSigned by:
Sarah Vincent
2805417B8A558A8A
SIGNATURE:

5/7/2026
DATE:

