



PRIMARY SURVEY CONTROL SHEET

I, Sarah. J. Vincent, PLS. CERTIFY THAT THE PRIMARY PROJECT CONTROL WAS PERFORMED UNDER MY SUPERVISION FROM AN ACTUAL GPS SURVEY MADE UNDER MY SUPERVISION AND THE FOLLOWING INFORMATION WAS USED TO PERFORM THE SURVEY:

CLASS OF SURVEY: **AA**
TYPE OF GPS FIELD PROCEDURE: RTN
DATES OF SURVEY: 10/27/2024-11/19/2024
DATUM/EPOCH: NAD83/2011
PUBLISHED/FIXED-CONTROL USE: N/A
LOCALIZED AROUND: HN0033-2
NORTHING: 531151.8657
EASTING: 2283669.1069
COMBINED GRID FACTOR: 0.9998706515
GEOID MODEL: GEOID 18
UNITS: US Survey Feet

THIS 2ND DAY OF JULY, 2026.


DocuSigned by:
Sarah Vincent
5605457854585454

PROFESSIONAL LAND SURVEYOR L-5617

HN0033

R/W 02C-1

NORTH CAROLINA
DEPARTMENT
OF TRANSPORTATION

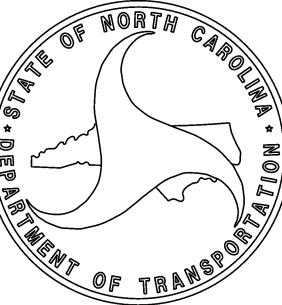

PROFESSIONAL LAND
SURVEYOR




DOCUMENT NOT CONSIDERED
FINAL UNLESS ALL SIGNATURES
ARE COMPLETED

2024 STANDARD
SPECIFICATIONS


TIP PROJECT: HN0033
County: Wayne

PREPARED FOR

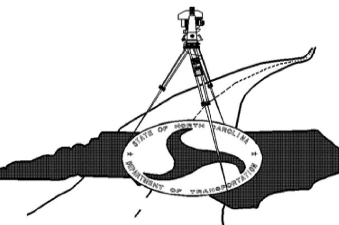

LOCATION AND
SURVEYS UNIT

PREPARED BY

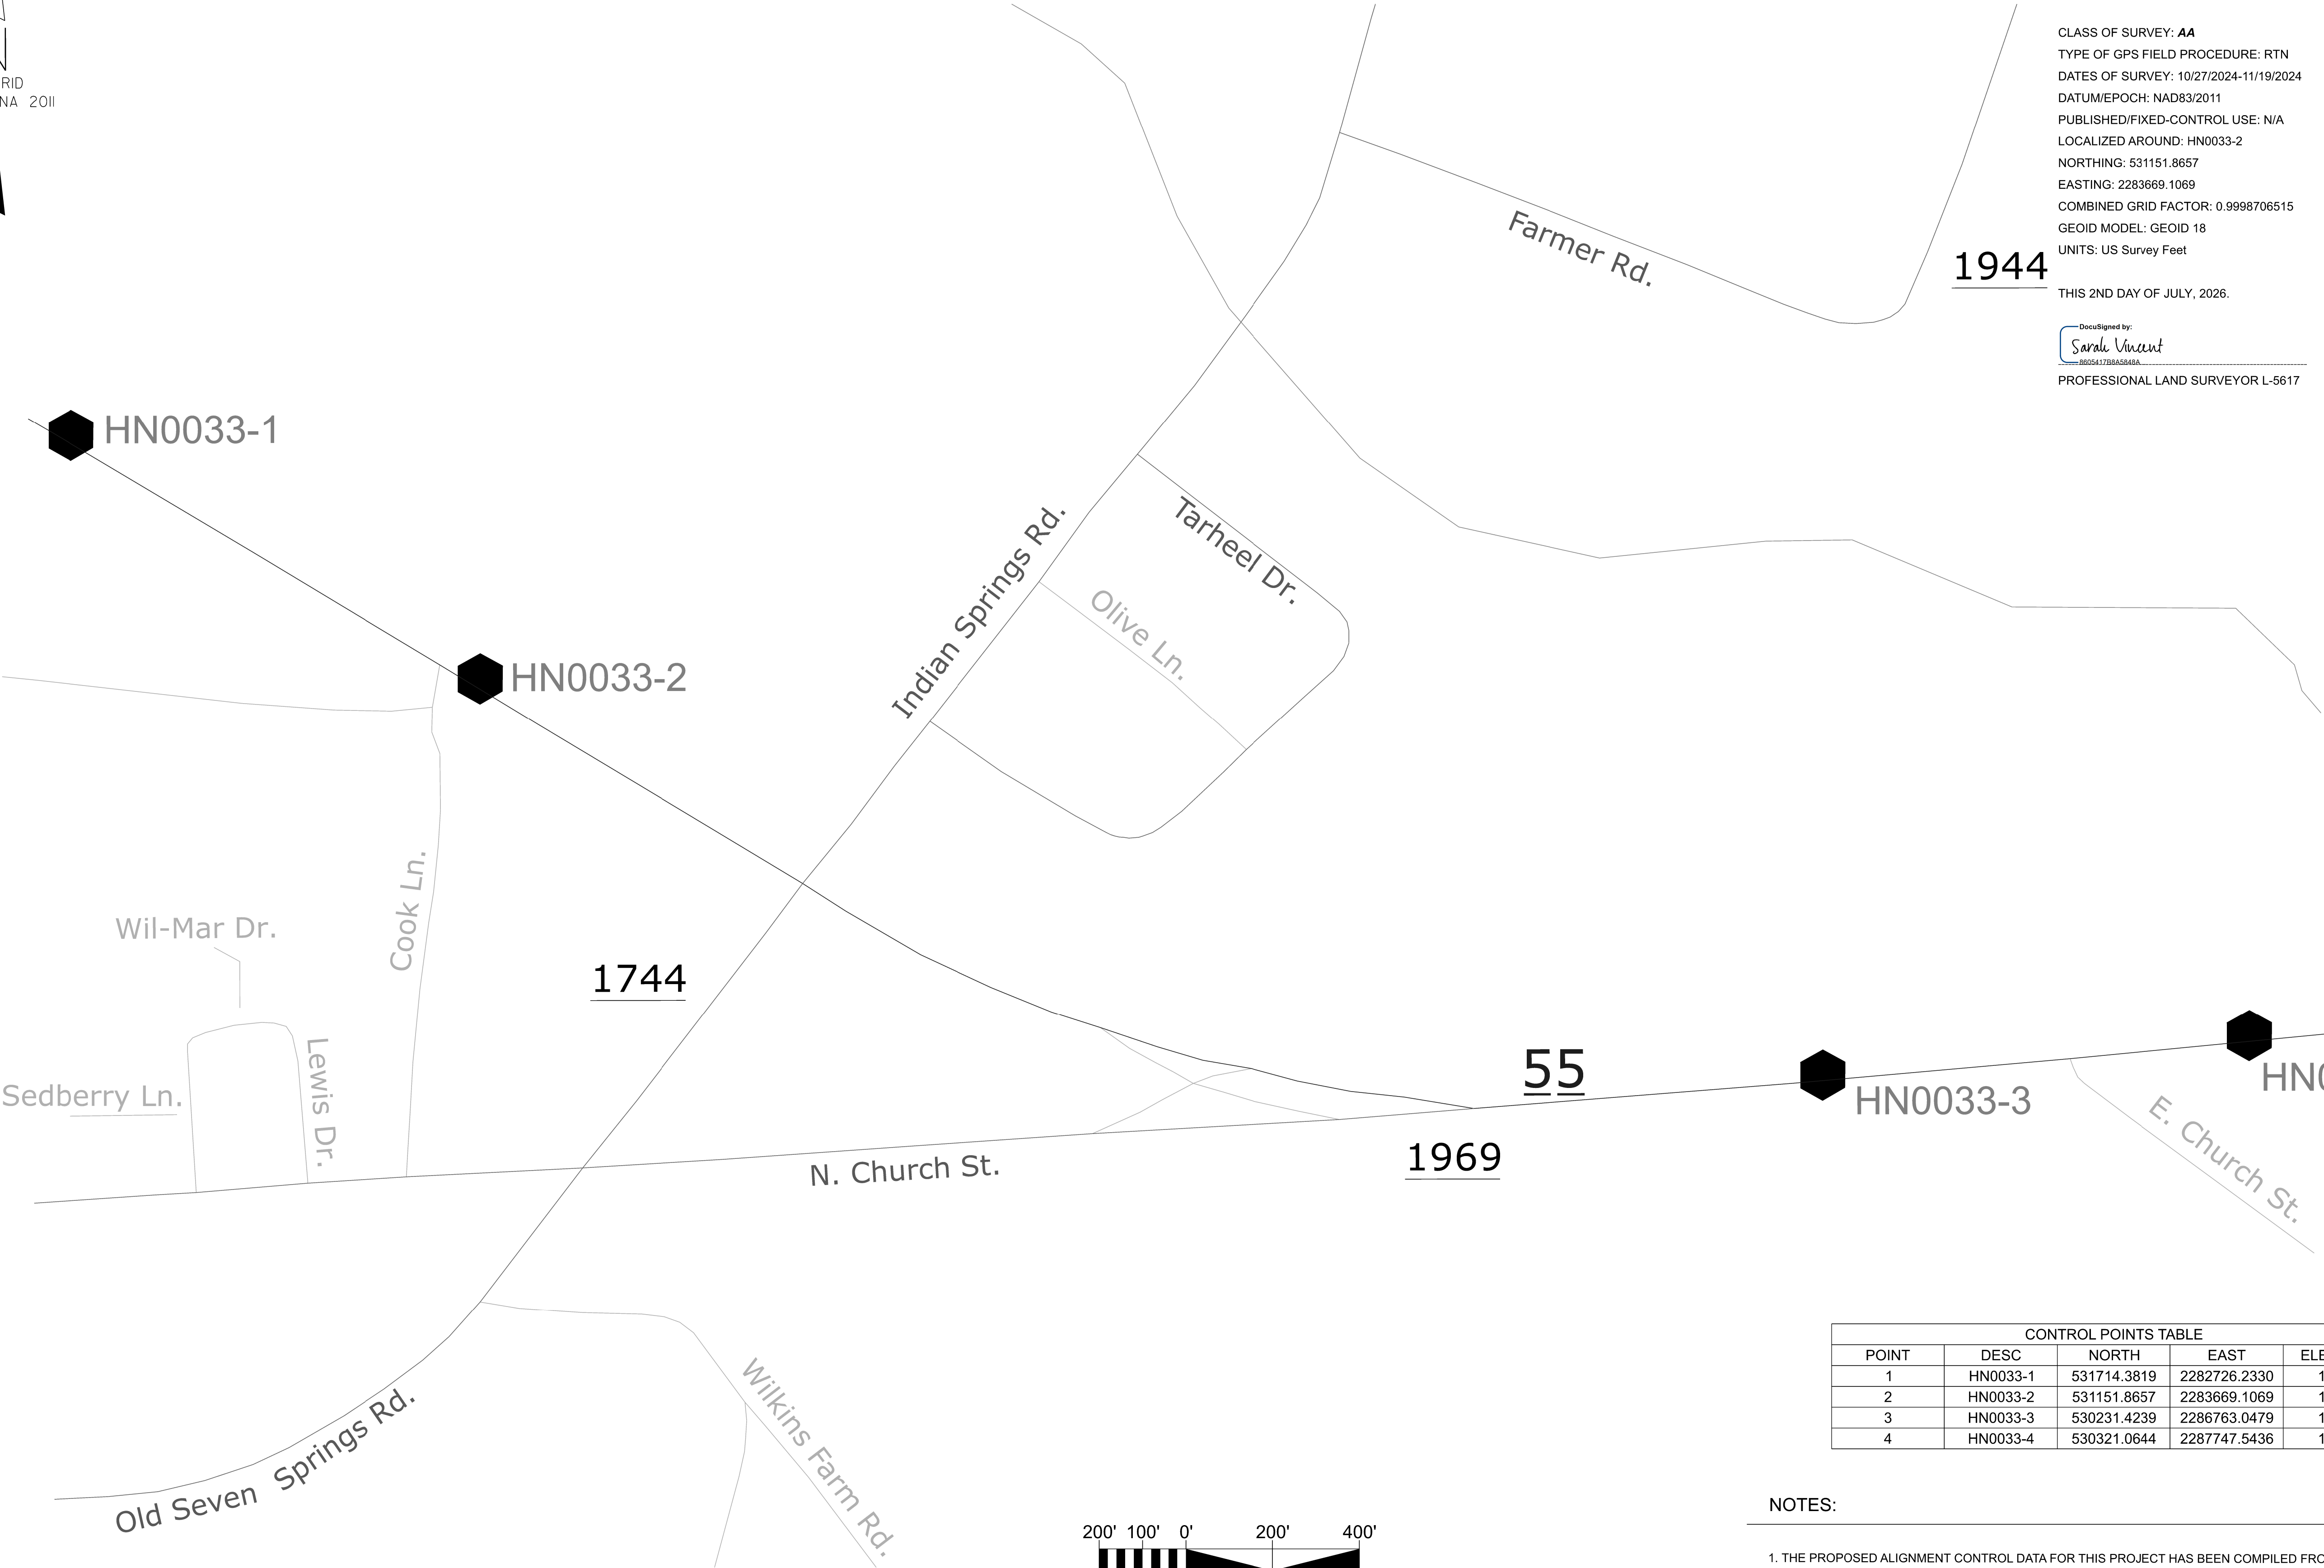

CONTROL POINTS TABLE				
POINT	DESC	NORTH	EAST	ELEVATION
1	HN0033-1	531714.3819	2282726.2330	175.46
2	HN0033-2	531151.8657	2283669.1069	162.72
3	HN0033-3	530231.4239	2286763.0479	158.43
4	HN0033-4	530321.0644	2287747.5436	142.04

NOTES:

- THE PROPOSED ALIGNMENT CONTROL DATA FOR THIS PROJECT HAS BEEN COMPILED FROM VARIOUS SOURCES. IF FURTHER INFORMATION REGARDING PROJECT CONTROL IS NEEDED, PLEASE CONTACT THE LOCATION AND SURVEYS UNIT.

