

RIGHT OF WAY CONTROL SHEET

PERMANENT ROW MARKER IRON PIN AND CAP: L			
STATION	OFFSET	NORTH	EAST
14+90.00	-66.97	530801.4184	2284356.1485
15+35.00	85.04	530647.7184	2284320.7221
16+69.23	65.01	530578.9264	2284435.2510
16+85.29	-85.19	530698.8484	2284526.9129

PERMANENT ROW MARKER IRON PIN AND CAP: Y1_N			
STATION	OFFSET	NORTH	EAST
13+40.00	45.00	530997.1872	2284611.5103
13+40.00	30.47	530988.3069	2284623.0112
13+40.00	-35.00	530948.2947	2284674.8318
13+40.00	-29.53	530951.6378	2284670.5020
14+30.00	-47.81	530869.2282	2284629.9692
14+30.00	-35.00	530877.0585	2284619.8280
14+60.00	75.00	530920.5398	2284514.4271
15+00.00	-50.00	530812.4853	2284588.9201
15+80.00	70.00	530817.7348	2284444.5142
15+80.00	-50.00	530750.1505	2284543.6725

PK NAIL IN ASPHALT

PERMANENT ROW MARKER IRON PIN AND CAP: Y1_S			
STATION	OFFSET	NORTH	EAST
11+71.66	-26.98	530522.8613	2284336.6700
11+71.66	33.02	530559.9635	2284289.5100

PERMANENT EASEMENT MARKER IRON PIN AND CAP: Y1_N			
STATION	OFFSET	NORTH	EAST
13+98.00	-185.00	530810.7141	2284758.1120
13+98.00	-162.00	530824.7706	2284739.9070
14+10.00	-162.00	530815.2724	2284732.5730
14+25.00	-190.00	530786.2875	2284745.5680
14+50.00	-48.44	530853.0159	2284618.2410
14+63.00	-48.84	530842.4780	2284610.6180

I, Sarah J. Vincent, PLS, CERTIFY THAT THE RIGHT OF WAY AND PERMANENT EASEMENT MONUMENTATION FOR THIS PROJECT SHOWN HEREIN WAS COMPLETED UNDER MY DIRECT AND RESPONSIBLE CHARGE FROM AN ACTUAL SURVEY MADE UNDER MY SUPERVISION; THAT ALL HORIZONTAL CLOSURES HAD A MINIMUM RATIO OF PRECISION OF 1:10,000 (CLASS A). FIELD WORK WAS PERFORMED FROM 4/6/2026 TO 5/6/2026, AND ALL COORDINATES ARE BASED ON NAD83/NA 2011; THAT THIS SURVEY WAS PERFORMED TO MEET THE REQUIREMENTS OF 21NCAC 56.1600 AS APPLICABLE.

THIS 7TH DAY OF MAY, 2026.

DocuSigned by:
Sarah Vincent
88054178A5848A
PROFESSIONAL LAND SURVEYOR L-5617


NOTES:

1. IF FURTHER INFORMATION REGARDING PROJECT CONTROL IS NEEDED, PLEASE CONTACT THE LOCATION AND SURVEYS UNIT.


HN-0033

R/W03E-1

NORTH CAROLINA
DEPARTMENT
OF TRANSPORTATION

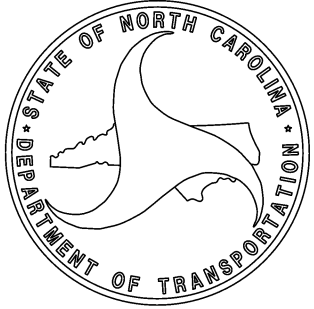

PROFESSIONAL LAND
SURVEYOR

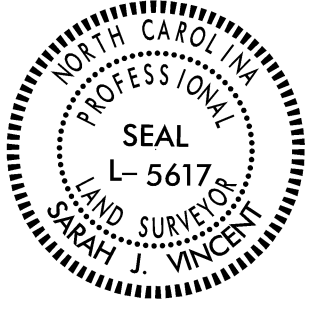


DOCUMENT NOT CONSIDERED
FINAL UNLESS ALL SIGNATURES
ARE COMPLETED

TIP PROJECT: HN-0033

County: Wayne

PREPARED FOR

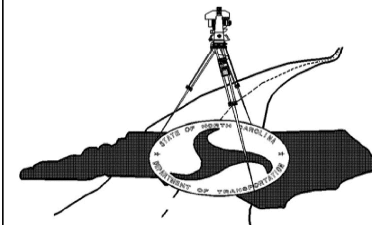

LOCATION AND
SURVEYS UNIT

PREPARED BY



GEOSPHERE LAND SURVEYING OF NC
128 TALBERT ROAD
MOORESVILLE NC 28117
FIRM C-5241