


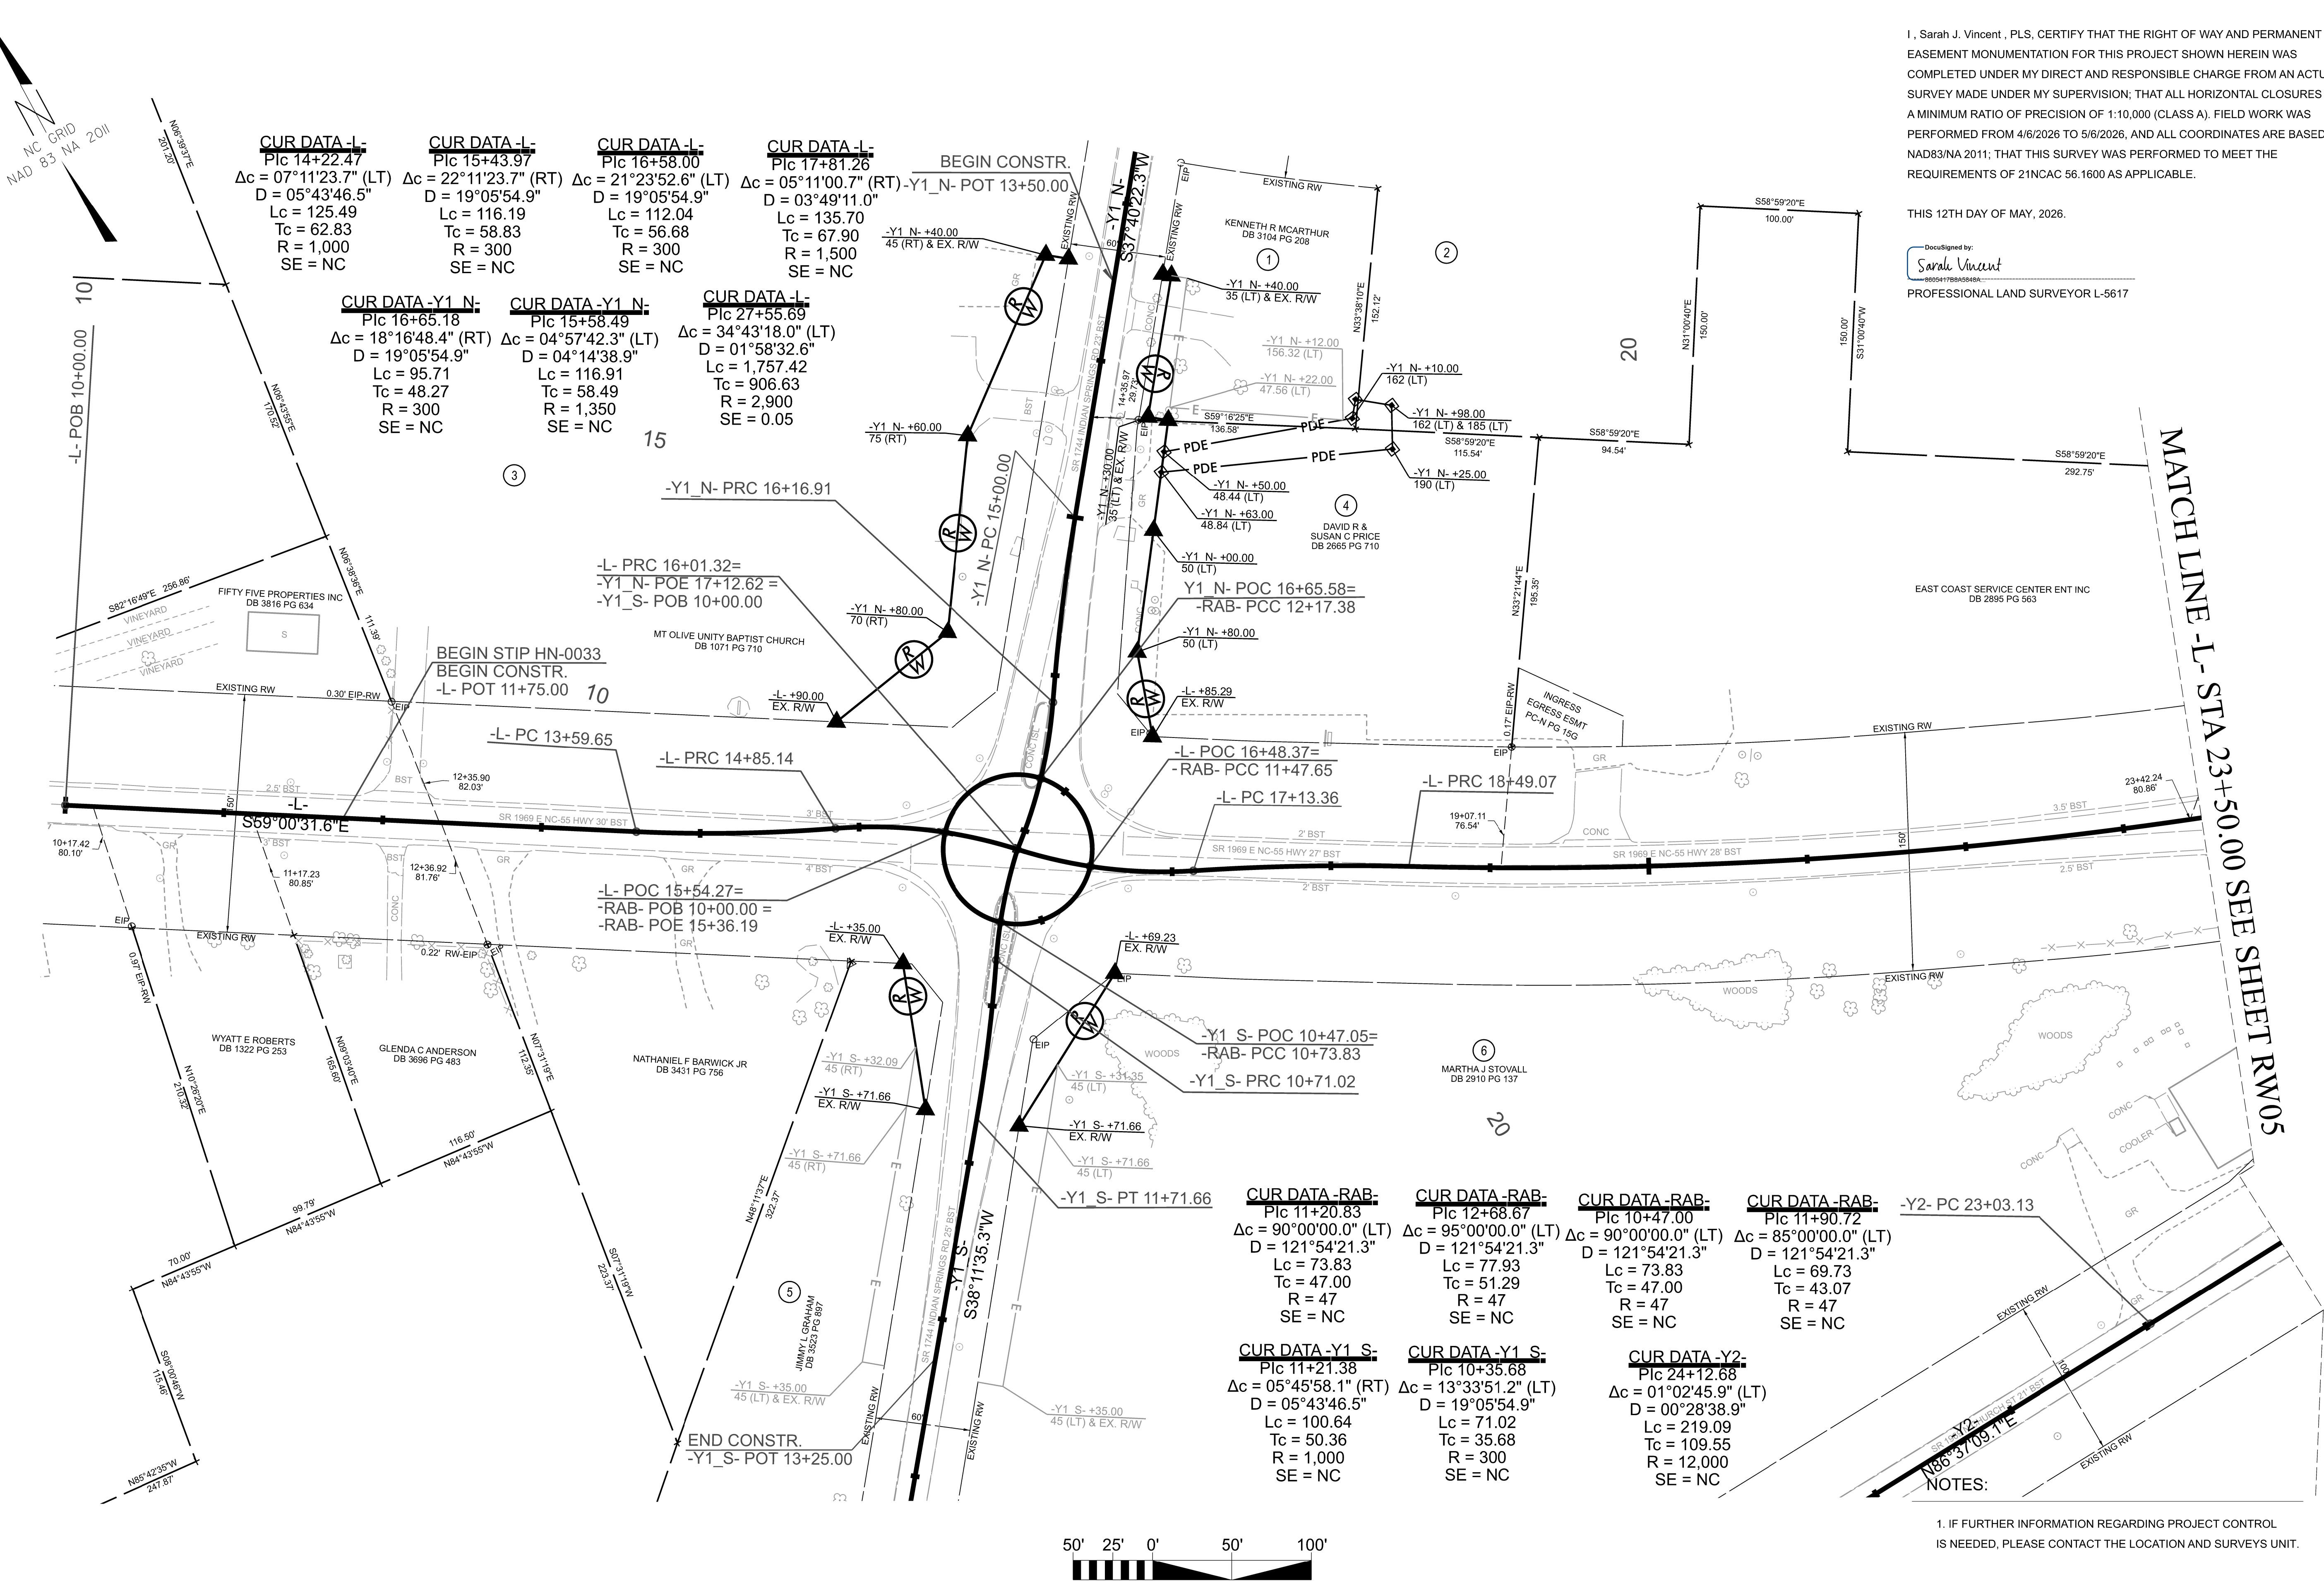

<u>CUR DATA -L-</u> Plc 14+22.47 $\Delta c = 07^{\circ}11'23.7''$ (LT) D = 05'43'46.5" Lc = 125.49 Tc = 62.83 R = 1,000 SE = NC	<u>CUR DATA -L-</u> Plc 15+43.97 $\Delta c = 22^{\circ}11'23.7''$ (RT) D = 19'05'54.9" Lc = 116.19 Tc = 58.83 R = 300 SE = NC	<u>CUR DATA -L-</u> Plc 16+58.00 $\Delta c = 21^{\circ}23'52.6''$ (LT) D = 19'05'54.9" Lc = 112.04 Tc = 56.68 R = 300 SE = NC	<u>CUR DATA -L-</u> Plc 17+81.26 $\Delta c = 05^{\circ}11'00.7''$ (RT) D = 03'49'11.0" Lc = 135.70 Tc = 67.90 R = 1,500 SE = NC
<u>CUR DATA -Y1 N-</u> Plc 16+65.18 $\Delta c = 18^{\circ}16'48.4''$ (RT) D = 19'05'54.9" Lc = 95.71 Tc = 48.27 R = 300 SE = NC	<u>CUR DATA -Y1 N-</u> Plc 15+58.49 $\Delta c = 04^{\circ}57'42.3''$ (LT) D = 04'14'38.9" Lc = 116.91 Tc = 58.49 R = 1,350 SE = NC	<u>CUR DATA -L-</u> Plc 27+55.69 $\Delta c = 34^{\circ}43'18.0''$ (LT) D = 01'58'32.6" Lc = 1,757.42 Tc = 906.63 R = 2,900 SE = 0.05	

<u>CUR DATA -RAB-</u> Plc 11+20.83 $\Delta c = 90^{\circ}00'00.0''$ (LT) D = 121'54'21.3" Lc = 73.83 Tc = 47.00 R = 47 SE = NC	<u>CUR DATA -RAB-</u> Plc 12+68.67 $\Delta c = 95^{\circ}00'00.0''$ (LT) D = 121'54'21.3" Lc = 77.93 Tc = 51.29 R = 47 SE = NC	<u>CUR DATA -RAB-</u> Plc 10+47.00 $\Delta c = 90^{\circ}00'00.0''$ (LT) D = 121'54'21.3" Lc = 73.83 Tc = 47.00 R = 47 SE = NC	<u>CUR DATA -RAB-</u> Plc 11+90.72 $\Delta c = 85^{\circ}00'00.0''$ (LT) D = 121'54'21.3" Lc = 69.73 Tc = 43.07 R = 47 SE = NC
<u>CUR DATA -Y1 S-</u> Plc 11+21.38 $\Delta c = 05^{\circ}45'58.1''$ (RT) D = 05'43'46.5" Lc = 100.64 Tc = 50.36 R = 1,000 SE = NC	<u>CUR DATA -Y1 S-</u> Plc 10+35.68 $\Delta c = 13^{\circ}33'51.2''$ (LT) D = 19'05'54.9" Lc = 71.02 Tc = 35.68 R = 300 SE = NC	<u>CUR DATA -Y2-</u> Plc 24+12.68 $\Delta c = 01^{\circ}02'45.9''$ (LT) D = 00'28'38.9" Lc = 219.09 Tc = 109.55 R = 12,000 SE = NC	

I, Sarah J. Vincent, PLS, CERTIFY THAT THE RIGHT OF WAY AND PERMANENT EASEMENT MONUMENTATION FOR THIS PROJECT SHOWN HEREIN WAS COMPLETED UNDER MY DIRECT AND RESPONSIBLE CHARGE FROM AN ACTUAL SURVEY MADE UNDER MY SUPERVISION; THAT ALL HORIZONTAL CLOSURES HAD A MINIMUM RATIO OF PRECISION OF 1:10,000 (CLASS A). FIELD WORK WAS PERFORMED FROM 4/6/2026 TO 5/6/2026, AND ALL COORDINATES ARE BASED ON NAD83/NA 2011; THAT THIS SURVEY WAS PERFORMED TO MEET THE REQUIREMENTS OF 21NCAC 56.1600 AS APPLICABLE.

THIS 12TH DAY OF MAY, 2026.

DocuSigned by:
Sarah Vincent
PROFESSIONAL LAND SURVEYOR L-5617


EAST COAST SERVICE CENTER ENT INC
DB 2895 PG 553

NOTES:
1. IF FURTHER INFORMATION REGARDING PROJECT CONTROL IS NEEDED, PLEASE CONTACT THE LOCATION AND SURVEYS UNIT.

HN-0033

R/W 04

NORTH CAROLINA
DEPARTMENT
OF TRANSPORTATION

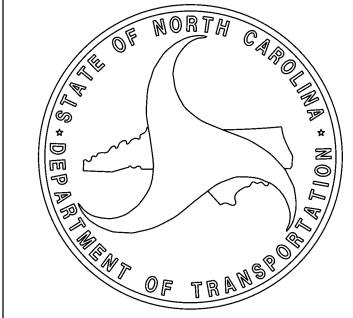


PROFESSIONAL LAND
SURVEYOR



DOCUMENT NOT CONSIDERED
FINAL UNLESS ALL SIGNATURES
ARE COMPLETED

TIP PROJECT: HN-0033
County: Wayne

PREPARED FOR

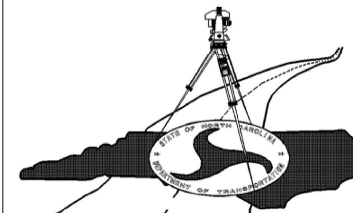

LOCATION AND
SURVEYS UNIT

PREPARED BY



GEOSPHERE LAND SURVEYING OF NC
128 TALBERT ROAD
MOORESVILLE NC 28117
FORM C-5241