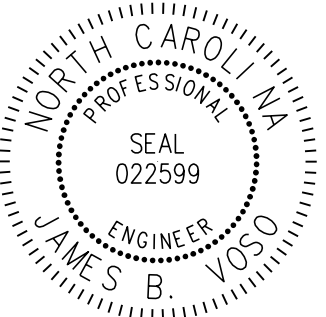


PROJECT REFERENCE NO.
HN-0033

SHEET NO.
PMP-2

APPROVED:
James Voso
140FD00379E041F


DATE: 7/6/2026

SEAL


DOCUMENT NOT CONSIDERED FINAL
UNLESS ALL SIGNATURES COMPLETED



Mattern & Craig
ENGINEERS • SURVEYORS
FIRM LICENSE No. C-1154
12 BROAD STREET
ASHEVILLE, NORTH CAROLINA 28801
(828) 254-2201
FAX (828) 254-4562

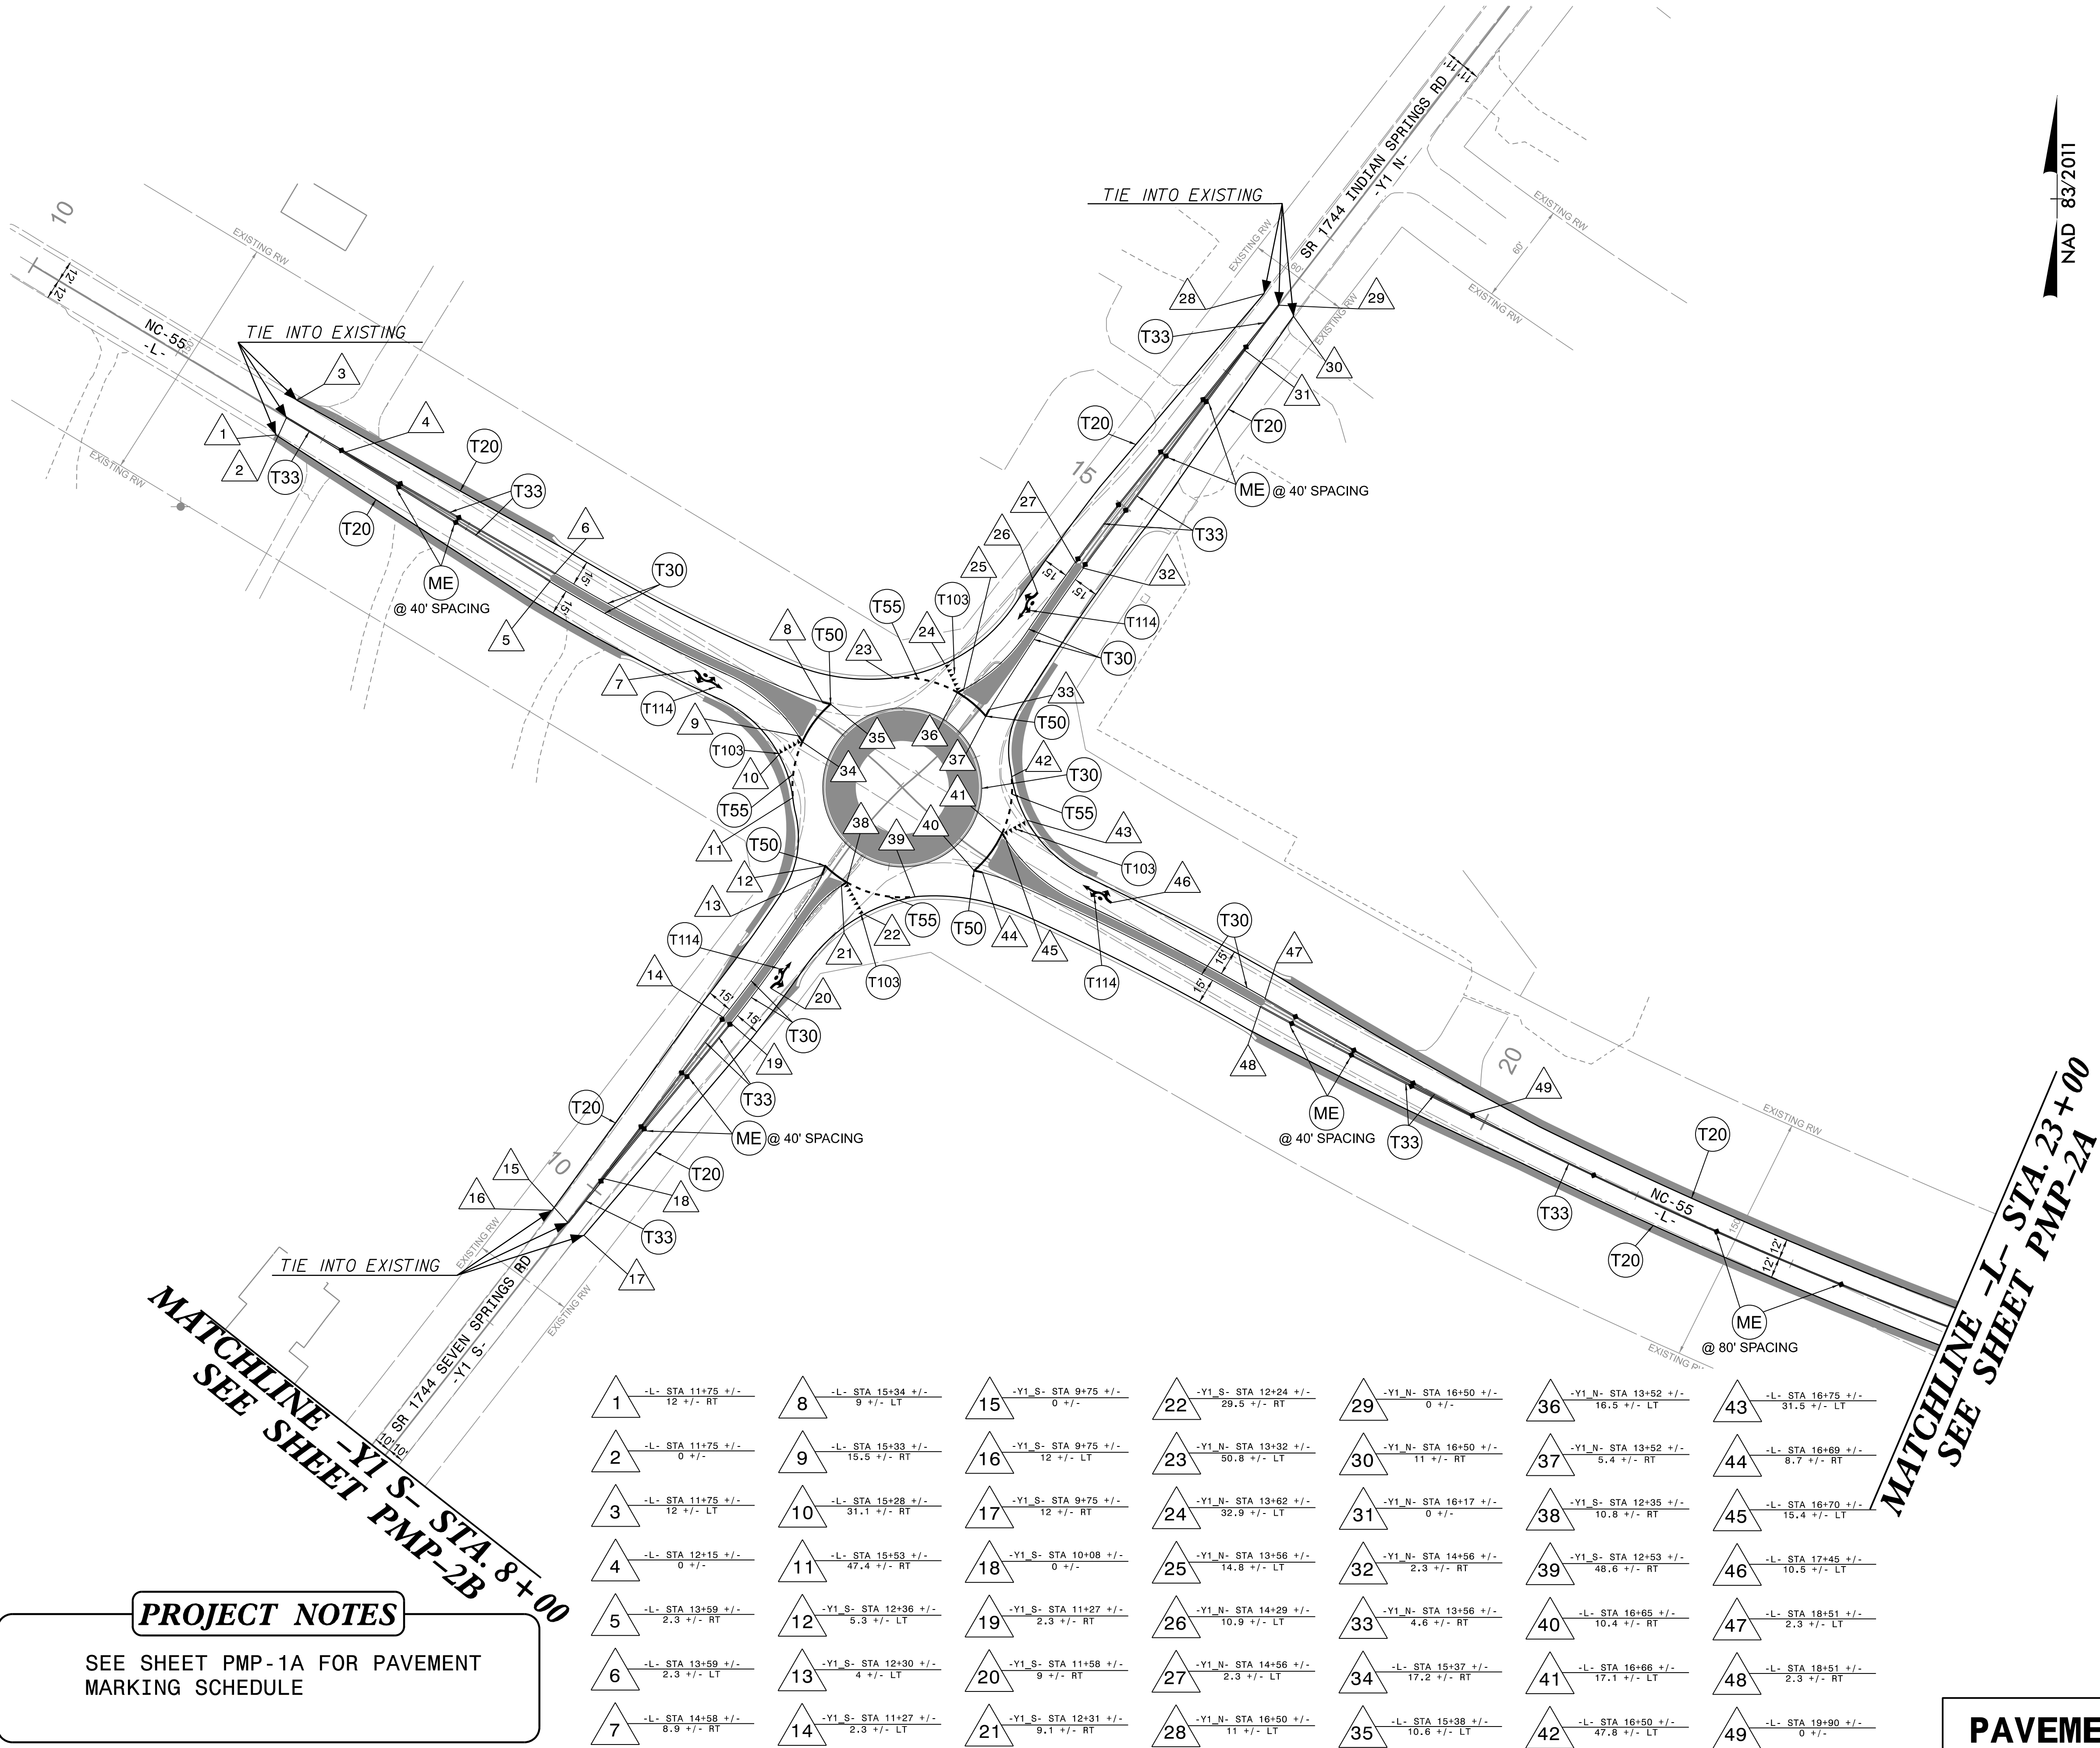


REVISIONS

PROJECT NOTES

SEE SHEET PMP-1A FOR PAVEMENT MARKING SCHEDULE

1	-L- STA 11+75 +/- 12 +/- RT	8	-L- STA 15+34 +/- 9 +/- LT	15	-Y1 S- STA 9+75 +/- 0 +/-	22	-Y1 S- STA 12+24 +/- 29.5 +/- RT	29	-Y1 N- STA 16+50 +/- 0 +/-	36	-Y1 N- STA 13+52 +/- 16.5 +/- LT	43	-L- STA 16+75 +/- 31.5 +/- LT
2	-L- STA 11+75 +/- 0 +/-	9	-L- STA 15+33 +/- 15.5 +/- RT	16	-Y1 S- STA 9+75 +/- 12 +/- LT	23	-Y1 N- STA 13+32 +/- 50.8 +/- LT	30	-Y1 N- STA 16+50 +/- 11 +/- RT	37	-Y1 N- STA 13+52 +/- 5.4 +/- RT	44	-L- STA 16+69 +/- 8.7 +/- RT
3	-L- STA 11+75 +/- 12 +/- LT	10	-L- STA 15+28 +/- 31.1 +/- RT	17	-Y1 S- STA 9+75 +/- 12 +/- RT	24	-Y1 N- STA 13+62 +/- 32.9 +/- LT	31	-Y1 N- STA 16+17 +/- 0 +/-	38	-Y1 S- STA 12+35 +/- 10.8 +/- RT	45	-L- STA 16+70 +/- 15.4 +/- LT
4	-L- STA 12+15 +/- 0 +/-	11	-L- STA 15+53 +/- 47.4 +/- RT	18	-Y1 S- STA 10+08 +/- 0 +/-	25	-Y1 N- STA 13+56 +/- 14.8 +/- LT	32	-Y1 N- STA 14+56 +/- 2.3 +/- RT	39	-Y1 S- STA 12+53 +/- 48.6 +/- RT	46	-L- STA 17+45 +/- 10.5 +/- LT
5	-L- STA 13+59 +/- 2.3 +/- RT	12	-Y1 S- STA 12+36 +/- 5.3 +/- LT	19	-Y1 S- STA 11+27 +/- 2.3 +/- RT	26	-Y1 N- STA 14+29 +/- 10.9 +/- LT	33	-Y1 N- STA 13+56 +/- 4.6 +/- RT	40	-L- STA 16+65 +/- 10.4 +/- RT	47	-L- STA 18+51 +/- 2.3 +/- LT
6	-L- STA 13+59 +/- 2.3 +/- LT	13	-Y1 S- STA 12+30 +/- 4 +/- LT	20	-Y1 S- STA 11+58 +/- 9 +/- RT	27	-Y1 N- STA 14+56 +/- 2.3 +/- RT	34	-L- STA 15+37 +/- 17.2 +/- RT	41	-L- STA 16+66 +/- 17.1 +/- LT	48	-L- STA 19+51 +/- 2.3 +/- RT
7	-L- STA 14+58 +/- 8.9 +/- RT	14	-Y1 S- STA 11+27 +/- 2.3 +/- LT	21	-Y1 S- STA 12+31 +/- 9.1 +/- RT	28	-Y1 N- STA 16+50 +/- 11 +/- LT	35	-L- STA 15+38 +/- 10.6 +/- LT	42	-L- STA 16+50 +/- 47.8 +/- LT	49	-L- STA 19+90 +/- 0 +/-

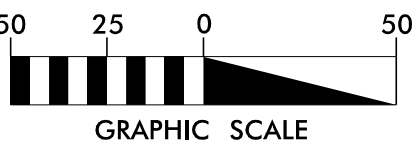

PAVEMENT MARKING DETAIL