


PROJECT REFERENCE NO.
HN-0033

SHEET NO.
PMP-2A

DocuSigned by:
James Voso
140FD00379ED41F...

APPROVED:


DATE: 7/6/2026

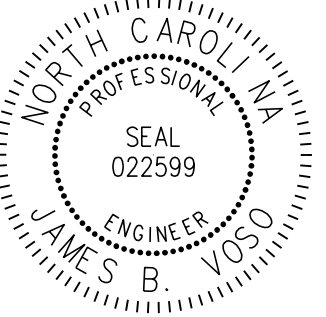SEAL


DOCUMENT NOT CONSIDERED FINAL
UNLESS ALL SIGNATURES COMPLETED




Mattern & Craig
ENGINEERS • SURVEYORS
FIRM LICENSE No. C-1154
12 BROAD STREET
ASHEVILLE, NORTH CAROLINA 28801
(828) 254-2201
FAX (828) 254-4562

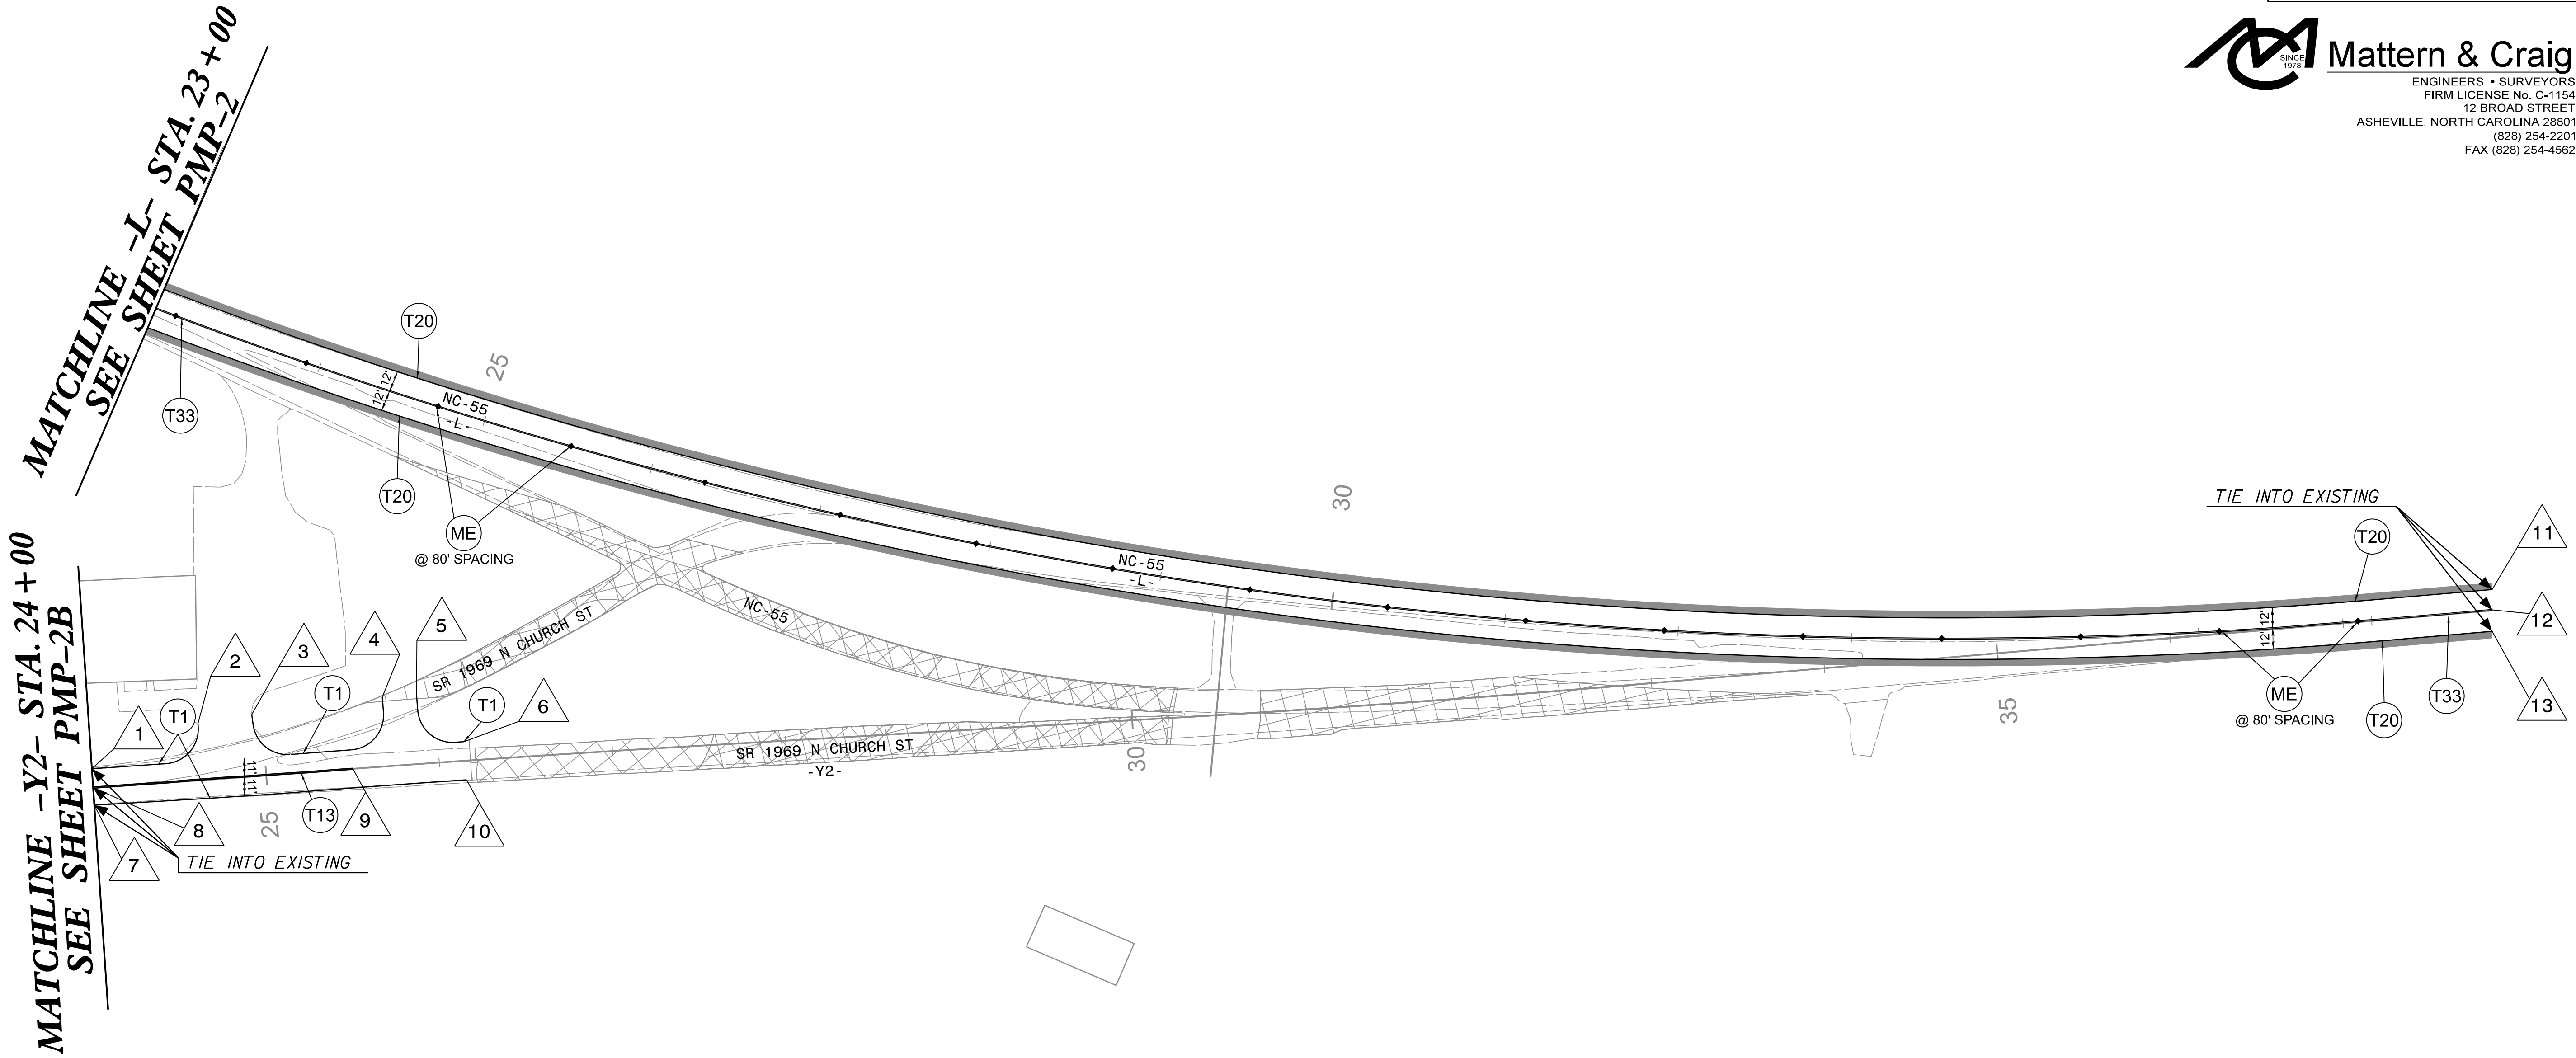

PROJECT NOTES

SEE SHEET PMP-1A FOR PAVEMENT MARKING SCHEDULE

1	-Y2- STA 24+00 +/- 11 +/- LT	5	-Y2- STA 25+90 +/- 40 +/- LT	9	-Y2- STA 25+50 +/- 0 +/-	13	-L- STA 36+70 +/- 12 +/- RT
2	-Y2- STA 24+63 +/- 33 +/- LT	6	-Y2- STA 26+15 +/- 11 +/- LT	10	-Y2- STA 26+15 +/- 11 +/- RT		
3	-Y2- STA 24+94 +/- 36 +/- LT	7	-Y2- STA 24+00 +/- 10 +/- RT	11	-L- STA 36+70 +/- 12 +/- LT		
4	-Y2- STA 26+70 +/- 40 +/- LT	8	-Y2- STA 24+00 +/- 0 +/-	12	-L- STA 36+70 +/- 0.3 +/- LT		

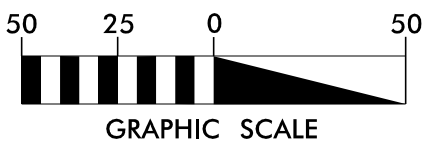

PAVEMENT MARKING DETAIL