
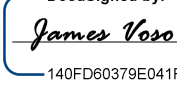
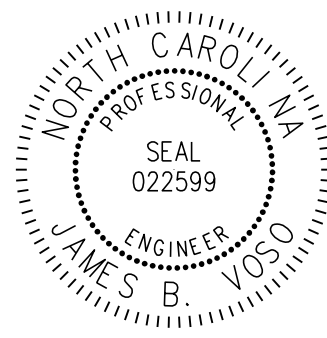


PROJECT REFERENCE NO.	SHEET NO.
HN-0033	PMP-2B
APPROVED:  140FD00379E041F	
DATE: 7/6/2026	
SEAL	
	
DOCUMENT NOT CONSIDERED FINAL UNLESS ALL SIGNATURES COMPLETED	

 **Mattern & Craig**
ENGINEERS • SURVEYORS
FIRM LICENSE No. C-1154
12 BROAD STREET
ASHEVILLE, NORTH CAROLINA 28801
(828) 254-2201
FAX (828) 254-4562


NAD 83/2011

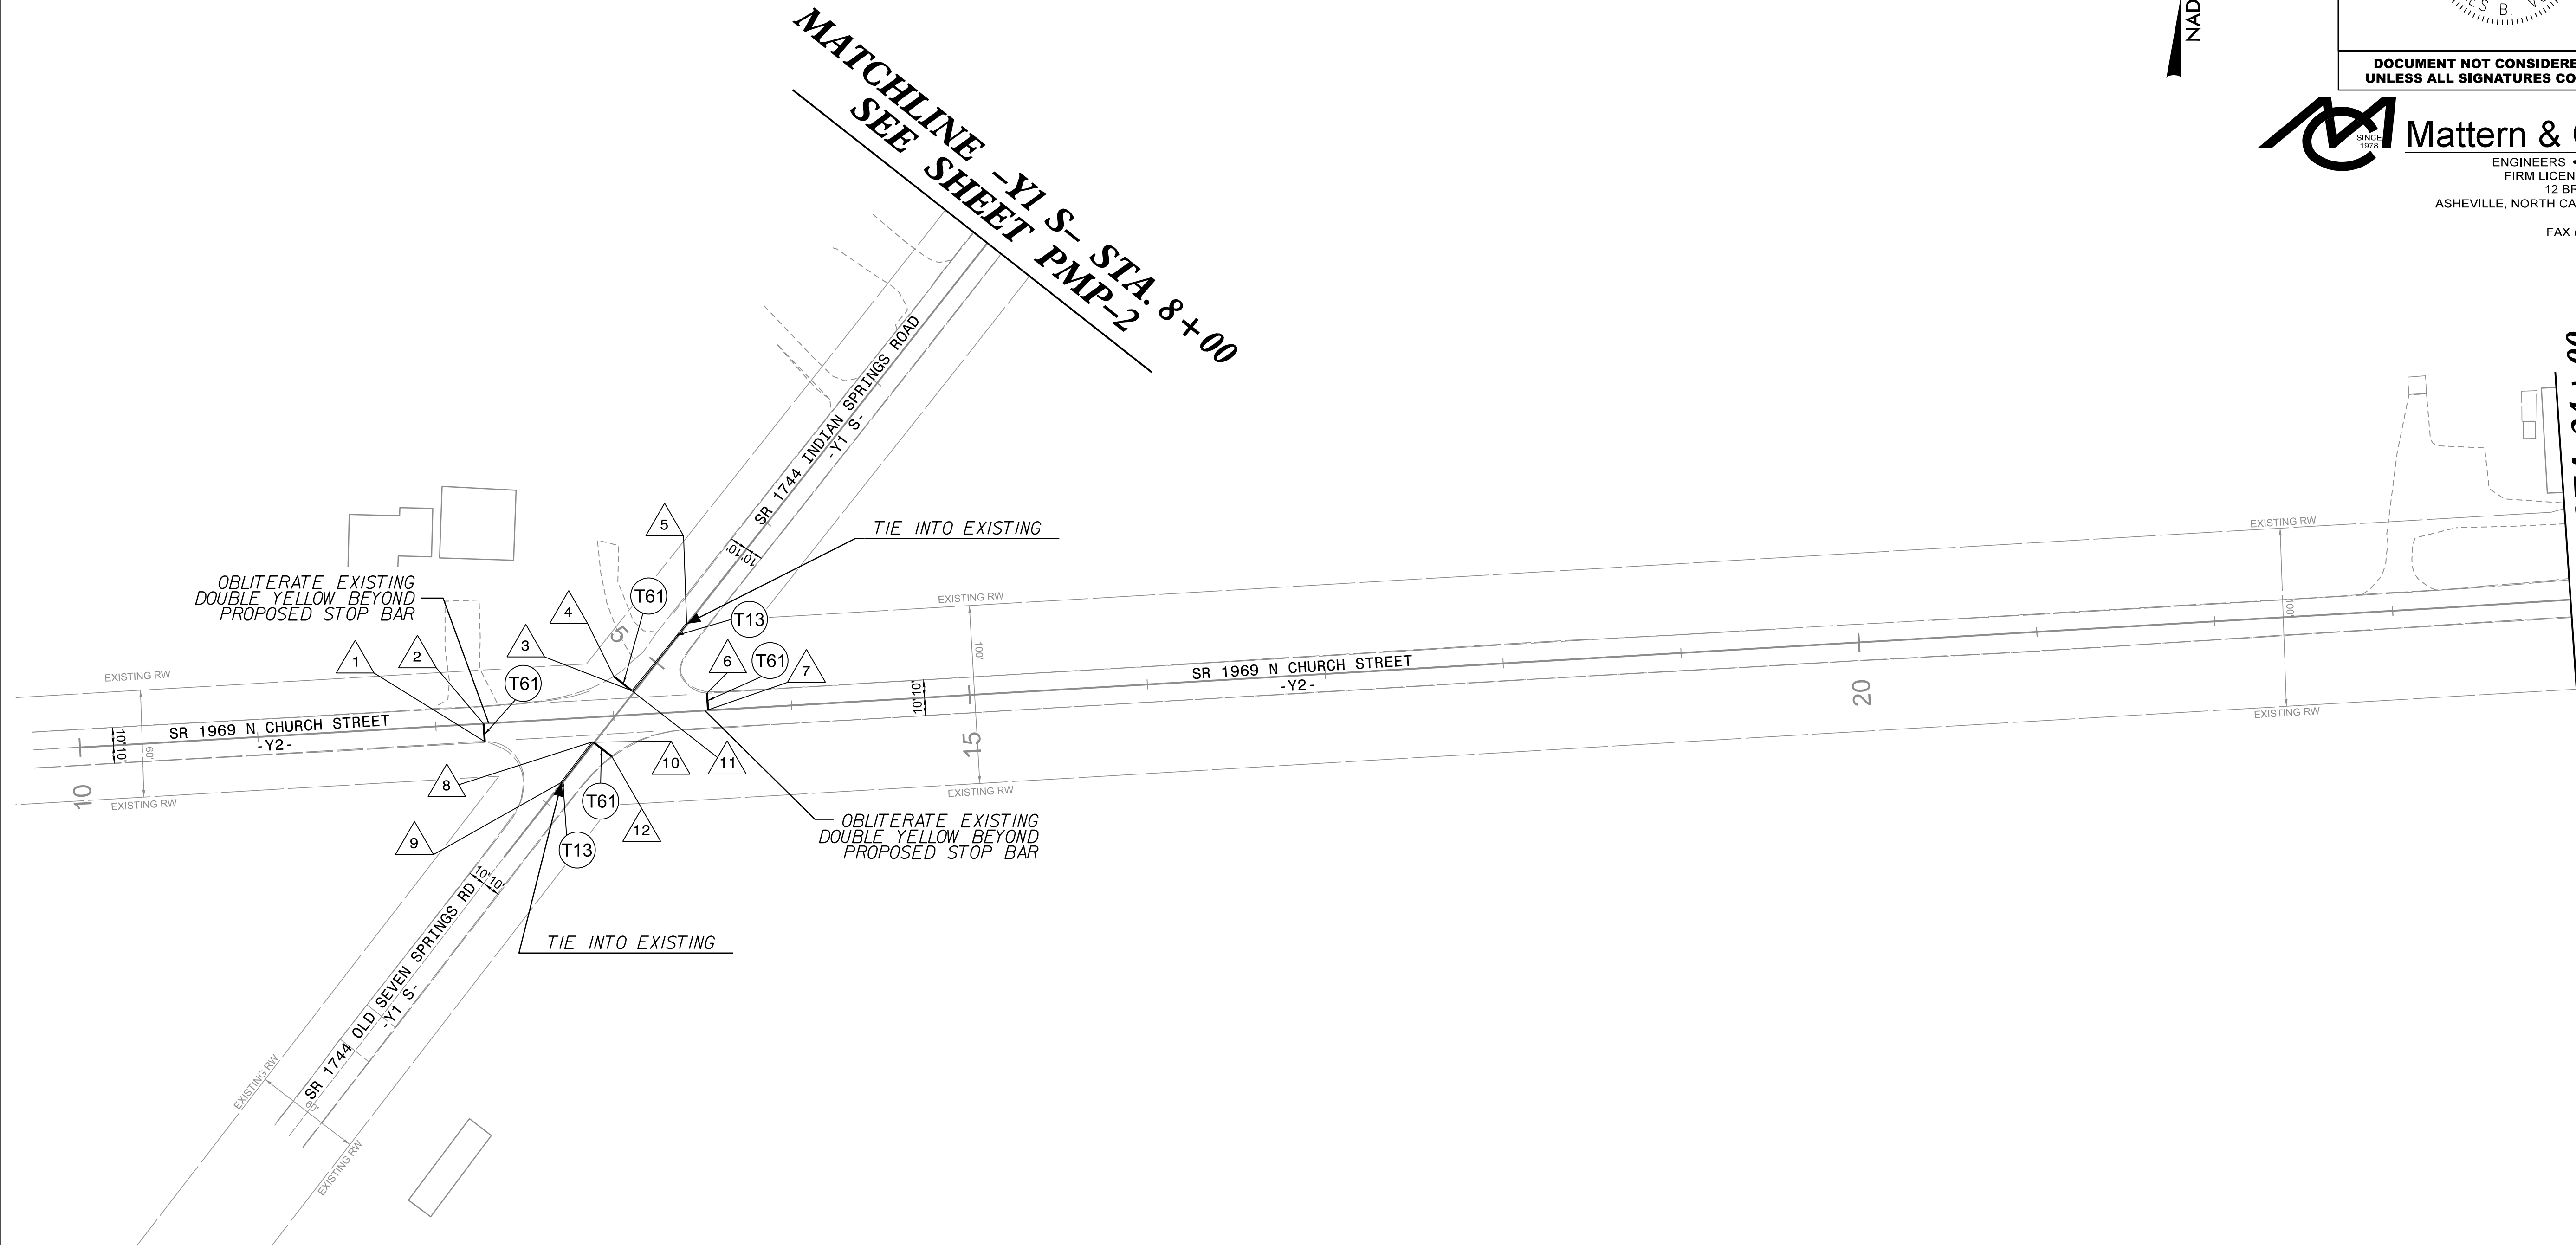

PROJECT NOTES

SEE SHEET PMP-1A FOR PAVEMENT MARKING SCHEDULE

1	-Y2- STA 12+27 +/- 10 +/- RT	5	-Y1 S- STA 5+28 +/- 0.5 +/- LT	9	-Y1 S- STA 4+14 +/- 0.6 +/- LT
2	-Y2- STA 12+27 +/- 0 +/- RT	6	-Y2- STA 13+53 +/- 10 +/- LT	10	-Y1 S- STA 4+43 +/- 0.6 +/- LT
3	-Y1 S- STA 4+79 +/- 1 +/- LT	7	-Y2- STA 13+53 +/- 0.3 +/- LT	11	-Y1 S- STA 4+79 +/- 1 +/- LT
4	-Y1 S- STA 4+79 +/- 14 +/- LT	8	-Y1 S- STA 4+43 +/- 1 +/- LT	12	-Y1 S- STA 4+43 +/- 12 +/- RT

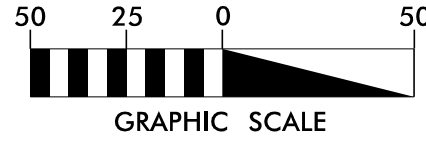

PAVEMENT MARKING DETAIL