
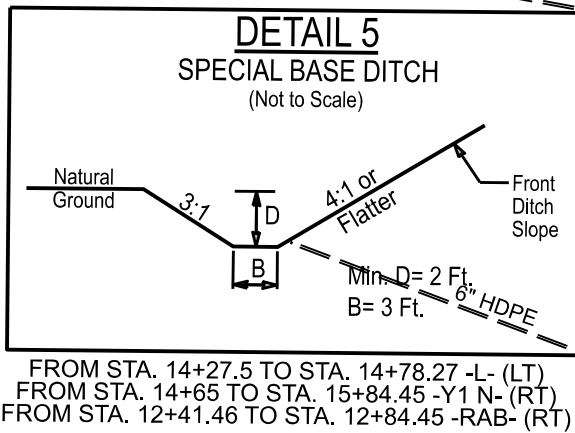
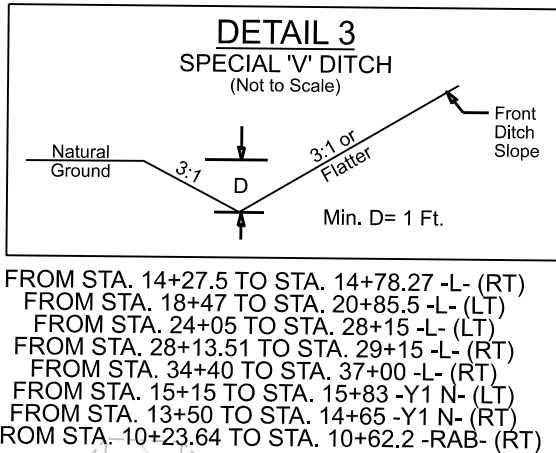
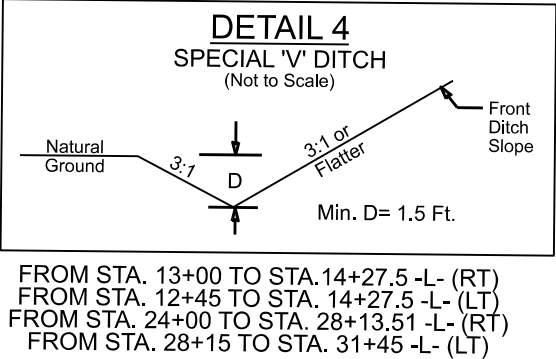
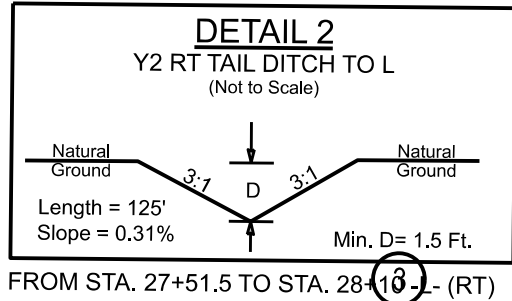
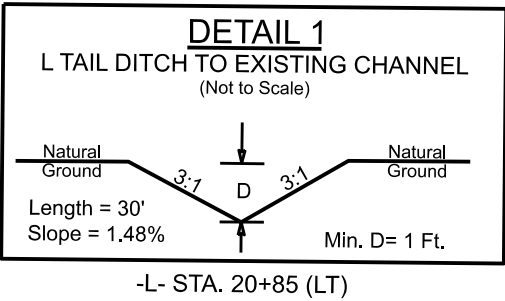


PROJECT REFERENCE NO.	SHEET NO.
HN-0033	EC-04/CONST.04
RW SHEET NO.	
ROADWAY DESIGN ENGINEER	HYDRAULICS ENGINEER

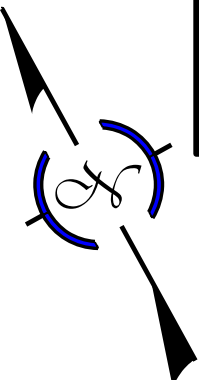

CLEARING AND GRUBBING
EROSION CONTROL FOR
CONSTRUCTION SHEET 04

NOTE:
PLACE TEMPORARY ROCK SEDIMENT DAMS TYPE - B
AND TEMPORARY SILT CHECKS TYPE - A AT
DRAINAGE OUTLETS.

MATCH LINE -L- STA 23+50.00 SEE SHEET 005

MATCH LINE -Y2- STA 34+00.00 SEE SHEET 006