

TIP PROJECT: HN-0033

STATE OF NORTH CAROLINA
DEPARTMENT OF TRANSPORTATION

SIGNING PLAN
WAYNE COUNTY
LOCATION: NC 55 INTERSECTION WITH INDIAN SPRINGS
ROAD/SEVEN SPRINGS ROAD (SR 1744)

TIP NO.	SHEET NO.
HN - 0033	SIGN - 1
APPROVED: DocuSigned by: James Voso 140FD60376E41F...	
DATE: 7/6/2026	
SEAL 	
DOCUMENT NOT CONSIDERED FINAL UNLESS ALL SIGNATURES COMPLETED	

ROADWAY STANDARD DRAWING

THE FOLLOWING ROADWAY STANDARDS AS APPEAR IN "ROADWAY STANDARD DRAWINGS" - CONTRACT STANDARDS AND DEVELOPMENT UNIT - N.C. DEPARTMENT OF TRANSPORTATION - RALEIGH, N.C., DATED JANUARY 2024 ARE APPLICABLE TO THIS PROJECT AND BY REFERENCE HEREBY ARE CONSIDERED A PART OF THESE PLANS:

STD. NO.	TITLE
901.80	SIGN MOUNTING DETAILS - TYPE A AND TYPE B SIGNS
904.10	ORIENTATION OF GROUND MOUNTED SIGNS
910.40	SINGLE LANE ROUNDABOUT SIGNING, WITH PEDESTRIANS
1264.01	OBJECT MARKERS - TYPES
1264.02	OBJECT MARKERS - INSTALLATION

GENERAL NOTES

- SIGNS FURNISHED BY CONTRACTOR.
- ALL TYPE 'D' SIGNS SHALL BE MOUNTED ON TWO SQUARE TUBE POSTS UNLESS OTHERWISE INDICATED ON THE PLANS.
- IF REMOVAL OR RELOCATION OF SIGNS ON PRIVATE STREET (NON-STATE MAINTAINED) IS REQUIRED DUE TO CONSTRUCTION, THE CONTRACTOR SHALL INFORM THE ENGINEER. THE WORK WILL BE COMPLETED BY OTHERS.
- WHEN NOT STATIONED OR DIMENSIONED ON PLANS, ALL 'E' AND 'F' SIGNS SHALL BE FIELD LOCATED BY THE CONTRACTOR.
- ALL EXISTING SIGNS ON "U" CHANNEL POST WITHIN THE PROJECT LIMITS SHALL BE REMOVED AND DISPOSED OF UNLESS OTHERWISE NOTED ON PLANS.
- WHEN EXISTING SIGNS ARE REMOVED AND INSTALLED ON NEW SUPPORTS, THE RE-ERECTION SHALL IMMEDIATELY FOLLOW THE REMOVAL.
- THE BACKGROUND FOR TYPE E & F SIGNS SHALL BE TYPE C REFLECTIVE SHEETING.

SUMMARY OF QUANTITIES


ITEM NO.		ITEM DESCRIPTION	QUANTITY	UNIT
DESC. NO.	SECT. NO.			
4025000000-E	901	CONTRACTOR FURNISHED, TYPE D SIGN	101	SF
4025000000-E	901	CONTRACTOR FURNISHED, TYPE E SIGN	175	SF
4025000000-E	901	CONTRACTOR FURNISHED, TYPE F SIGN	48	SF
4072000000-E	903	SUPPORTS, 3-LB STEEL U-CHANNEL	21	LF
4080200000-E	903	SUPPORTS, STEEL SQUARE TUBE	426	LF
4096000000-N	904	SIGN ERECTION, TYPE D	5	EA
4102000000-N	904	SIGN ERECTION, TYPE E	32	EA
4108000000-N	904	SIGN ERECTION, TYPE F	5	EA
4116100000-N	904	SIGN ERECTION, RELOCATE TYPE E (GROUND MOUNTED)	2	EA
4155000000-N	907	DISPOSAL OF SIGN SYSTEM, U-CHANNEL	23	EA
4192000000-N	907	DISPOSAL OF SUPPORT, U-CHANNEL	23	EA
4360000000-N	SP	DISPOSAL OF FOUNDATION, STOCKPILE OF SIGN SYSTEM WITH FLASHERS	2	EA
4955000000-N	1265	OBJECT MARKERS (END OF ROAD)	3	EA

INDEX

SHEET NO.	DESCRIPTION
SIGN-1	TITLE SHEET
SIGN-2-2B	TYPE 'E' SIGNS & SIGN DESIGNS
SIGN-3-3B	SIGN DETAIL SHEETS

PLAN SUBMITTED TO:

Jake Green, PE, PLS – NCDOT Division 4 Project Manager

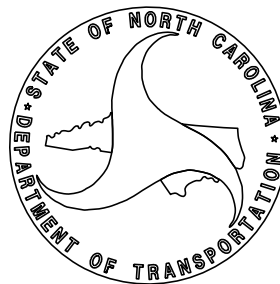

PLAN PREPARED BY: Mattern & Craig

Kyle Eudy Project Design Engineer
James Voso Project Engineer

