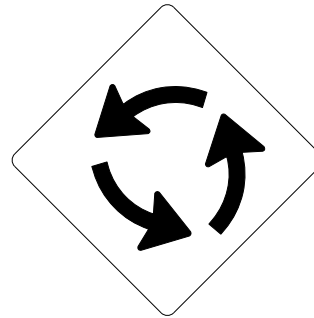
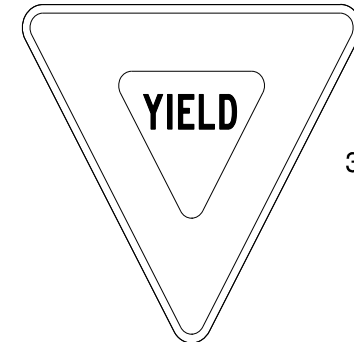
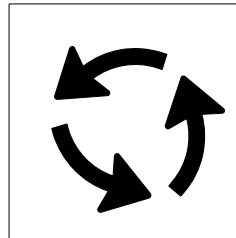
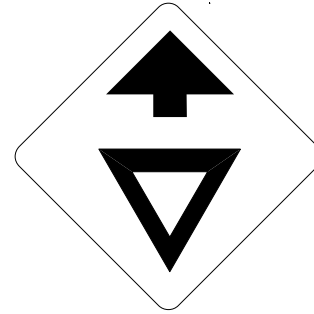
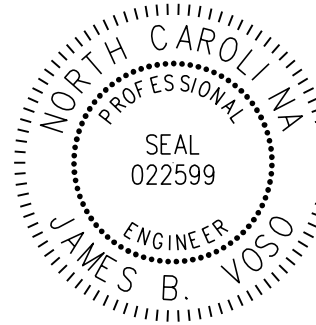
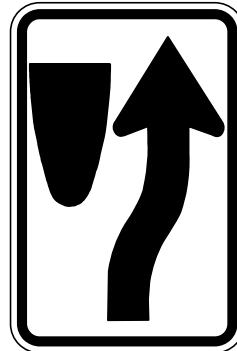
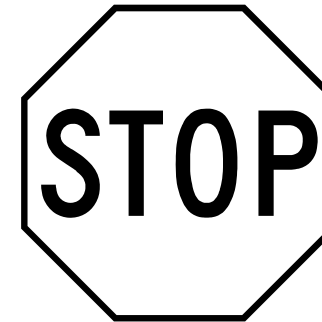
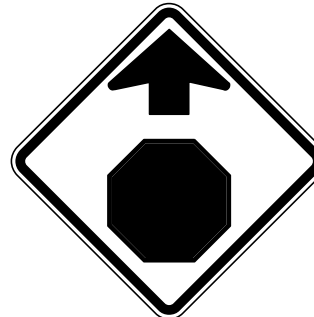
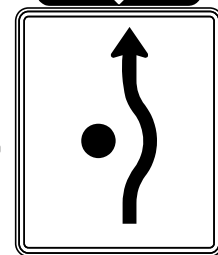
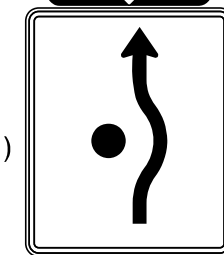


401 QUANTITY REQ'D .4__  36" X 36" W2-6 ONE SQUARE TUBE POST PER SIGN		402 QUANTITY REQ'D .4__  36" X 36" X 36" R1-2 ONE SQUARE TUBE POST PER SIGN		403 QUANTITY REQ'D .4__  36" X 12" R6-1R ONE SQUARE TUBE POST PER SIGN		404 QUANTITY REQ'D .4__  30" X 30" R6-5P MOUNT BELOW SIGN 402 ONE SQUARE TUBE POST PER SIGN		405 QUANTITY REQ'D .4__  36" X 36" W3-2 ONE SQUARE TUBE POST PER SIGN		406 QUANTITY REQ'D .1__  30" X 30" W14-2 ONE SQUARE TUBE POST PER SIGN		PROJECT REFERENCE NO. HN-0033 SHEET NO. SIGN-2 APPROVED: DocuSigned by: James Voso 140FD00379E041F DATE: 7/6/2026 SEAL  DOCUMENT NOT CONSIDERED FINAL UNLESS ALL SIGNATURES COMPLETED	
407 QUANTITY REQ'D .2__  24" X 30" R4-7 ONE SQUARE TUBE POST PER SIGN		408 QUANTITY REQ'D .2__  36" X 36" R1-1 ONE SQUARE TUBE POST PER SIGN		409 QUANTITY REQ'D .5__  18" X 6" R1-3P MOUNT BELOW SIGN 408 AND EXISTING R1-1 SIGNS AS SHOWN ONE SQUARE TUBE POST PER SIGN		410 QUANTITY REQ'D .2__  30" X 30" W3-1 ONE SQUARE TUBE POST PER SIGN							
501 QUANTITY REQ'D .2__ M1-5 NC24" X 24" M6-2P21" X 15" ONE SQUARE TUBE POST PER SIGN		502 QUANTITY REQ'D .1__ M3-2P24" X 12" M1-5 NC24" X 24" R3-5 (MODIFIED)30" X 36" ONE SQUARE TUBE POST PER SIGN		503 QUANTITY REQ'D .1__ M3-4P24" X 12" M1-5 NC24" X 24" R3-5 (MODIFIED)30" X 36" ONE SQUARE TUBE POST PER SIGN		504 QUANTITY REQ'D .1__ M4-5P24" X 12" M1-5 NC24" X 24" M5-1L21" X 15" ONE SQUARE TUBE POST PER SIGN							
												TYPE "E" AND "F" SIGNS	