

SIGN NUMBER: 301	BACKG COLOR: Green	DESIGN BY: KGE
TYPE: D	COPY COLOR: White	CHECKED BY: JBV
QUANTITY: 1		DIV: 4
DATE: Apr 24, 2026		

PROJECT ID: HN-0033		
---------------------	--	--

SIGN WIDTH: 7'-6"		
HEIGHT: 1'-0"		
TOTAL AREA: 7.5 Sq.Ft.		

BORDER TYPE: FLUSH		
RECESS: 0"		
WIDTH: 0.75"		
RADII: 1.0"		

NO. Z BARS: N/A	MAT'L: 0.125" ALUMINUM	
LENGTH: N/A		

USE NOTES: 1,3,4,6 1. Legend and border shall be direct applied encapsulated lens reflective sheeting. 2. Legend and border shall be direct applied encapsulated lens reflective sheeting. 3. Shields shall be encapsulated lens reflective sheeting on 0.8mm aluminum and demountable. 4. Background shall be encapsulated lens reflective sheeting. 5. Background shall be enclosed lens reflective sheeting. 6. Center arrows vertically on sign.		
--	--	--

SYMBOL AR_Type D	X 77"	Y 1 1/4"	WID 8"	HT 12"

BORDER 3 1/2"
 R=1"
 TH=0 3/4"

Spacing Factor is 1 unless specified otherwise

[illegible]

SIGN NUMBER: 103	BACKG COLOR: Green	DESIGN BY: KGE	CHECKED BY: JBV
TYPE: D	COPY COLOR: White	PROJECT ID: HN-0033	DIV: 4
QUANTITY: 1			DATE: May 20, 2026

SYMBOL	X	Y	WID	HT
AR_FISHOOK	3.75"	18.6"	9.9"	10.8"

SIGN WIDTH: 9'-6"	BORDER TYPE: FLUSH	MAT'L: 0.125" ALUMINUM
HEIGHT: 4'-0"	RECESS: 0"	
TOTAL AREA: 38.0 Sq.Ft.	WIDTH: 0.75"	
	RADII: 2.25"	

NO. Z BARS: N/A	LENGTH: N/A	USE NOTES: 1,3,4,6
1. Legend and border shall be direct applied encapsulated lens reflective sheeting. 2. Legend and border shall be direct applied enclosed lens reflective sheeting. 3. Shields shall be encapsulated lens reflective sheeting on 0.8mm aluminum and demountable. 4. Background shall be encapsulated lens reflective sheeting. 5. Background shall be enclosed lens reflective sheeting. 6. Center arrows vertically on sign.		

[illegible]

SIGN NUMBER: 302	BACKG COLOR: Green	DESIGN BY: KGE	CHECKED BY: JBV
TYPE: D	COPY COLOR: White	PROJECT ID: HN-0033	DIV: 4
QUANTITY: 1			DATE: Apr 24, 2026

SYMBOL	X	Y	WID	HT
AR_FISHOOK	6.08"	21.96"	9.91"	10.8"
AR_Type D	80.91"	5.65"	6"	9"

TOTAL AREA: 36.0 Sq.Ft.

BORDER TYPE: FLUSH
 RECESS: 0"
 WIDTH: 0.75"
 RADII: 2.25"

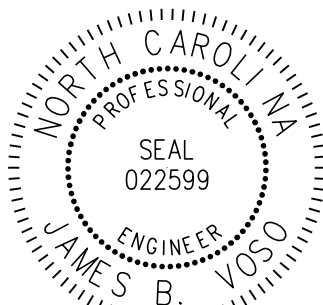
NO. Z BARS: N/A
 LENGTH: N/A

USE NOTES: 1,3,4,6

- Legend and border shall be direct applied encapsulated lens reflective sheeting.
- Legend and border shall be direct applied enclosed lens reflective sheeting.
- Shields shall be encapsulated lens reflective sheeting on 0.8mm aluminum and demountable.
- Background shall be encapsulated lens reflective sheeting.
- Background shall be enclosed lens reflective sheeting.
- Center arrows vertically on sign.

LETTER POSITIONS

[illegible]

PROJECT REFERENCE NO.	SHEET NO.
HN-0033	SIGN-2A
DocuSigned by:  James Voso	
140FD6373E041F	
APPROVED: _____	
DATE: 7/6/2026 _____	
SEAL	
	
DOCUMENT NOT CONSIDERED FINAL UNLESS ALL SIGNATURES COMPLETED	

SIGN DESIGNS