
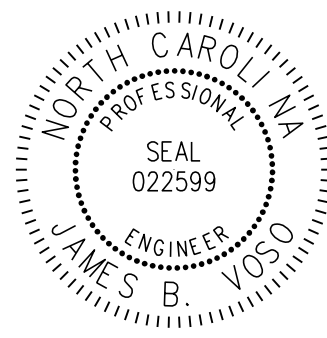


PROJECT REFERENCE NO.	SHEET NO.
HN-0033	SIGN-3
APPROVED: <i>James Voso</i> 140FD0379E041F	
DATE: 7/6/2026	
SEAL	
	
DOCUMENT NOT CONSIDERED FINAL UNLESS ALL SIGNATURES COMPLETED	

 **Mattern & Craig**
ENGINEERS • SURVEYORS
FIRM LICENSE No. C-1154
12 BROAD STREET
ASHEVILLE, NORTH CAROLINA 28801
(828) 254-2201
FAX (828) 254-4562

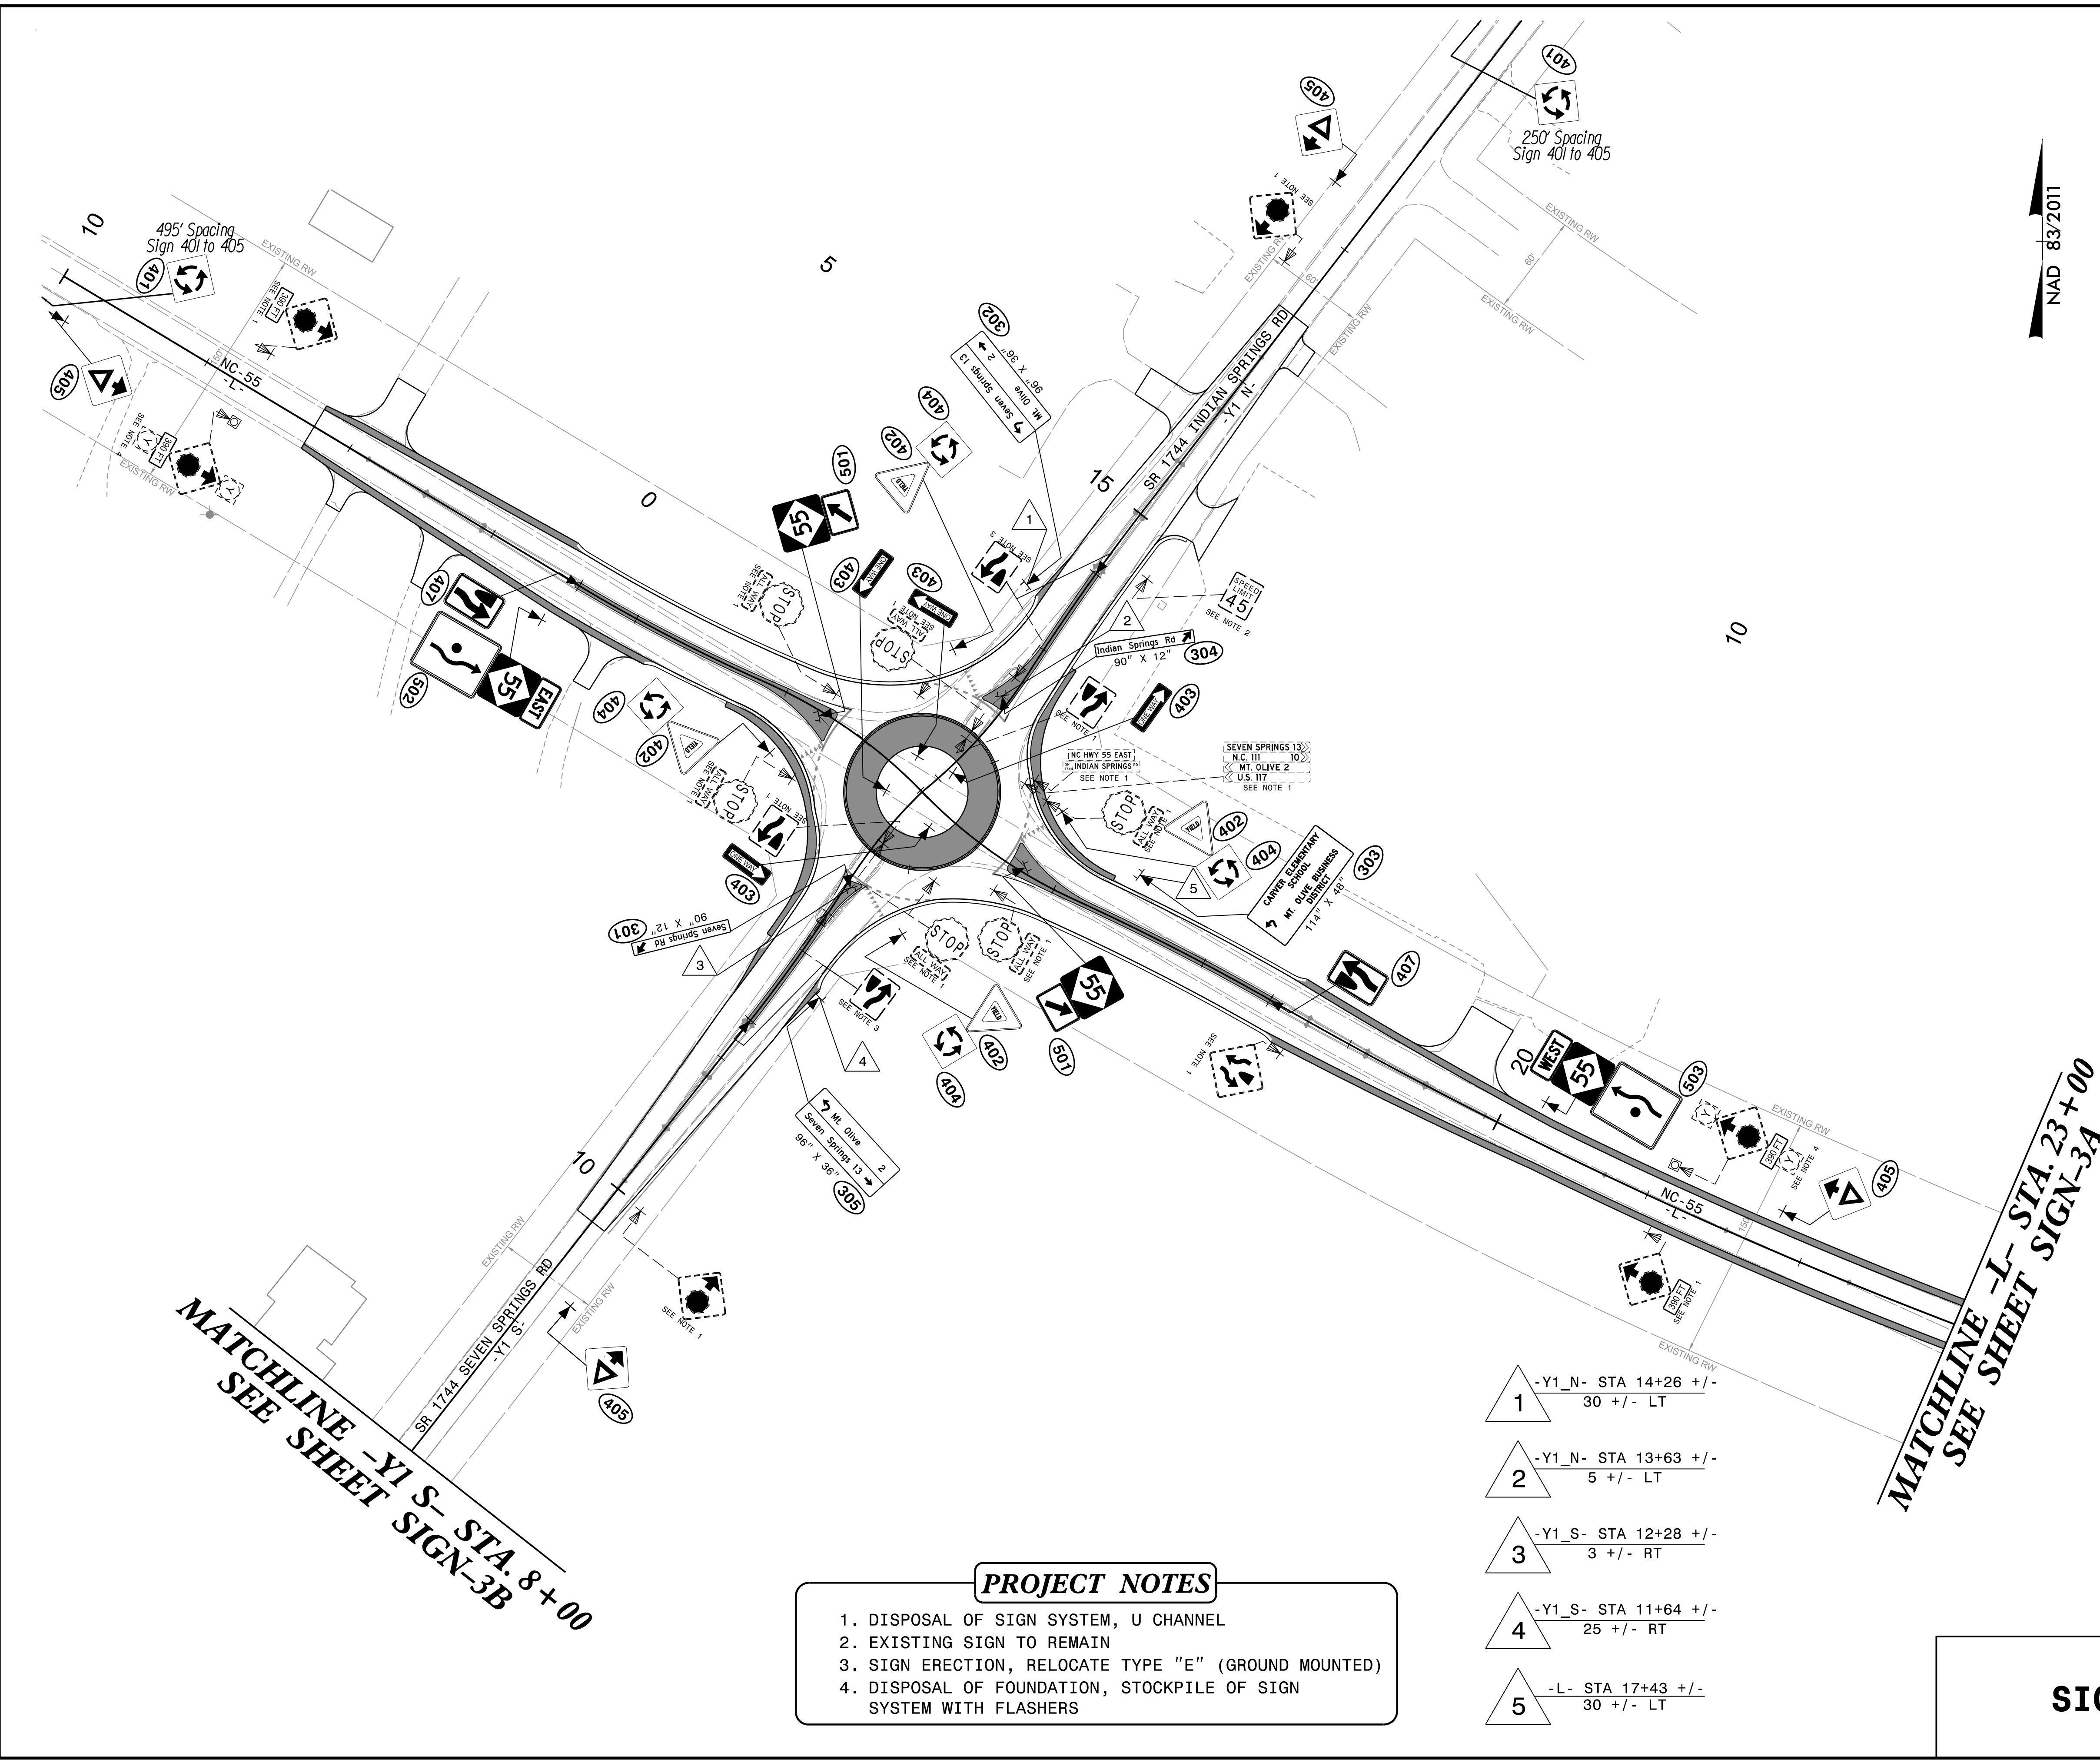

NAD 83/2011


MATCHLINE -Y1 S- STA. 8+00
SEE SHEET SIGN-3B

MATCHLINE -L- STA. 23+00
SEE SHEET SIGN-3A

PROJECT NOTES

1. DISPOSAL OF SIGN SYSTEM, U CHANNEL
2. EXISTING SIGN TO REMAIN
3. SIGN ERECTION, RELOCATE TYPE "E" (GROUND MOUNTED)
4. DISPOSAL OF FOUNDATION, STOCKPILE OF SIGN SYSTEM WITH FLASHERS

- 1 -Y1_N- STA 14+26 +/-
30 +/- LT
- 2 -Y1_N- STA 13+63 +/-
5 +/- LT
- 3 -Y1_S- STA 12+28 +/-
3 +/- RT
- 4 -Y1_S- STA 11+64 +/-
25 +/- RT
- 5 -L- STA 17+43 +/-
30 +/- LT

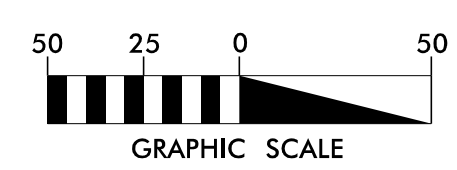

SIGN DETAIL SHEET