
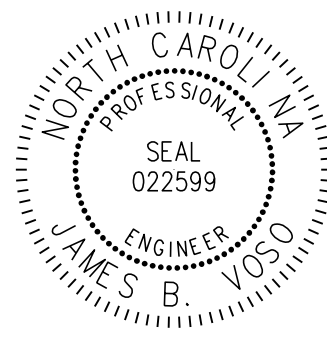


PROJECT REFERENCE NO.	SHEET NO.
HN-0033	SIGN-3A
APPROVED: <i>James Voso</i> DocuSigned by: 140FD00379E041F	
DATE: 7/6/2026	
SEAL 	
DOCUMENT NOT CONSIDERED FINAL UNLESS ALL SIGNATURES COMPLETED	

 **Mattern & Craig**
ENGINEERS • SURVEYORS
FIRM LICENSE No. C-1154
12 BROAD STREET
ASHEVILLE, NORTH CAROLINA 28801
(828) 254-2201
FAX (828) 254-4562

NAD 83/2011

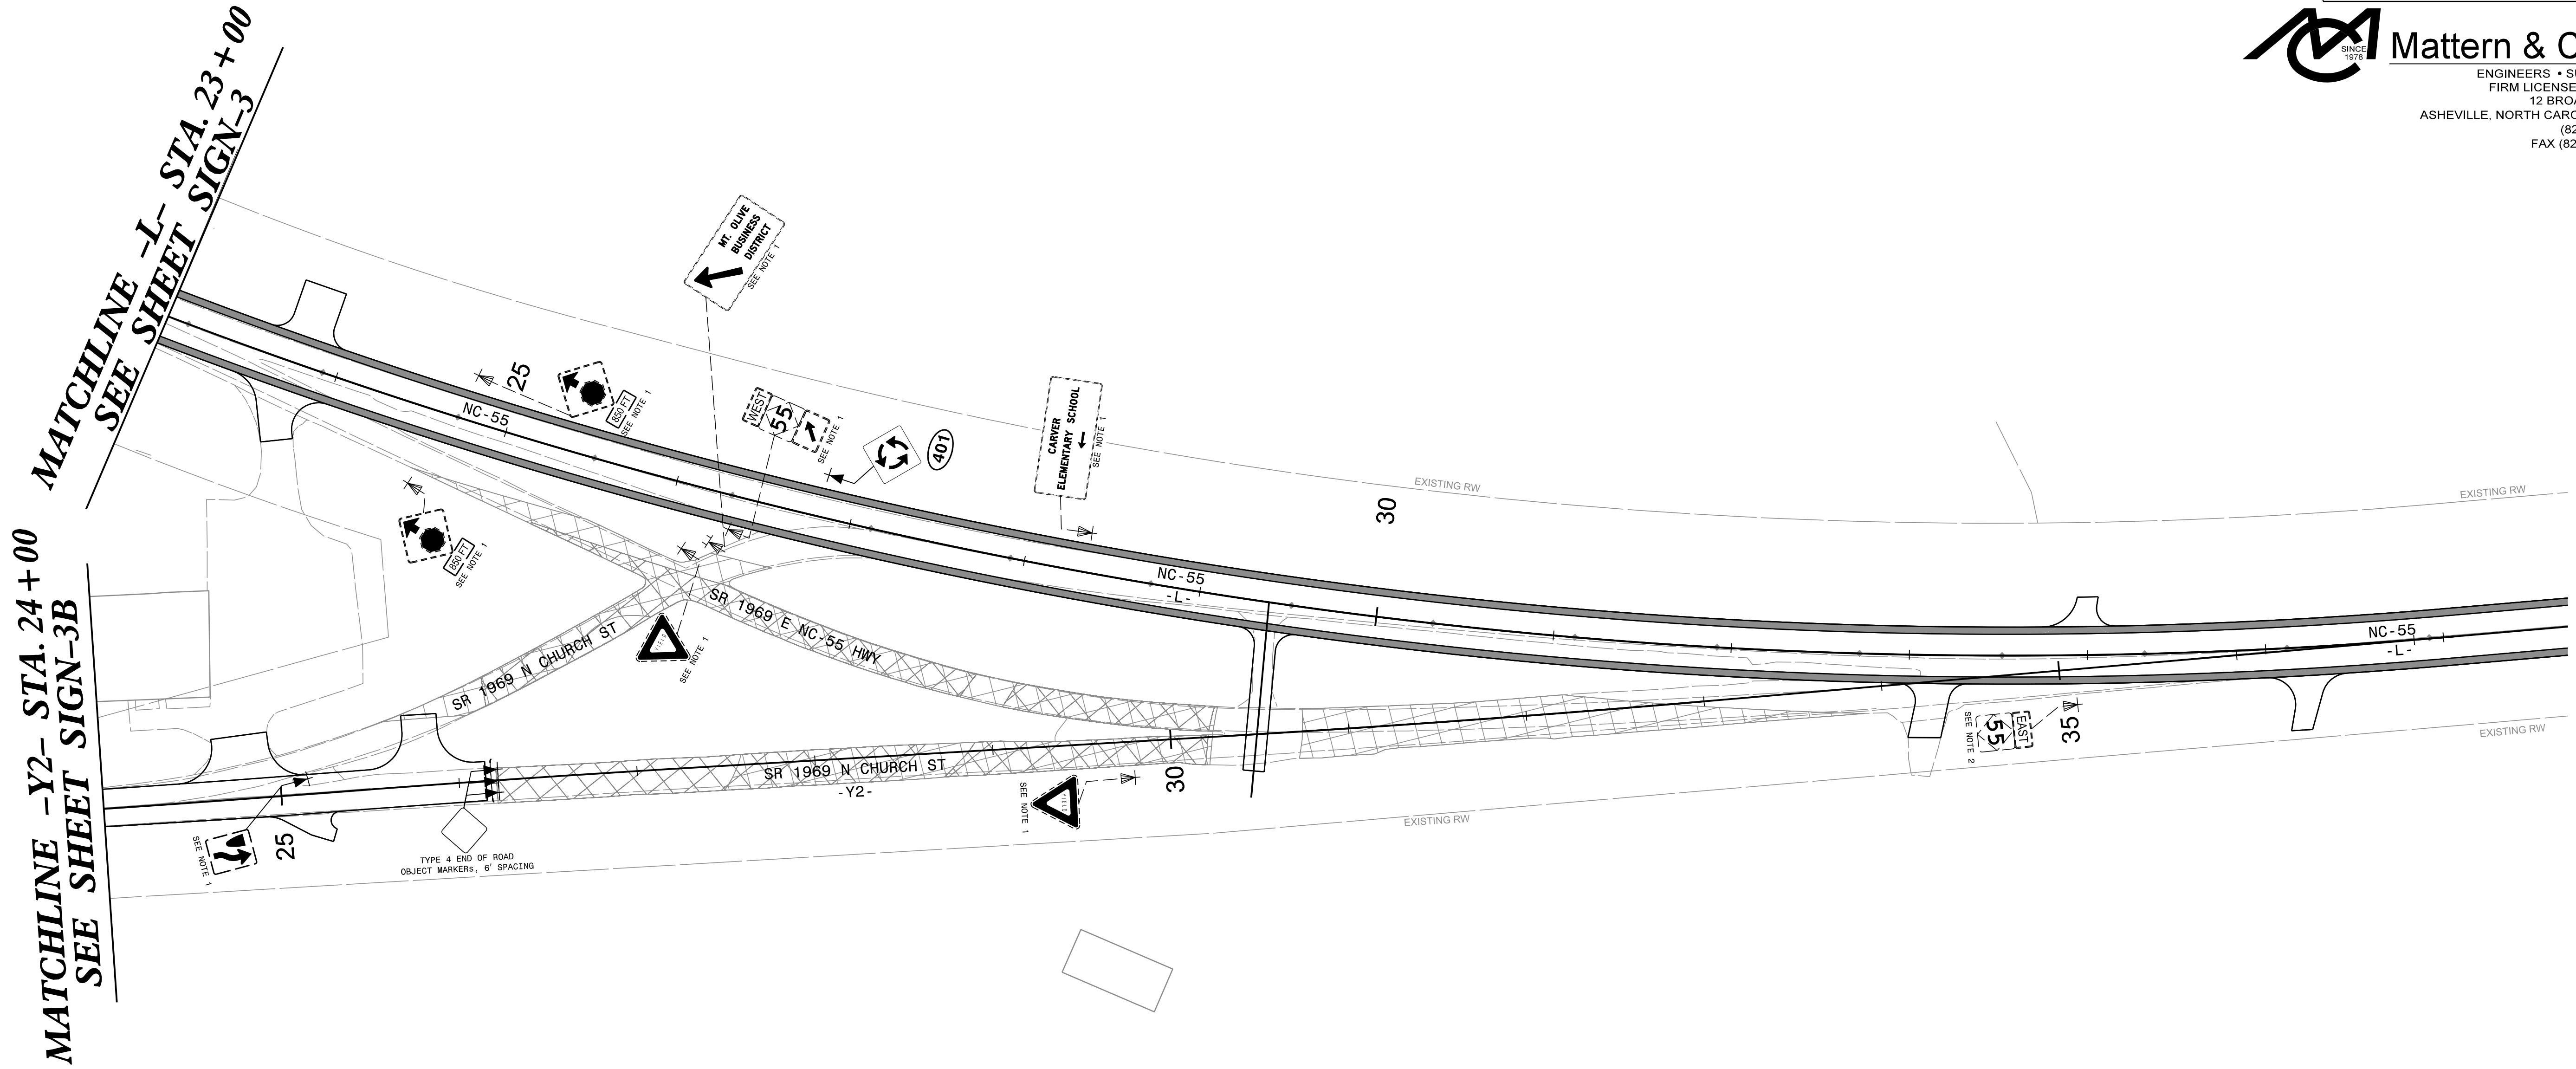


MATCHLINE -Y2- STA. 24+00
SEE SHEET SIGN-3B

MATCHLINE -L- STA. 23+00
SEE SHEET SIGN-3

PROJECT NOTES

1. DISPOSAL OF SIGN SYSTEM, U CHANNEL
2. EXISTING SIGN TO REMAIN

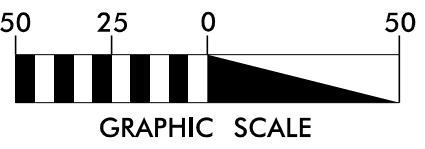

SIGN DETAIL SHEET