
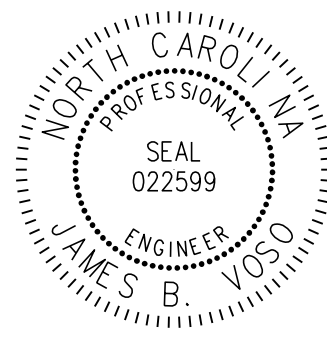
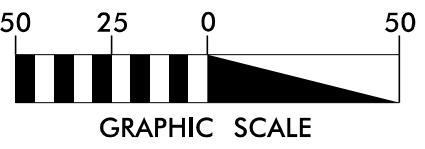


PROJECT REFERENCE NO.	SHEET NO.
HN-0033	SIGN-3B
APPROVED: <i>James Voso</i> DocuSigned by: 140FD80379E041F	
DATE: 7/6/2026	
SEAL	
	
DOCUMENT NOT CONSIDERED FINAL UNLESS ALL SIGNATURES COMPLETED	

**Mattern & Craig**
ENGINEERS • SURVEYORS
FIRM LICENSE No. C-1154
12 BROAD STREET
ASHEVILLE, NORTH CAROLINA 28801
(828) 254-2201
FAX (828) 254-4562

NAD 83/2011

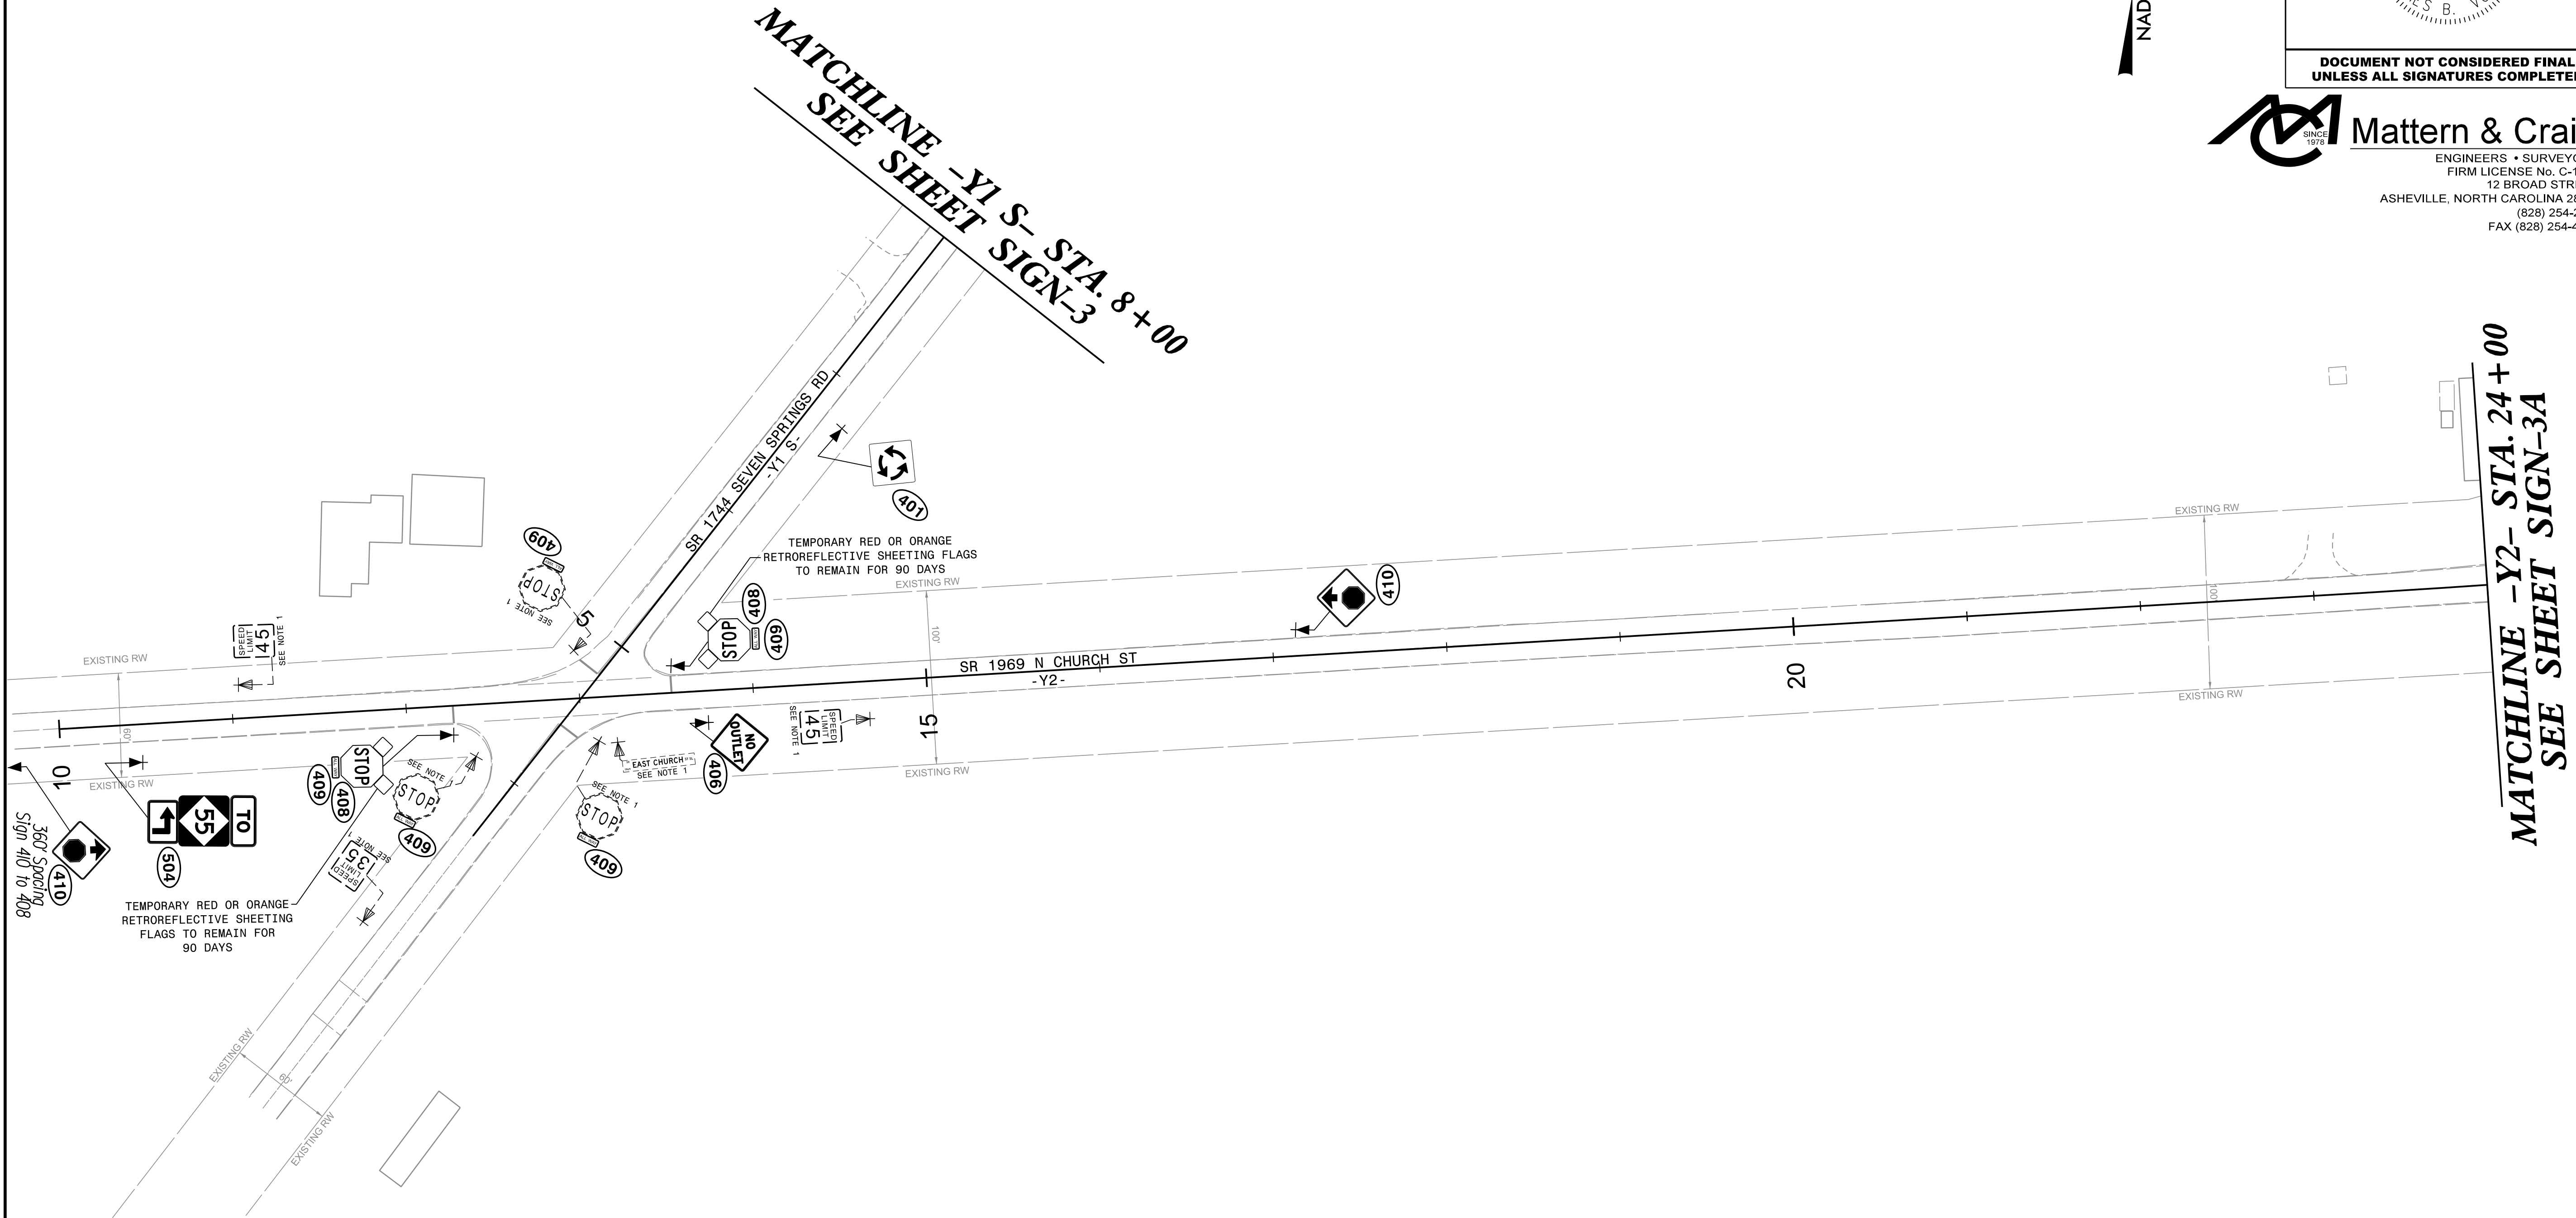

PROJECT NOTES

1. EXISTING SIGN TO REMAIN

SIGN DETAIL SHEET