



03/07/25

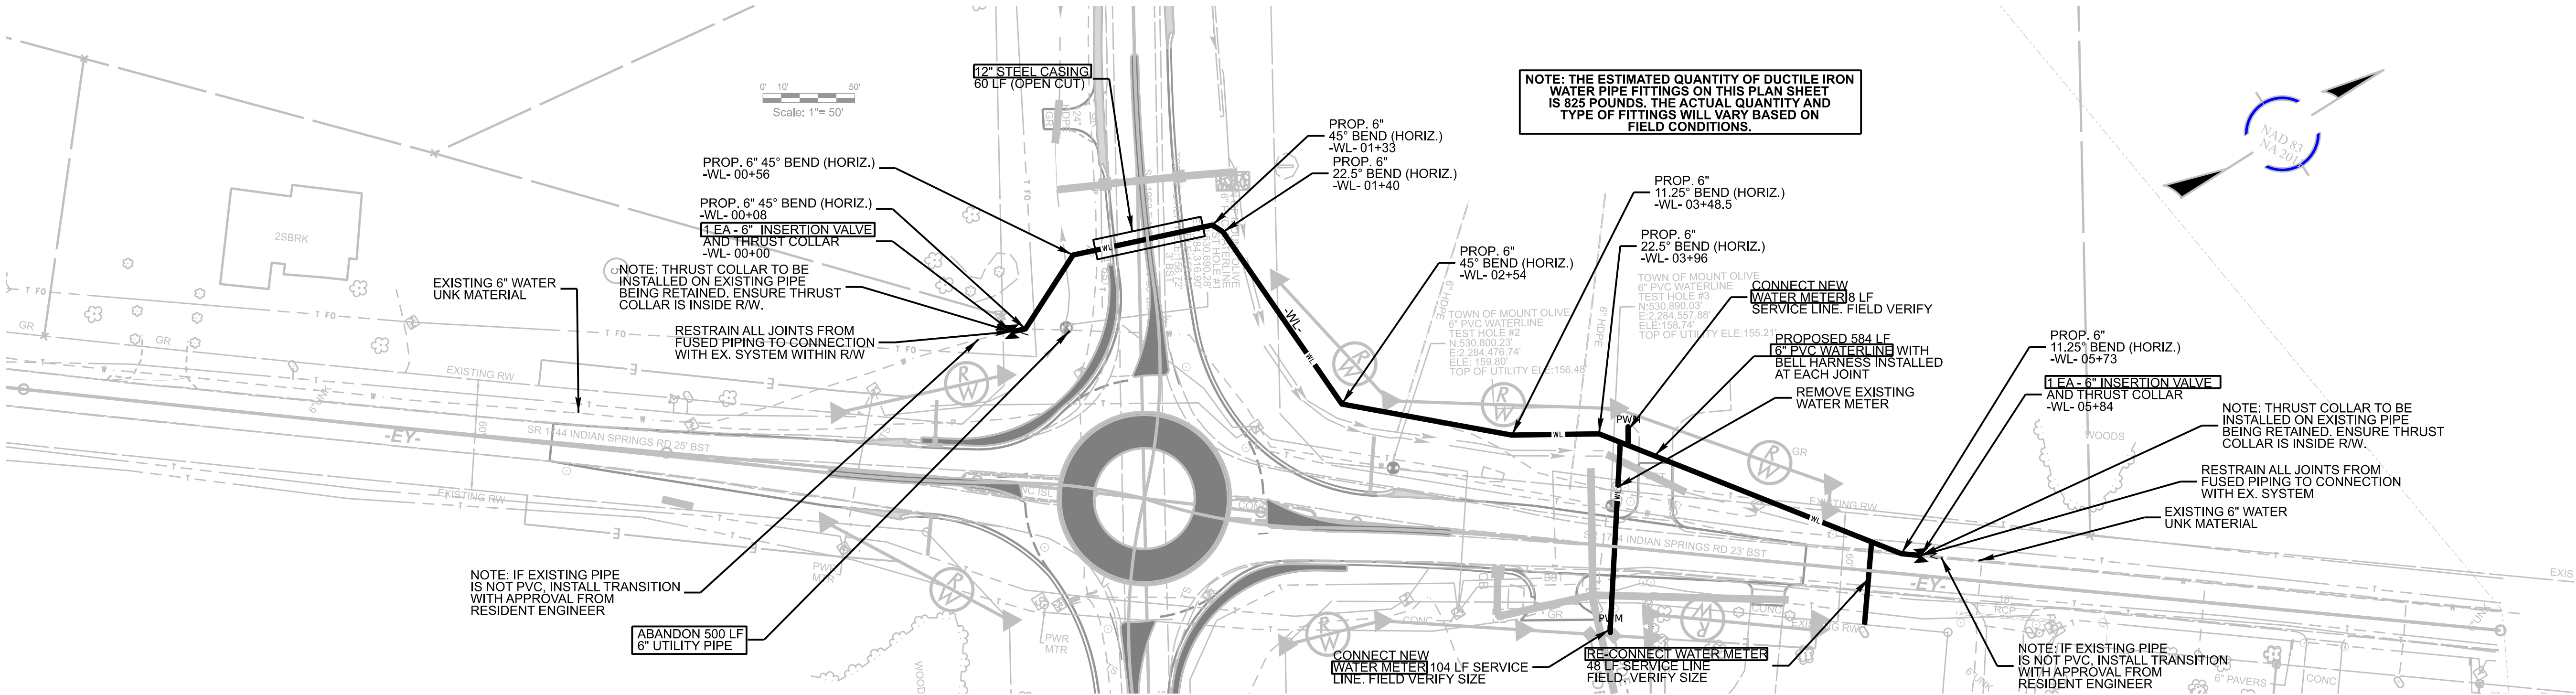


-WL-

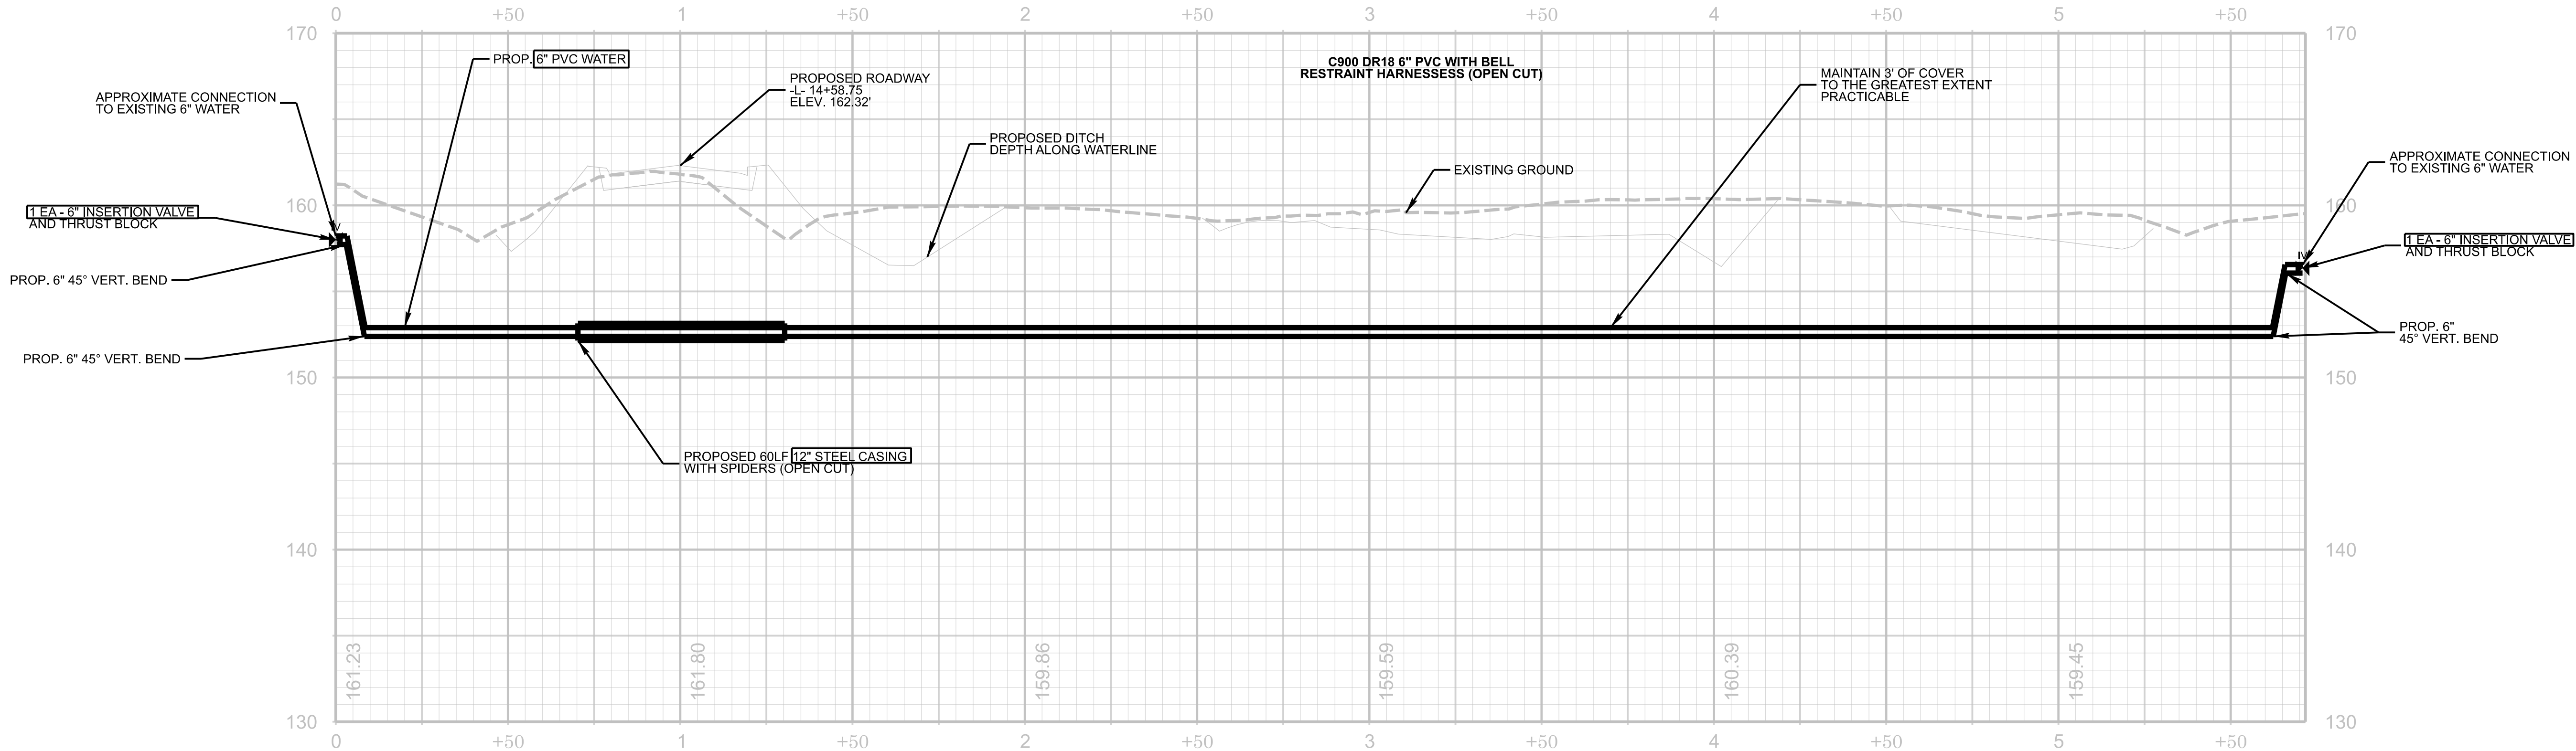

HN-0033

UC-4

UTILITY CONSTRUCTION
PLANS ONLY

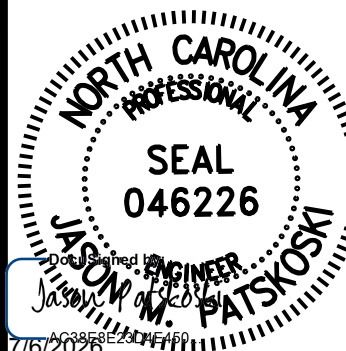

DESIGNED BY: EW

DRAWN BY: EW

CHECKED BY: JP

APPROVED BY:

REVISED: