
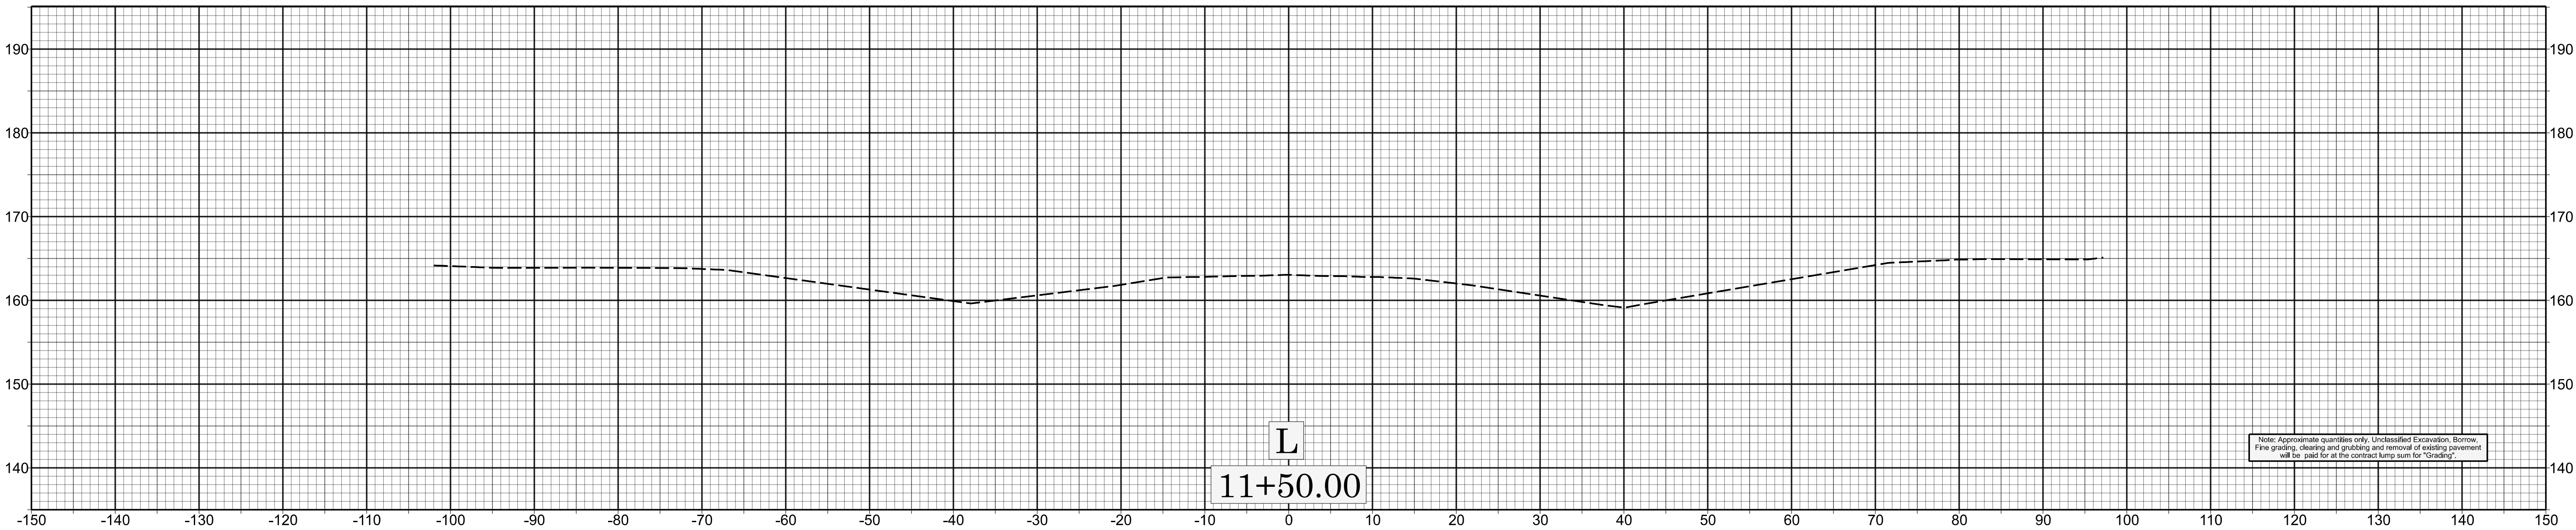
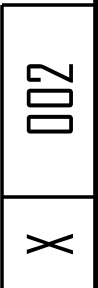
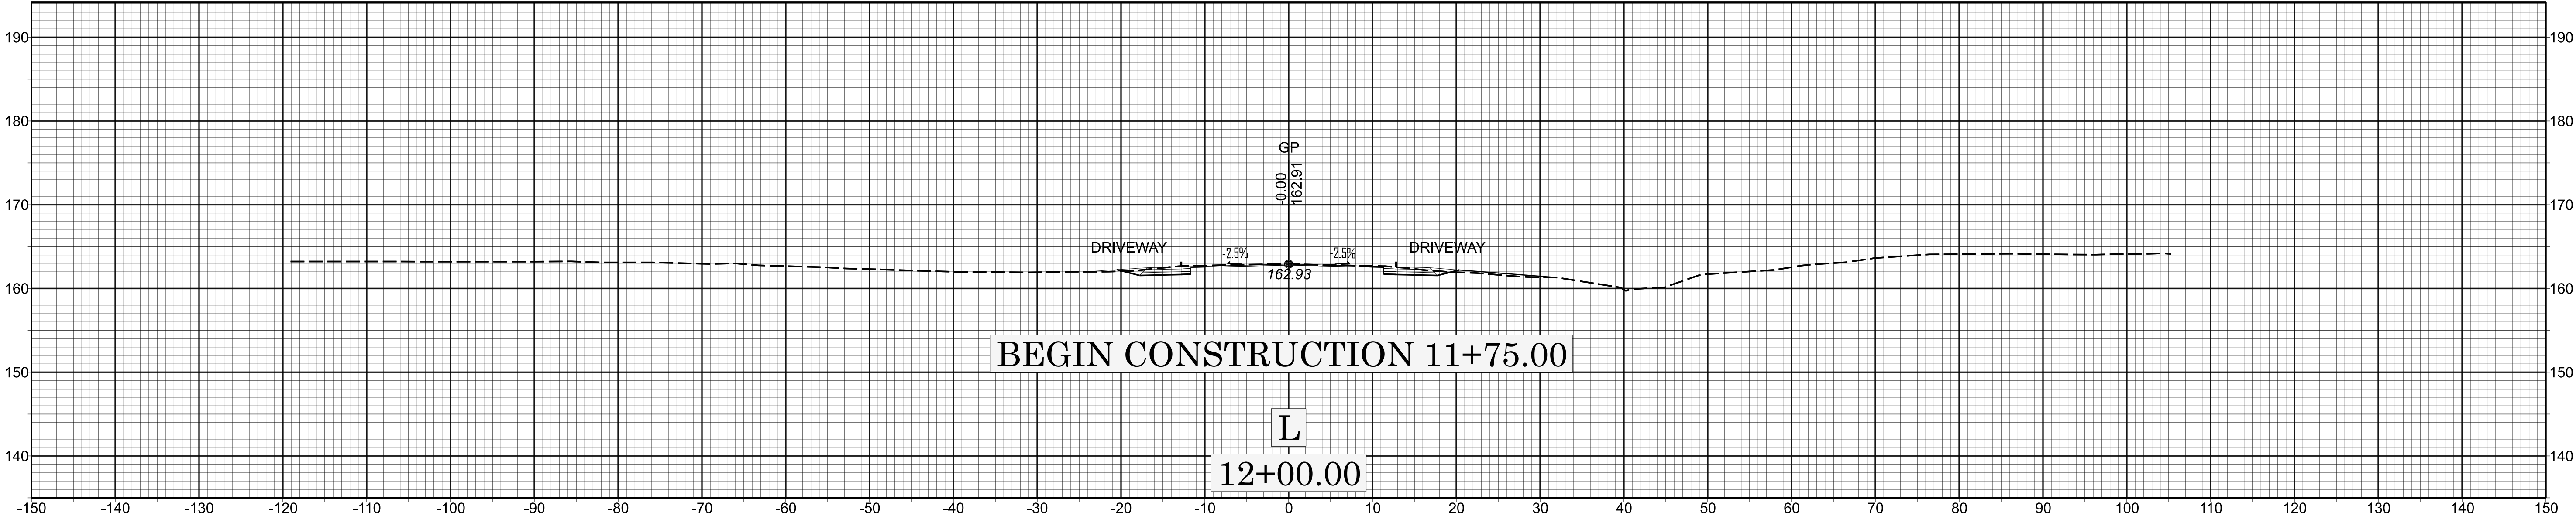
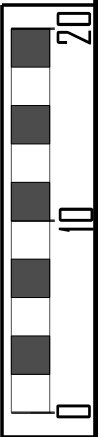


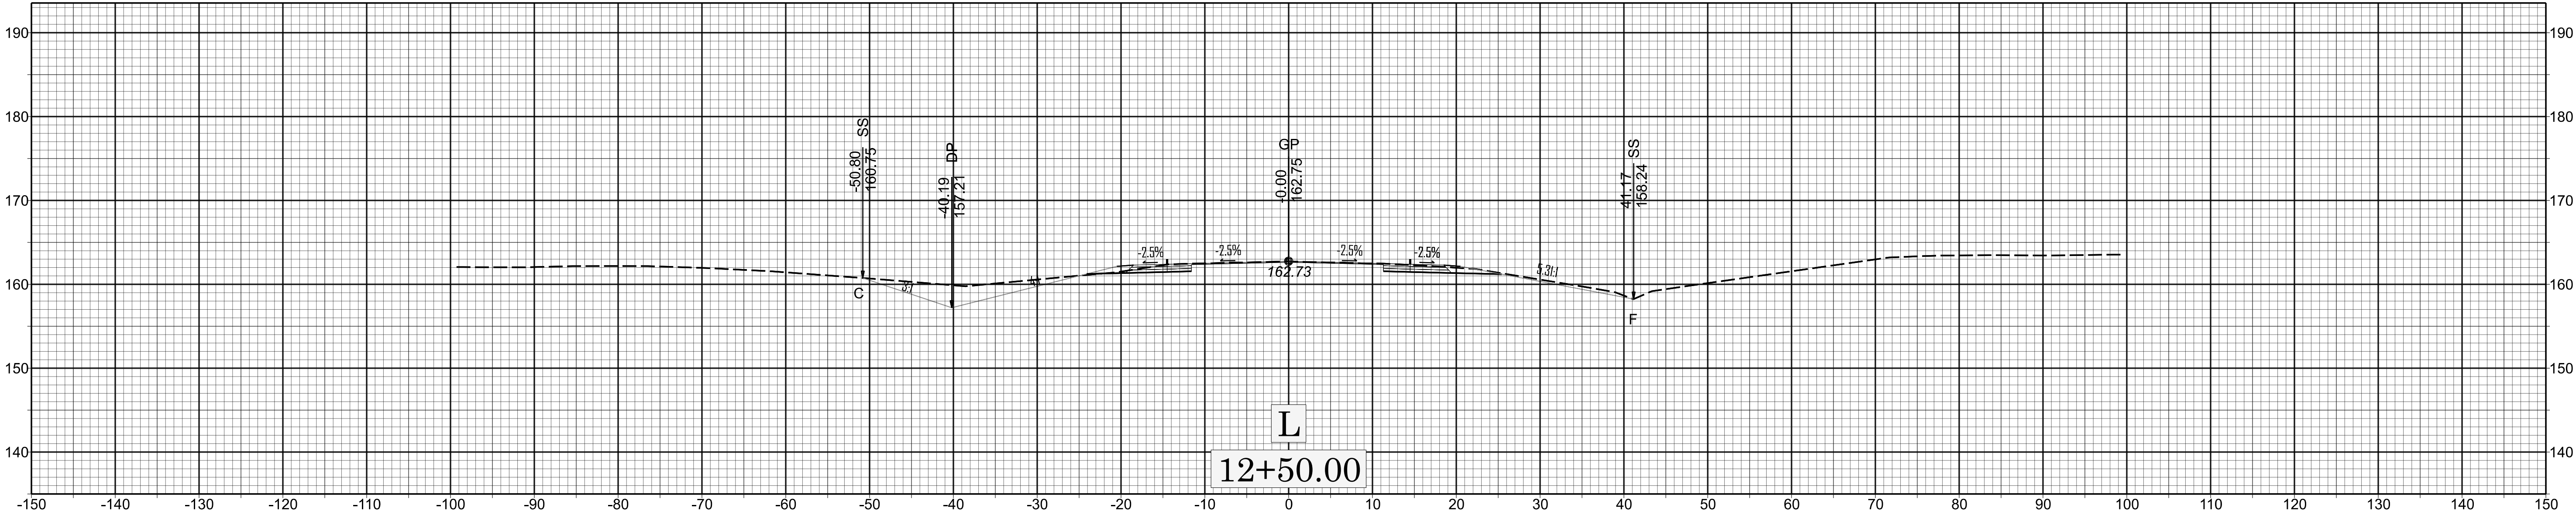

Note: Approximate quantities only. Unclassified Excavation, Borrow, Fine grading, clearing and grubbing and removal of existing pavement will be paid for at the contract lump sum for "Grading".