


X 005

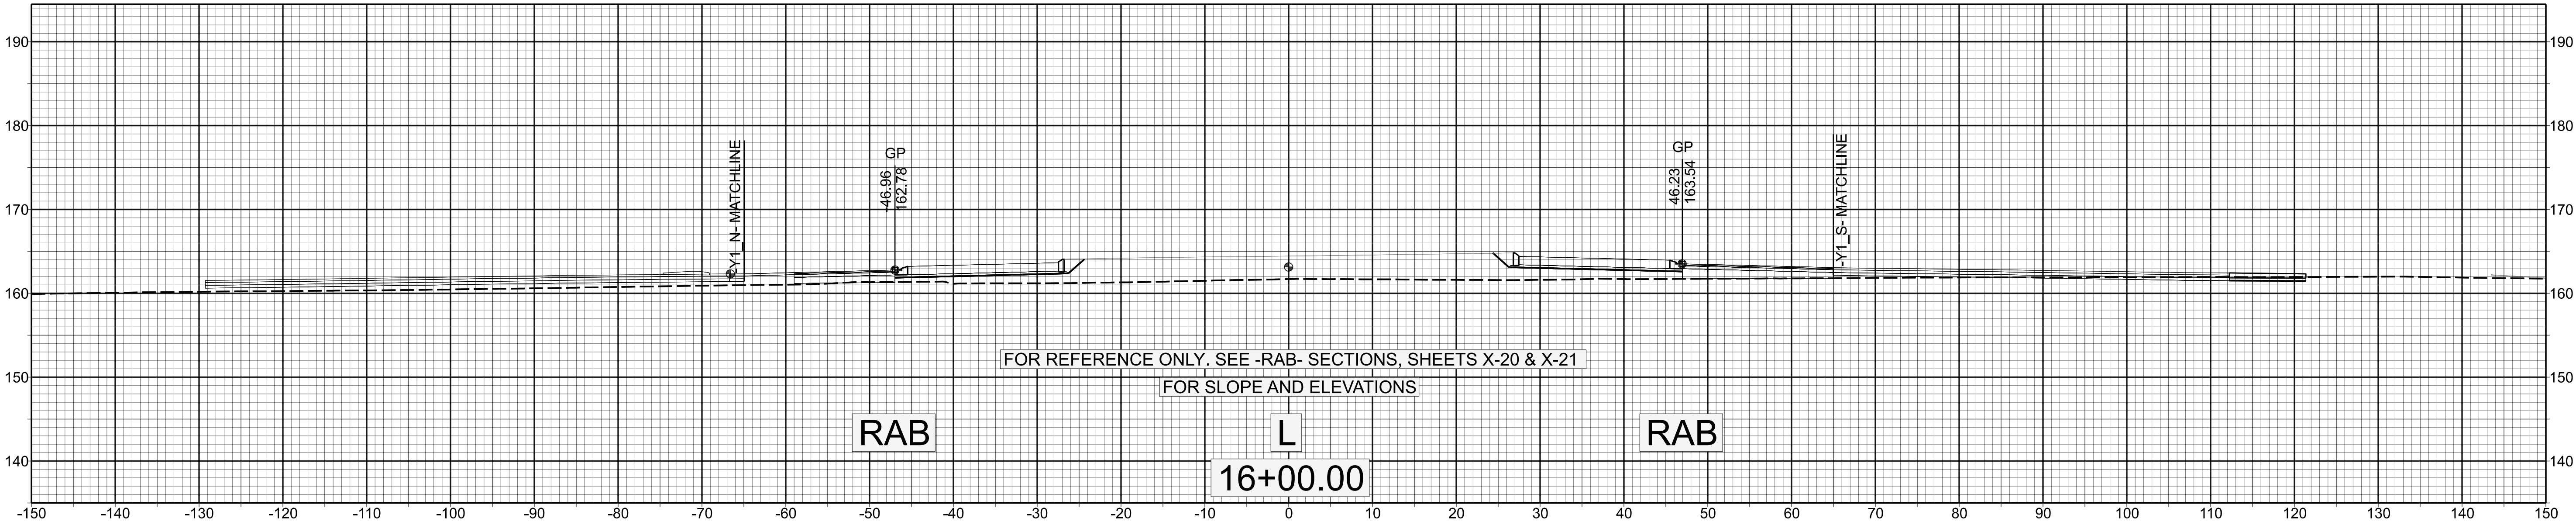

HN-0033