
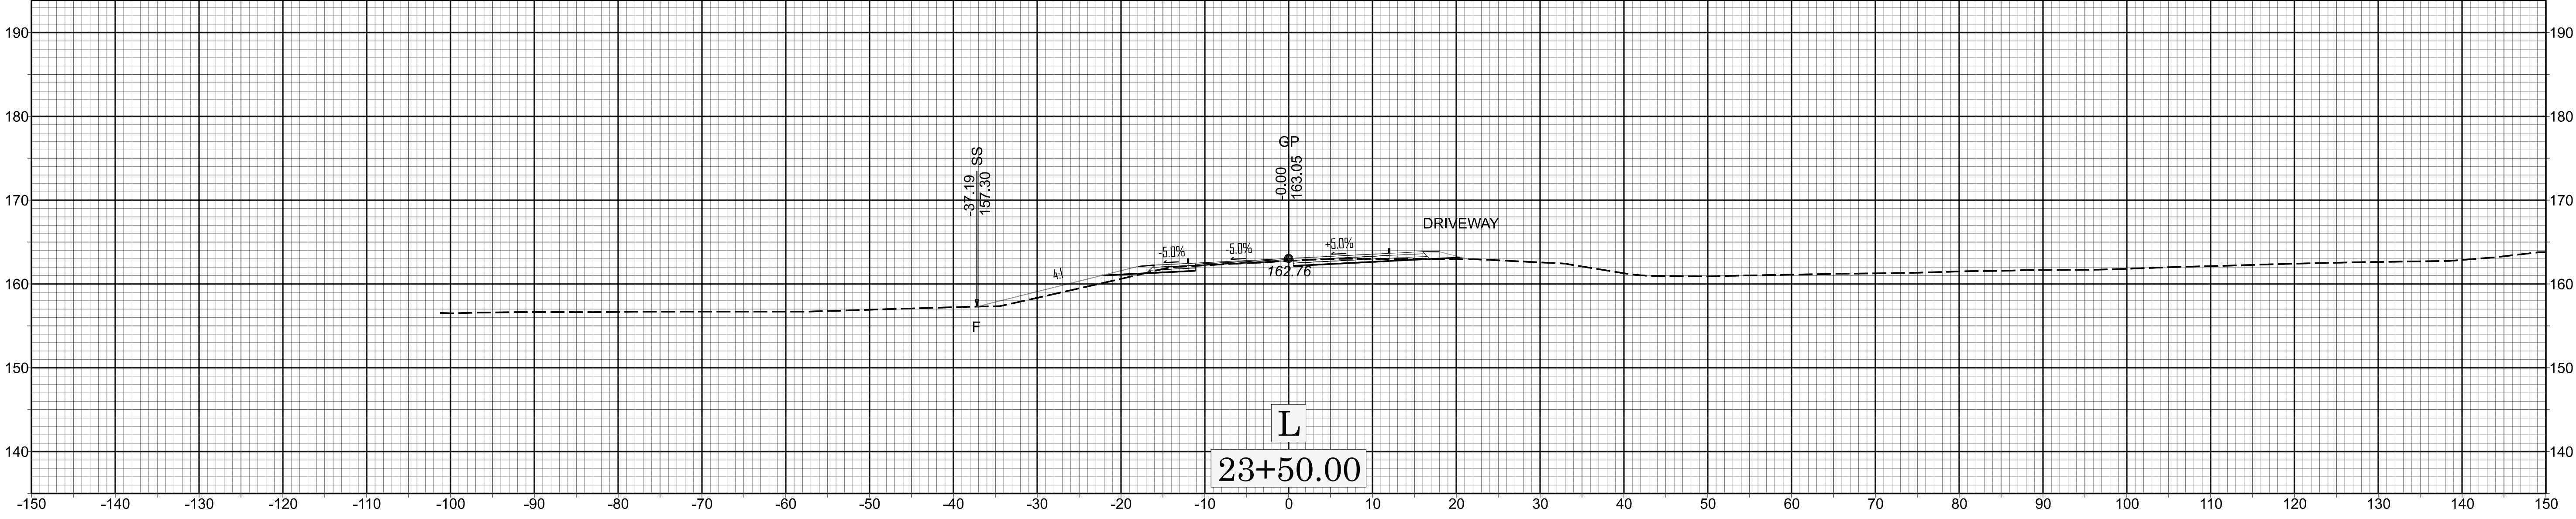
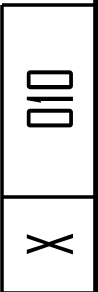
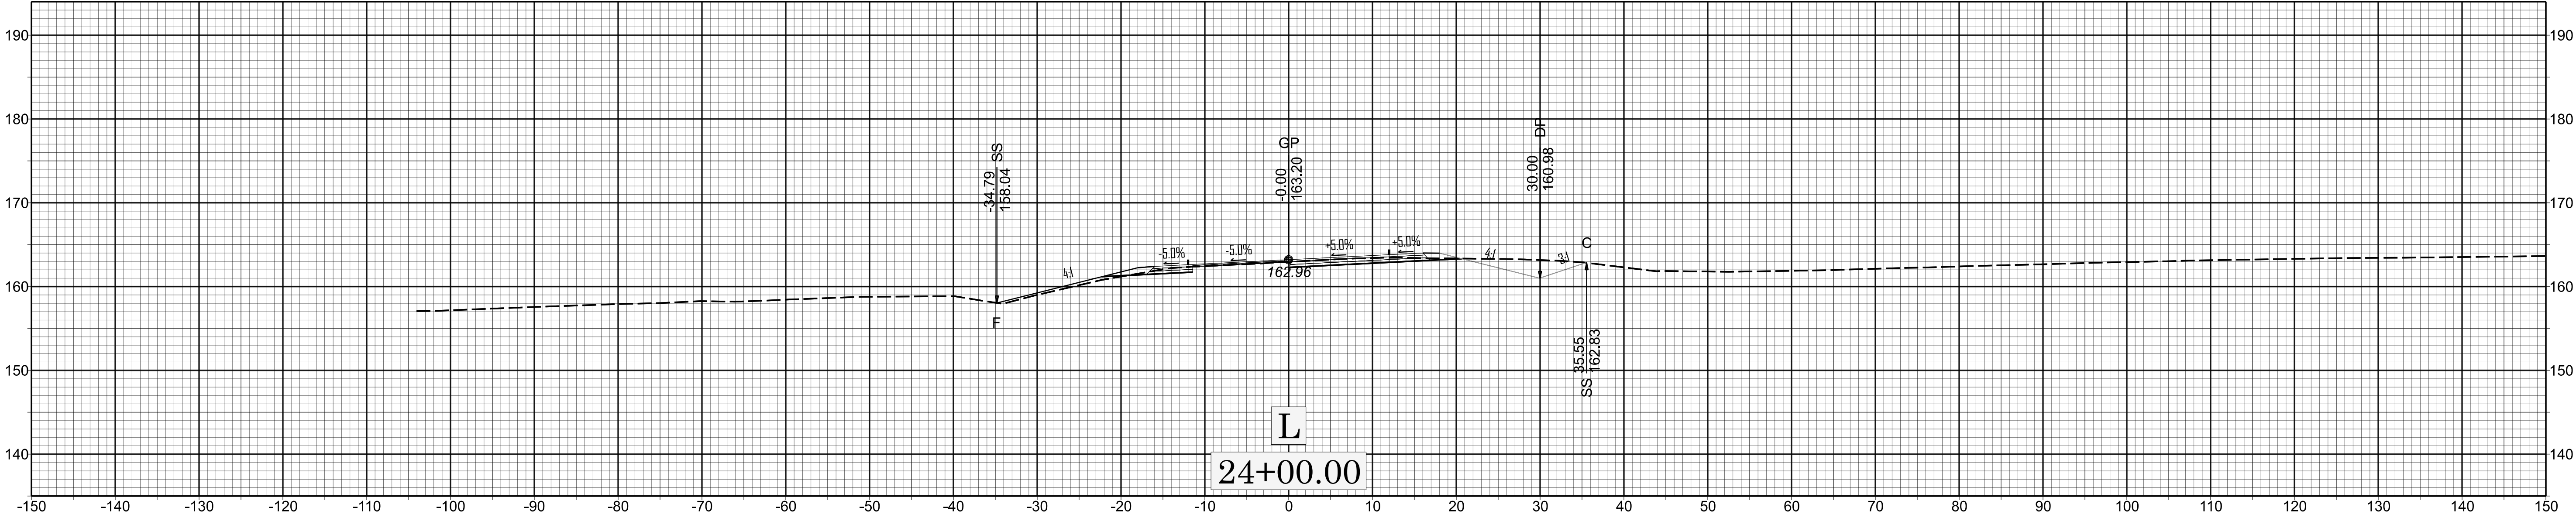
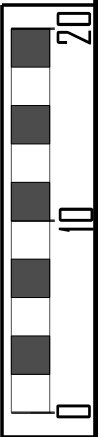


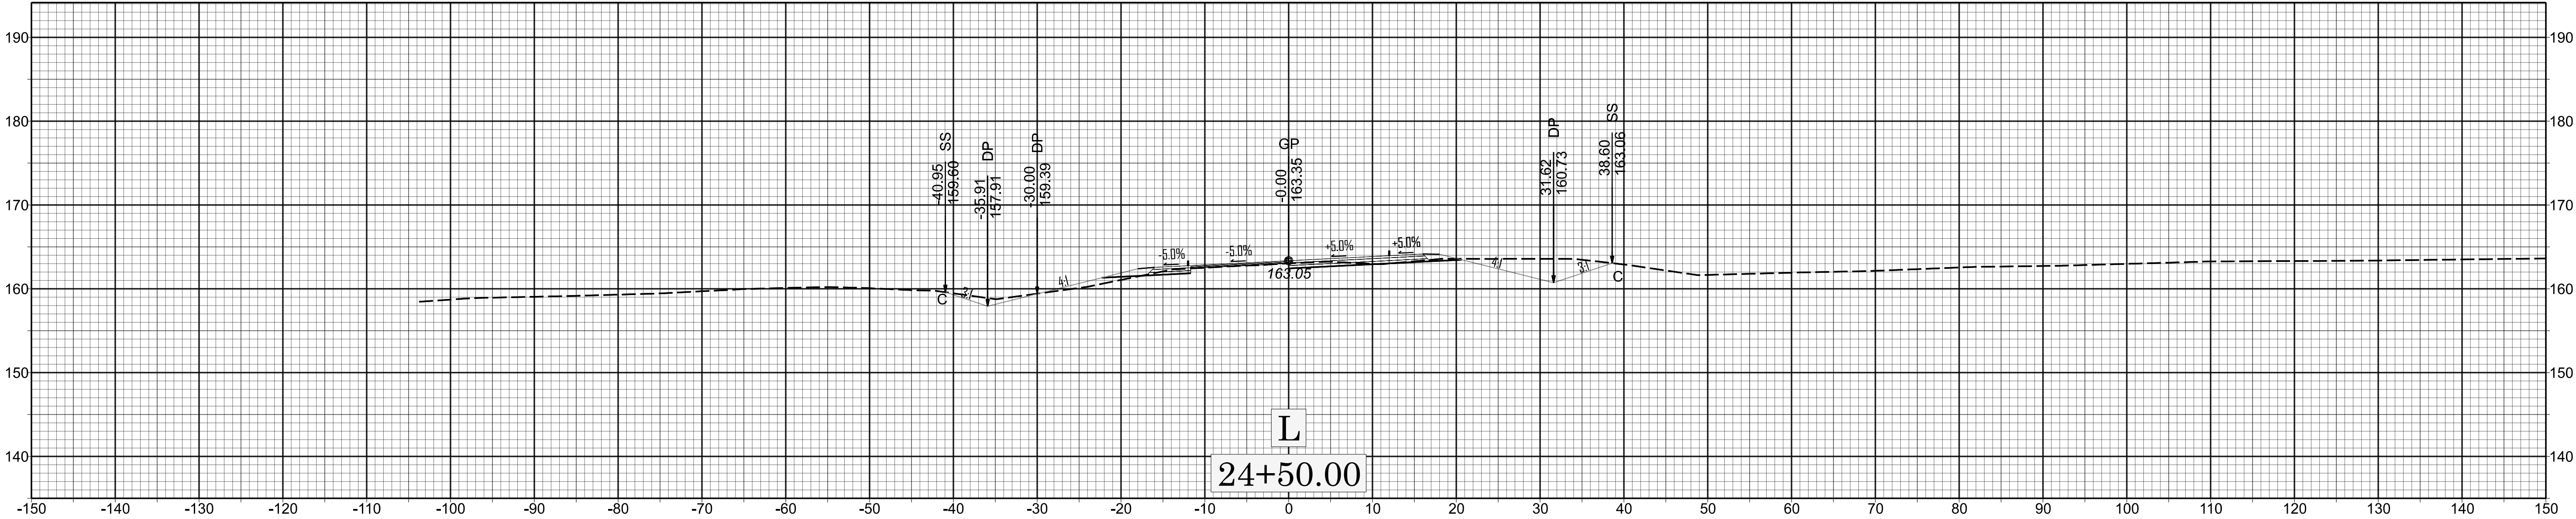

HN-0033