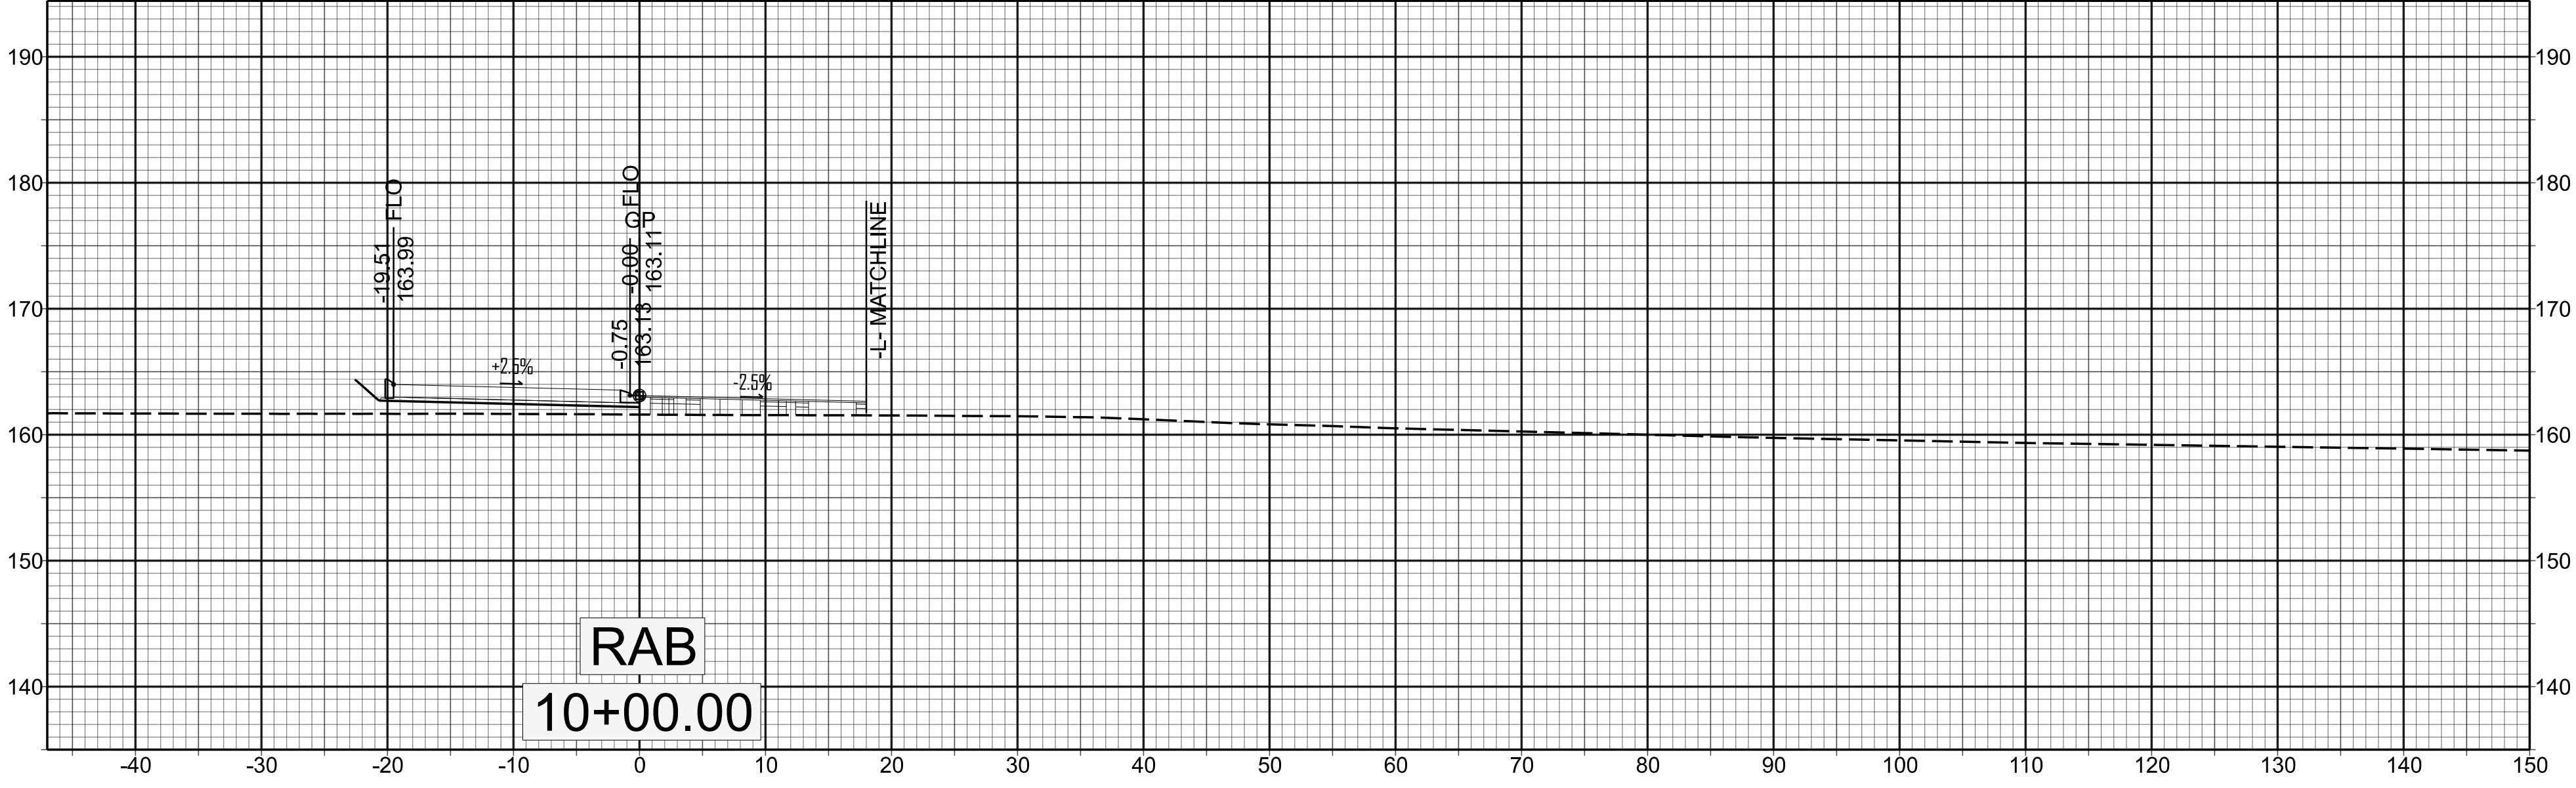
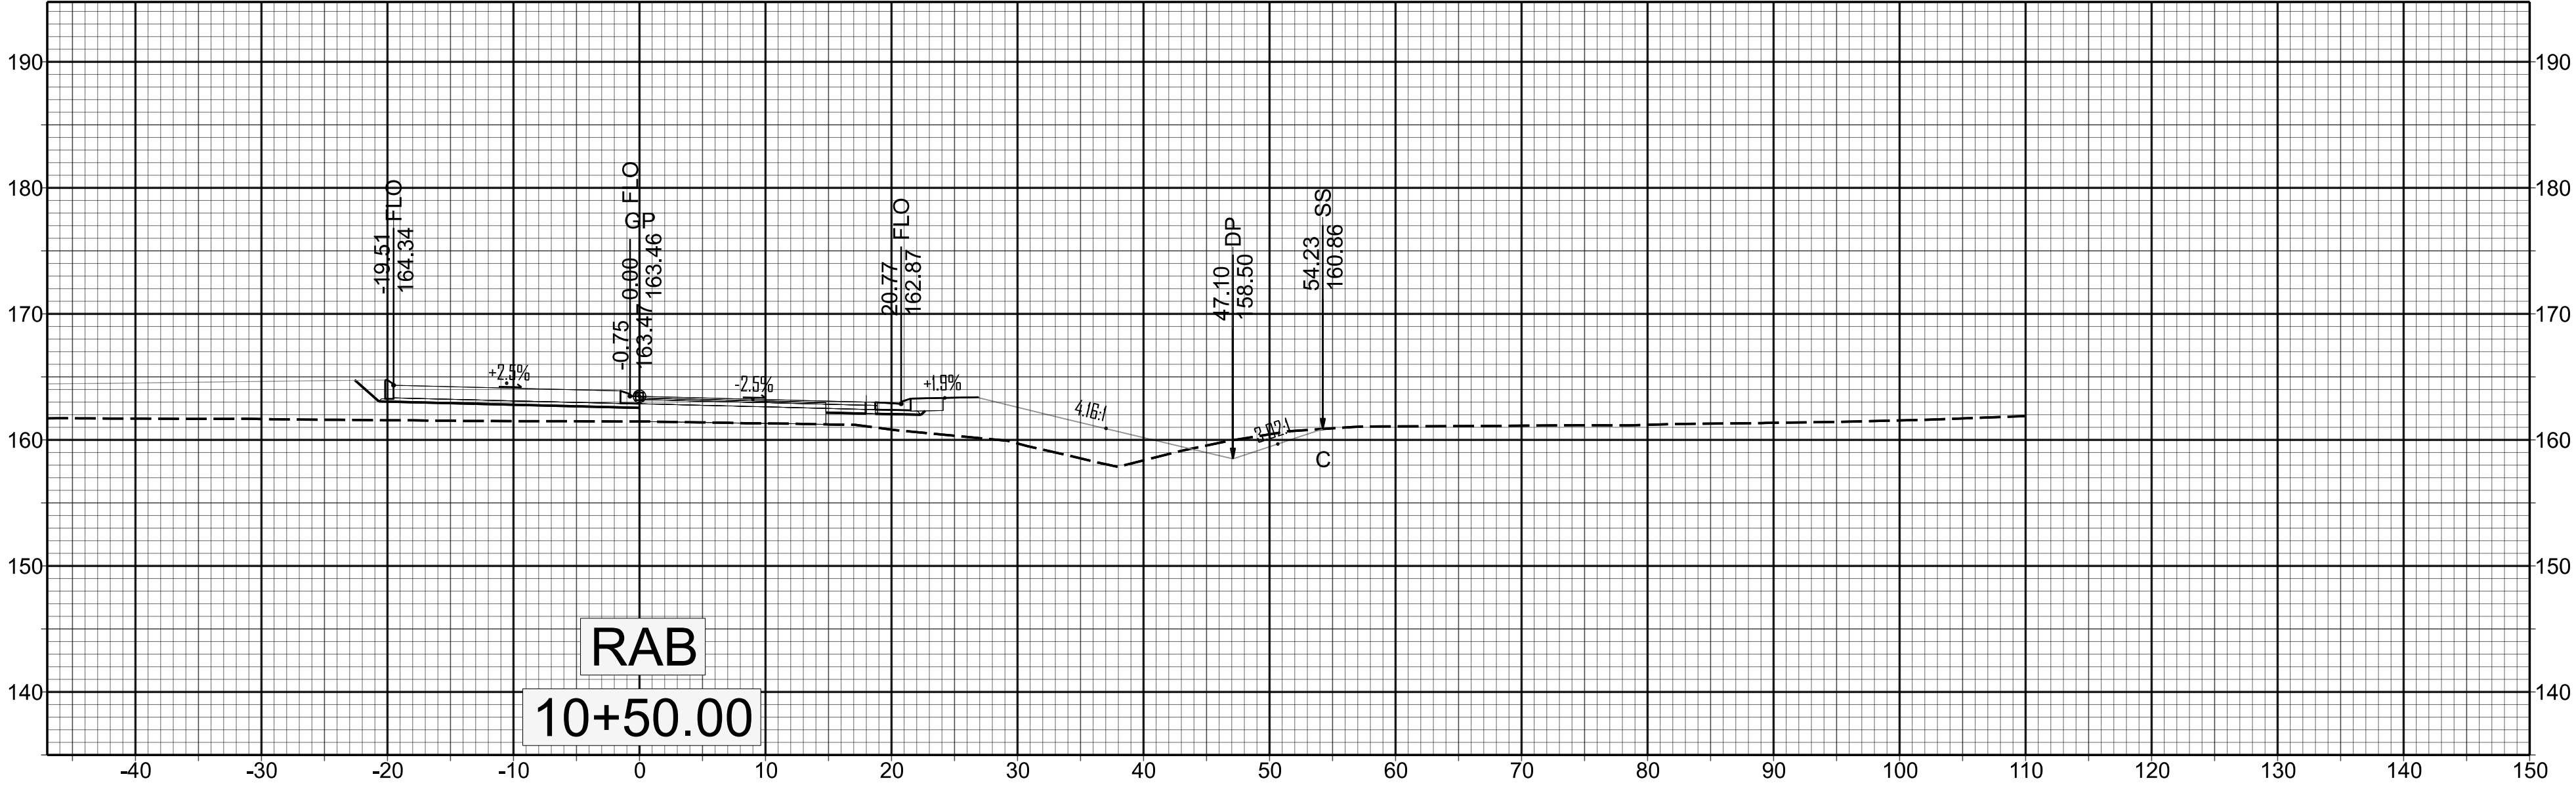
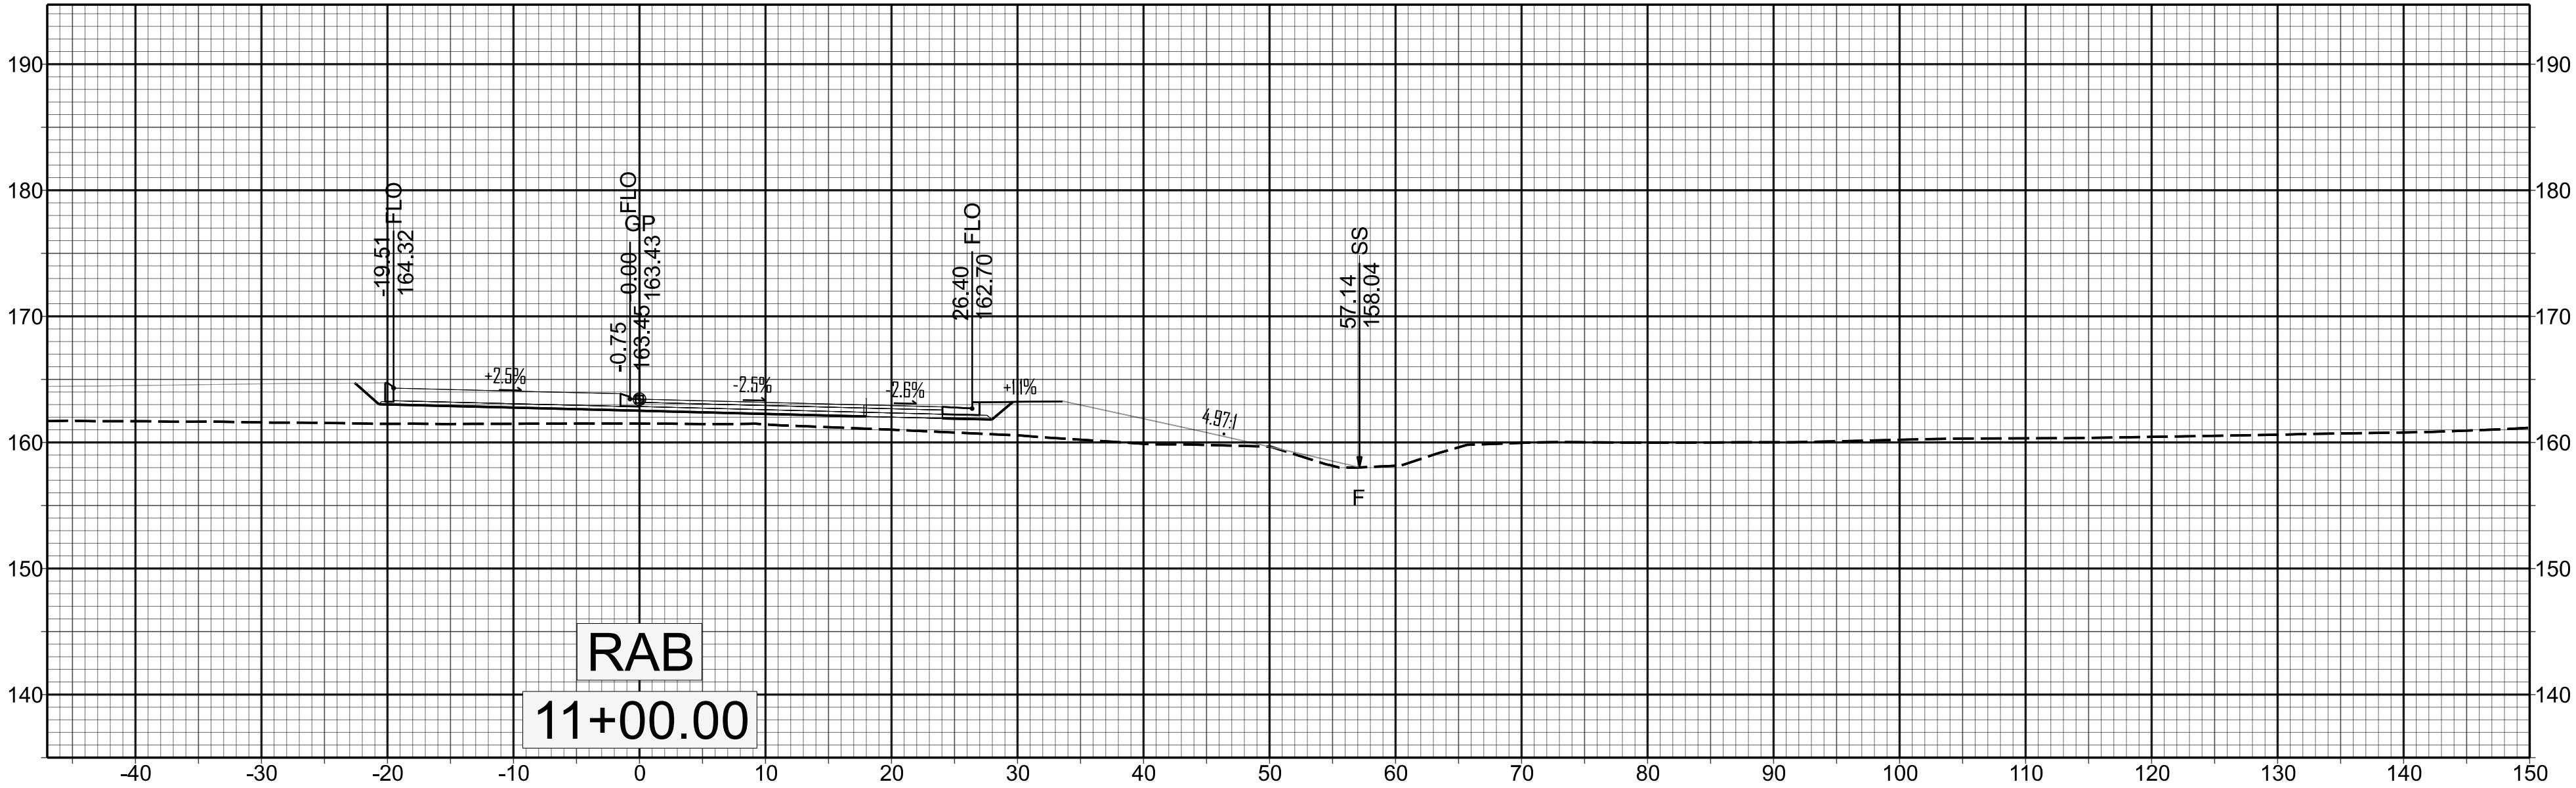


X 020

HN-0033