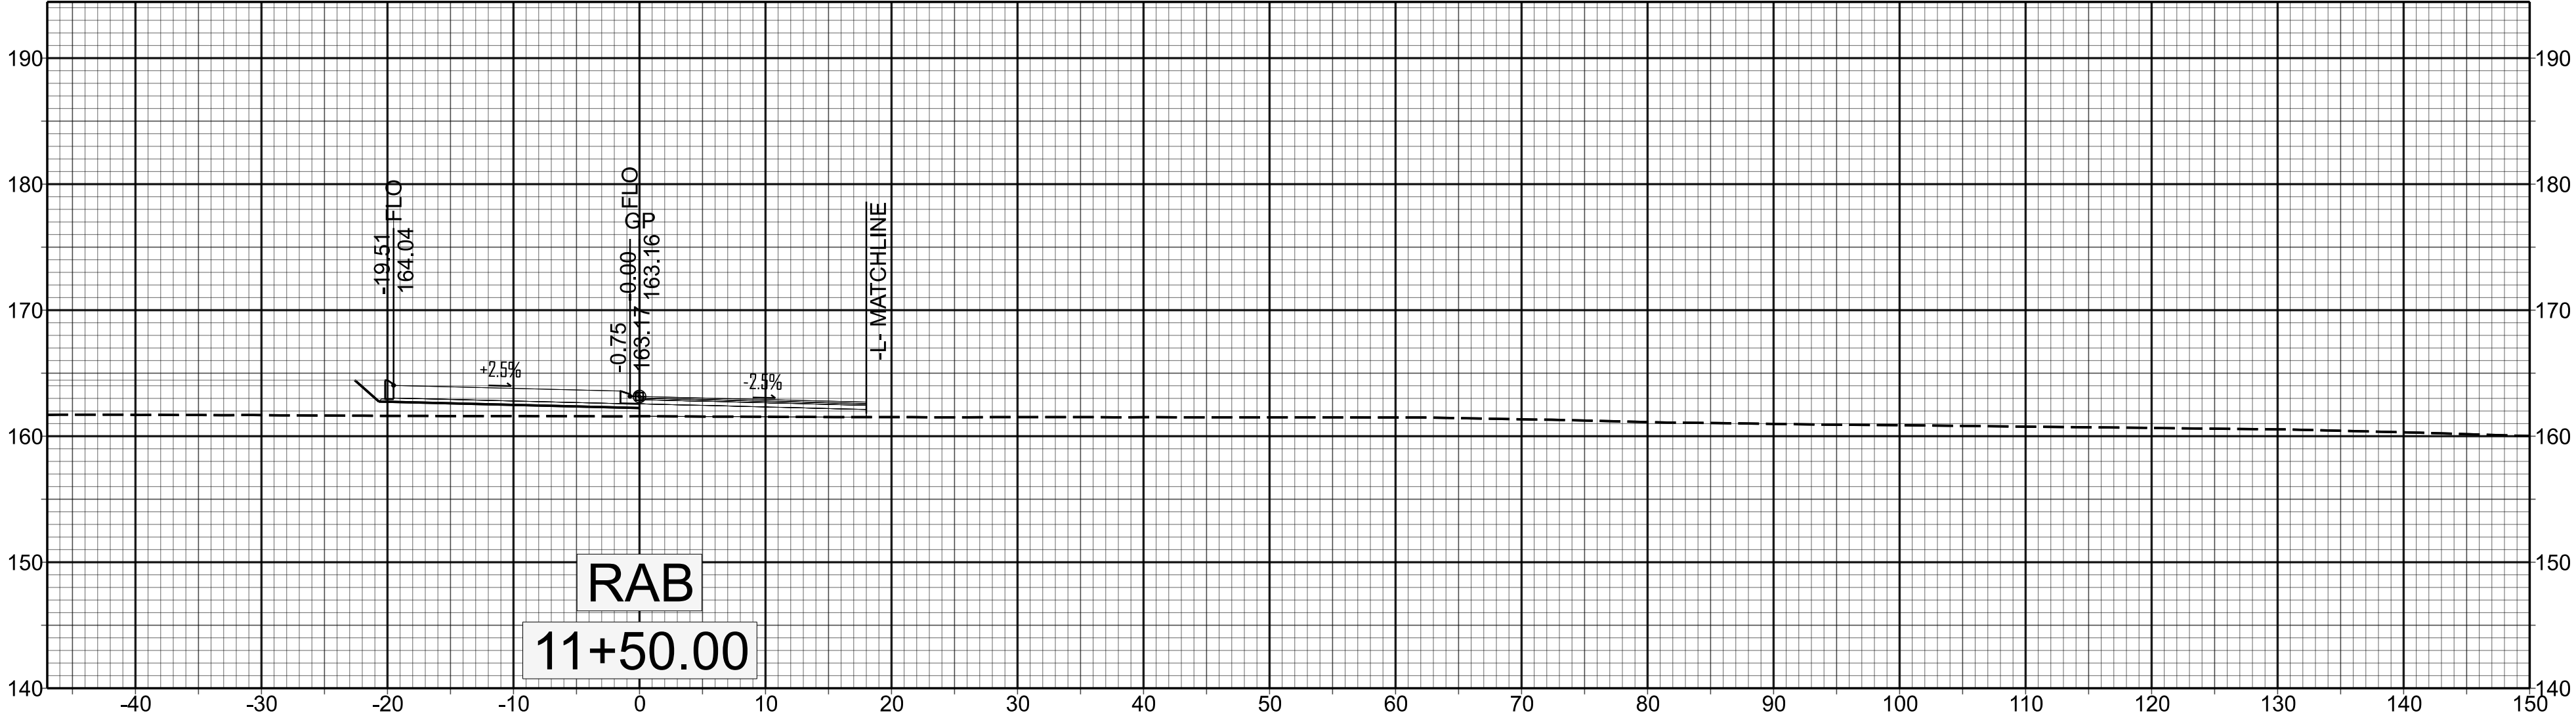
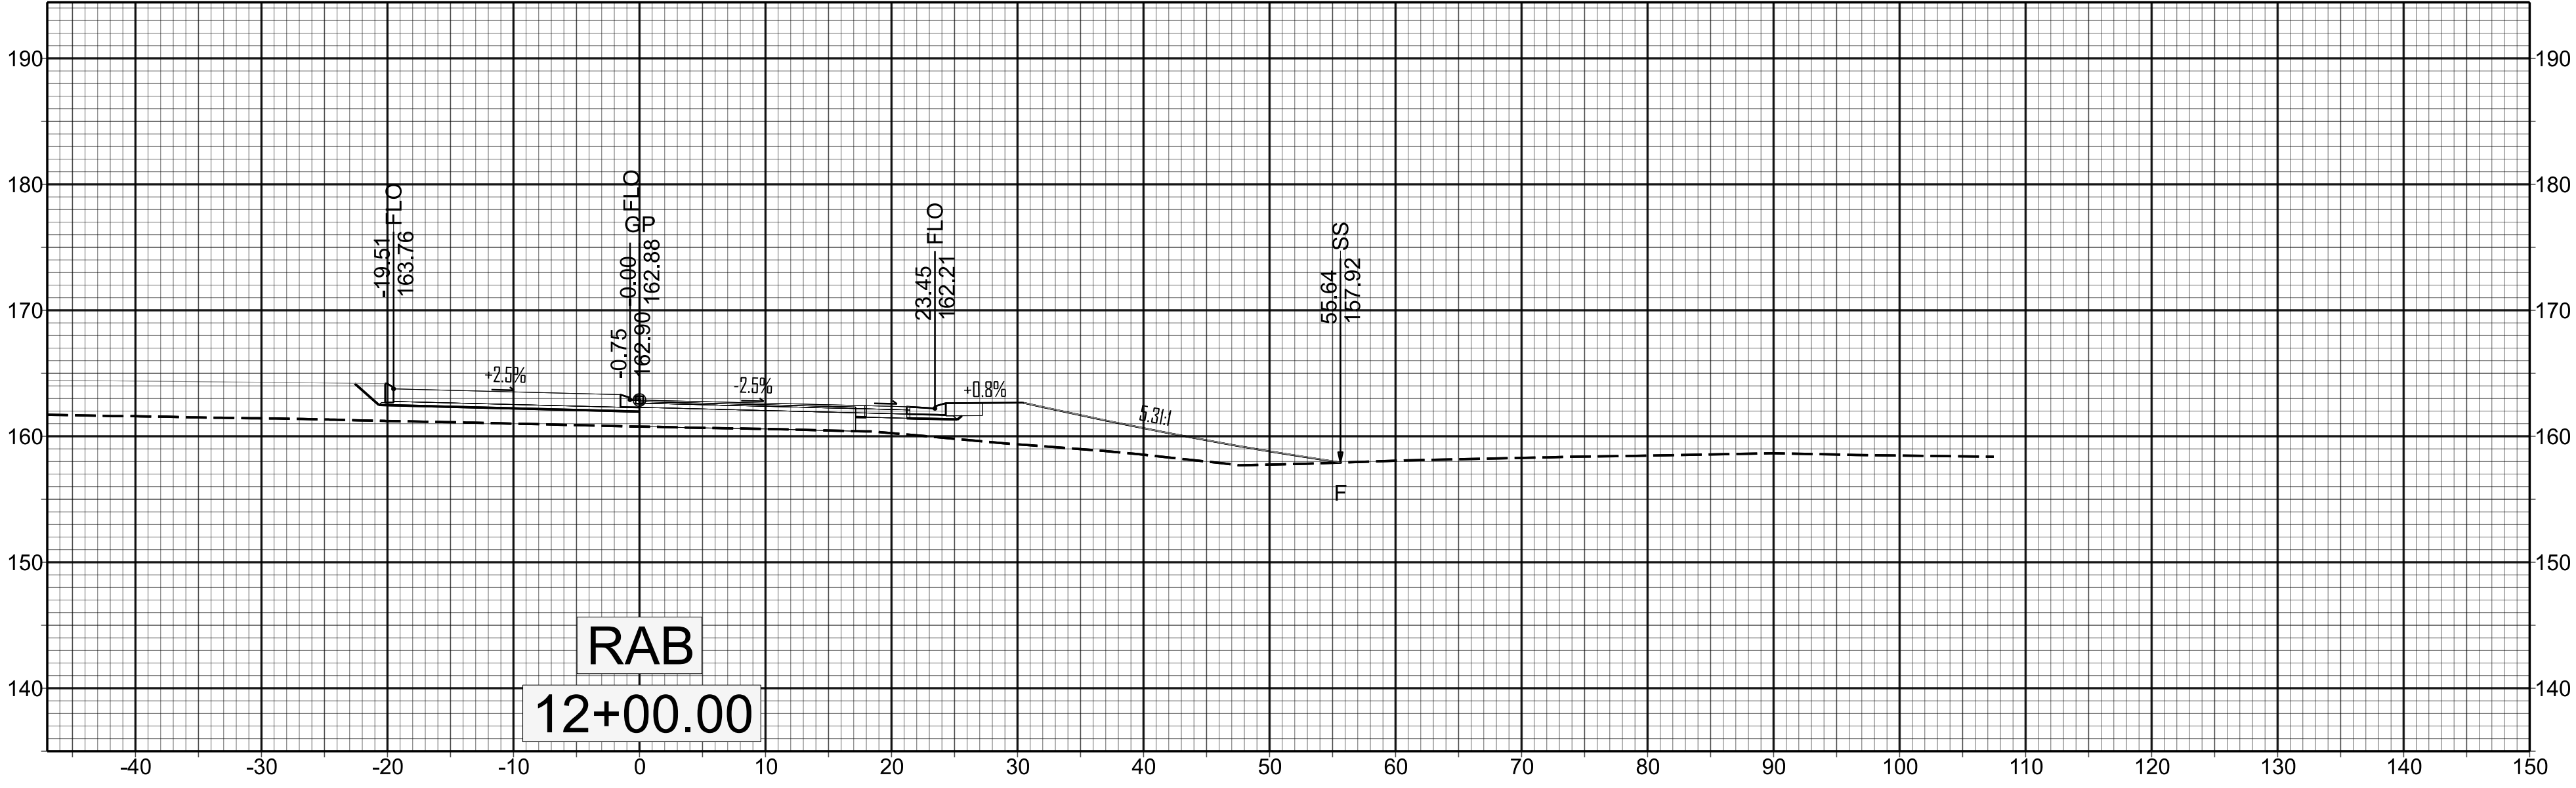
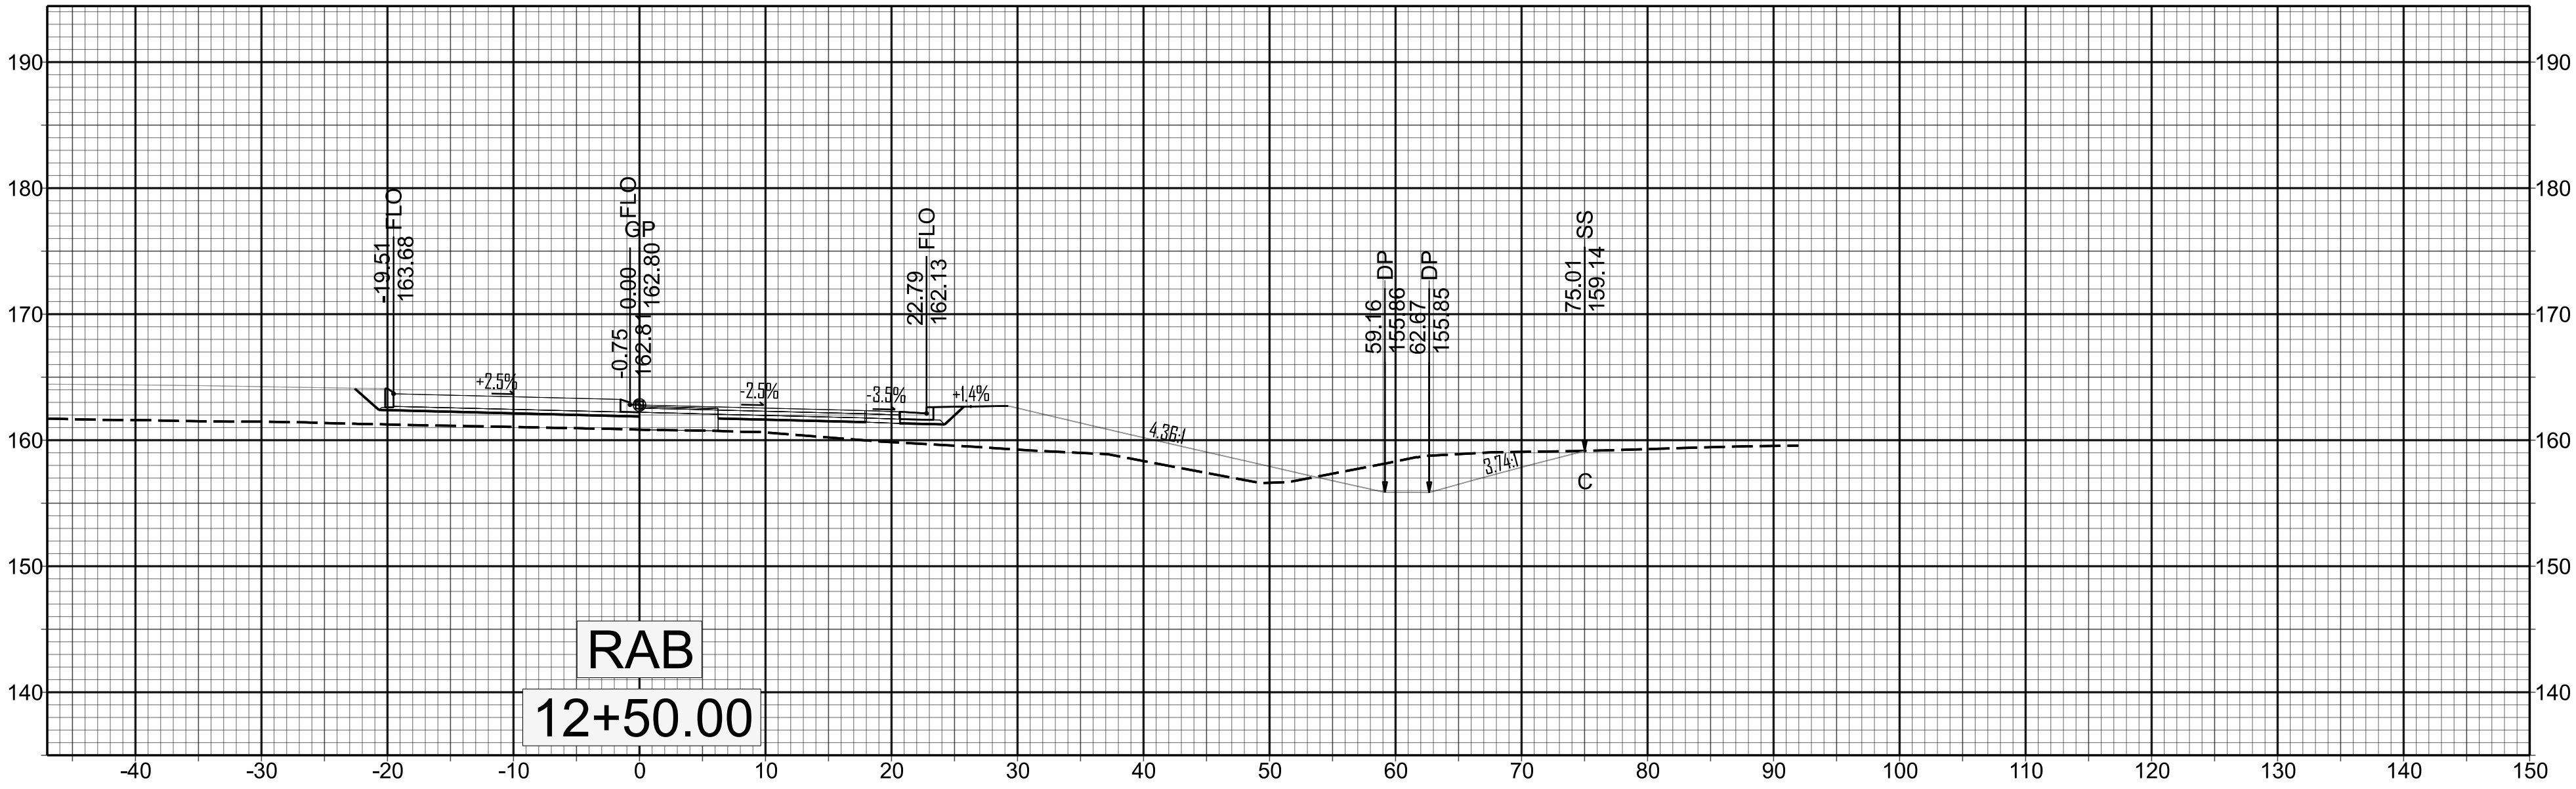


X 021

HN-0033