


X 023

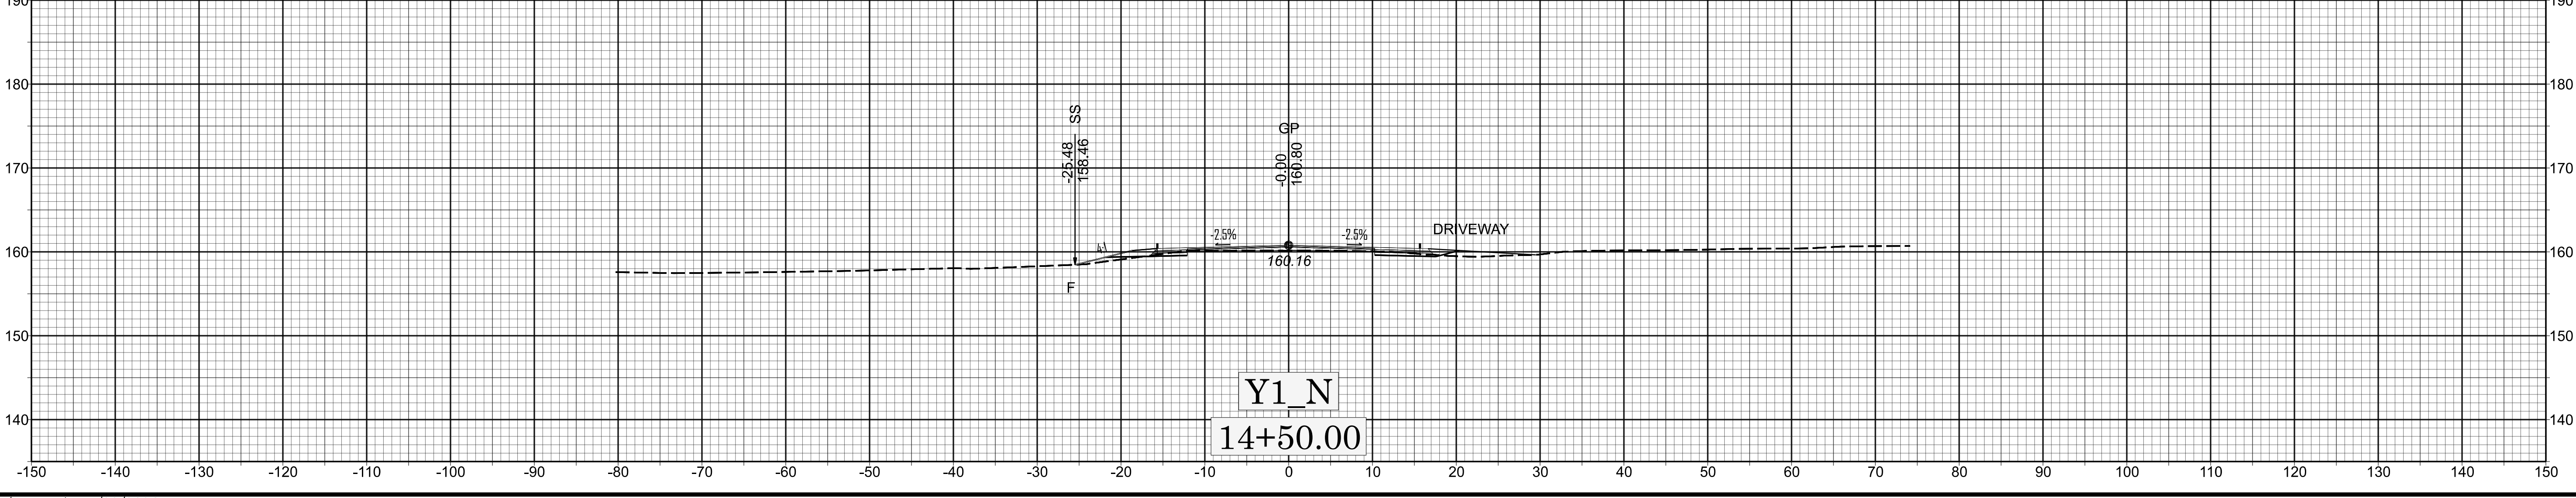

HN-0033