


X 029

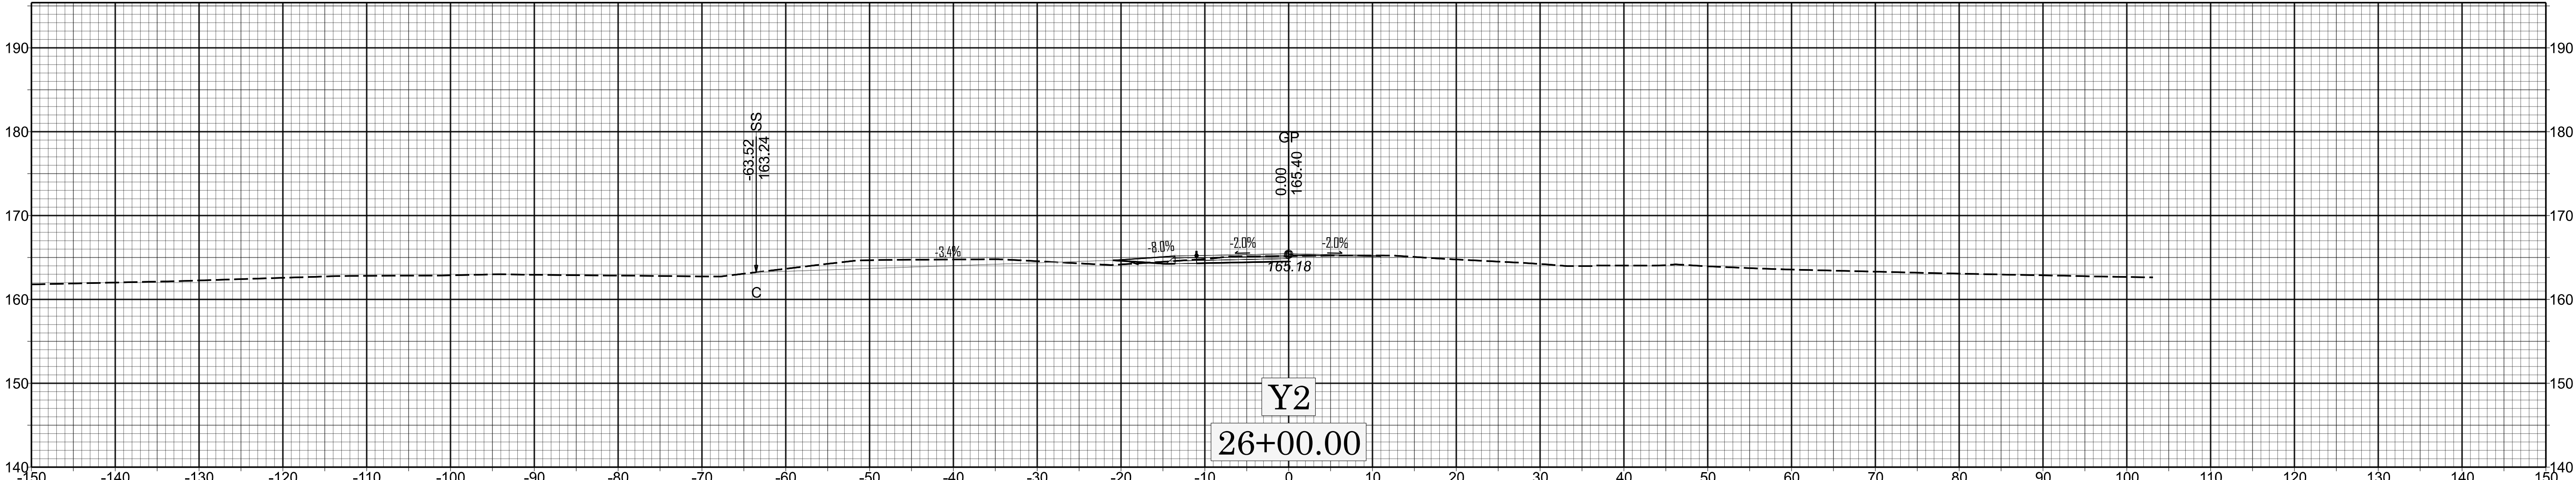

HN-0033