

TIP PROJECT: HN-0033

CONTRACT:

STATE OF NORTH CAROLINA
DIVISION OF HIGHWAYS


UTILITIES BY OTHERS PLANS
WAYNE COUNTY

LOCATION: NC 55 AND SR 1744 (OLD SEVEN SPRINGS ROAD /INDIAN SPRINGS ROAD) INTERSECTION IN MOUNT OLIVE

TYPE OF WORK: RELOCATION OF TELEPHONE & CATV

T.I.P. NO.	SHEET NO.
HN-0033	UO-1


NOTE:
ALL UTILITY WORK SHOWN ON THIS SHEET WILL BE DONE BY OTHERS.
NO PAYMENT WILL BE MADE TO THE CONTRACTOR FOR UTILITY WORK SHOWN ON THIS SHEET.

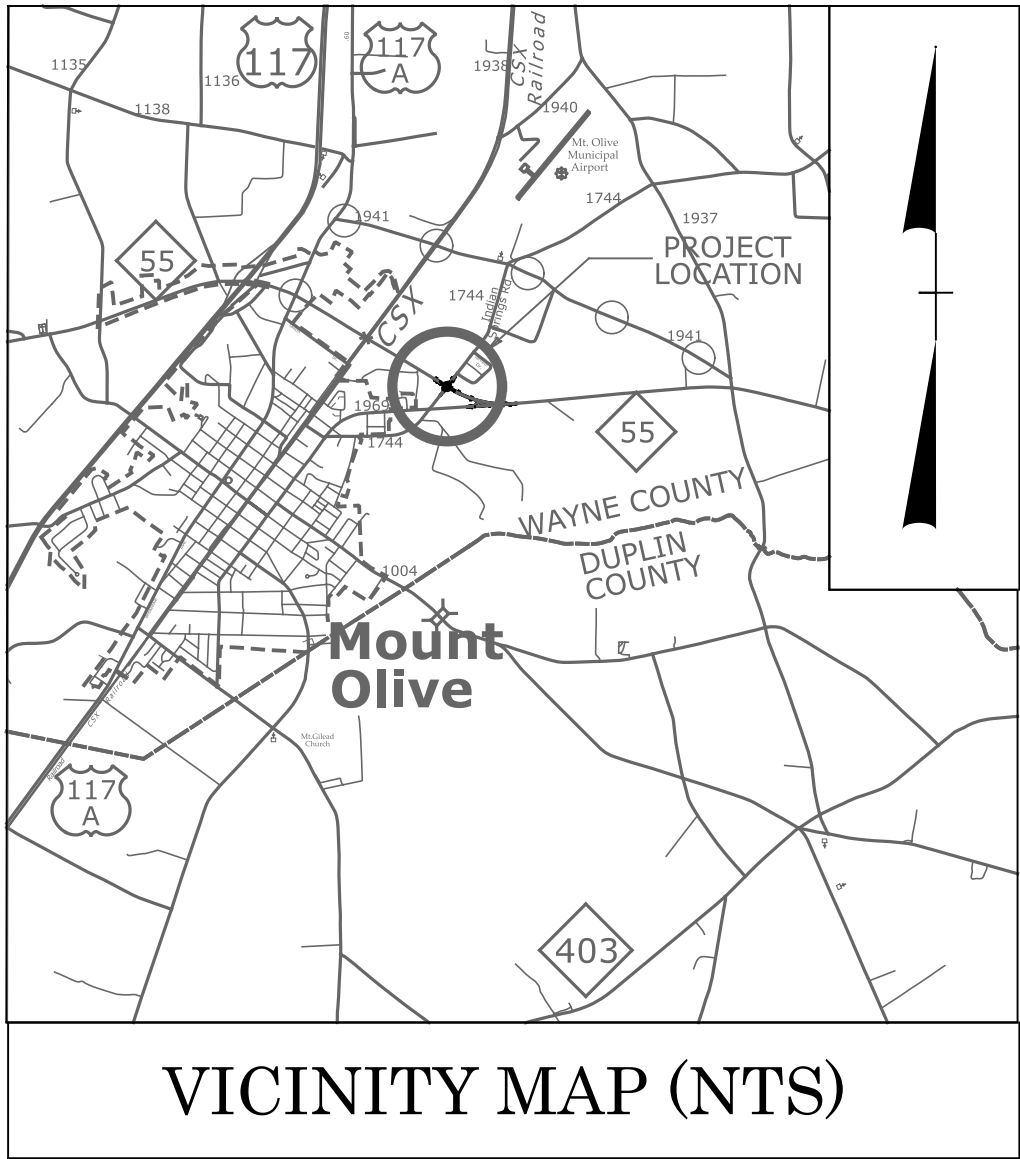

VICINITY MAP (NTS)

●-●-● DETOUR ROUTE

STA. 11+75.00 -L- BEG TIP PROJECT HN-0033

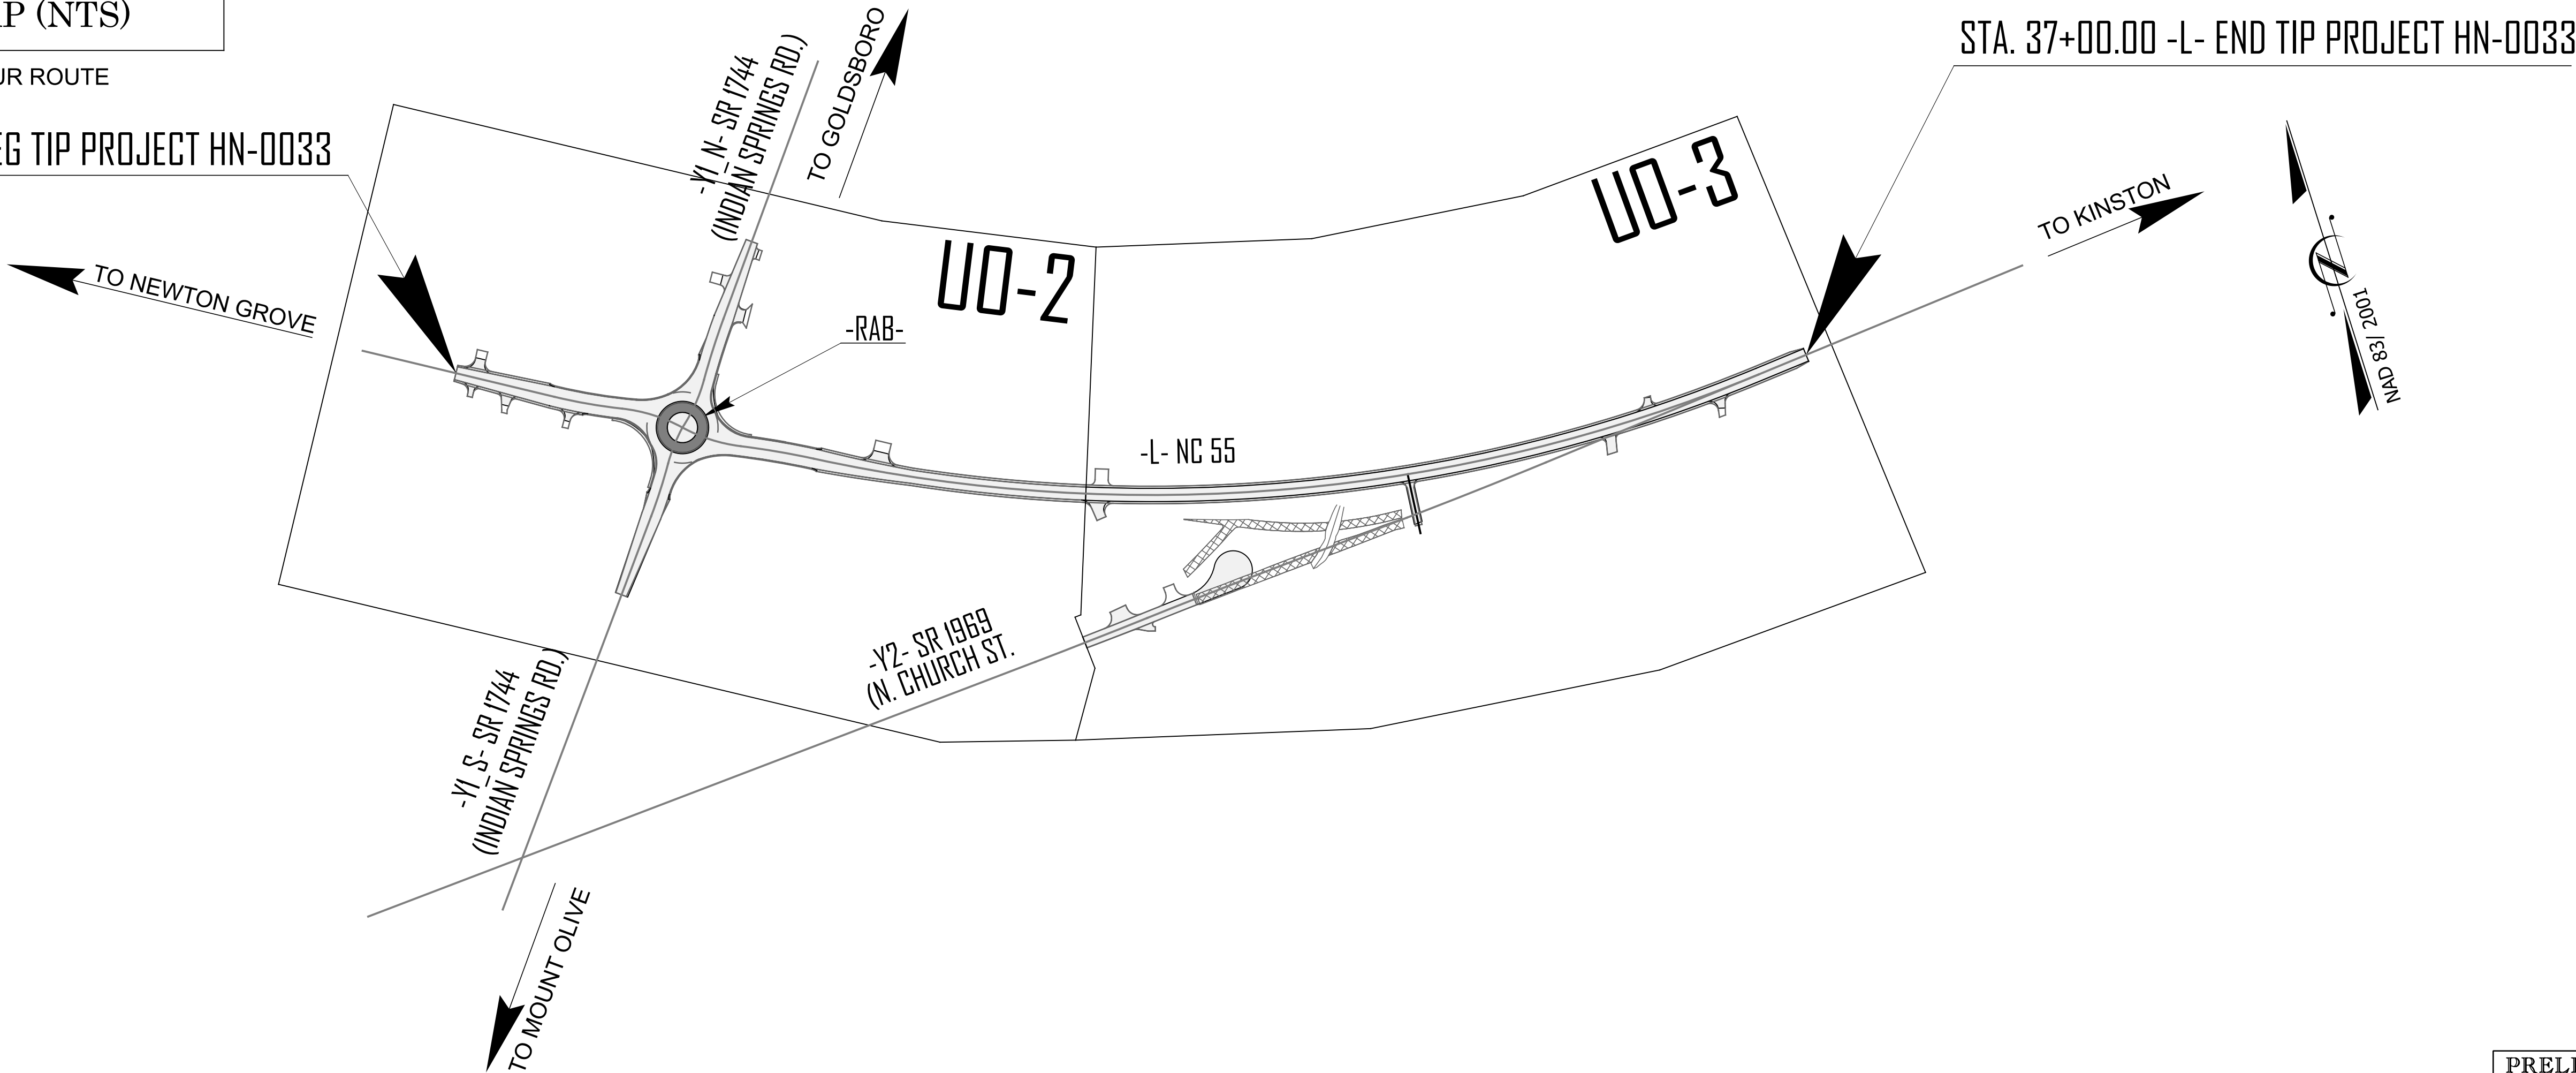

PRELIMINARY PLANS
DO NOT USE FOR CONSTRUCTION

GRAPHIC SCALES



PLANS



PROFILE (HORIZONTAL)



PROFILE (VERTICAL)

INDEX OF SHEETS

SHEET NO.:	DESCRIPTION:
UO-1	TITLE SHEET
UO-2 THRU UO-3	UBO PLAN SHEETS

UTILITY OWNERS WITH CONFLICTS

- (A) TELEPHONE - AT&T
(B) CATV - SPECTRUM

PREPARED IN THE OFFICE OF

Wooten

120 N. Boylan Avenue • Raleigh, NC 27603
(919) 828-0531 • thewootencompany.com
License Number : F-0115


WEBB WHITE UTILITY PROJECT MANAGER
DOUG PETRY PROJECT UTILITY COORDINATOR



DIVISION OF HIGHWAYS
DIVISION 4
PROJECT DELIVERY UNIT

509 WARD BLVD.
WILSON, NC 27895
PHONE (252) 640-6400
FAX (252) 234-6174

JAKE GREEN, P.E. PROJECT ENGINEER
LONNY SLEEPER DIVISION UTILITY ENGINEER

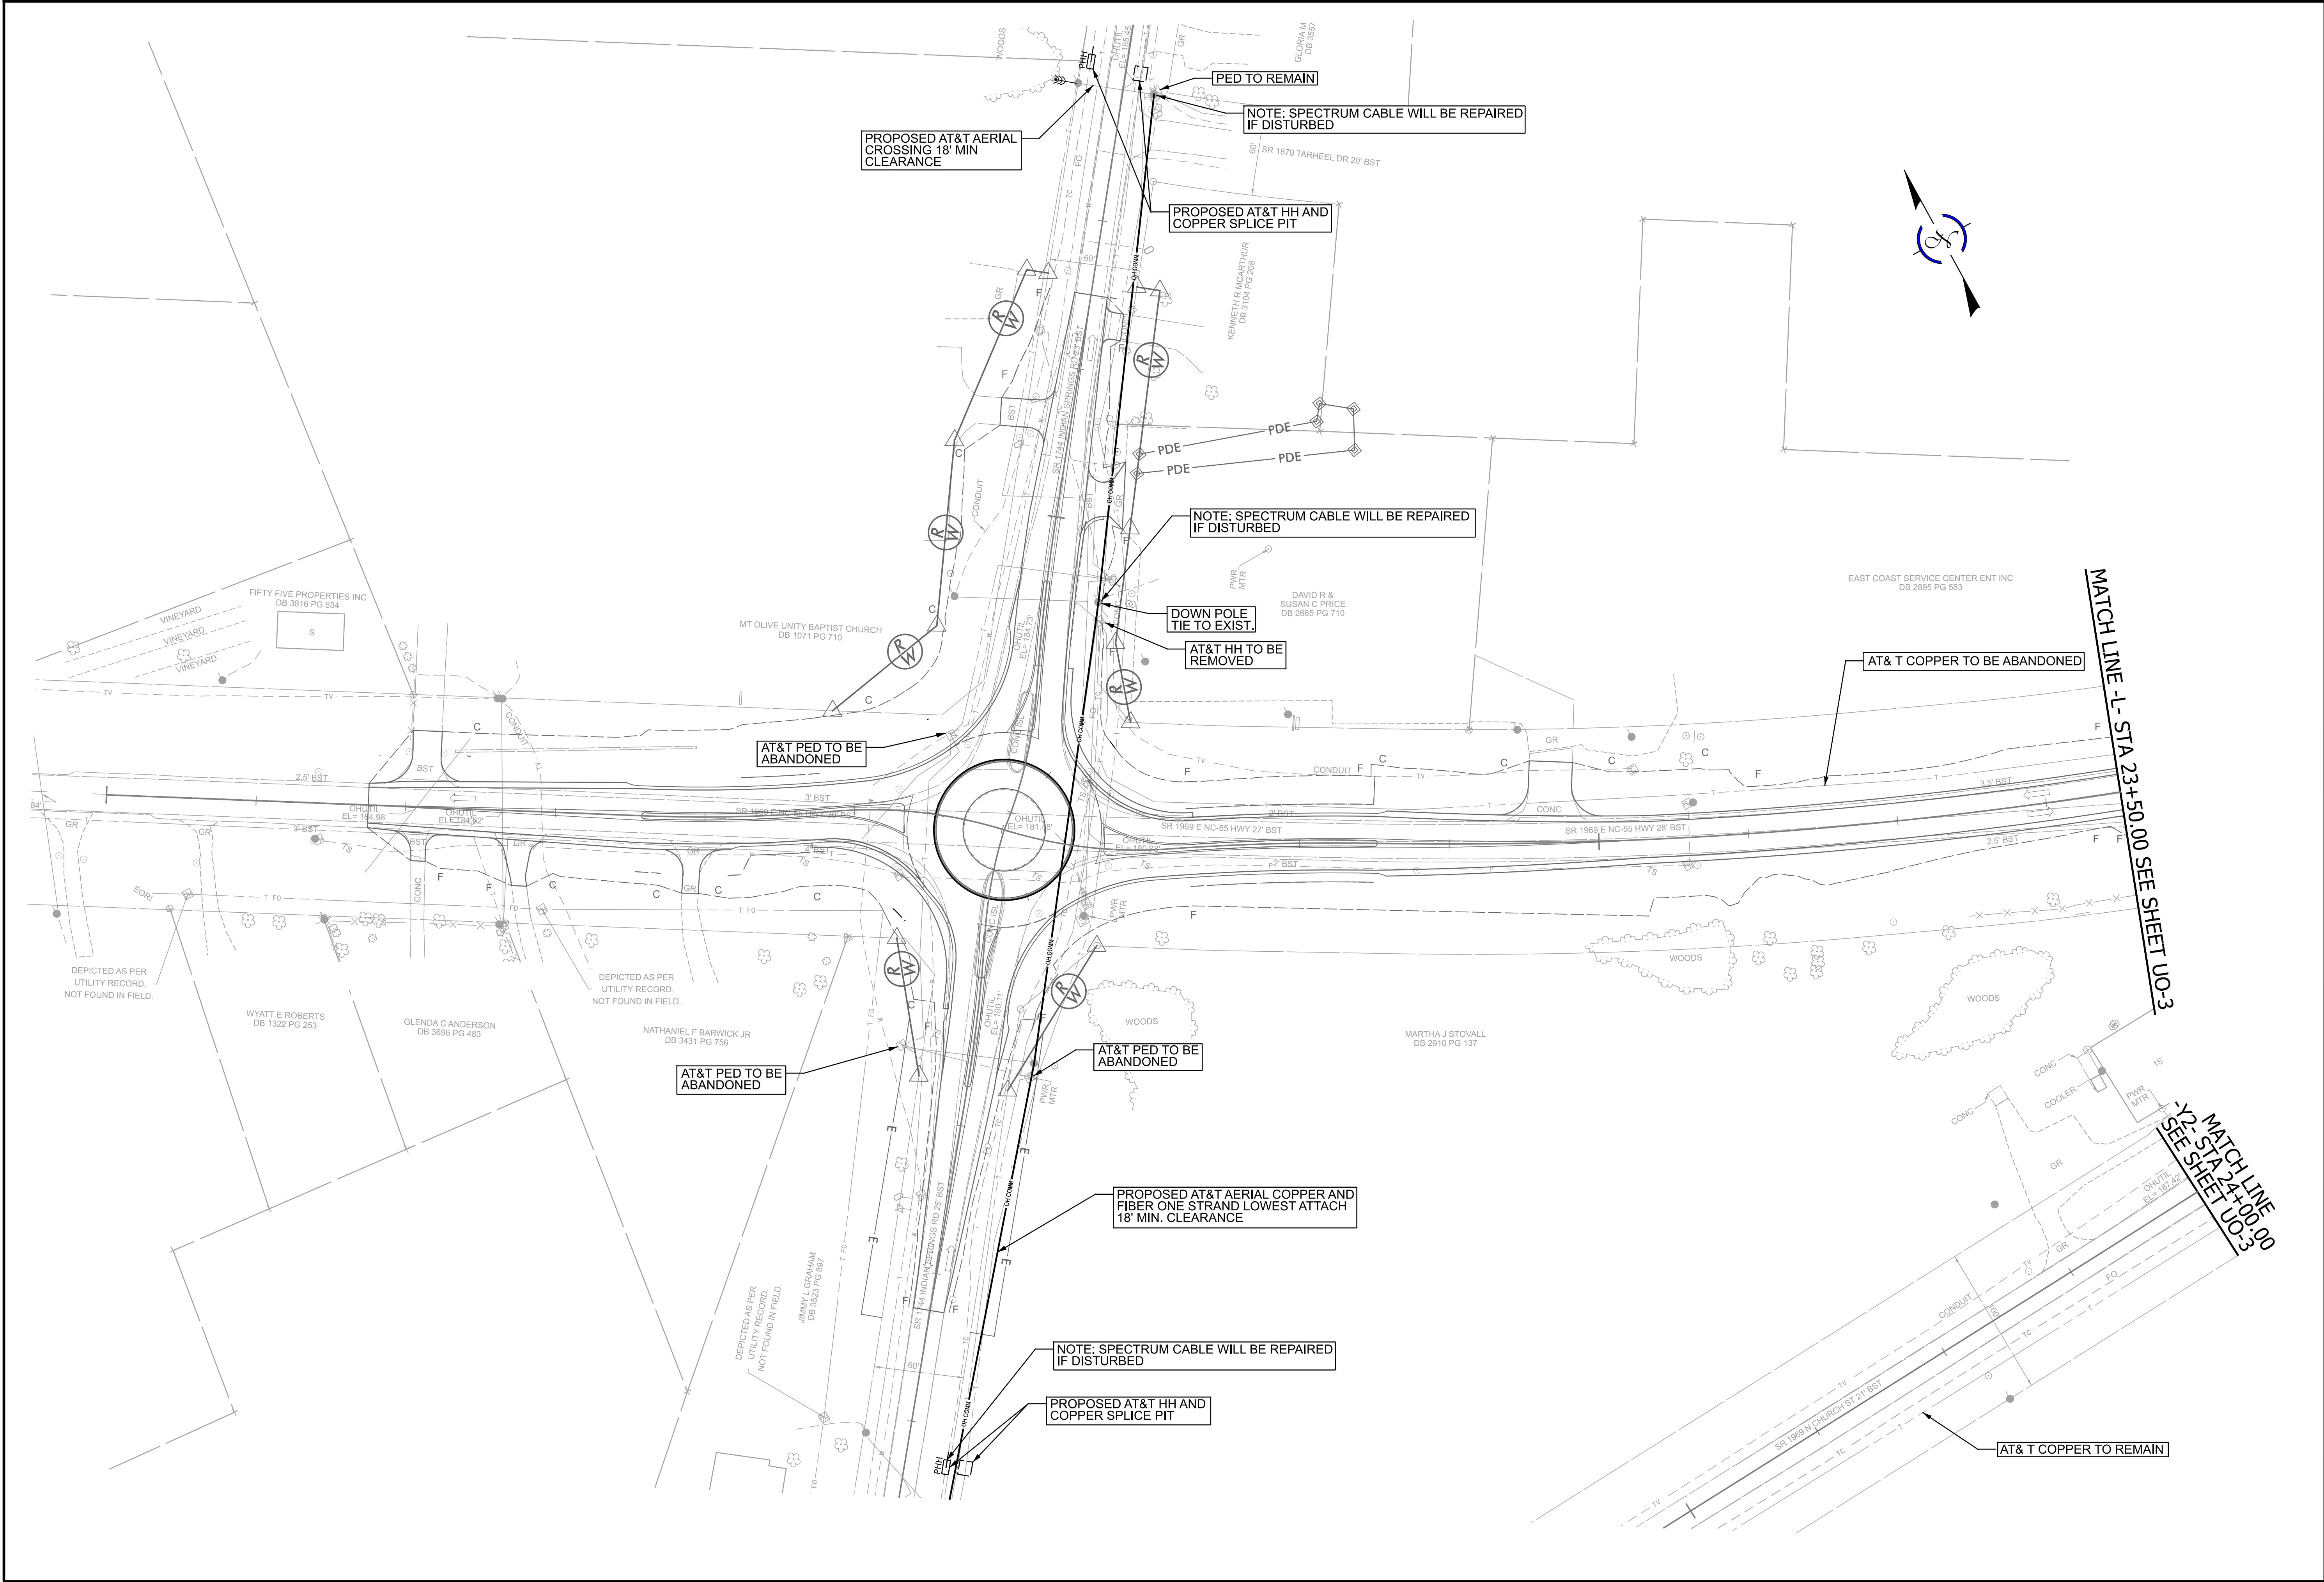

HN-0033

UO-2084

NORTH CAROLINA
DEPARTMENT OF TRANSPORTATION
- COUNTY

UTILITY DESIGN UNIT

ALL PROPOSED UTILITY WORK SHOWN ON THIS SHEET WILL BE DONE BY OTHERS. NO PAYMENT WILL BE MADE TO THE CONTRACTOR FOR UTILITY WORK SHOWN ON THIS SHEET.

DESIGNED BY: WW

DRAWN BY: DAP

CHECKED BY:

APPROVED BY:

REVISED:

UTILITIES ENGINEERING SEC.
PHONE:(919)707-6690
FAX:(919)250-4151

HN-0033

UO-3085

NORTH CAROLINA
DEPARTMENT OF TRANSPORTATION
- COUNTY

UTILITY DESIGN UNIT

ALL PROPOSED UTILITY WORK SHOWN ON THIS SHEET WILL BE DONE BY OTHERS. NO PAYMENT WILL BE MADE TO THE CONTRACTOR FOR UTILITY WORK SHOWN ON THIS SHEET.

DESIGNED BY: WW

DRAWN BY: DAP

CHECKED BY:

APPROVED BY:

REVISED:

UTILITIES ENGINEERING SEC.
PHONE:(919)707-6690
FAX:(919)250-4151

