
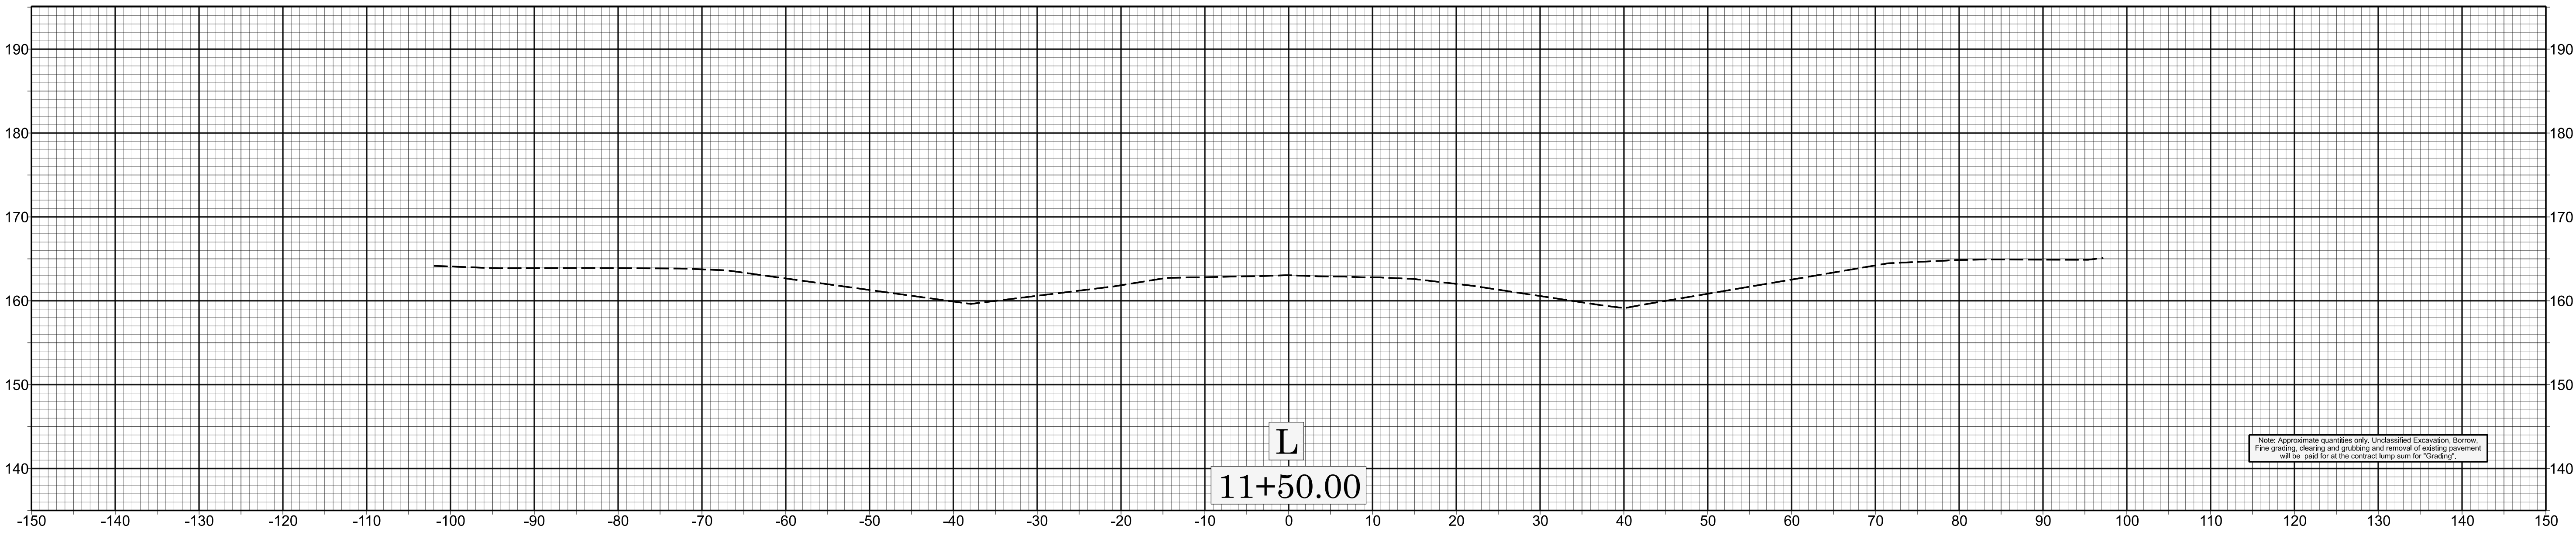
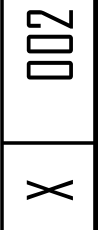
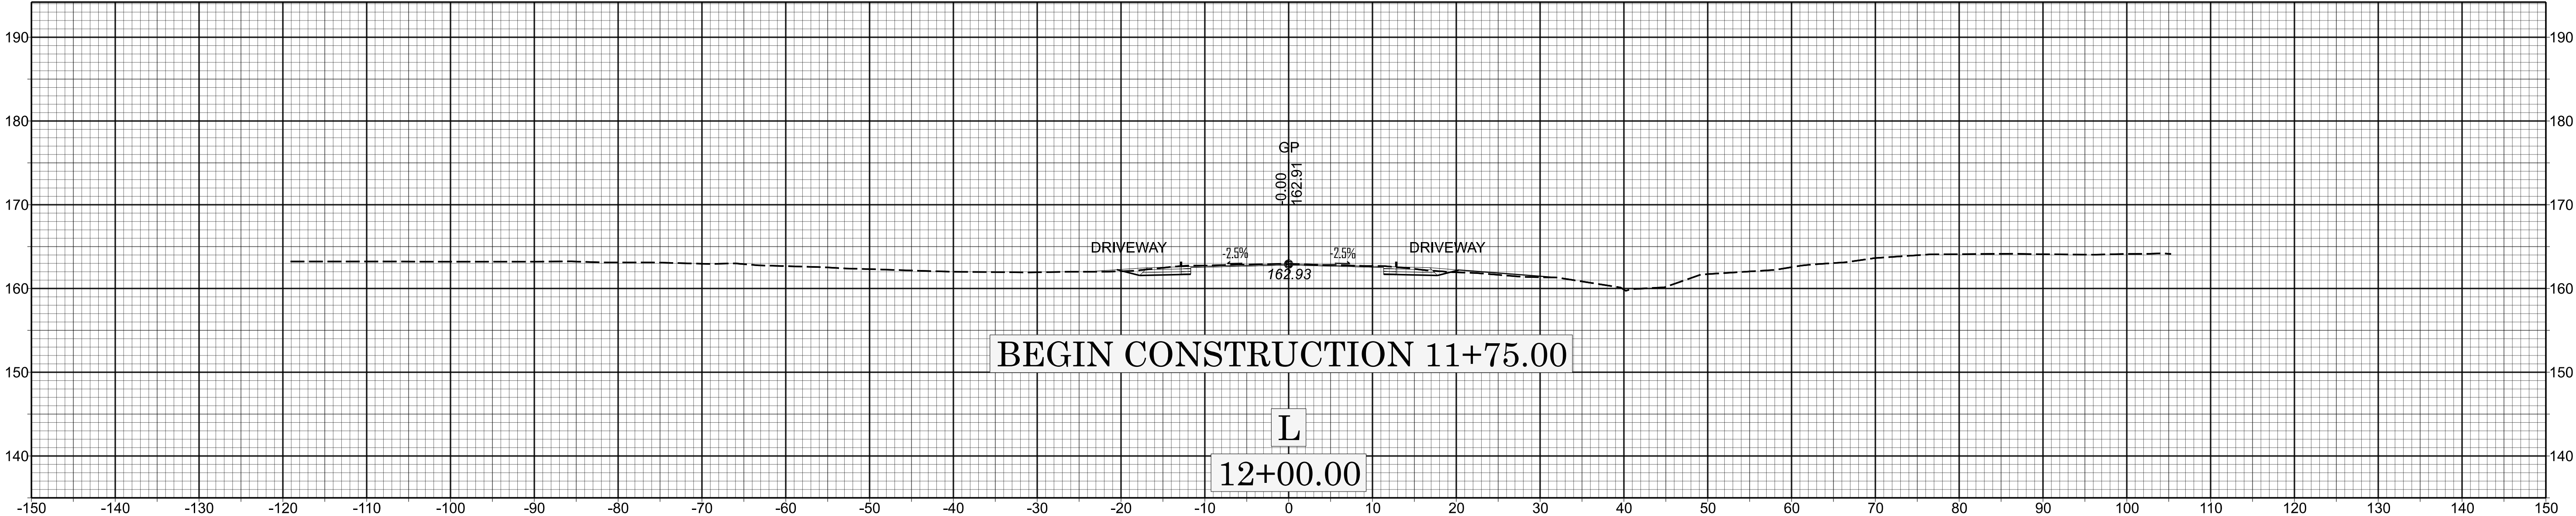
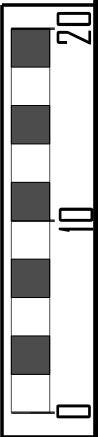


CROSS SECTION SHEET INDEX




X-002 THRU X-019	-L-
X-020 THRU X-021	-RAB-
X-022 THRU X-024	-Y1_N-
X-025 THRU X-026	-Y1_S-
X-027 THRU X-029	-Y2-


X




HN-0033

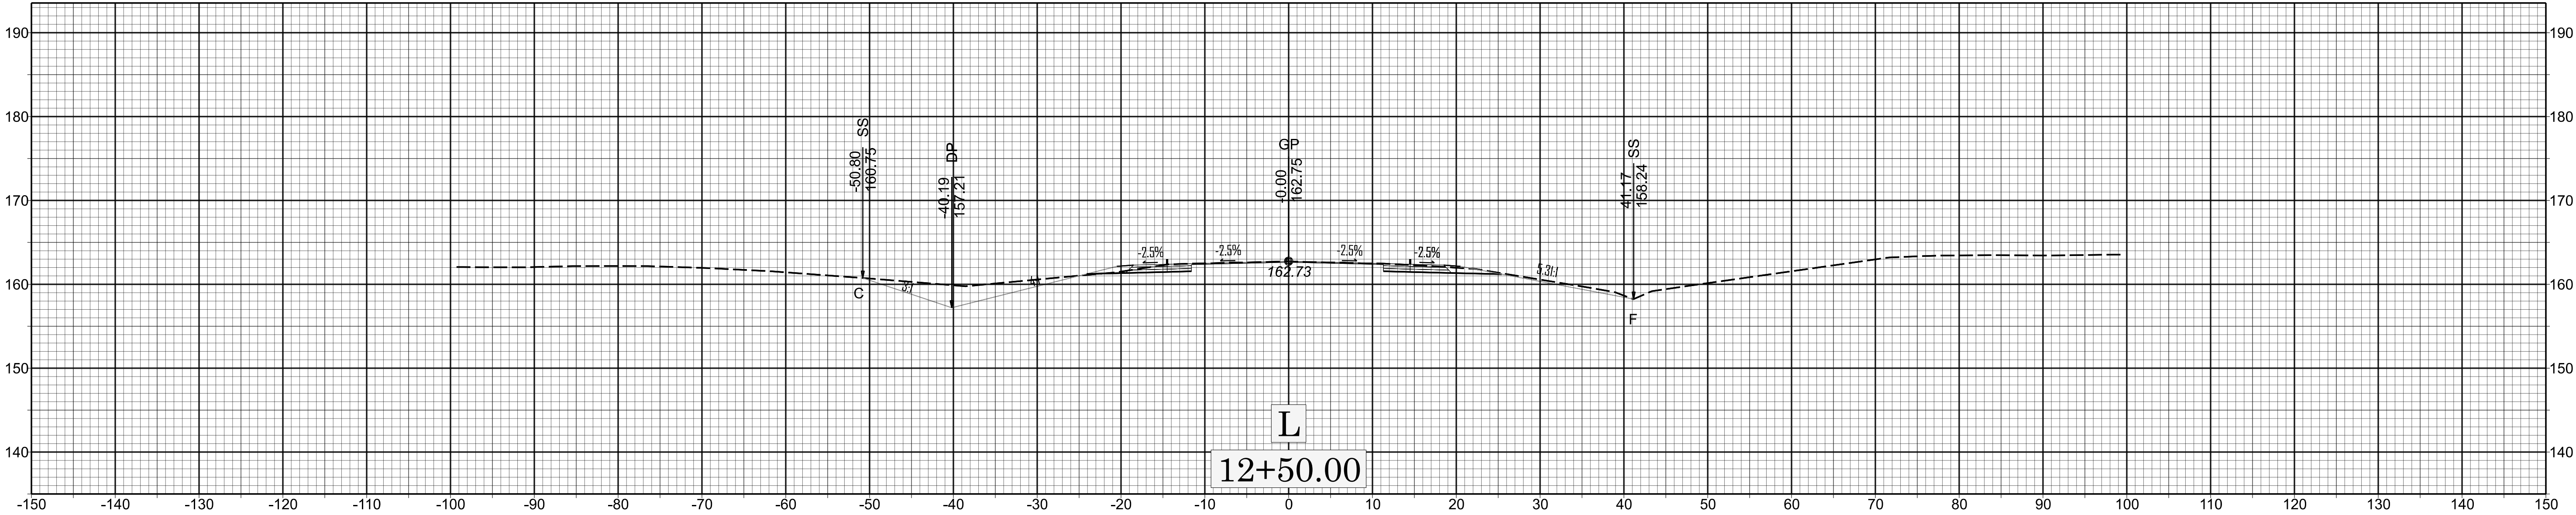


Note: Approximate quantities only. Unclassified Excavation, Borrow, Fine grading, clearing and grubbing and removal of existing pavement will be paid for at the contract lump sum for "Grading".

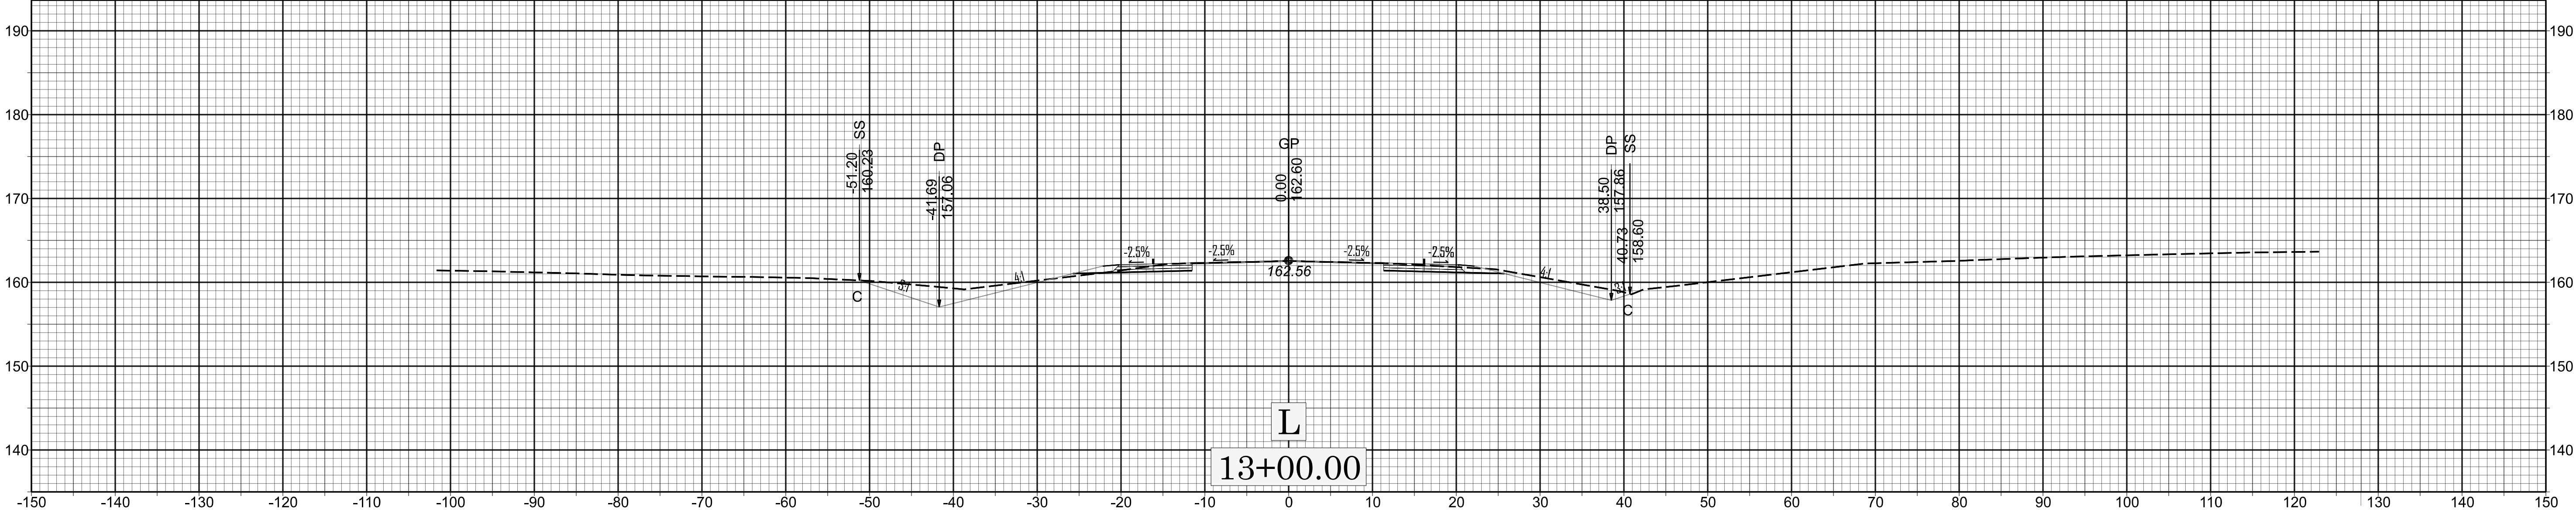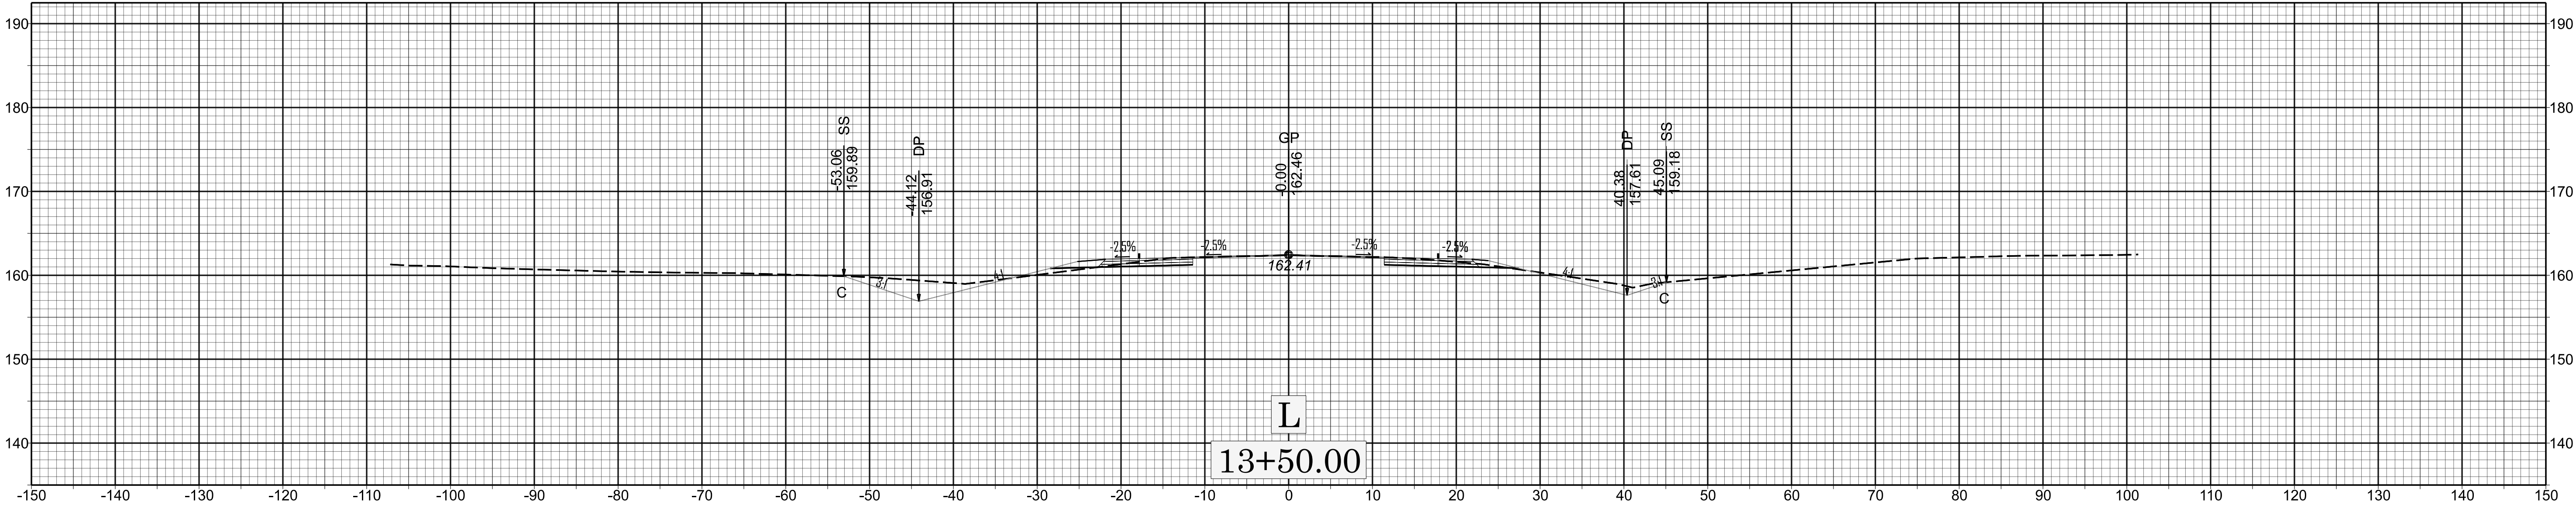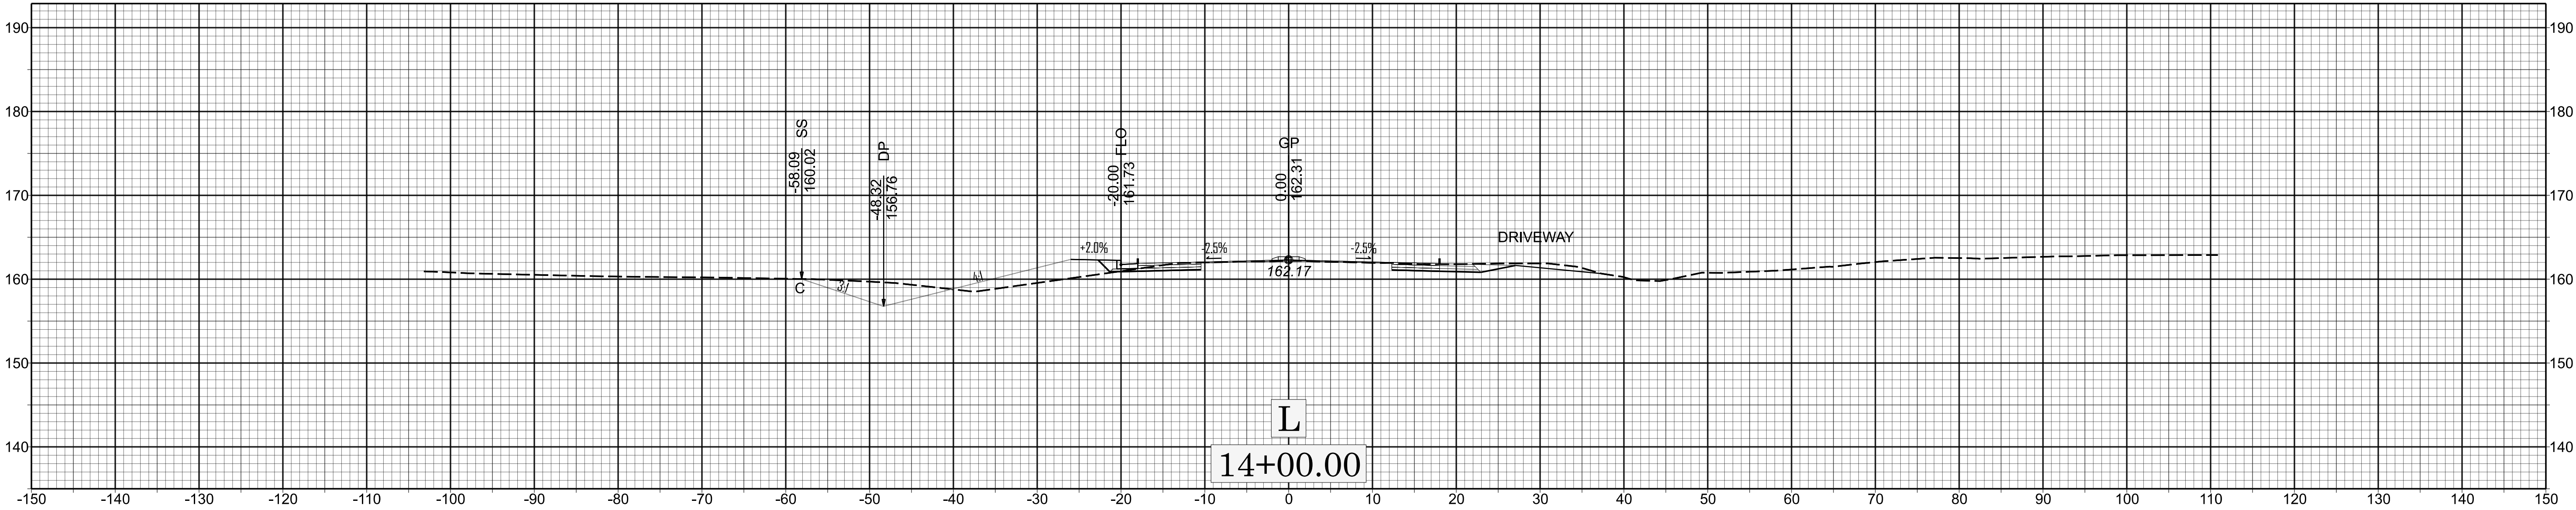

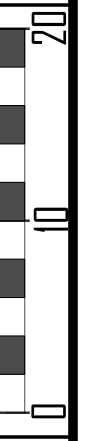


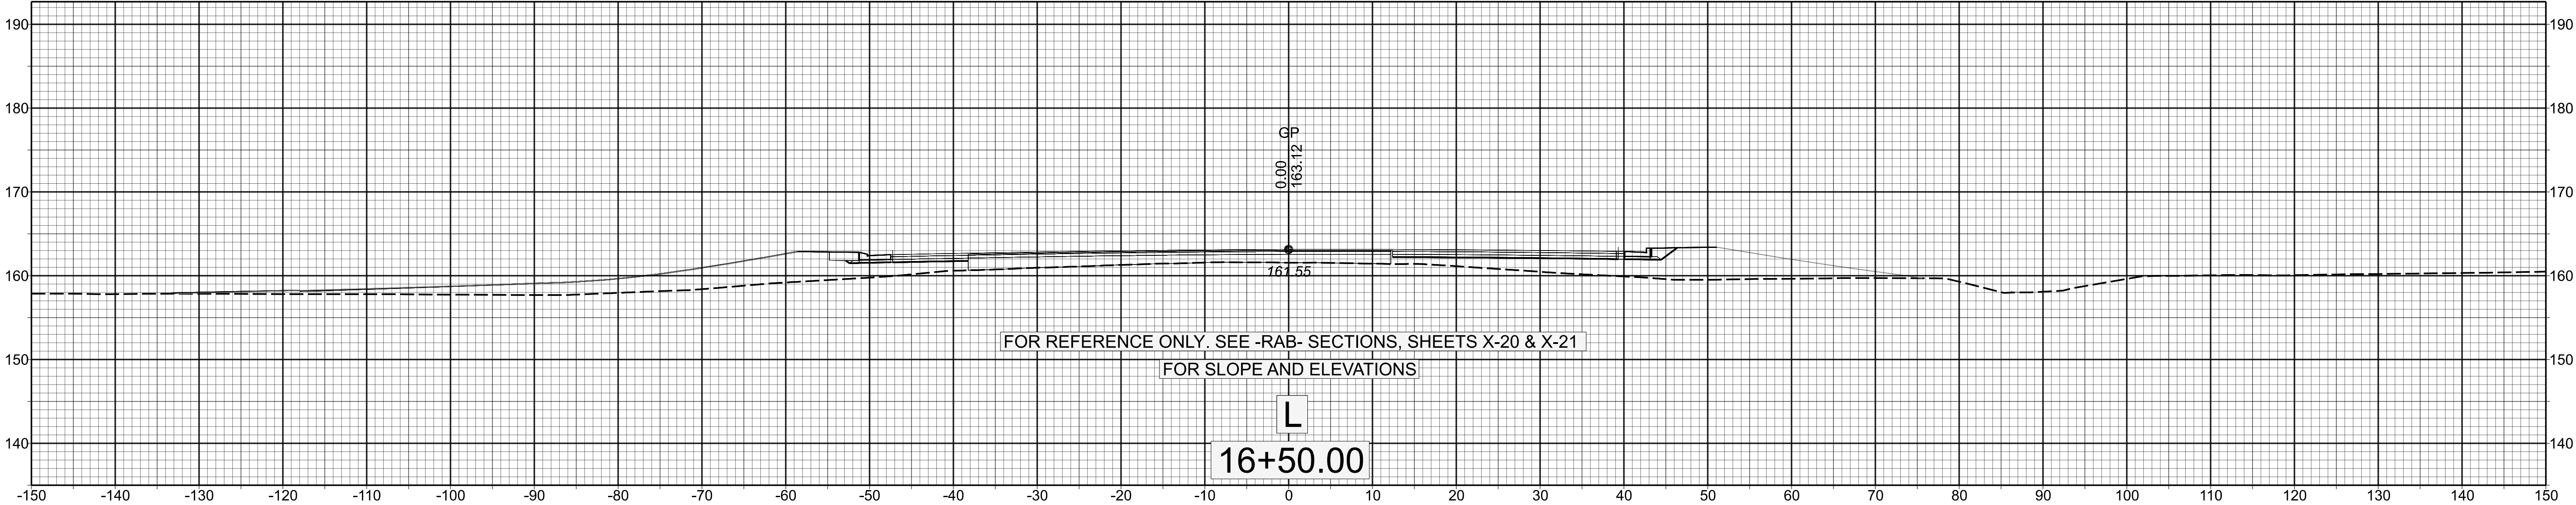
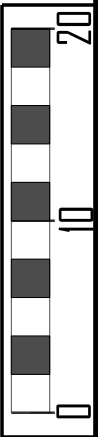
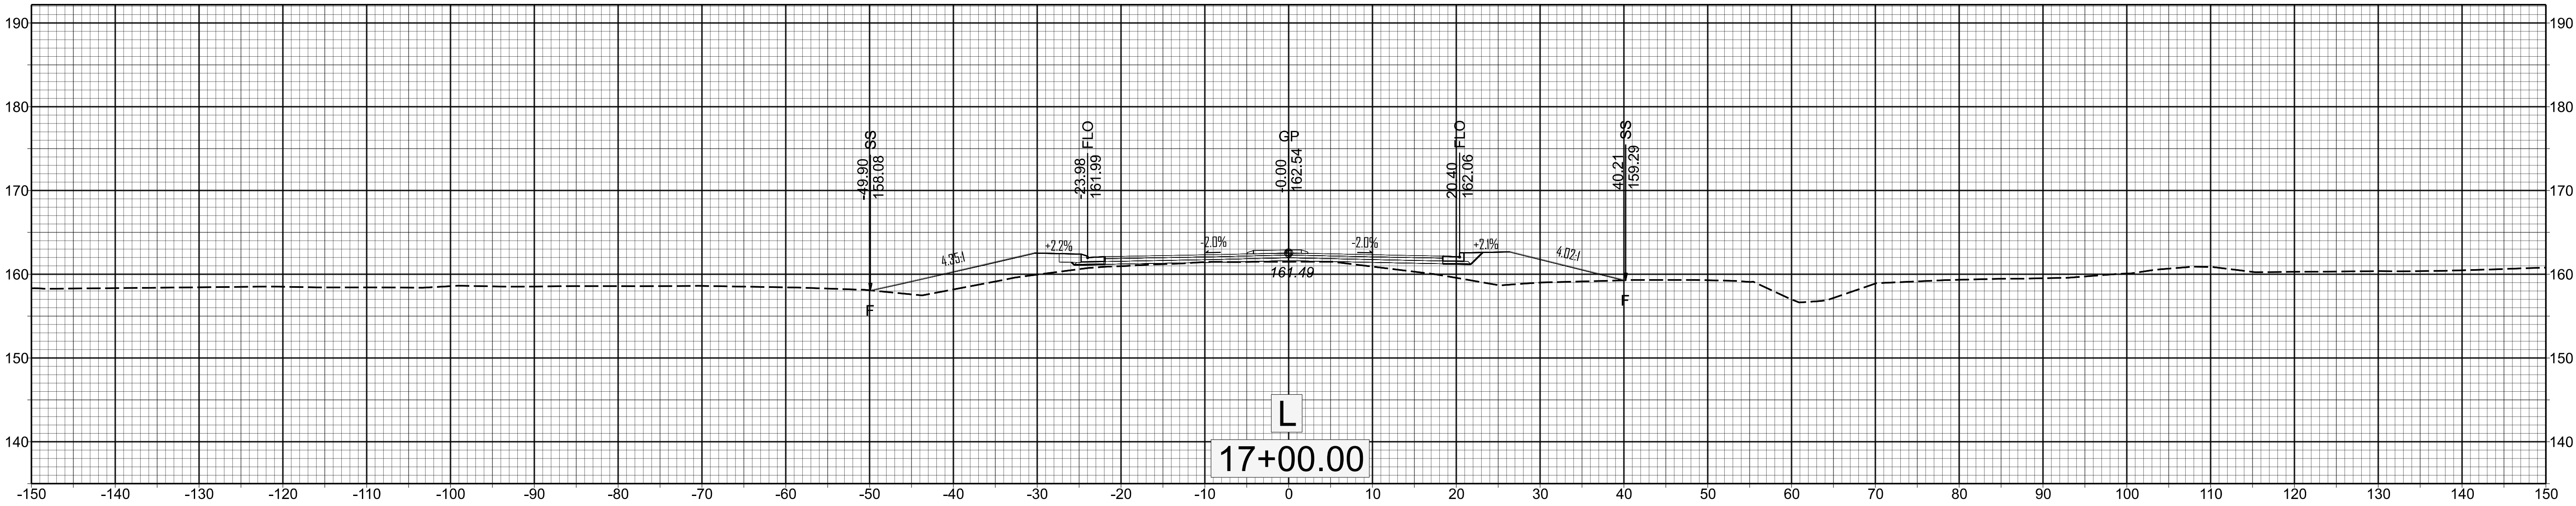







X 005



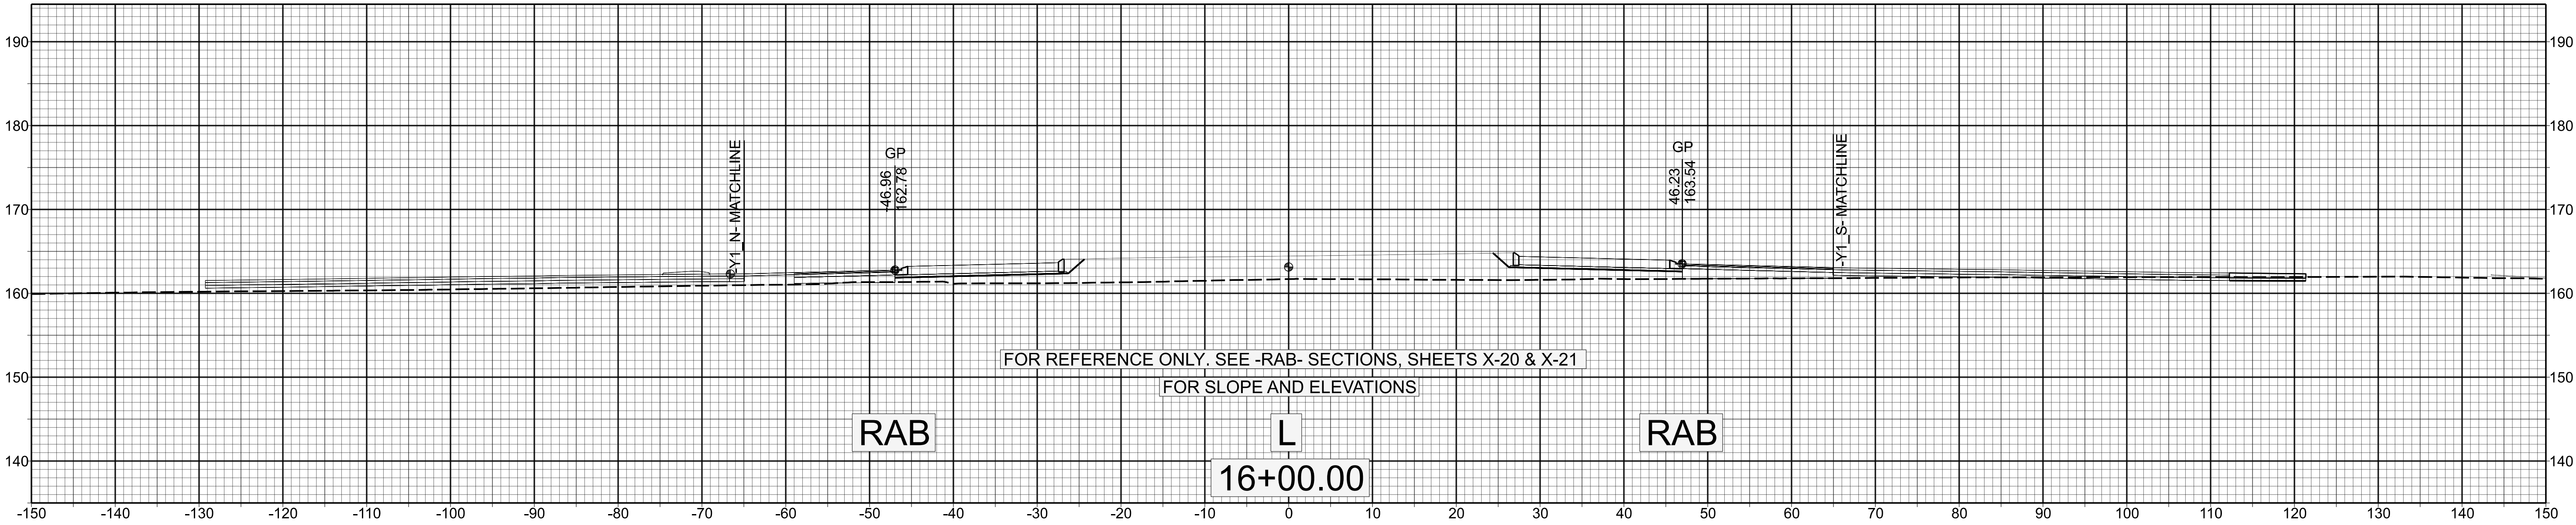








HN-0033





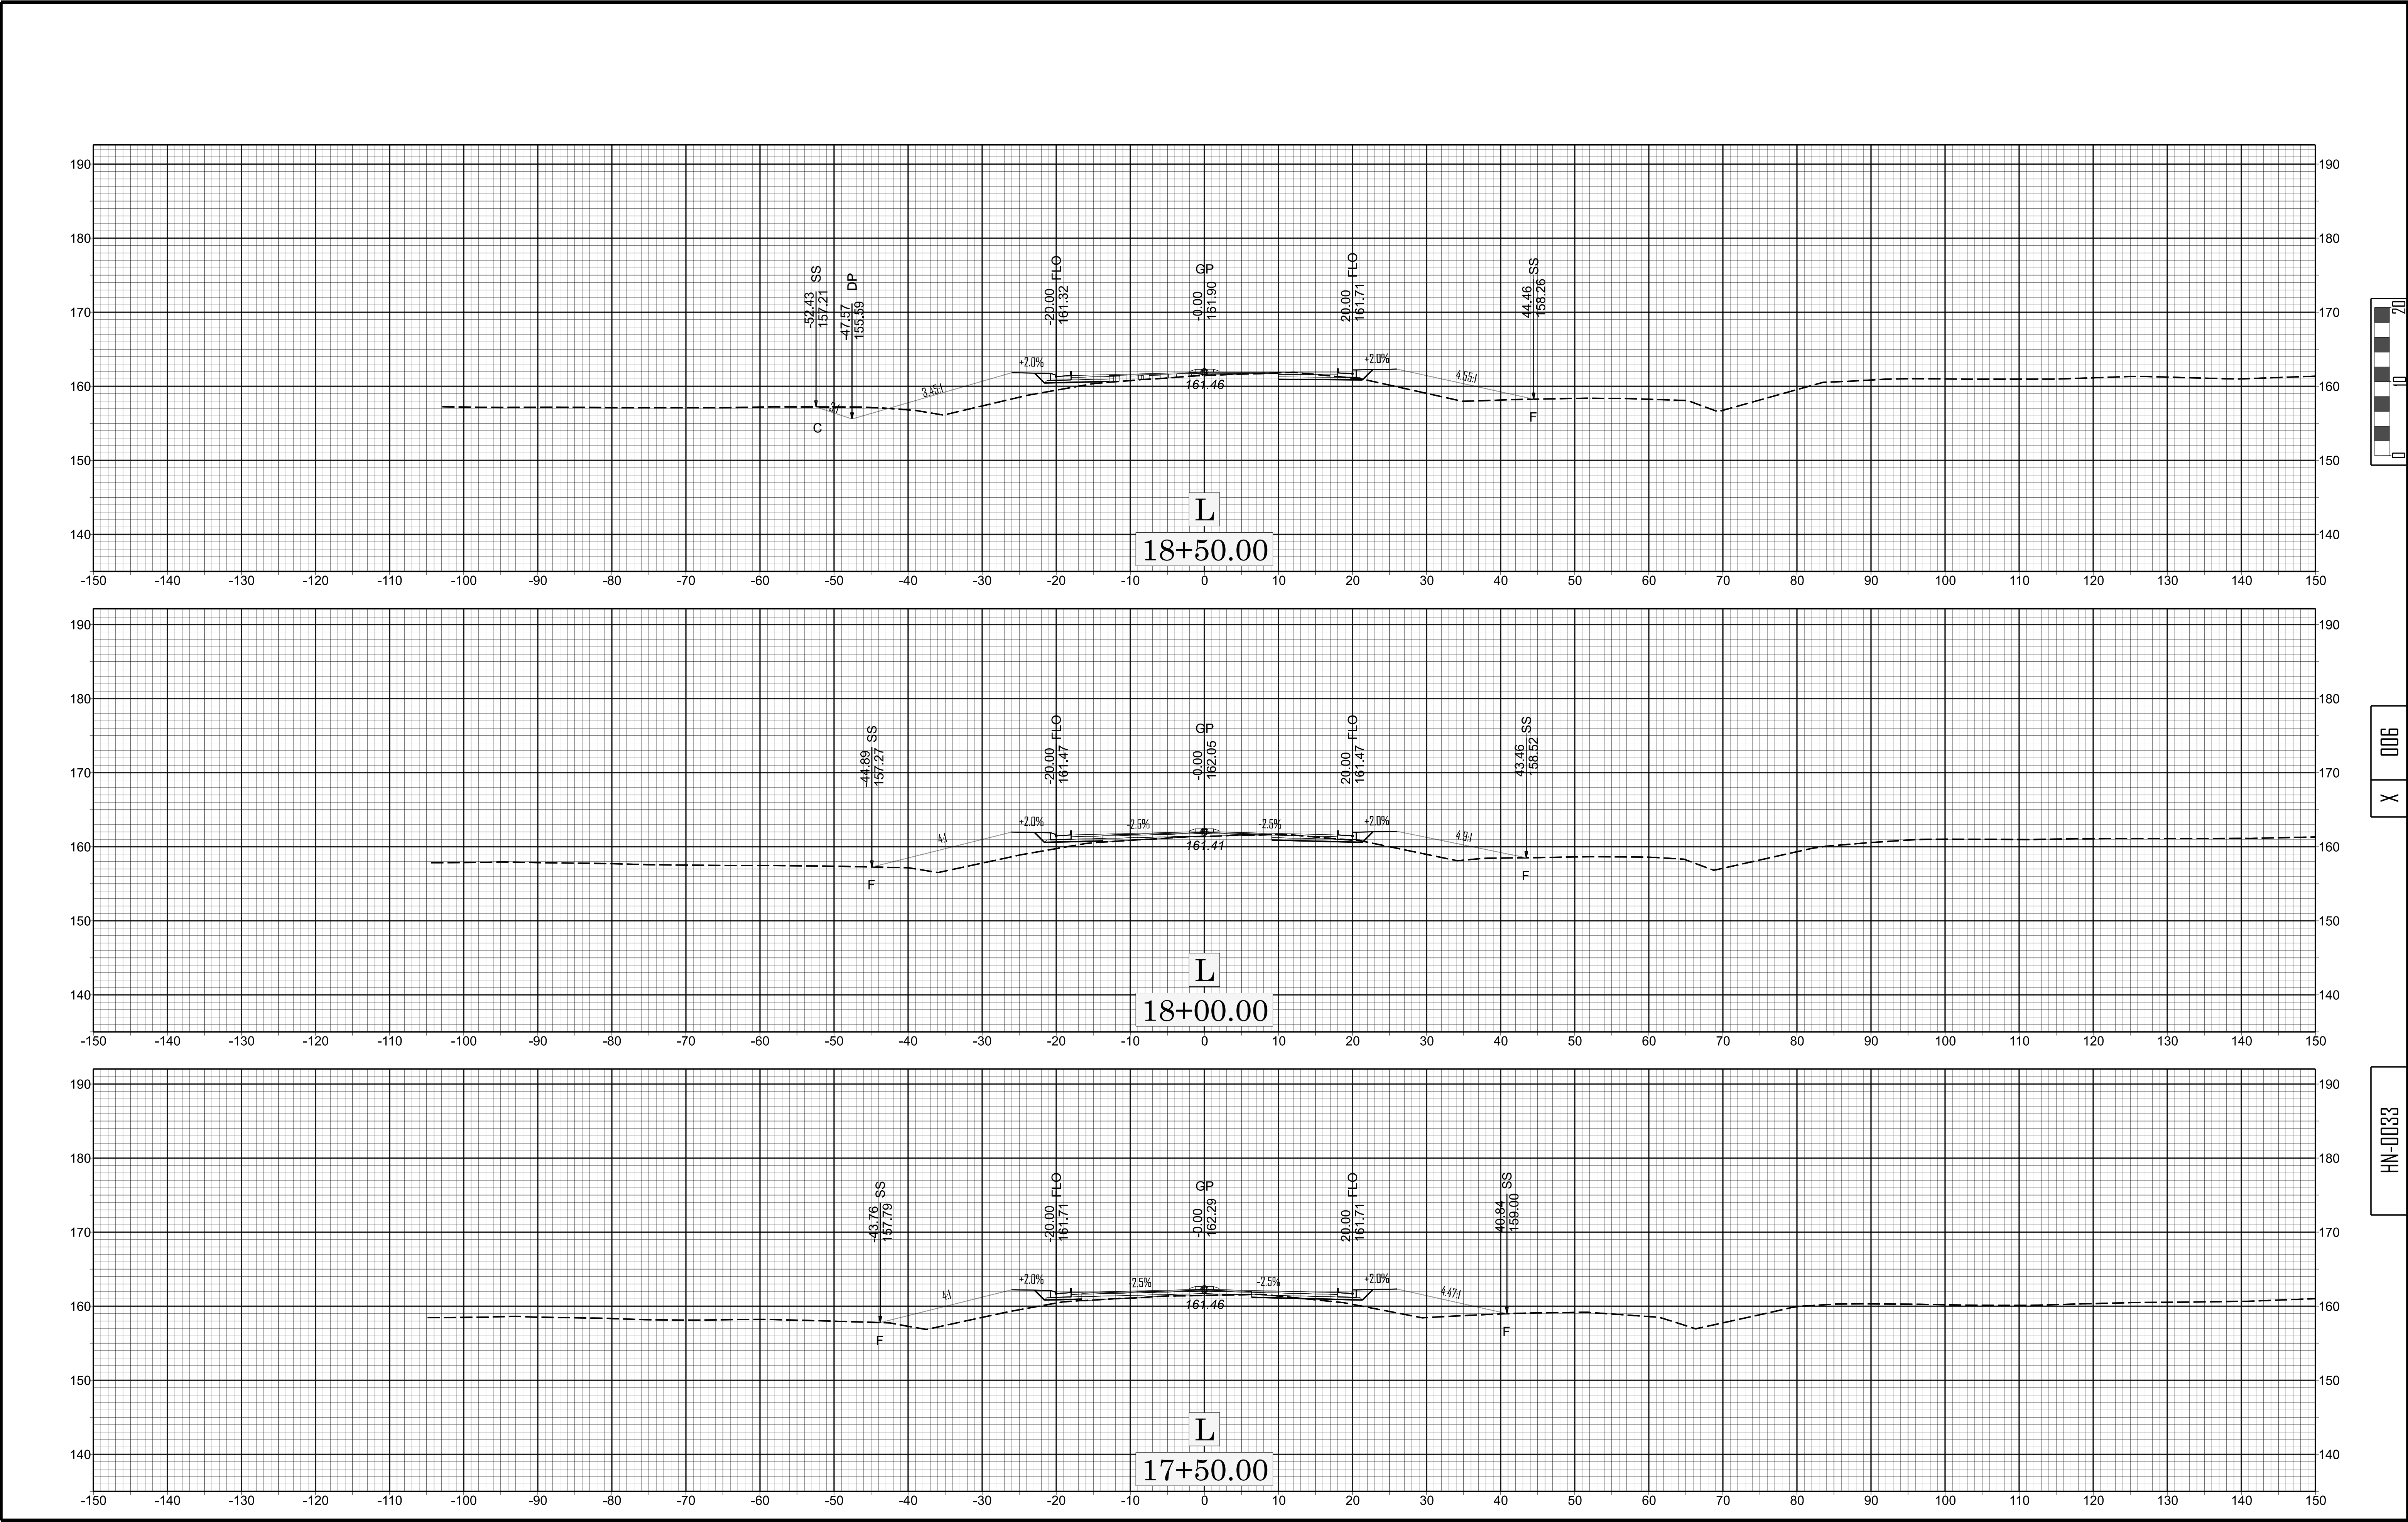




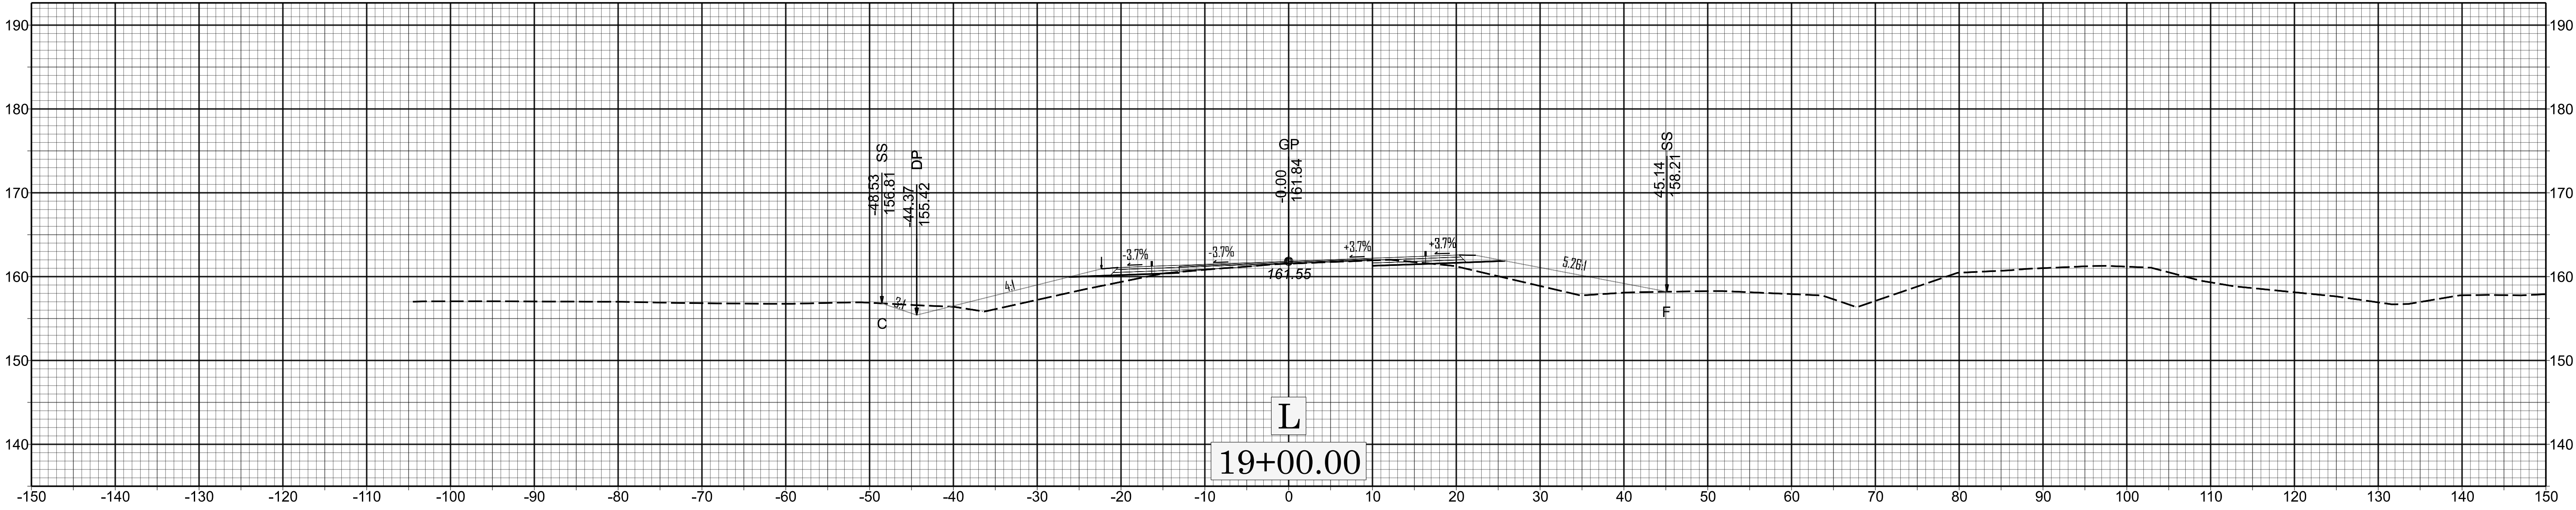
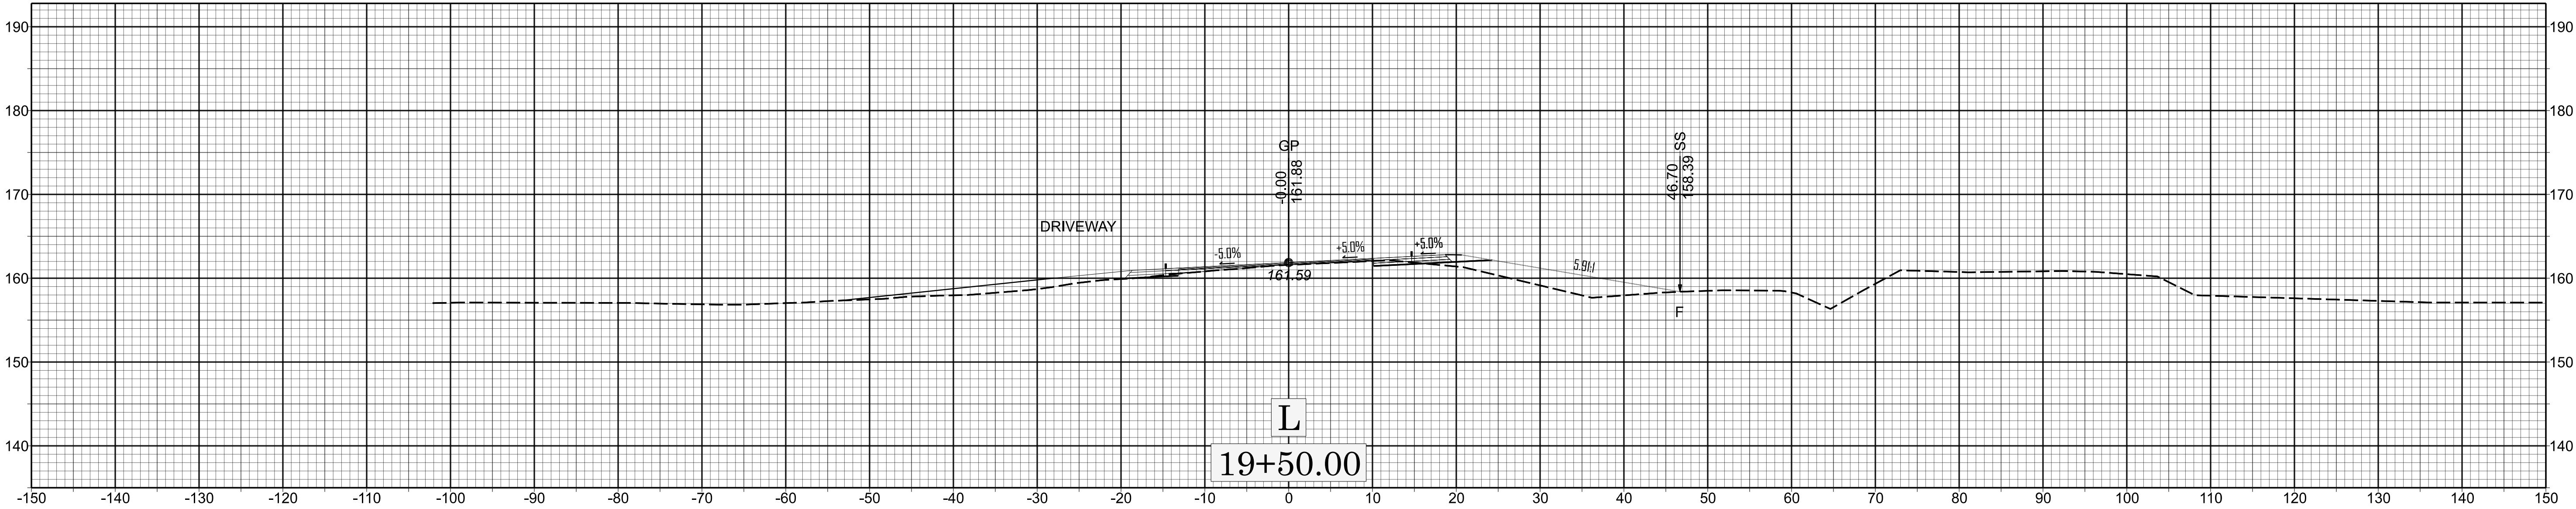
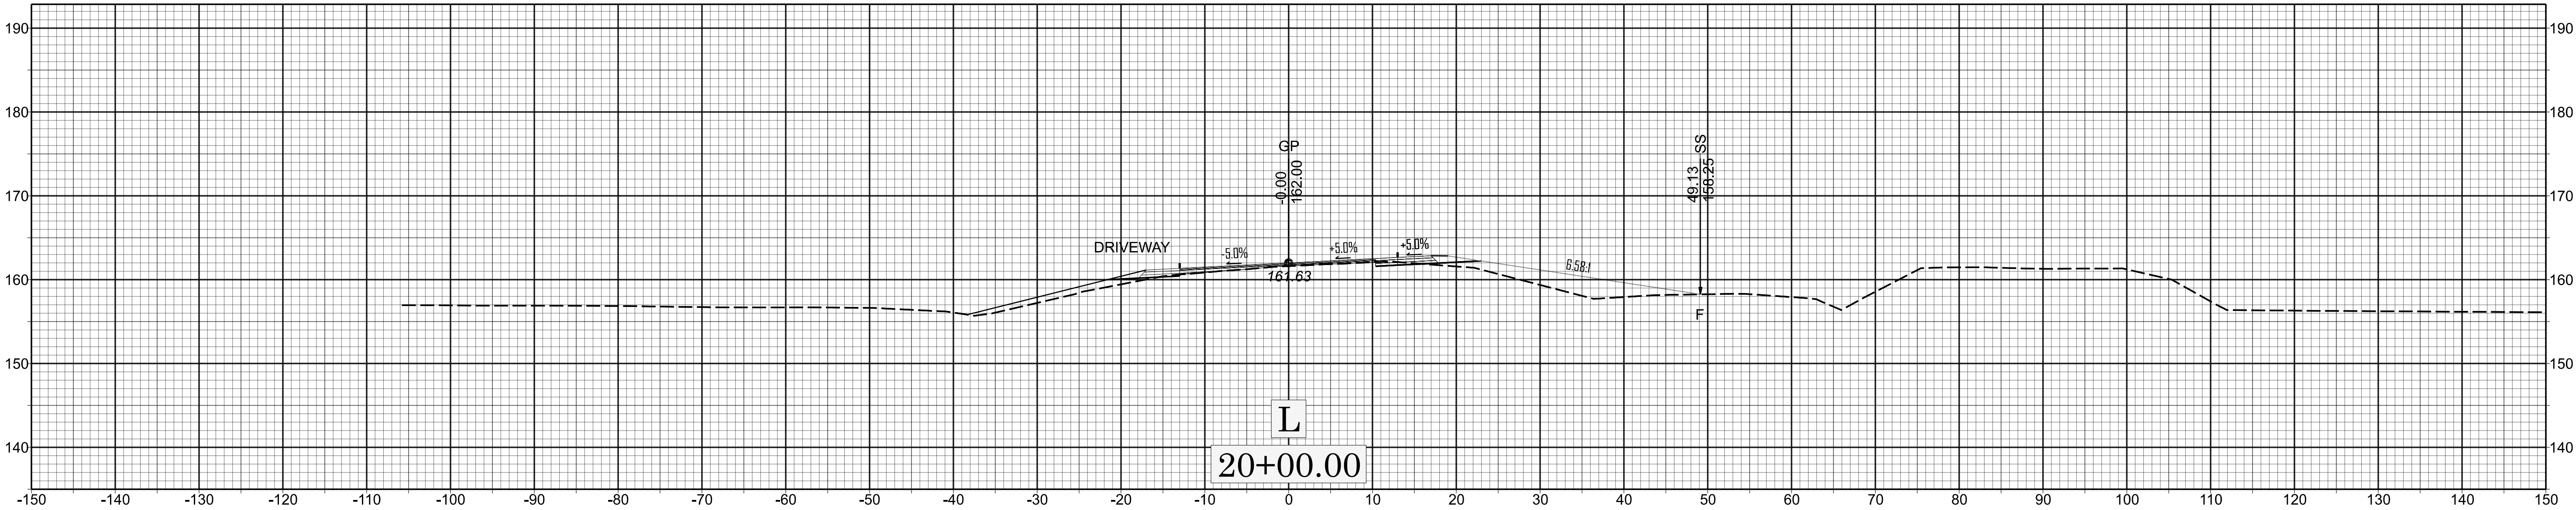


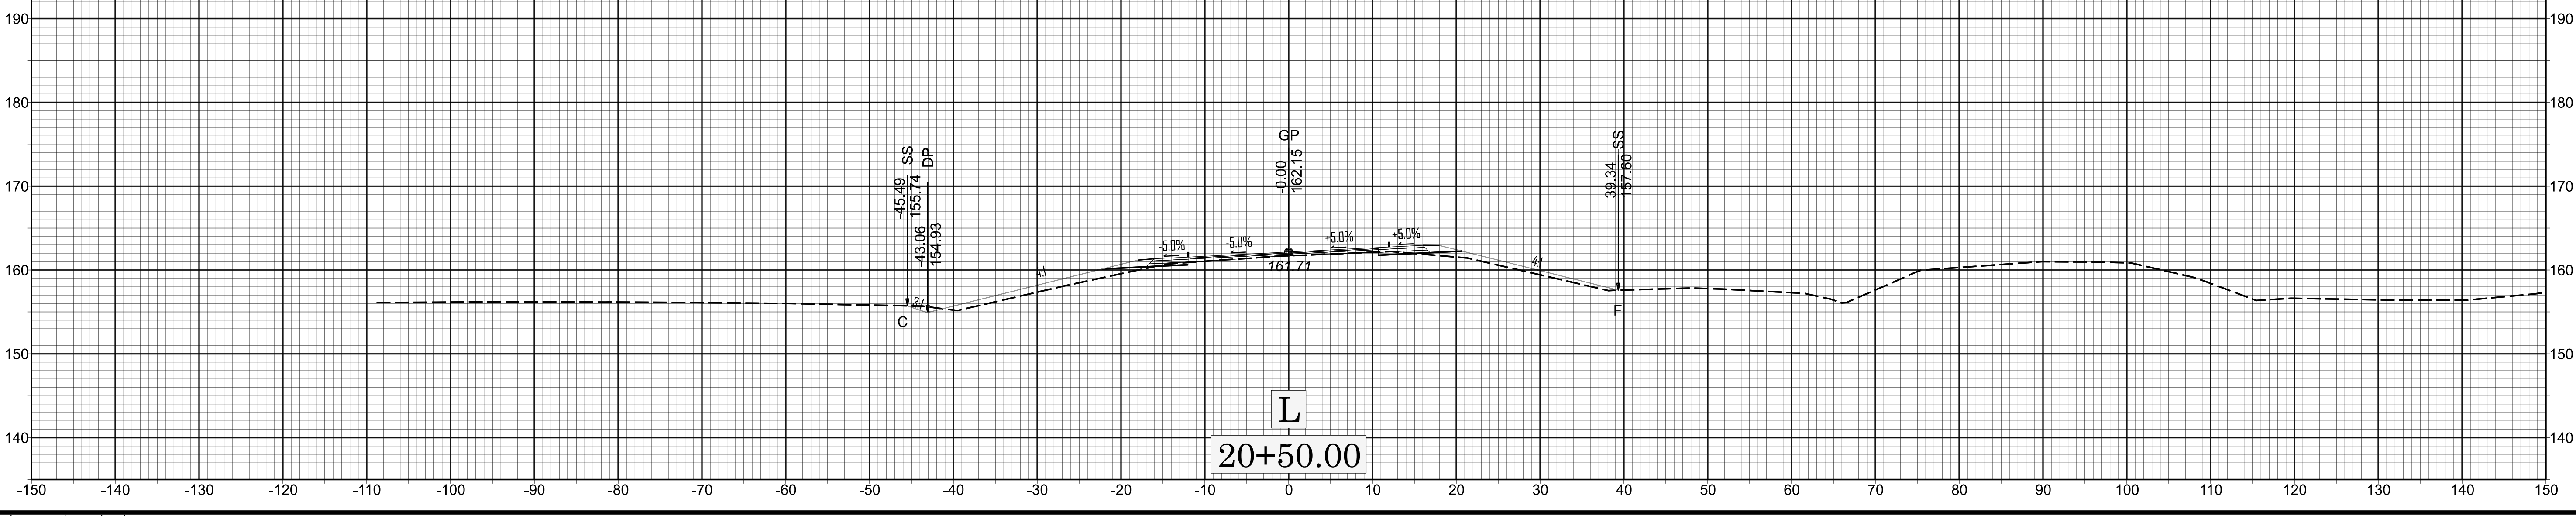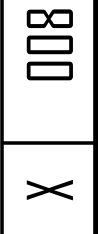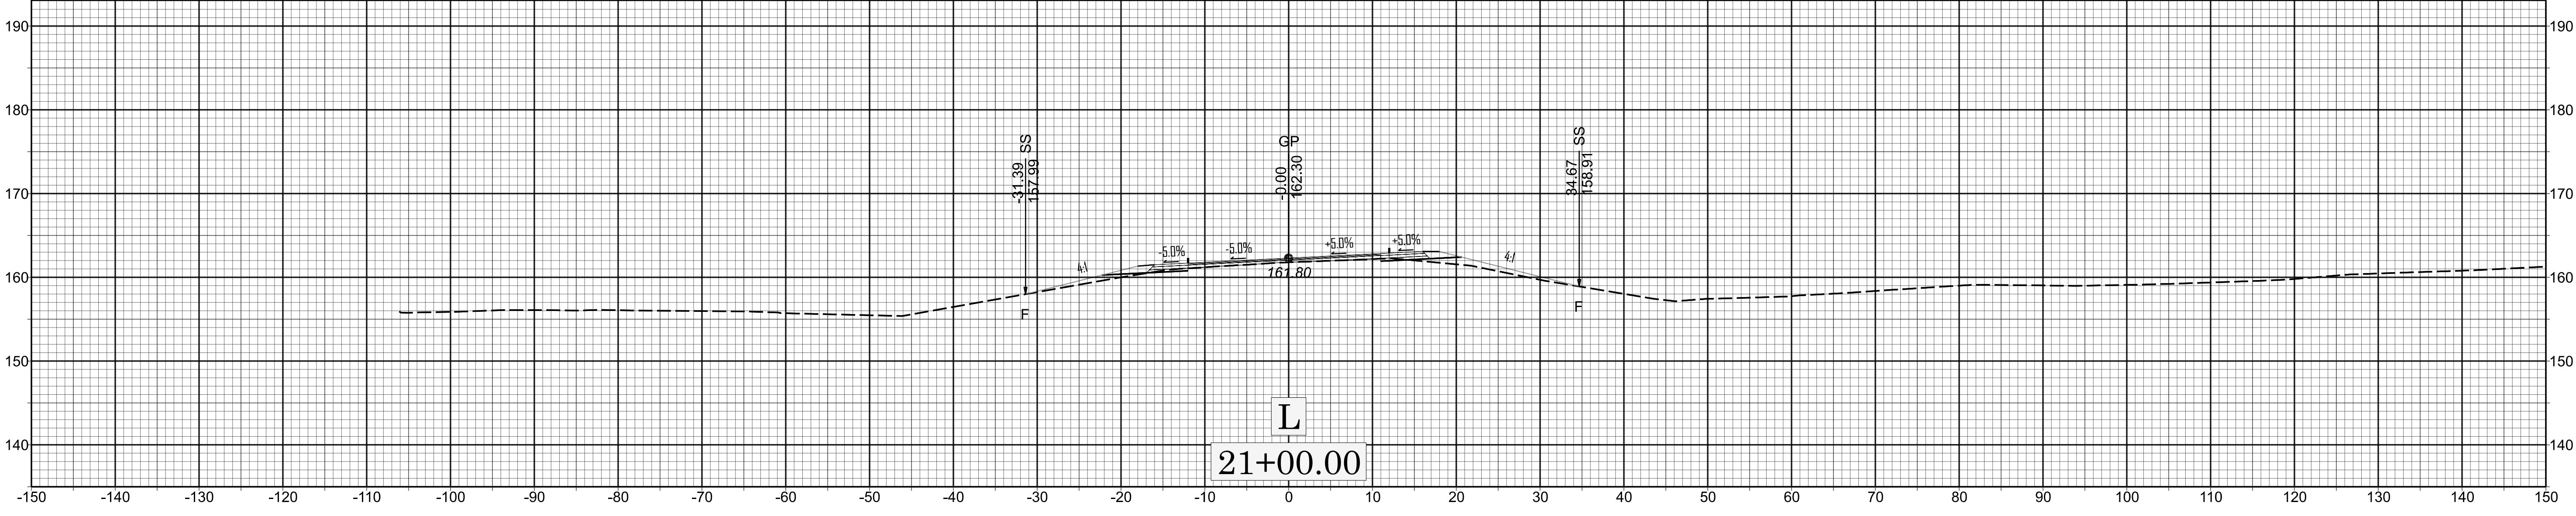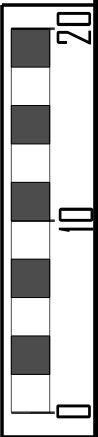
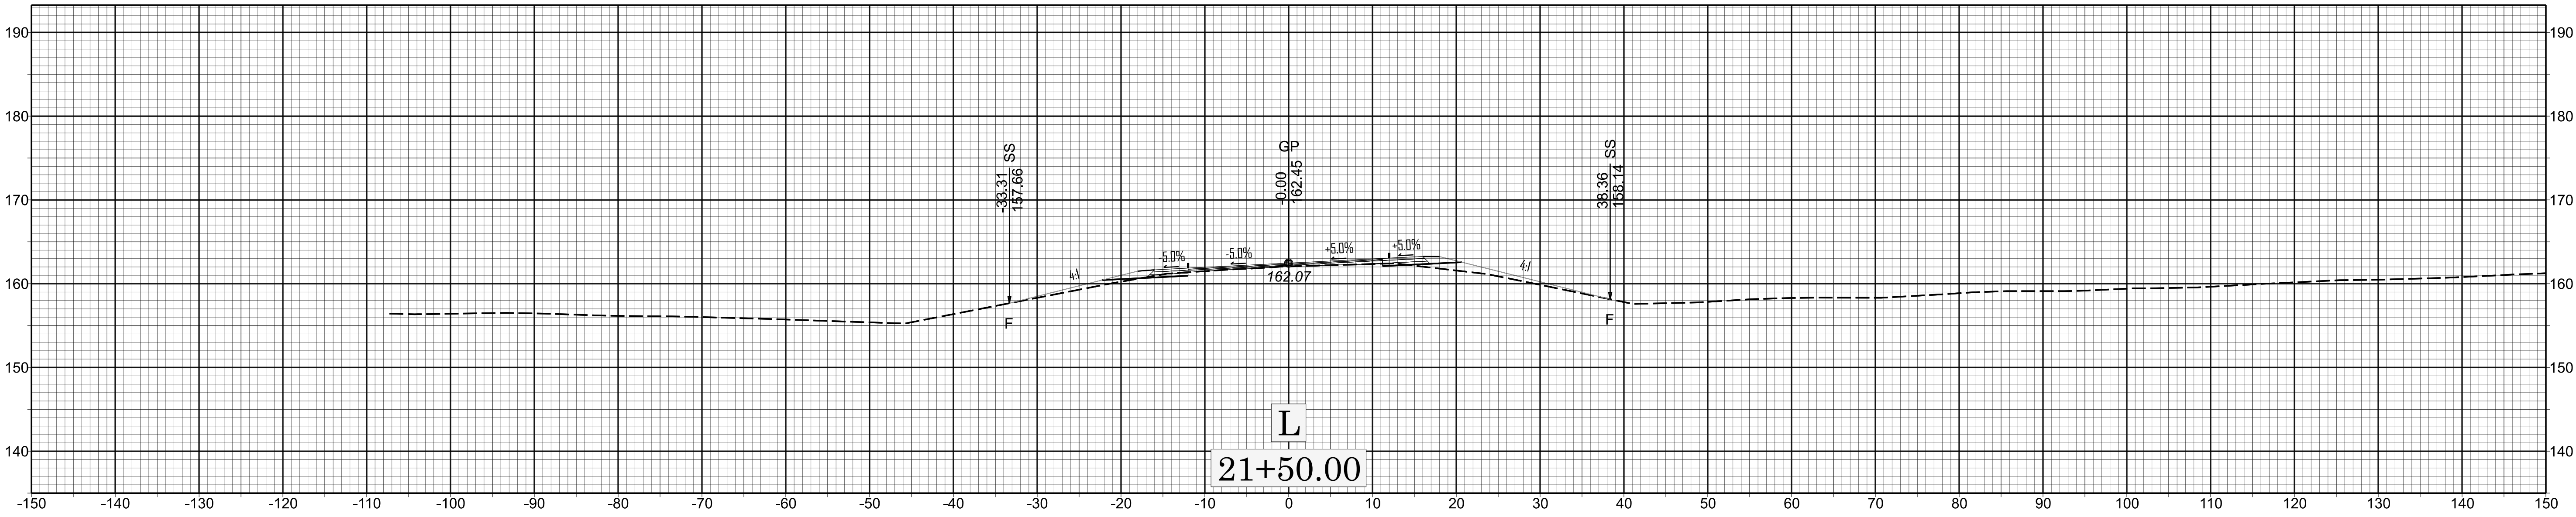


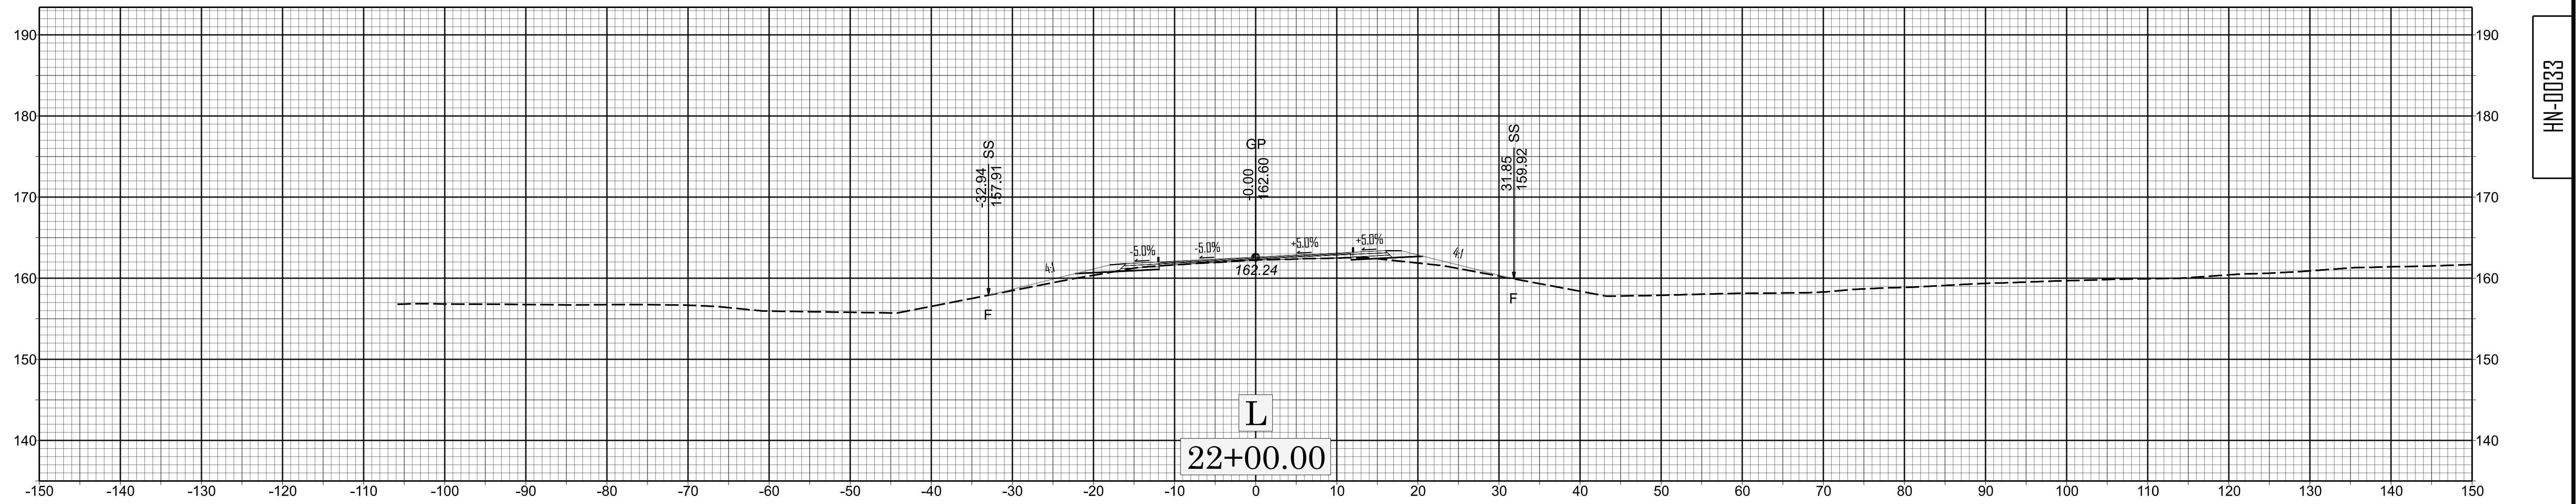
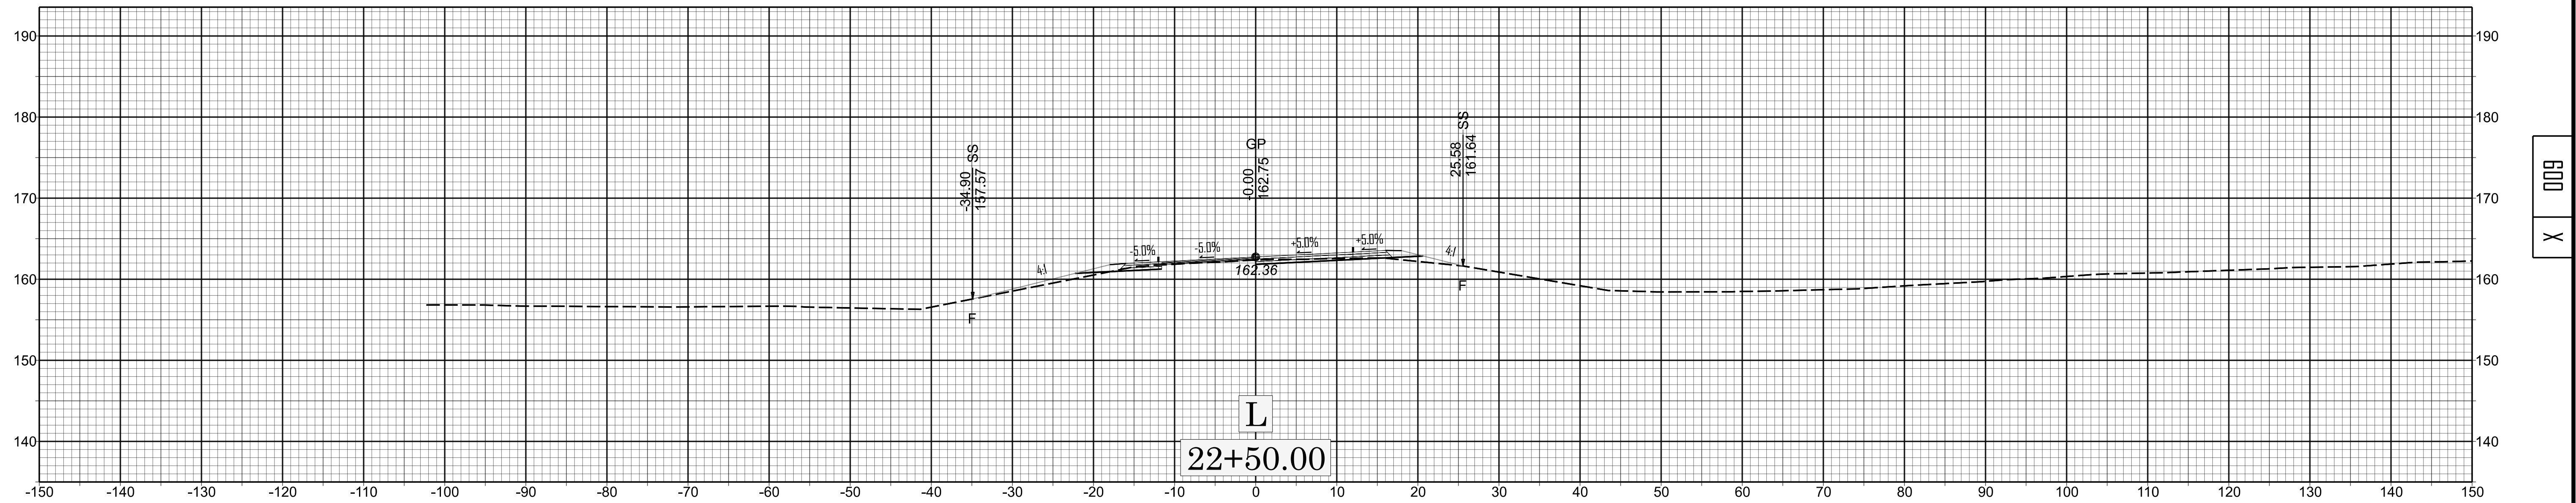
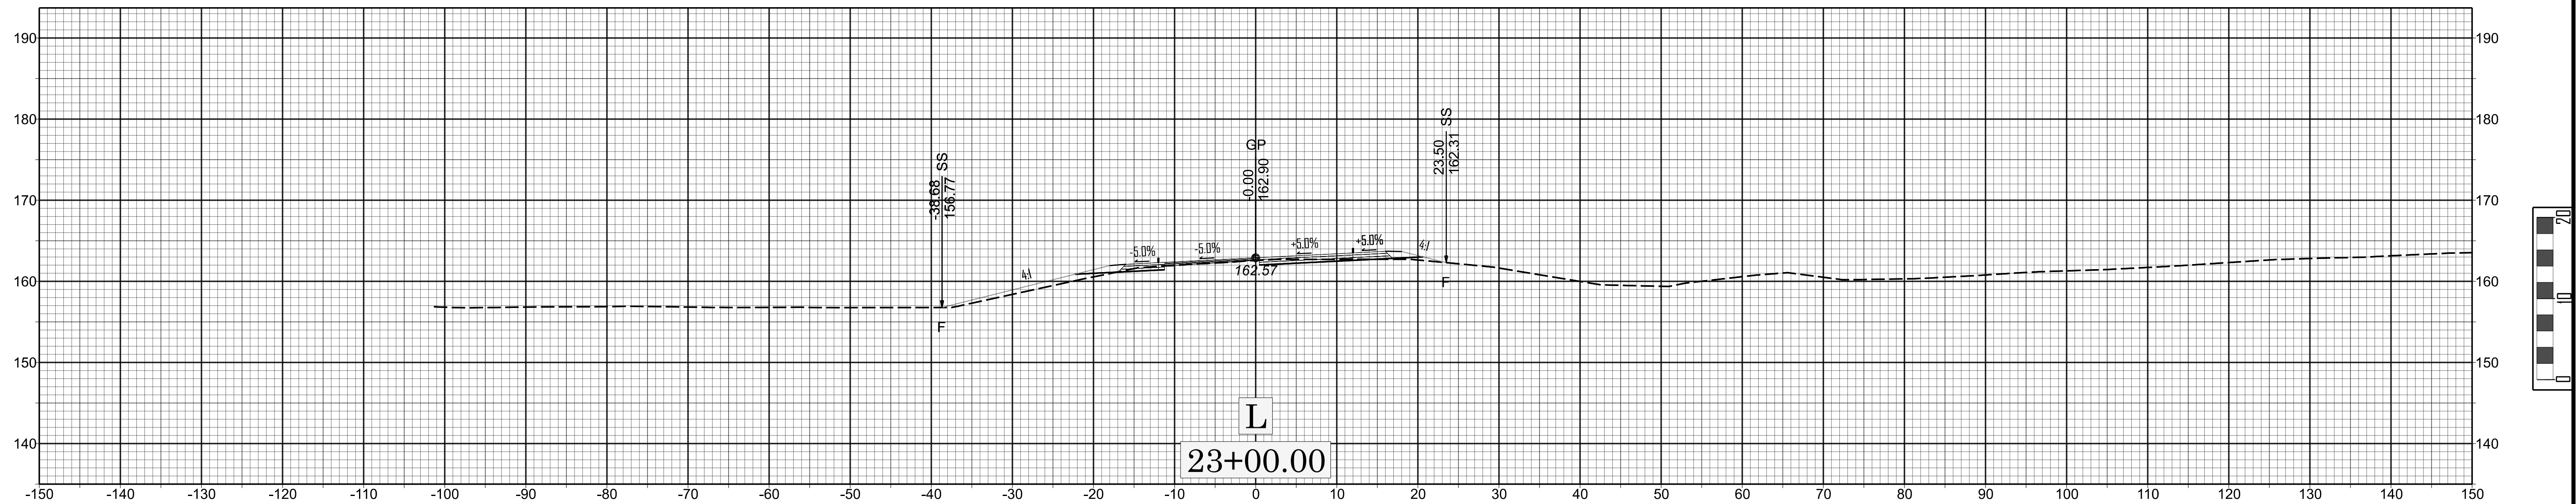


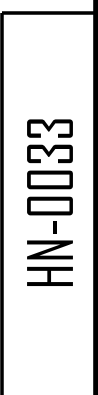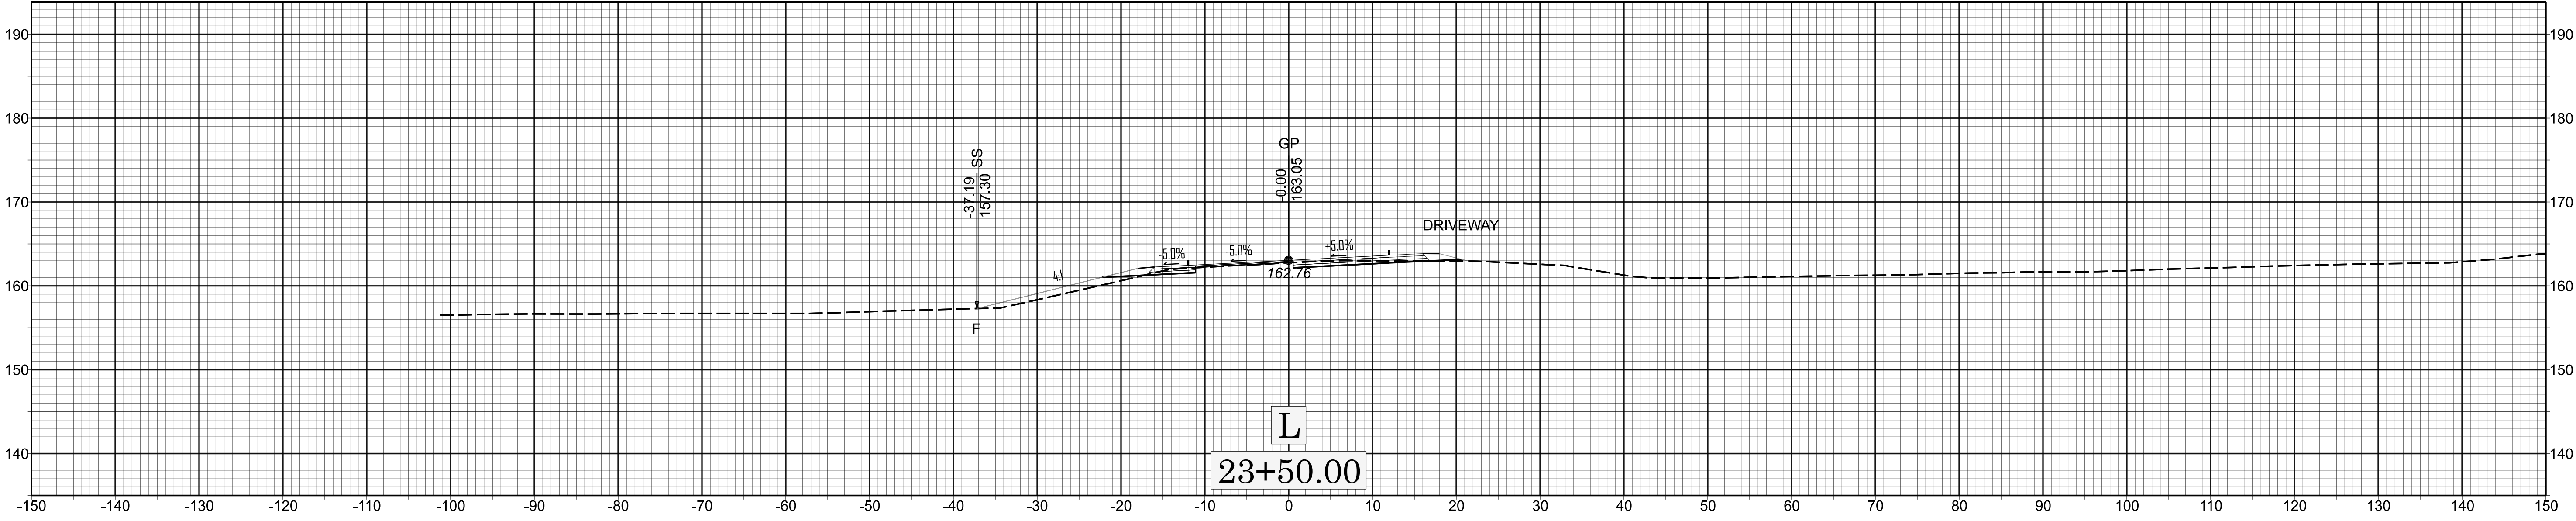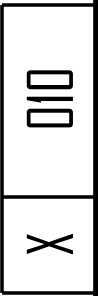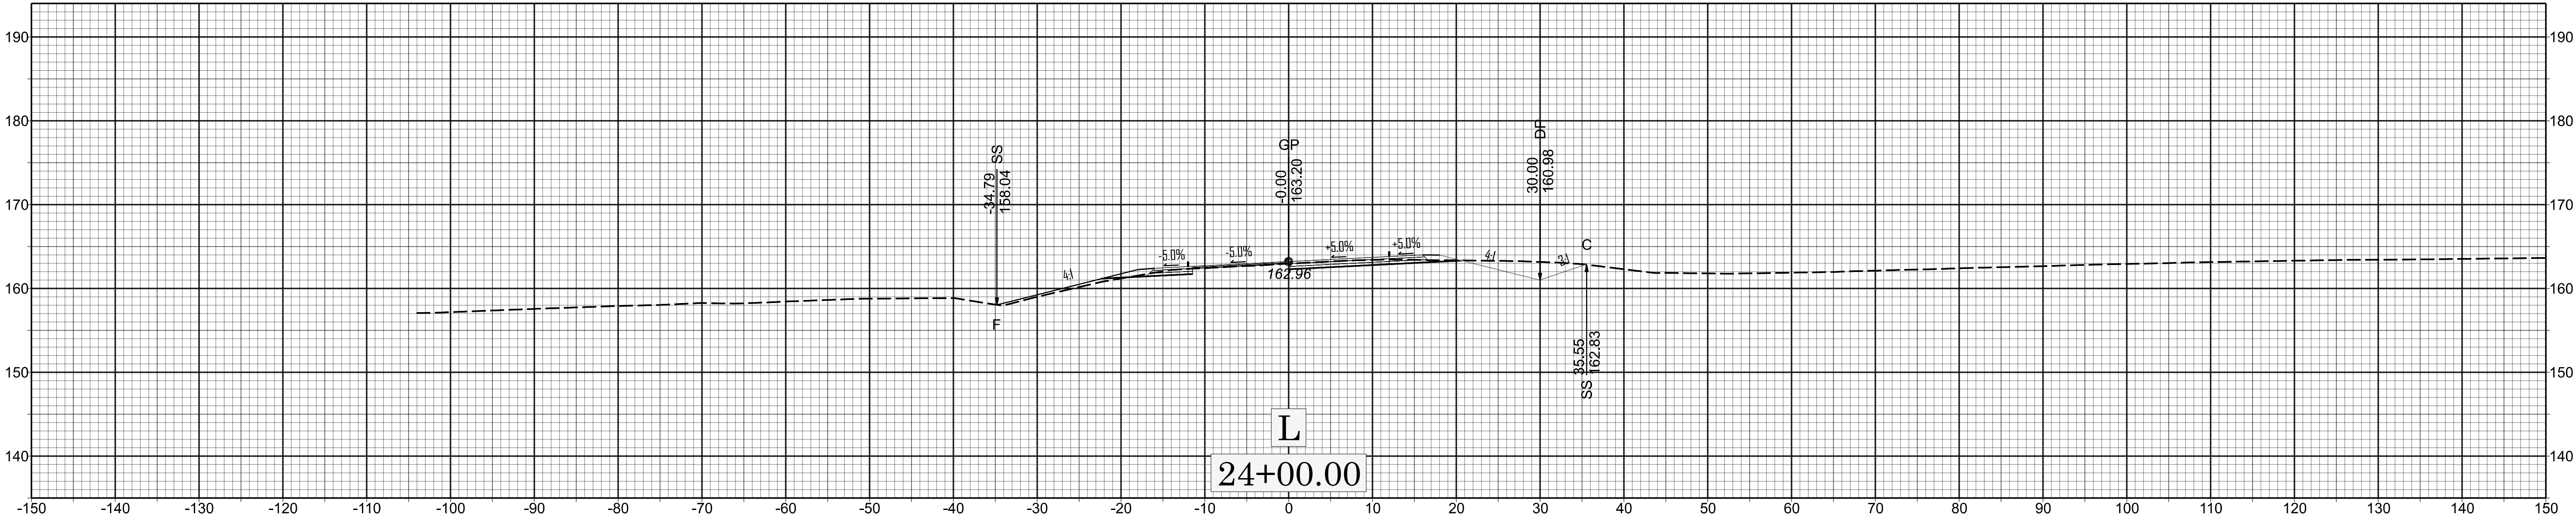
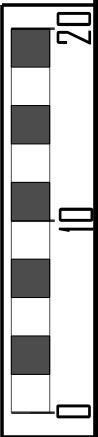
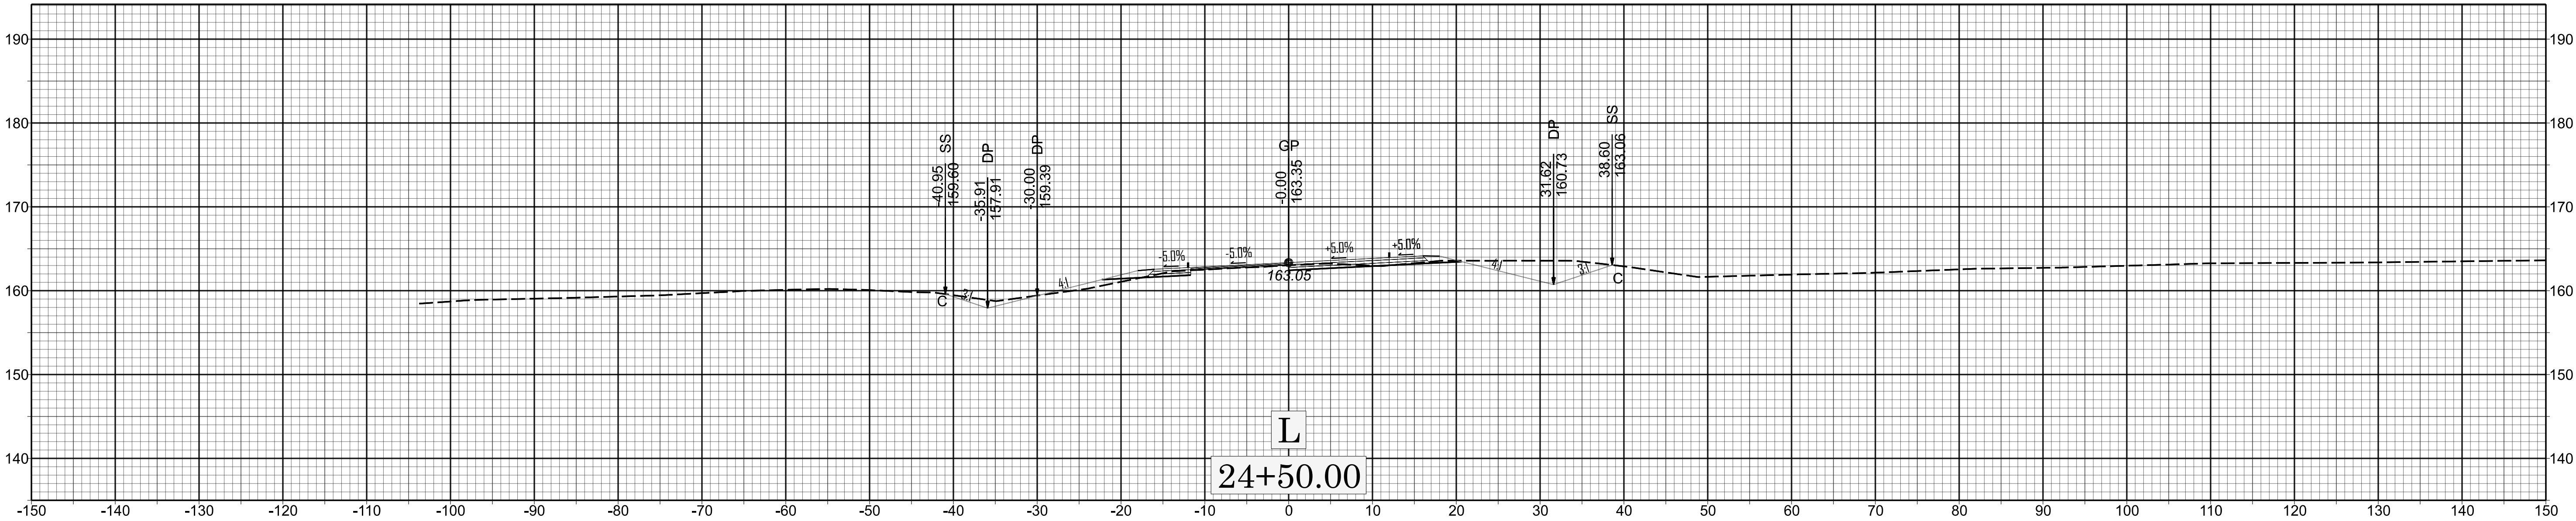



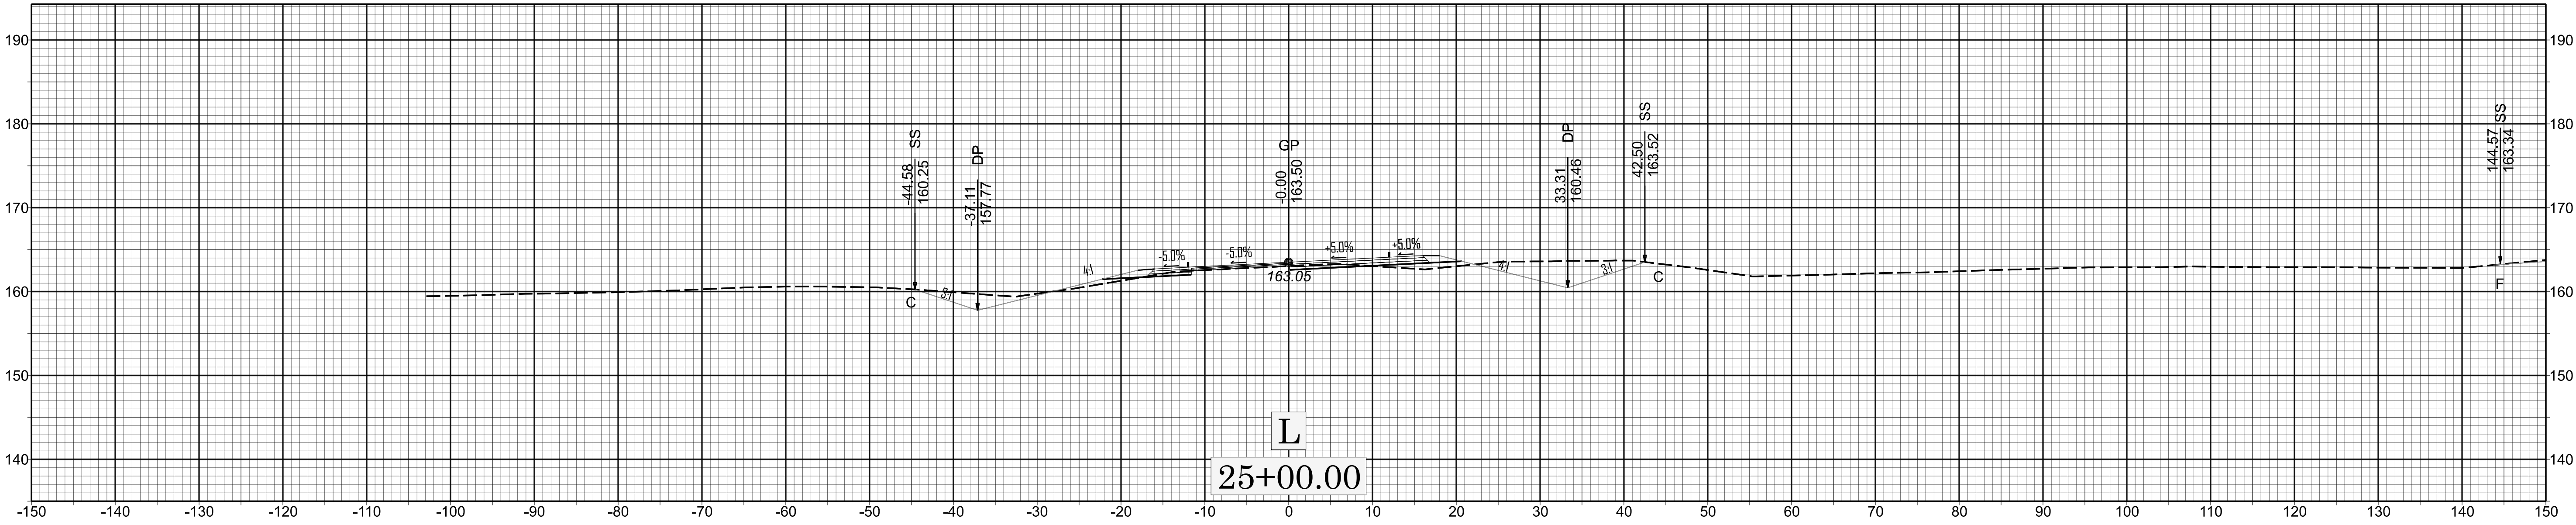
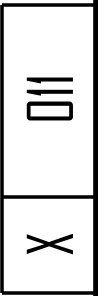
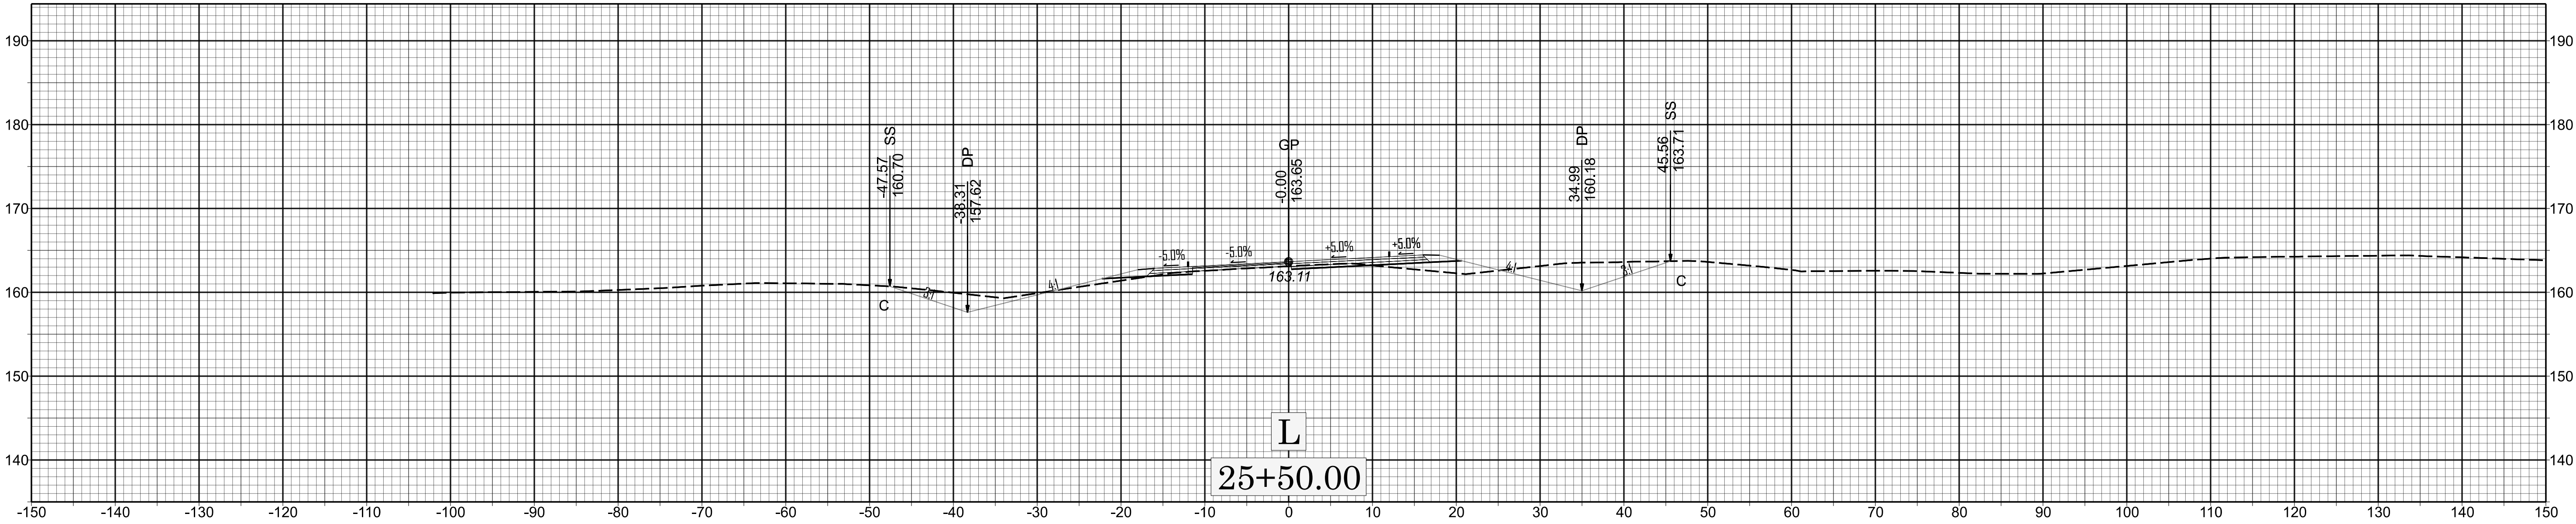
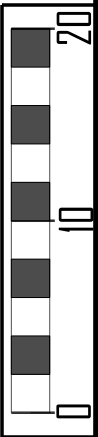
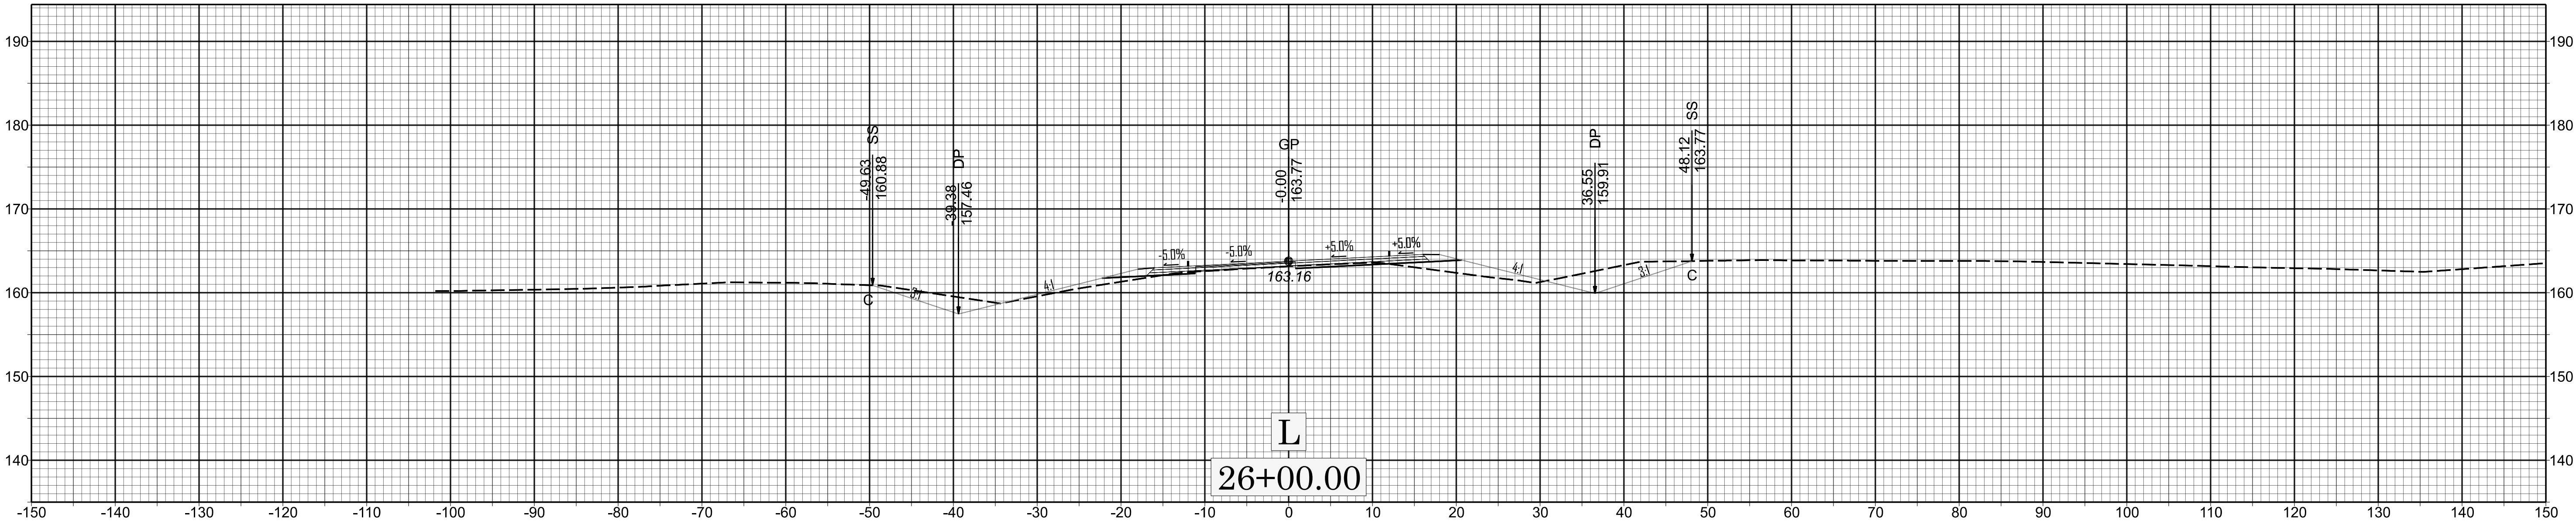


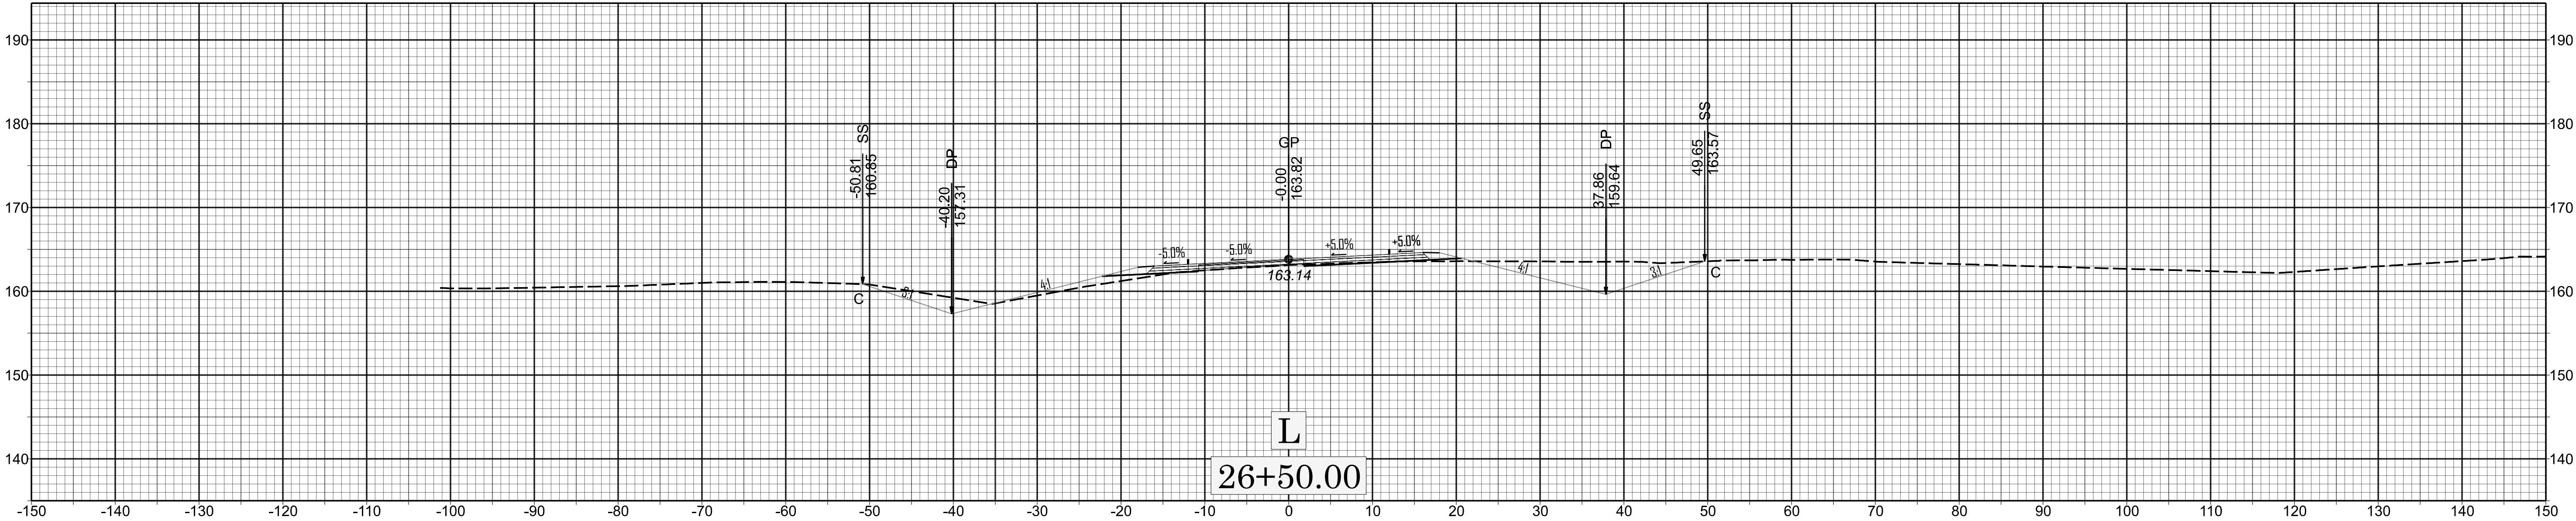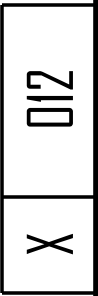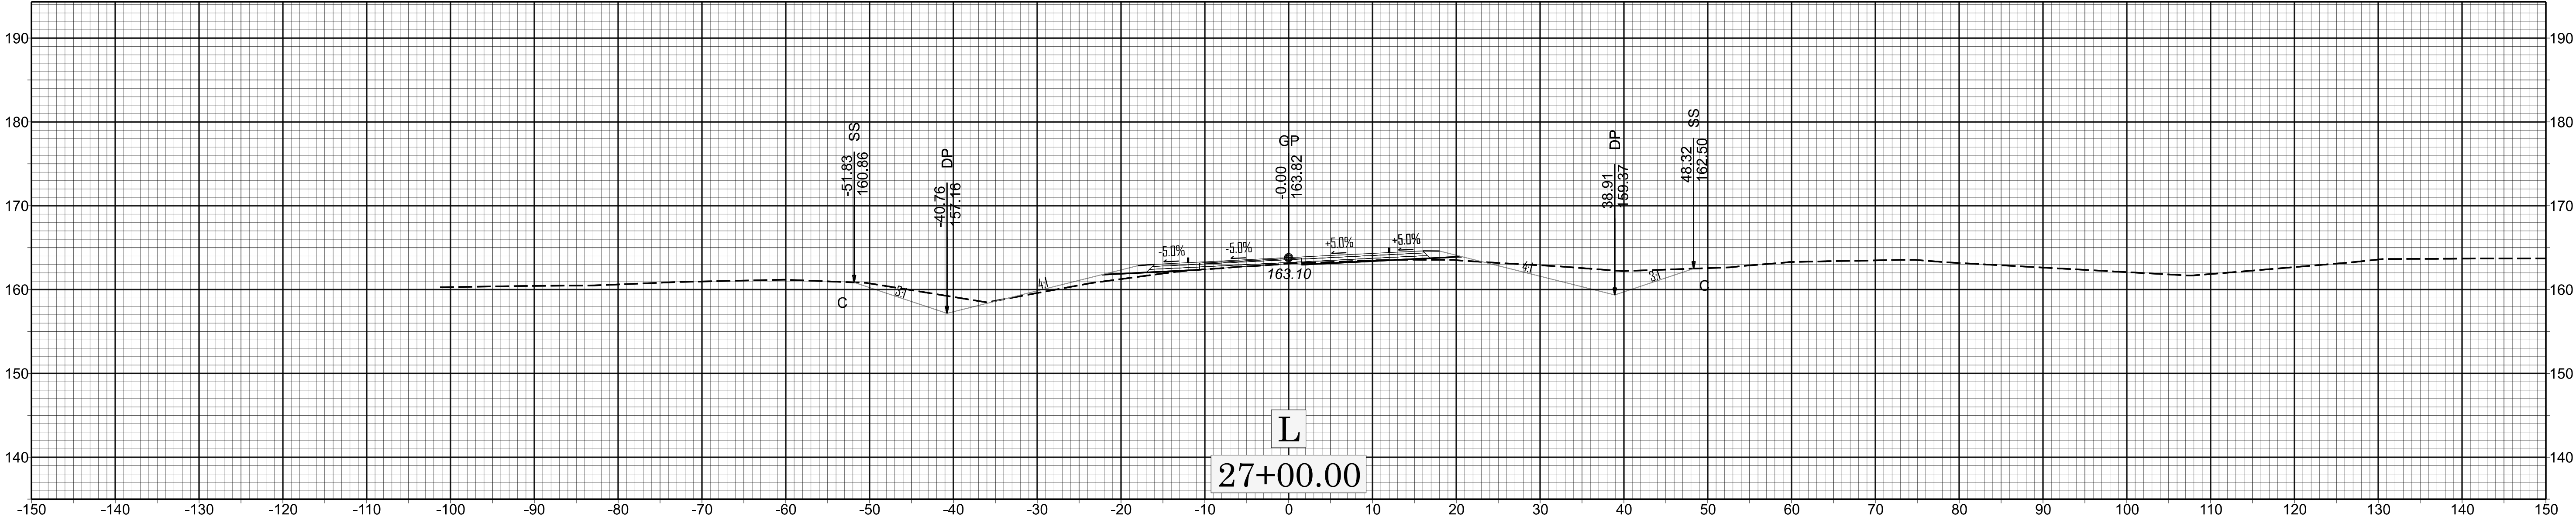
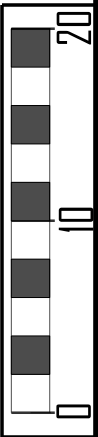
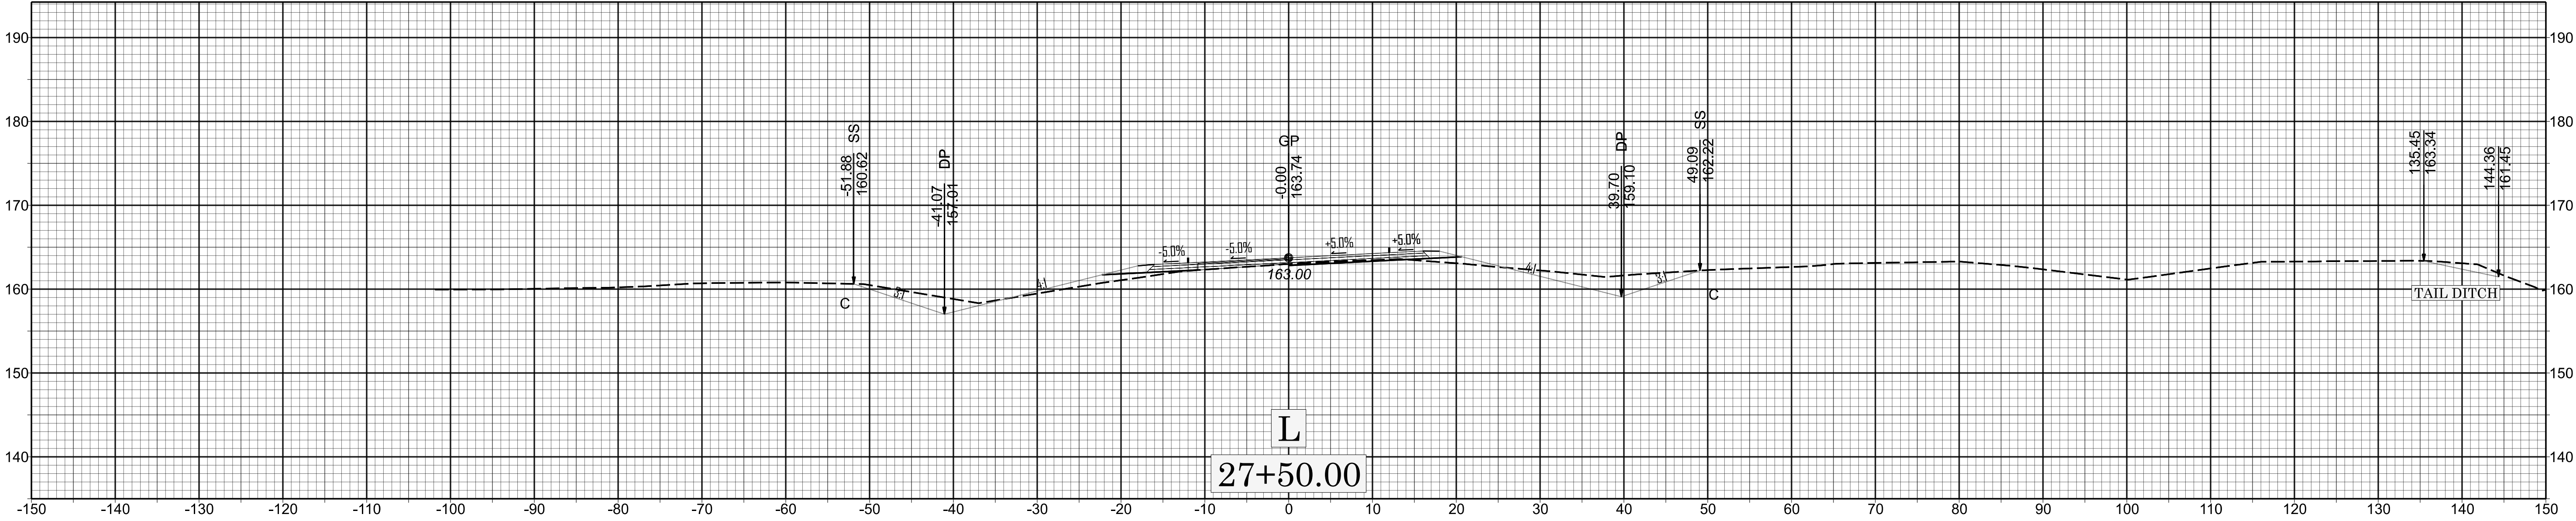


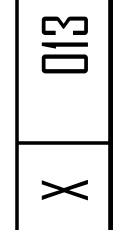
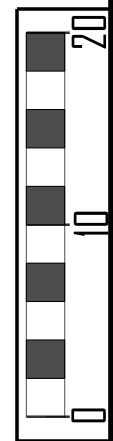


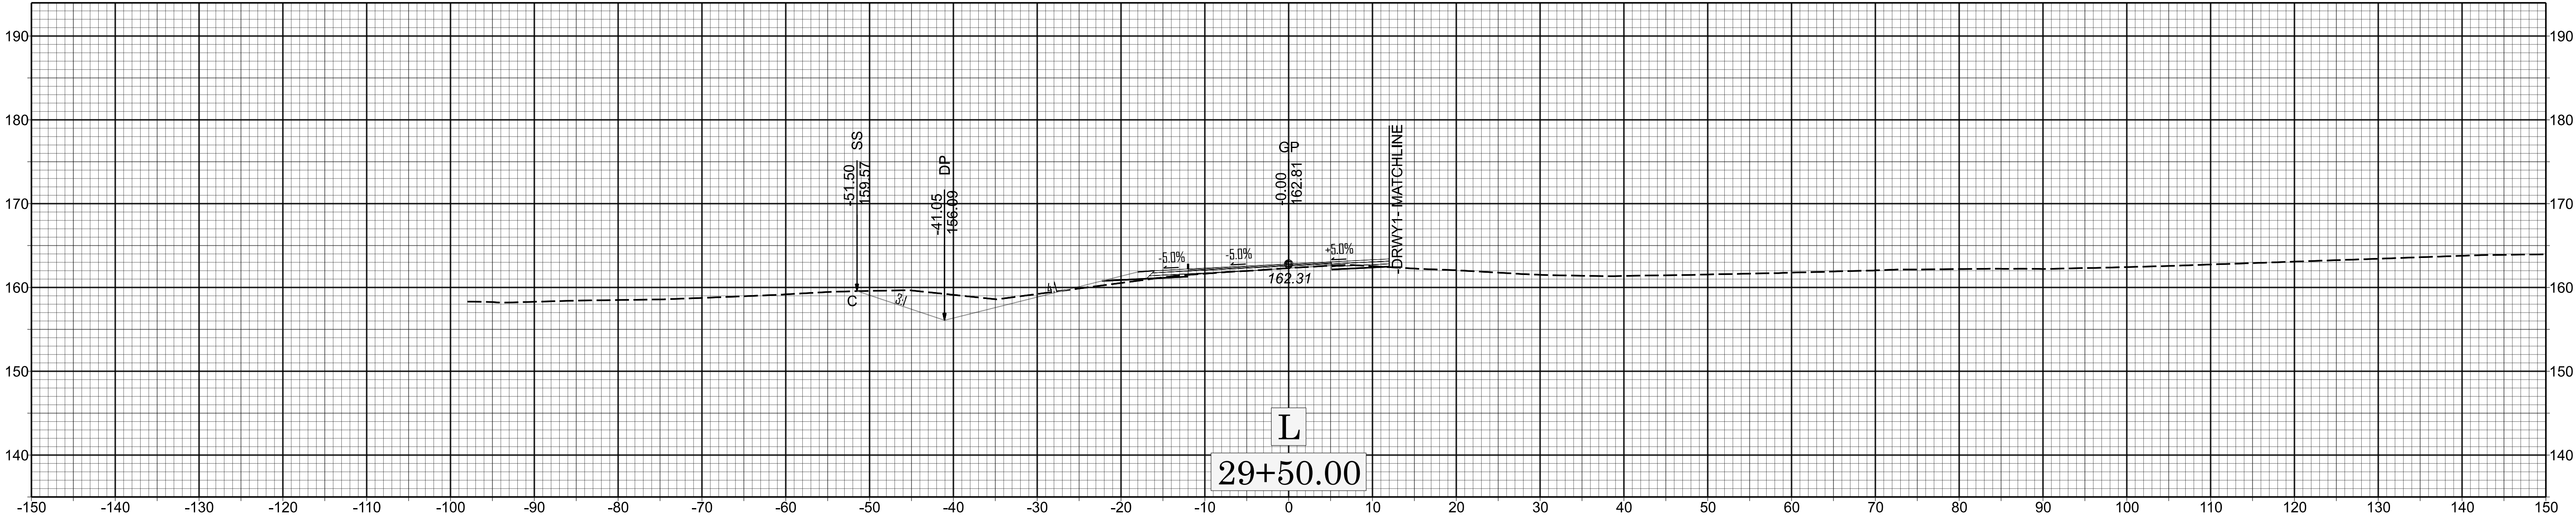
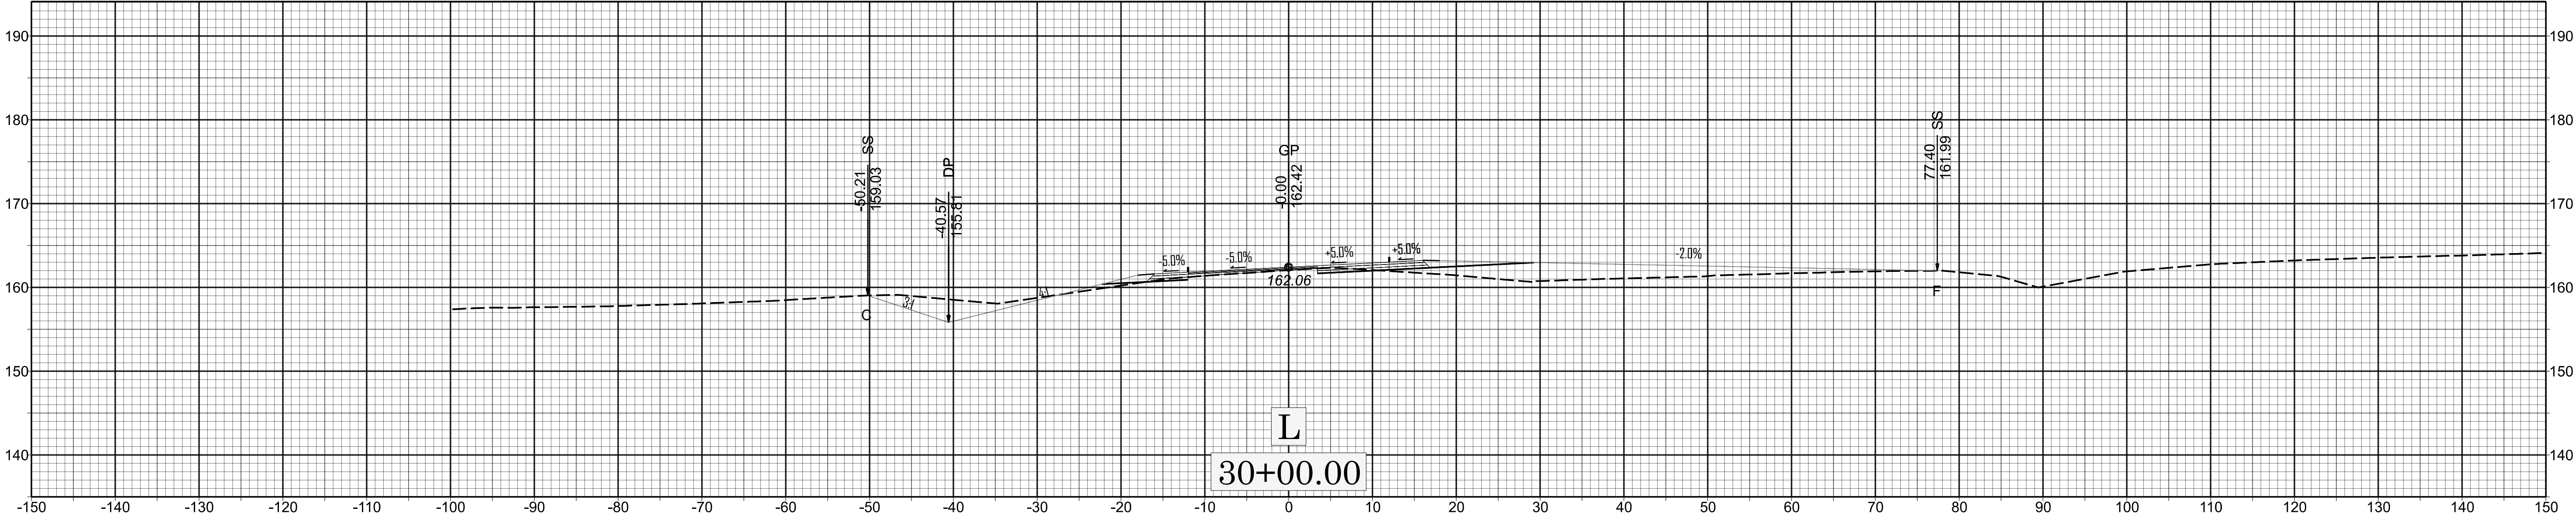
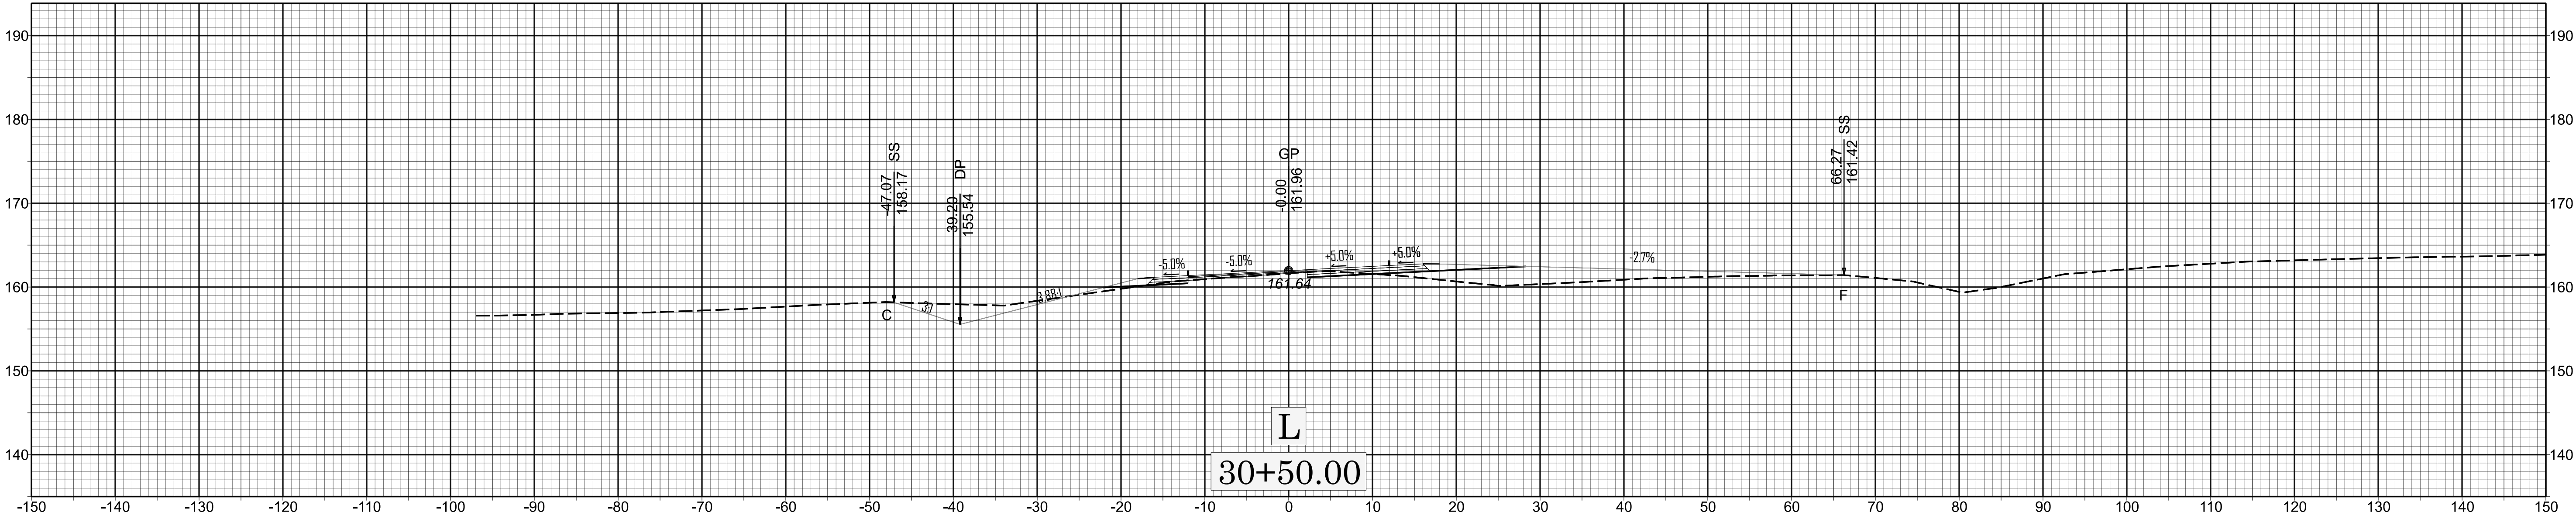


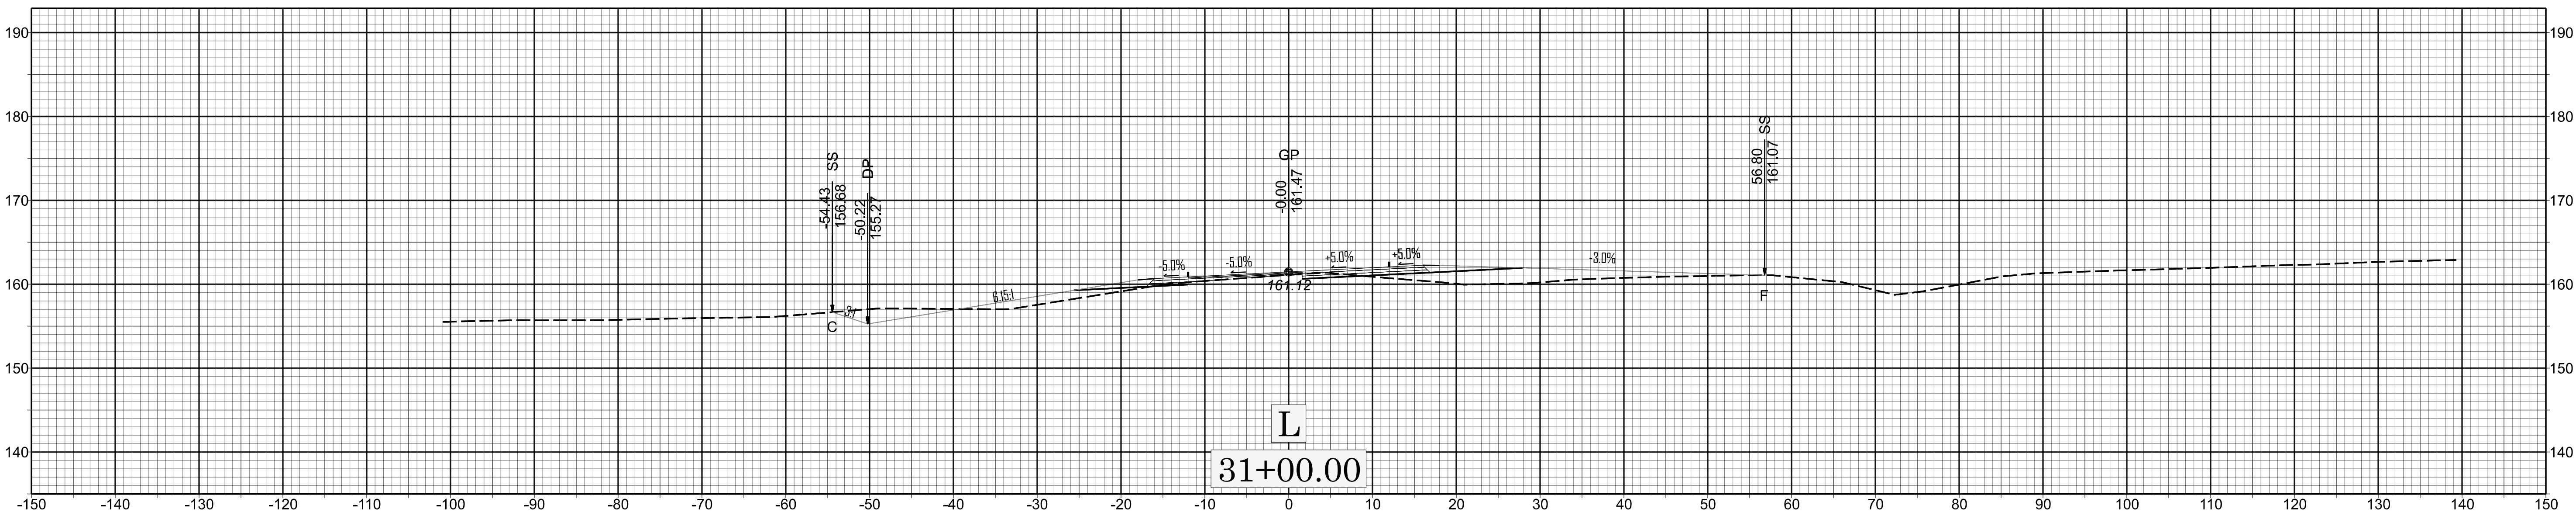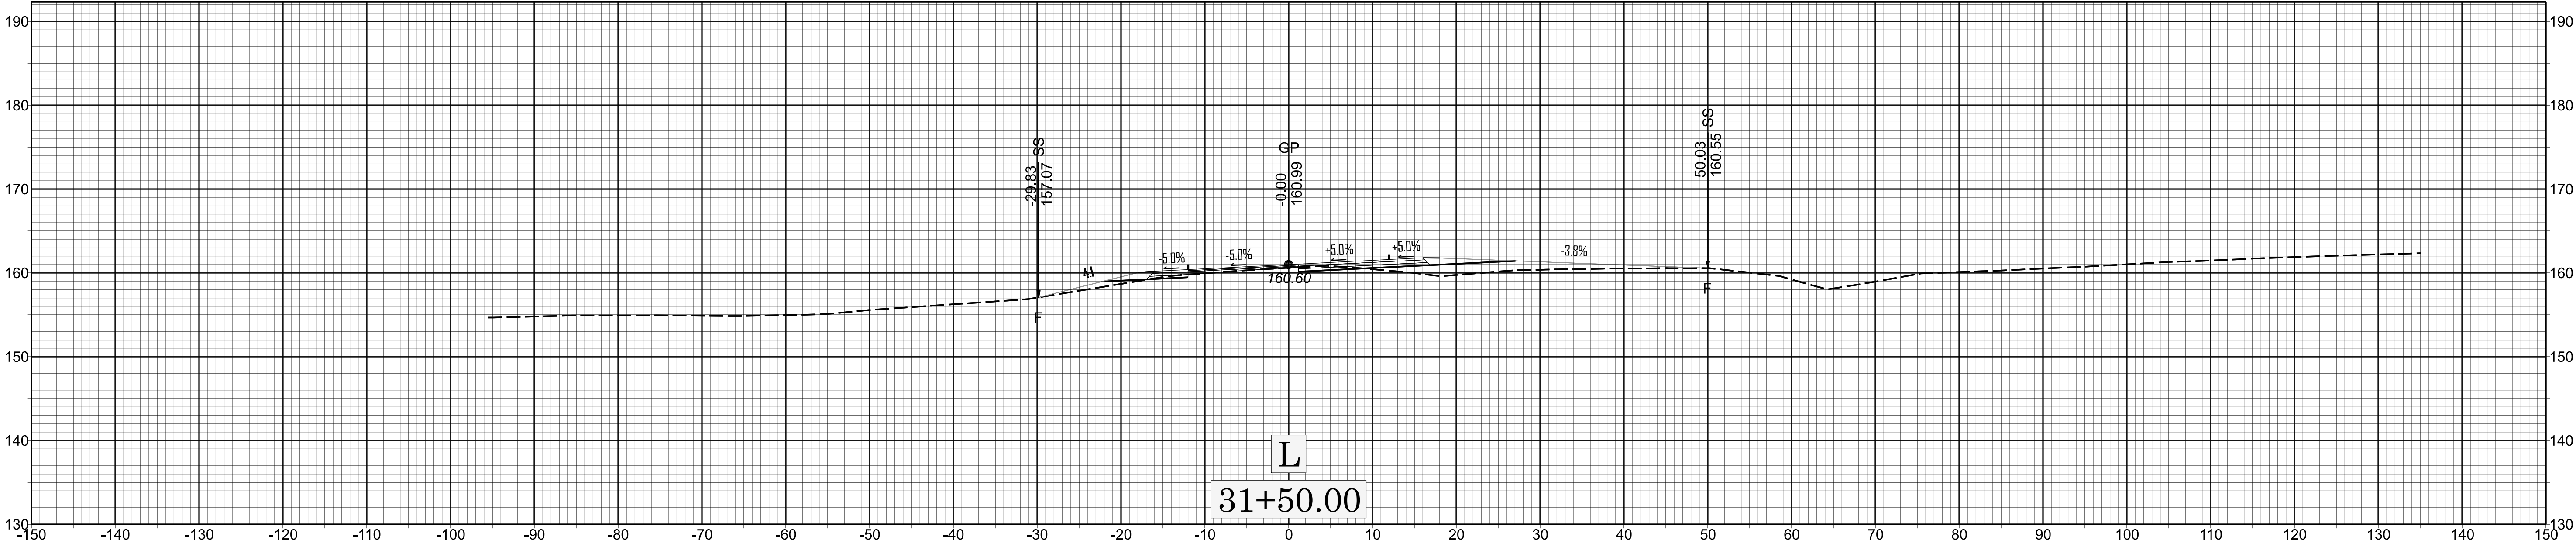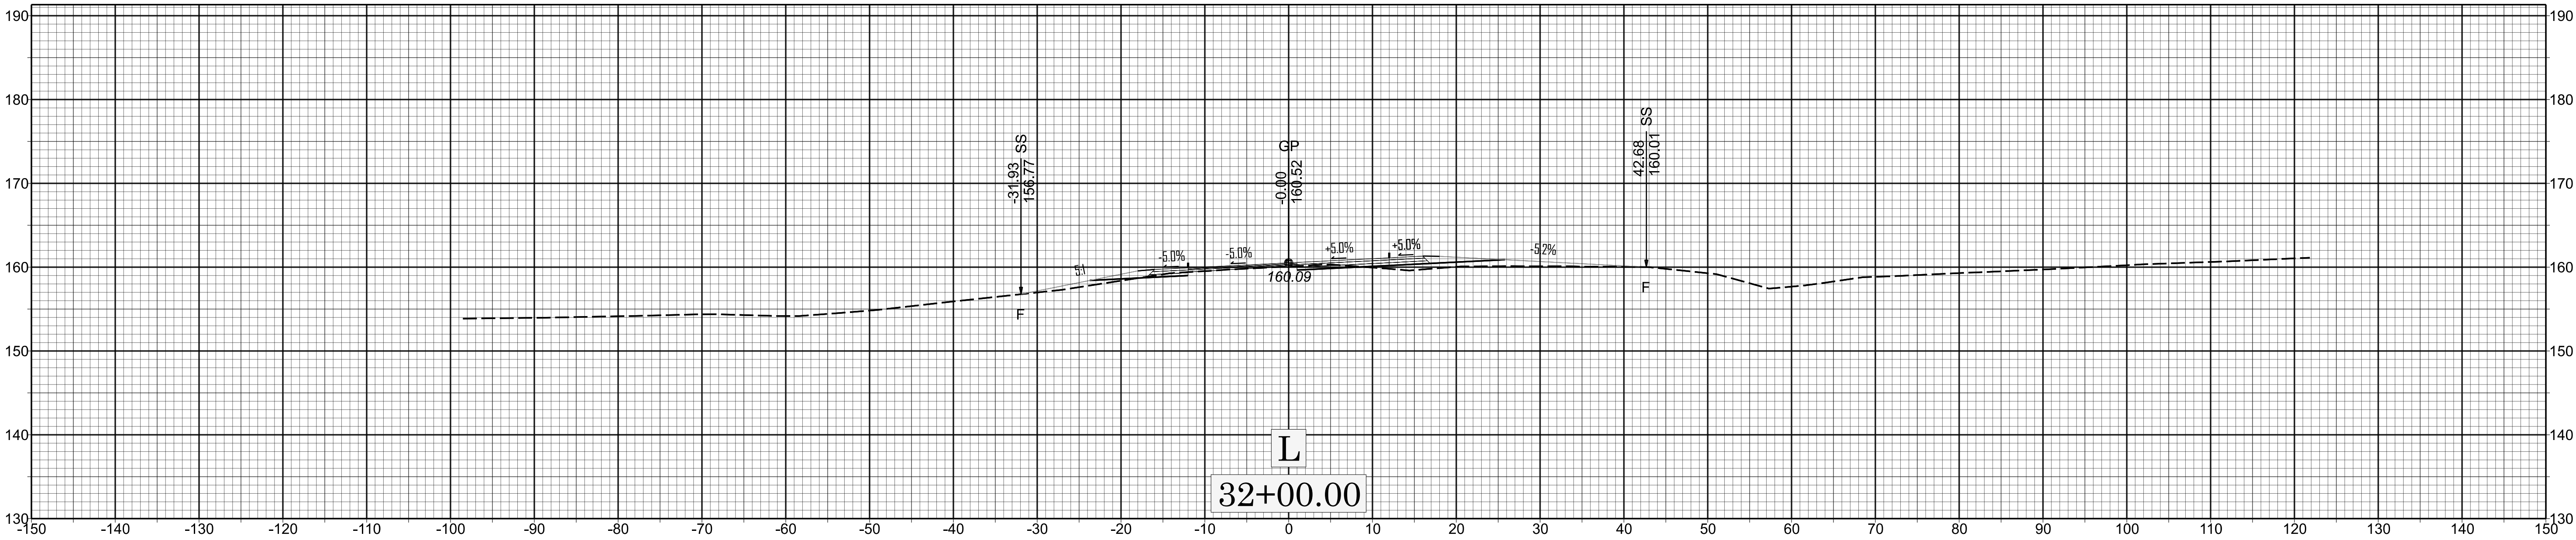

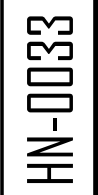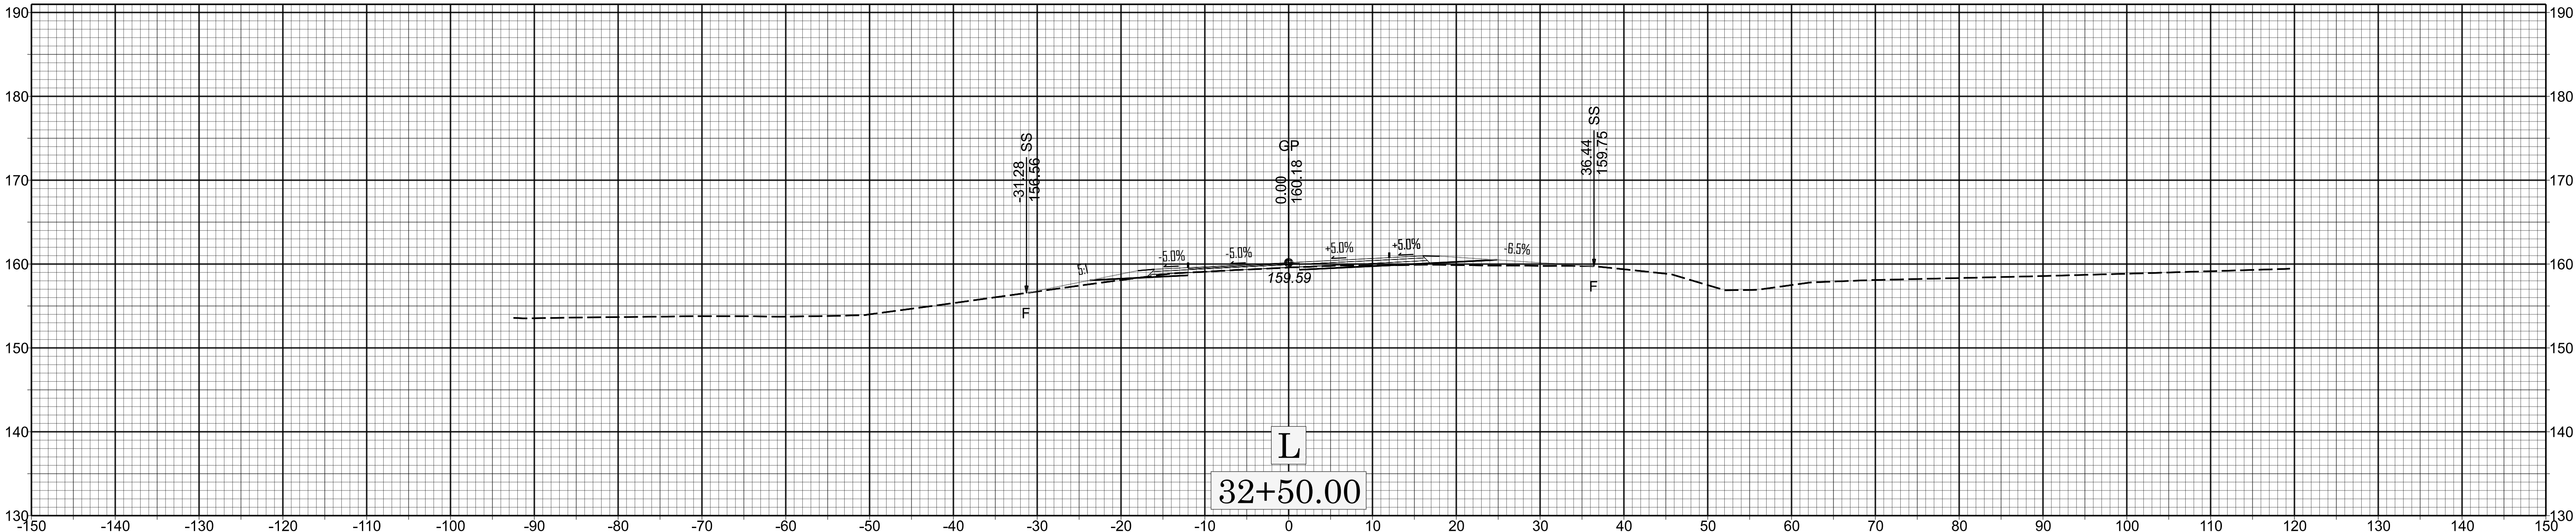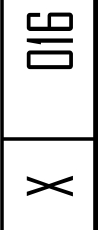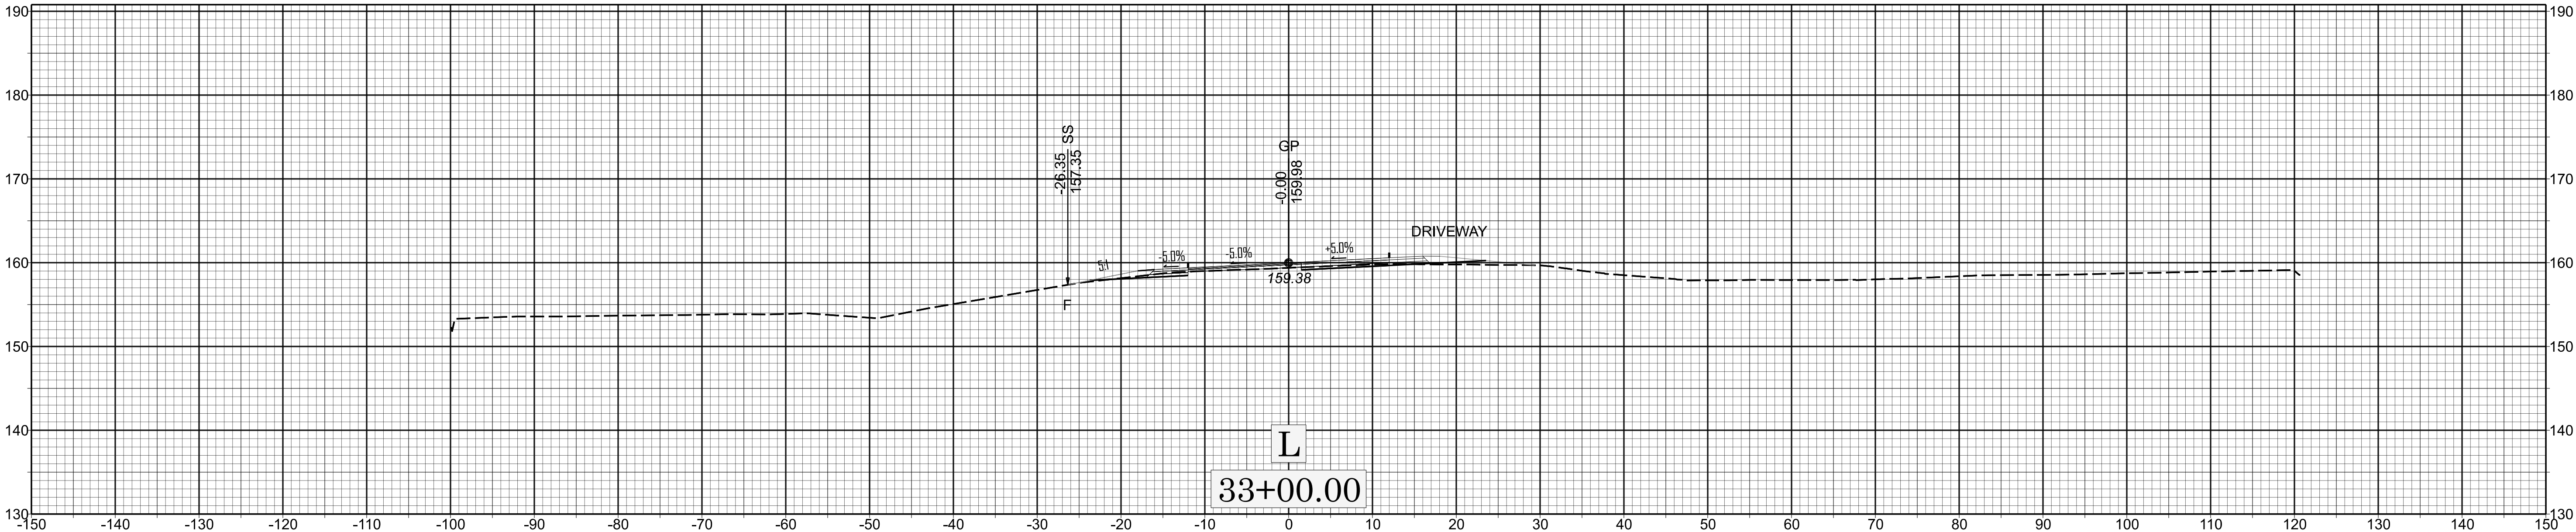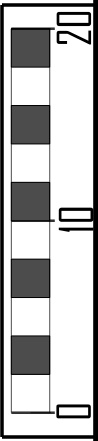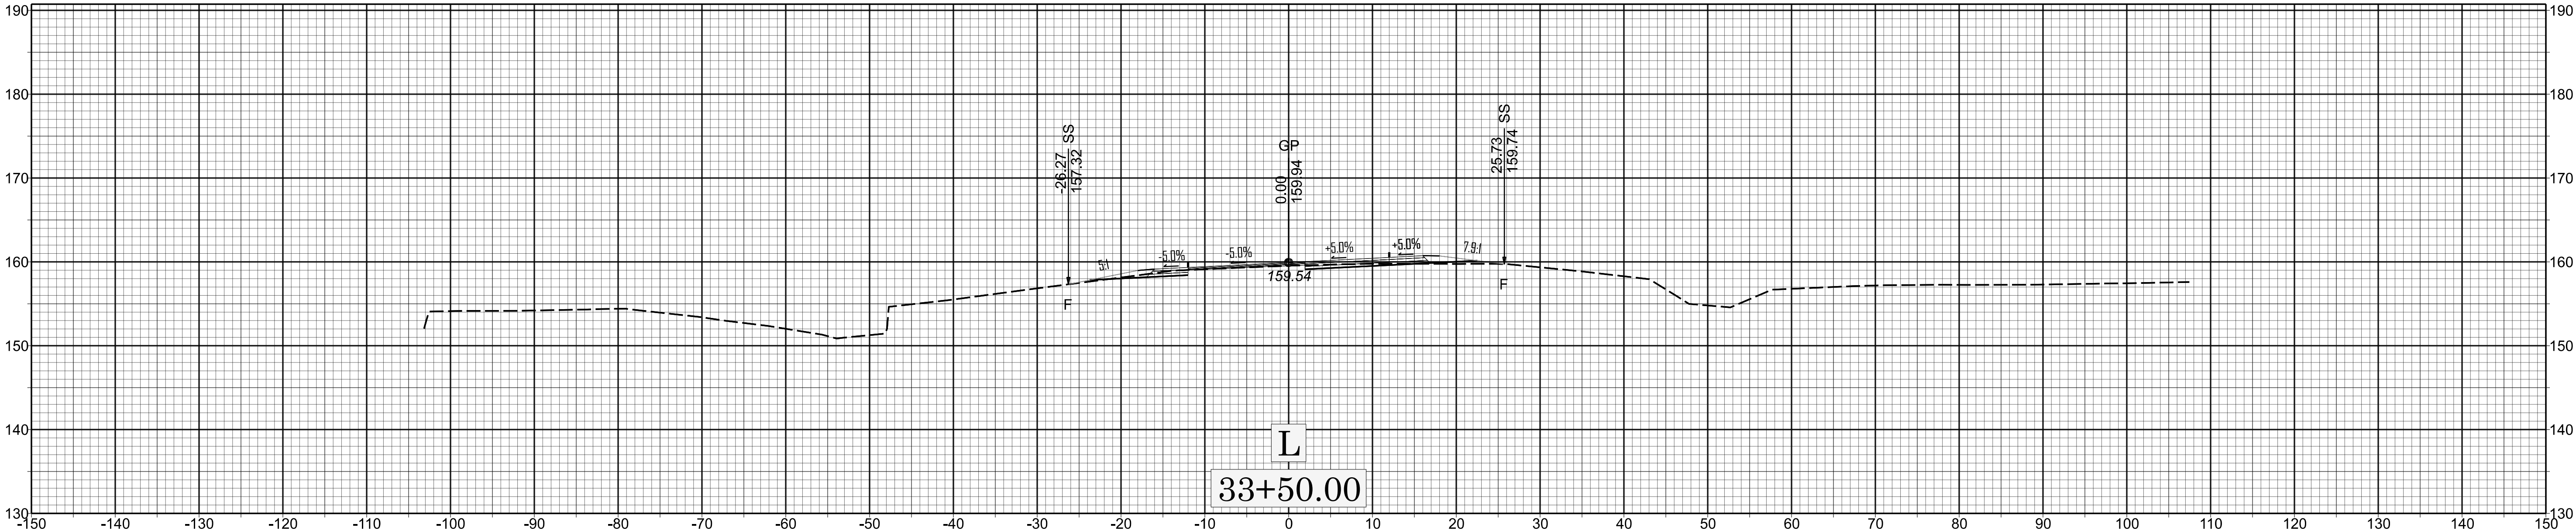


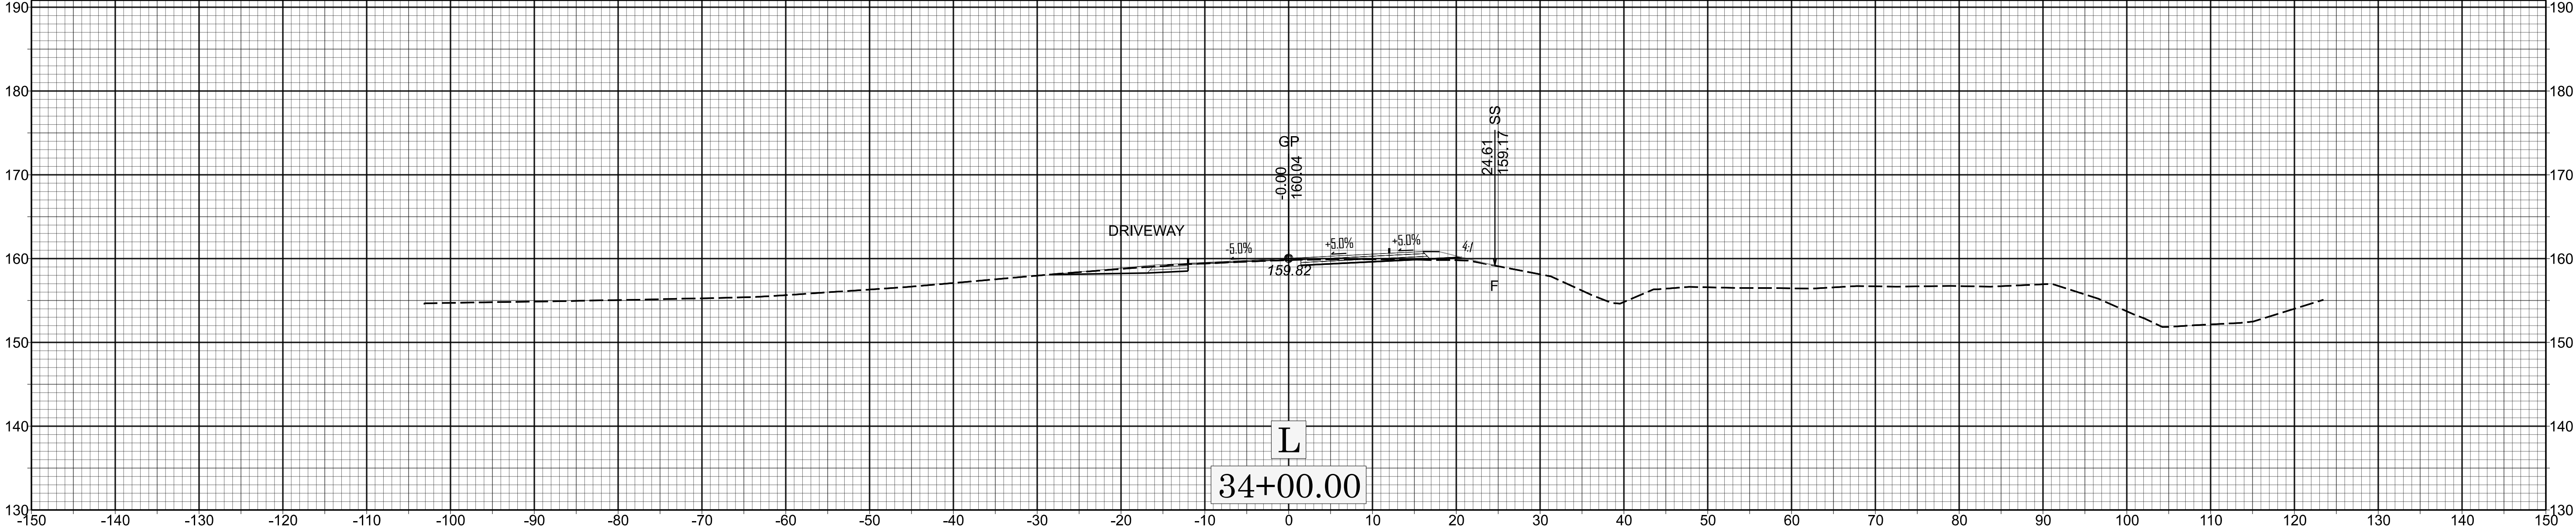
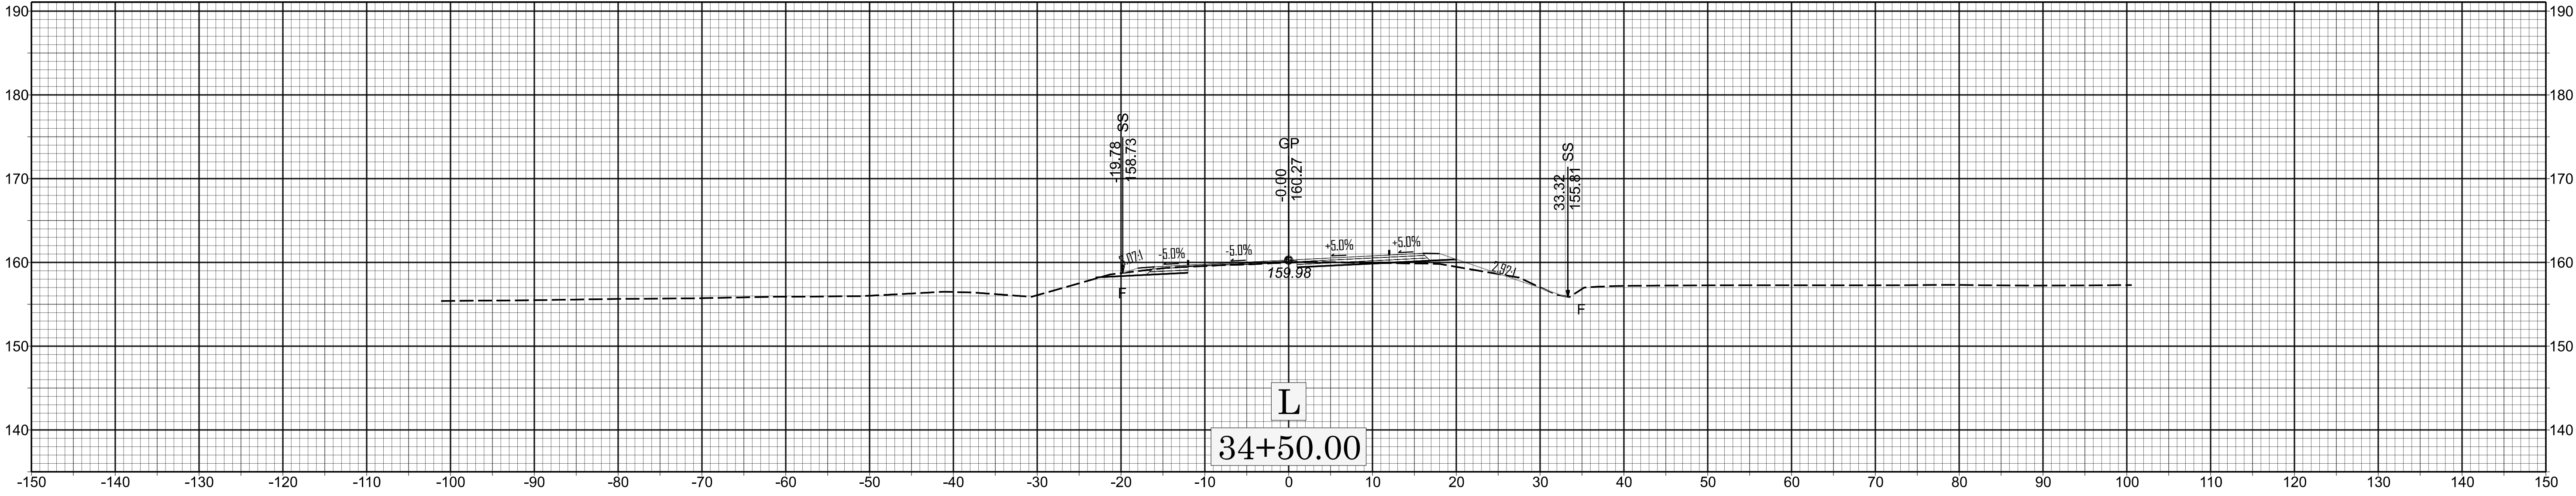
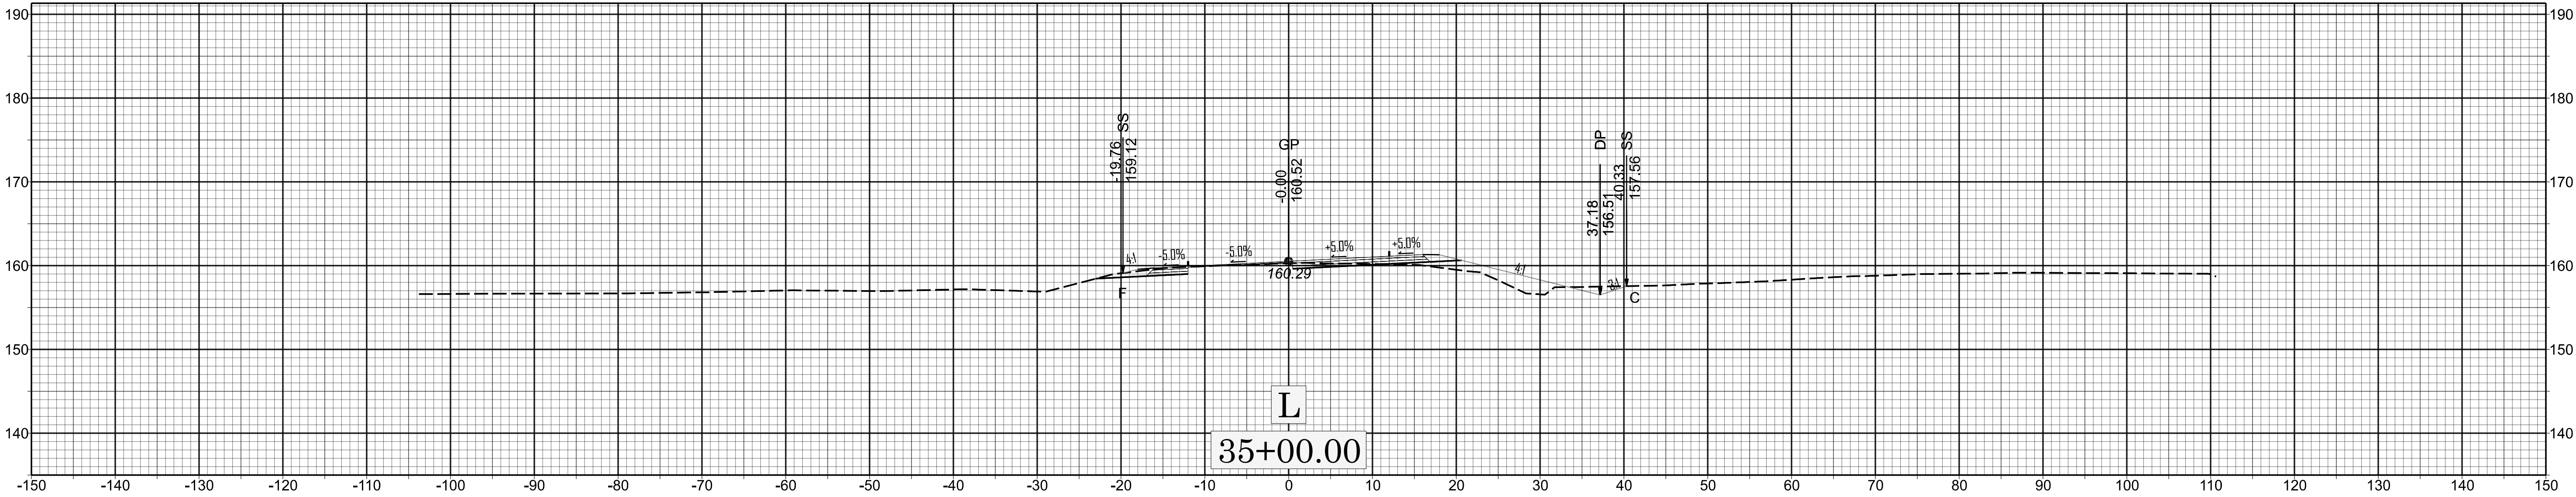


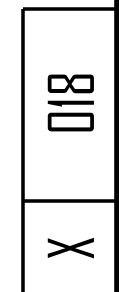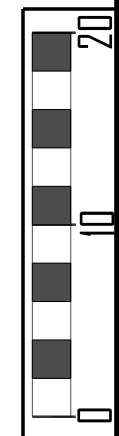

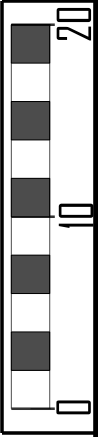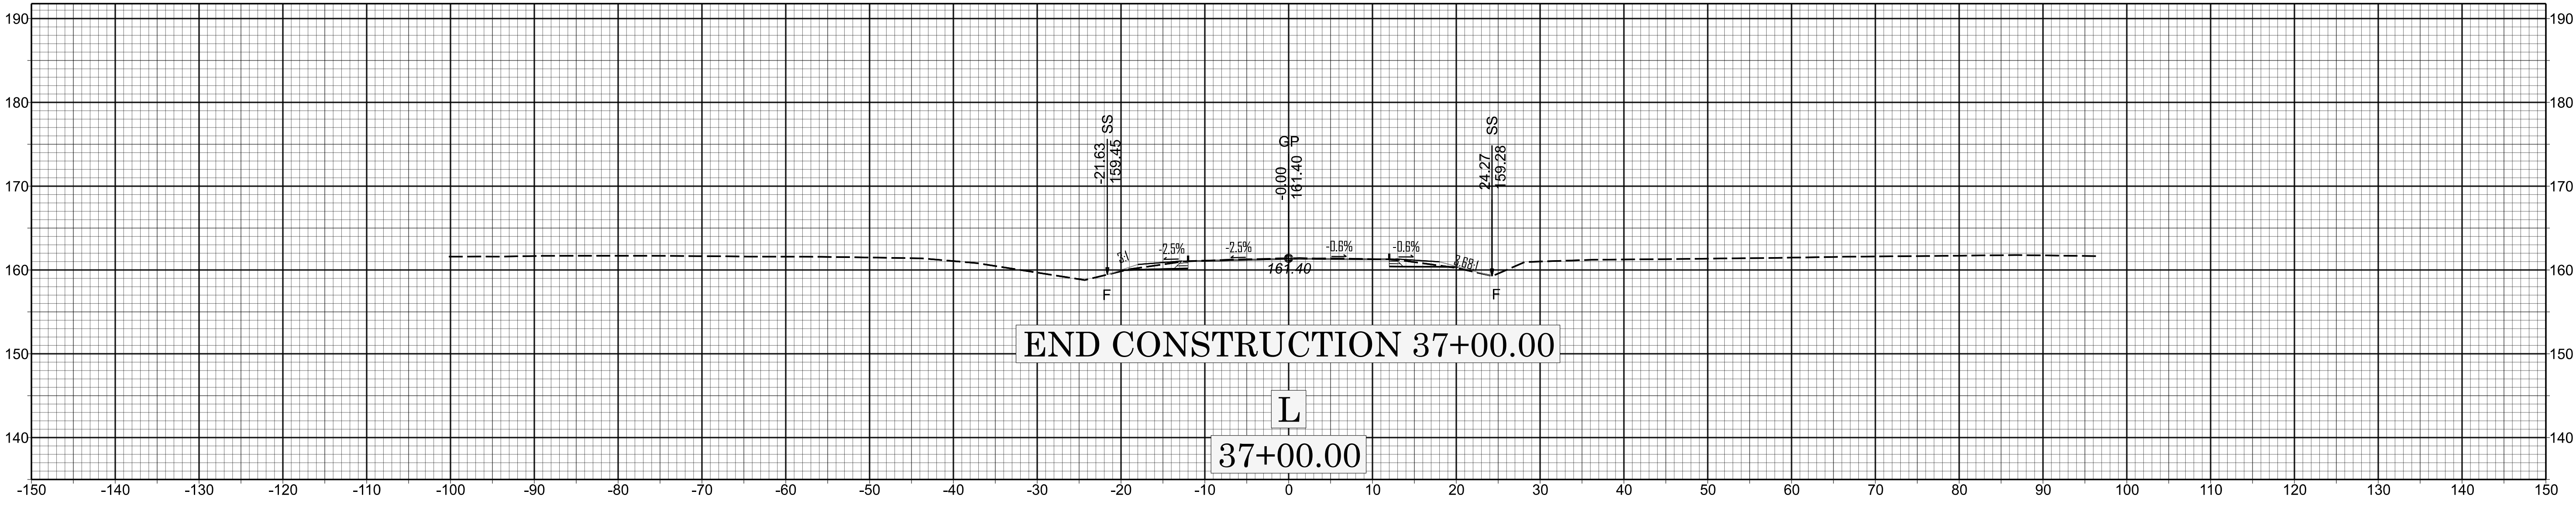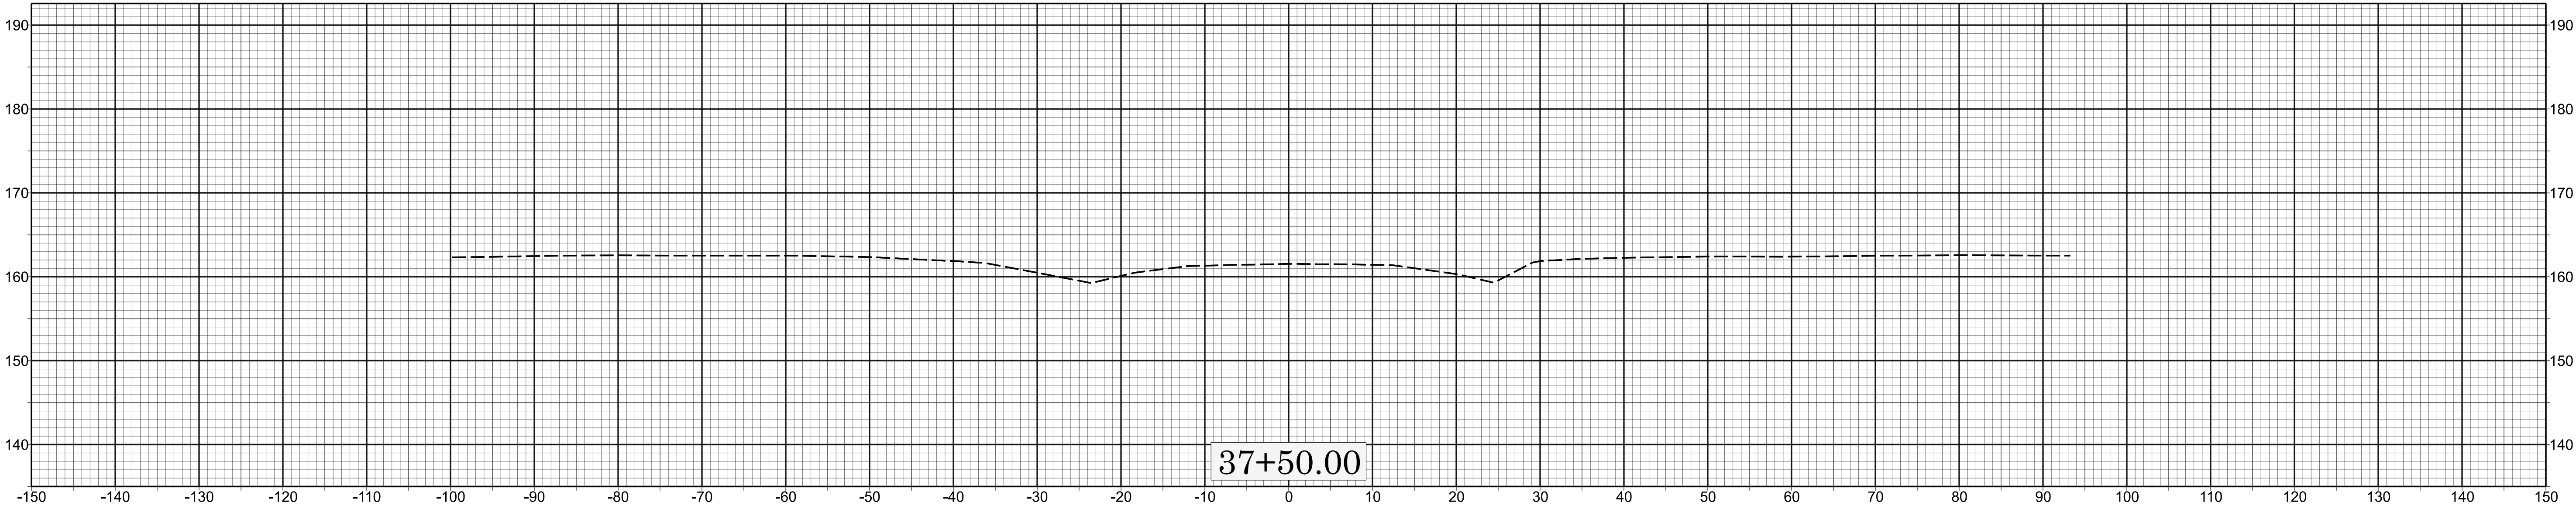





X 019

HN-0033

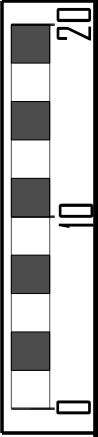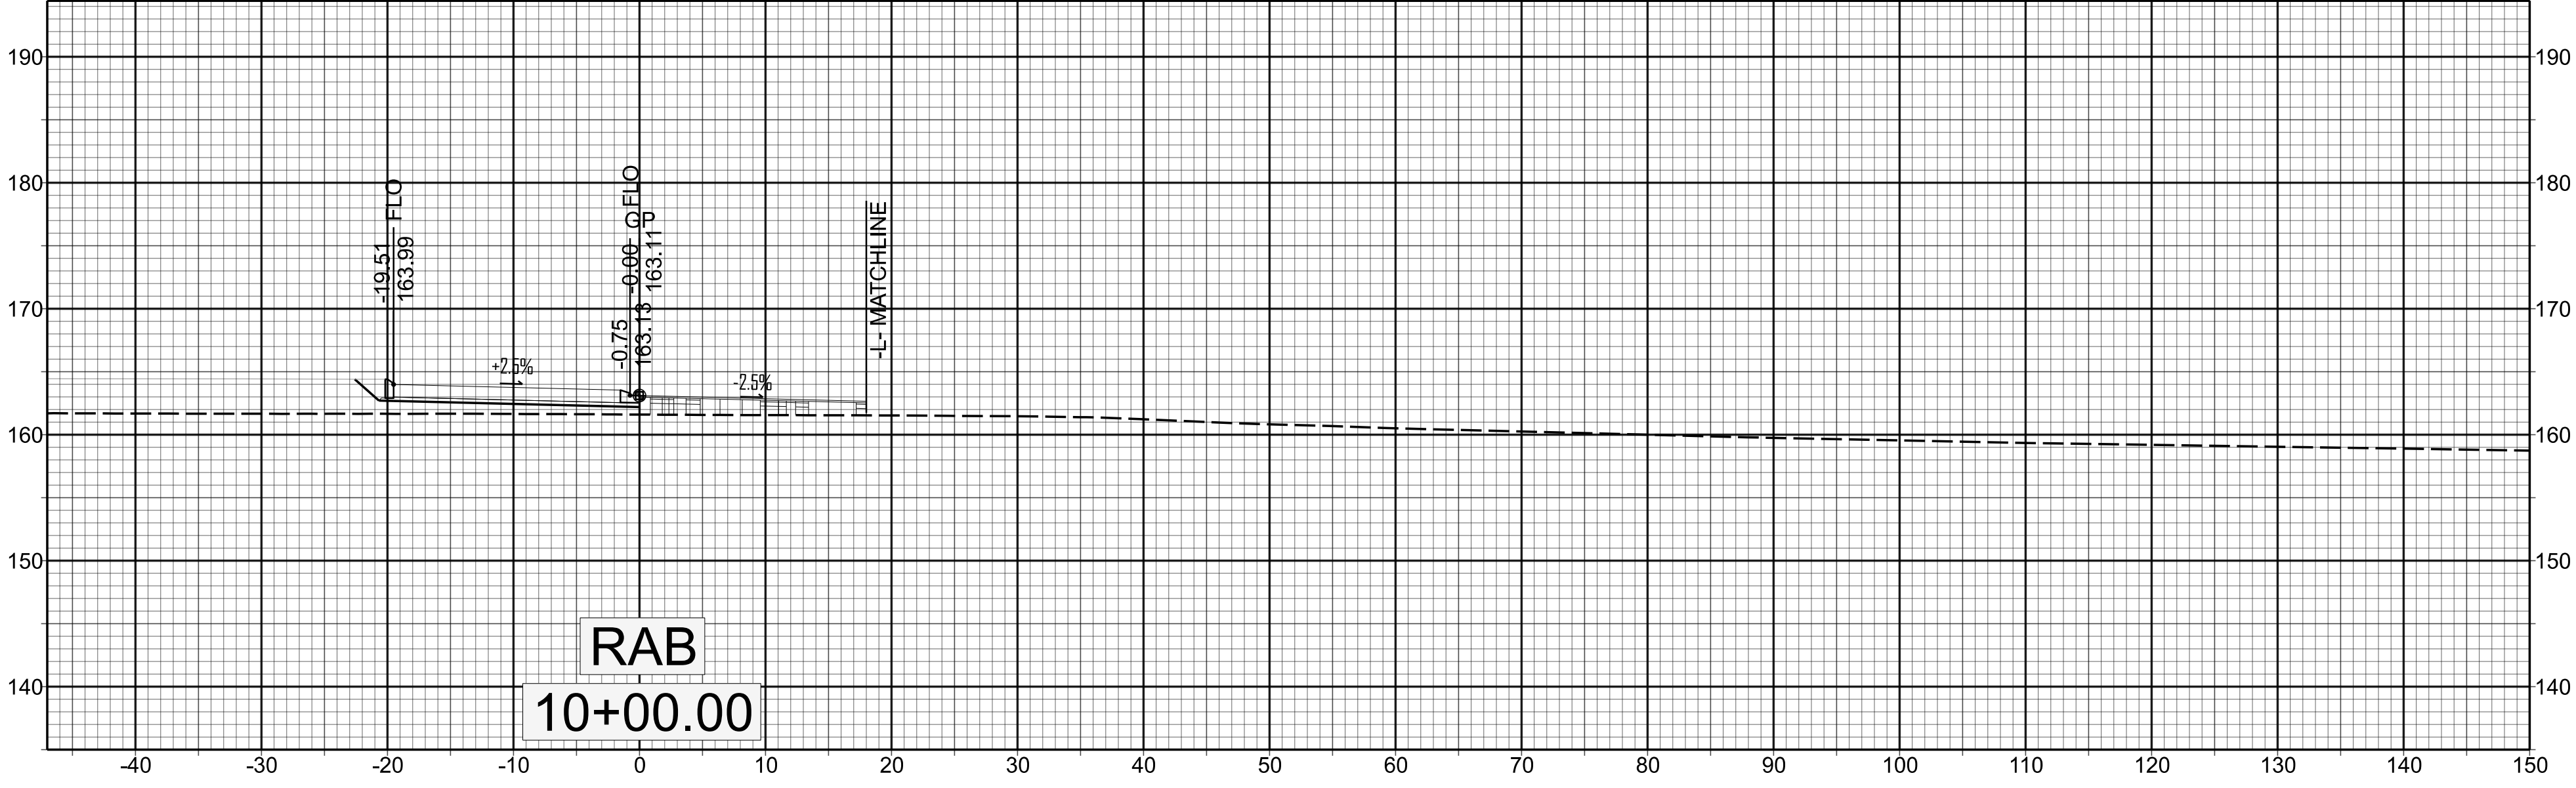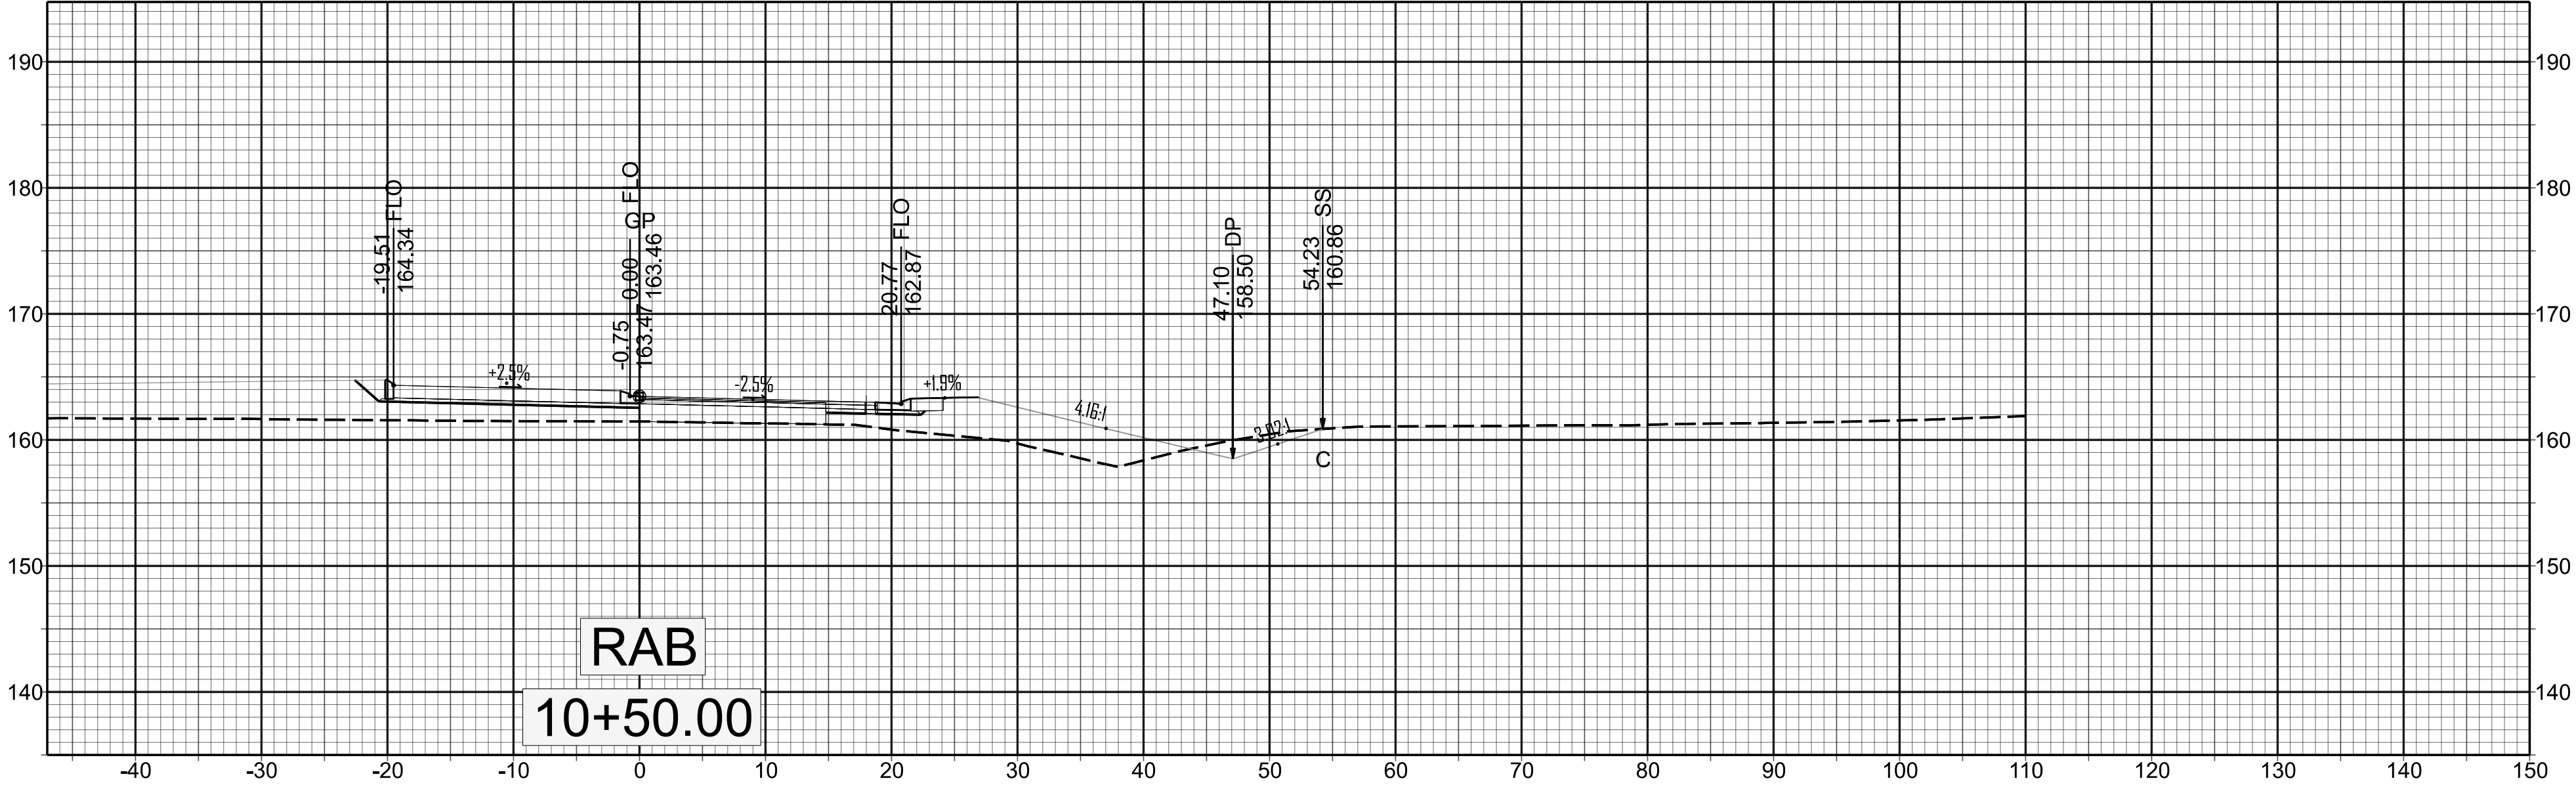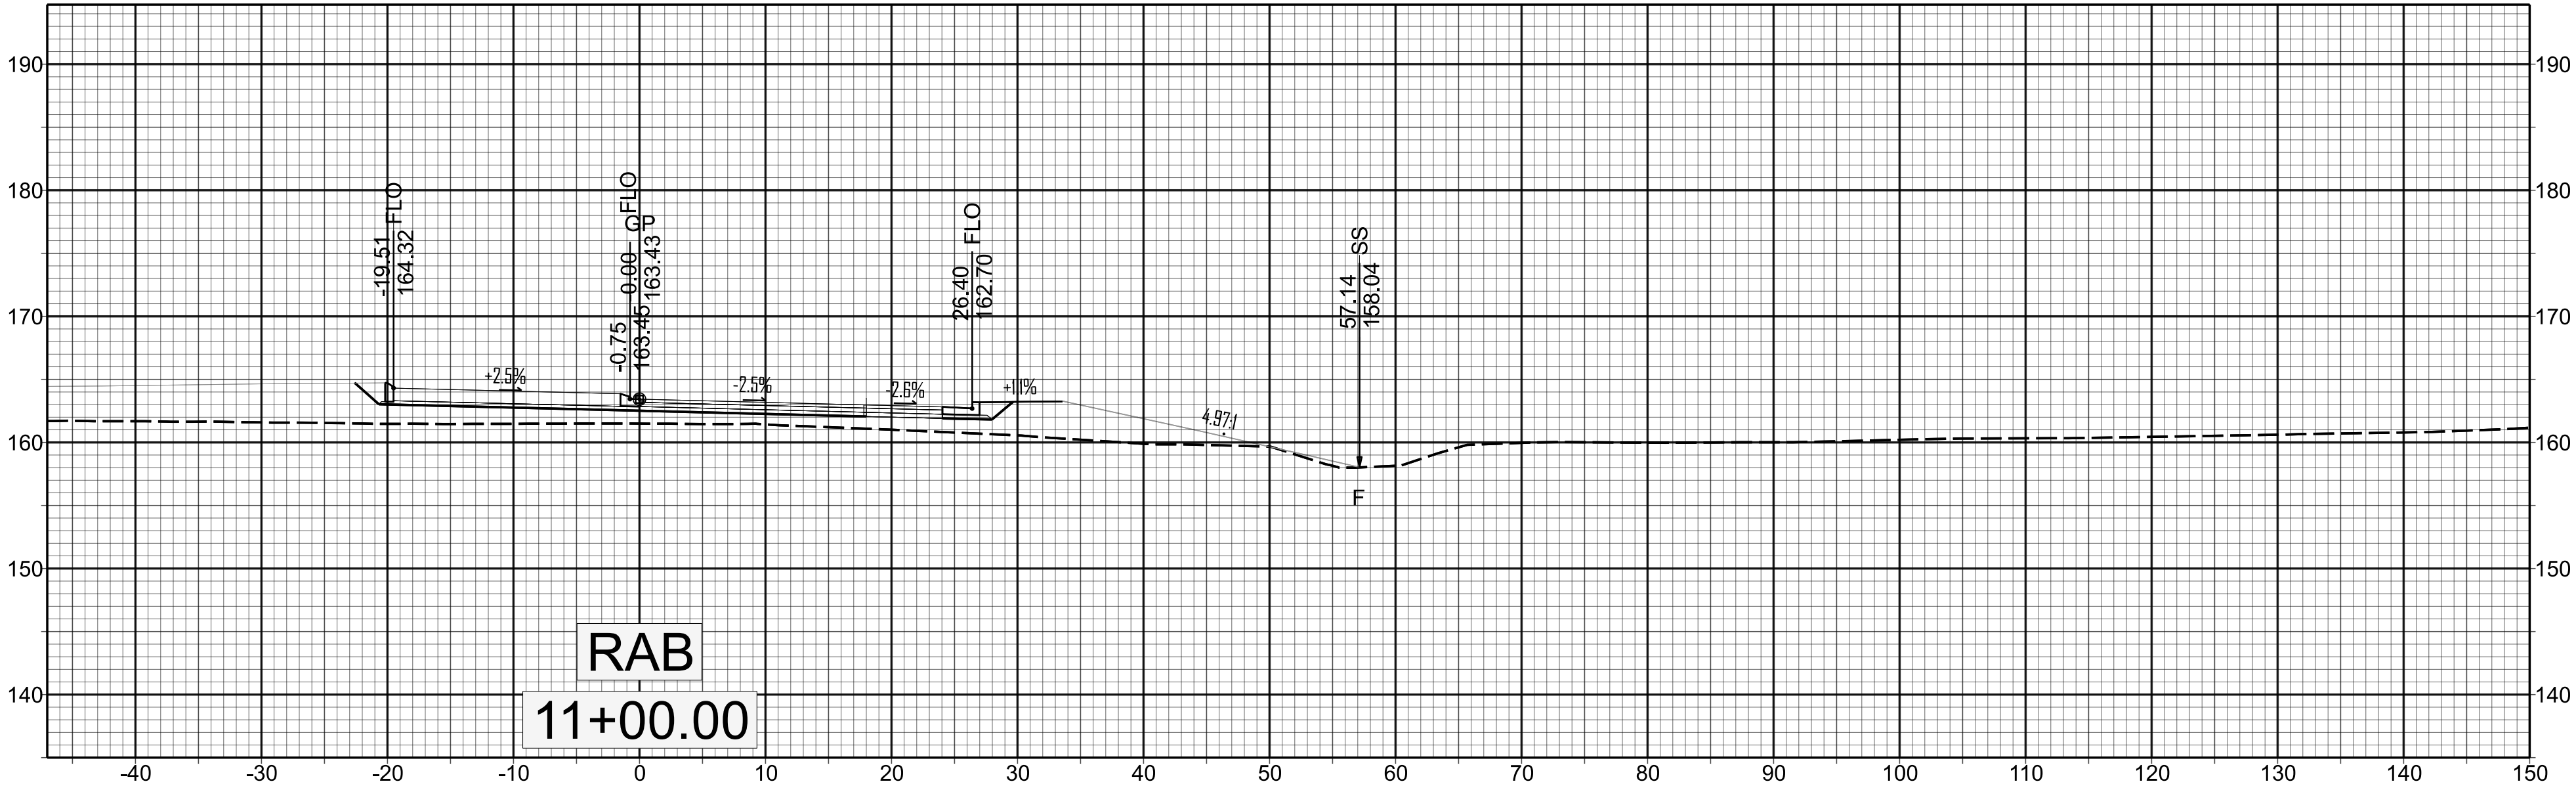




X 020

HN-0033

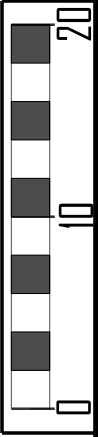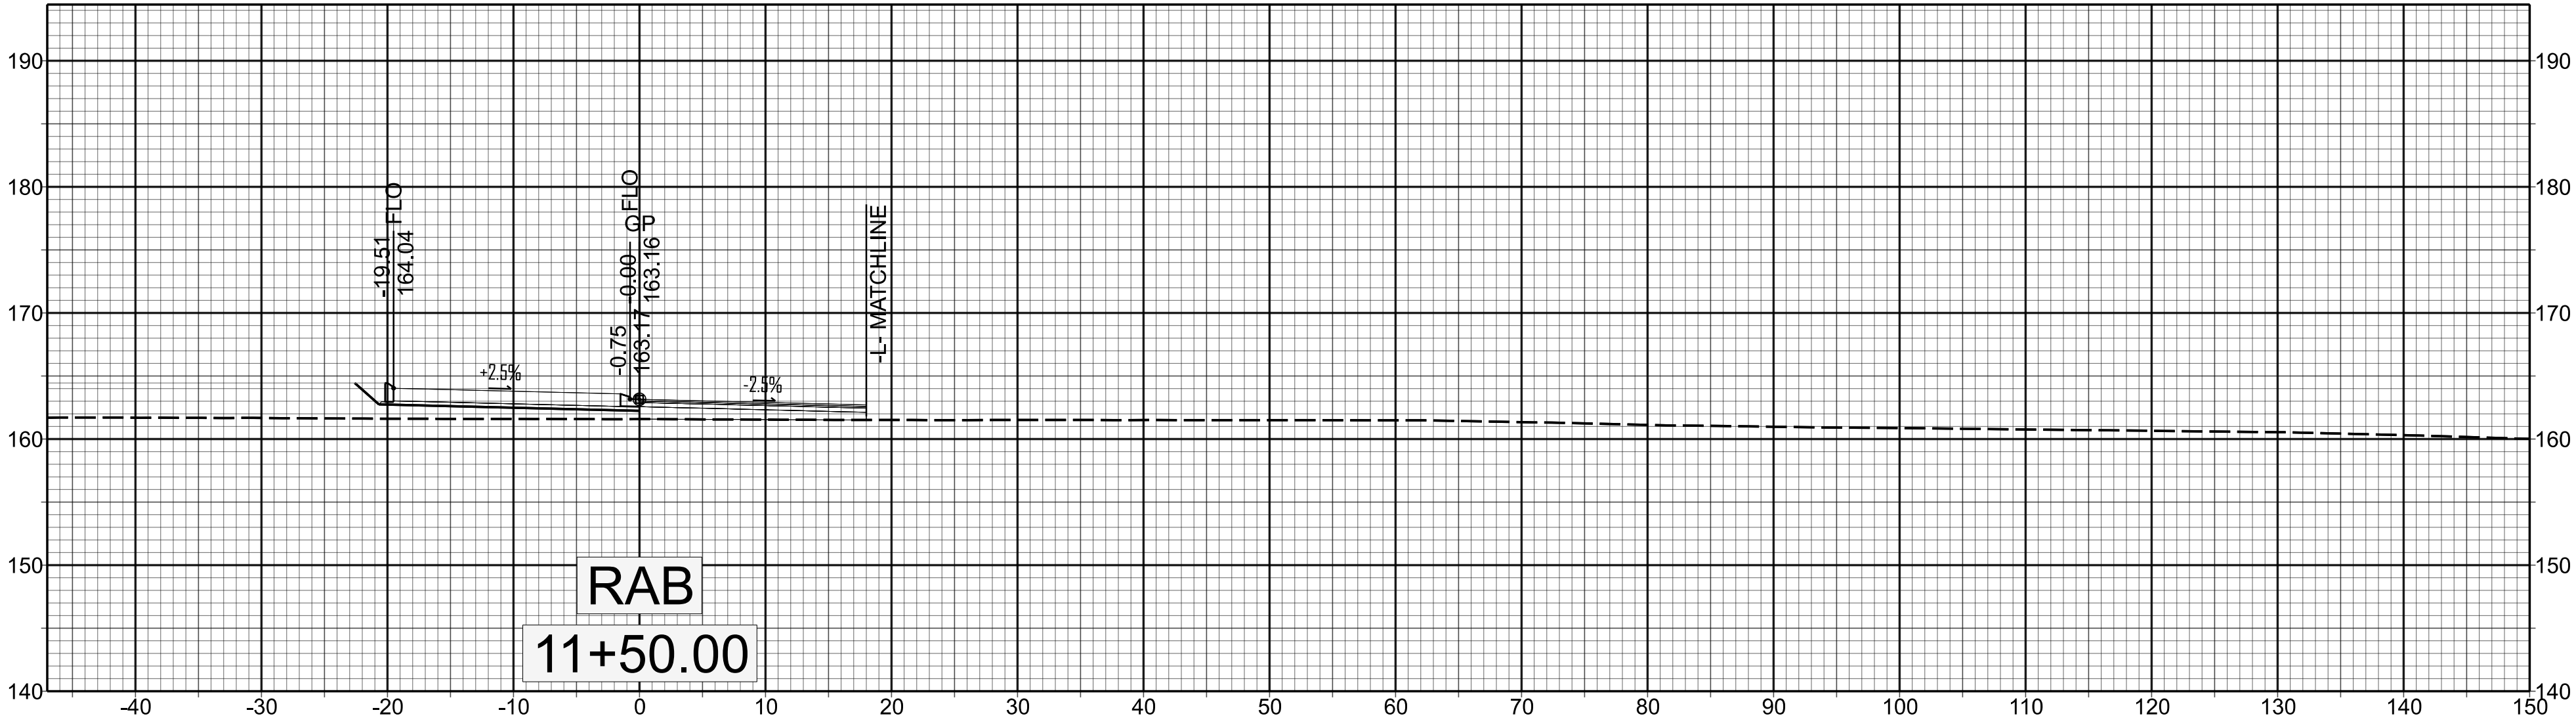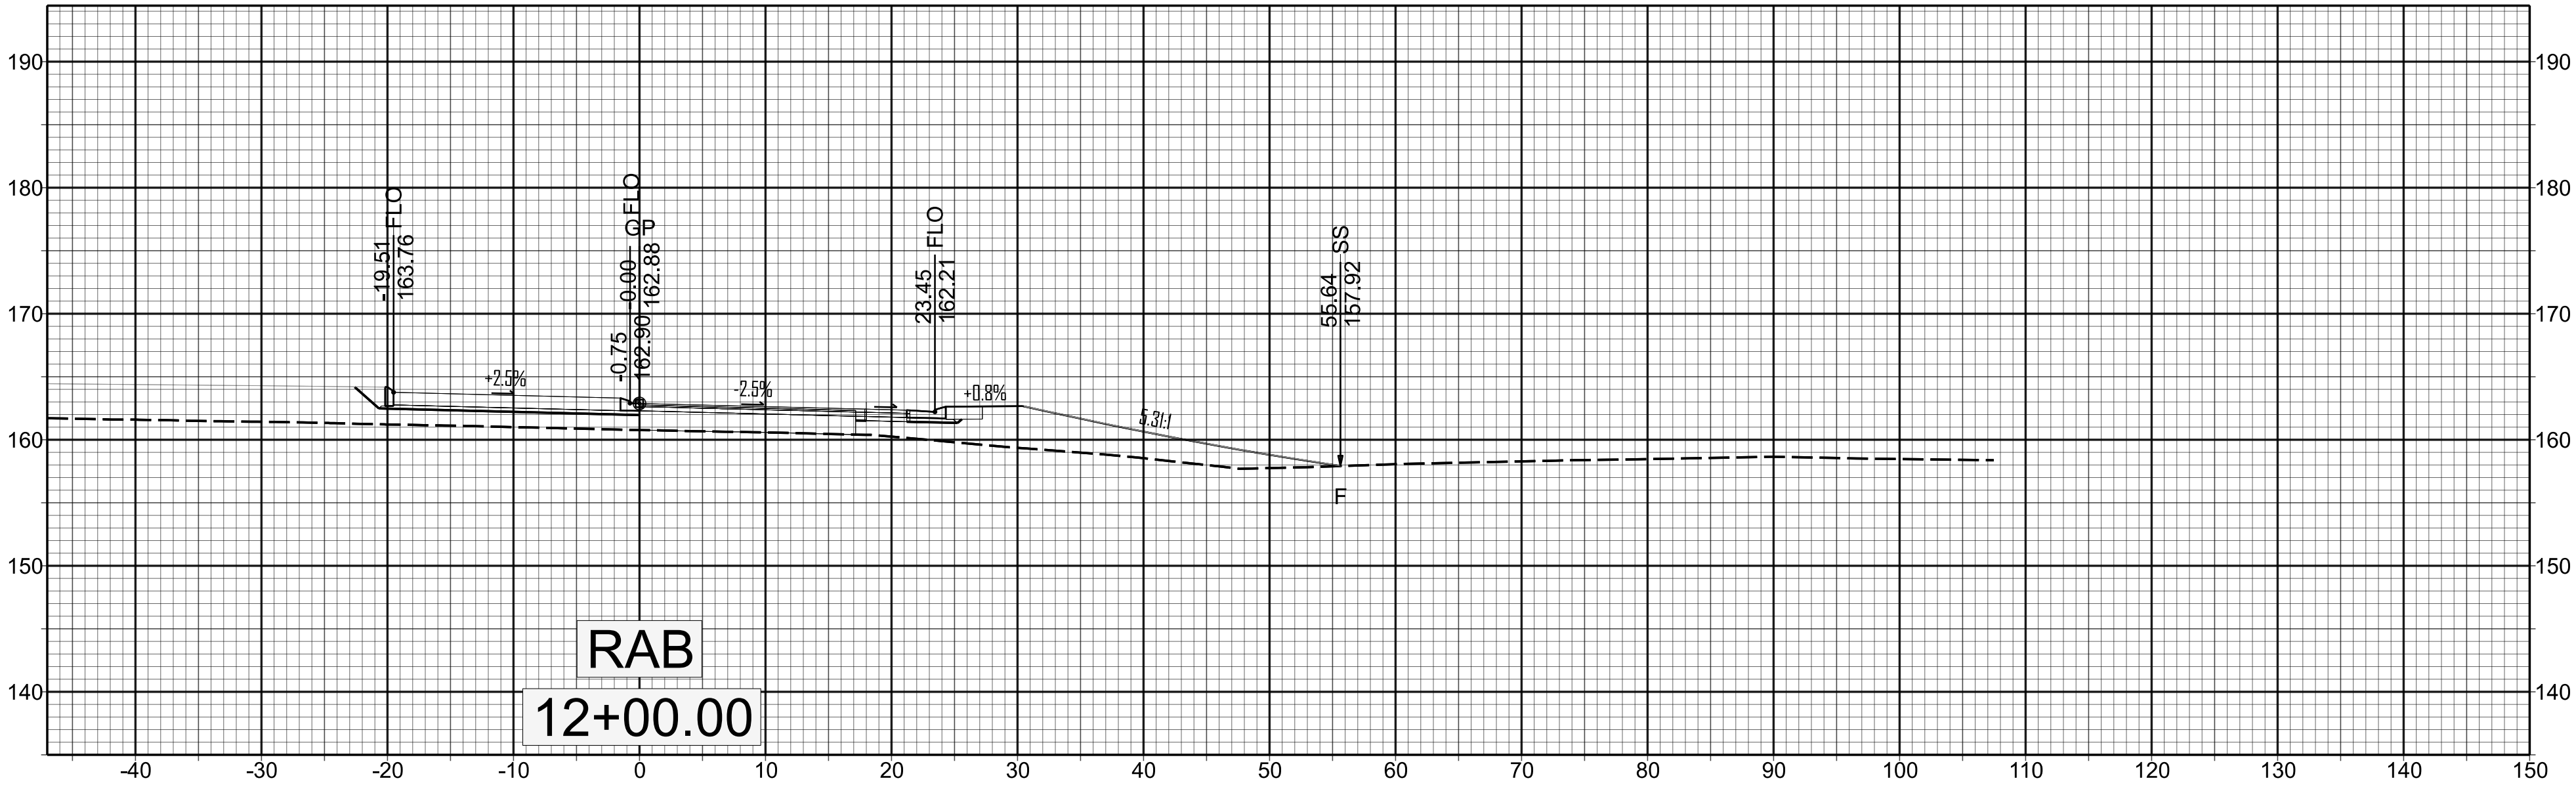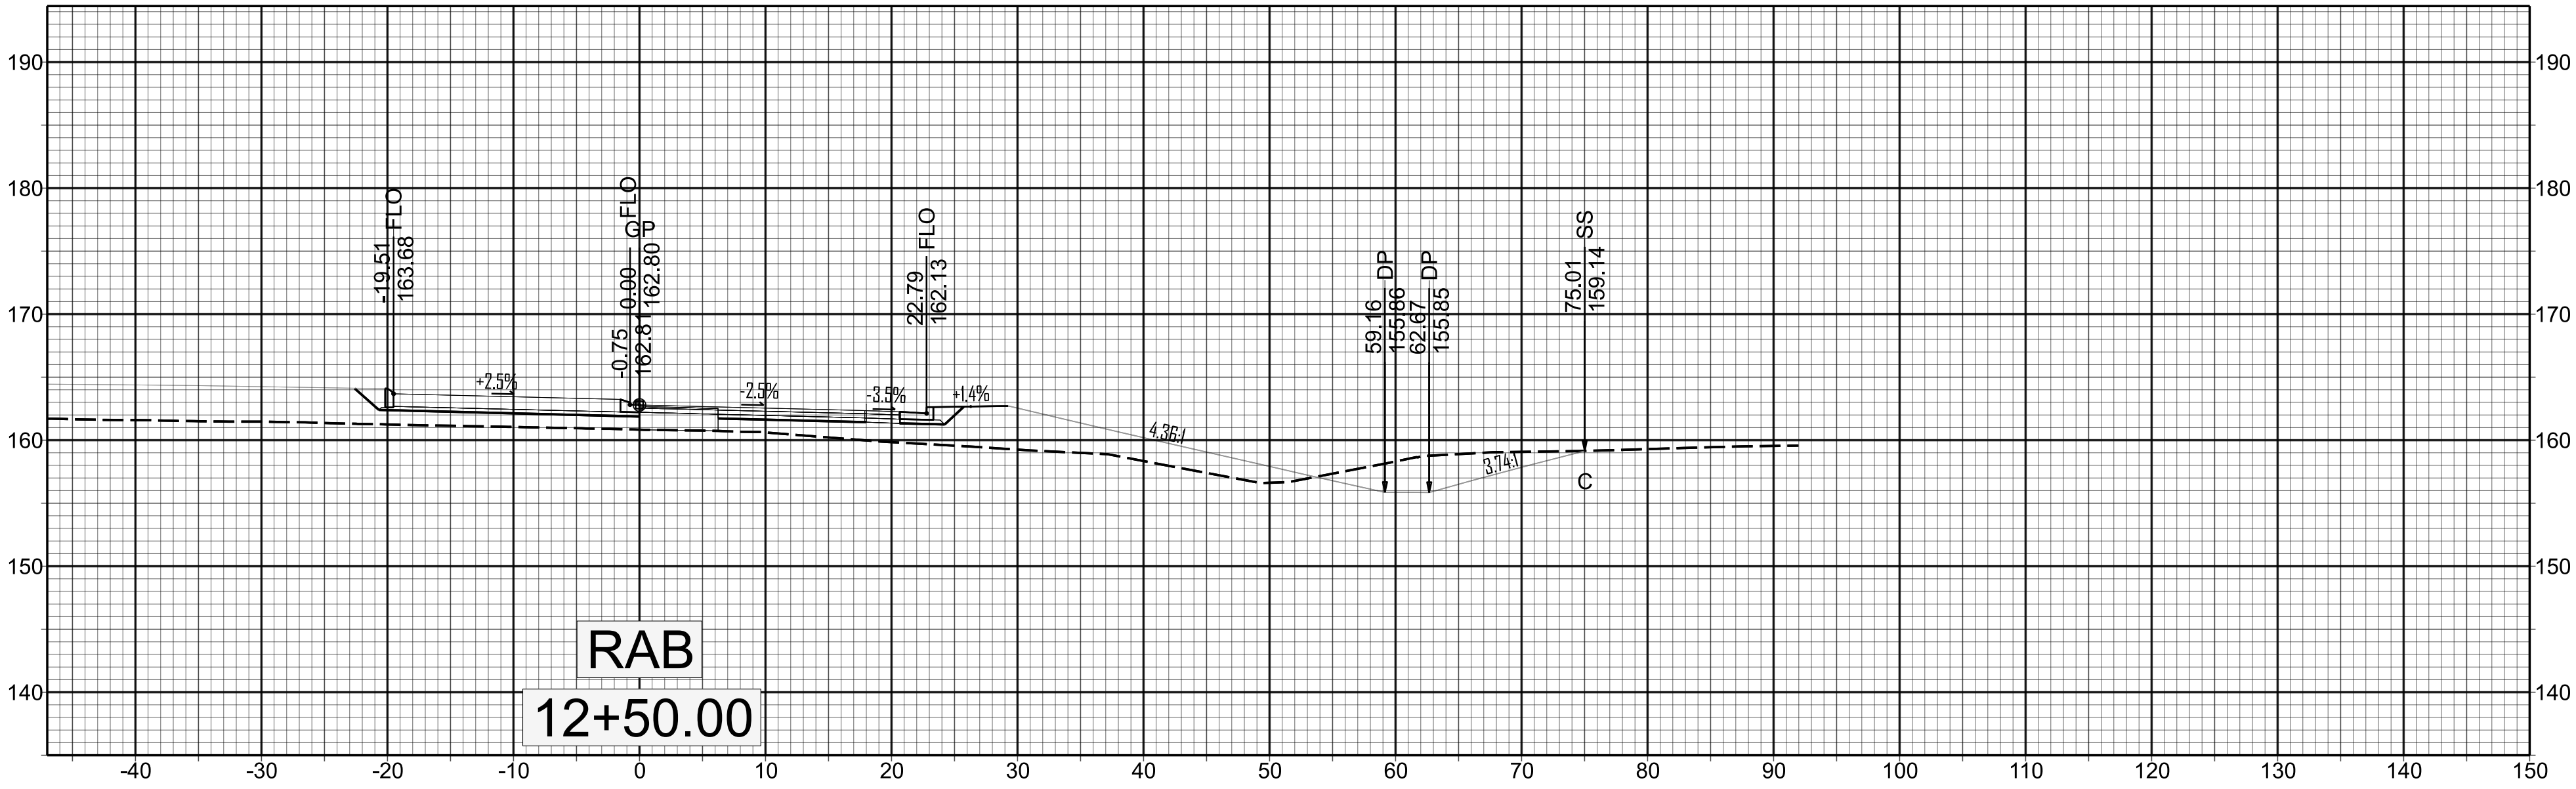


X 021





HN-0033

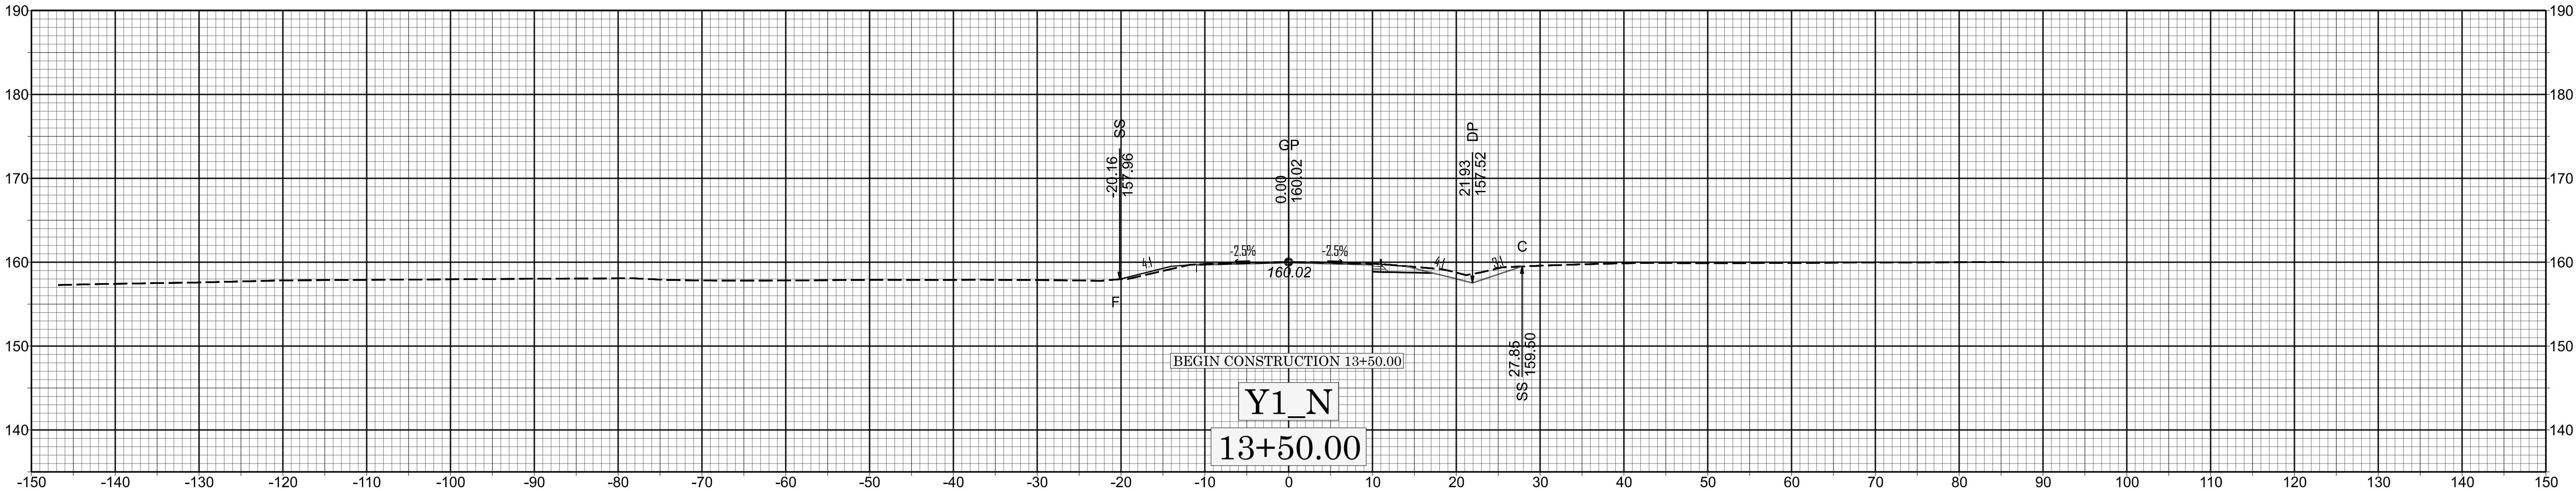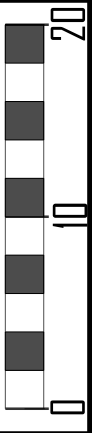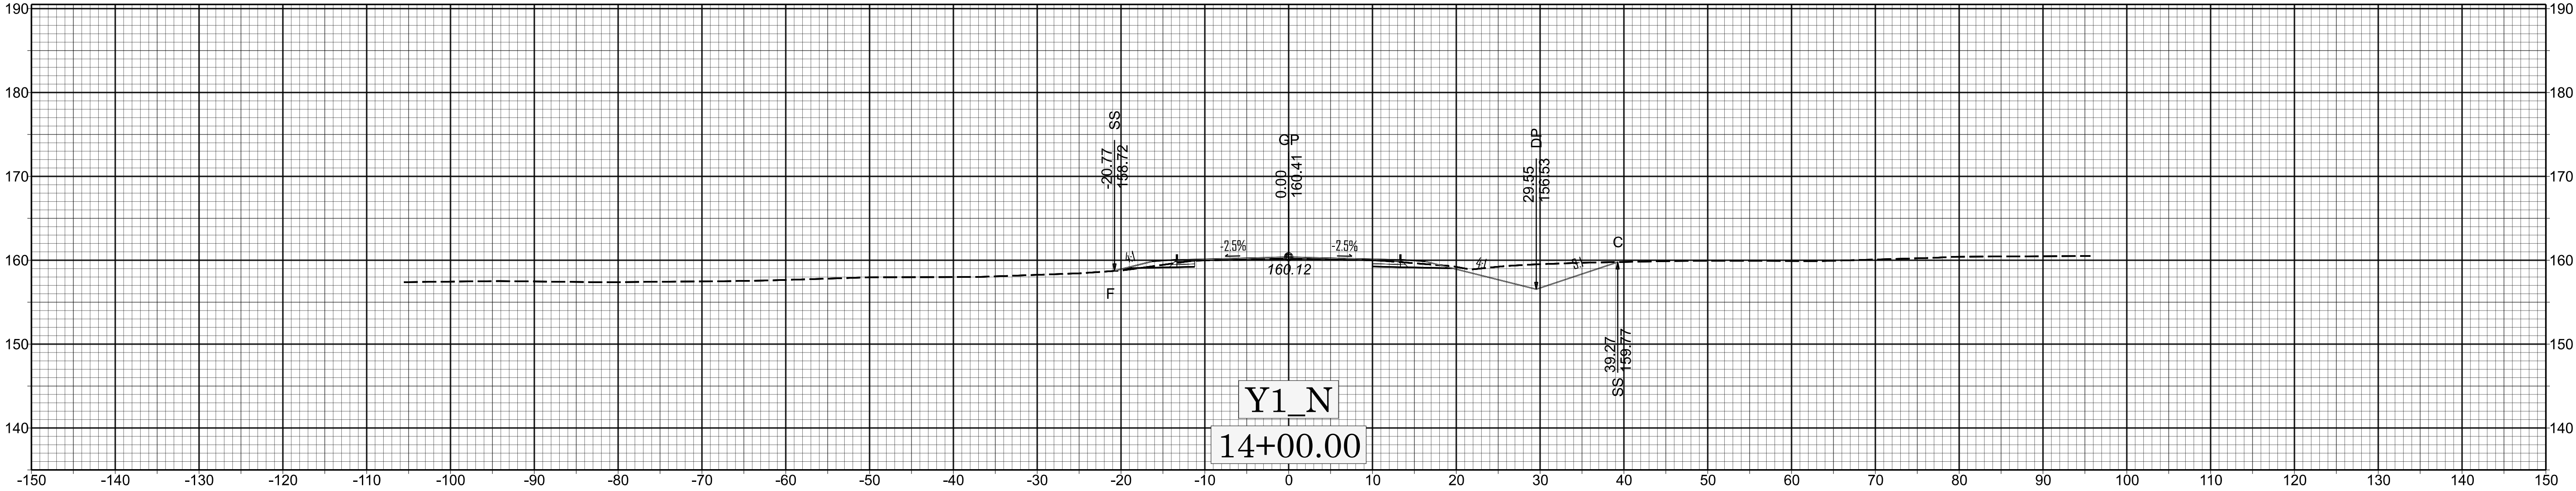

X 022

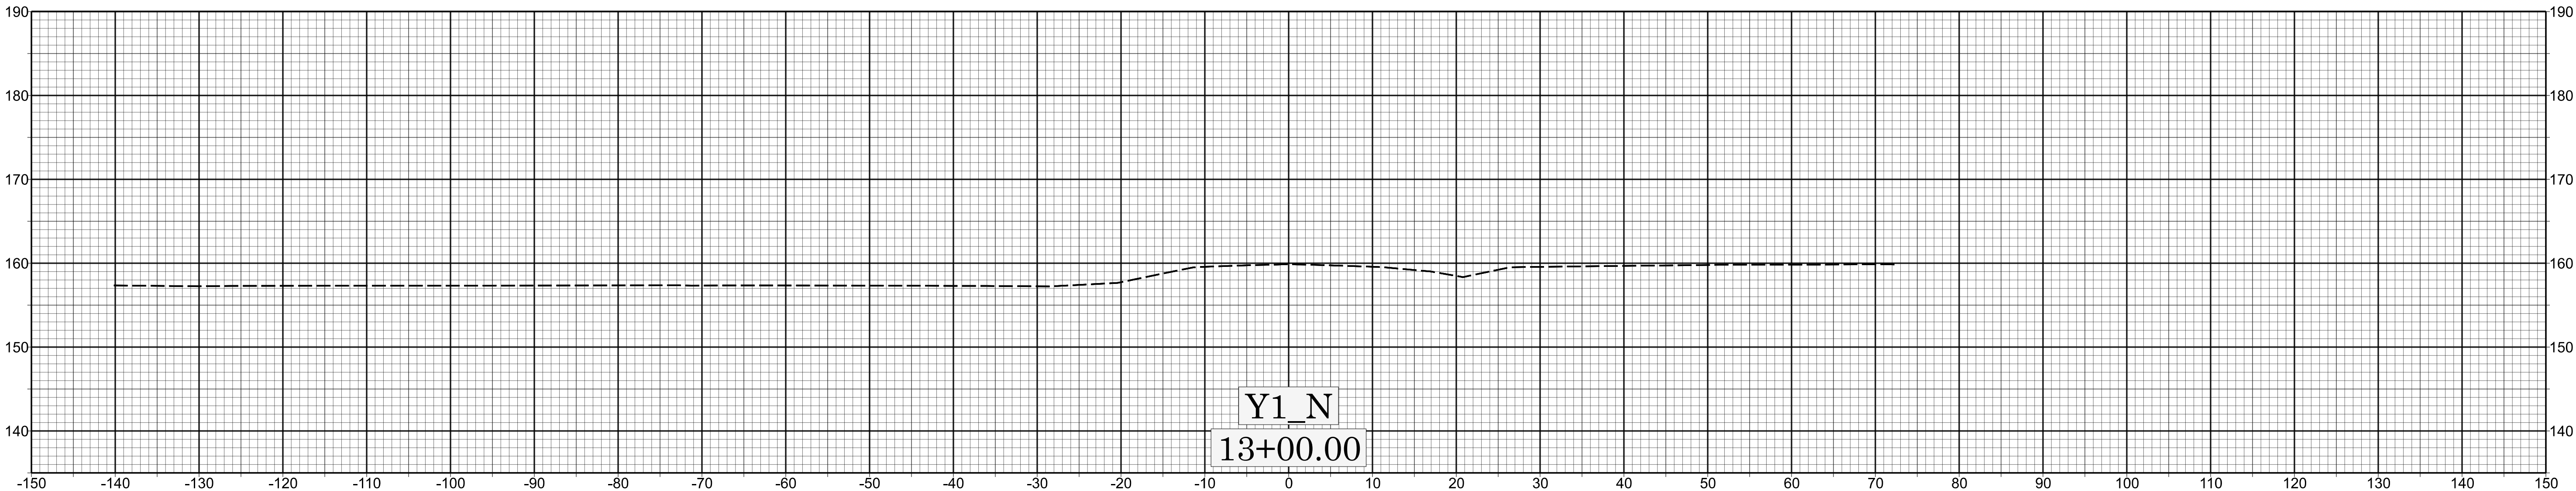







HN-0033

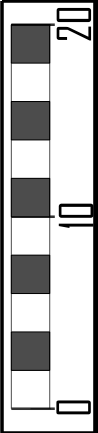
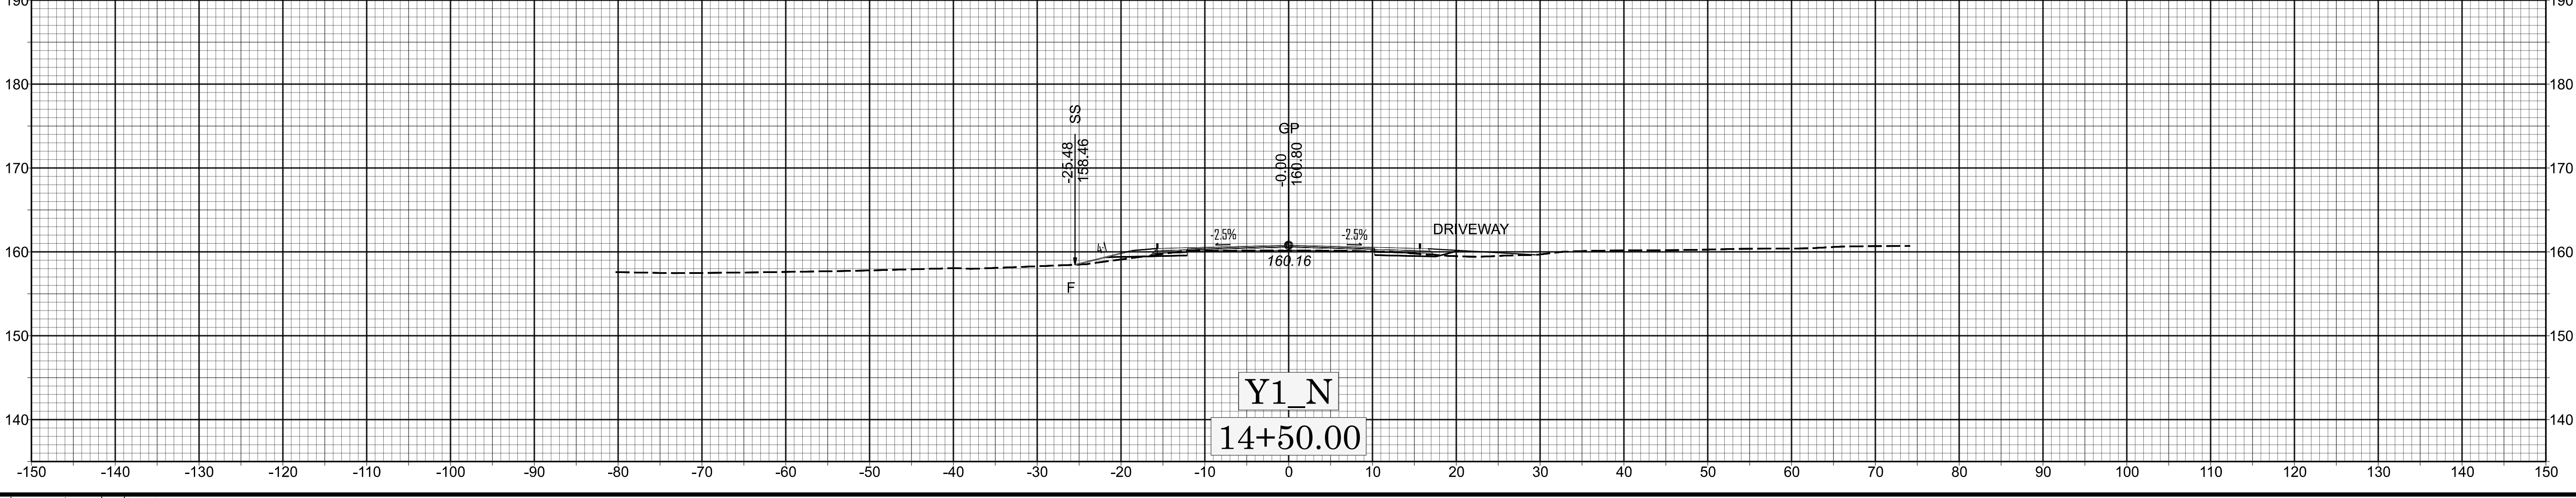
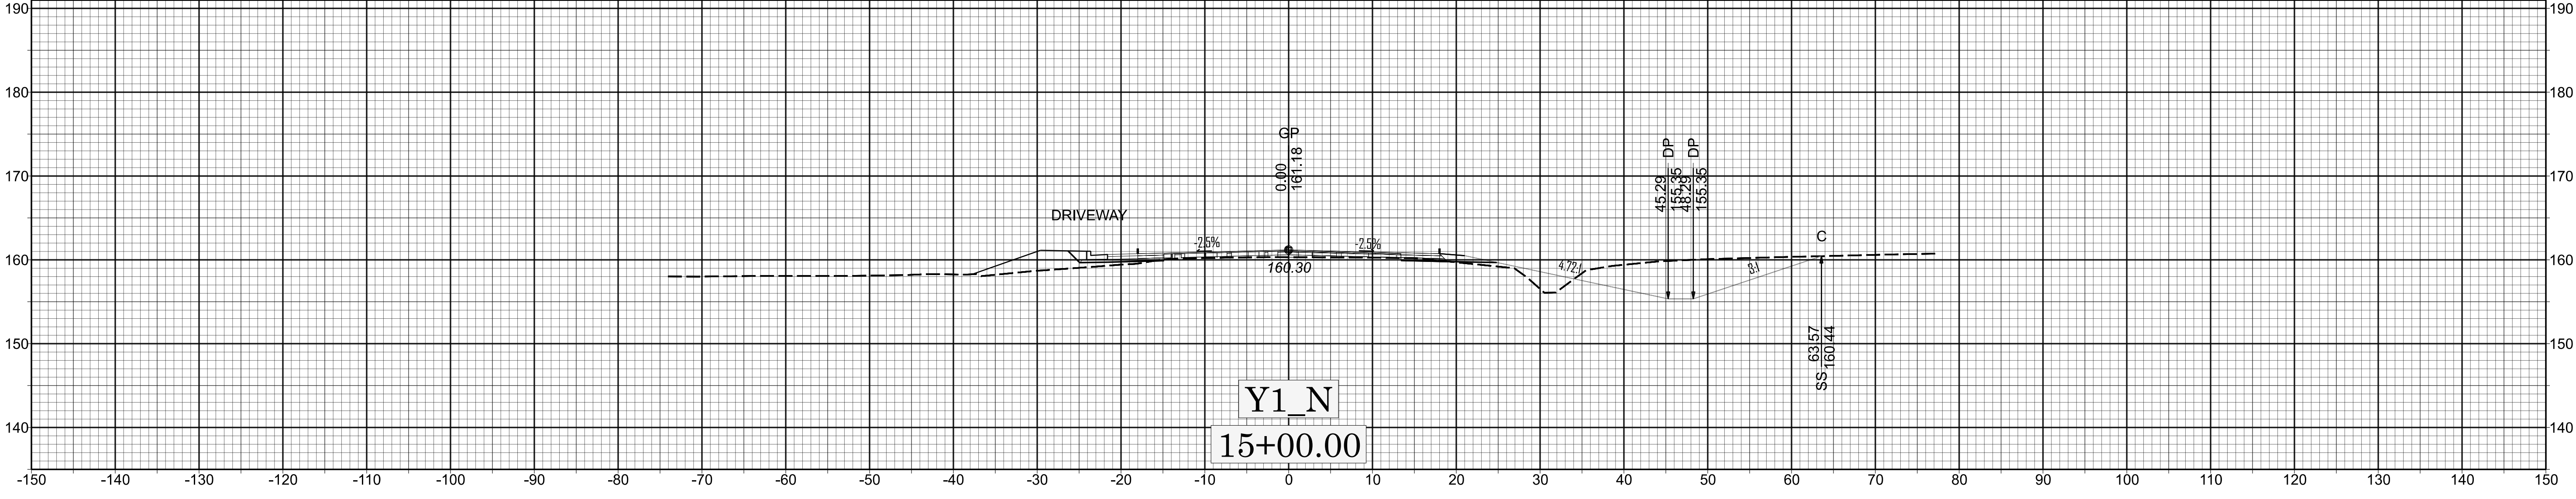
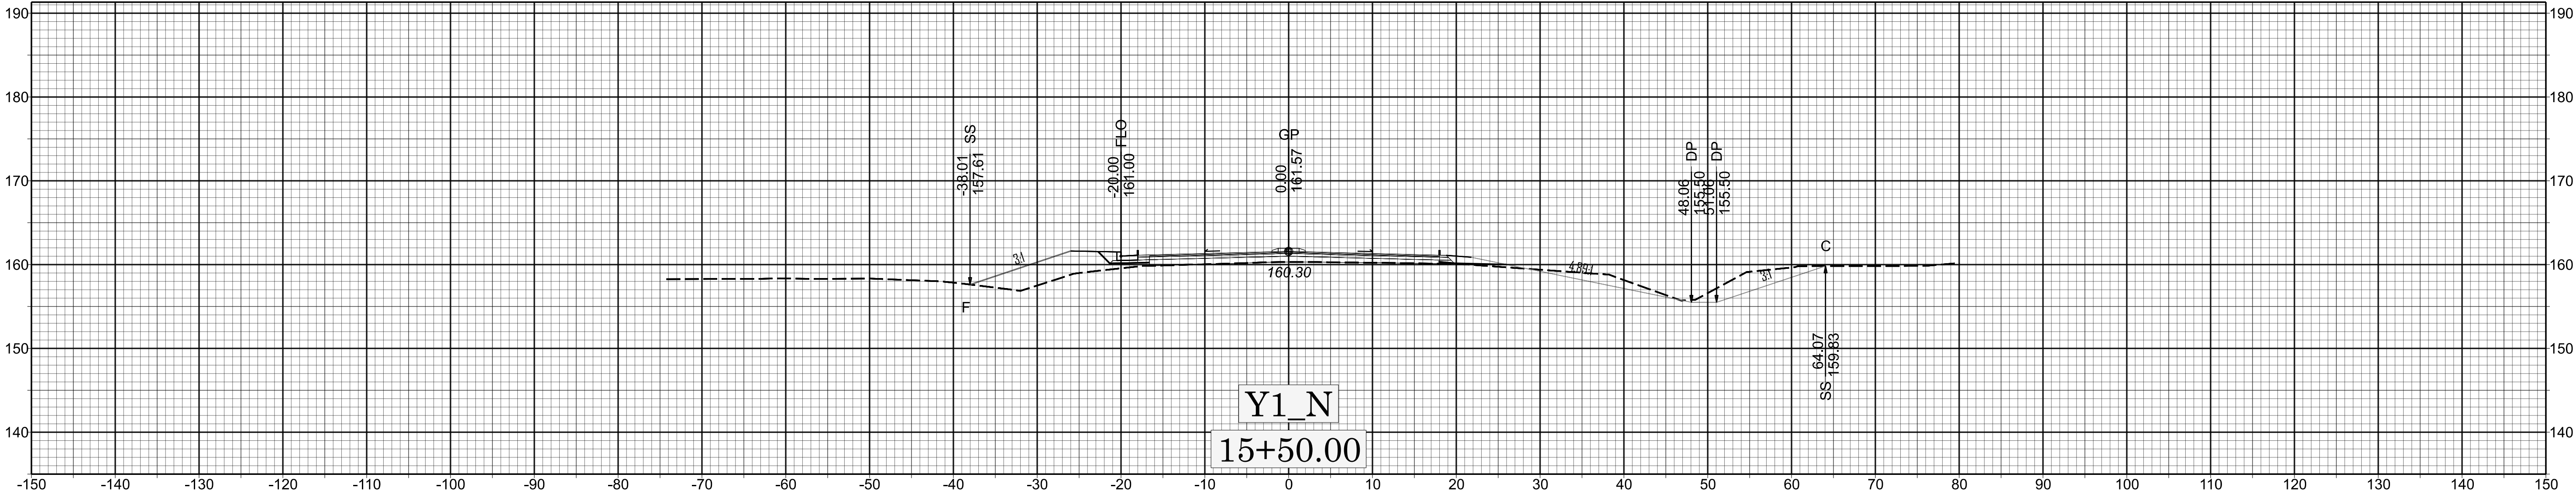







X 023





HN-0033


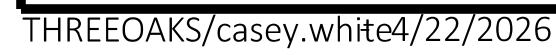


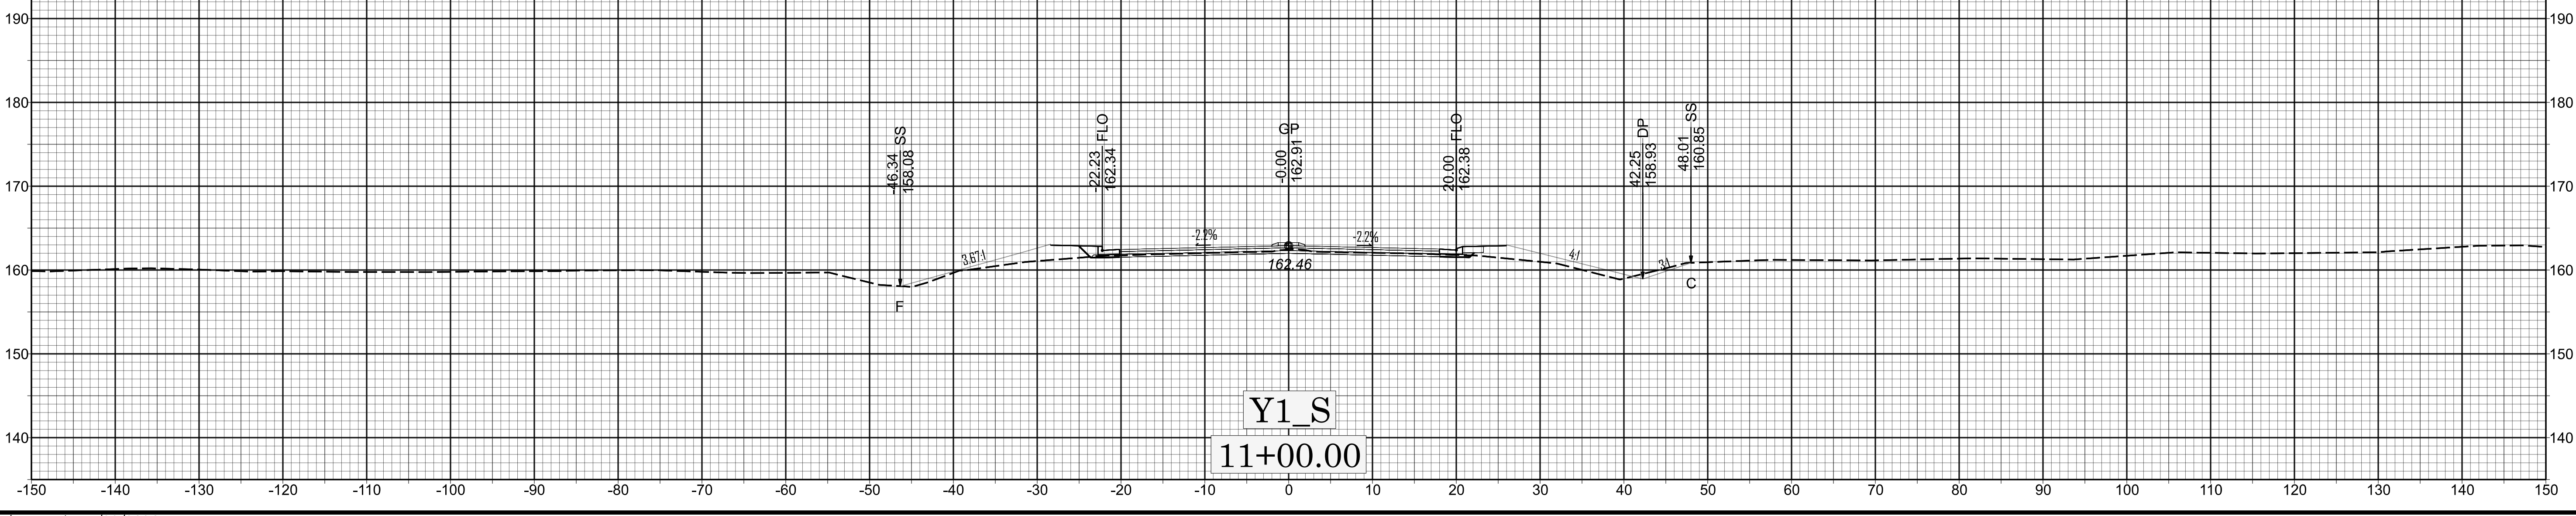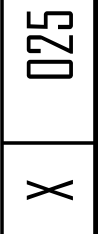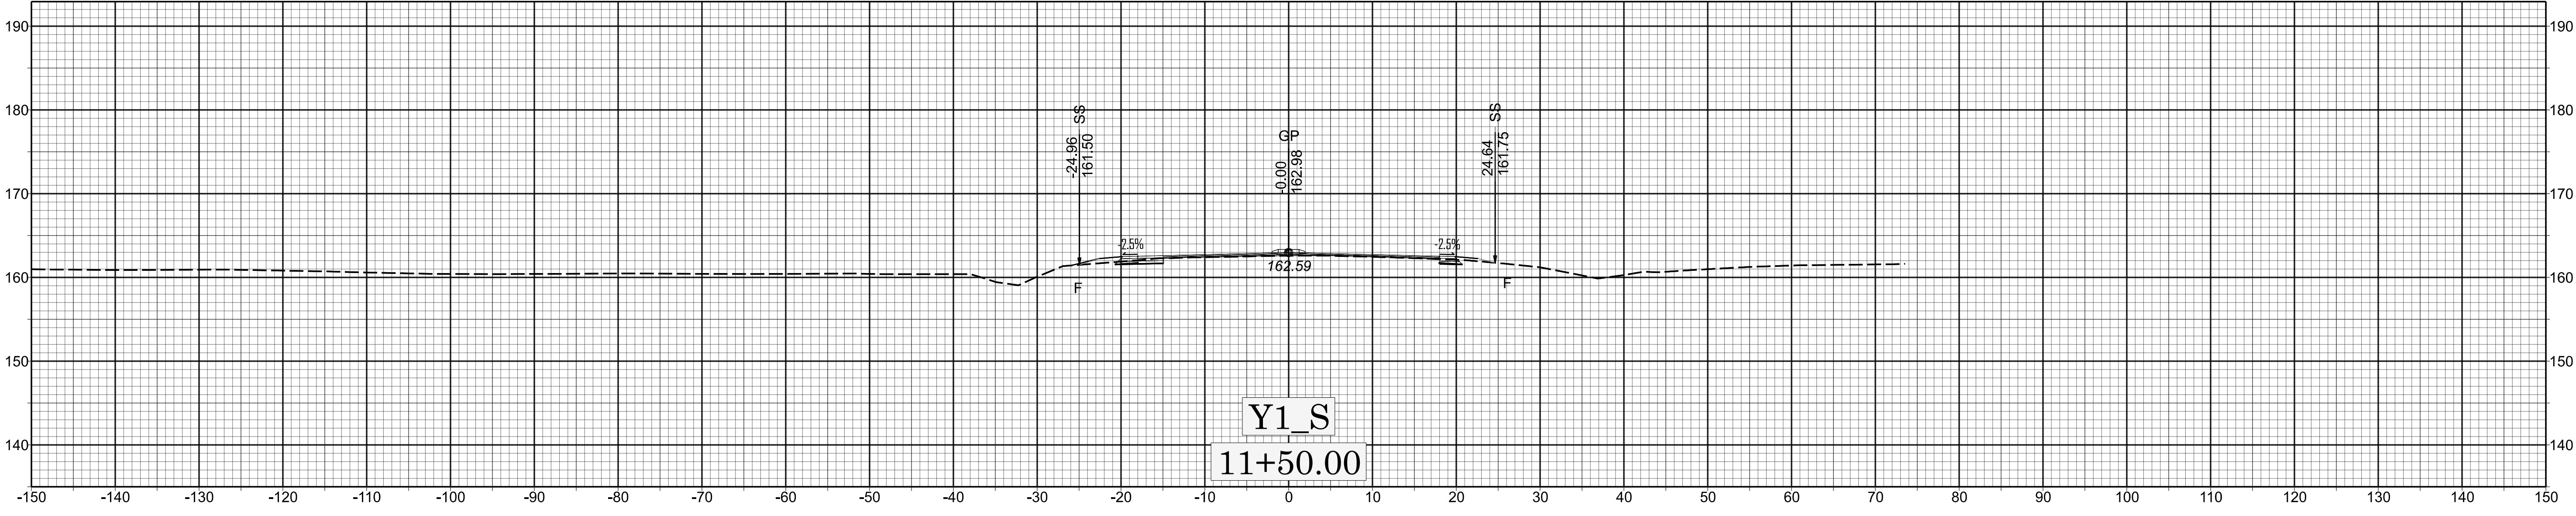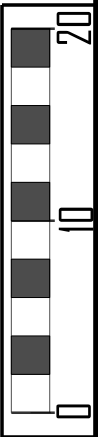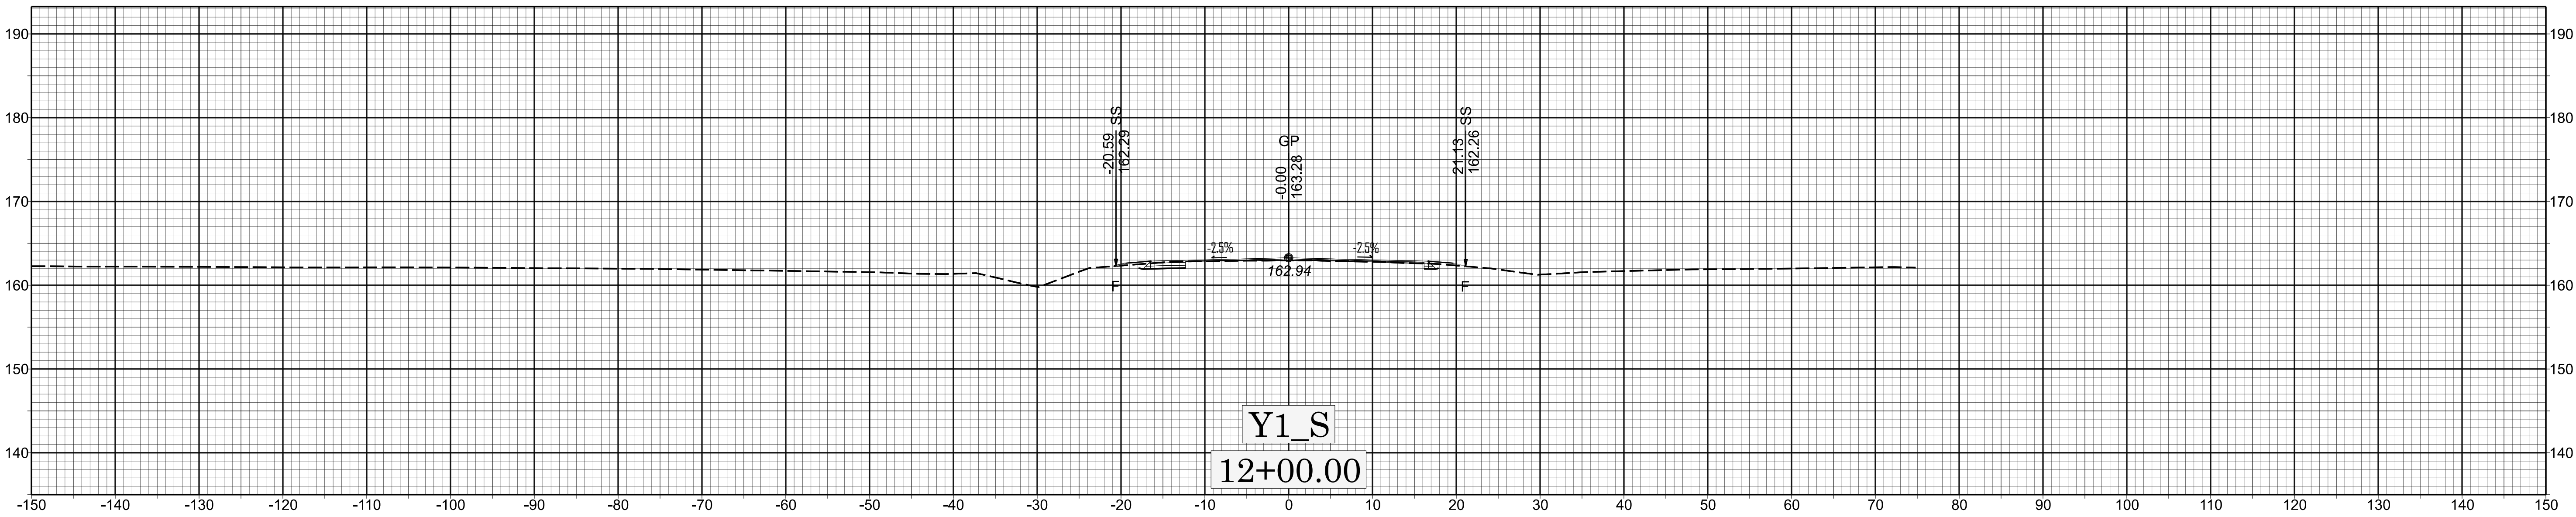

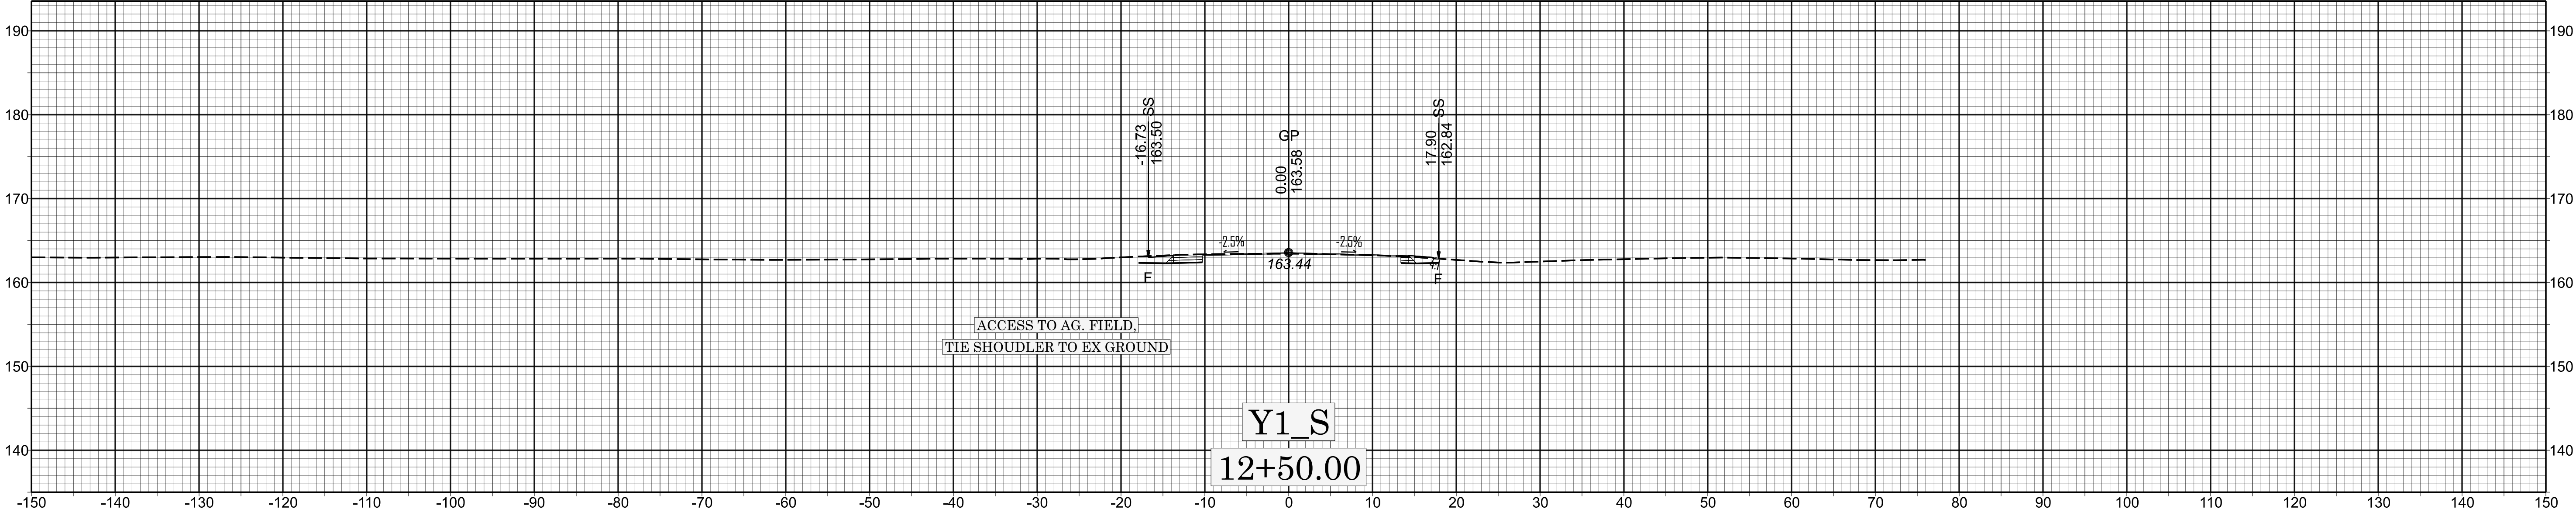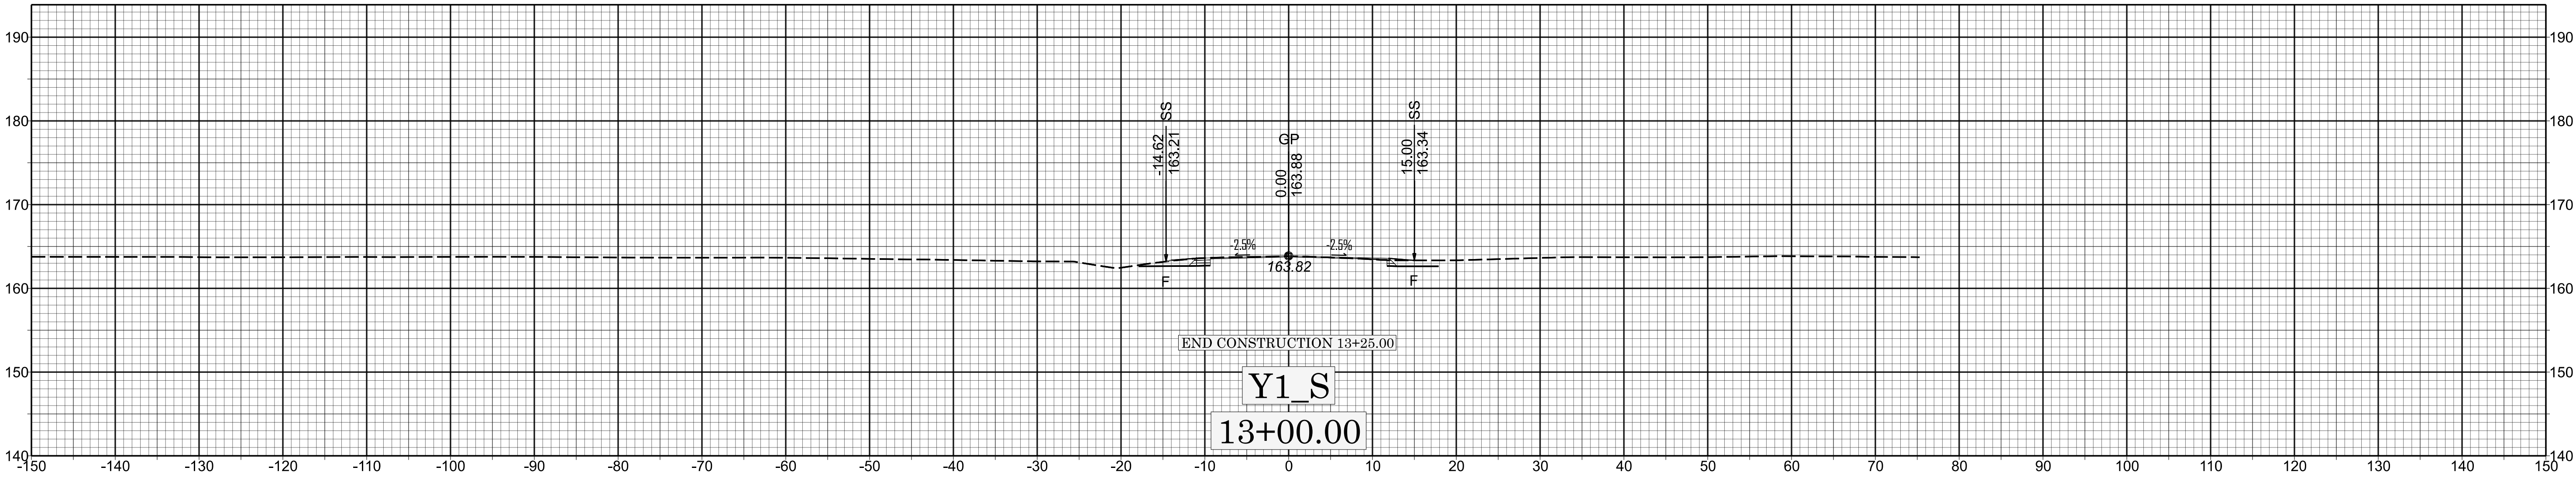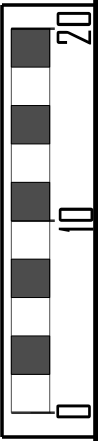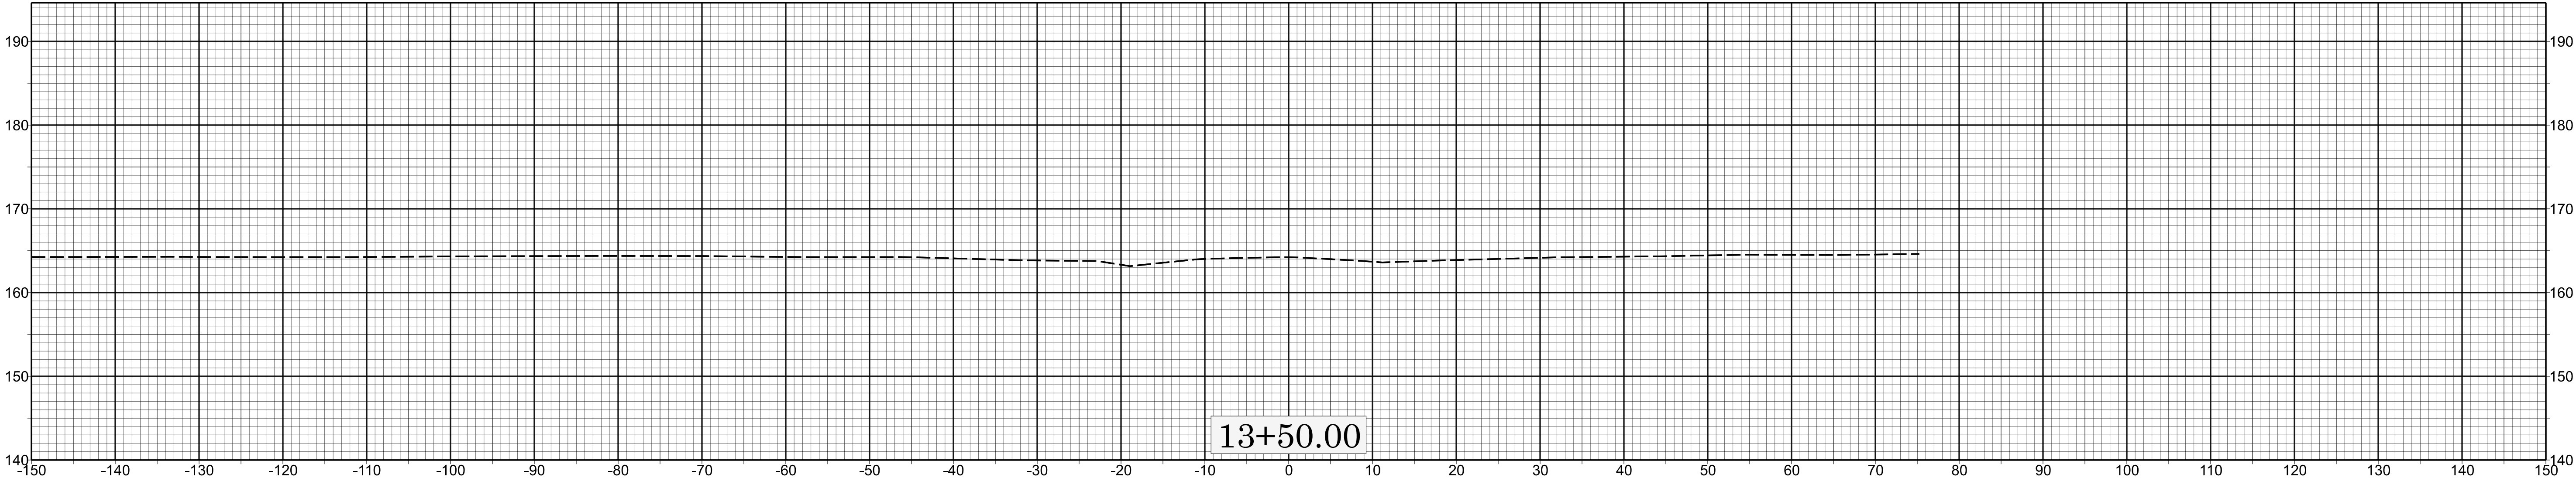


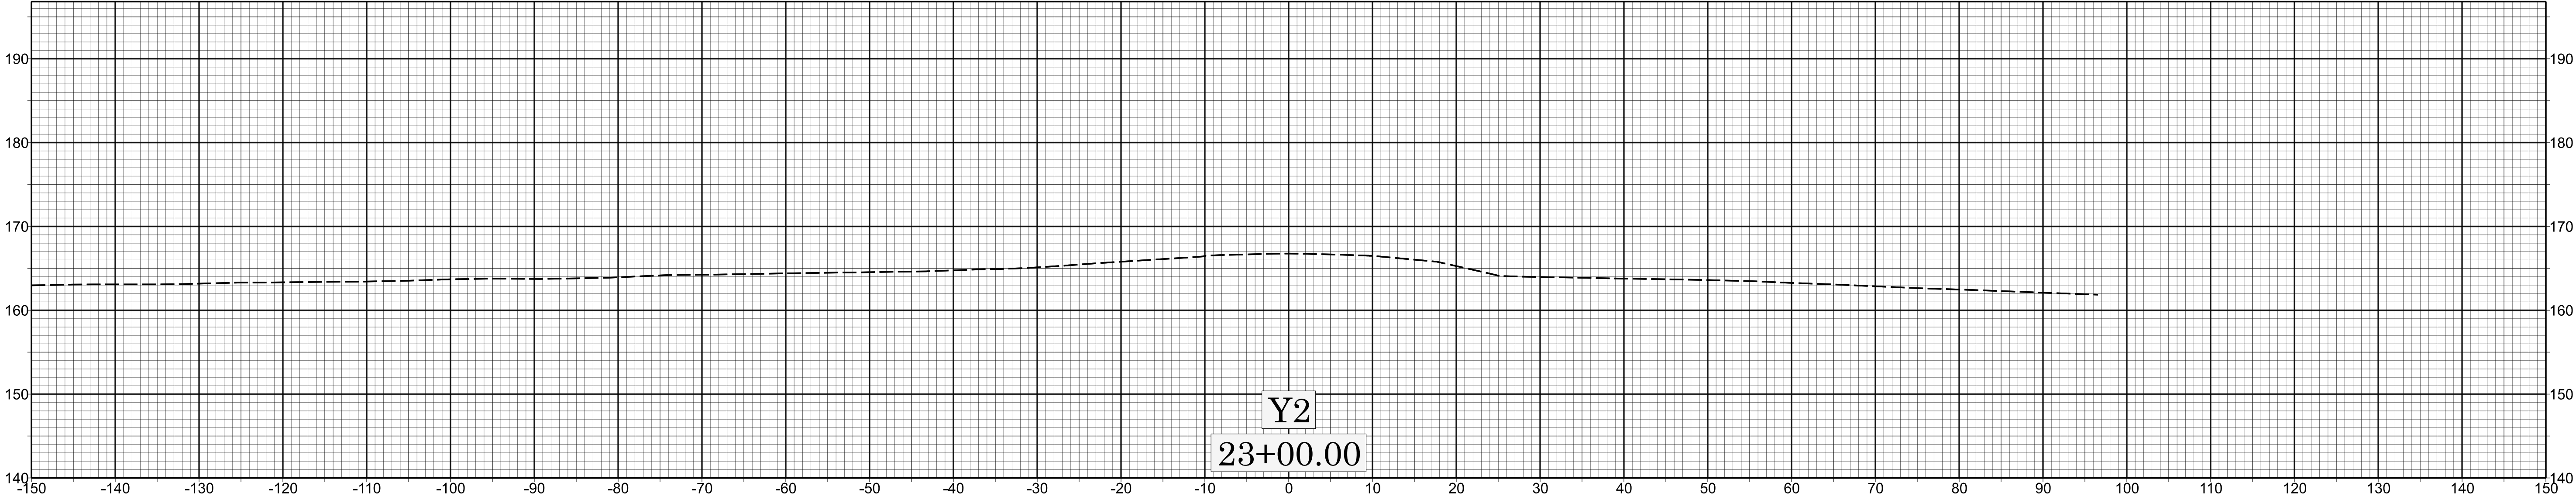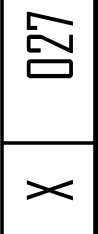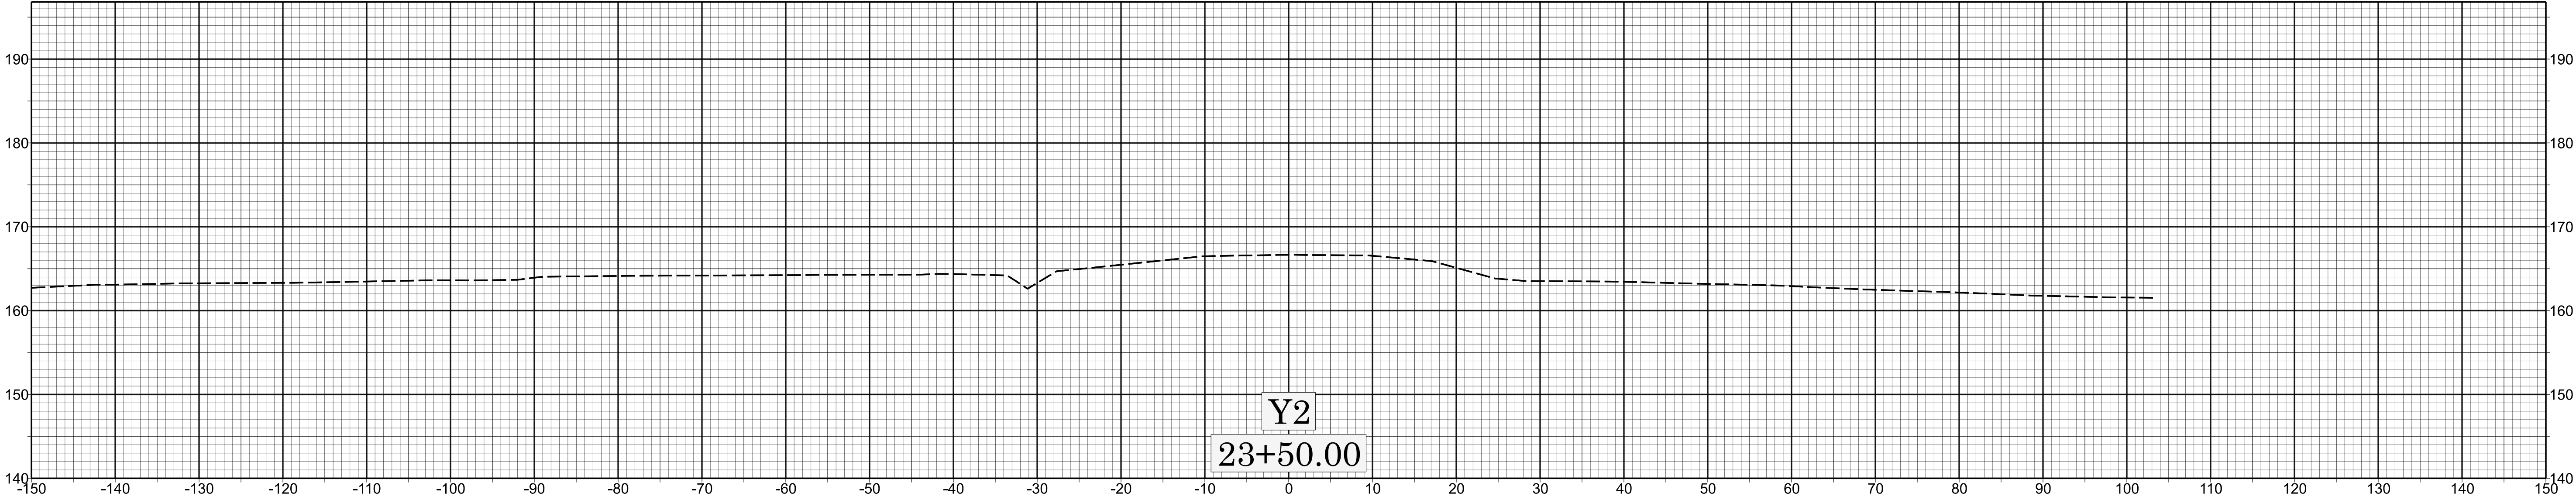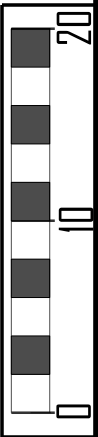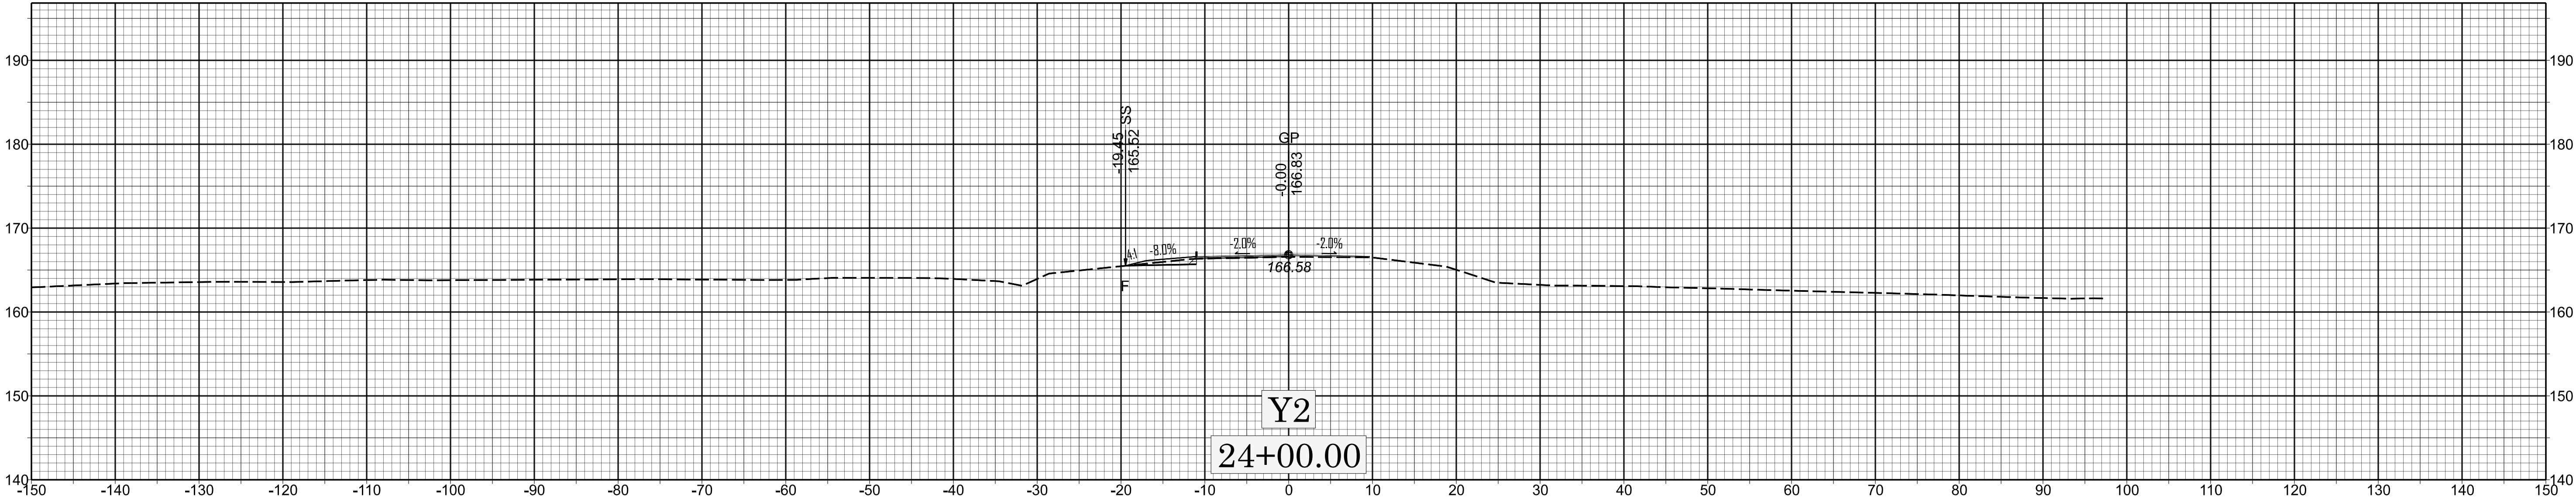

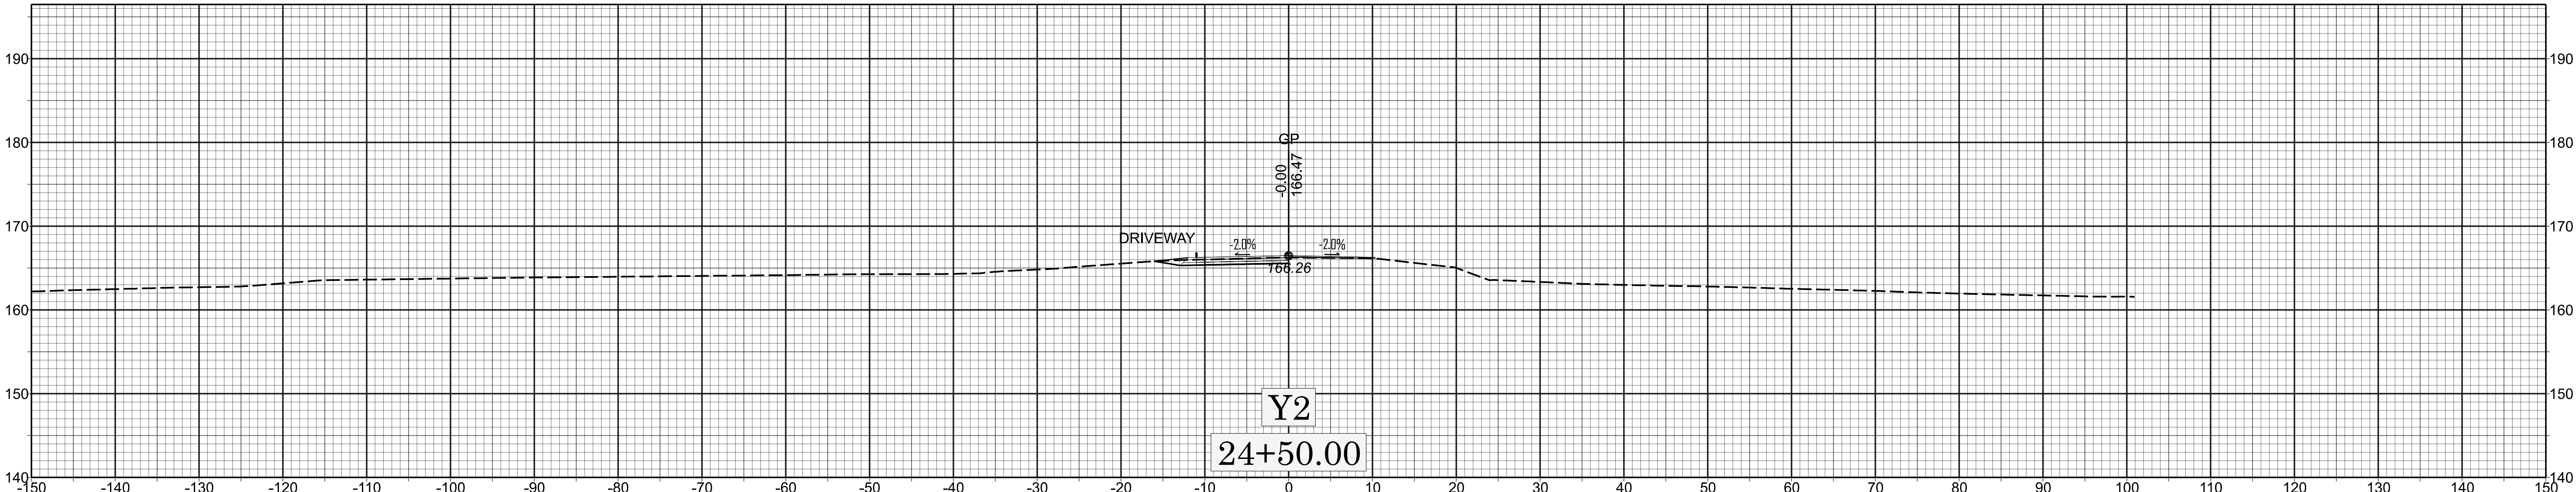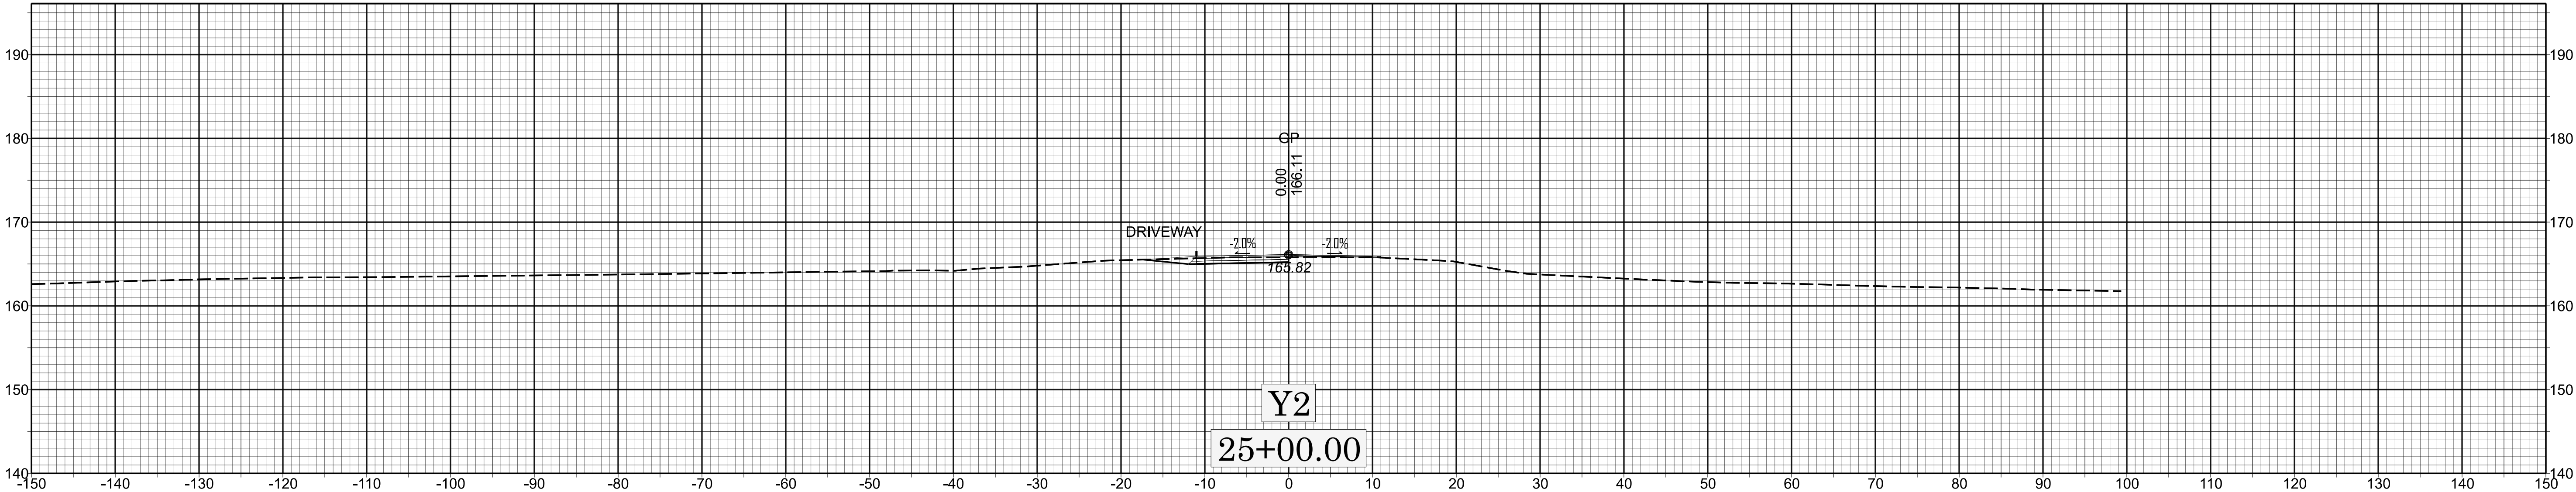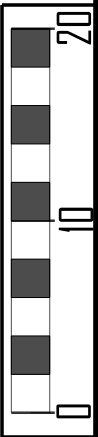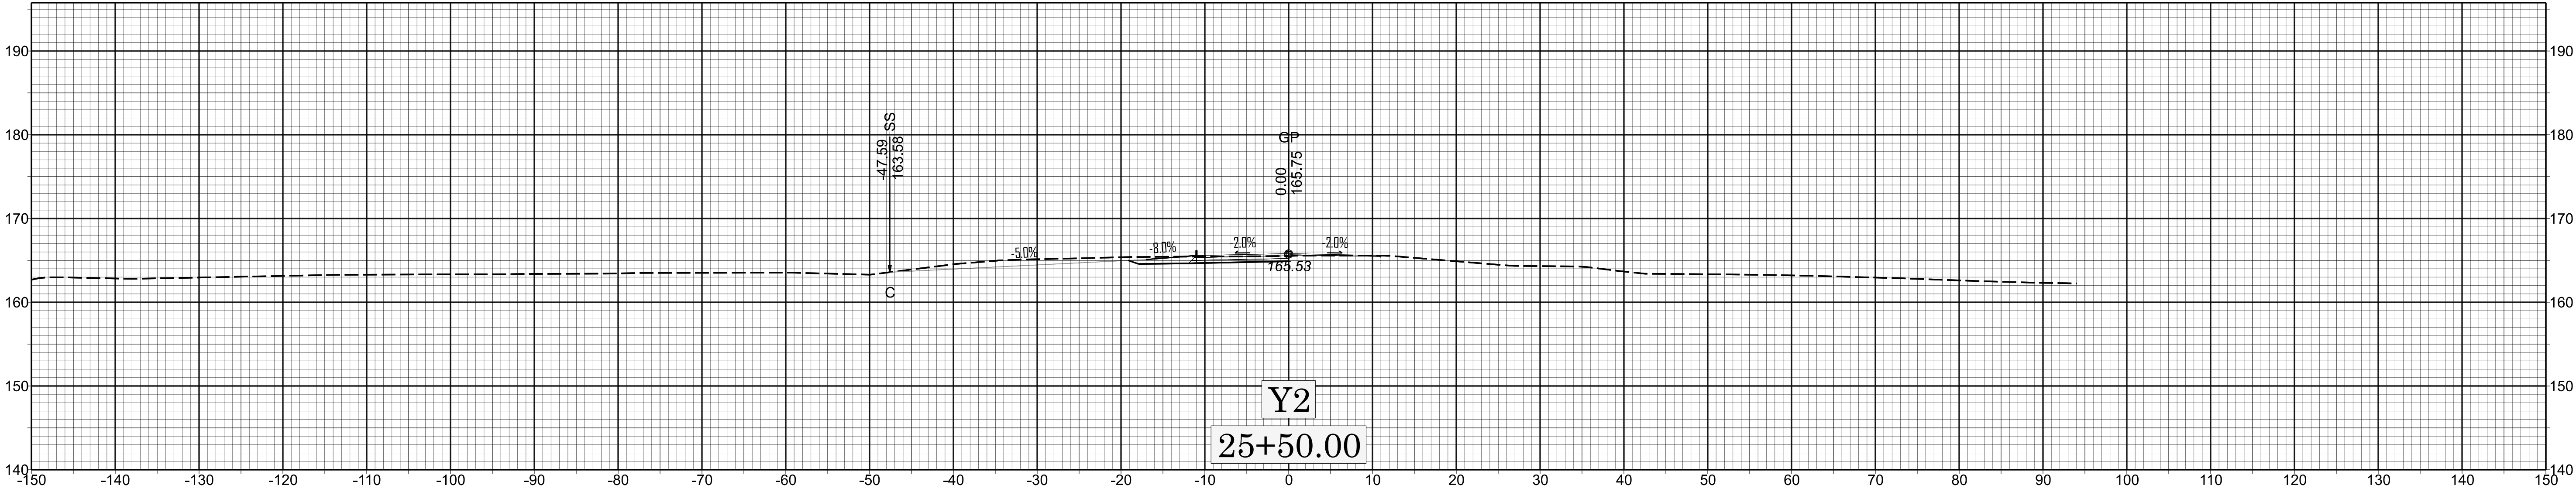

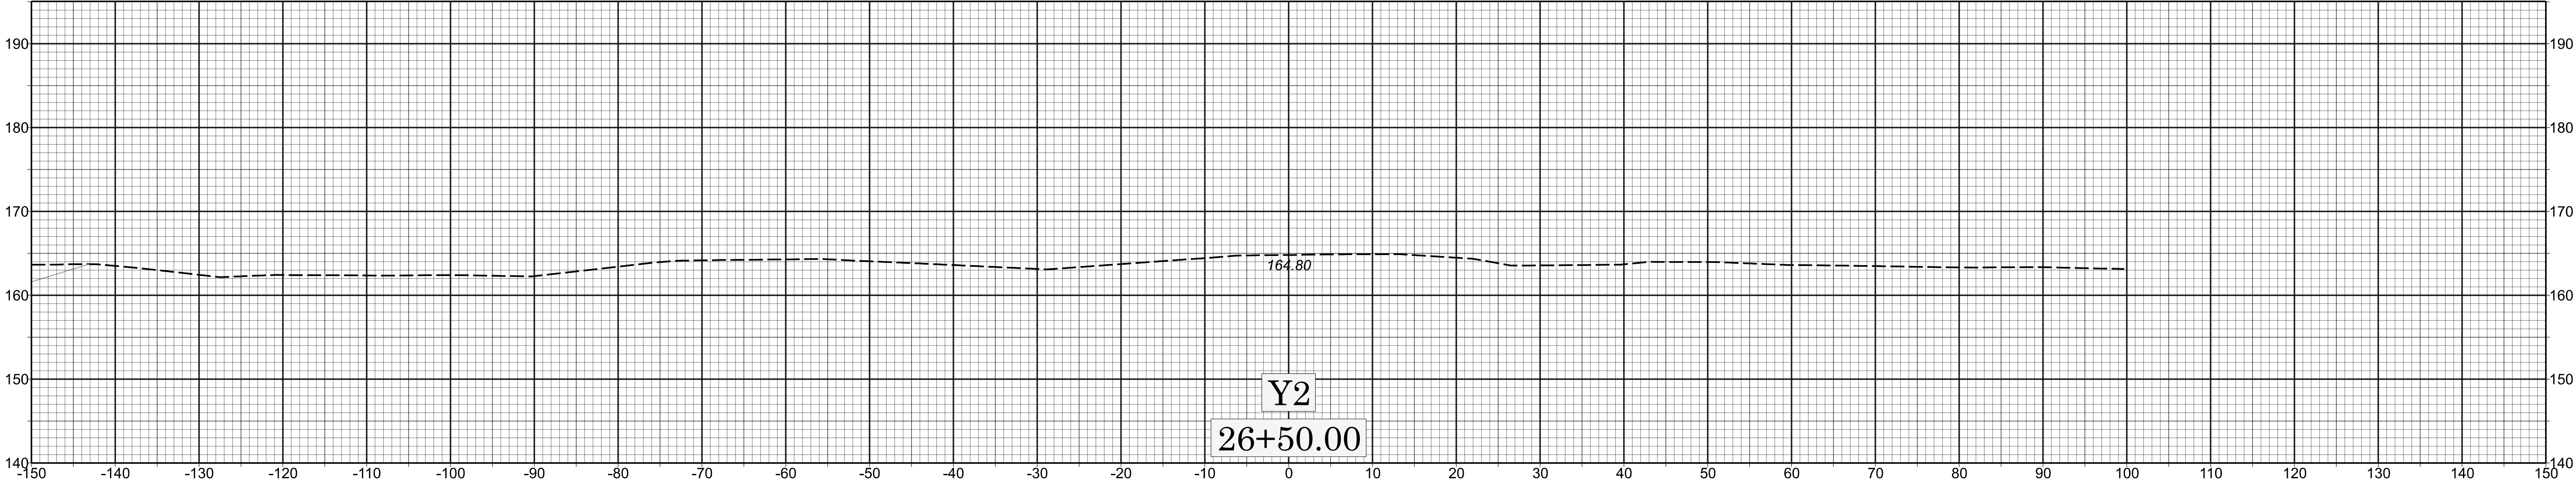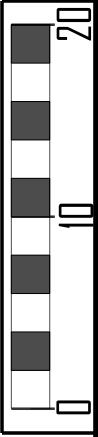

X 029

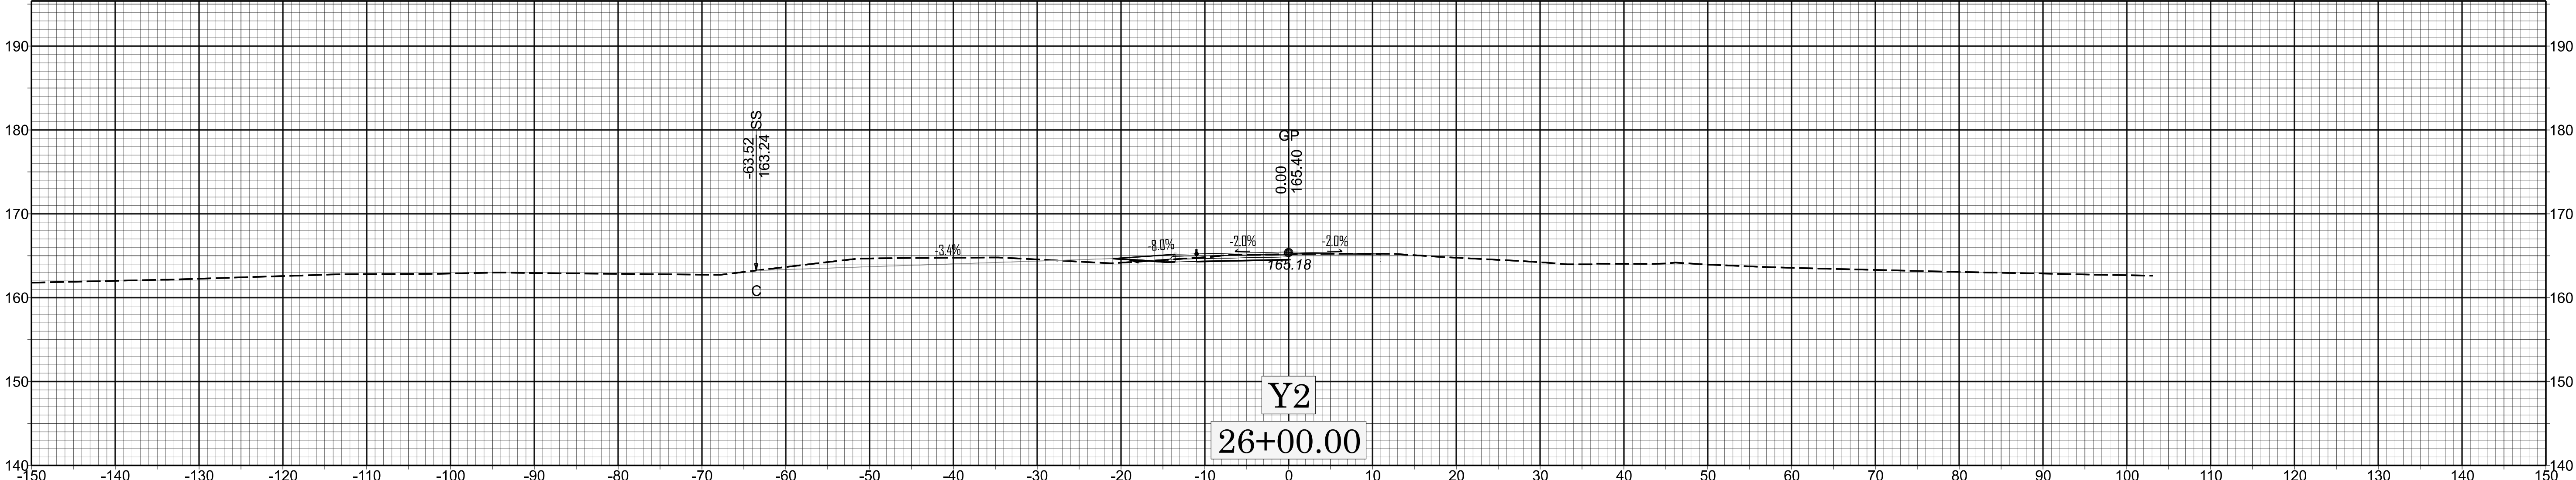

HN-0033