


TIP PROJECT: B-4676A

CONTRACT: C205214

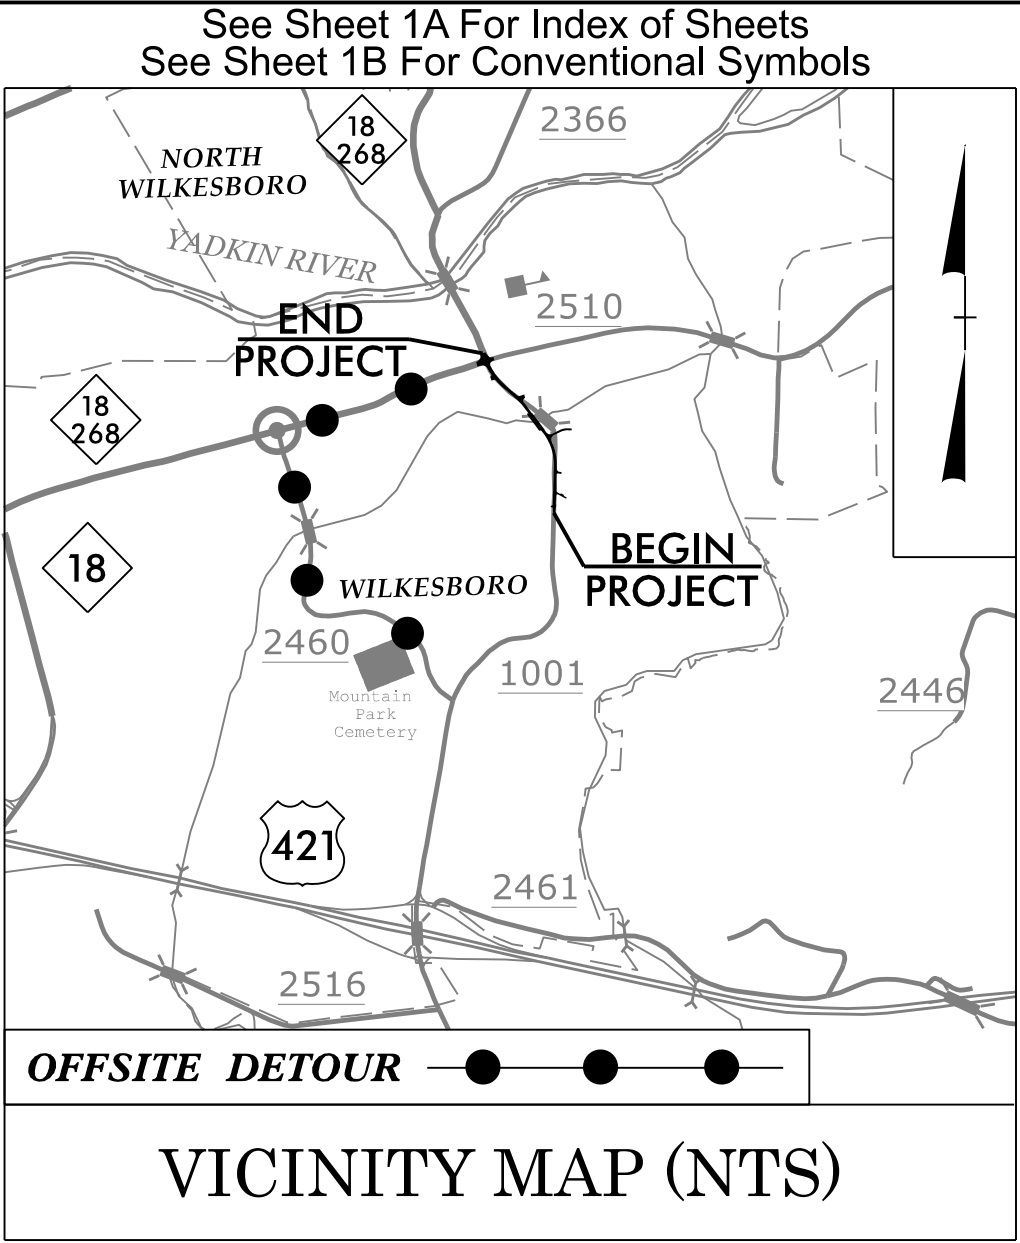


STATE OF NORTH CAROLINA
DIVISION OF HIGHWAYS

WILKES COUNTY


LOCATION: *BRIDGE #960029 OVER CUB CREEK ON SR 1001 (OAKWOODS RD)*

TYPE OF WORK: *GRADING, DRAINAGE, PAVING, SIGNALS, AND STRUCTURE*

STATE	STATE PROJECT REFERENCE NO.	SHEET NO.	TOTAL SHEETS
N.C.	B-4676A	11	
STATE PROJ. NO.	F. A. PROJ. NO.	DESCRIPTION	
33831.1.2	3383101	PE	
33831.2.4	3383101	ROW	
33831.2.5	3383101	UTILITIES	
33831.3.3	3383101	CONSTRUCTION	

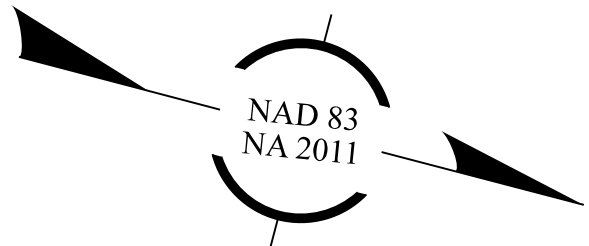


BEGIN TIP PROJECT B-4676A
-L- STA. POT 10+85.00

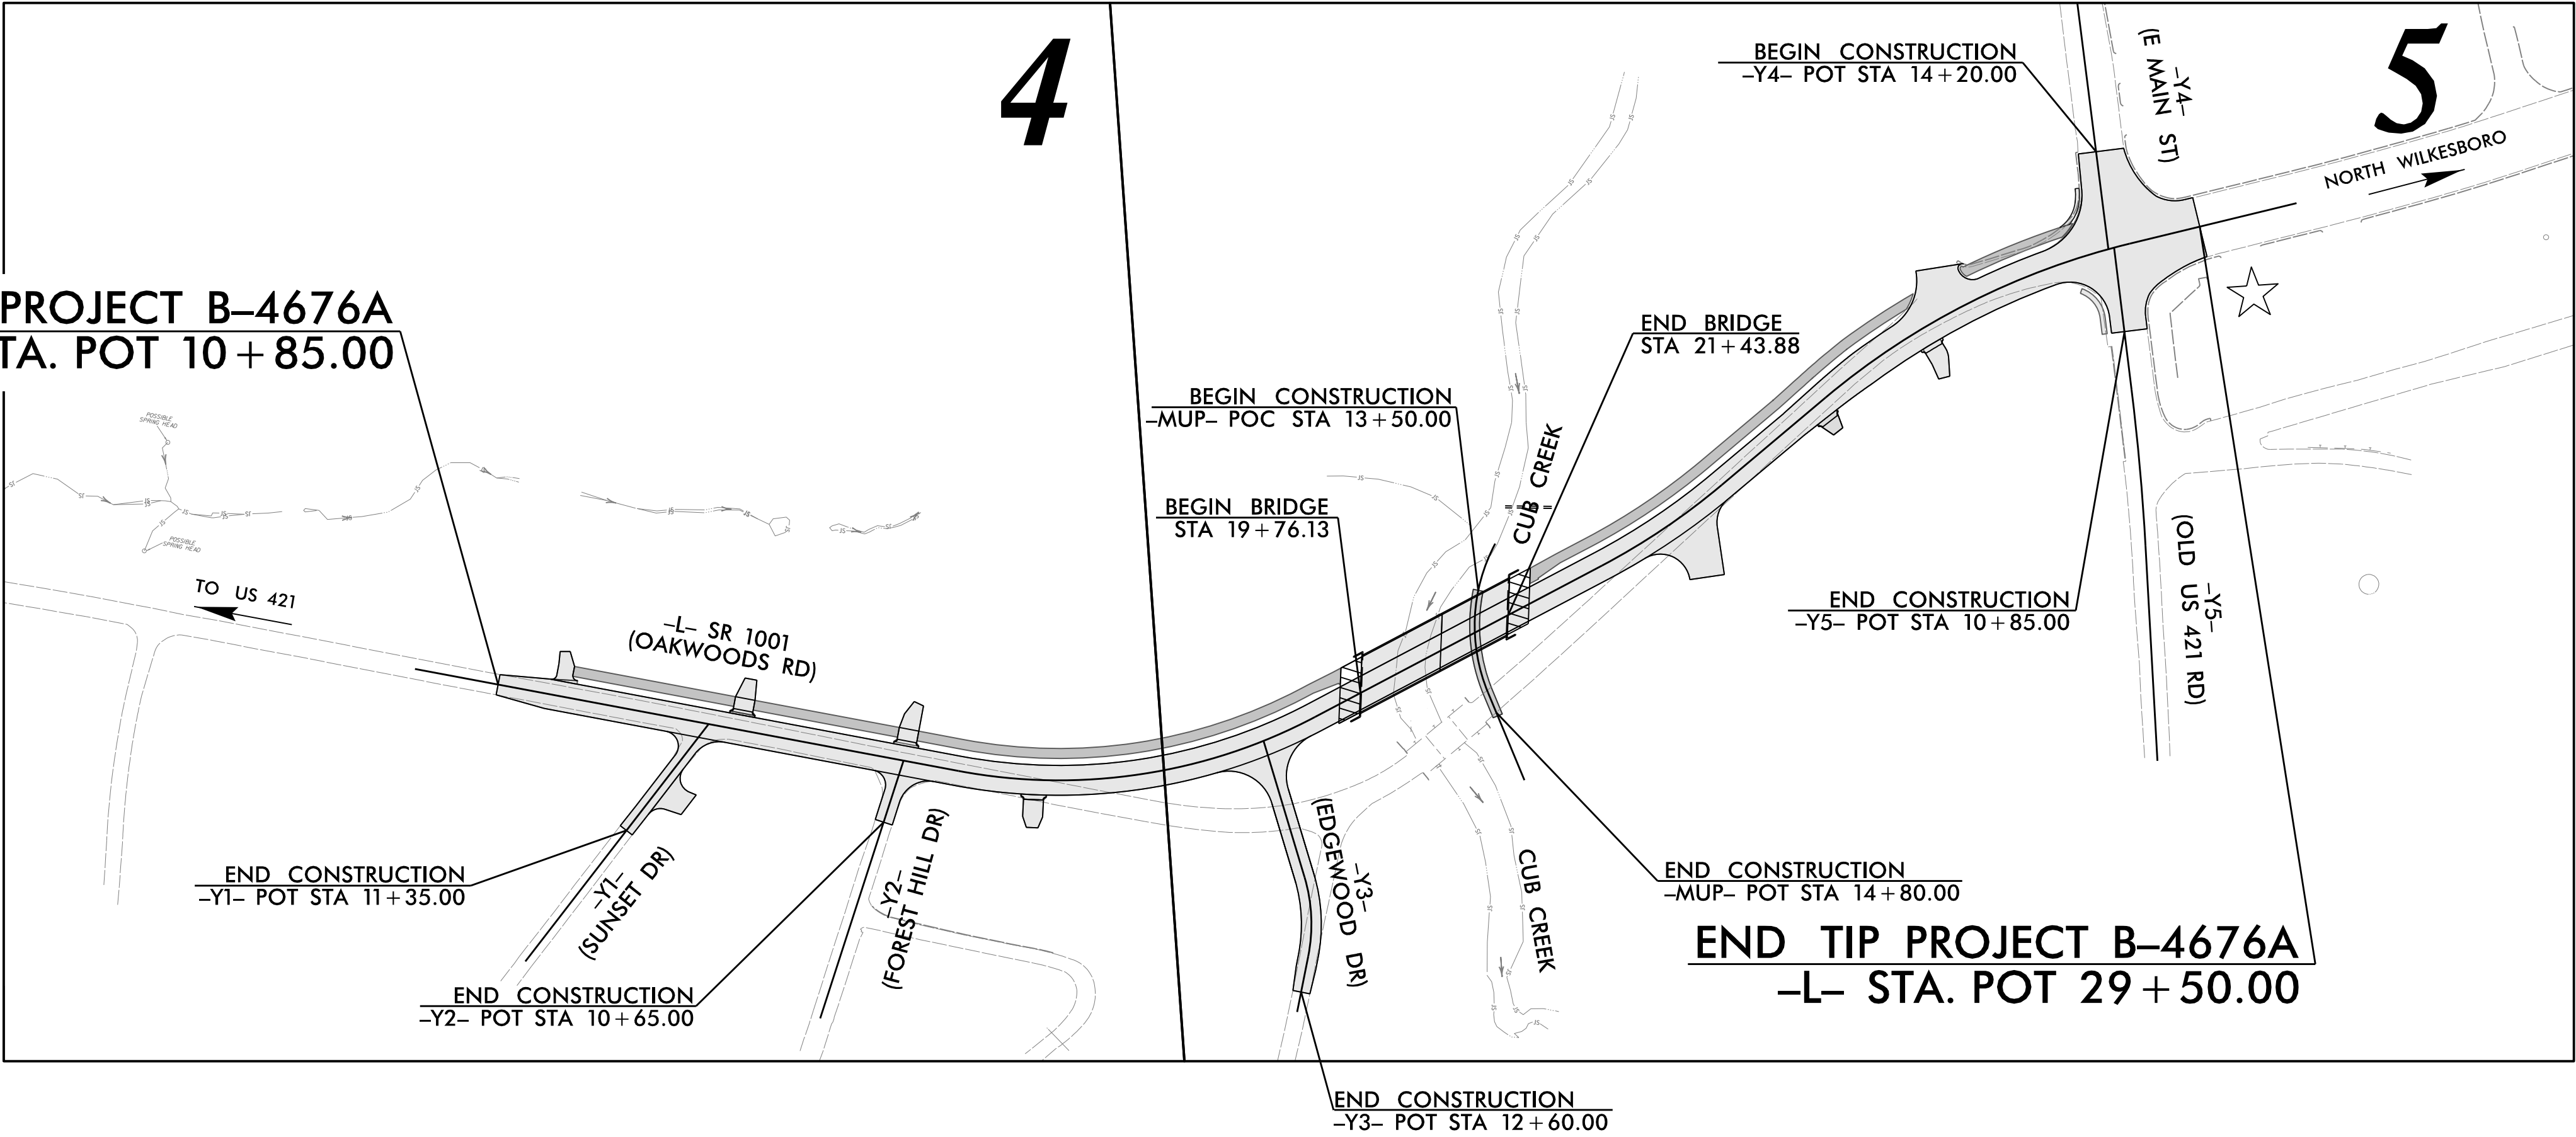

★ EXISTING SIGNAL

DOCUMENT NOT CONSIDERED FINAL
UNLESS ALL SIGNATURES COMPLETED

GRAPHIC SCALES

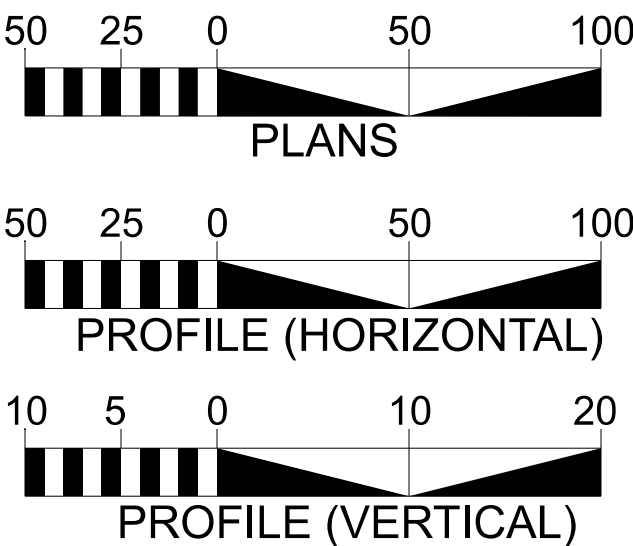

DESIGN DATA

ADT 2026 = 7,300
ADT 2046 = 8,900
K = 8 %
D = 55 %
T = 8 % *
V = 40 MPH
* TTST = 2% DUAL = 6%
FUNC CLASS = LOCAL
SUBREGIONAL TIER

PROJECT LENGTH

LENGTH ROADWAY TIP PROJECT B-4676A = 0.321 MILES
LENGTH OF STRUCTURES TIP PROJECT B-4676A = 0.032 MILES
TOTAL LENGTH OF TIP PROJECT B-4676A = 0.353 MILES
PROJECT LENGTH BASED ON
-L- CENTERLINE

Prepared in the Office of:

HNTB
2024 STANDARD SPECIFICATIONS

RIGHT OF WAY DATE:
MAY 28, 2024

LETTING DATE:
SEPTEMBER 15, 2026

J. MATTHEW PICKENS, PE
PROJECT ENGINEER

ROY H. TELLIER, PE
PROJECT DESIGN ENGINEER

J. HEATH SLAUGHTER
NCDOT PROJECT MANAGER

HYDRAULICS ENGINEER

Signed by: *Paul Cameron*
037E387AD907F426...
SIGNATURE: P.E.

ROADWAY DESIGN ENGINEER

Signed by: *Jason M. Pickens*
782CF15861D3548A...
SIGNATURE: P.E.

Seal: NORTH CAROLINA PROFESSIONAL SEAL 40801
Seal: NORTH CAROLINA PROFESSIONAL SEAL 37950

