


09/08/2019

TIP PROJECT: B-4676A



STATE	STATE PROJECT REFERENCE NO.	SHEET NO.	TOTAL SHEETS
N.C.	B-4676A	RW01	05

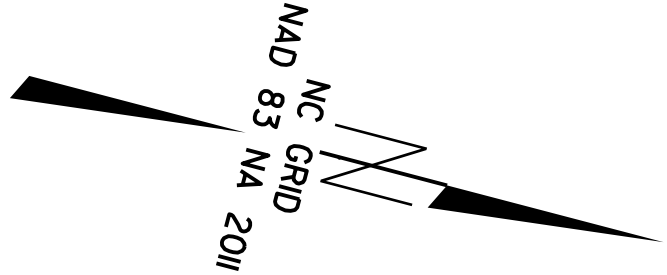

STATE OF NORTH CAROLINA
DIVISION OF HIGHWAYS

SURVEY CONTROL, EXISTING CENTERLINES,
RIGHT OF WAY, EASEMENTS AND PROPERTY TIES

WILKES COUNTY

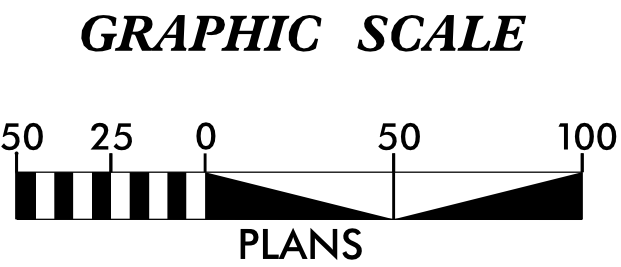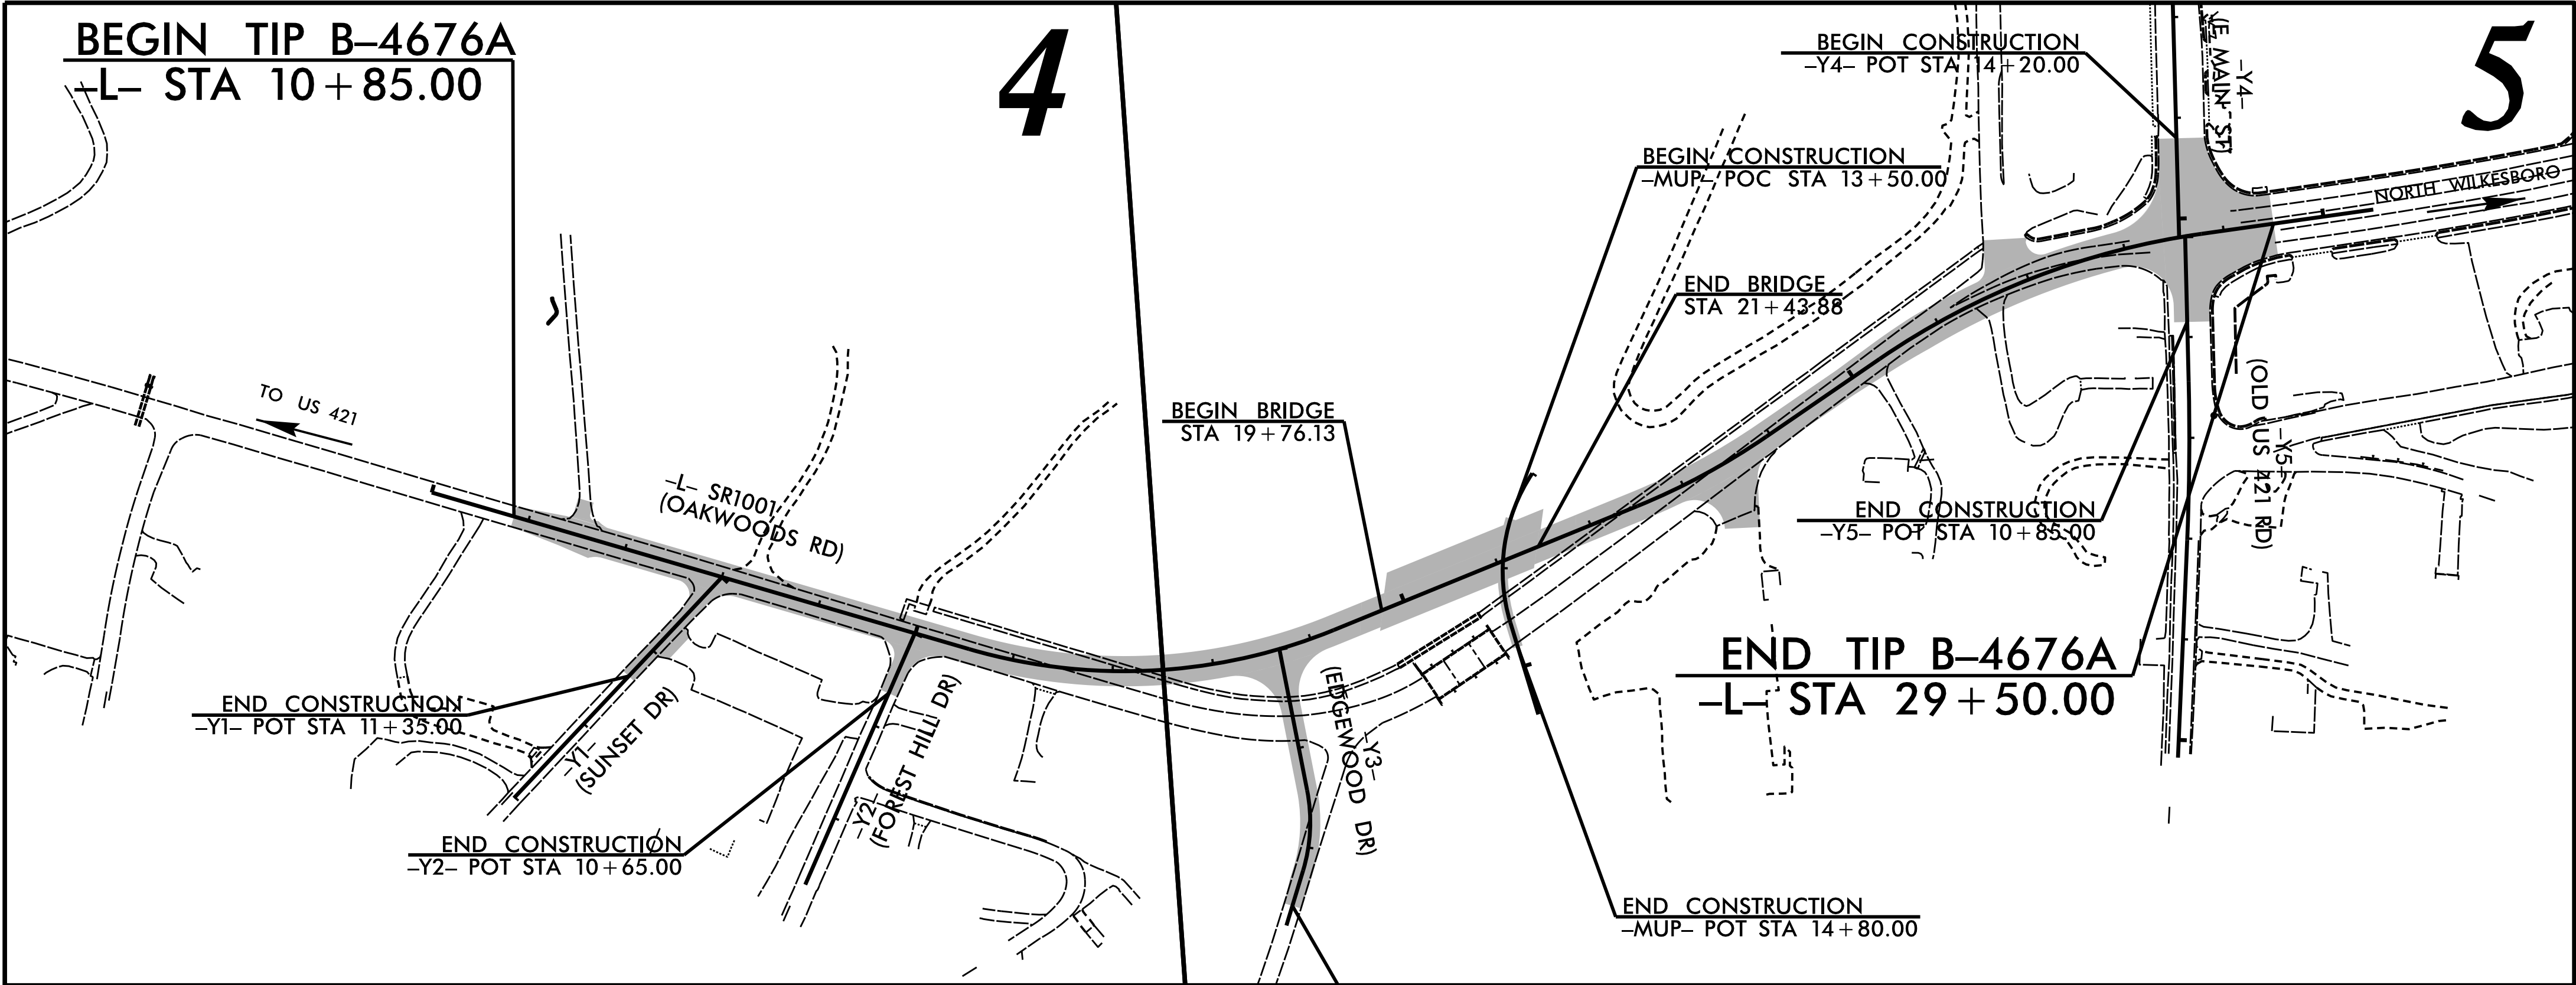

DATUM DESCRIPTION

THE LOCALIZED COORDINATE SYSTEM DEVELOPED FOR THIS PROJECT IS BASED ON THE STATE PLANE COORDINATES ESTABLISHED BY NCGS FOR MONUMENT "R5755-2" WITH NAD 83/NSRS 2011 STATE PLANE GRID COORDINATES OF NORTHING: 875573.0991(ft) EASTING: 1366204.4343(ft) ELEVATION: 1109.5398(ft) THE AVERAGE COMBINED GRID FACTOR USED ON THIS PROJECT (GROUND TO GRID) IS: 0.999944042431 THE N.C. LAMBERT GRID BEARING AND LOCALIZED HORIZONTAL GROUND DISTANCE FROM "R5755-2" TO -L- STATION 10+00 IS N 21°41'02.6" E 3539.69'(ft) ALL LINEAR DIMENSIONS ARE LOCALIZED HORIZONTAL DISTANCES VERTICAL DATUM USED IS NAVD 88

Prepared in the Office of:




2024 STANDARD SPECIFICATIONS

RIGHT OF WAY DATE:
MAY/28/2024

LETTING DATE:
SEPTEMBER/15/2026

PROFESSIONAL LAND
SURVEYOR

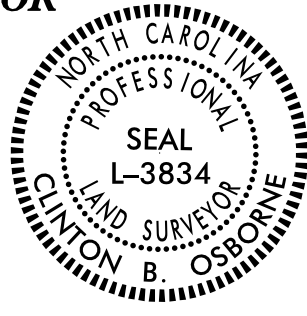


Signed by:
Clinton B. Osborne
30722008604007

6/16/2026

SIGNATURE:

Date:

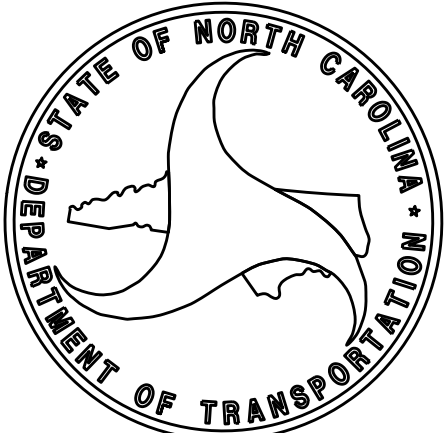

I6-JUN-2026 08:48
U:\234300490\surveys\drawing\dgn\B4676A\dgn_revision\B4676_ls_rw01.dgn
torcenter AT CARPENTER-LTH