


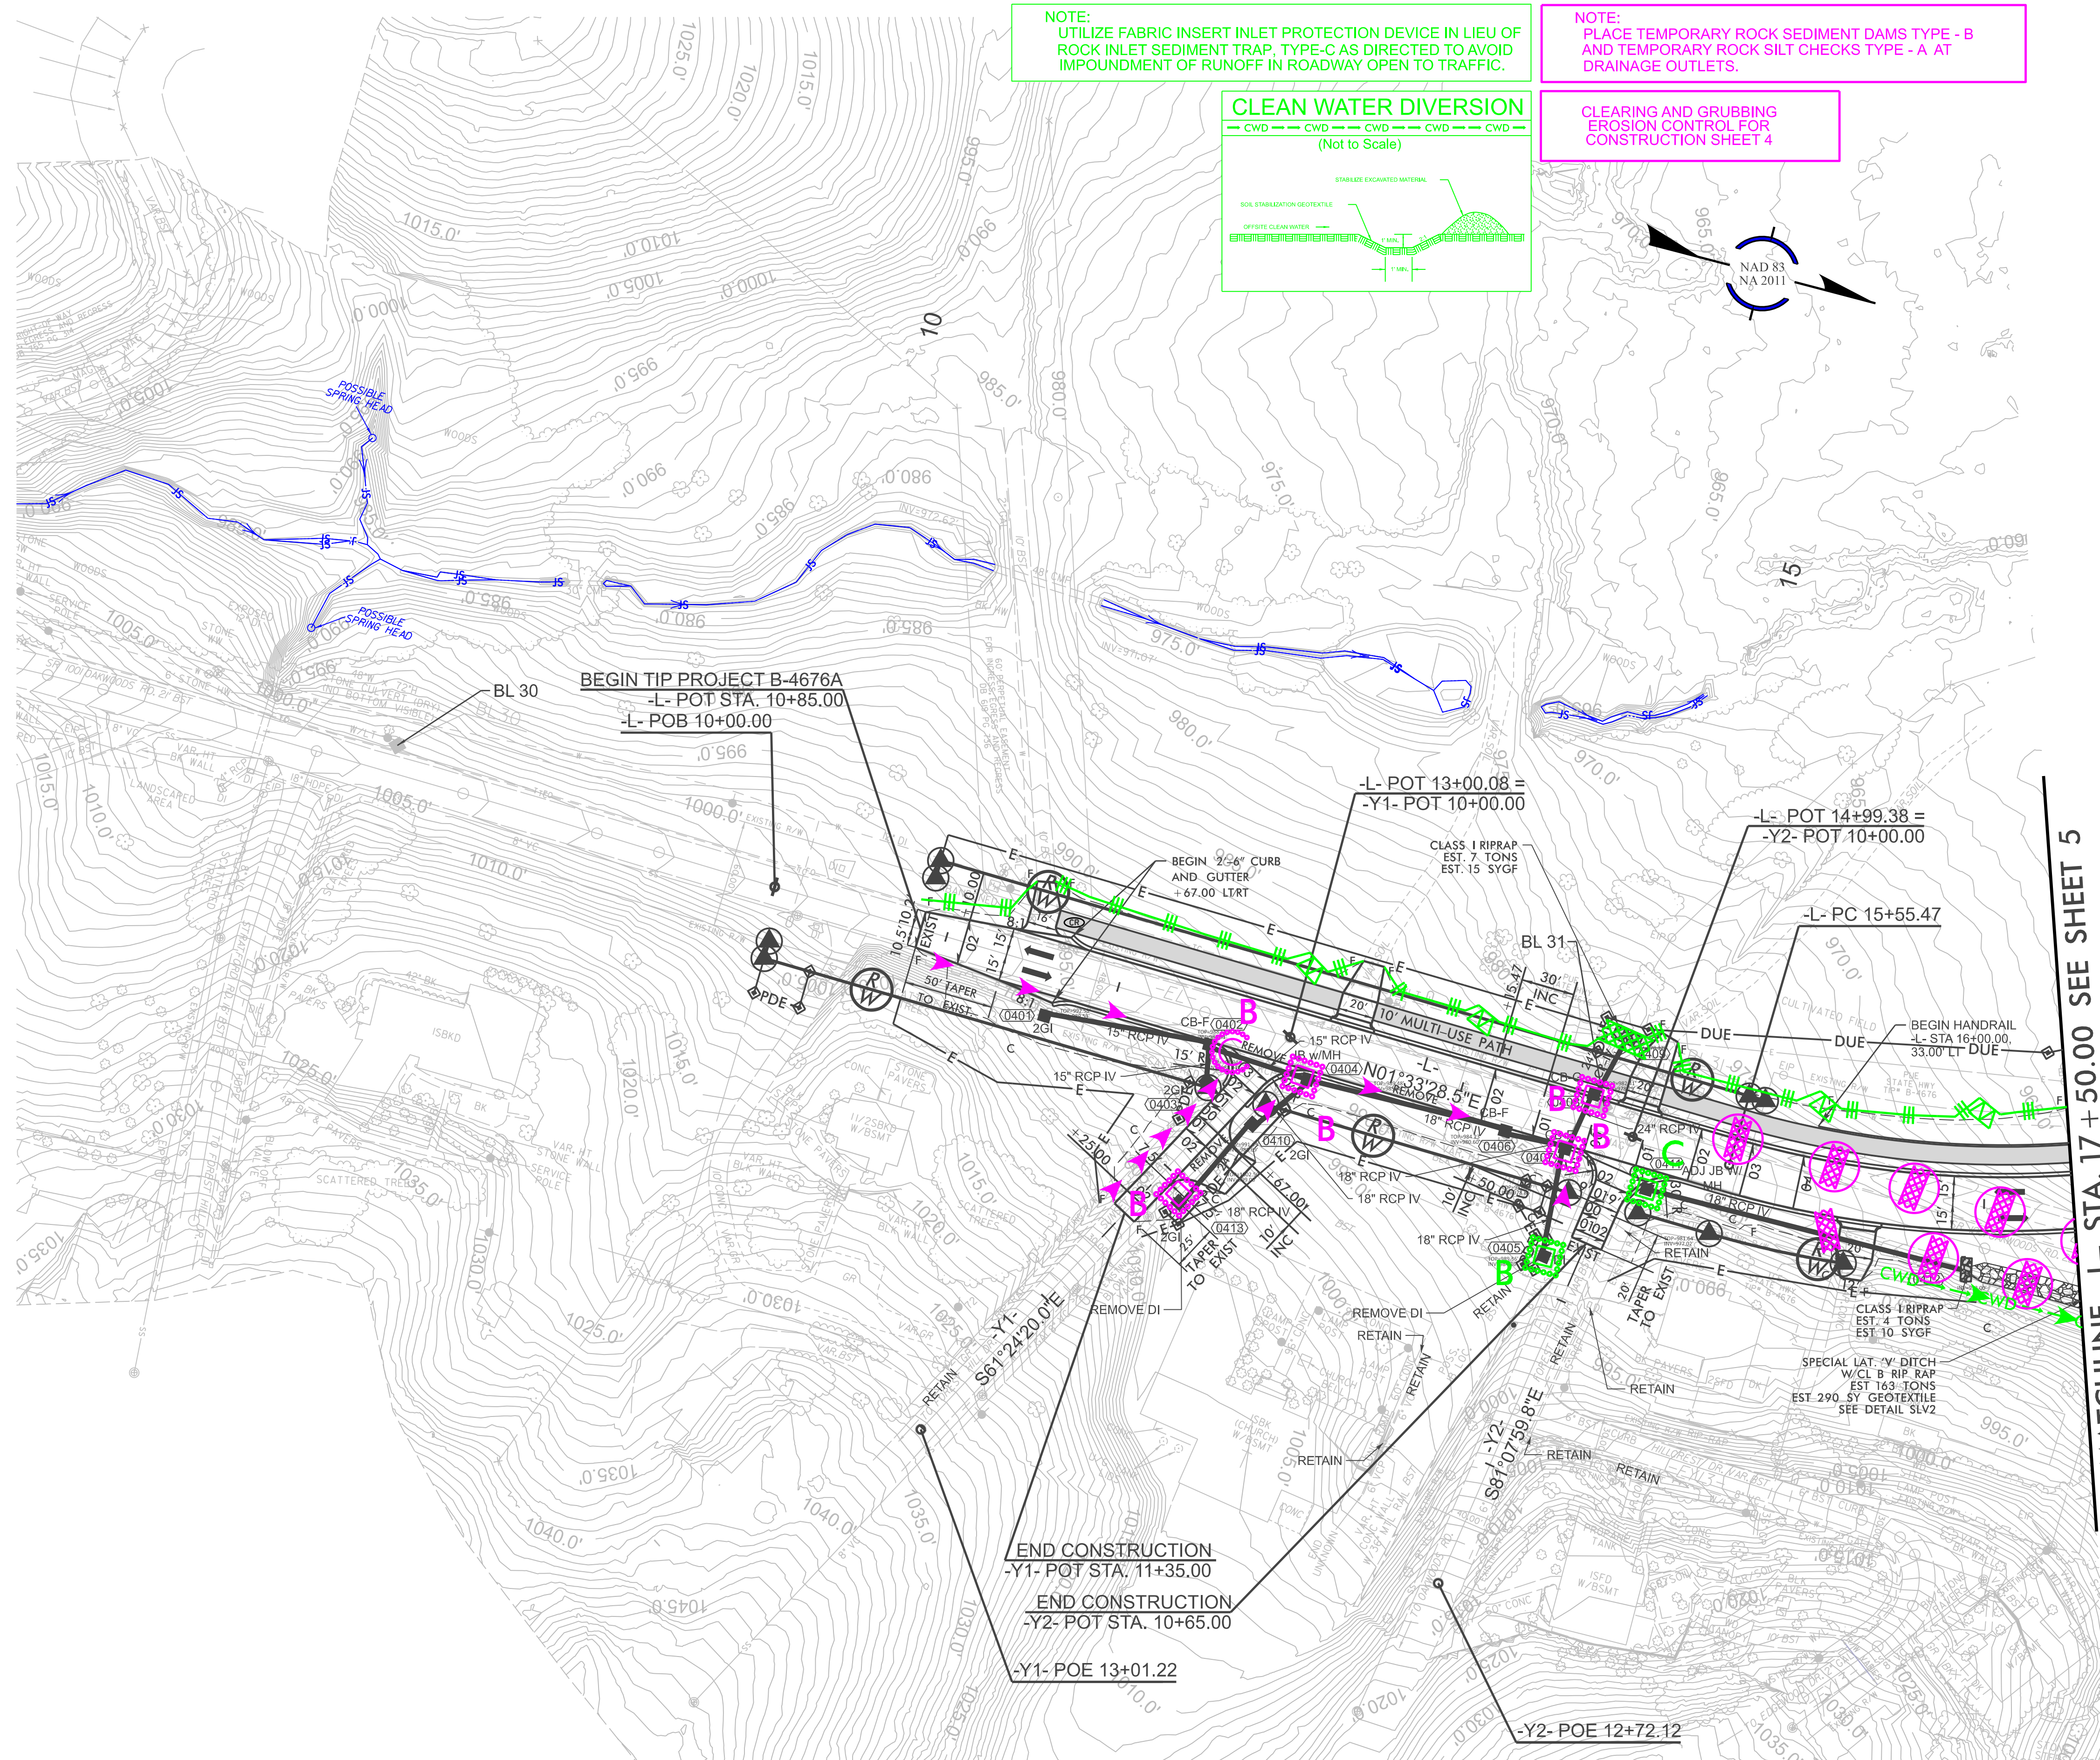

B-4676A	
EC-4	004
NORTH CAROLINA DEPARTMENT OF TRANSPORTATION WILKES COUNTY	
	
ROADSIDE ENVIRONMENTAL UNIT	

PREPARED BY

HNTB

HNTB NORTH CAROLINA, P.C.
4000 Cst. at North Hills St.
Suite 500
Raleigh, North Carolina 27609
NC License No: C-1554

REVISIONS