



CLEAN WATER DIVERSION

CWD CWD CWD CWD CWD
(Not to Scale)

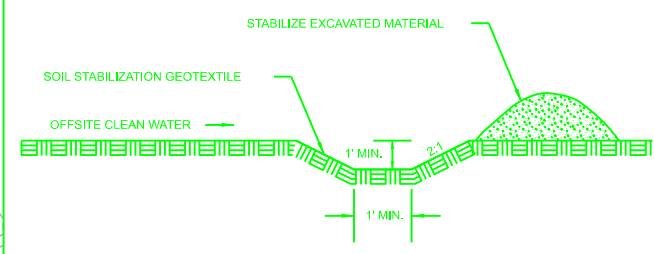

NOTE:
UTILIZE FABRIC INSERT INLET PROTECTION DEVICE IN LIEU OF
ROCK INLET SEDIMENT TRAP, TYPE-C AS DIRECTED TO AVOID
IMPOUNDMENT OF RUNOFF IN ROADWAY OPEN TO TRAFFIC.

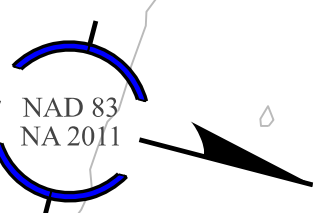

APPROXIMATE LOCATION OF EXPOSED
PVC UTILITY PIPES OF UNKNOWN USE.
CONTRACTOR TO FIELD VERIFY LOCATION AND
PROTECT UTILITY IF IN CONFLICT WITH
RIP RAP EMBANKMENT PROTECTION.

CLEARING AND GRUBBING
EROSION CONTROL FOR
CONSTRUCTION SHEET 5

NOTE:
PLACE TEMPORARY ROCK SEDIMENT DAMS TYPE - B
AND TEMPORARY ROCK SILT CHECKS TYPE - A AT
DRAINAGE OUTLETS.

B-4676A

EC-5 005

NORTH CAROLINA
DEPARTMENT OF TRANSPORTATION
WILKES COUNTY



ROADSIDE ENVIRONMENTAL UNIT


PREPARED BY

HNTB

DATE: 08/14/2018
BY: J. B. HARRIS
CHECKED: J. B. HARRIS
APPROVED: J. B. HARRIS

REVISIONS

MATCHLINE -L- STA. 17+50.00 SEE SHEET 004

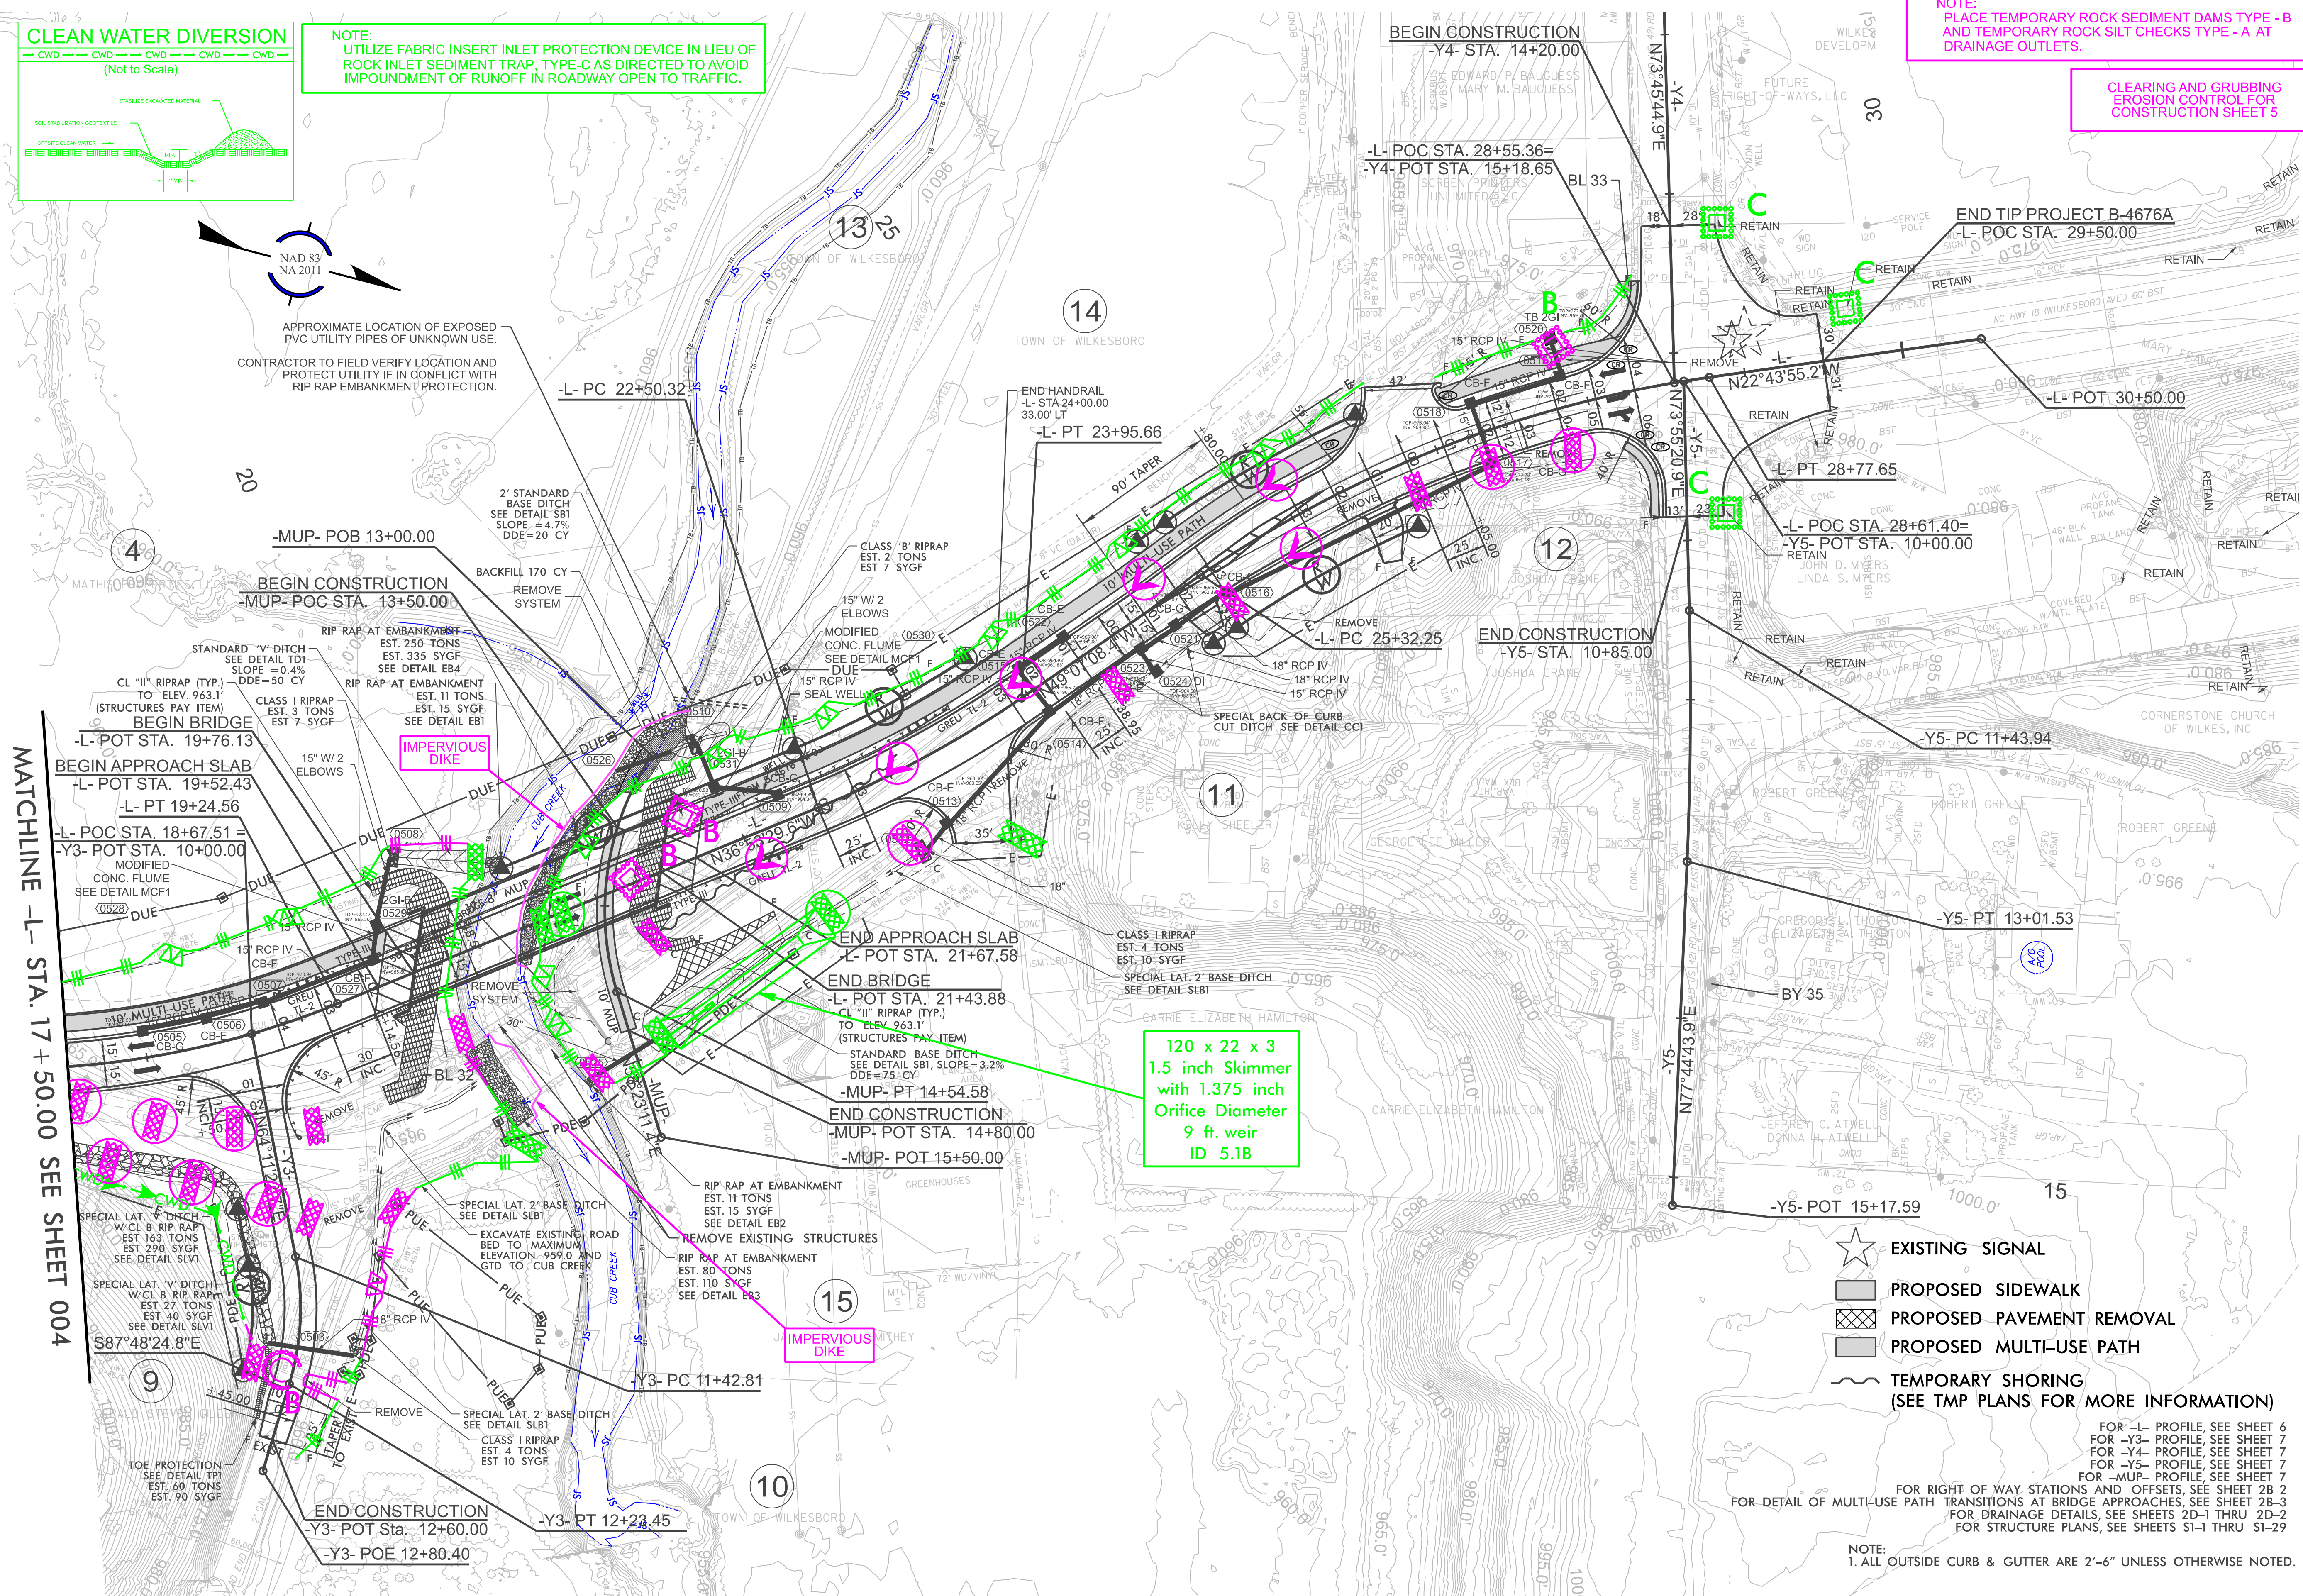

- ★ EXISTING SIGNAL
- ▨ PROPOSED SIDEWALK
- ▨ PROPOSED PAVEMENT REMOVAL
- ▨ PROPOSED MULTI-USE PATH
- ~ TEMPORARY SHORING (SEE TMP PLANS FOR MORE INFORMATION)

FOR -L- PROFILE, SEE SHEET 6
FOR -Y3- PROFILE, SEE SHEET 7
FOR -Y4- PROFILE, SEE SHEET 7
FOR -Y5- PROFILE, SEE SHEET 7
FOR -MUP- PROFILE, SEE SHEET 7
FOR RIGHT-OF-WAY STATIONS AND OFFSETS, SEE SHEET 28-2
FOR DETAIL OF MULTI-USE PATH TRANSITIONS AT BRIDGE APPROACHES, SEE SHEET 28-3
FOR DRAINAGE DETAILS, SEE SHEETS 2D-1 THRU 2D-2
FOR STRUCTURE PLANS, SEE SHEETS 51-1 THRU 51-29

NOTE:
1. ALL OUTSIDE CURB & GUTTER ARE 2'-6" UNLESS OTHERWISE NOTED.