

STATE OF NORTH CAROLINA
DEPARTMENT OF TRANSPORTATION

SIGNING PLAN
WILKES COUNTY

LOCATION: BRIDGE #960029 OVER CUB CREEK ON SR 1001 (OAKWOODS RD)

ROADWAY STANDARD DRAWING

THE FOLLOWING ROADWAY STANDARDS AS APPEAR IN "ROADWAY STANDARD DRAWINGS" - CONTRACT STANDARDS AND DEVELOPMENT UNIT - N.C. DEPARTMENT OF TRANSPORTATION - RALEIGH, N.C., DATED JANUARY 2024 ARE APPLICABLE TO THIS PROJECT AND BY REFERENCE HEREBY ARE CONSIDERED A PART OF THESE PLANS:

STD. NO.	TITLE
901.50	ARROWS AND SHIELDS
904.10	ORIENTATION OF GROUND MOUNTED SIGNS
904.50	MOUNTING OF TYPE 'D', 'E' AND 'F' SIGNS ON 'U' CHANNEL POSTS

SUMMARY OF QUANTITIES

ITEM NO.		ITEM DESCRIPTION	QUANTITY	UNIT
DESC. NO.	SECT. NO.			
4072000000	903	SUPPORTS, 3 LB STEEL U-CHANNEL	276	L.F.
4096000000	904	SIGN ERECTION, TYPE D	3	EA.
4102000000	904	SIGN ERECTION, TYPE E	7	EA.
4108000000	904	SIGN ERECTION, TYPE F	2	EA.
4116100000	904	SIGN ERECTION, RELOCATE SIGN TYPE E (GROUND MOUNTED)	2	EA.
4155000000	907	DISPOSAL OF SIGN SYSTEM, U-CHANNEL	15	EA.
4192000000	907	DISPOSAL OF SUPPORT, U-CHANNEL	3	EA.
4360000000	SP	SIGN ERECTION, RELOCATE, LOGO TRAILBLAZER	1	EA.

GENERAL NOTES

- . SIGNS FURNISHED BY STATE.
- . ALL PROPOSED SIGNS SEE PAY ITEM NOTE 1 UNLESS OTHERWISE NOTED.
- . CONFIRM IN WRITING AT LEAST 4 MONTHS IN ADVANCE, THE ACTUAL DATE THE DEPARTMENT FURNISHED SIGNS WILL BE REQUIRED.
- . ALL TYPE 'D' SIGNS SHALL BE MOUNTED ON TWO U-CHANNEL POSTS UNLESS OTHERWISE INDICATED ON THE PLANS.
- . IF REMOVAL OR RELOCATION OF SIGNS ON PRIVATE STREET (NON-STATE MAINTAINED) IS REQUIRED DUE TO CONSTRUCTION, THE CONTRACTOR SHALL INFORM THE ENGINEER. THE WORK WILL BE COMPLETED BY OTHERS.
- . WHEN NOT STATIONED OR DIMENSIONED ON PLANS, ALL 'E' AND 'F' SIGNS SHALL BE FIELD LOCATED BY THE ENGINEER
- . ALL EXISTING SIGNS ON "U" CHANNEL POST WITHIN THE PROJECT LIMITS SHALL BE REMOVED AND DISPOSED OF UNLESS OTHERWISE NOTED ON PLANS (SEE PAY ITEM NOTE 2).
- . THE BACKGROUND FOR TYPE E & F SIGNS SHALL BE TYPE C REFLECTIVE SHEETING.
- . SEE ROADWAY PLANS FOR GUARD/GUIDE RAIL DETAILS.

PAY ITEM NOTES

- 1 SIGN ERECTION, TYPE D, E, AND F
- 2 DISPOSAL OF SIGN SYSTEM, U-CHANNEL
- 3 DISPOSAL OF SUPPORT, U-CHANNEL
- 4 SIGN ERECTION, RELOCATE SIGN TYPE E (GROUND MOUNTED)
- 5 SIGN ERECTION, RELOCATE, LOGO TRAILBLAZER

INDEX

SHEET NO.	DESCRIPTION
SIGN - 1	TITLE SHEET
SIGN - 2	PANEL DESIGNS AND TYPE E AND F SIGNS
SIGN - 3-6	SIGNING PLAN SHEETS

PLANS PREPARED FOR: N.C.D.O.T. SIGNING AND DELINEATION UNIT

KELVIN L. JORDAN SIGNING & DELINEATION STATE ENGINEER
SIGNING & DELINEATION PROJECT DESIGN ENGINEER

PLANS PREPARED BY: HNTB NORTH CAROLINA, P.C.

A.D. KLINKSIEK, PE, PTOE SIGNING PROJECT MANAGER
N.K. VLANICH, PE SIGNING PROJECT ENGINEER
G.D. BERRY SIGNING DESIGN TECHNICIAN

B-4676A

SIGN001

NORTH CAROLINA
DEPARTMENT OF TRANSPORTATION

APPROVED: _____

DATE: _____


SEAL:

NORTH CAROLINA
PROFESSIONAL
SEAL
40311
ENGINEER
ANDREW D. KLINKSIEK

DocuSign Envelope ID: F19CF314-CFC1-83F9-8361-4498F6609ACC


Andrew D. Klinksiek
8/17/2028

DOCUMENT NOT CONSIDERED FINAL
UNLESS ALL SIGNATURES COMPLETED

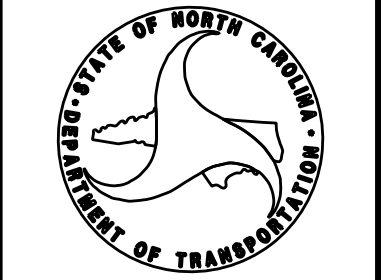

HNTB

CONTRACT: C205214 T.I.P.: B-4676A

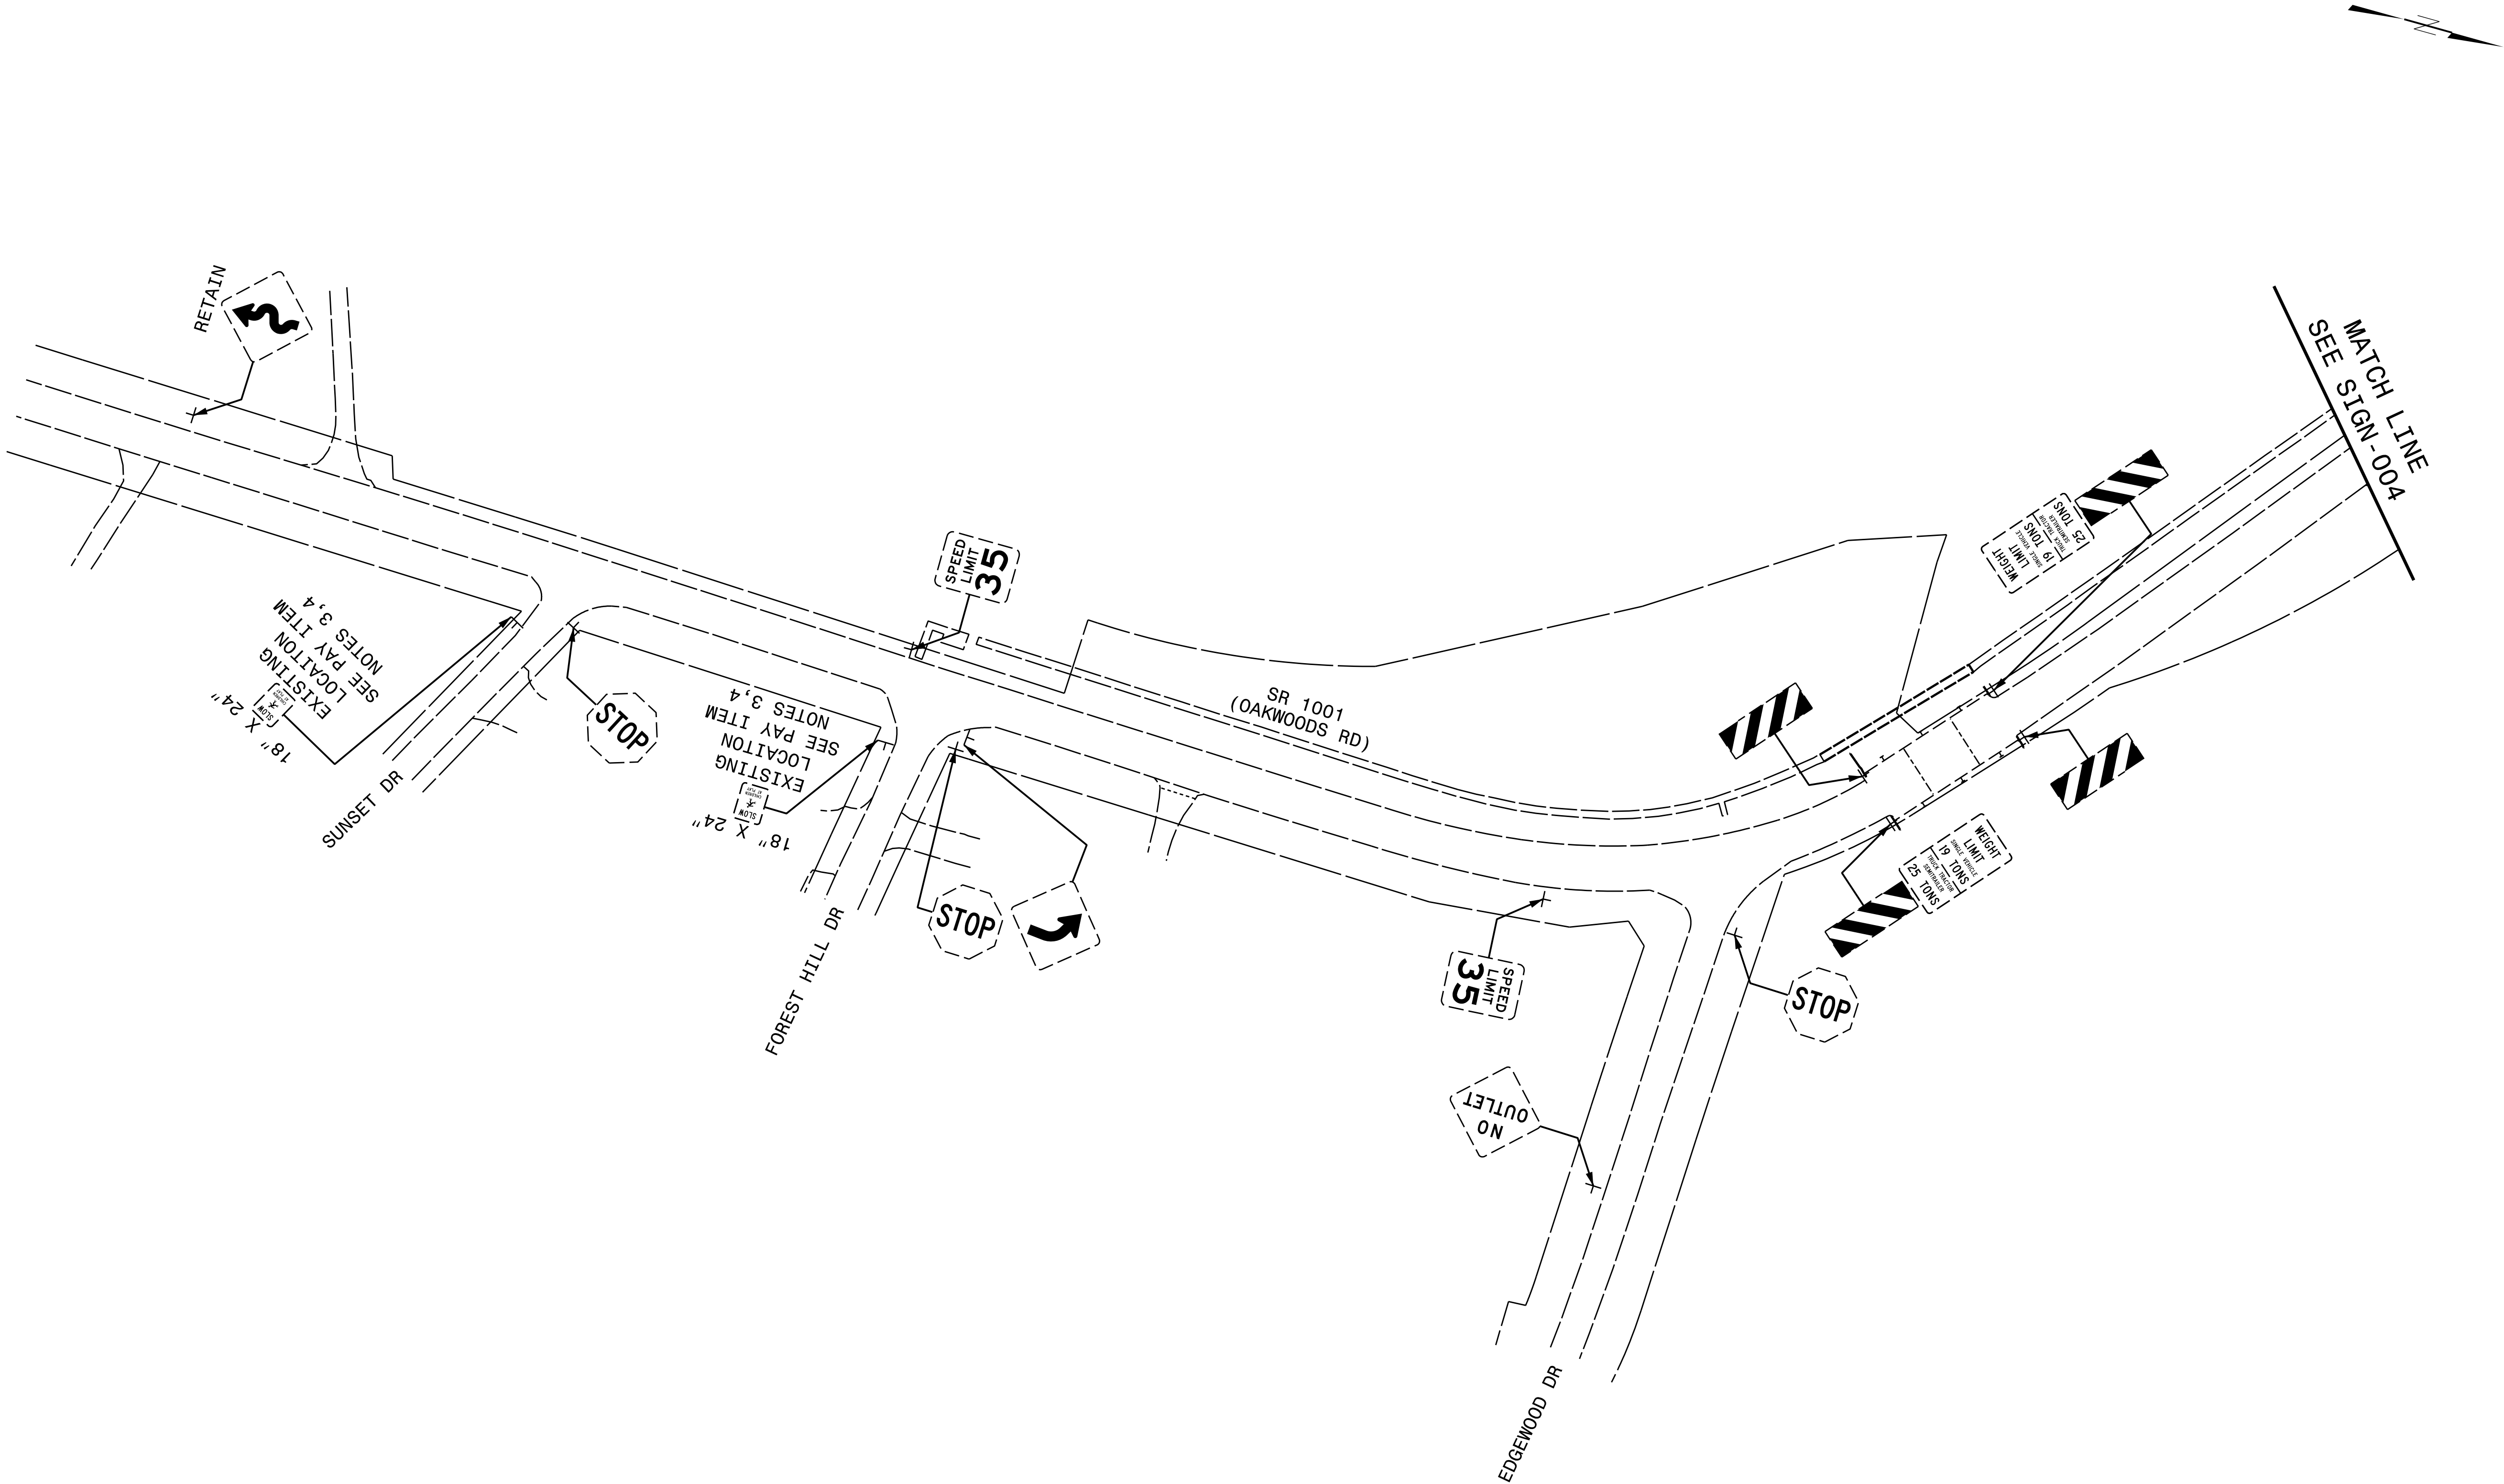

B-4676A

SIGN003

NORTH CAROLINA

DEPARTMENT OF TRANSPORTATION

APPROVED:

DATE:

SEAL:

NORTH CAROLINA

PROFESSIONAL

SEAL

40311

ENGINEER

AUDREW D. KLINK-SIEK

DocuSign Envelope ID: 4954B927-DF88-4E72-BC6F-213139D0C3C4

Audrew D. Klink-Siek

4/29/2026

DOCUMENT NOT CONSIDERED FINAL

UNLESS ALL SIGNATURES COMPLETED

STATE OF NORTH CAROLINA

DEPARTMENT OF TRANSPORTATION

PREPARED BY

HNTB


WHITE NORTH CAROLINA, P.C.

8000 CENTER AT NORTH HILLS ST.

SUITE 500

RALEIGH NORTH CAROLINA 27609

NC LICENSE NO: C-1554

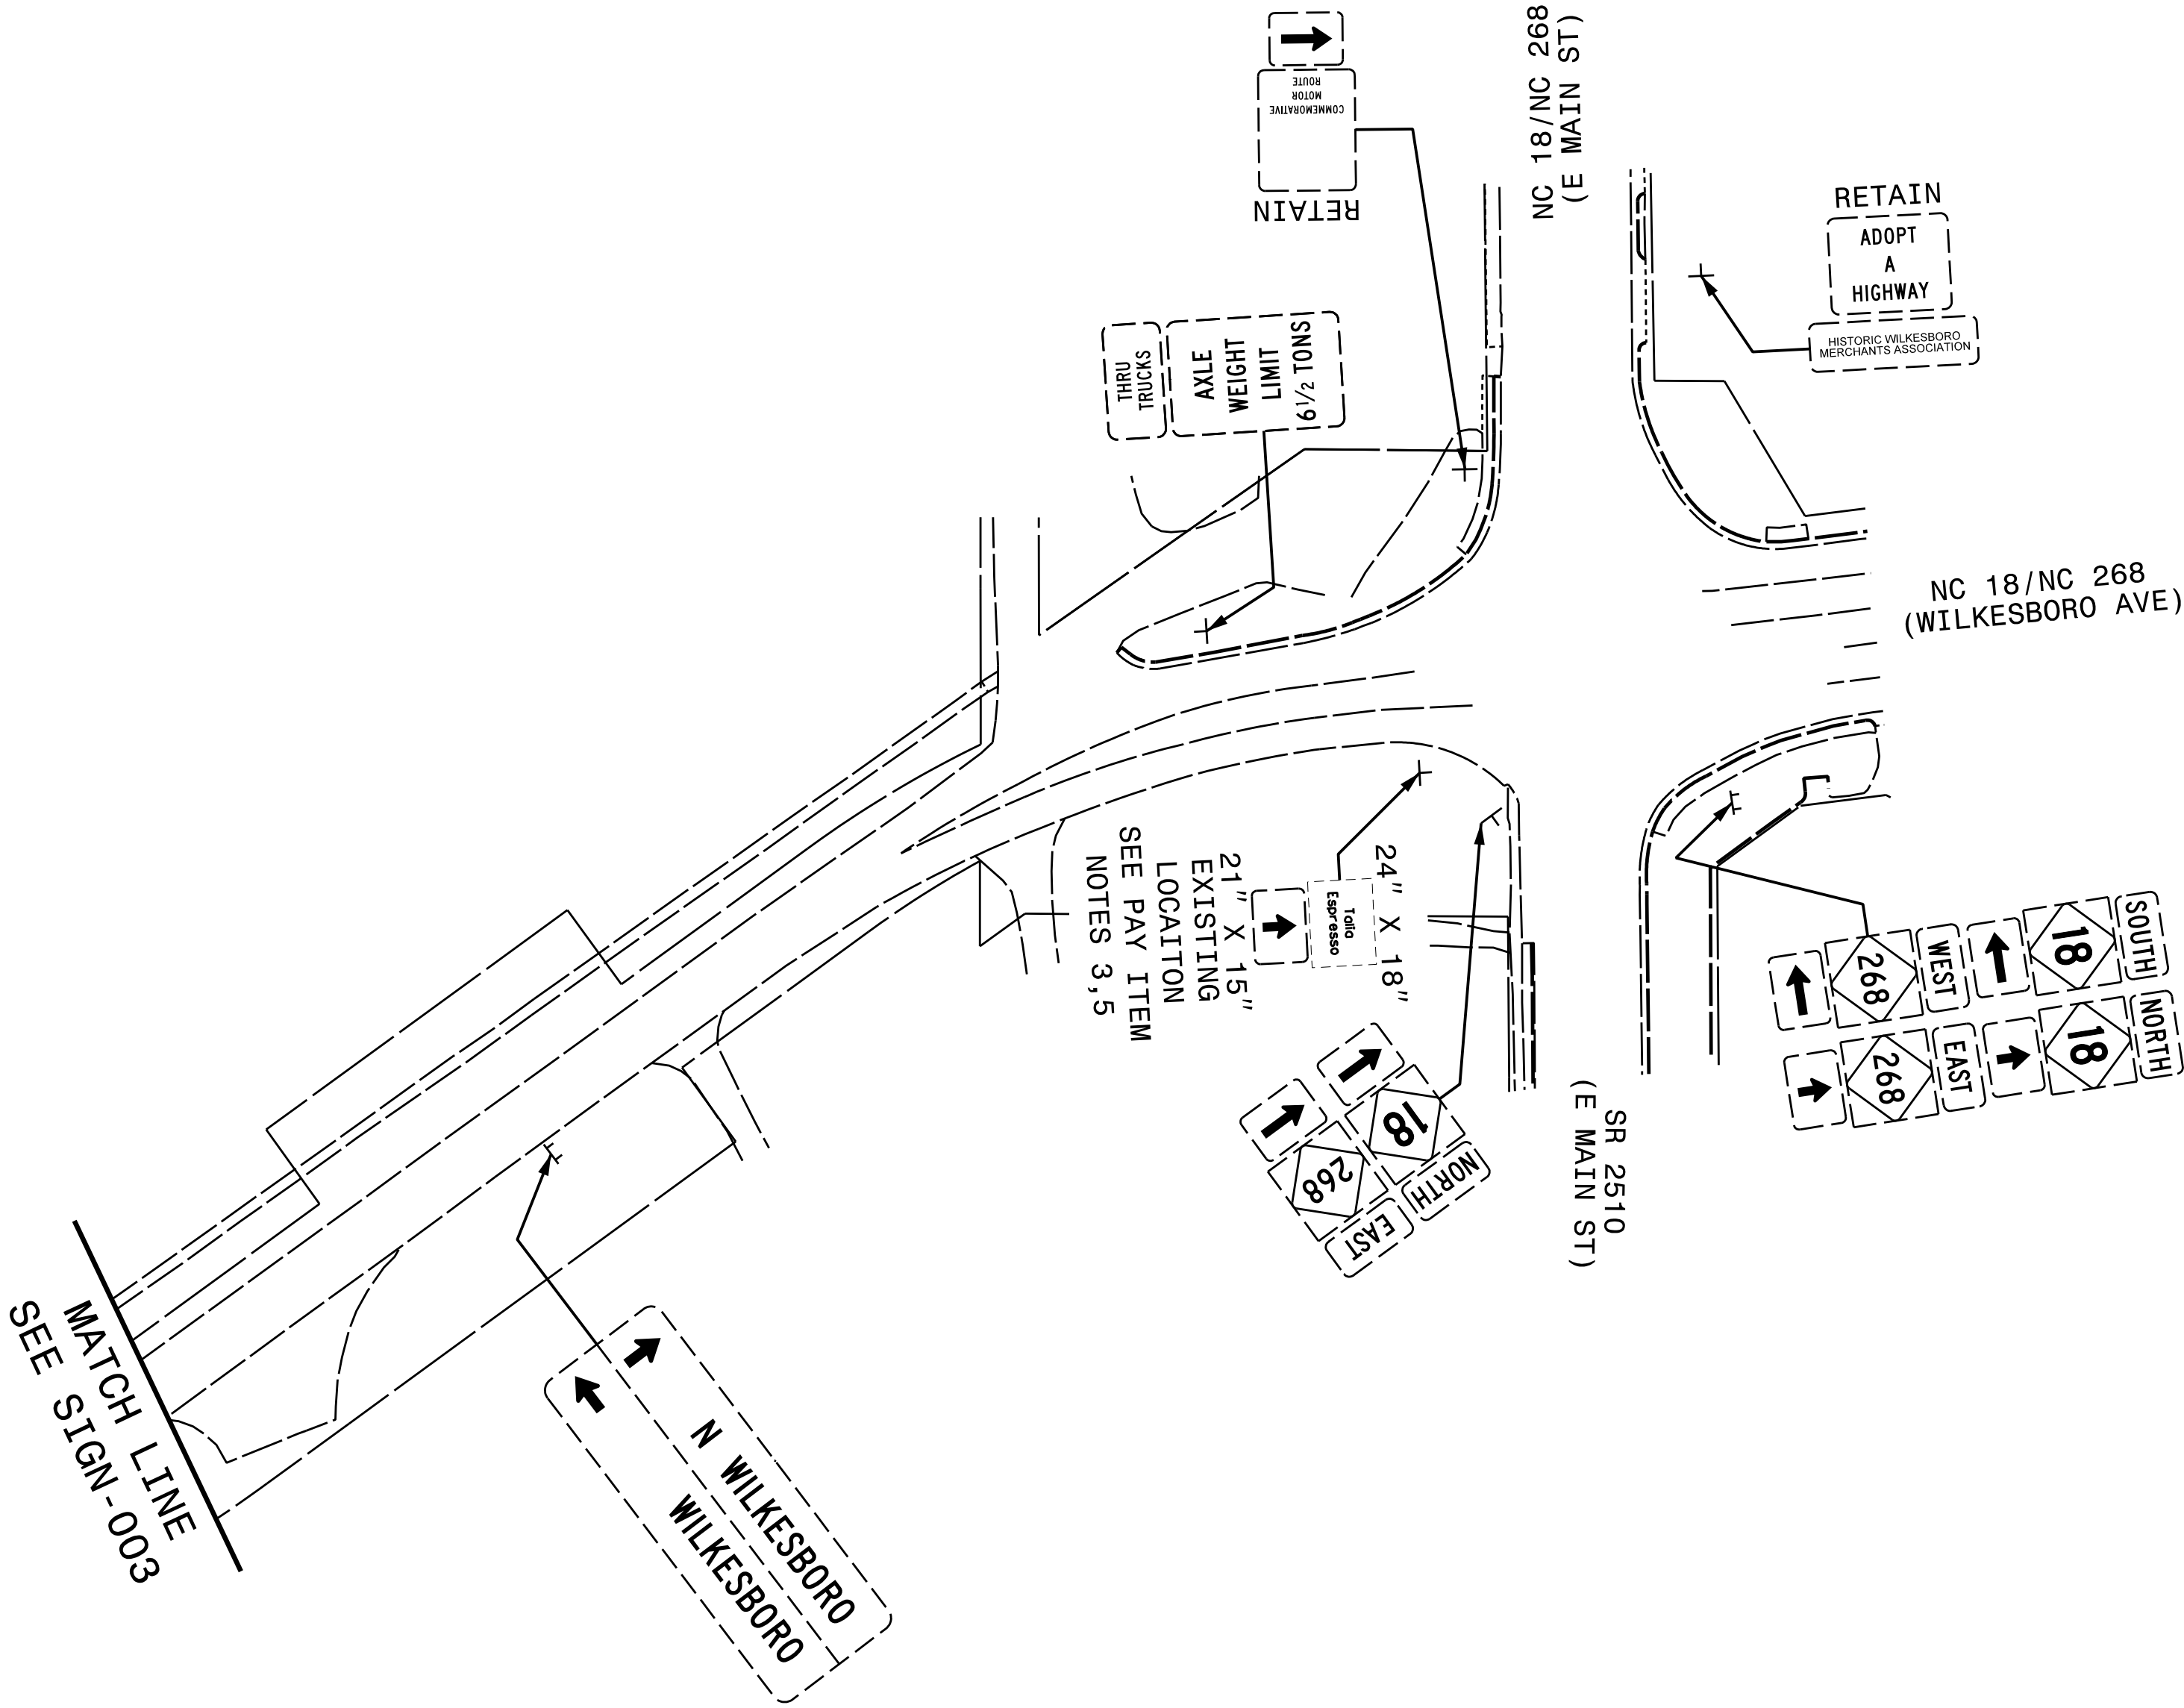

B-4676A

SIGN004

NORTH CAROLINA
DEPARTMENT OF TRANSPORTATION

APPROVED: _____

DATE: _____

SEAL:

Andrew D. Klink
7/29/2026
7/29/2026
DOCUMENT NOT CONSIDERED FINAL
UNLESS ALL SIGNATURES COMPLETED

PREPARED BY
HNTB
HNTB NORTH CAROLINA, P.C.
4000 CENTER AT NORTH HILLS ST.
SUITE 500
RALEIGH, NORTH CAROLINA 27609
NC LICENSE NO. C-1554

