


CONTRACT: C205214


UTILITIES BY OTHERS PLANS WILKES COUNTY

TYPE OF WORK: RELOCATE UTILITIES BY OTHERS

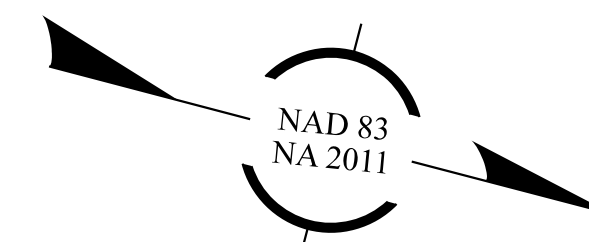


STATE	STATE PROJECT REFERENCE NO.	SHEET NO.	TOTAL SHEETS
N.C.	B-4676A	11	
STATE PROJ. NO.	F. A. PROJ. NO.	DESCRIPTION	
33831 2 5	3383101	UTILITIES	

NOTE:
ALL UTILITY WORK SHOWN ON THIS SHEET WILL BE DONE BY OTHERS.
NO PAYMENT WILL BE MADE TO THE CONTRACTOR FOR UTILITY WORK SHOWN ON THIS SHEET.

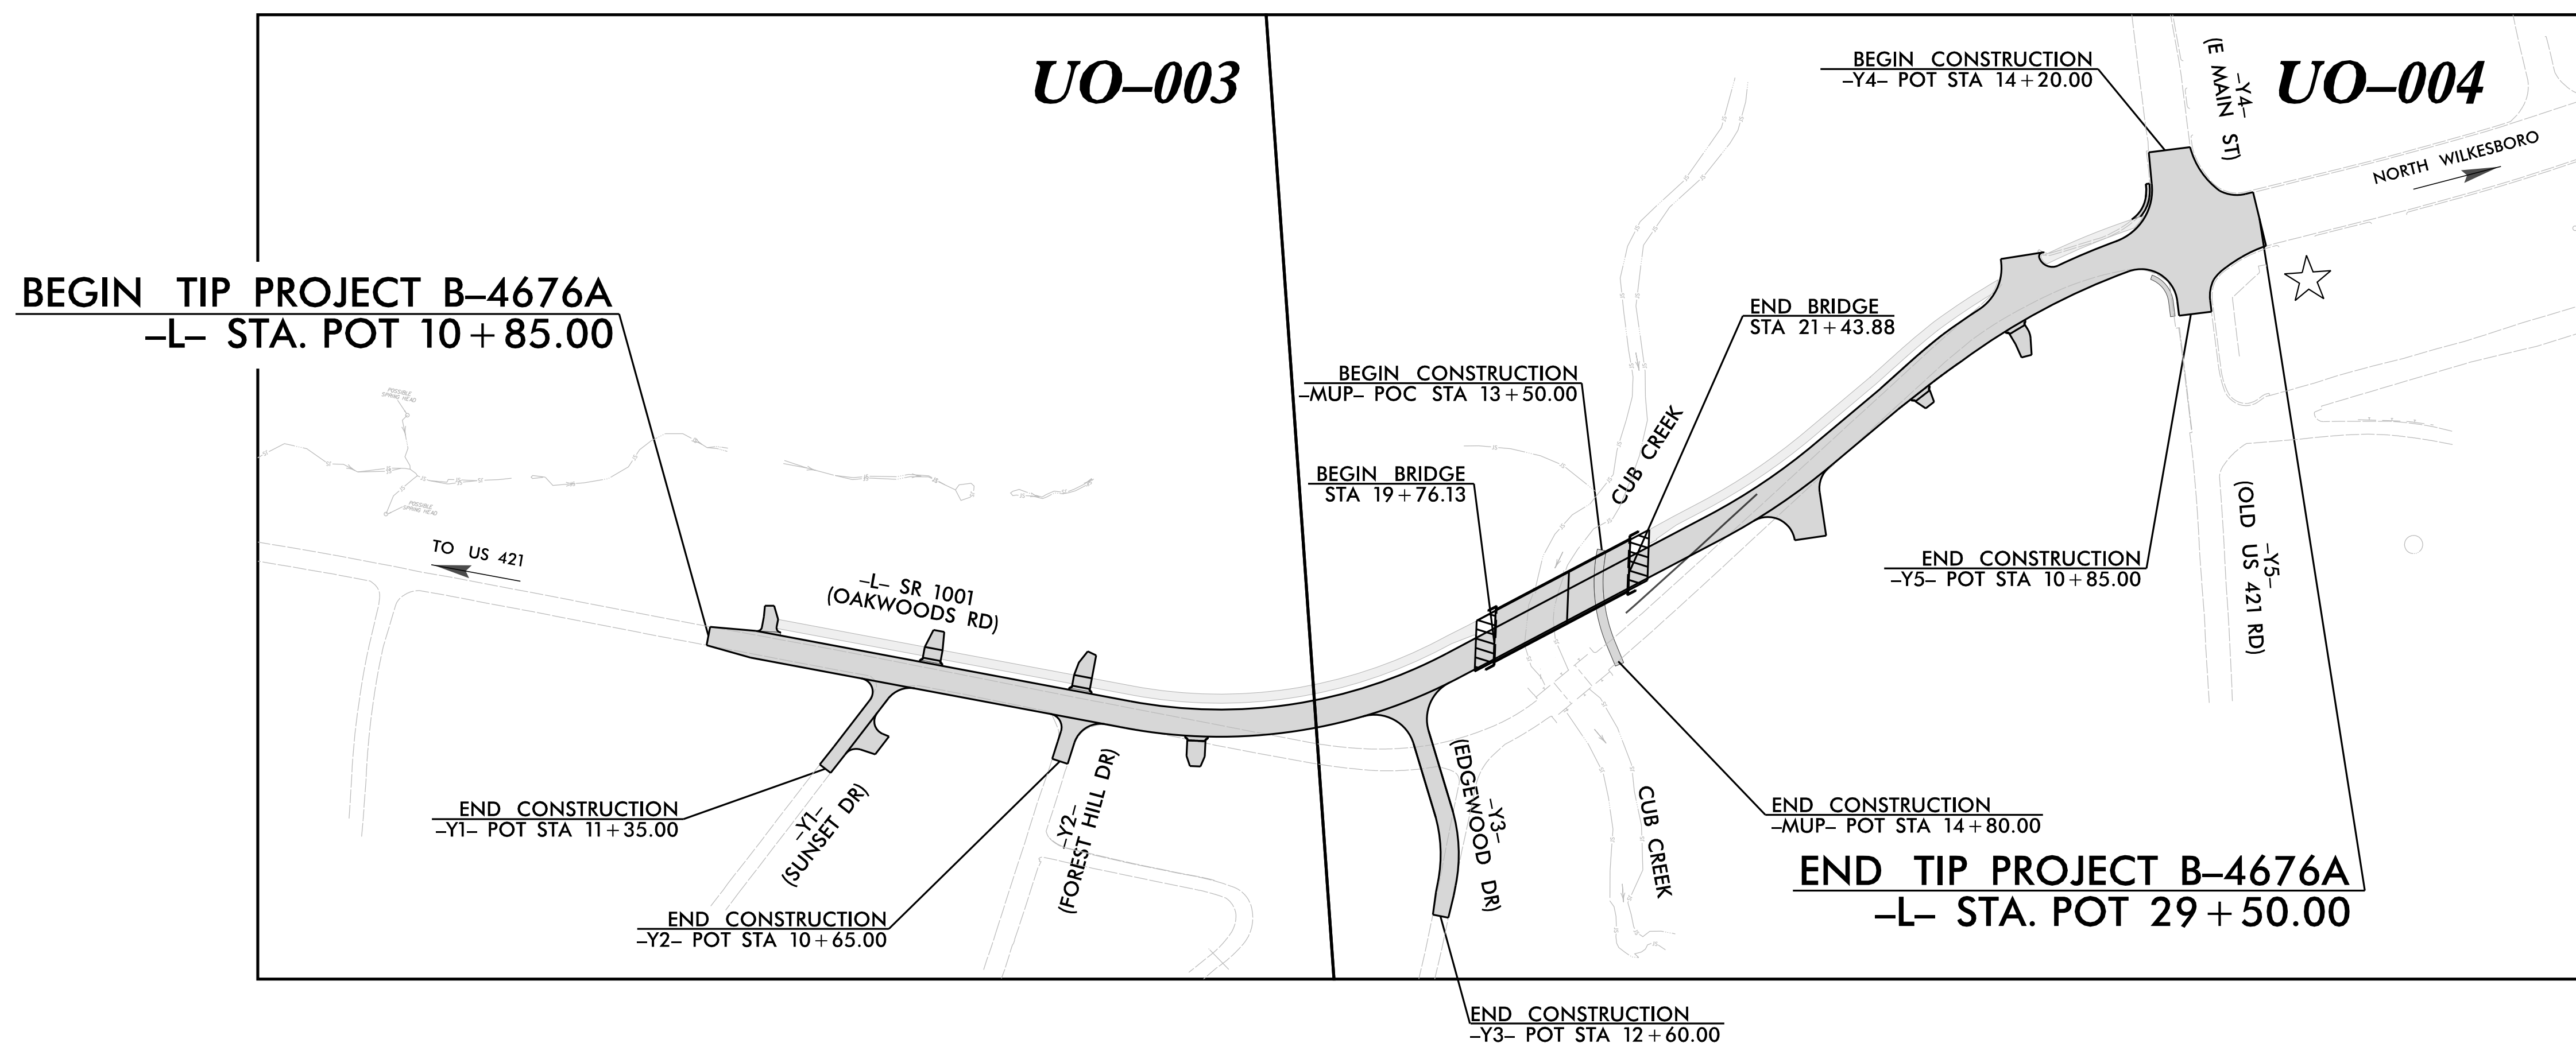

★ EXISTING SIGNAL

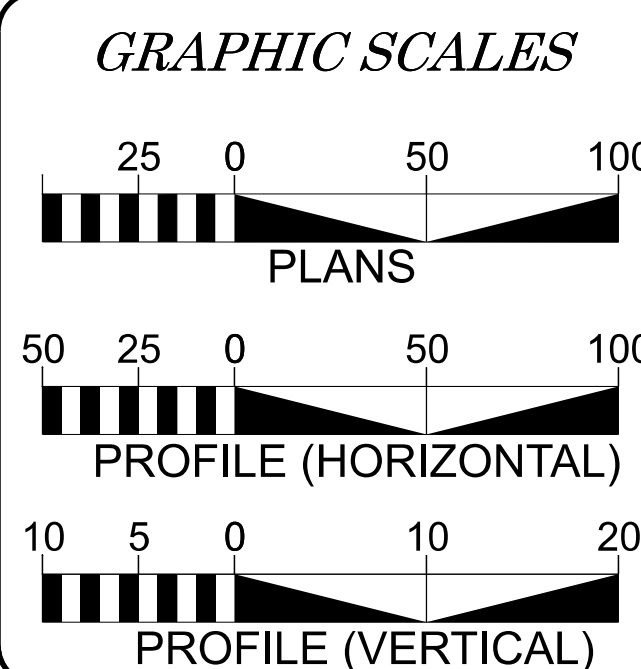


<i>SHEET NO.:</i>	<i>DESCRIPTION:</i>
<i>UO-001</i>	<i>TITLE SHEET</i>
<i>UO-002</i>	<i>UTILITY SYMBOLLOGY SHEET</i>
<i>UO-003 & UO-004</i>	<i>UTILITIES BY OTHERS SHEETS</i>

(A) POWER - DUKE ENERGY
(B) TELECOMMUNICATIONS - BRIGHTSPEED
(C) TELECOMMUNICATIONS - CHARTER

PREPARED IN THE OFFICE OF

Weston & SampsonSM WSE of North Carolina, PC 2052 Energy Drive Phone: 919.297.0220	NC License: C-4647 Apex, NC 27502 westonandsampson.com
--	---

<i>JIM FORBES</i>	<i>PROJECT UTILITY MANAGER</i>
<i>DAVID GAFEL</i>	<i>PROJECT UTILITY COORDINATOR</i>
<i>KAT DOMINGUEZ</i>	<i>PROJECT UTILITY ENGINEER</i>

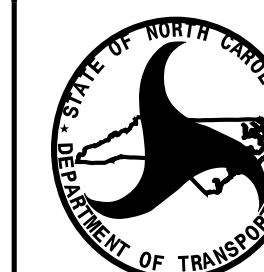

**DIVISION OF HIGHWAYS
DIVISION II UTILITIES UNIT**
801 STATESVILLE RD
NORTH WILKESBORO, 28659
PHONE: (336) 667-9111
FAX: (336) 667-4549

HEATH SLAUGHTER DIVISION PROJECT MANAGER
BRANDON GREER DIVISION UTILITY ENGINEER
 DIVISION UTILITY COORDINATOR

STATE OF NORTH CAROLINA
DIVISION OF HIGHWAYS

UTILITIES PLAN SHEET SYMBOLS

PROPOSED WATER SYMBOLS

Water Line (Sized as Shown)	
11¼ Degree Bend	
22½ Degree Bend	
45 Degree Bend	
90 Degree Bend	
Plug	
Tee	
Cross	
Reducer	
Gate Valve	
Butterfly Valve	
Tapping Valve	
Line Stop	
Line Stop with Bypass	
Blow Off	
Fire Hydrant	
Relocate Fire Hydrant	
Remove Fire Hydrant	
Water Meter	
Relocate Water Meter	
Remove Water Meter	
Water Pump Station	
RPZ Backflow Preventer	
DCV Backflow Preventer	
Relocate RPZ Backflow Preventer	
Relocate DCV Backflow Preventer	

PROPOSED SEWER SYMBOLS

Gravity Sewer Line (Sized as Shown)	
Force Main Sewer Line (Sized as Shown)	
Manhole (Sized per Note)	
Sewer Pump Station	

Power Pole	
Telephone Pole	
Joint Use Pole	
Telephone Pedestal	
Utility Line by Others (Type as Shown)	
Trenchless Installation	
Encasement Method	
Encasement	

PROPOSED MISCELLANEOUS UTILITIES SYMBOLS

Thrust Block	
Air Release Valve	
Utility Vault	
Concrete Pier	
Steel Pier	
Plan Note	
Pay Item Note	

EXISTING UTILITIES SYMBOLS

Power Pole	
Telephone Pole	
Joint Use Pole	
Utility Pole	
Utility Pole with Base	
H-Frame Pole	
Power Transmission Line Tower	
Water Manhole	
Power Manhole	
Telephone Manhole	
Sanitary Sewer Manhole	
Hand Hole for Cable	
Power Transformer	
Telephone Pedestal	
CATV Pedestal	
Gas Valve	
Gas Meter	
Located Miscellaneous Utility Object	
Abandoned According to Utility Records	
End of Information	

*Underground Power Line	
*Underground Telephone Cable	
*Underground Telephone Conduit	
*Underground Fiber Optics Telephone Cable	
*Underground TV Cable	
*Underground Fiber Optics TV Cable	
*Underground Gas Pipeline	
Aboveground Gas Pipeline	
*Underground Water Line	
Aboveground Water Line	
*Underground Gravity Sanitary Sewer Line	
Aboveground Gravity Sanitary Sewer Line	
*Underground SS Forced Main Line	
Underground Unknown Utility Line	
SUE Test Hole	
Water Meter	
Water Valve	
Fire Hydrant	
Sanitary Sewer Cleanout	

*For Existing Utilities	
Utility Line Drawn from Record (Type as Shown)	
Designated Utility Line (Type as Shown)	

B-4676A

UO002

NORTH CAROLINA
DEPARTMENT OF TRANSPORTATION
WILKES COUNTY

UTILITY DESIGN UNIT

UTILITY CONSTRUCTION PLANS ONLY

ALL PROPOSED UTILITY WORK SHOWN ON THIS SHEET WILL BE DONE BY OTHERS. NO PAYMENT WILL BE MADE TO THE CONTRACTOR FOR UTILITY WORK SHOWN ON THIS SHEET.

DESIGNED BY:

DRAWN BY:

CHECKED BY:

APPROVED BY:

REVISED:

UTILITIES ENGINEERING SEC.
PHONE:(919)707-6690
FAX:(919)250-4151

PREPARED BY

Weston Sampson

4401 S. North Carolina
28810 Raleigh, NC
Phone: (919) 250-4151

NC
License
C-0001

Apex, NC 27502
www.westonsampson.com

REVISIONS

UTILITIES BY OTHERS

PROPOSED SIDEWALK

PROPOSED PAVEMENT REMOVAL

PROPOSED SIDEPATH

NAD 83
NA 2011

B-4676A

UO 003

NORTH CAROLINA
DEPARTMENT OF TRANSPORTATION
WILKES COUNTY



UTILITY DESIGN UNIT

UTILITY CONSTRUCTION
PLANS ONLY

ALL PROPOSED UTILITY
WORK SHOWN ON THIS
SHEET WILL BE DONE
BY OTHERS. NO PAYMENT
WILL BE MADE TO THE
CONTRACTOR FOR
UTILITY WORK SHOWN ON
THIS SHEET.

DESIGNED BY:

DRAWN BY:

CHECKED BY:


APPROVED BY:

REVISED:

UTILITIES ENGINEERING SEC.
PHONE: (919) 707-6690
FAX: (919) 250-4151


Weston Sampson
2022 Energy Office
Phone: (919) 250-4151
www.westonsampson.com

REVISIONS

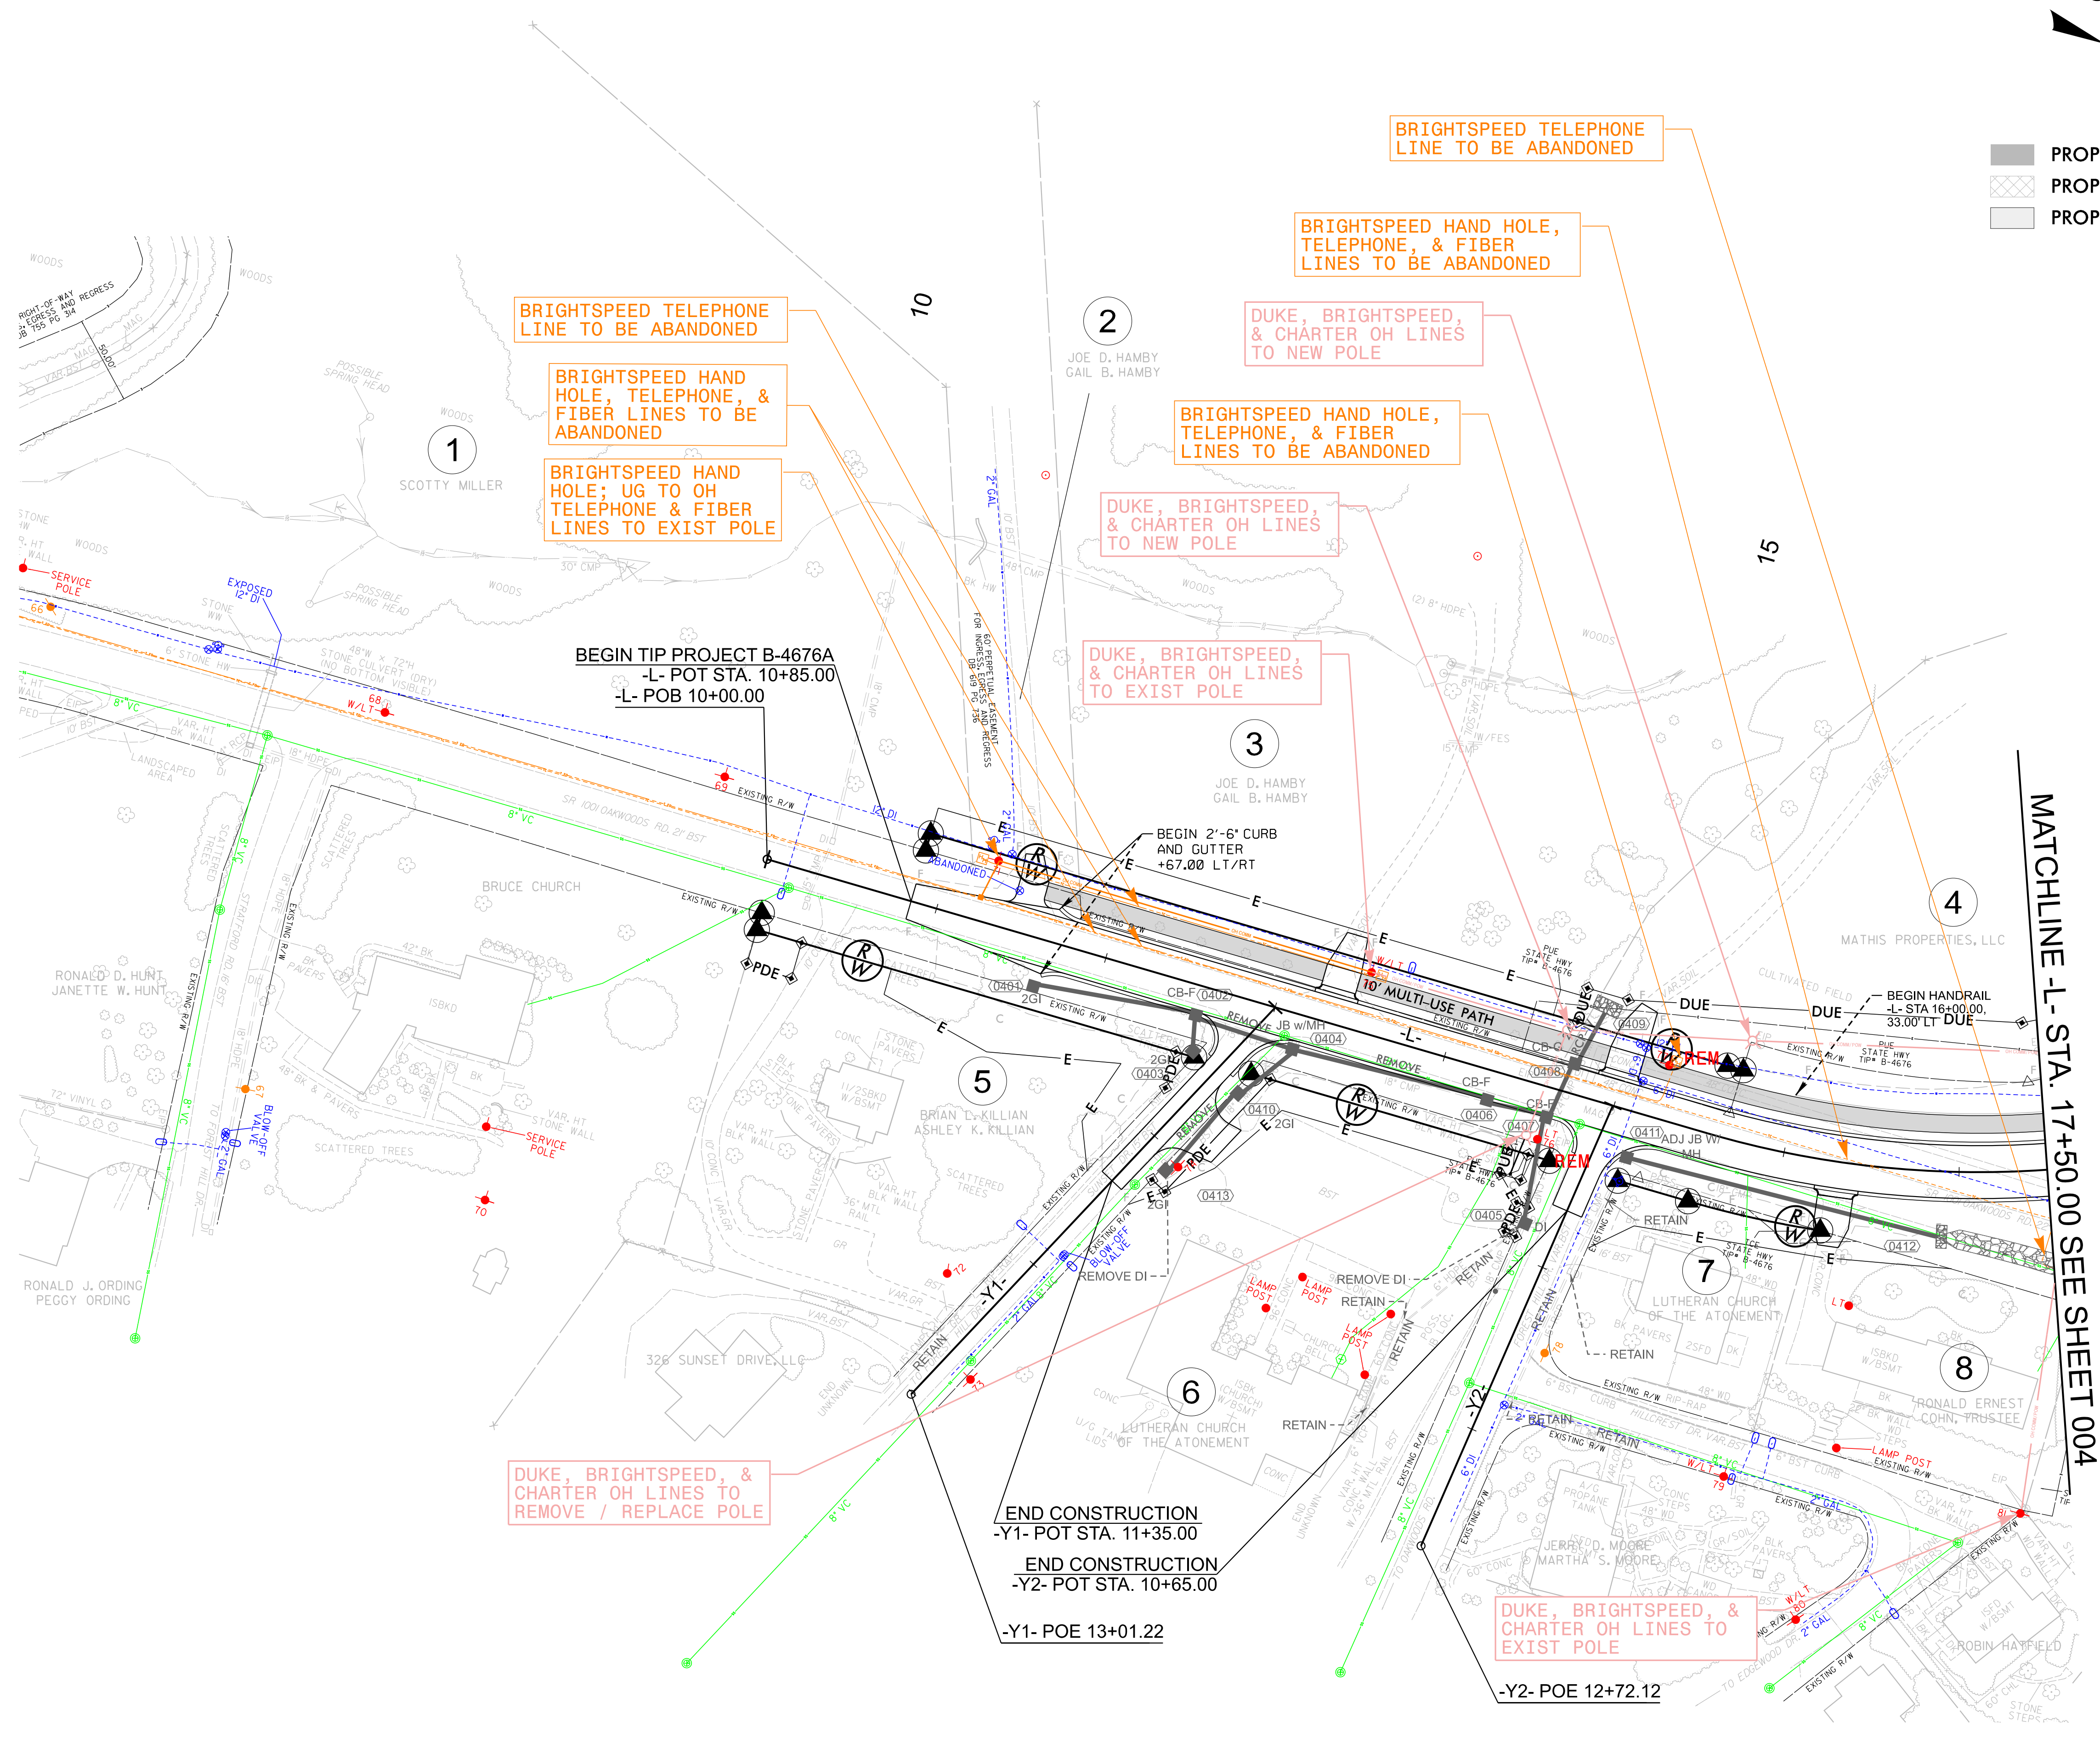


4/13/2026 5:55:21PM
User: fondonhueve1.Daniel

4/13/2026 5:44:27 PM
User: Jondennuevel.Daniel

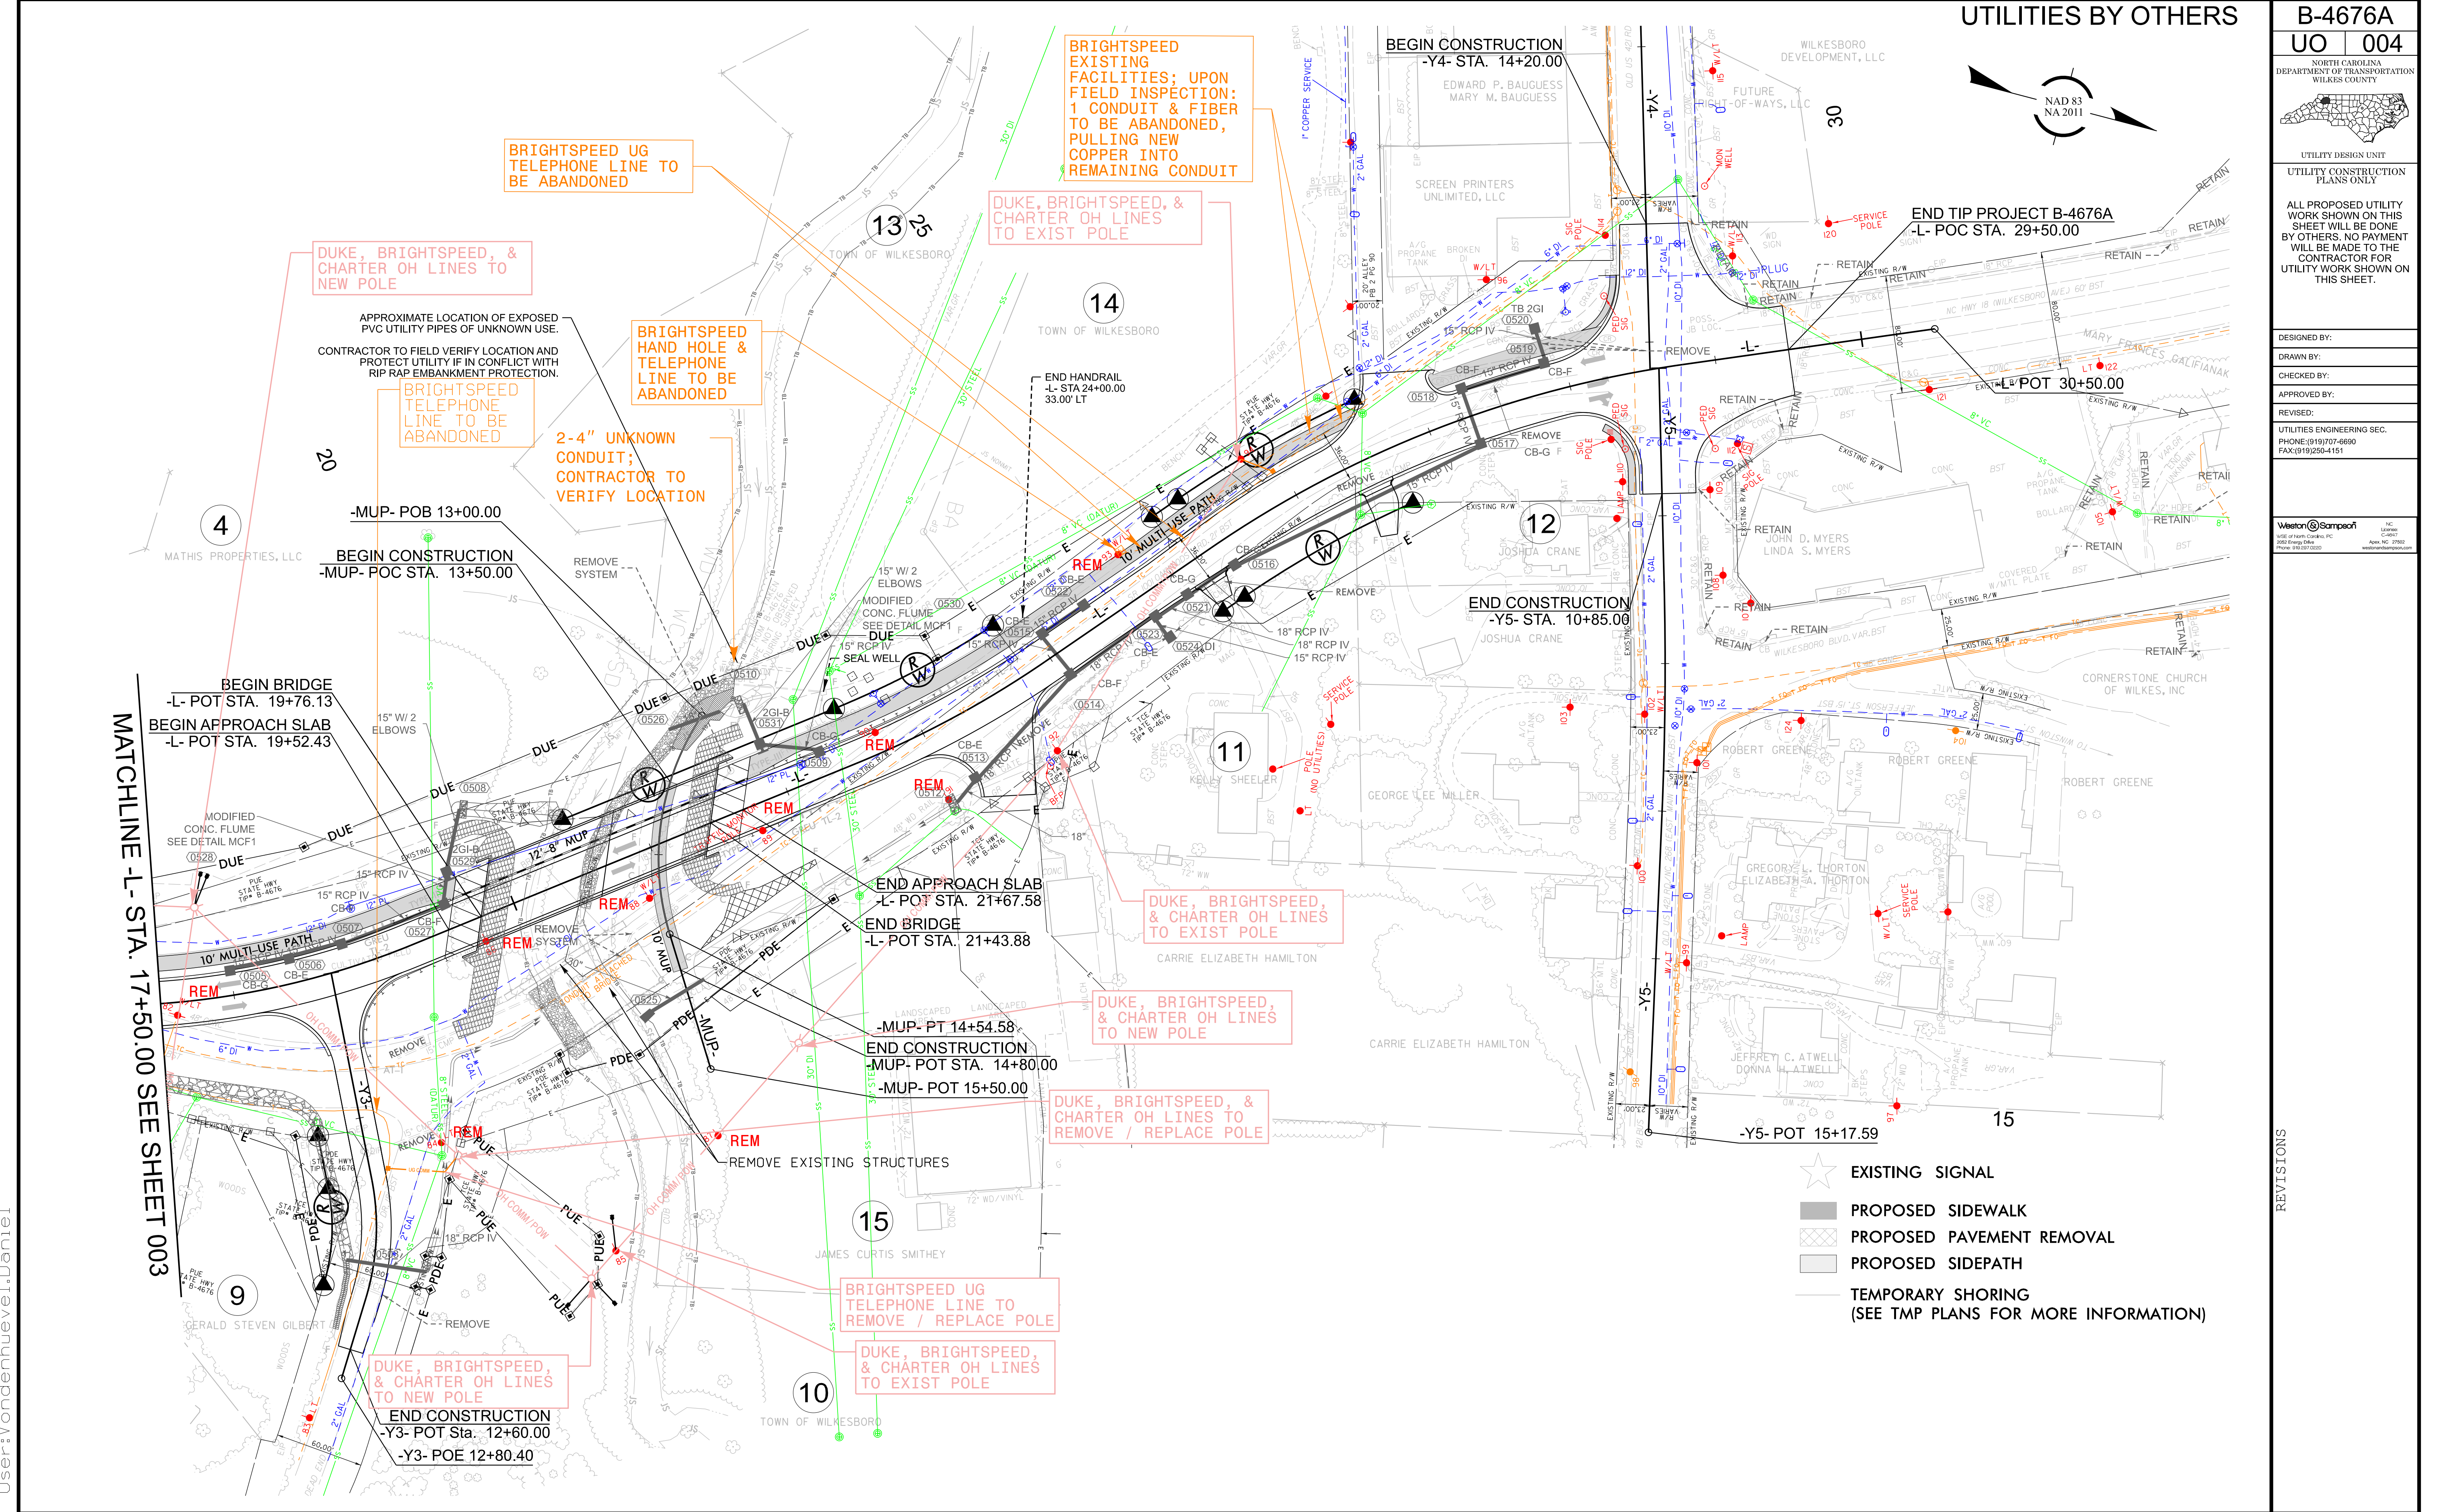

UTILITIES BY OTHERS

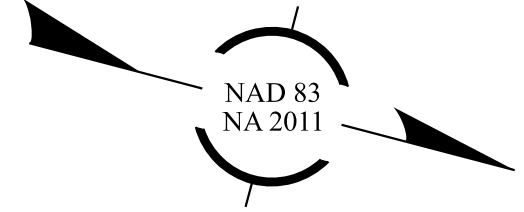

B-4676A
UO 004

NORTH CAROLINA
DEPARTMENT OF TRANSPORTATION
WILKES COUNTY

UTILITY DESIGN UNIT
UTILITY CONSTRUCTION
PLANS ONLY

ALL PROPOSED UTILITY
WORK SHOWN ON THIS
SHEET WILL BE DONE
BY OTHERS. NO PAYMENT
WILL BE MADE TO THE
CONTRACTOR FOR
UTILITY WORK SHOWN ON
THIS SHEET.

DESIGNED BY:
DRAWN BY:
CHECKED BY:
APPROVED BY:
REVISED:
UTILITIES ENGINEERING SEC.
PHONE: (919) 707-6690
FAX: (919) 250-4151

Weston Sampson
4400 Gile Road, Suite 100
Wilmington, NC 28403
Phone: 910-337-0332
www.westonsampson.com

REVISIONS