

B-4676A	
FP	X-1

--

STATE OF NORTH CAROLINA DIVISION OF HIGHWAYS

B-4676A



X-1A




Approximate quantities only. Unclassified excavation, fine grading, clearing and grubbing, and removal of existing pavement will be paid for at the lump sum price for "Grading".

NOTE: EMBANKMENT COLUMN DOES NOT INCLUDE BACKFILL FOR UNDERCUT

CROSS-SECTION SUMMARY



[illegible]

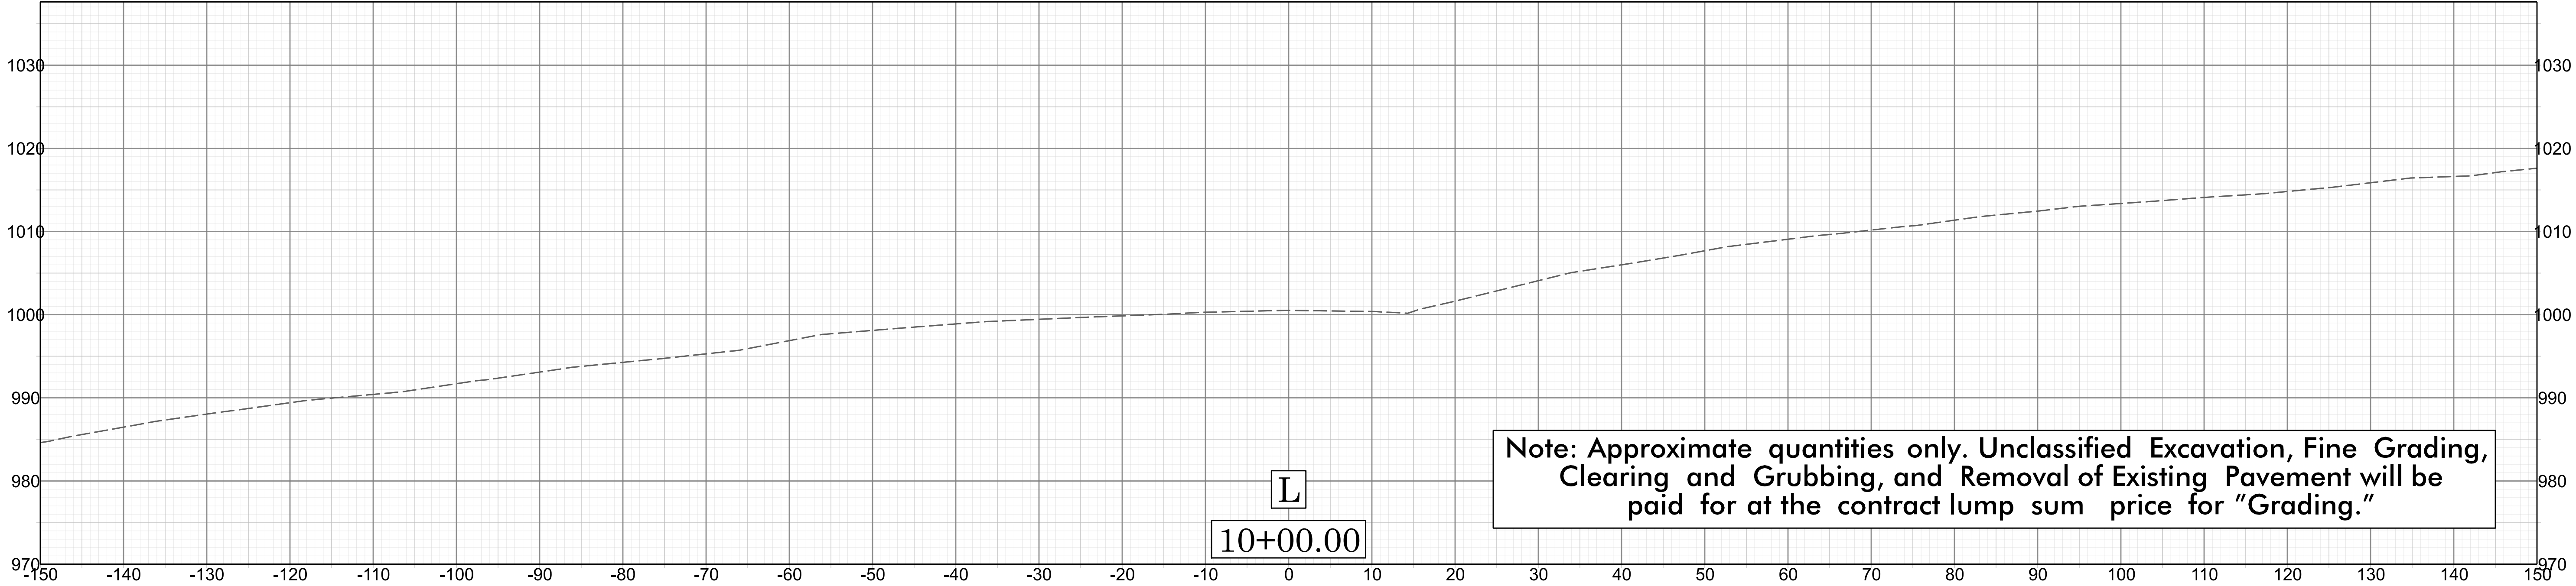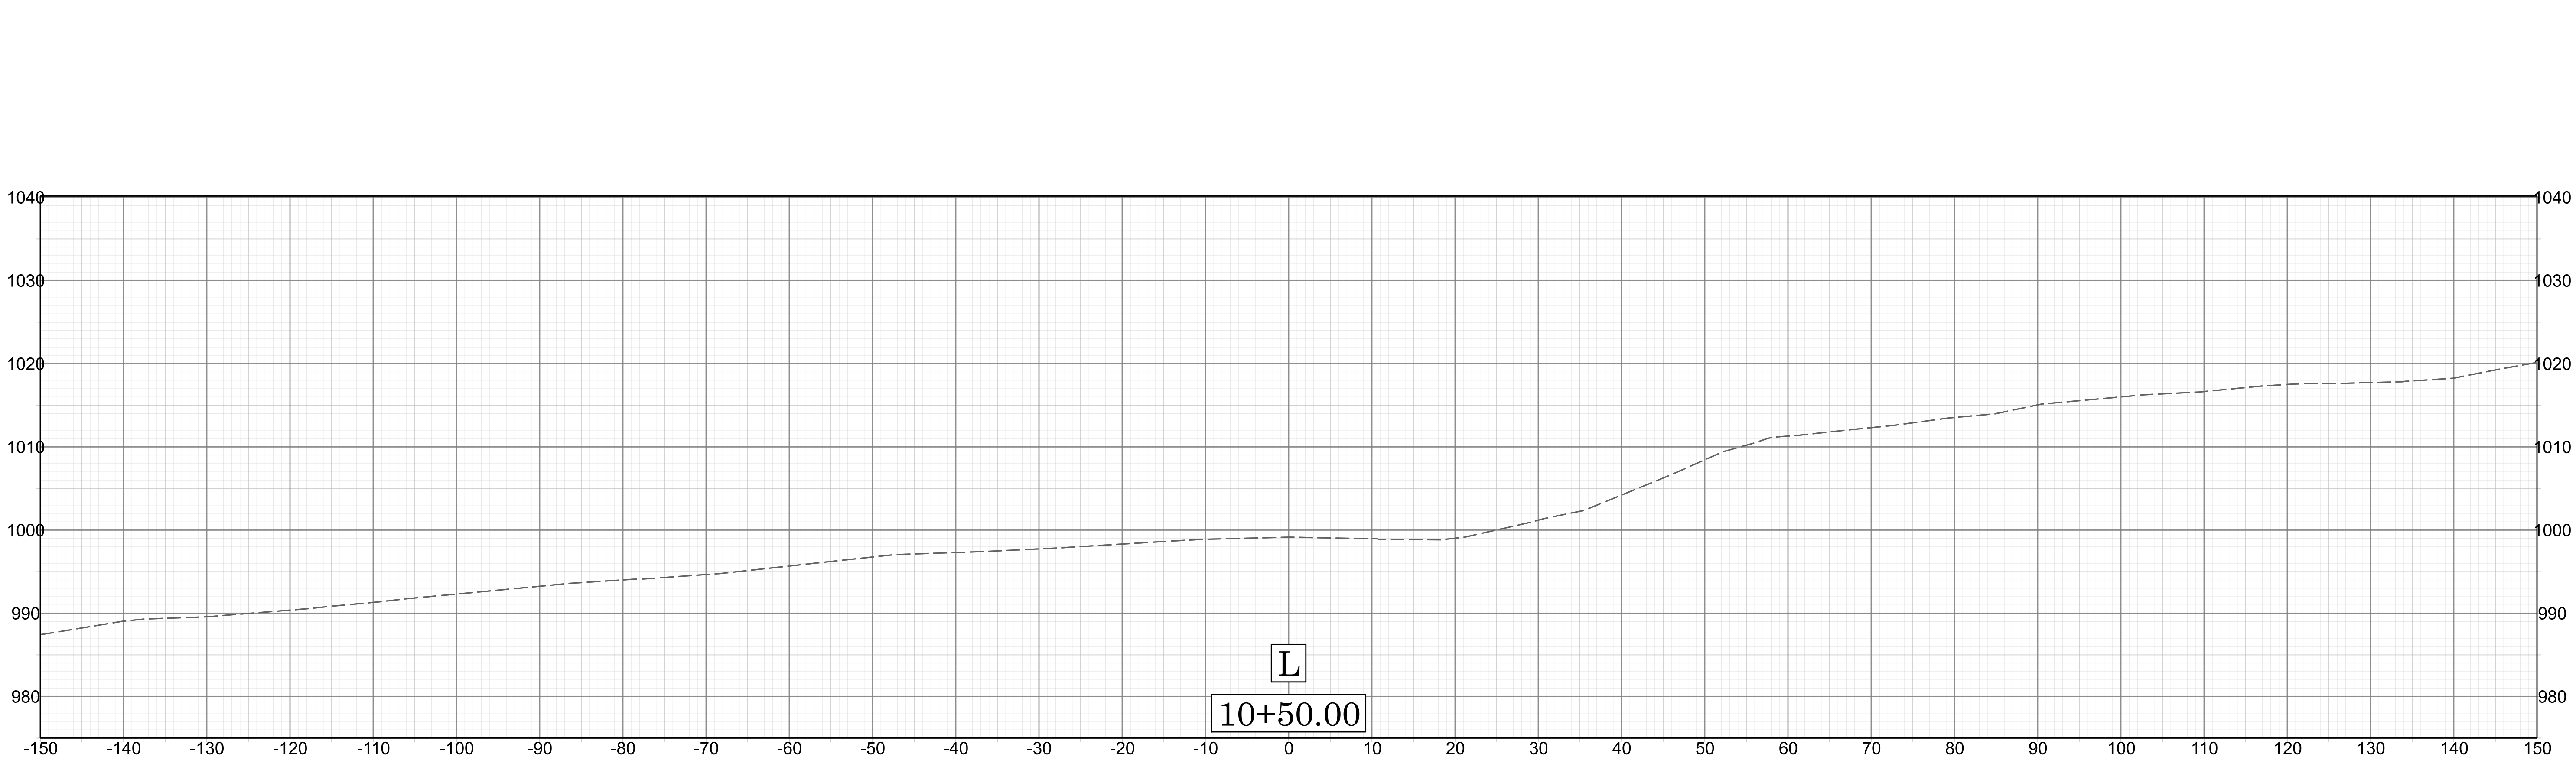

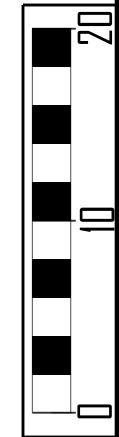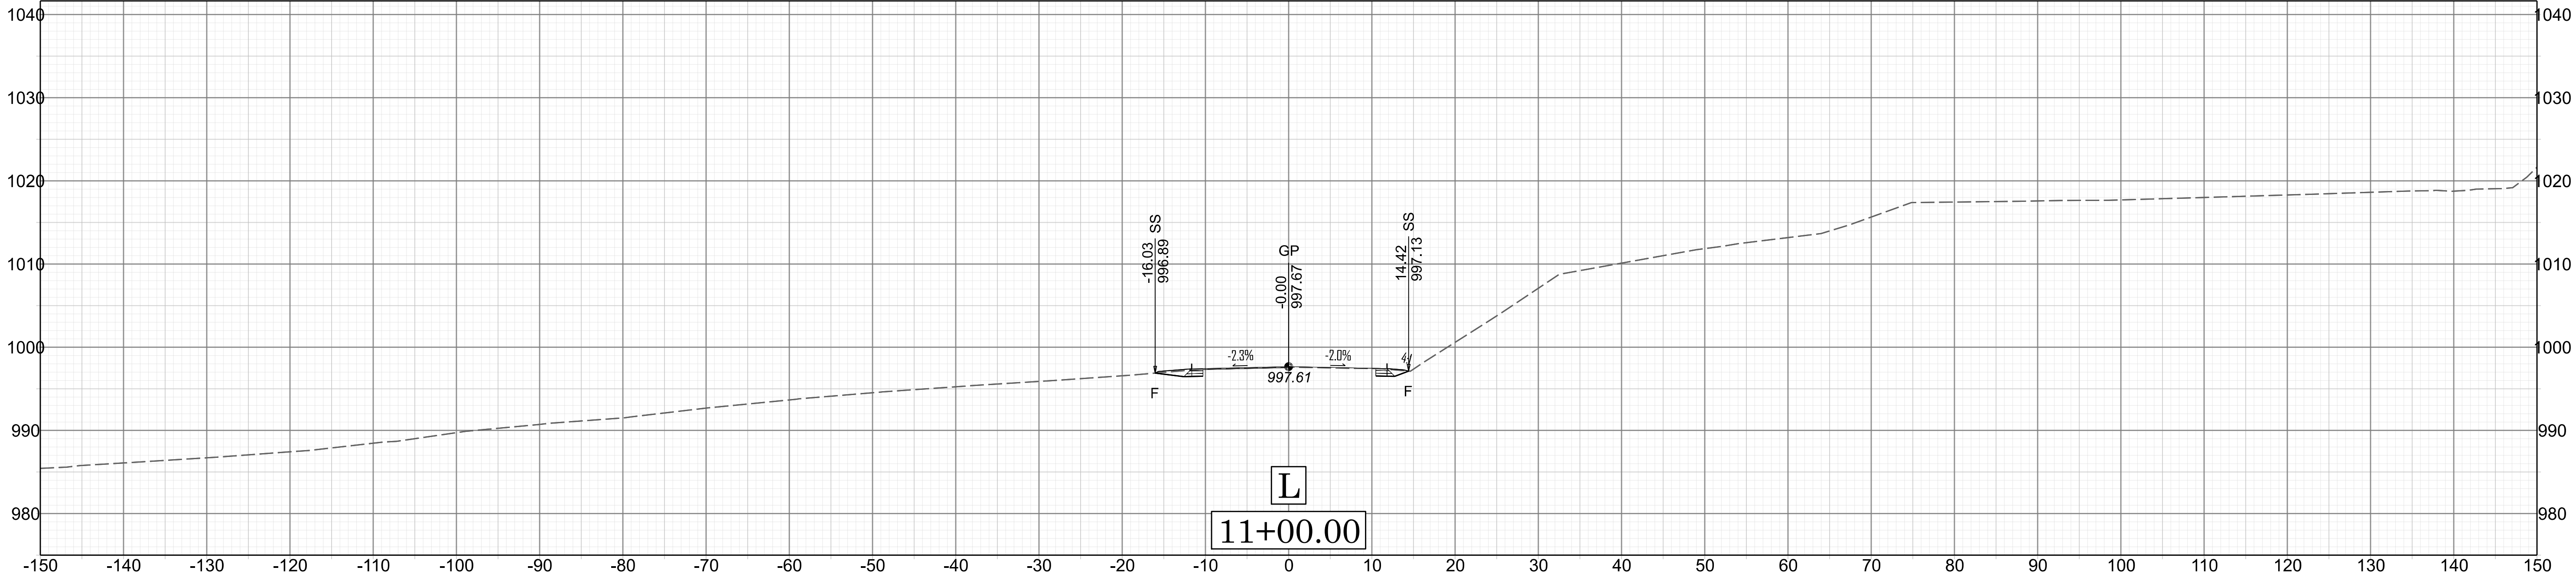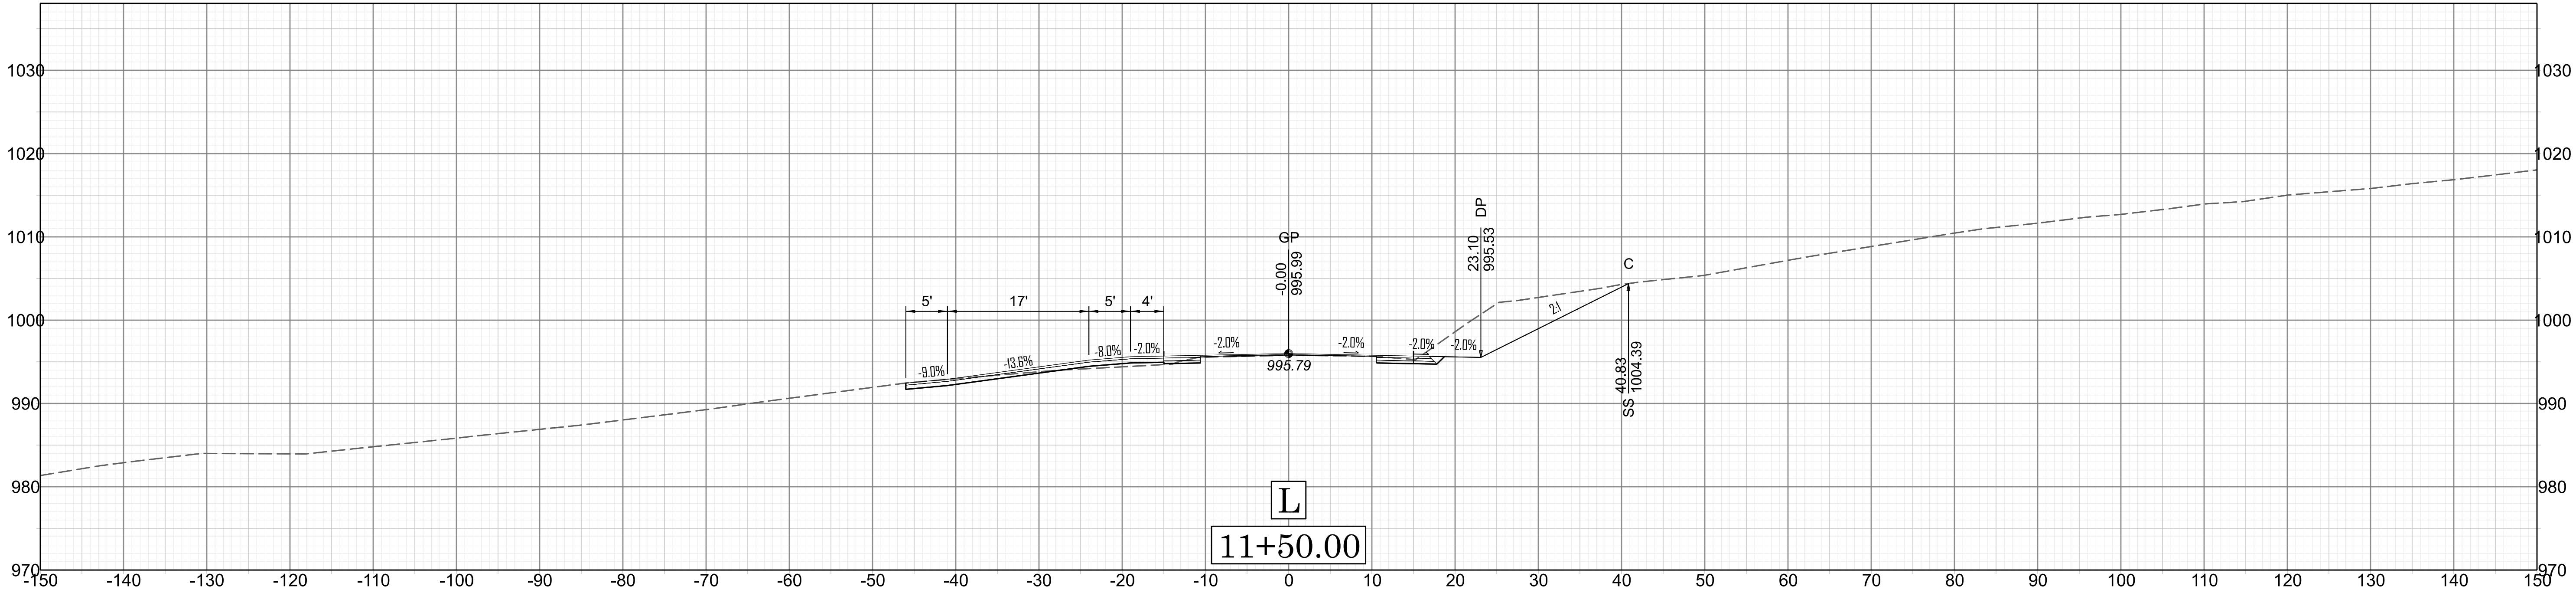


X 3




B-4676A




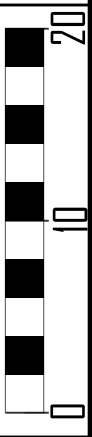
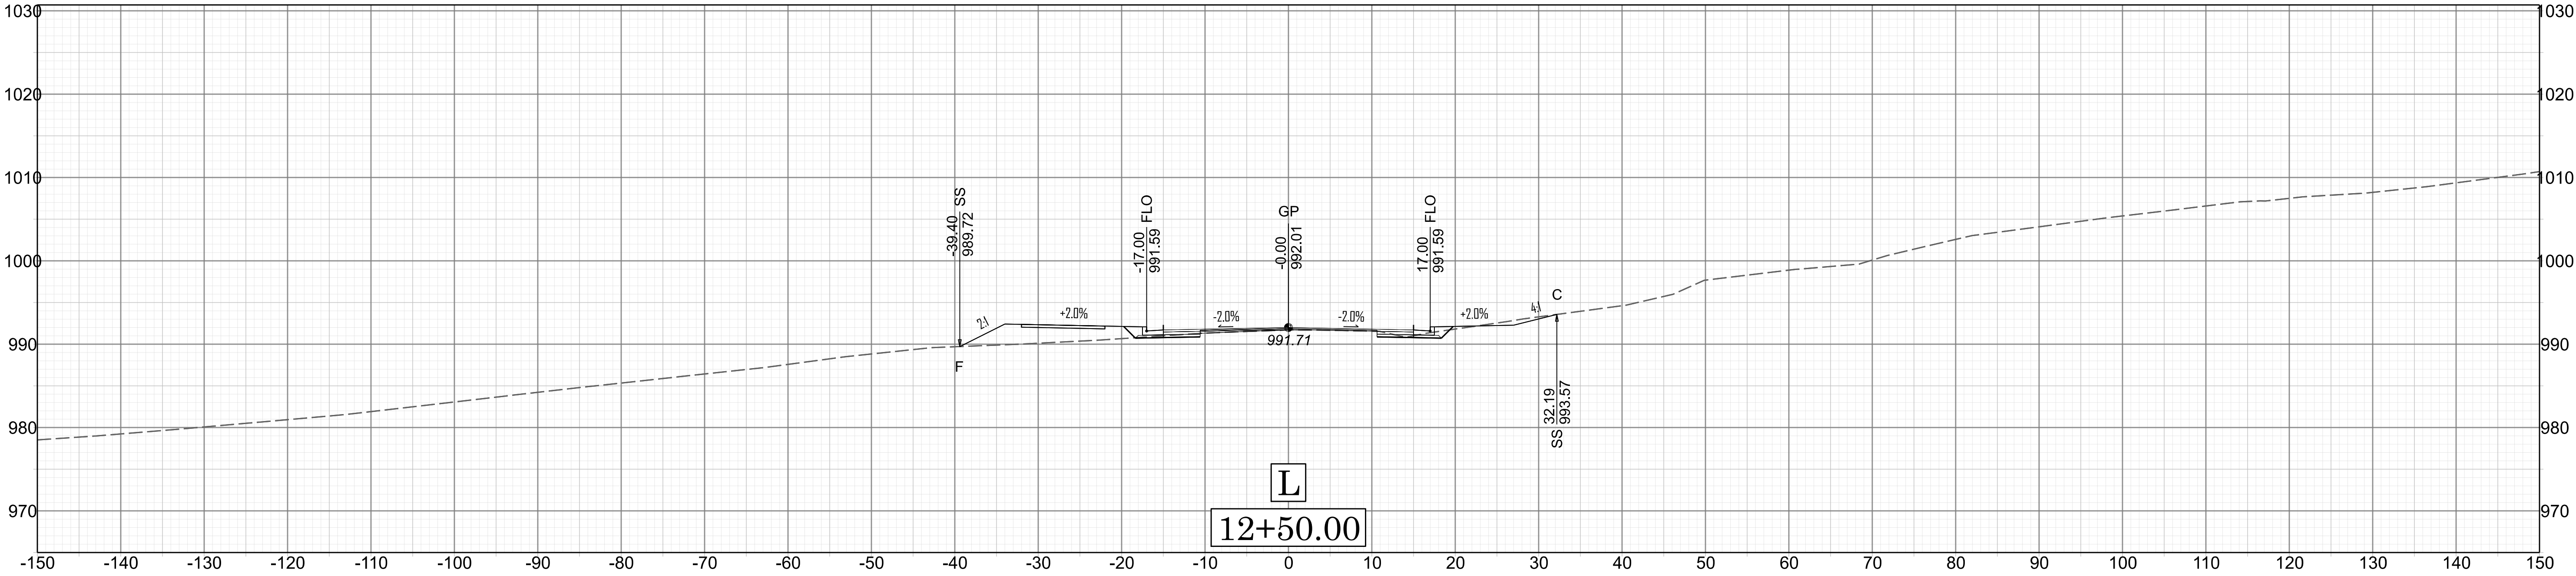




X 4





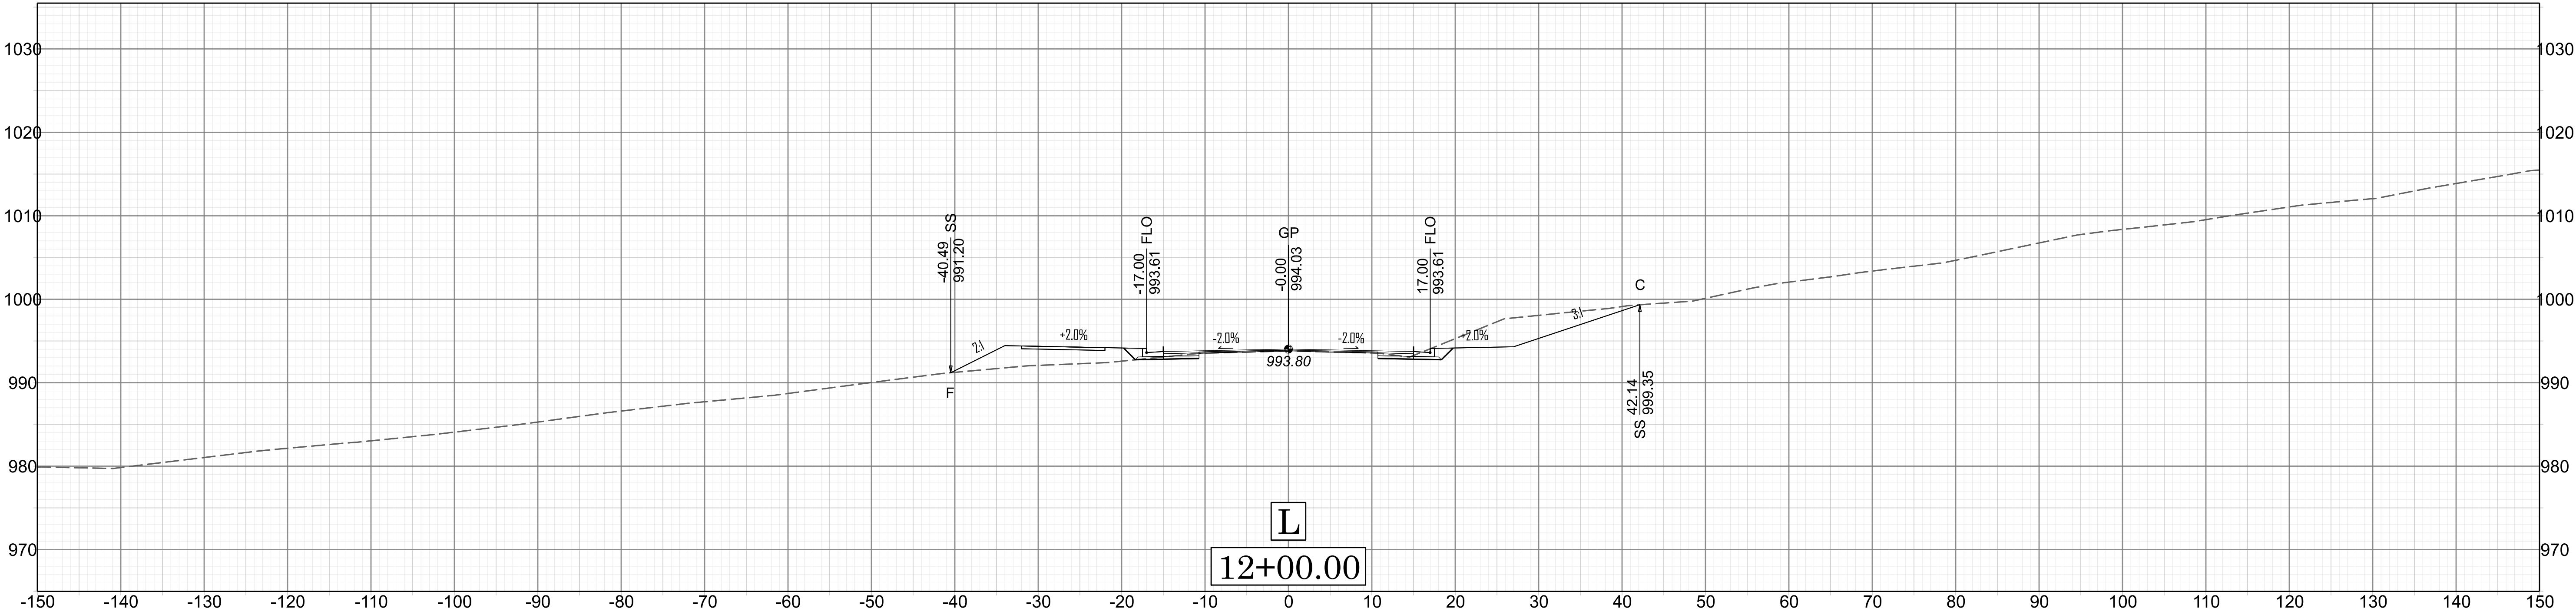




B-4676A

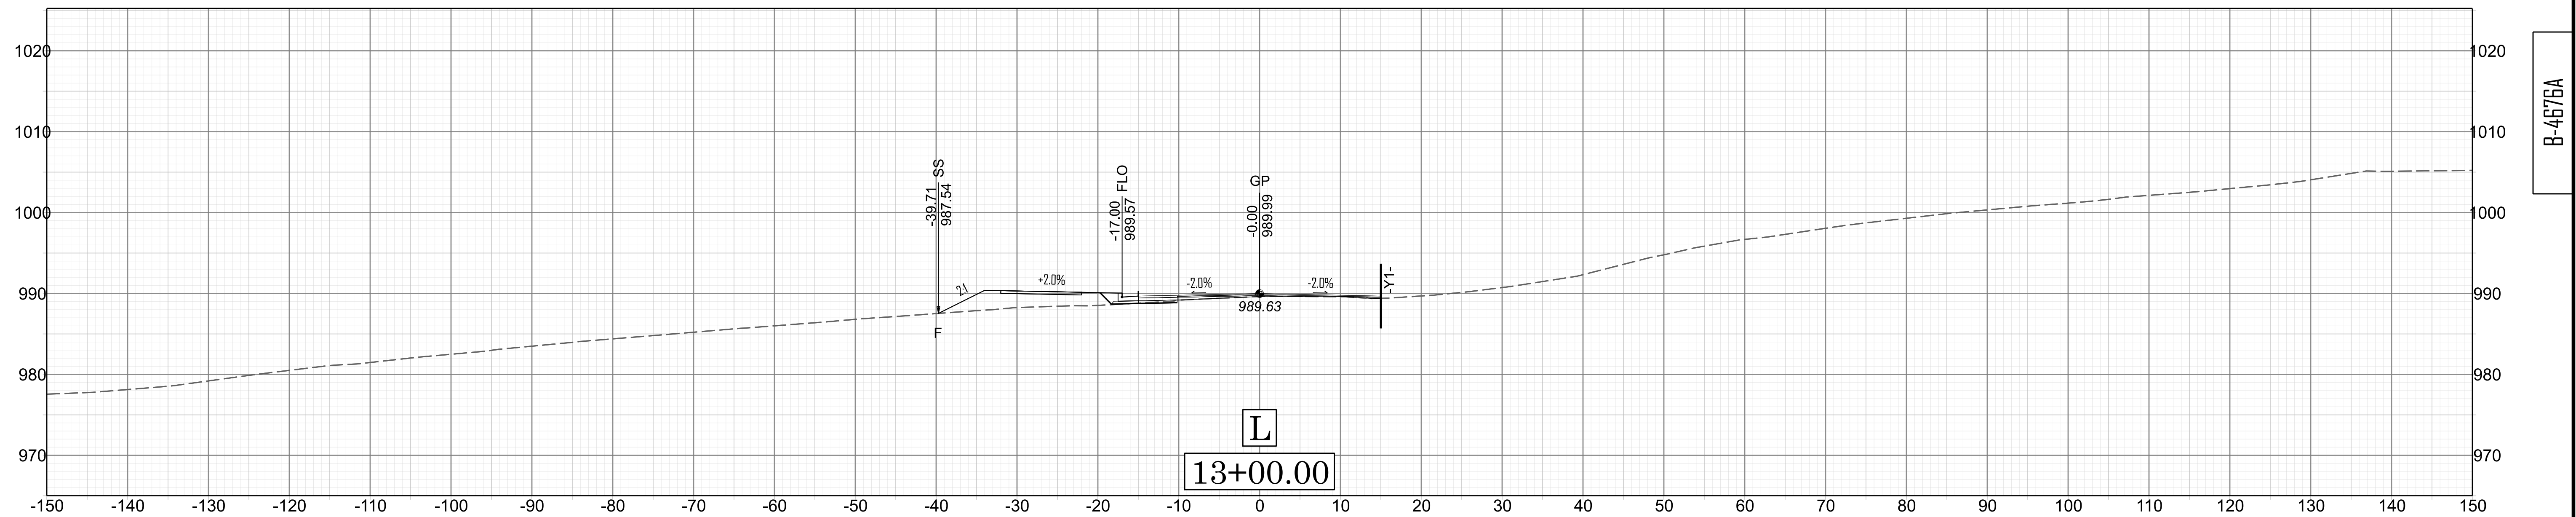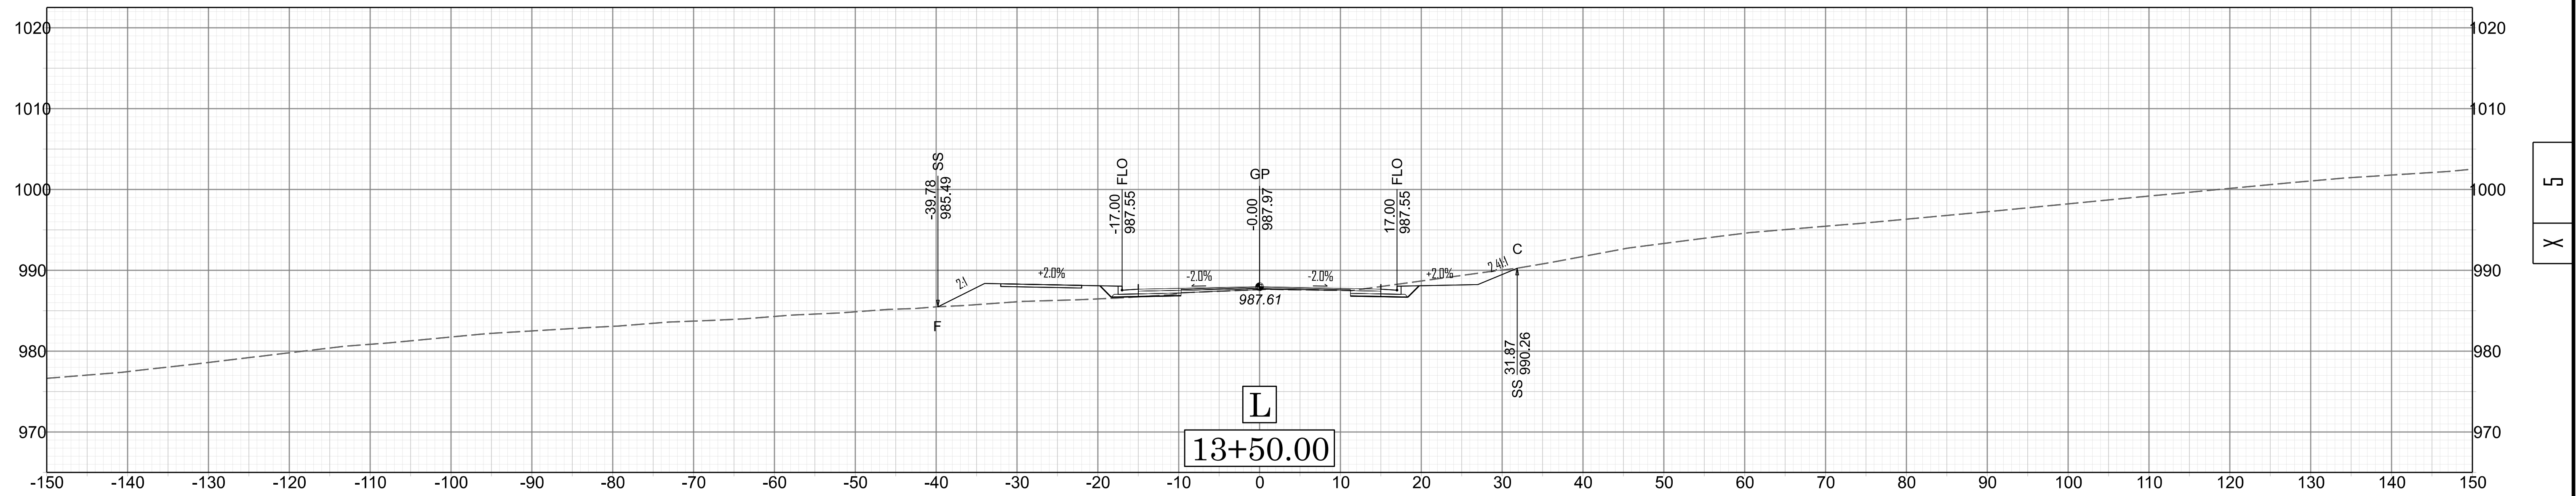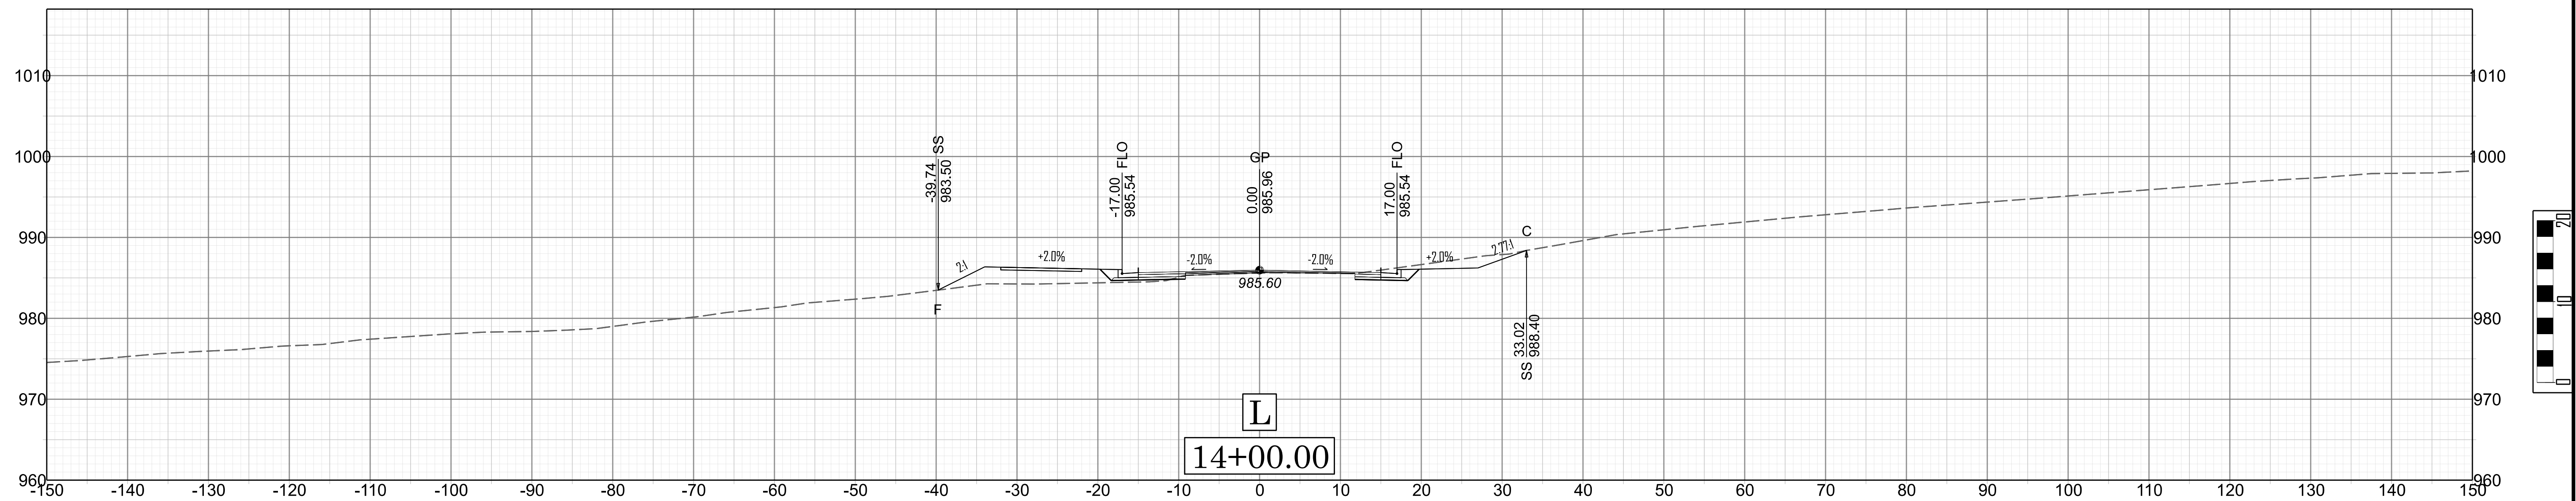

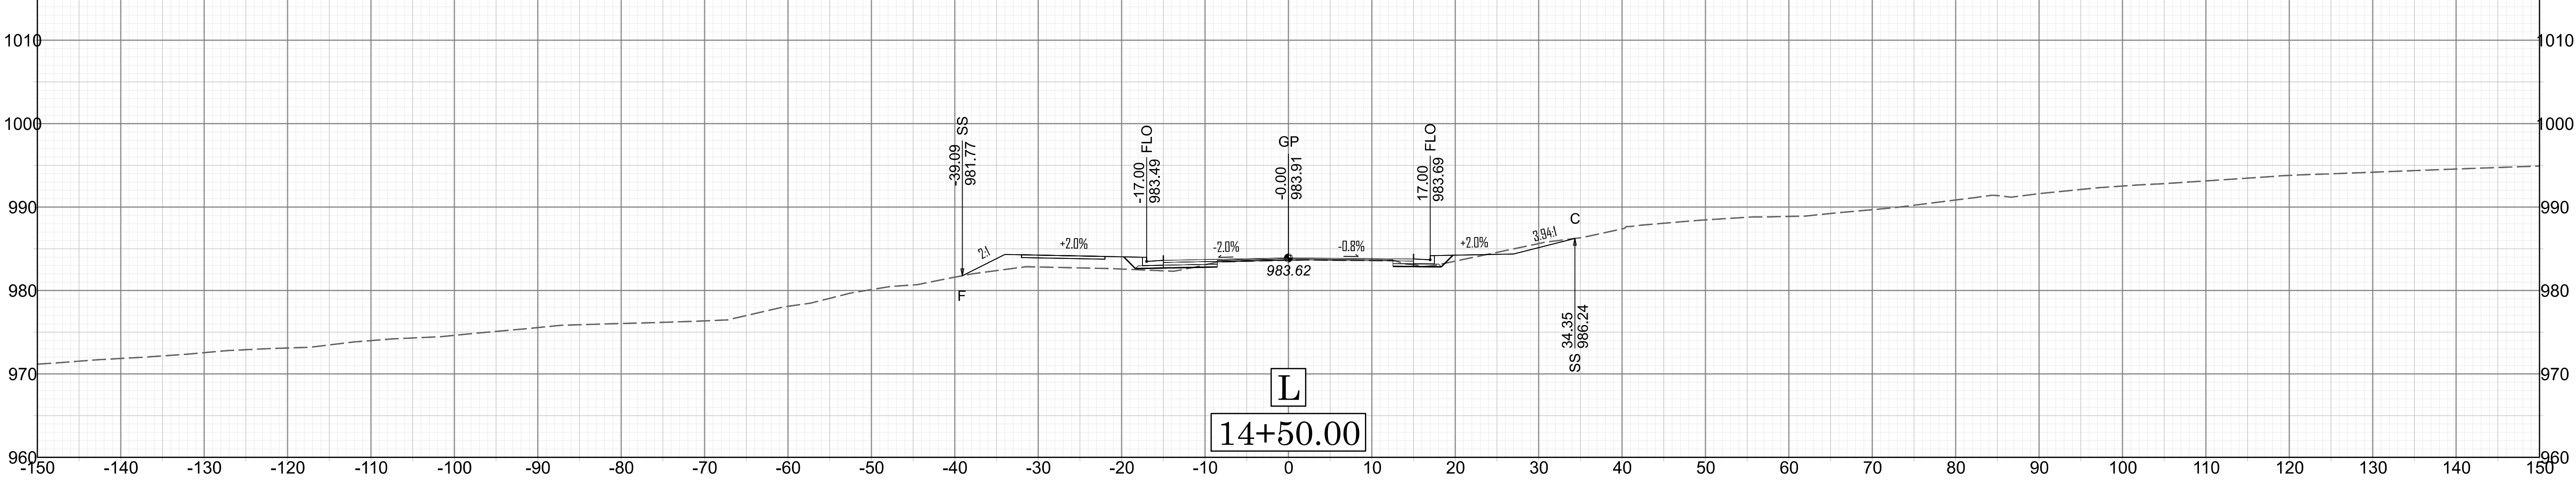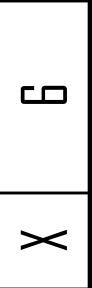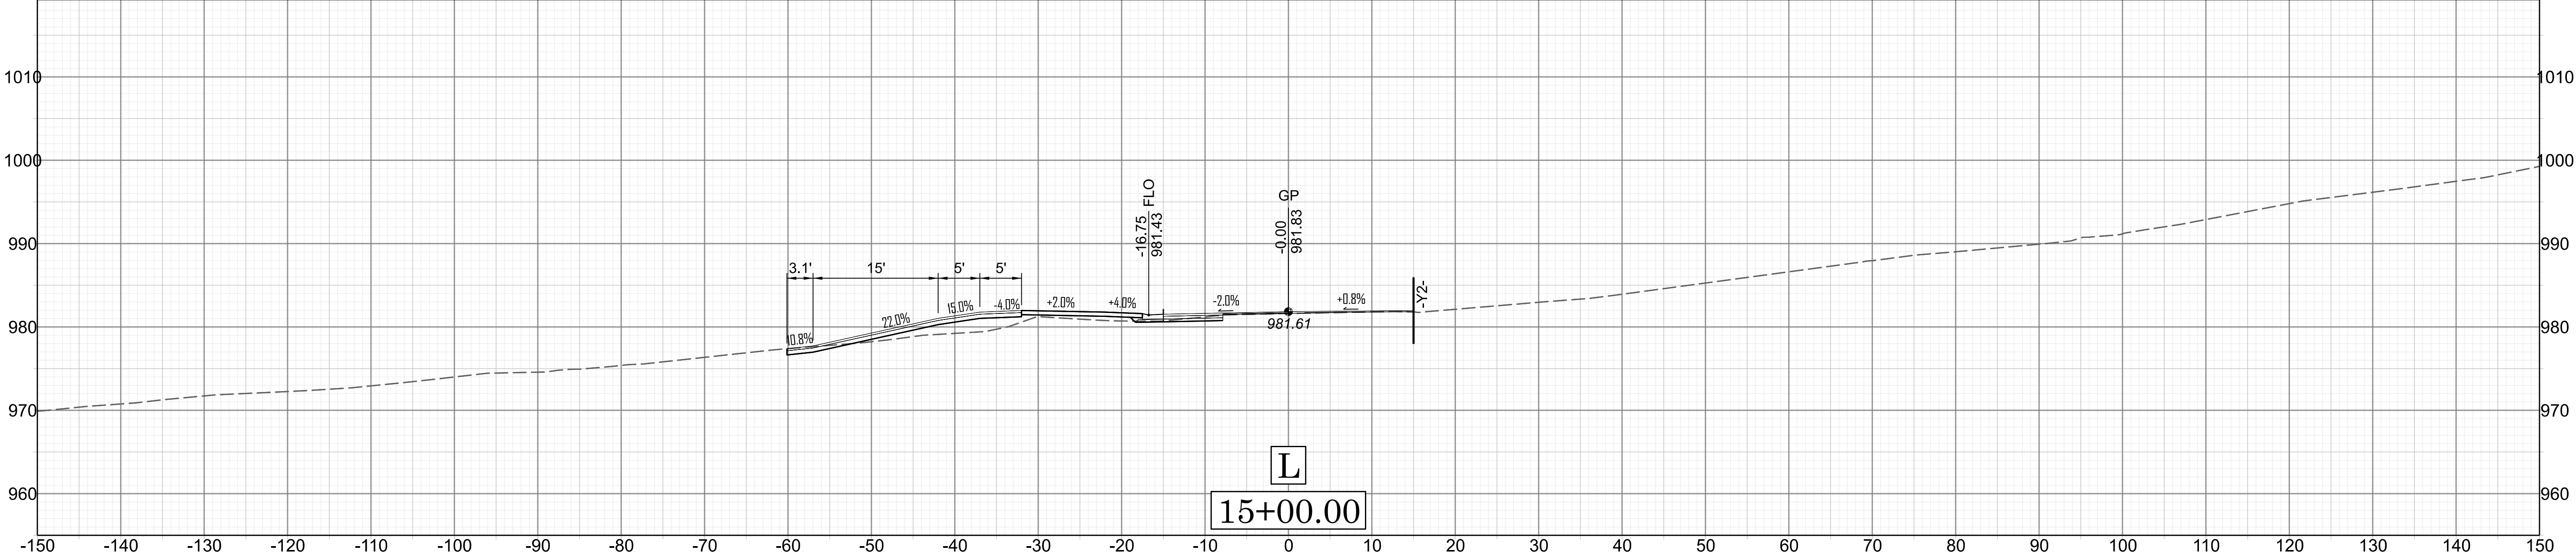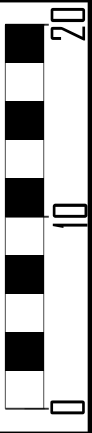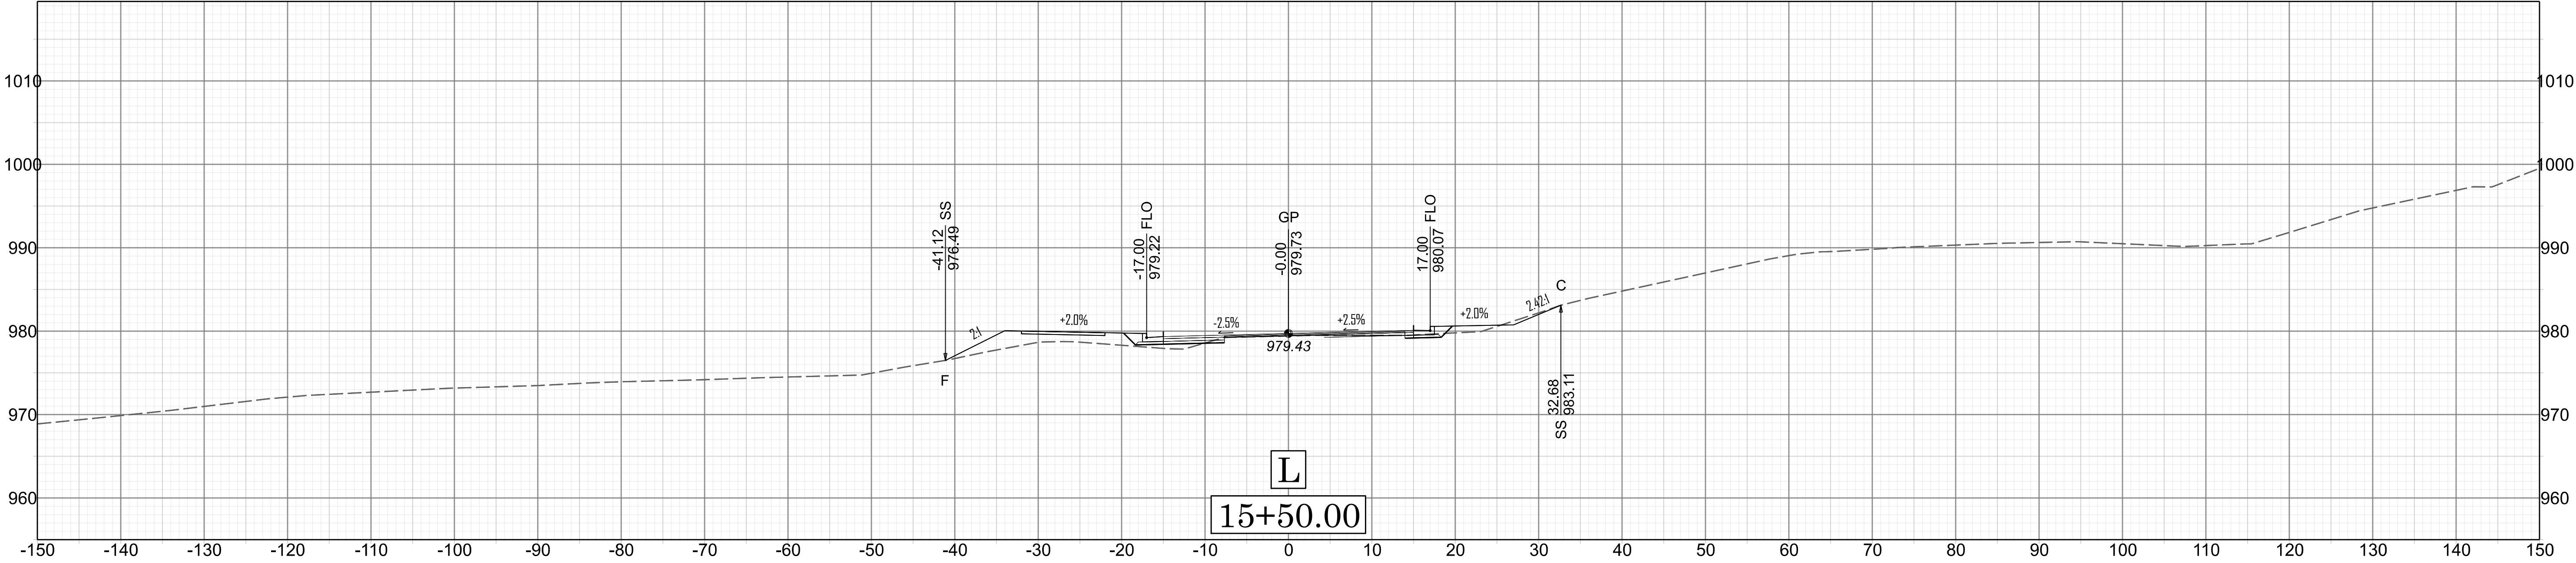


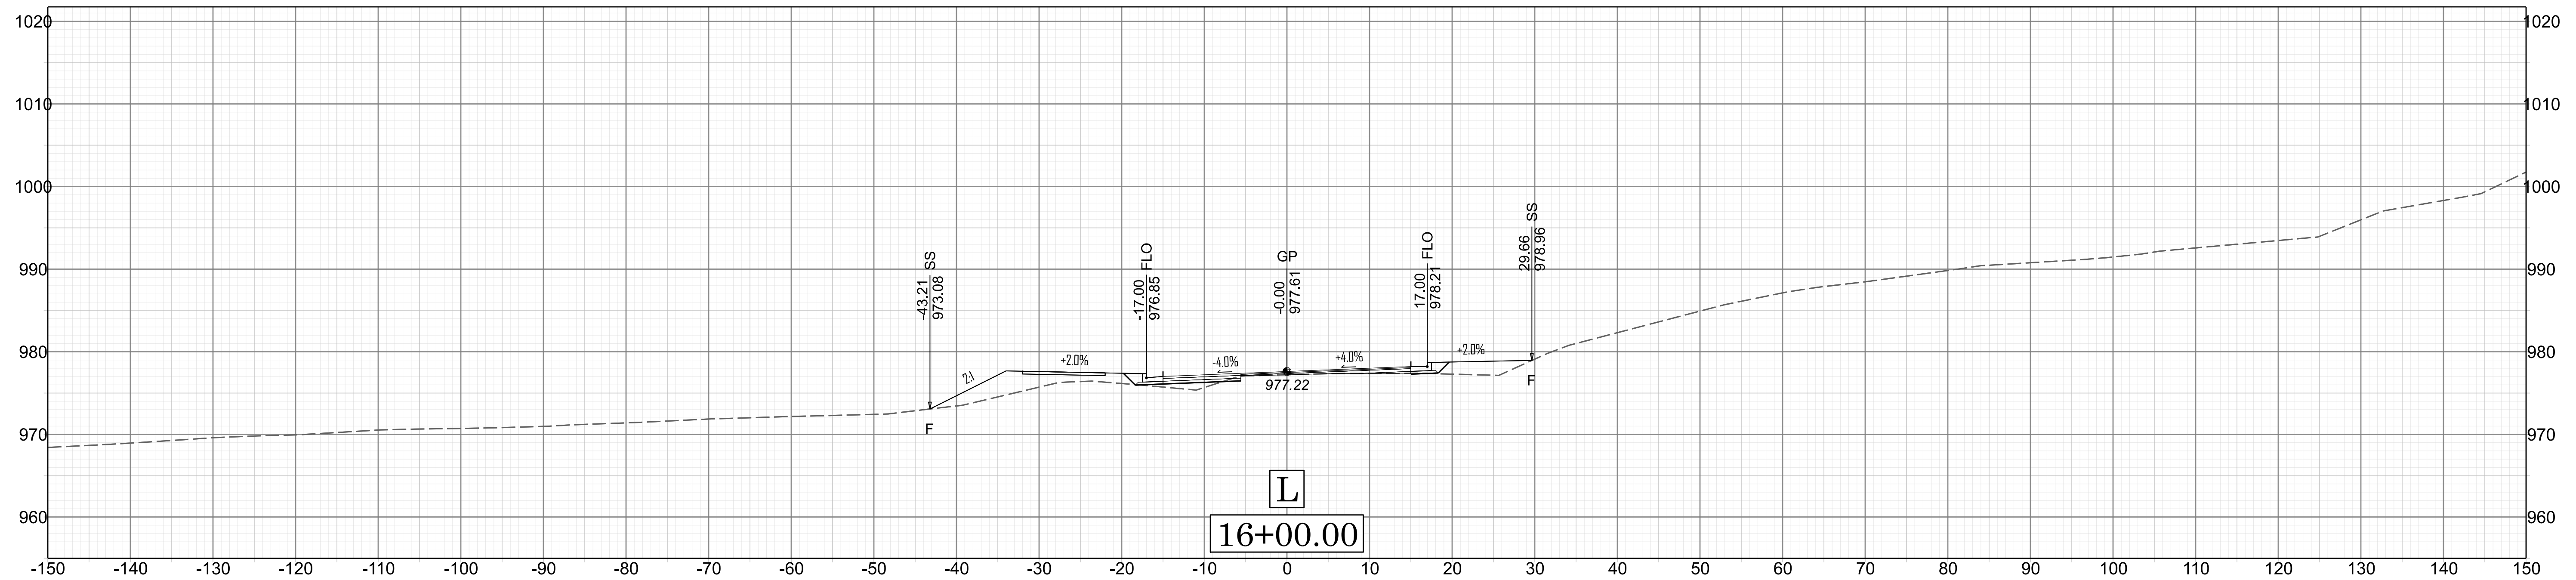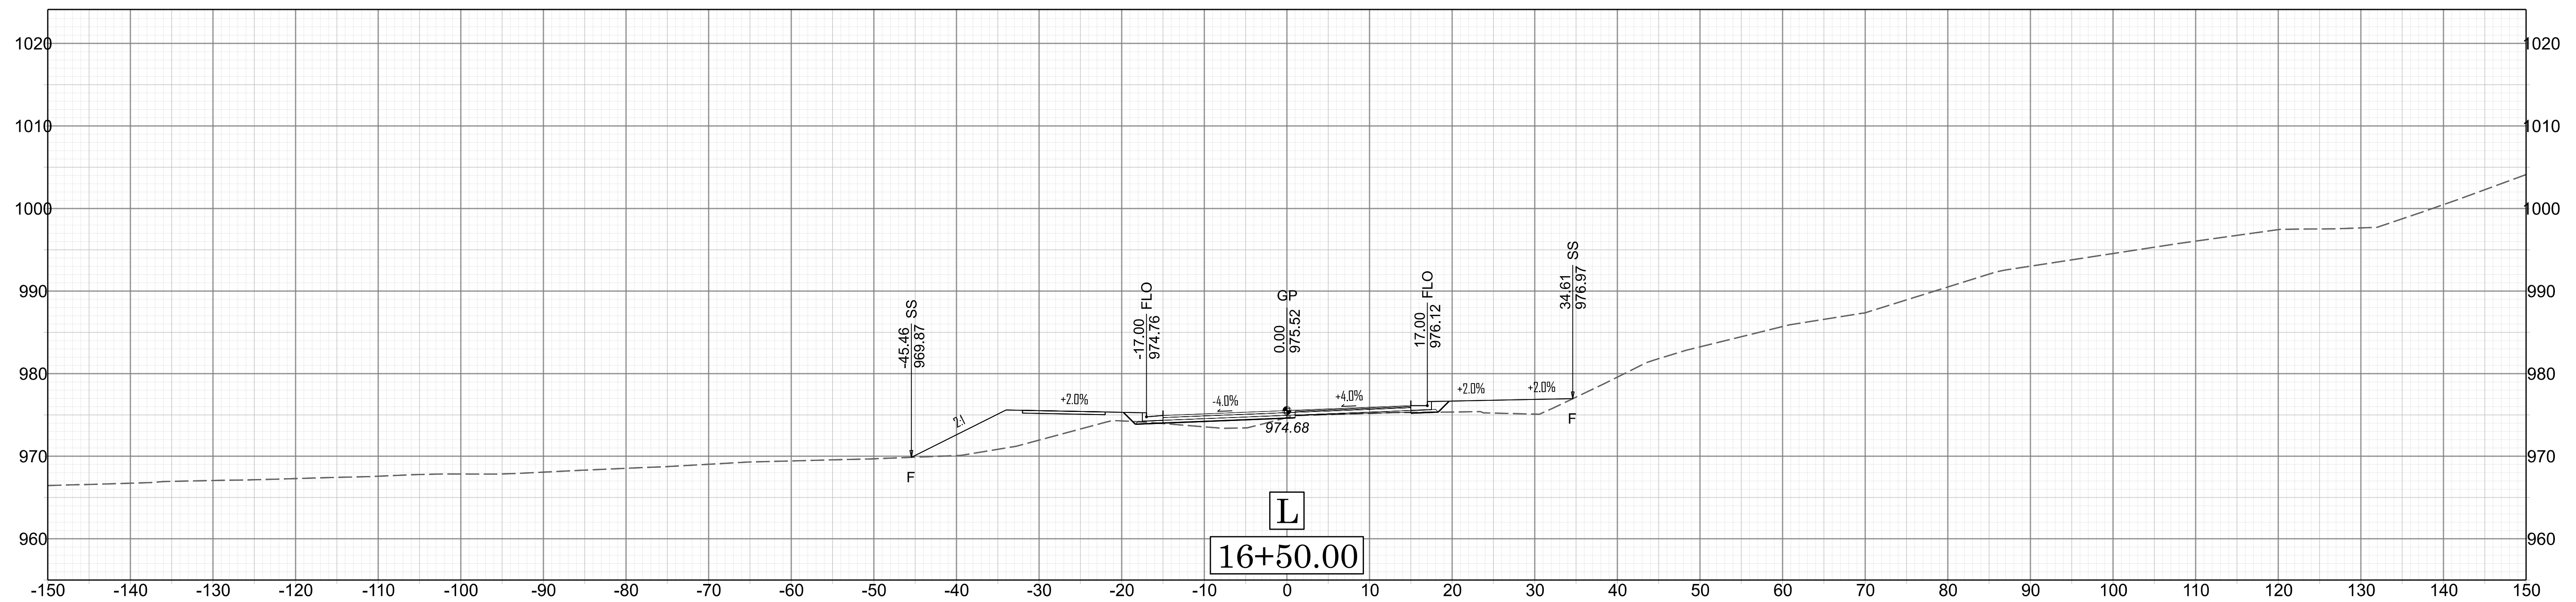

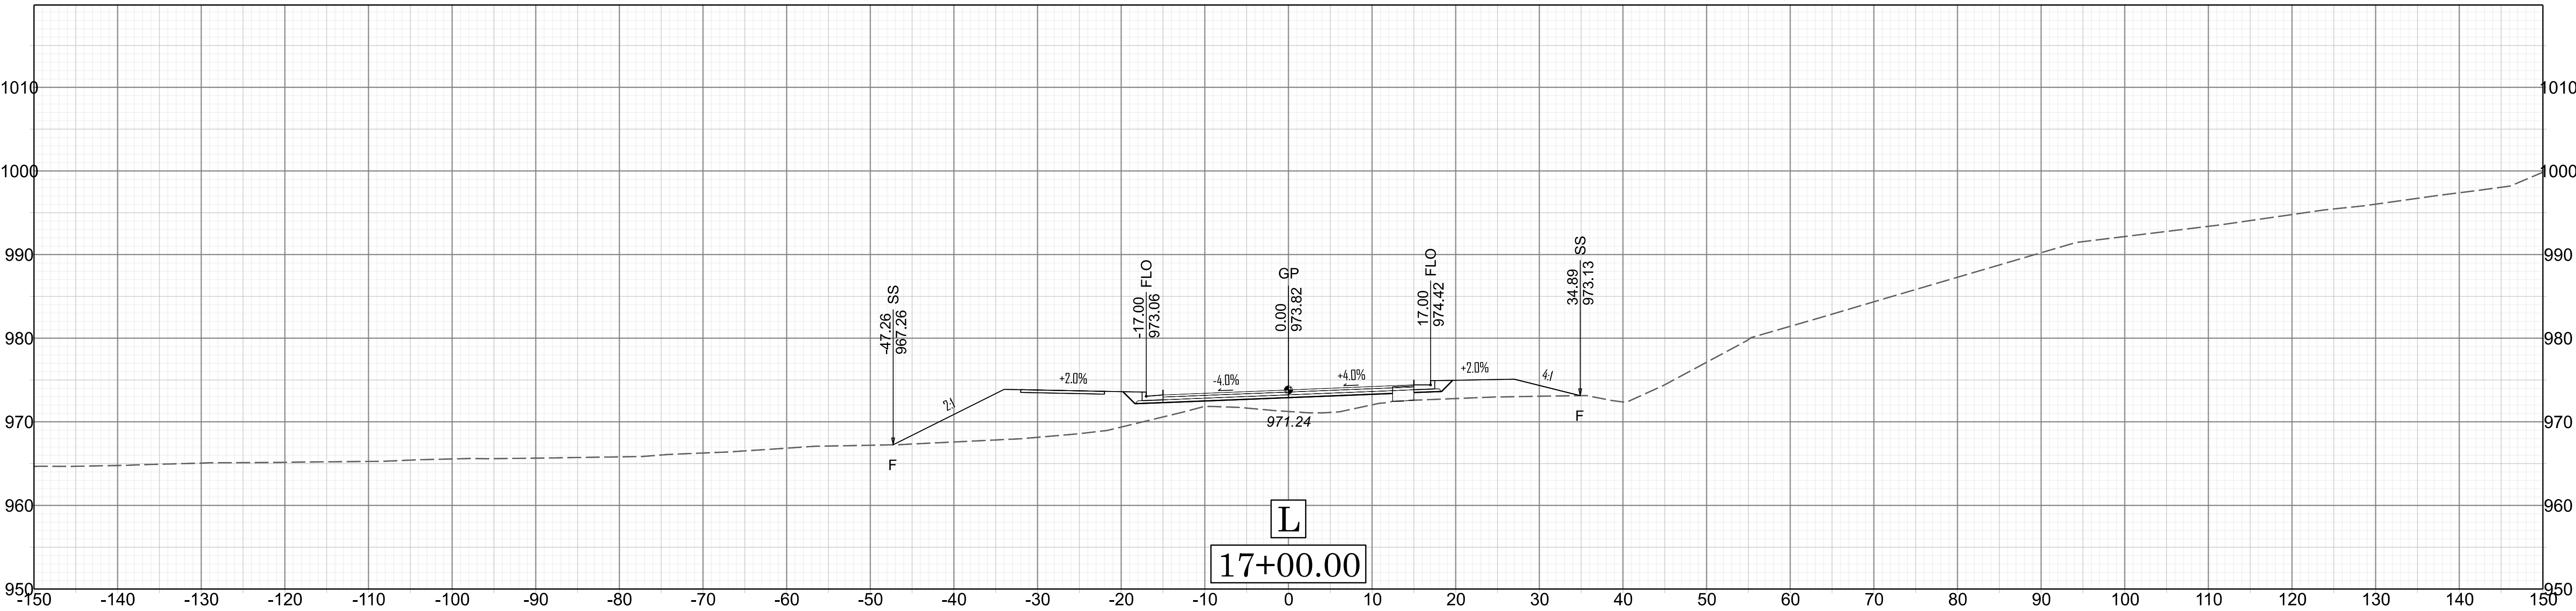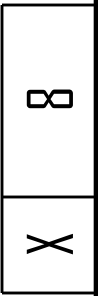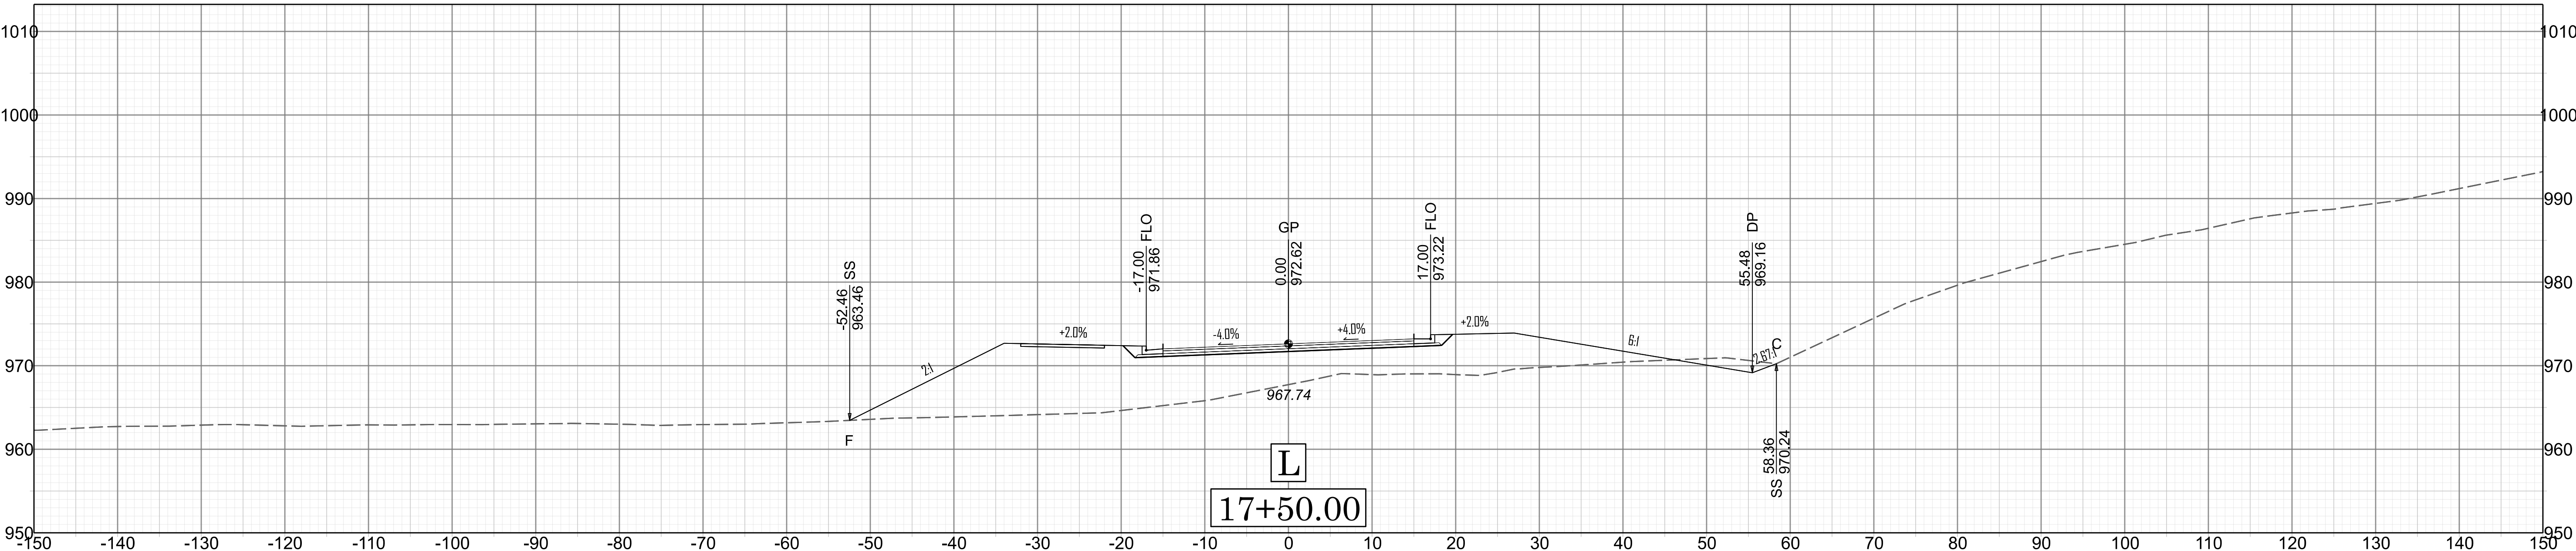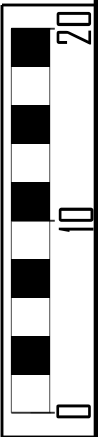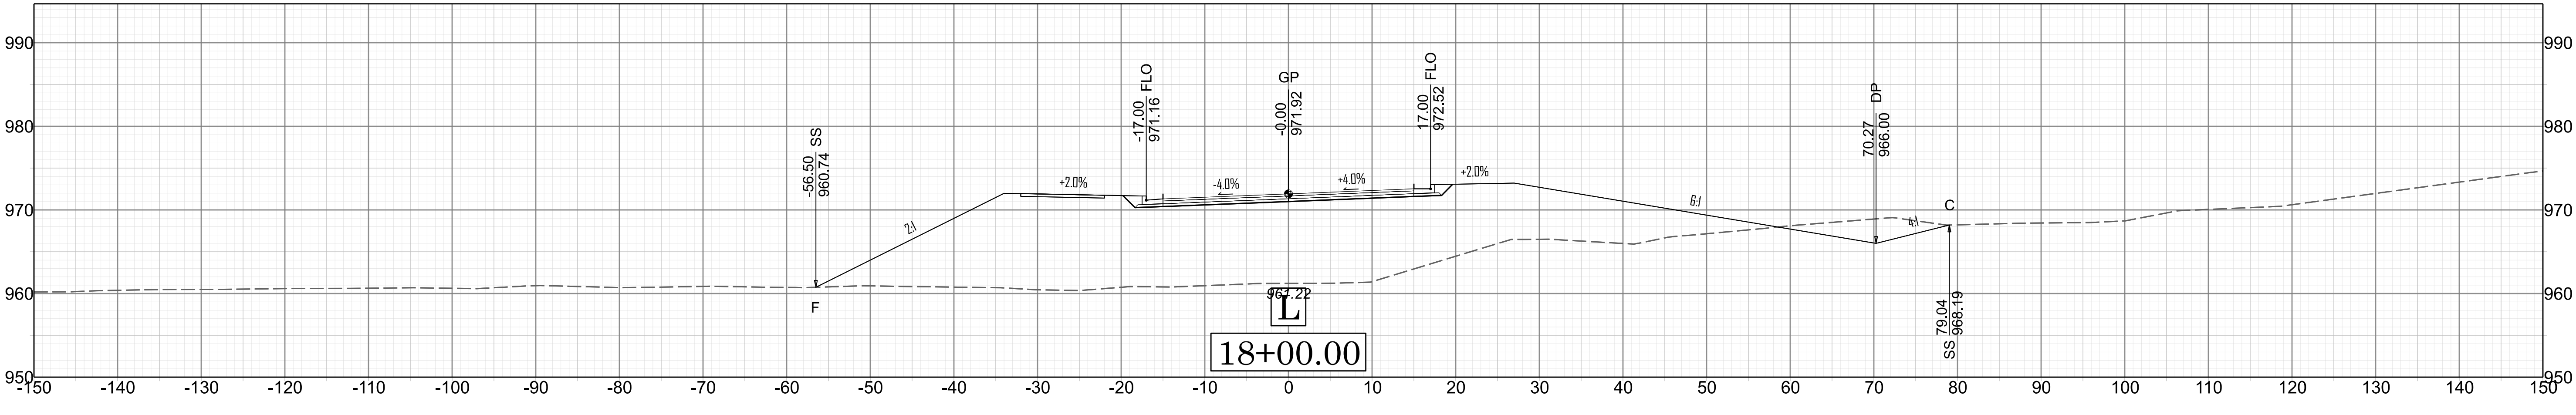





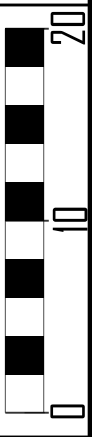
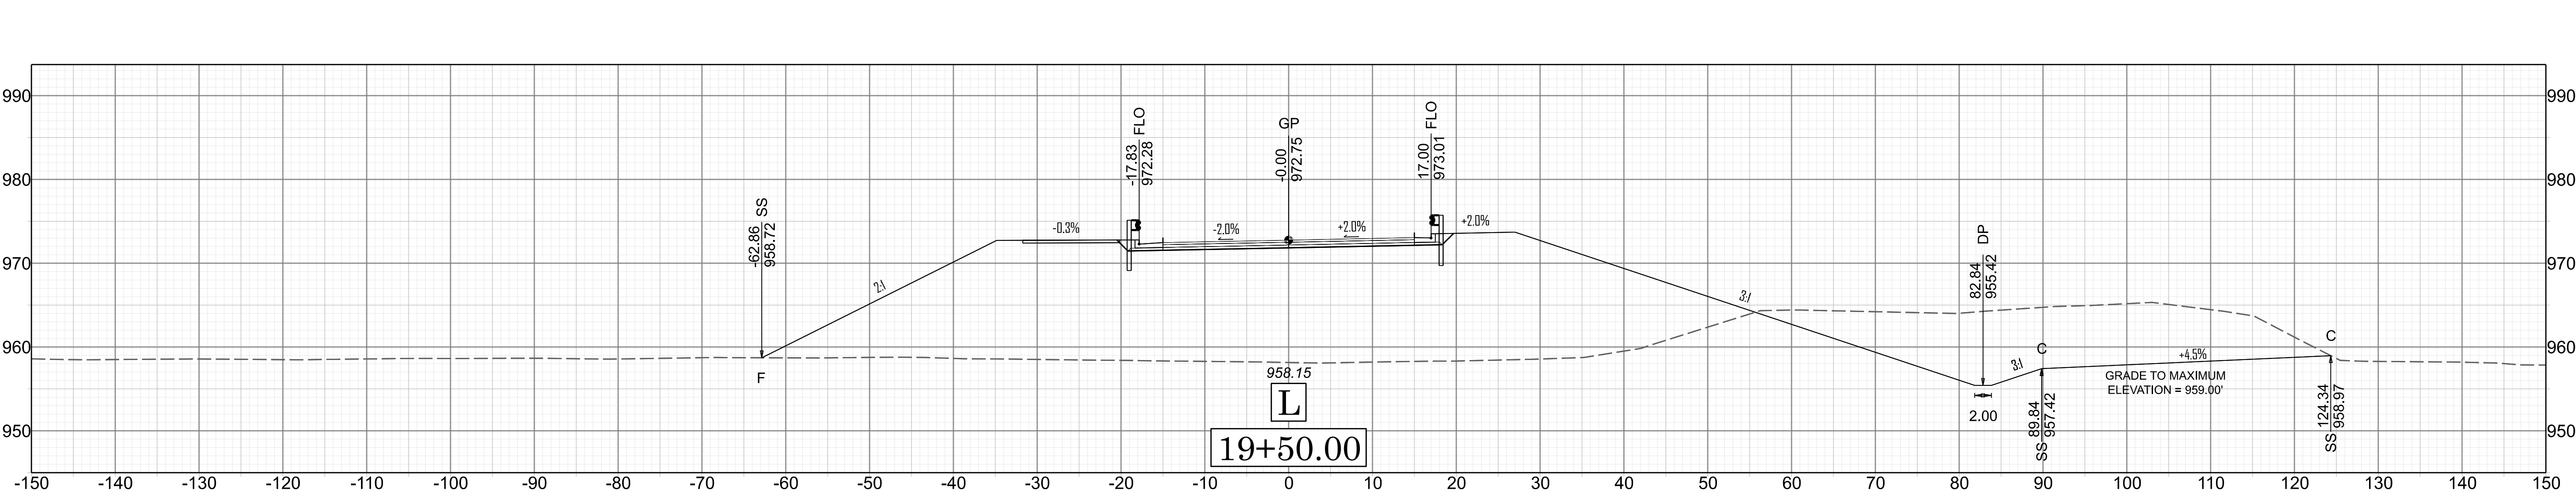





X 9

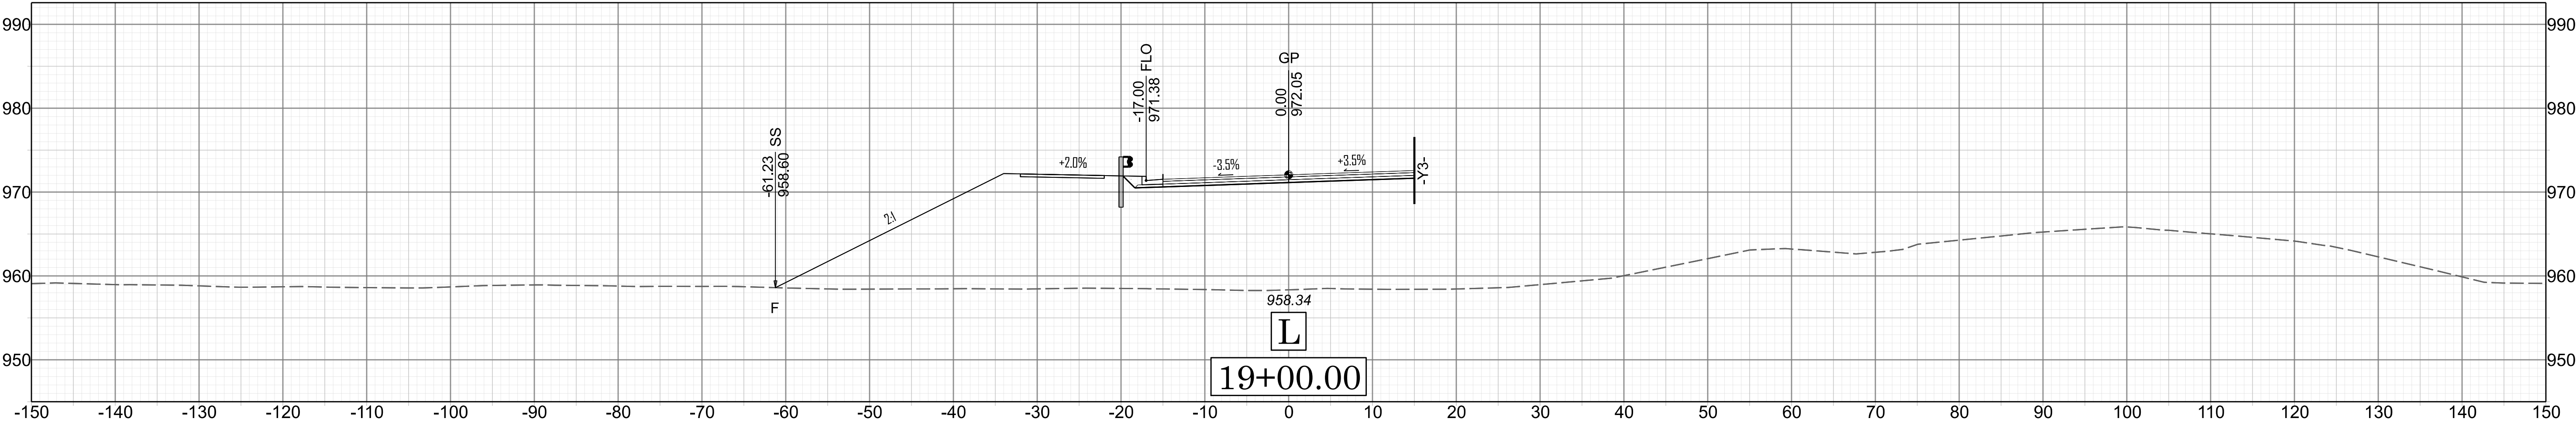





B-4676A

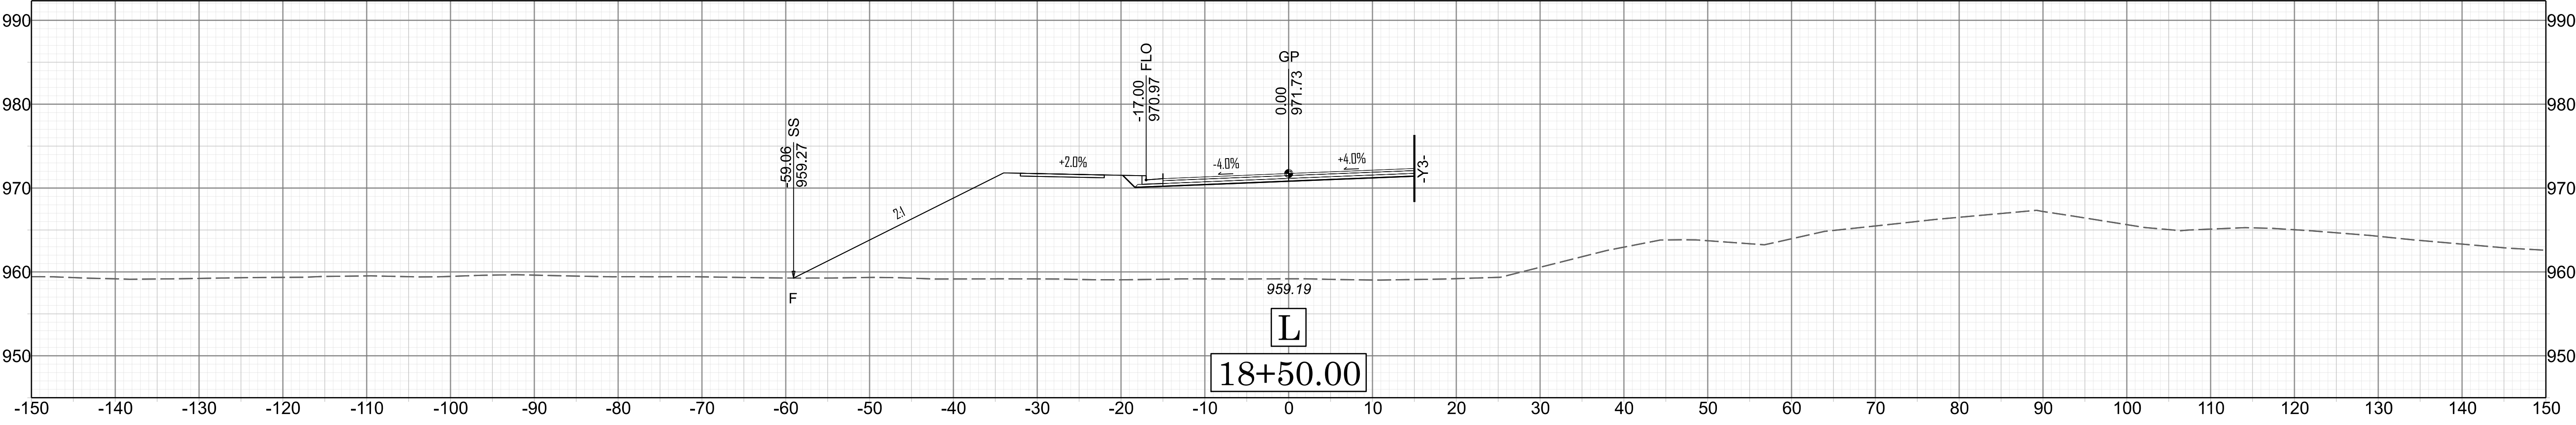

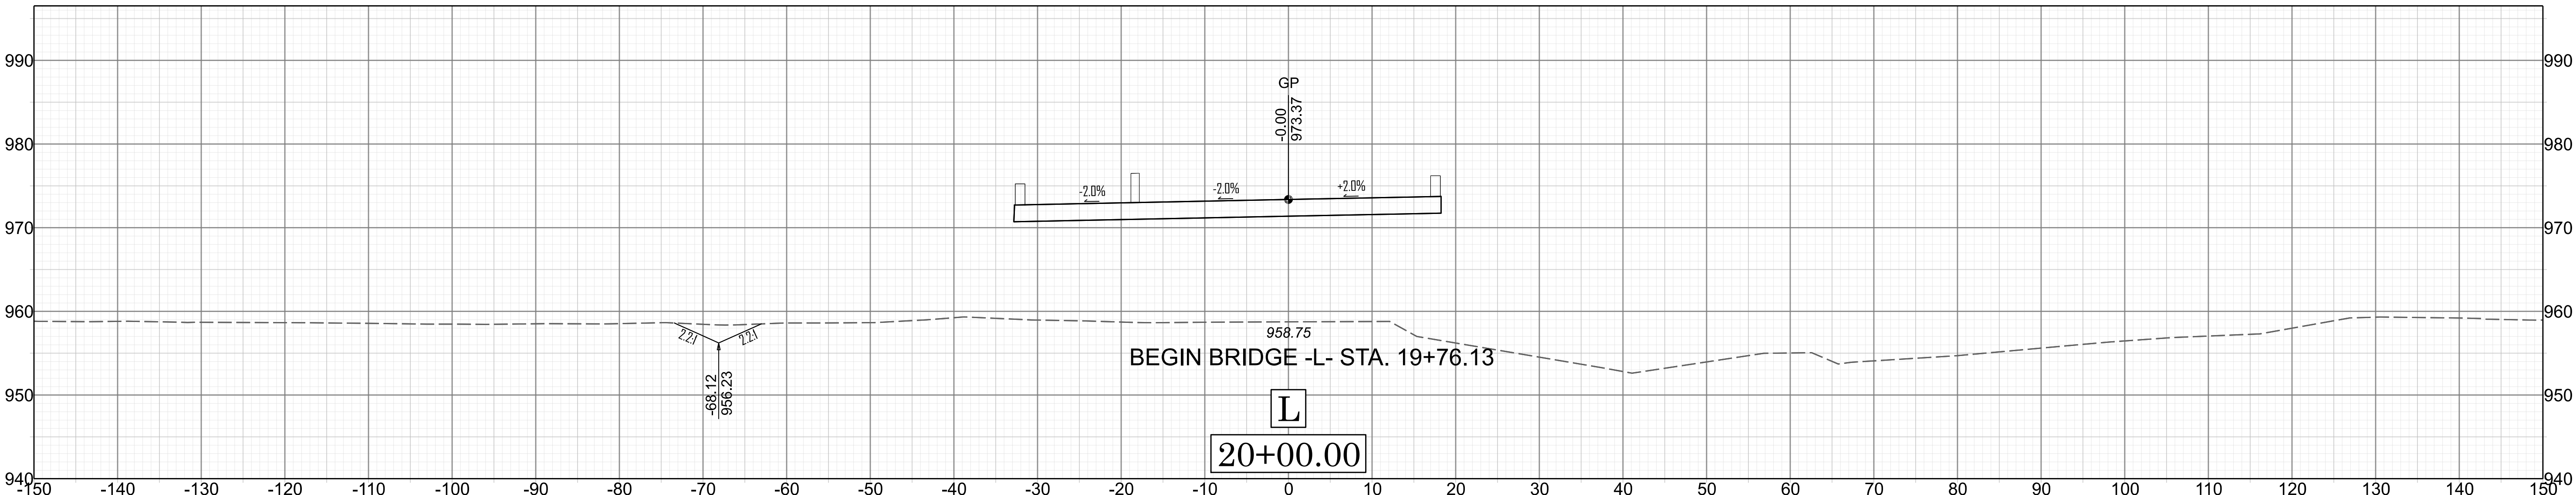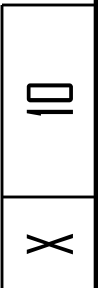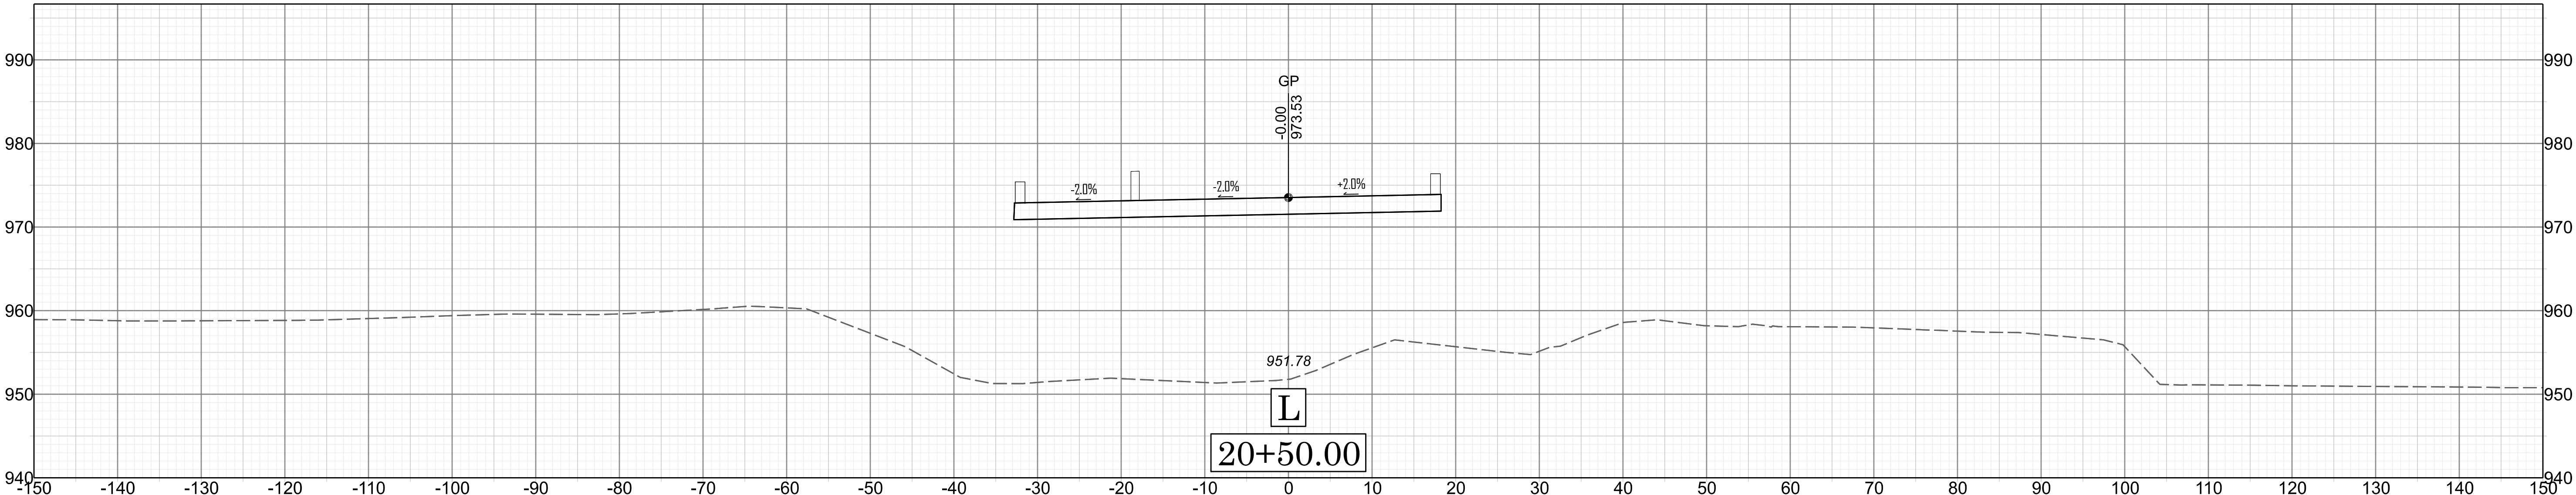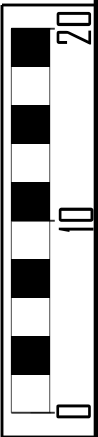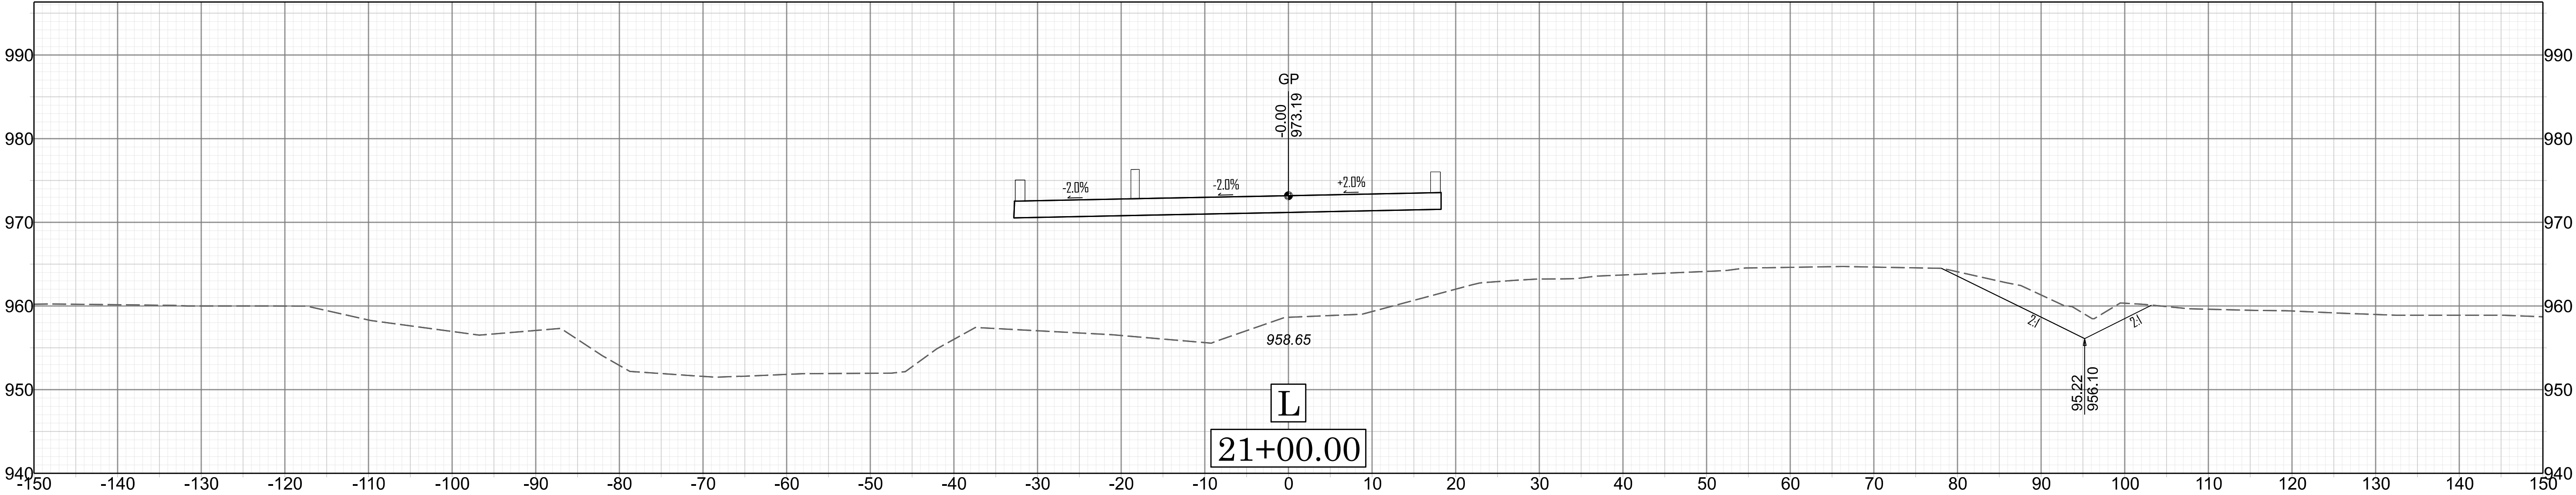

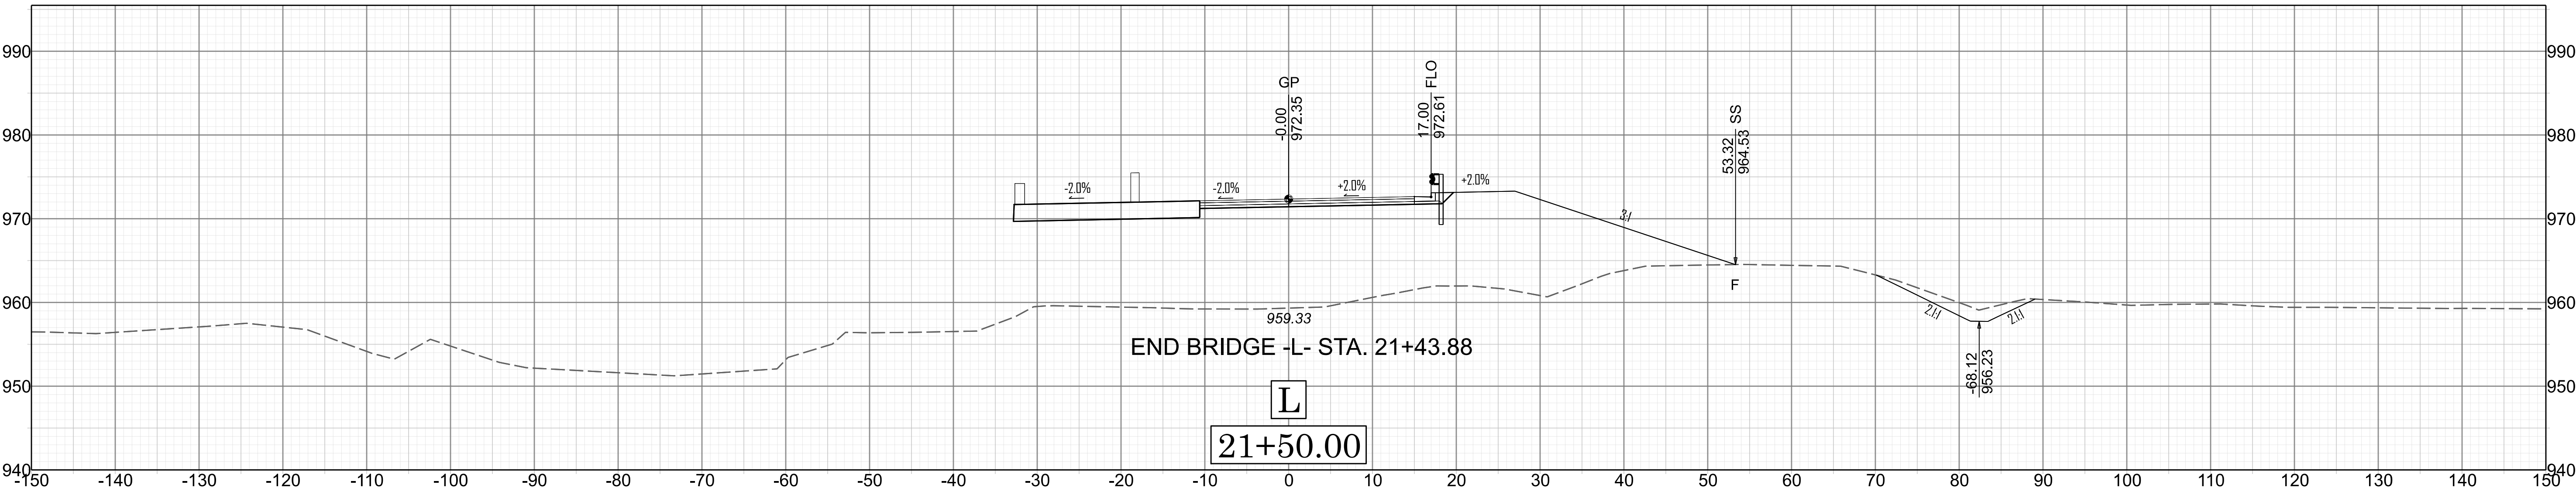
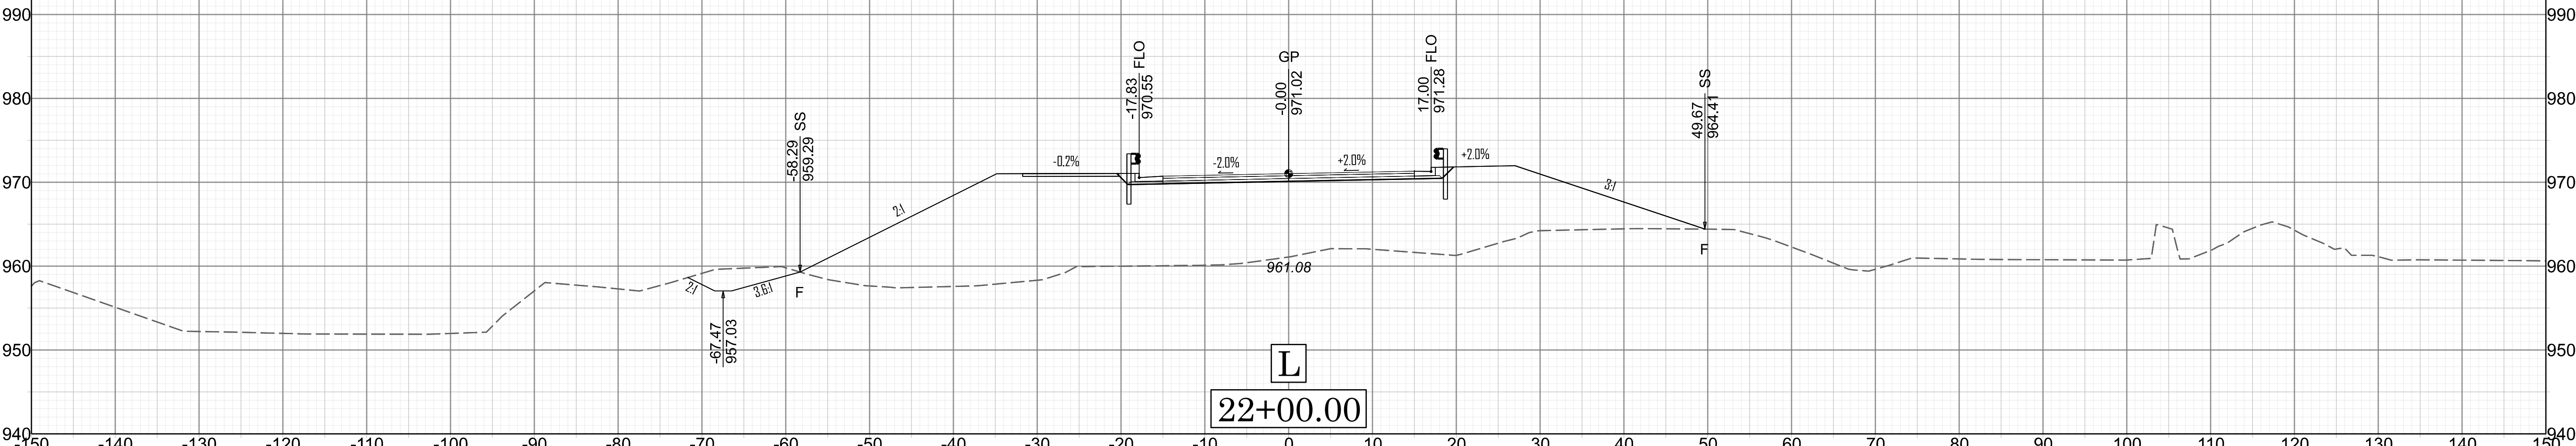
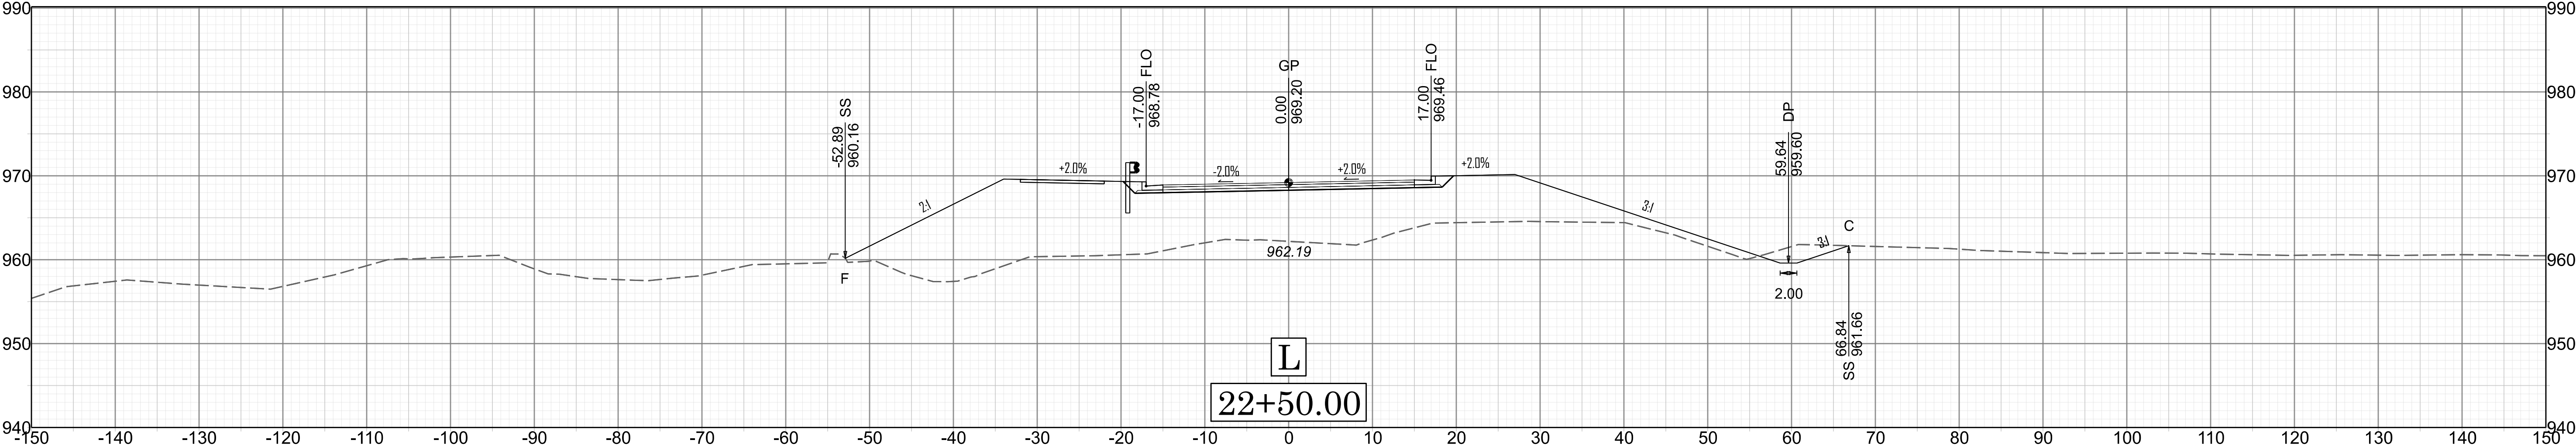







END BRIDGE -L- STA. 21+43.88

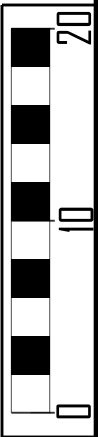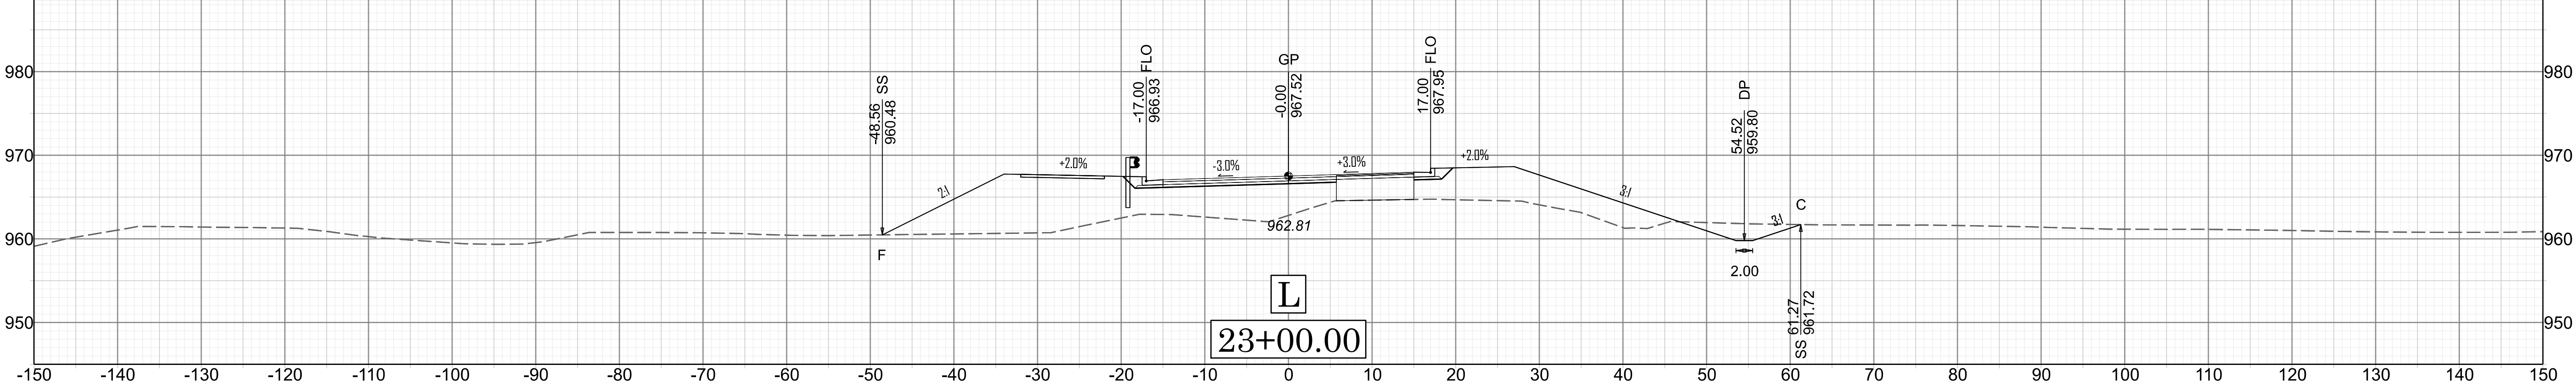
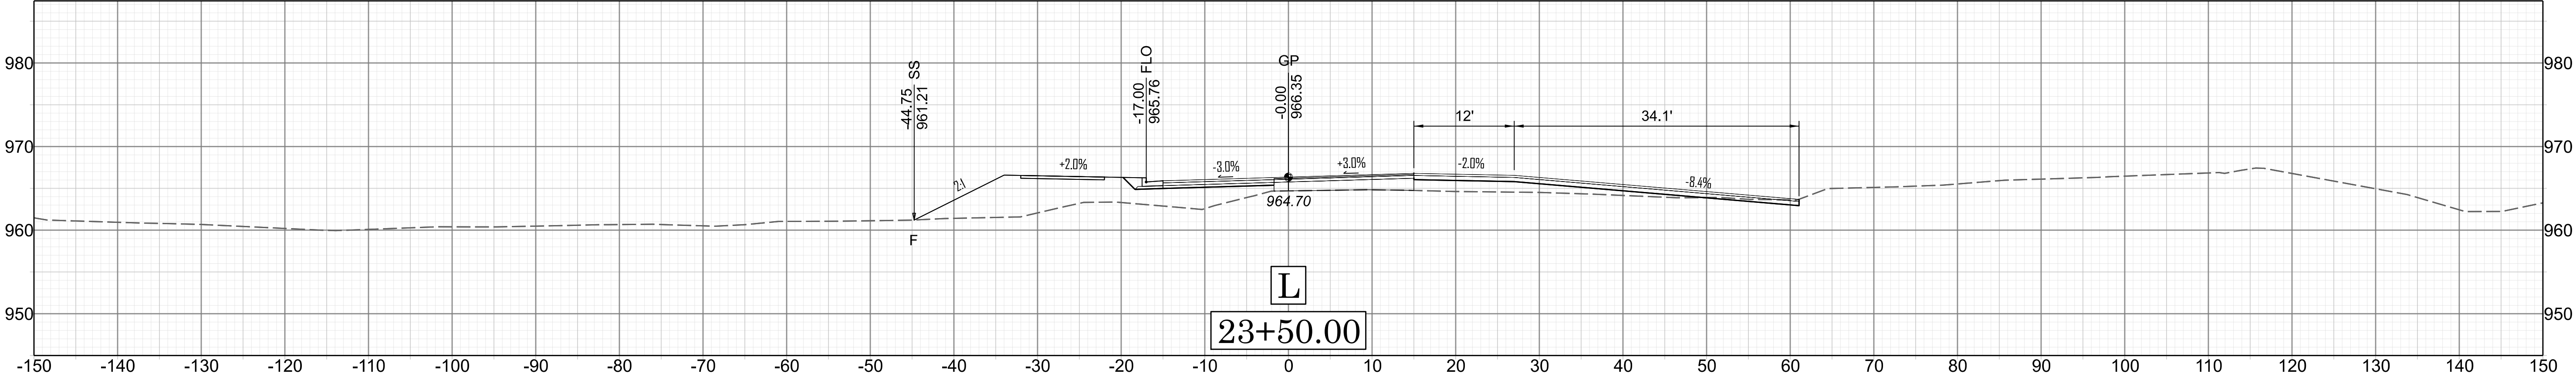
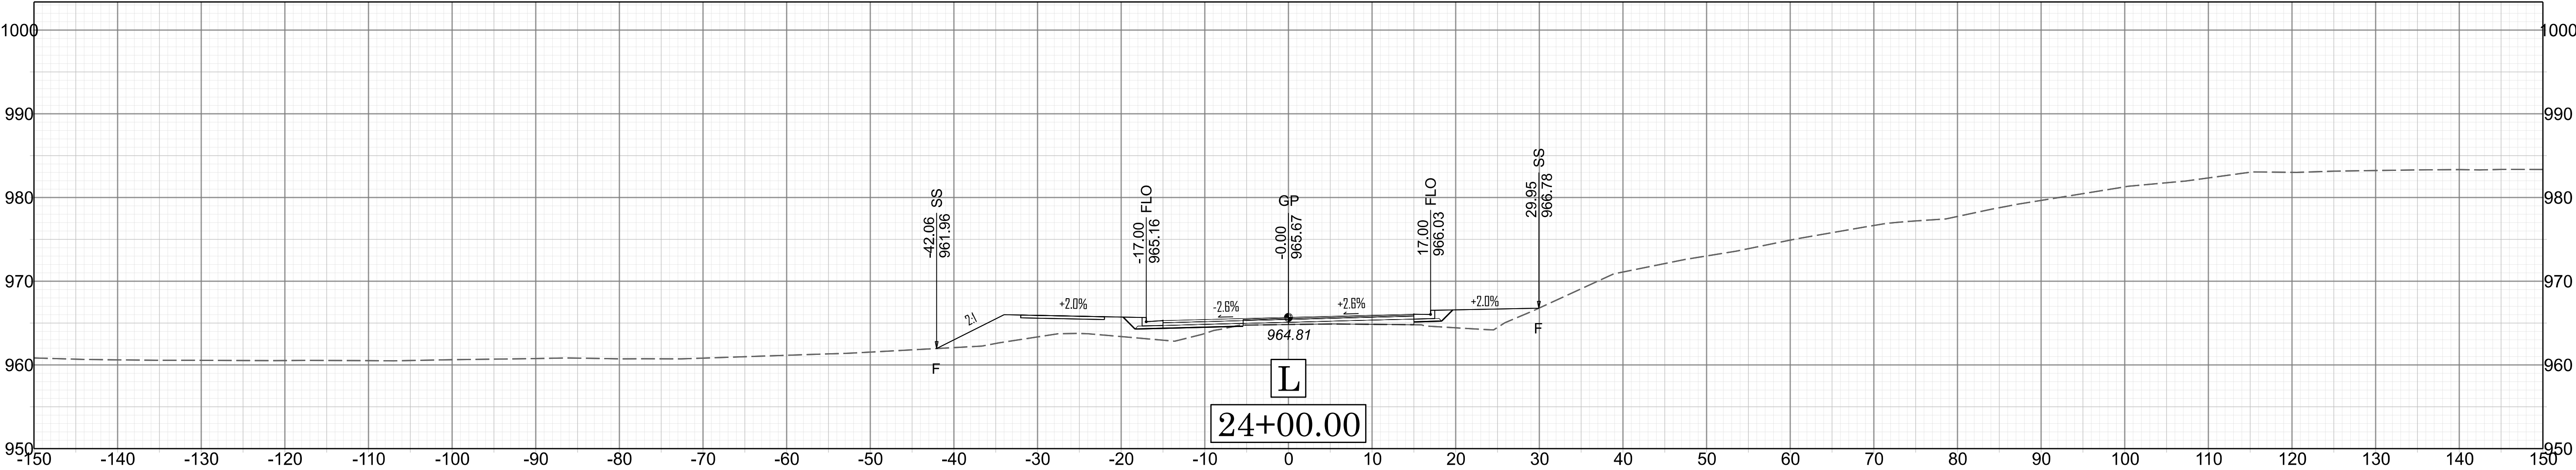






X 12

B-4676A

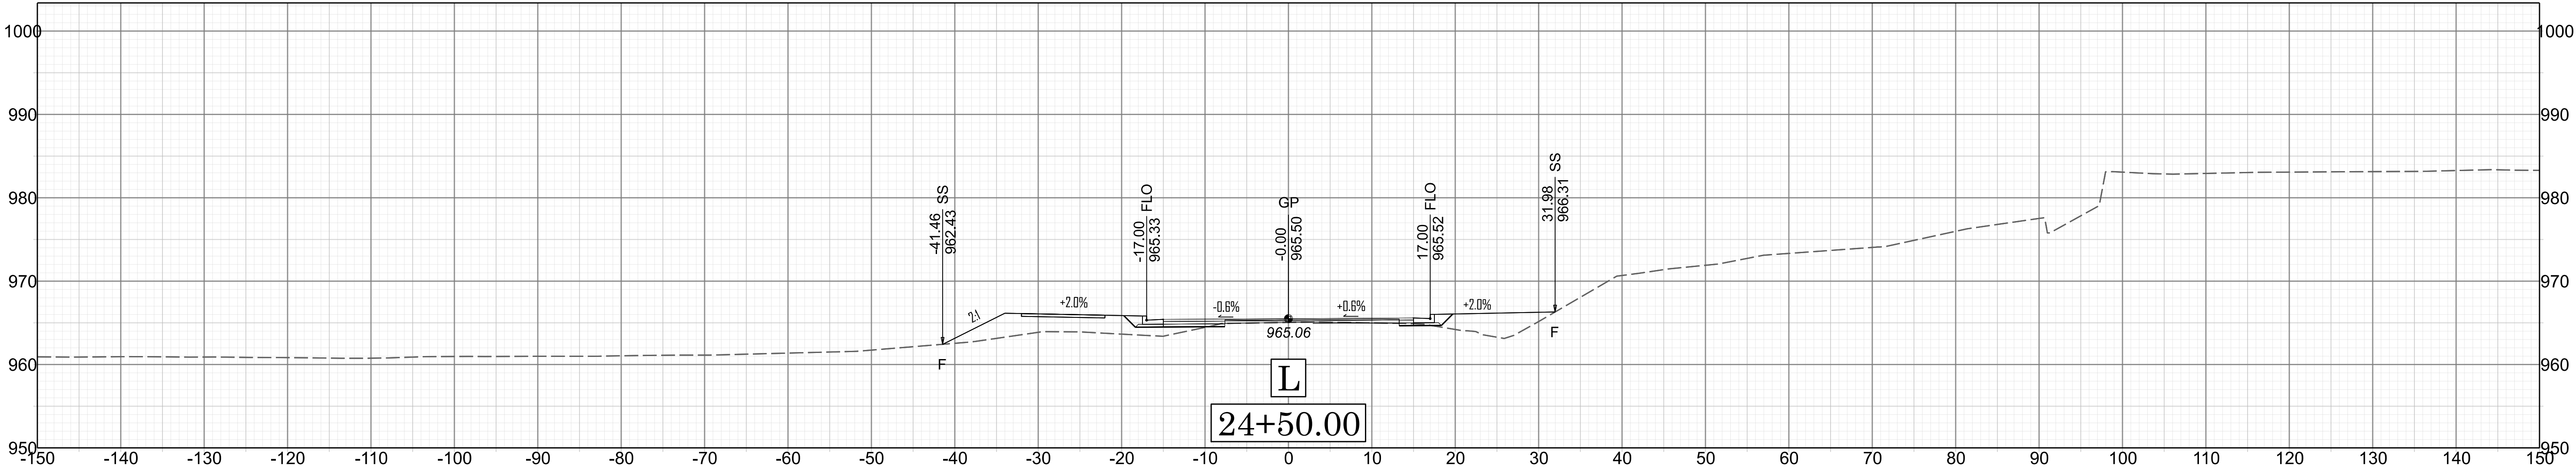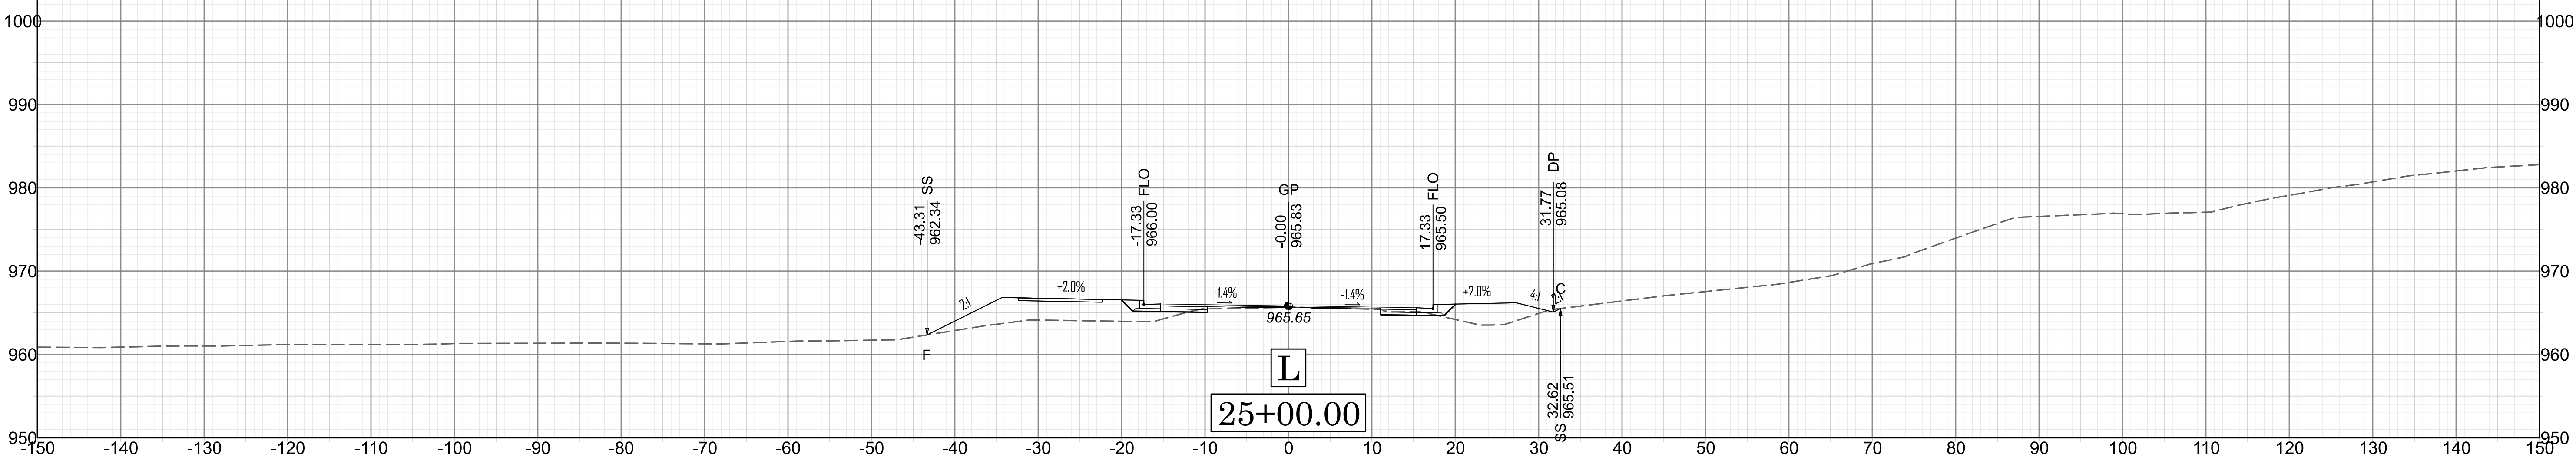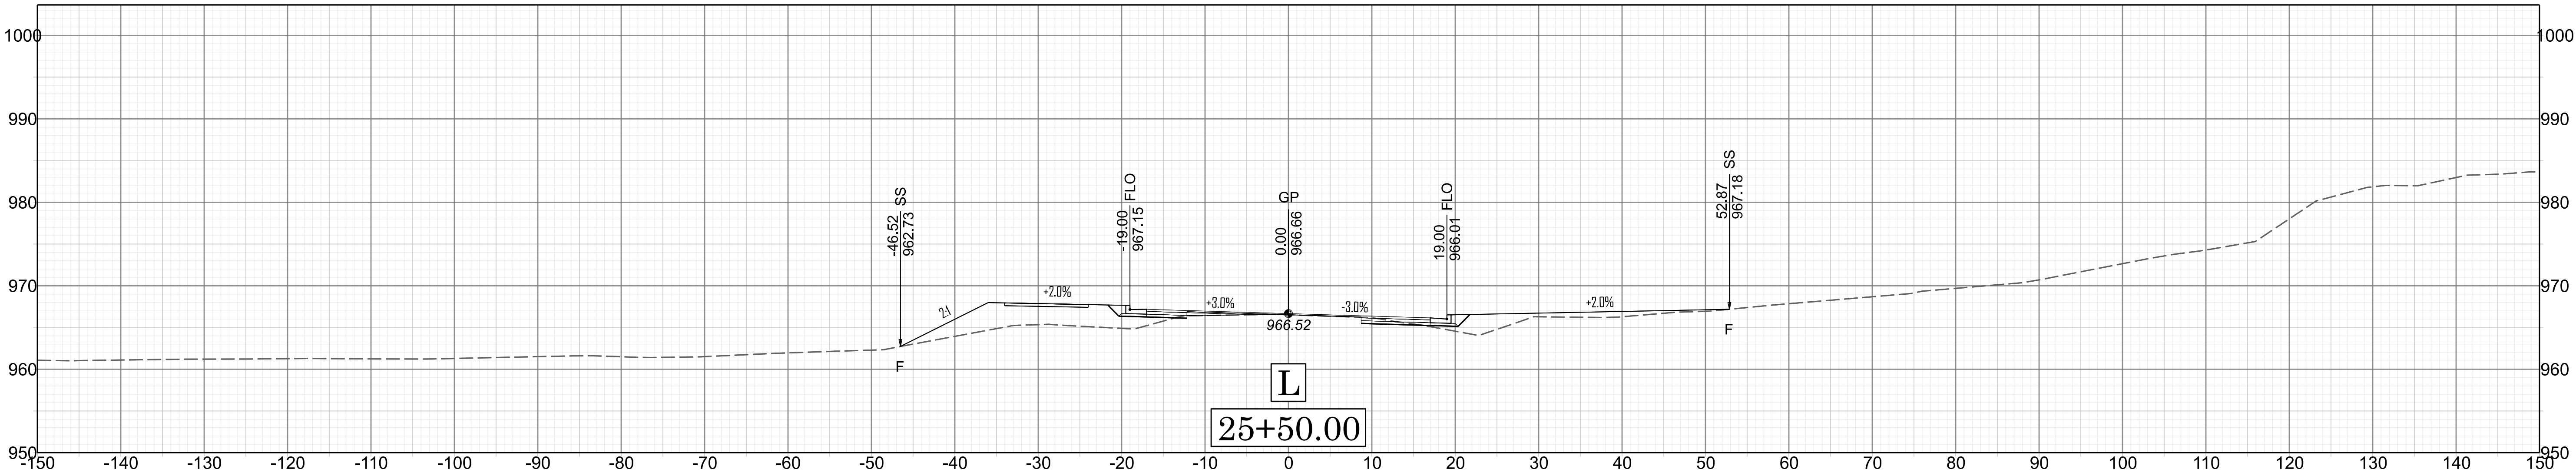

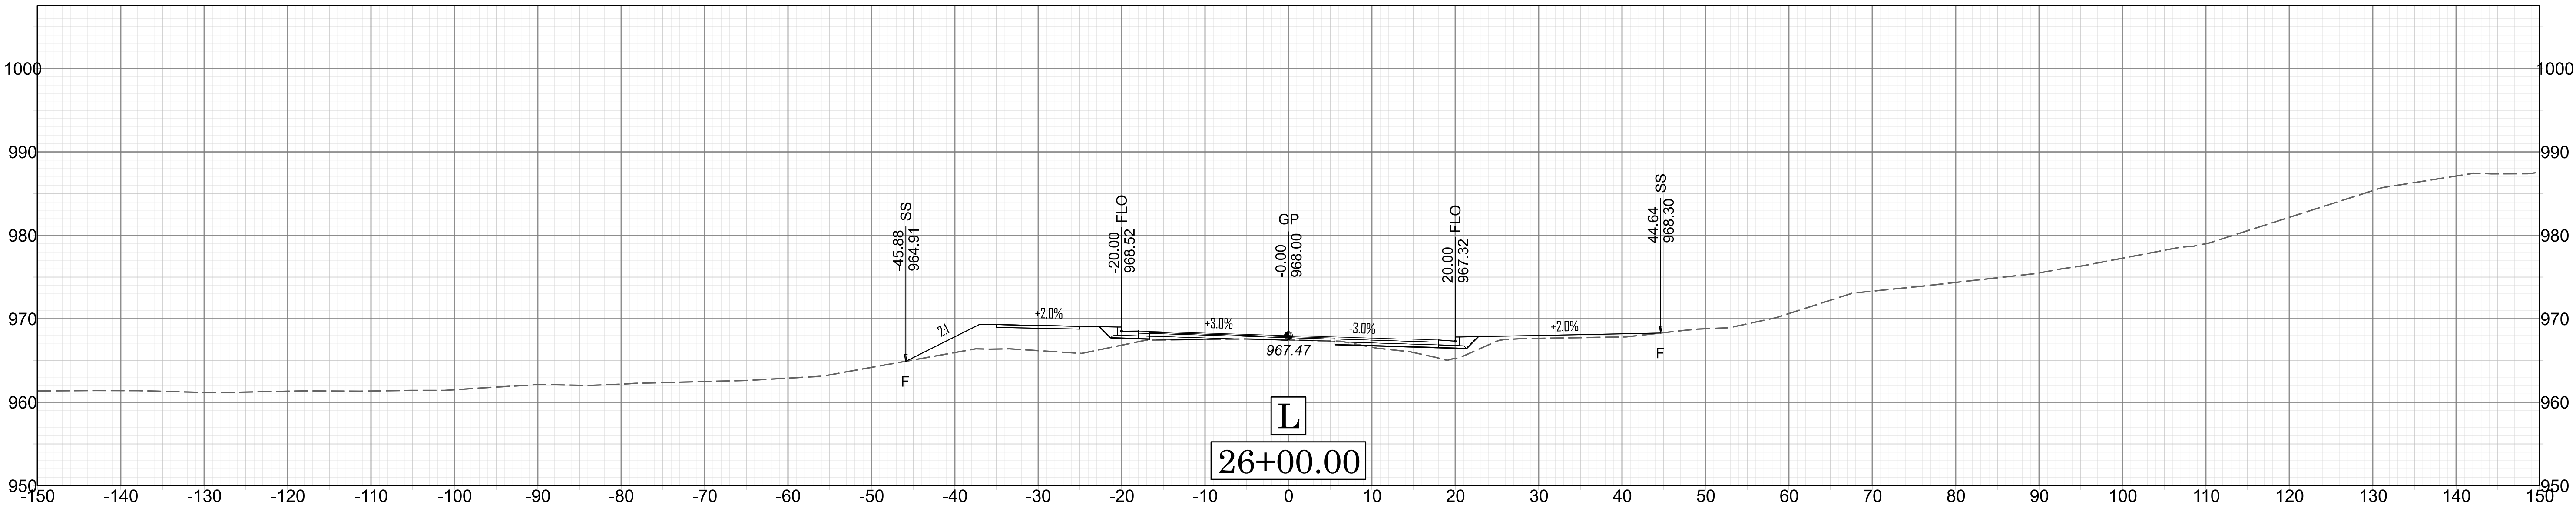
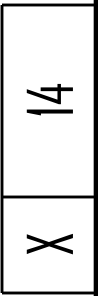
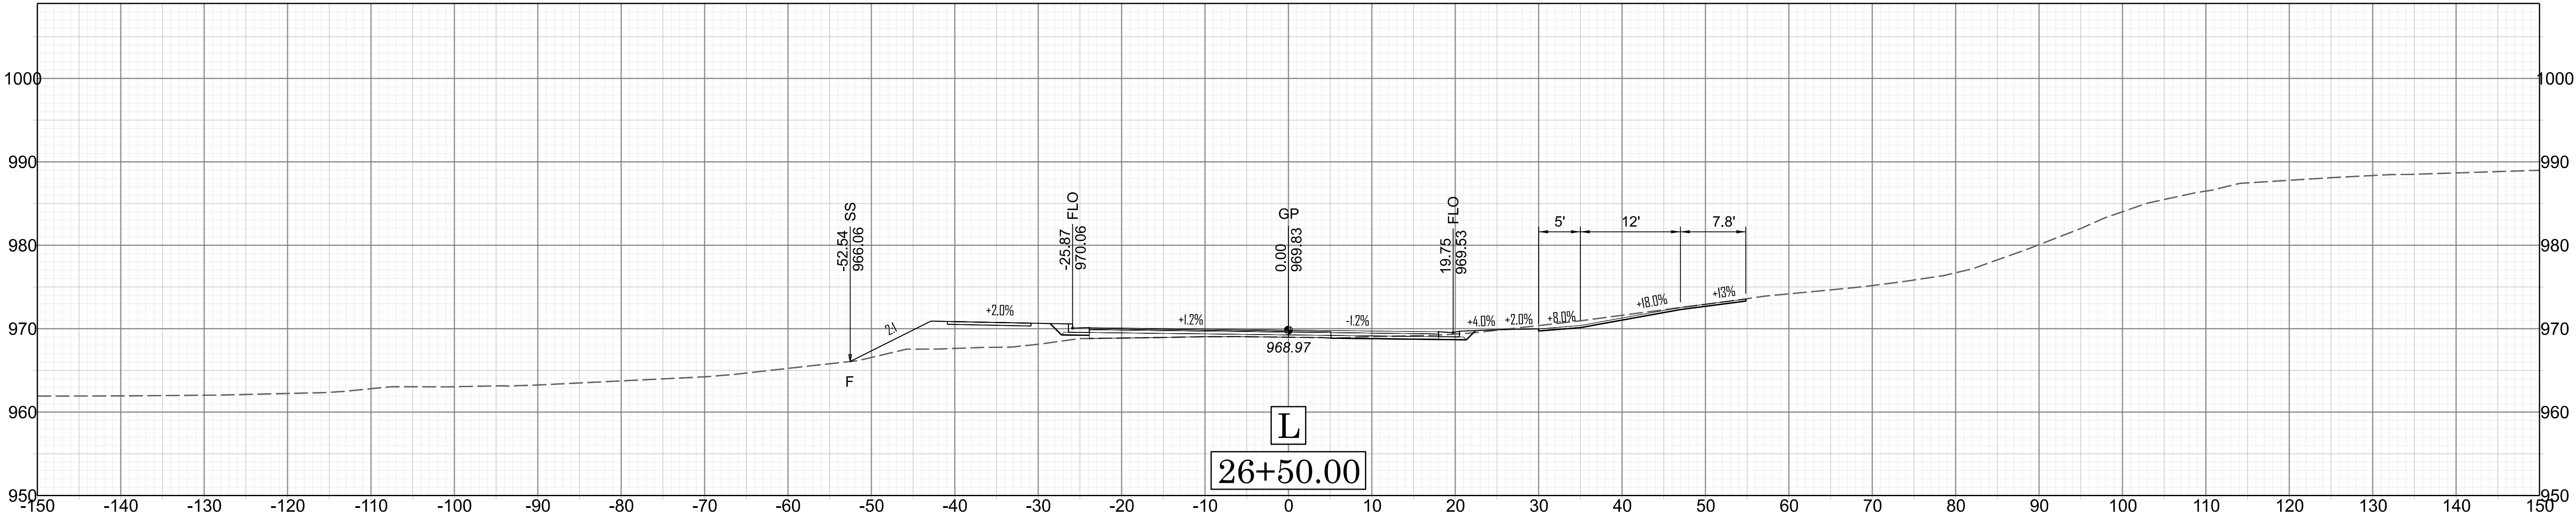
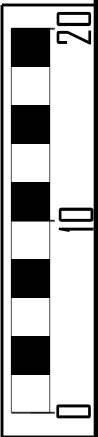
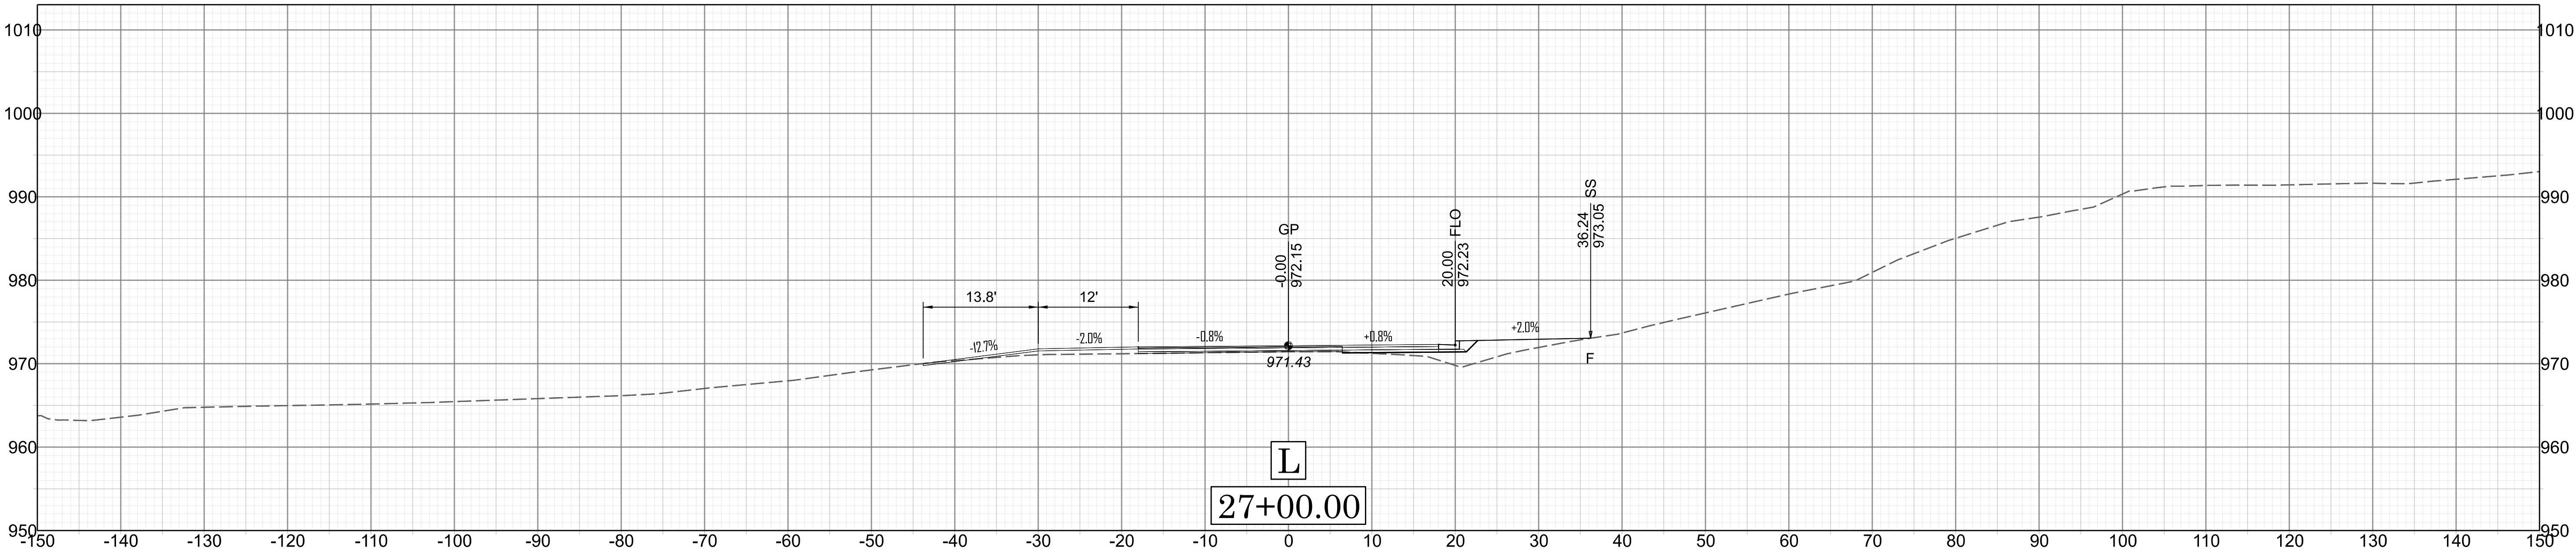


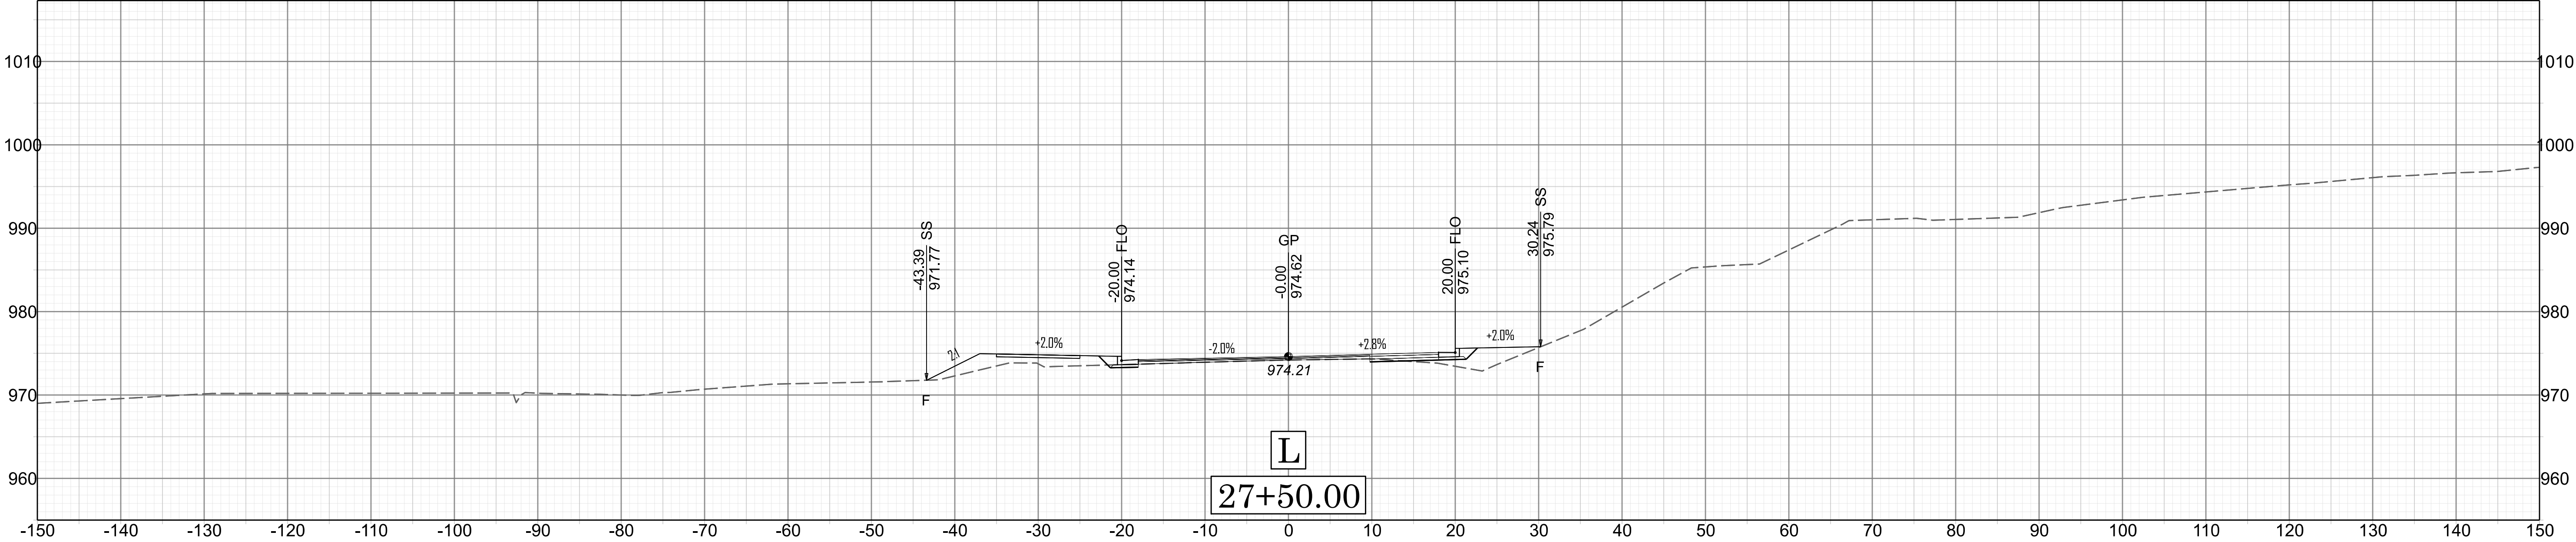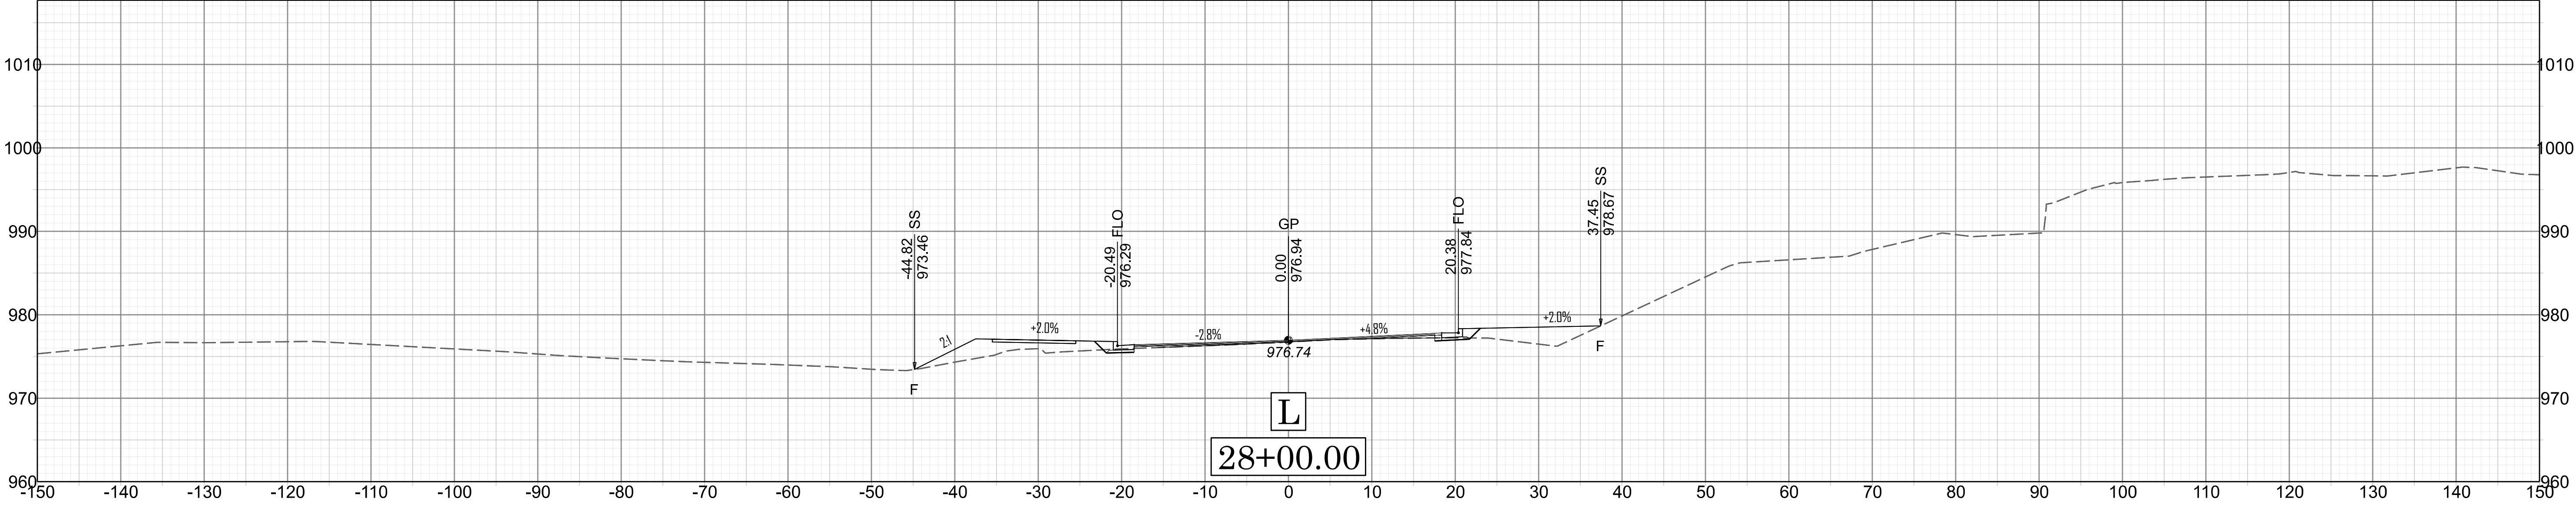
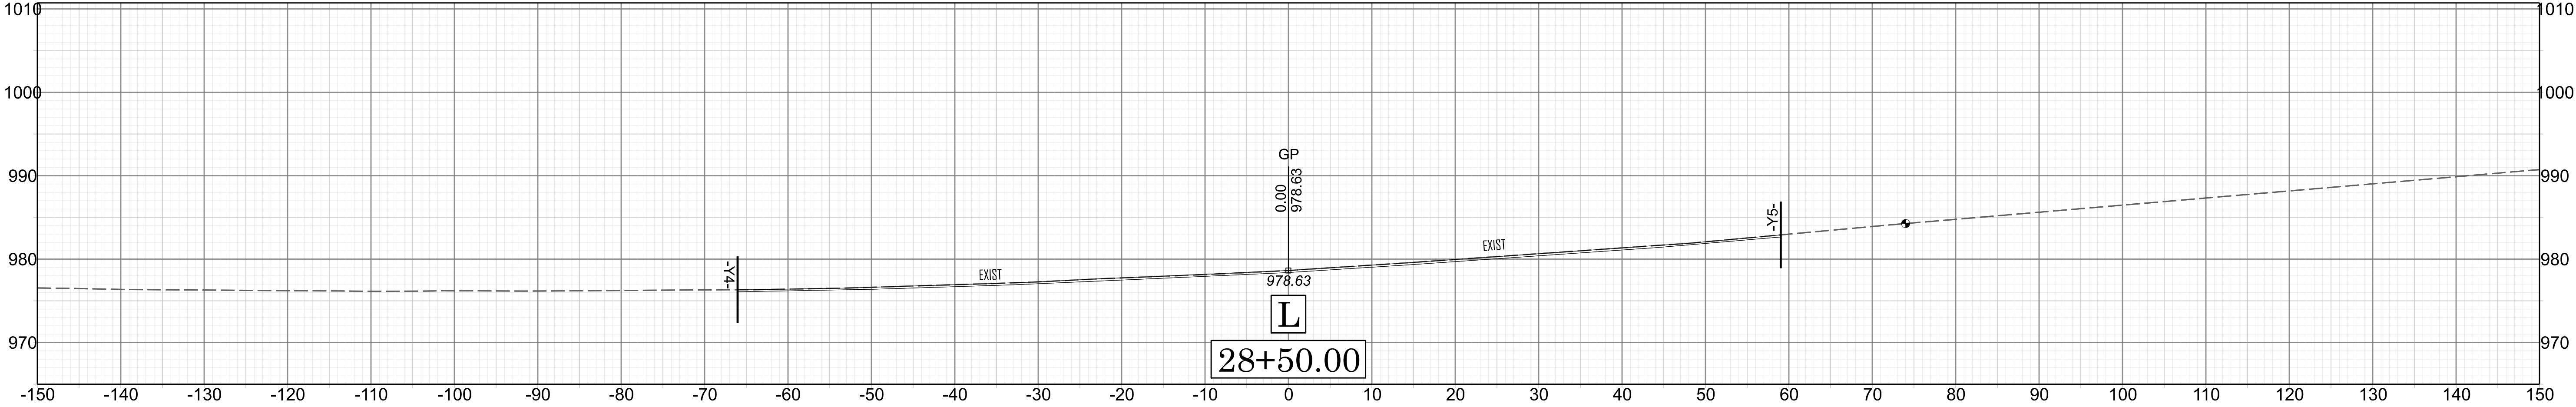


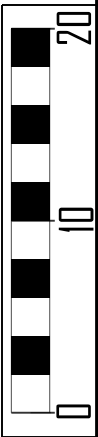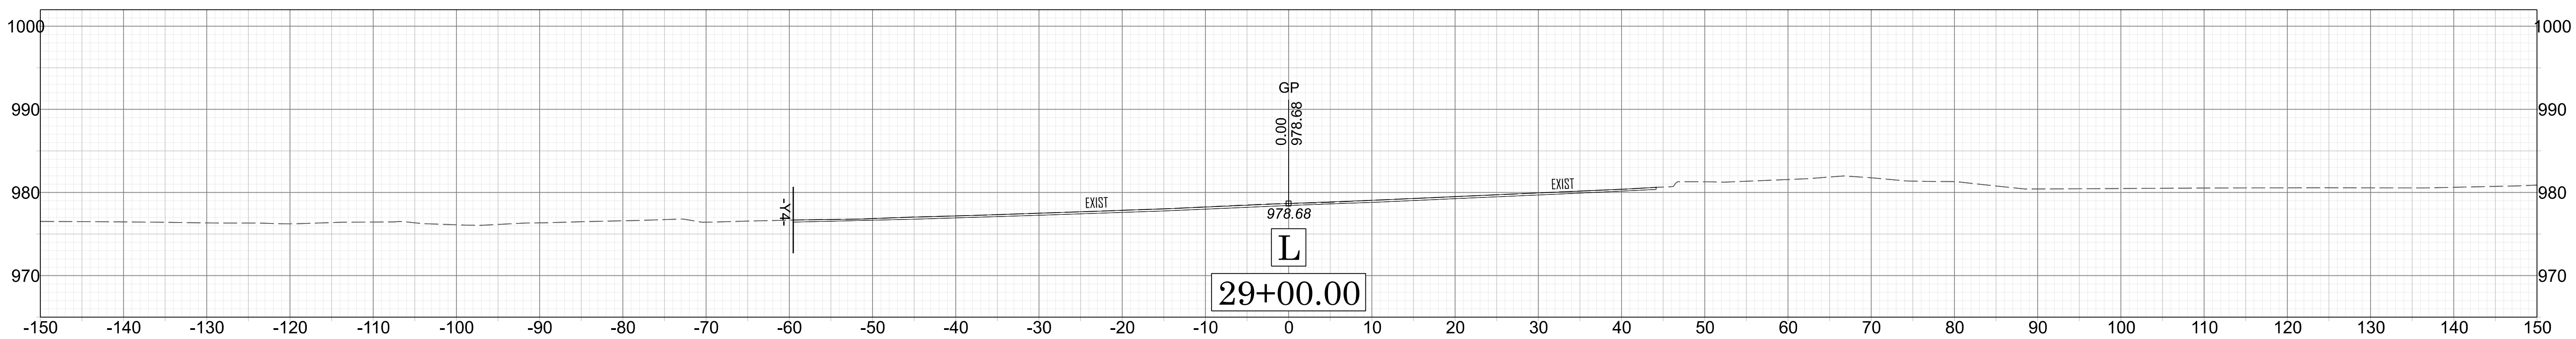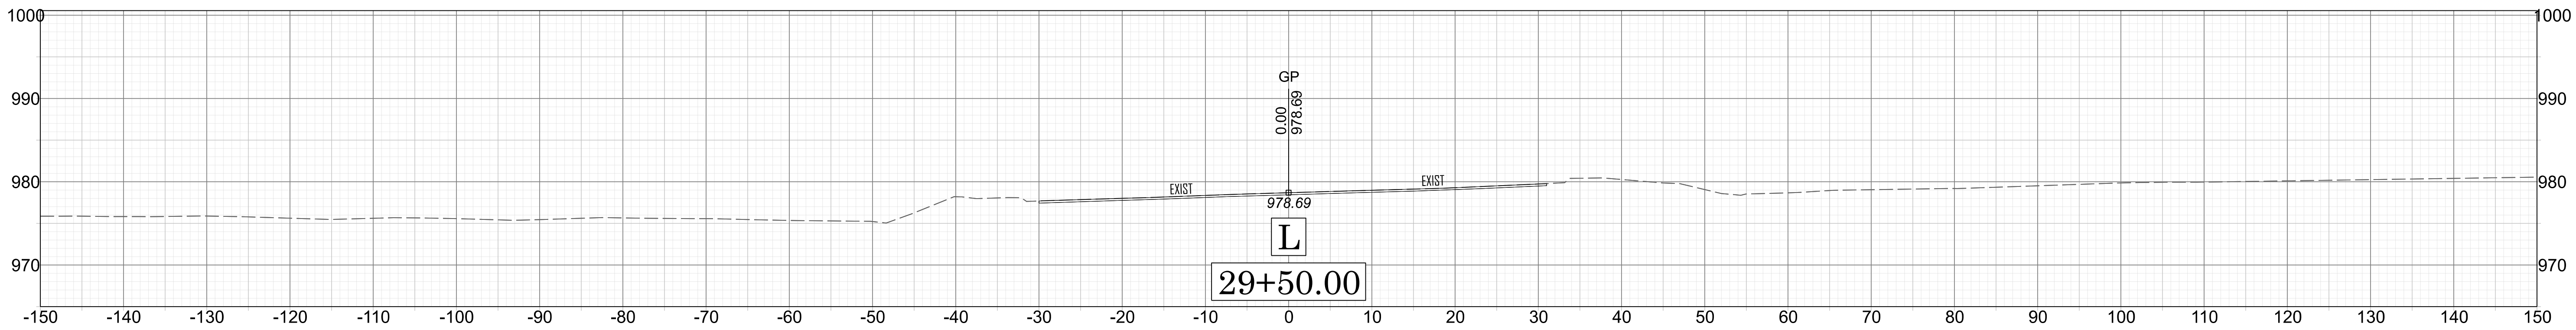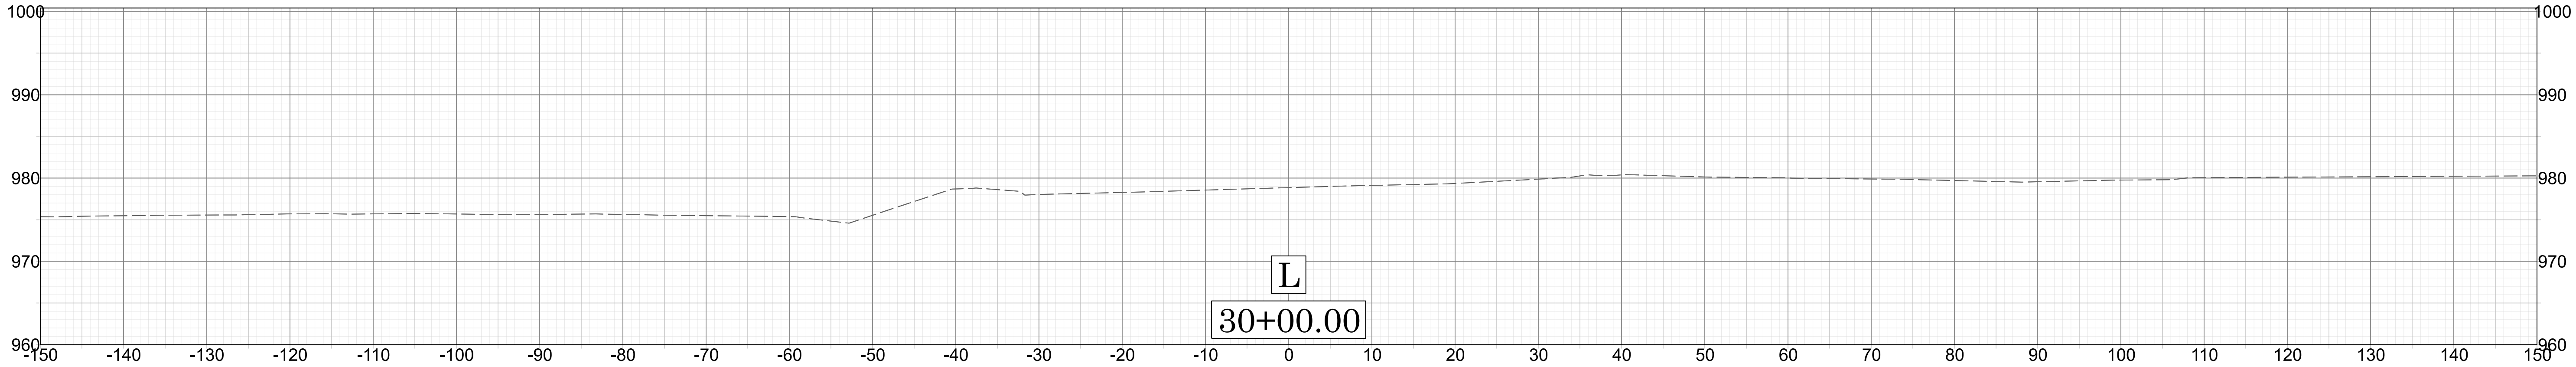


X 16

B-4676A

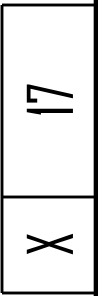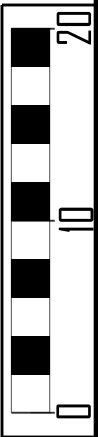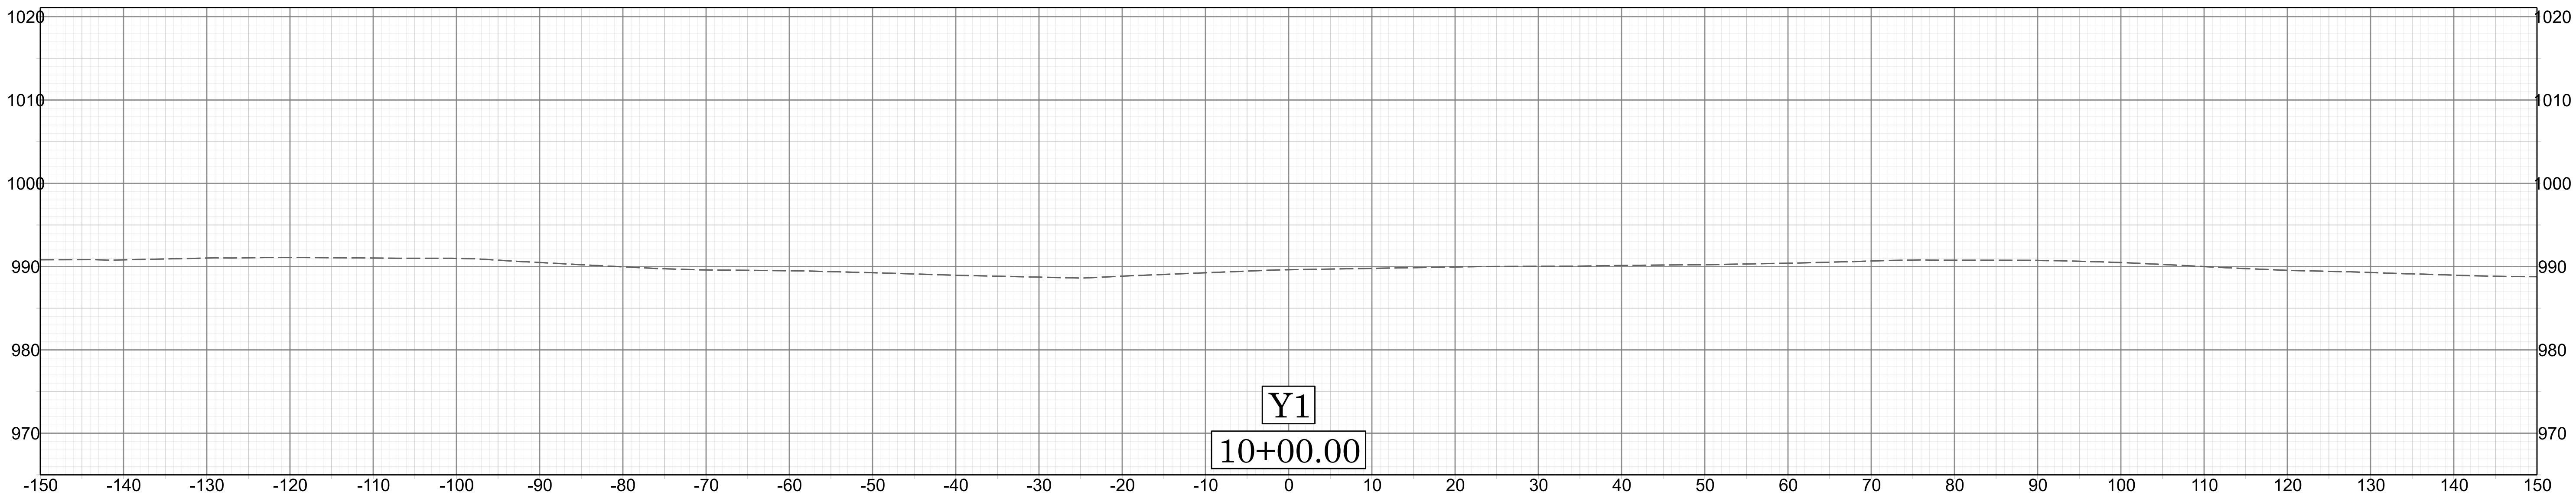
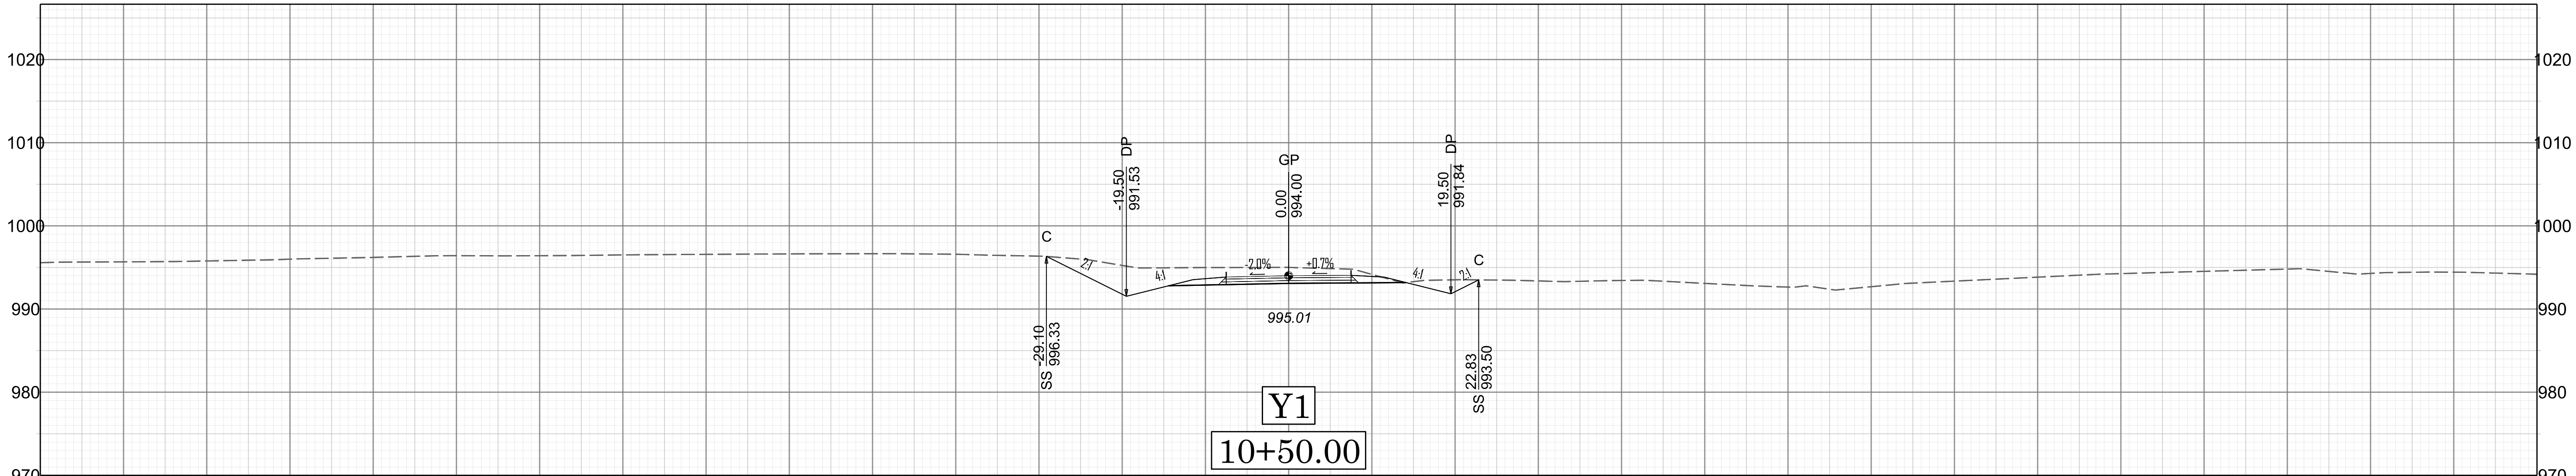
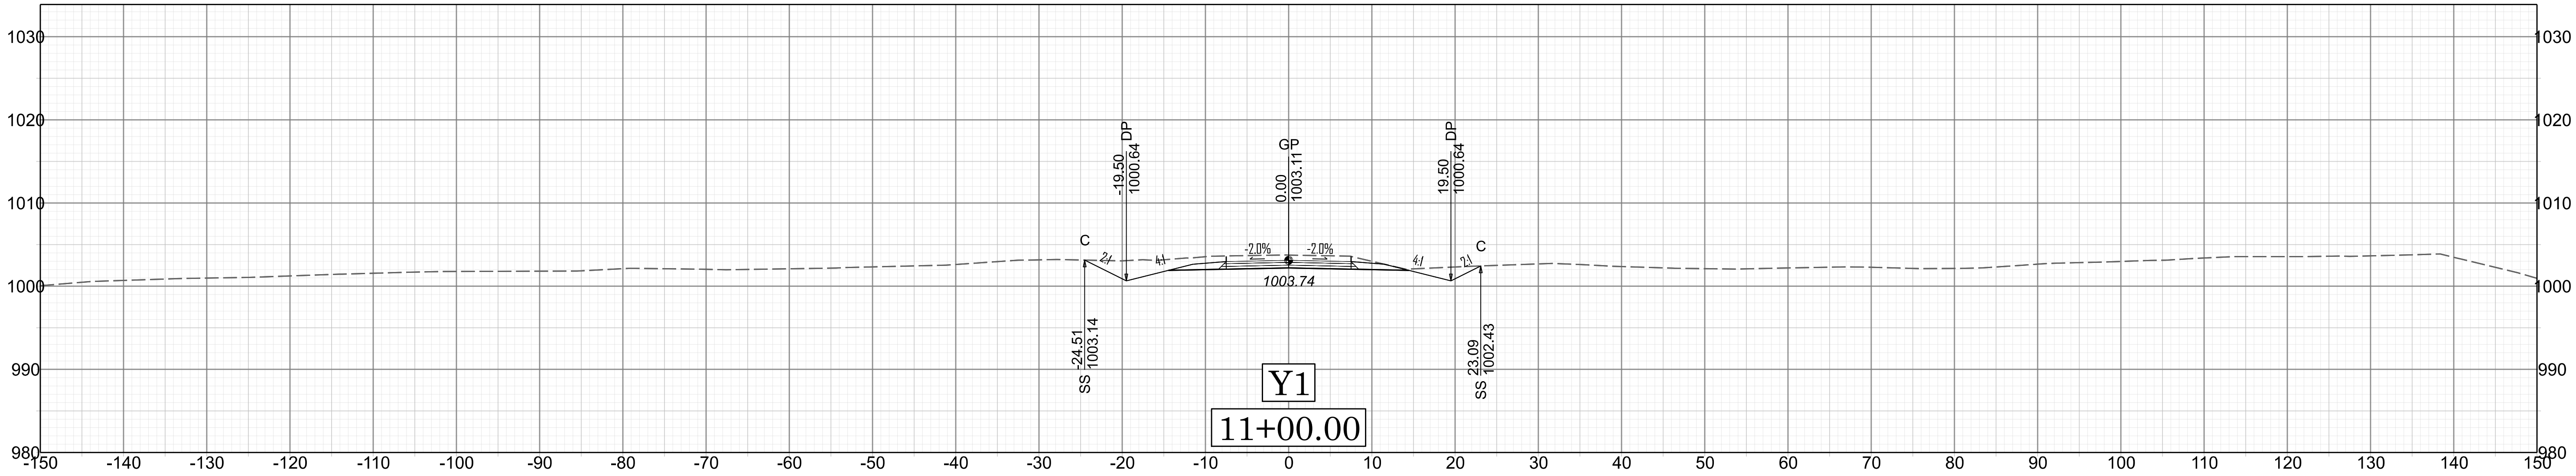


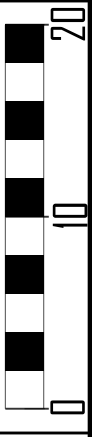
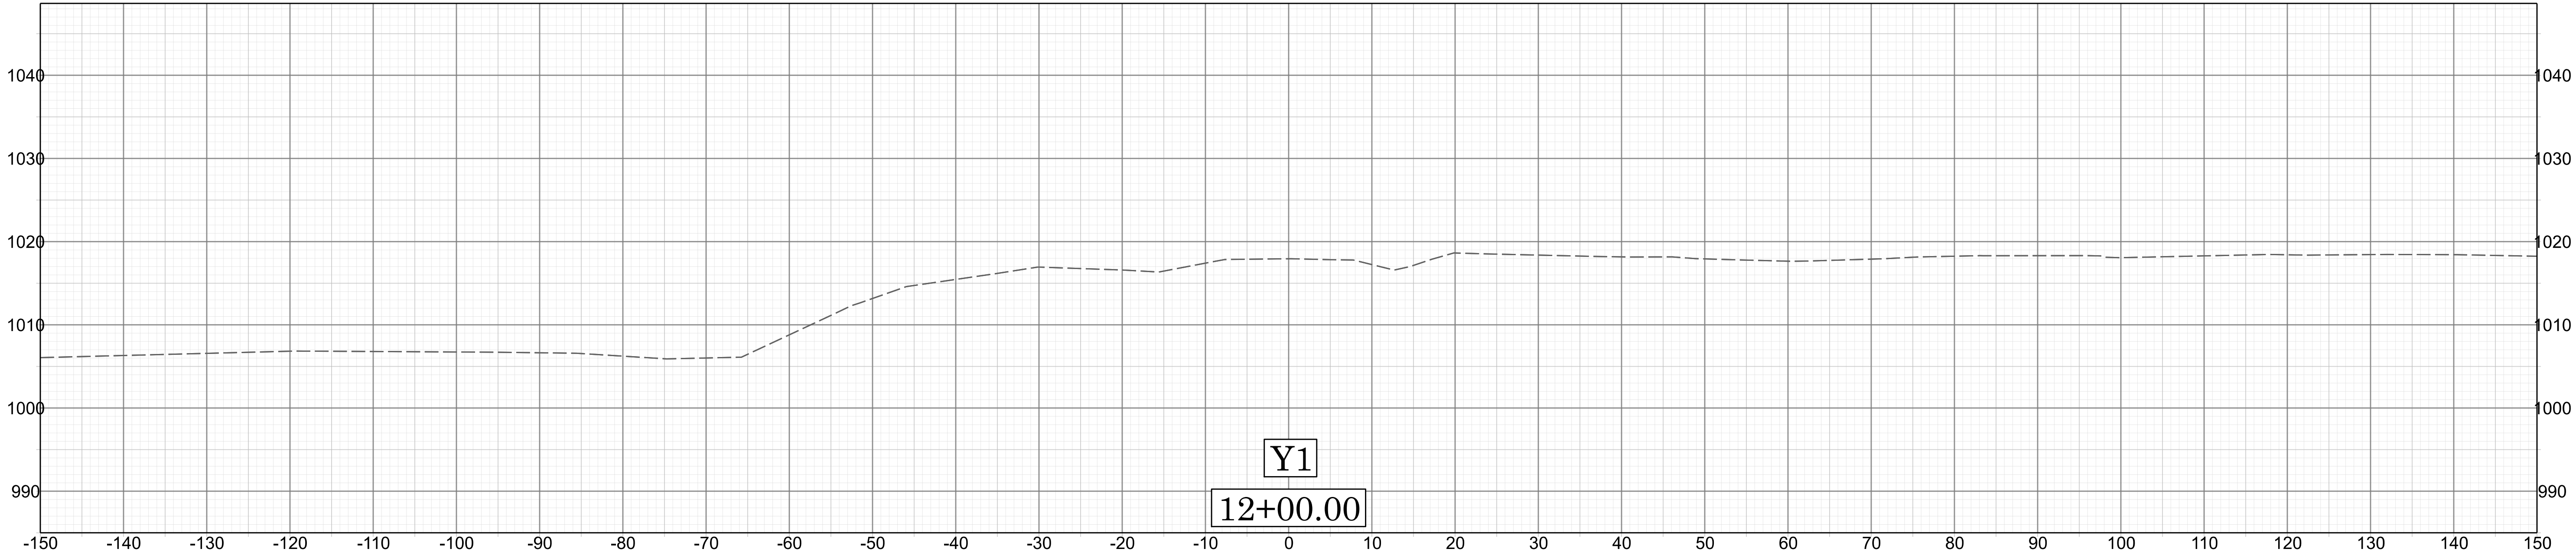


X 18

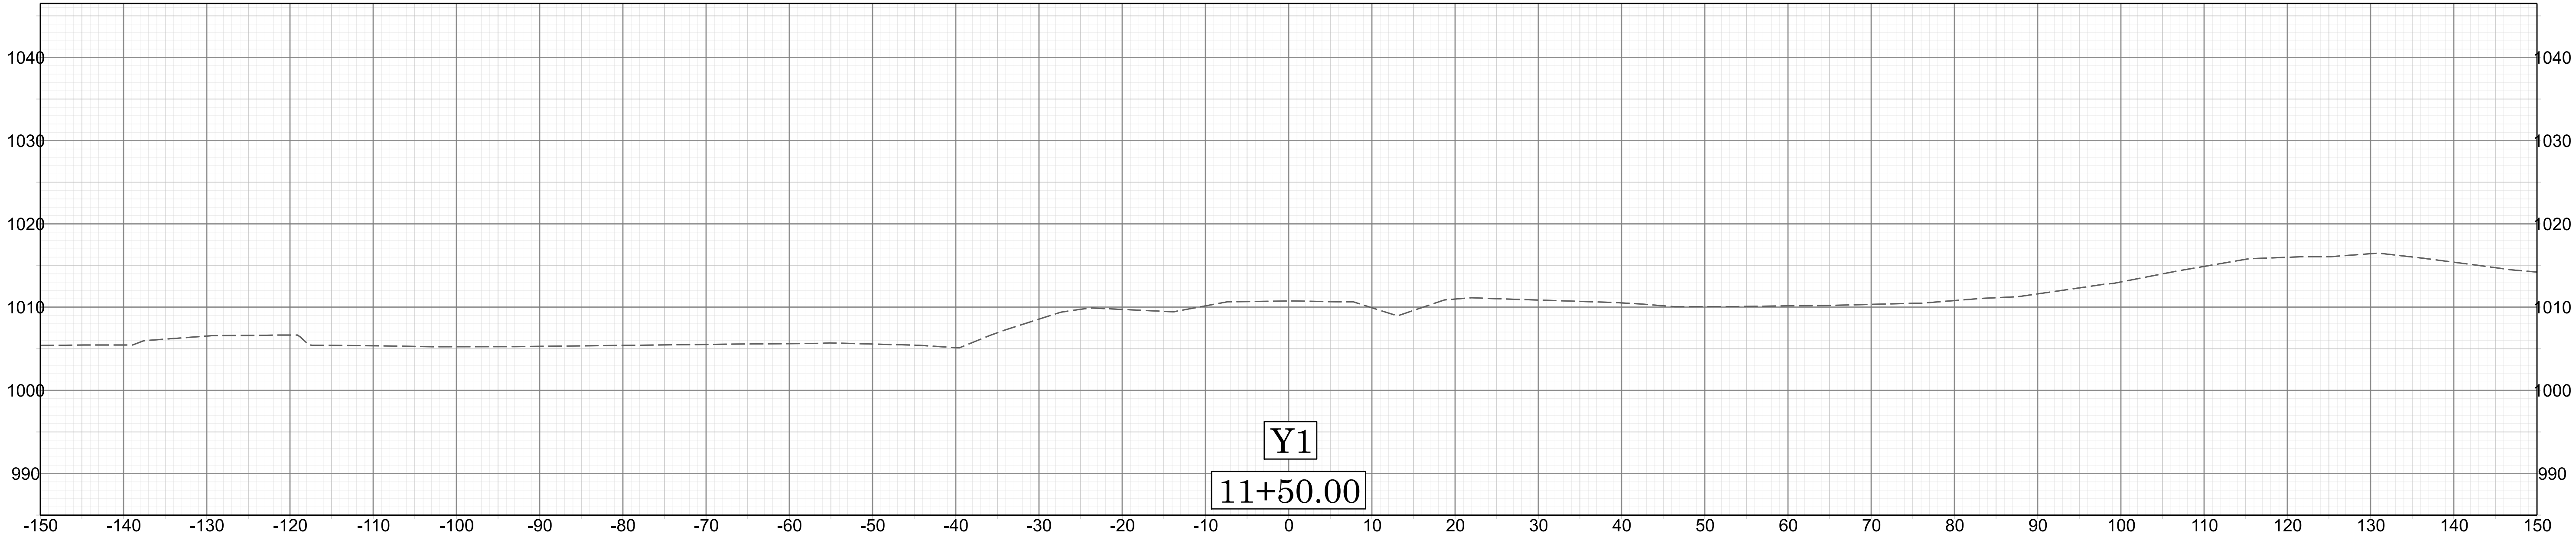




B-4676A

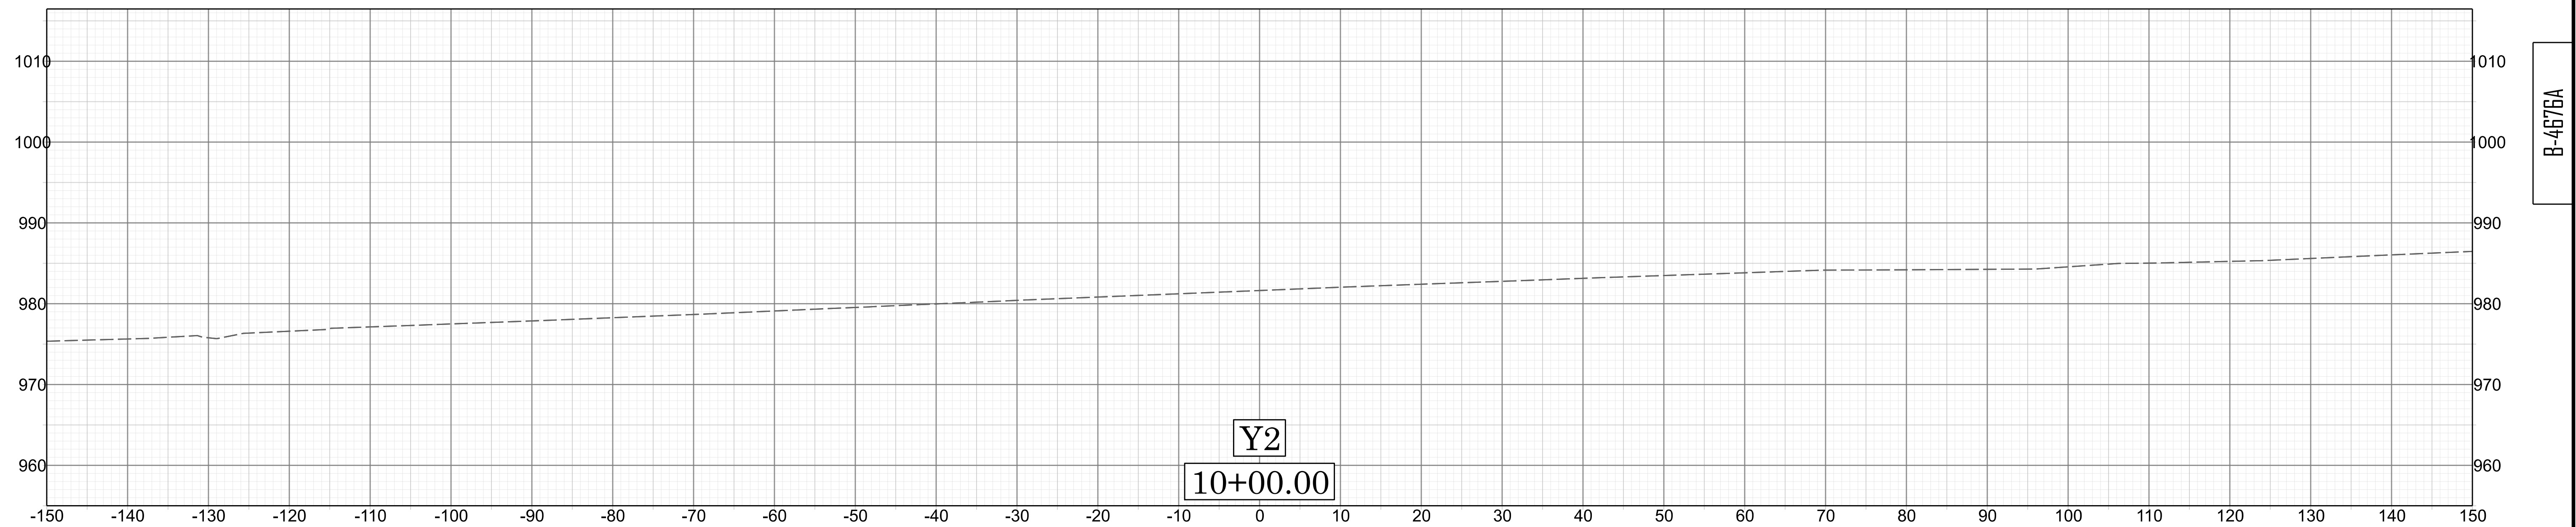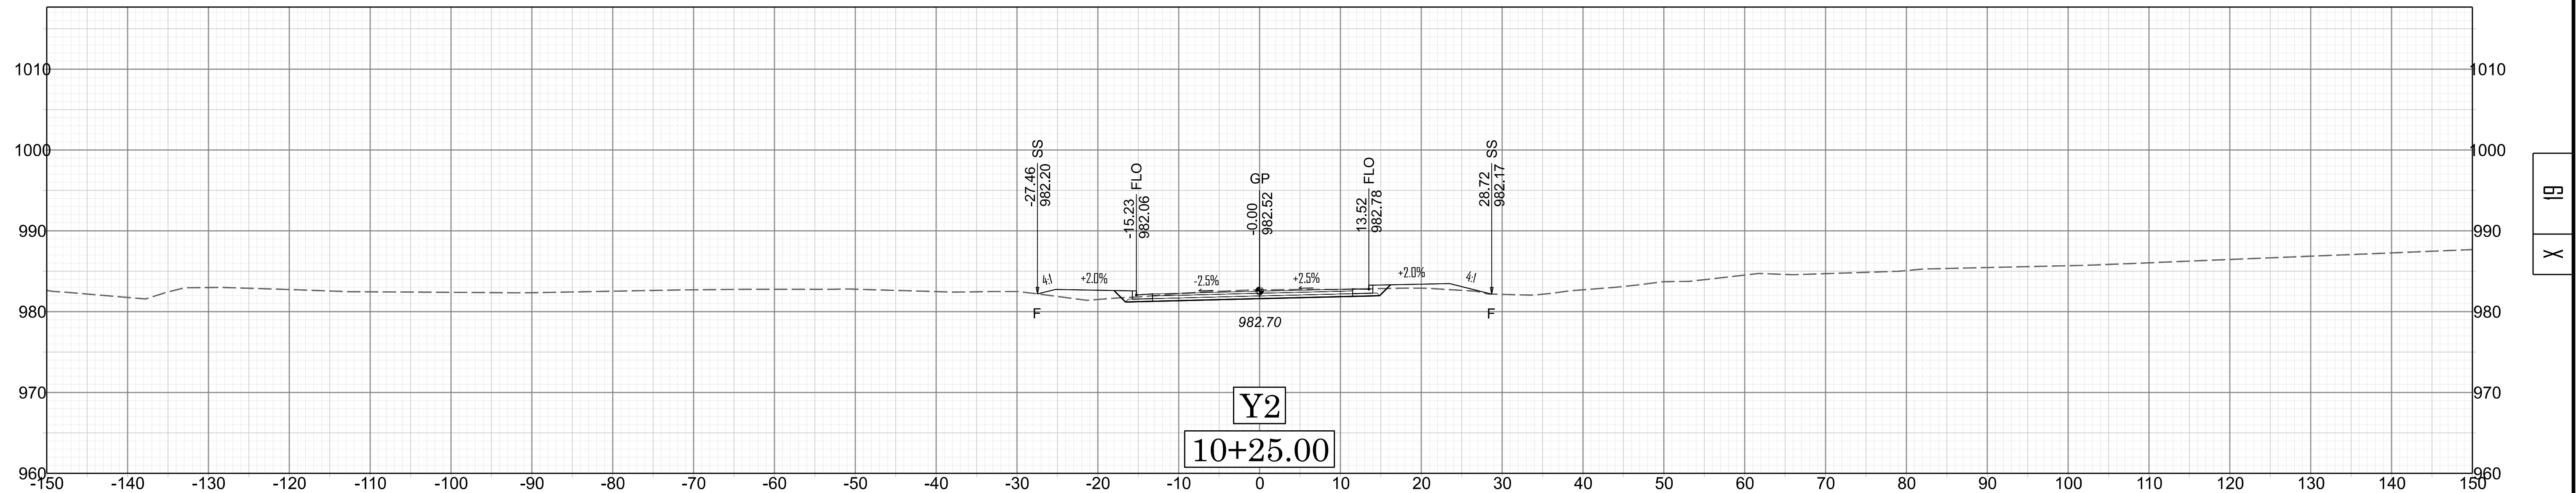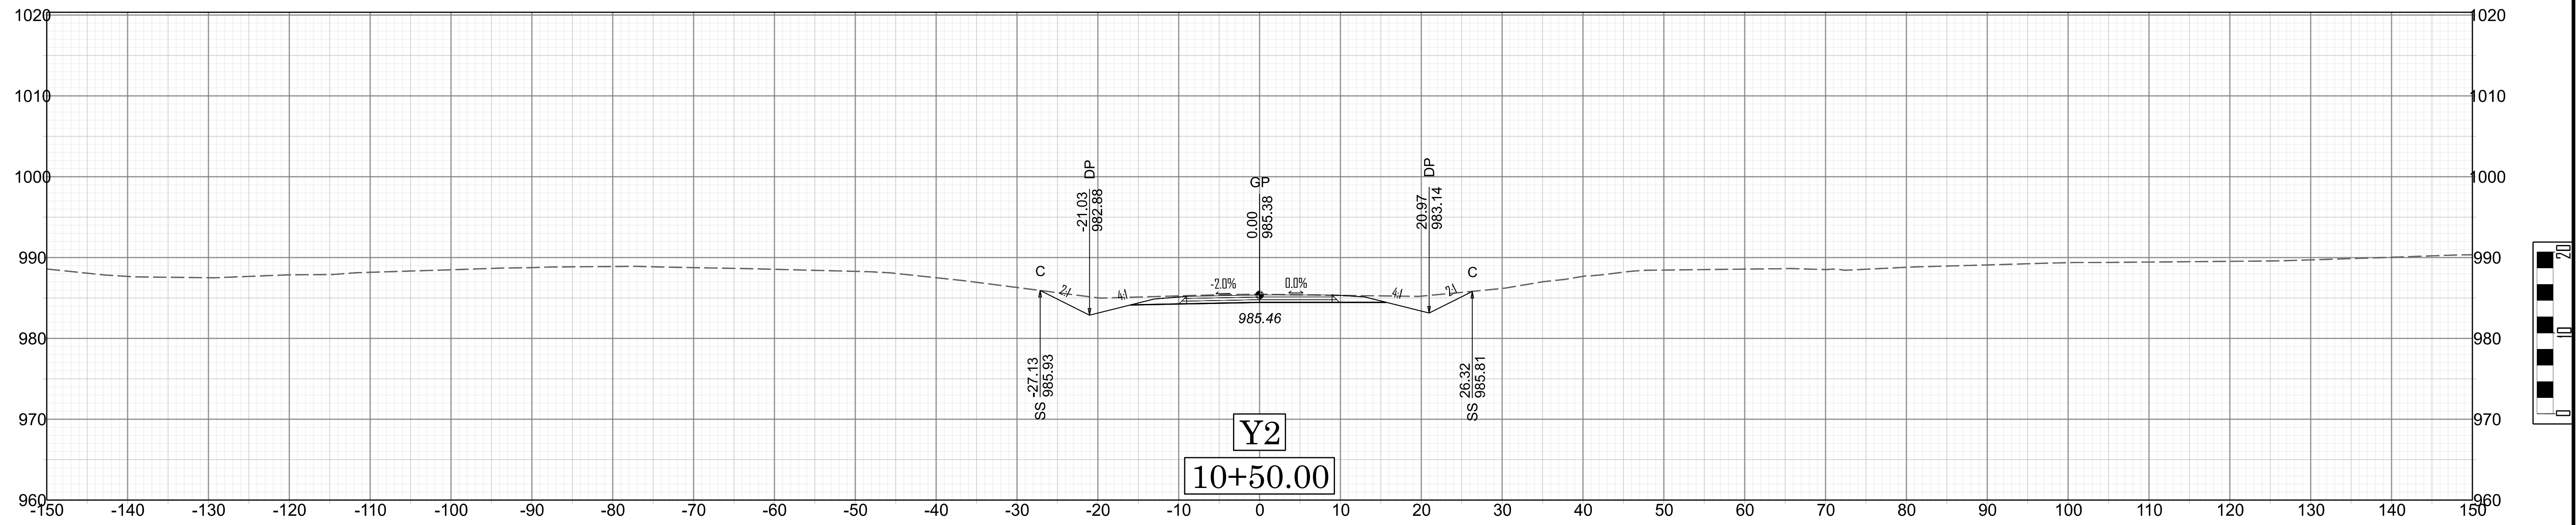

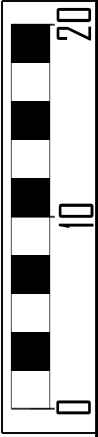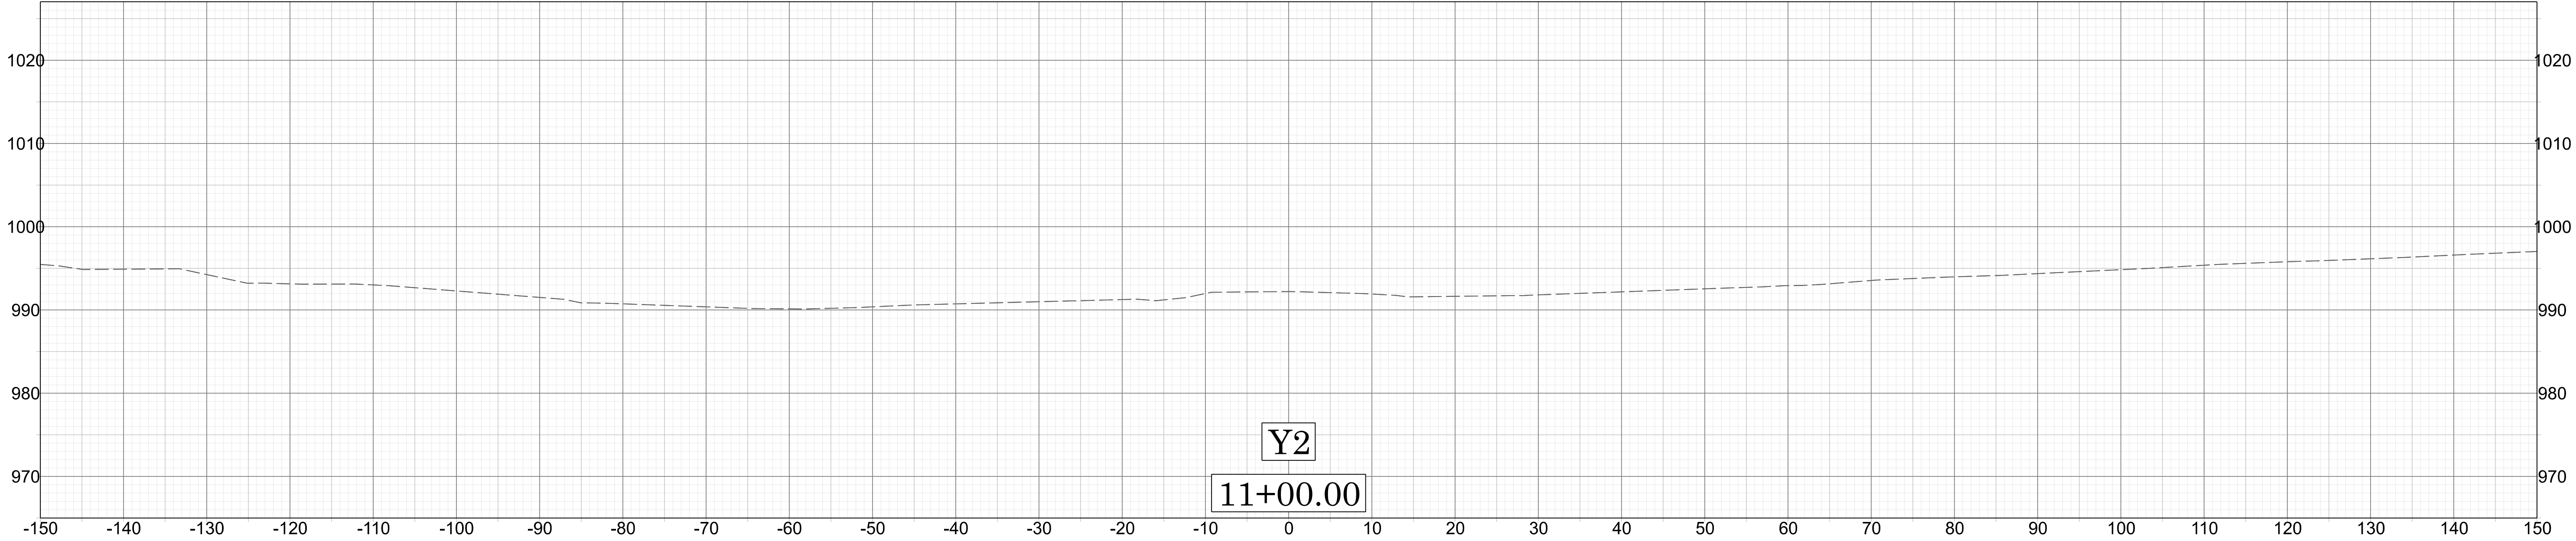



X 20



B-4676A

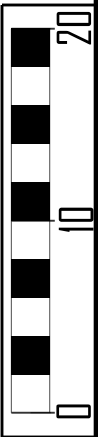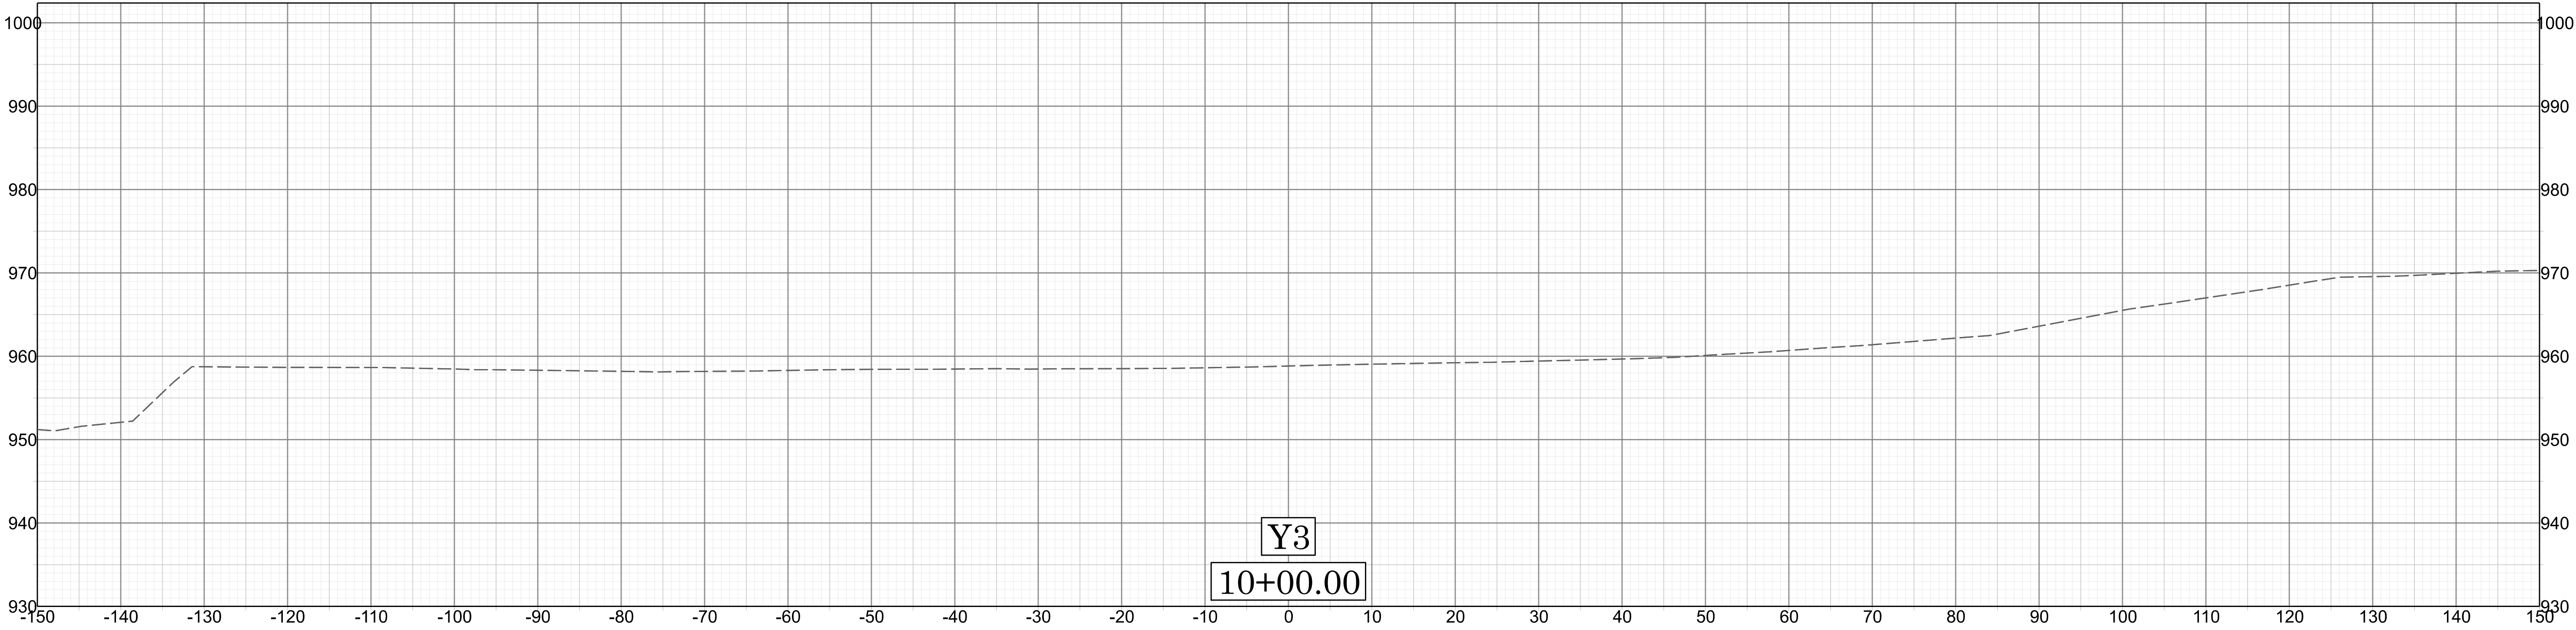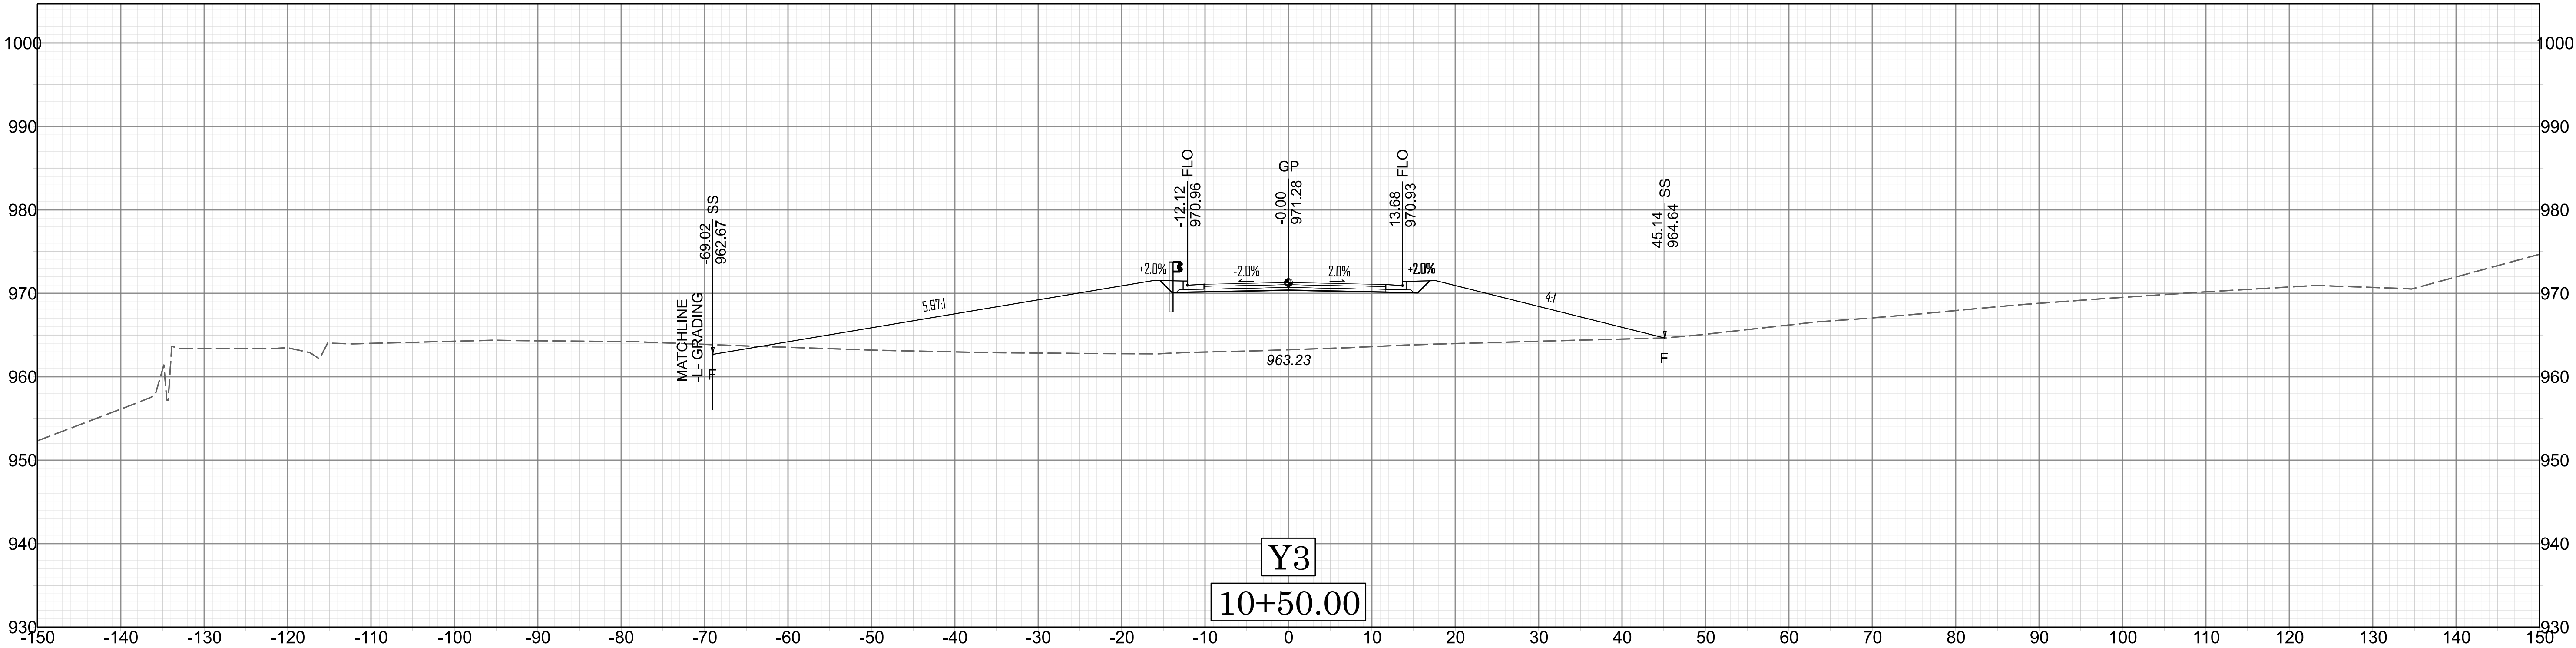


X

B-4676A



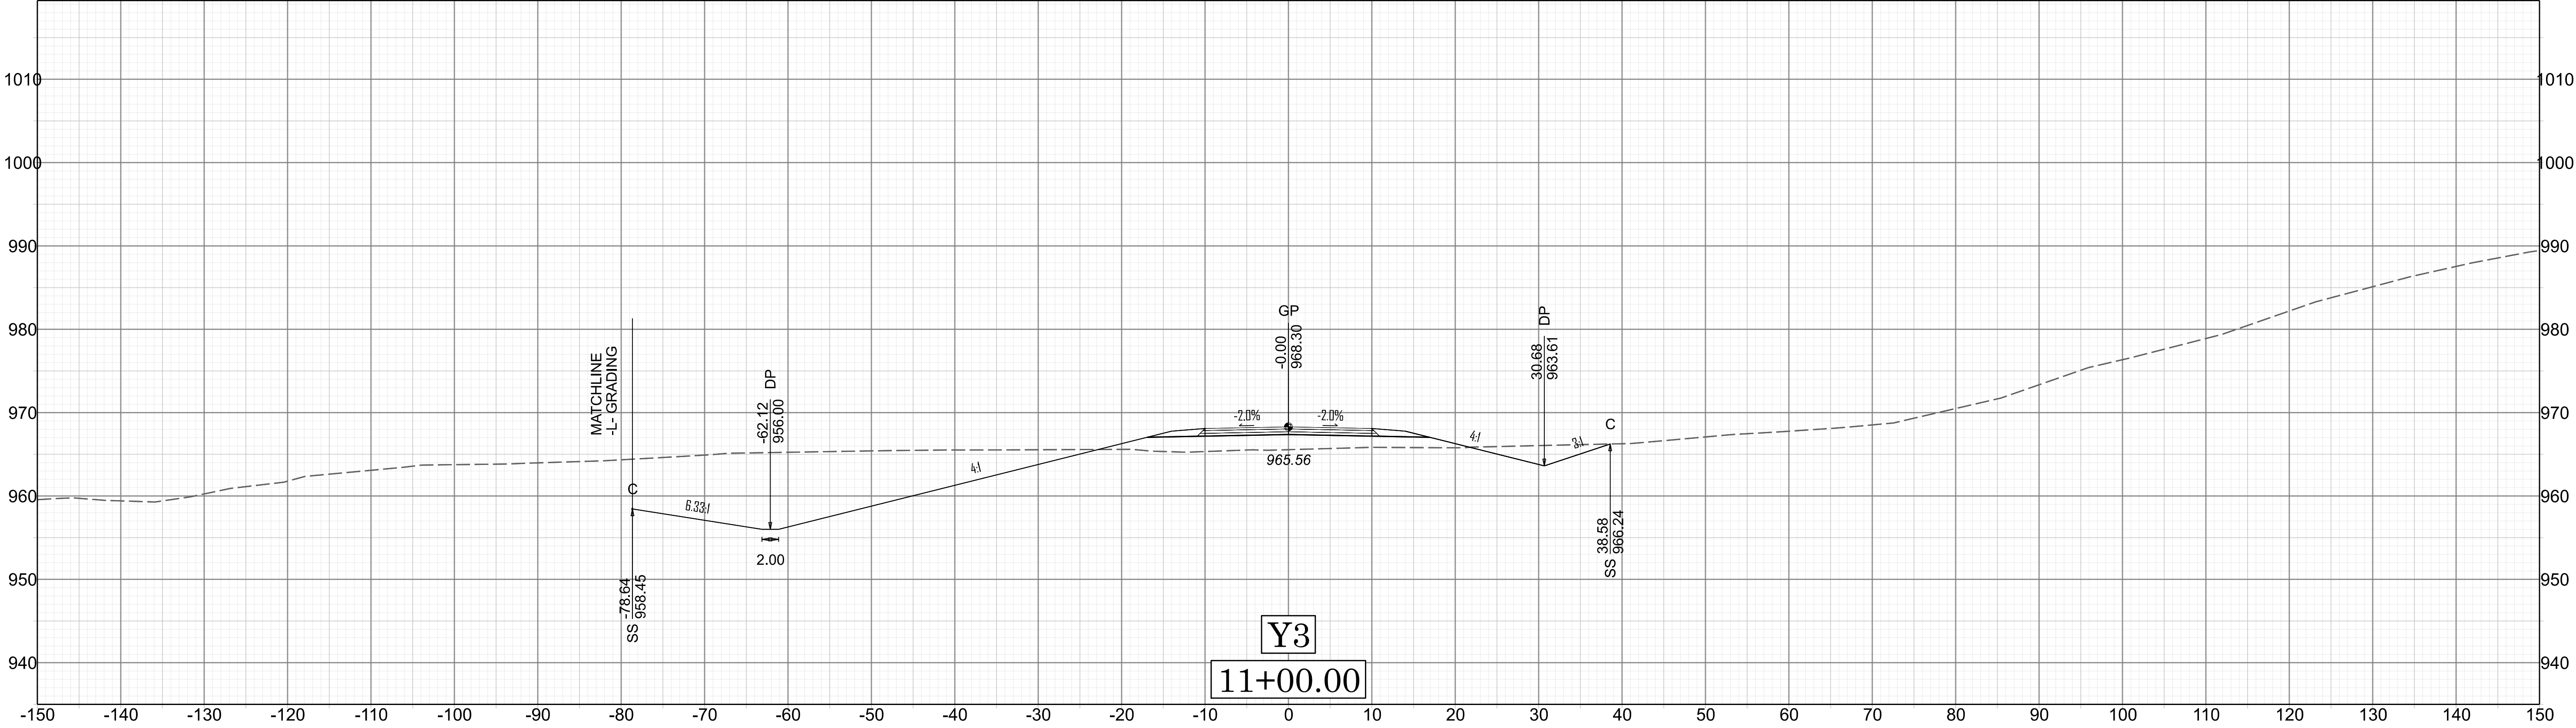
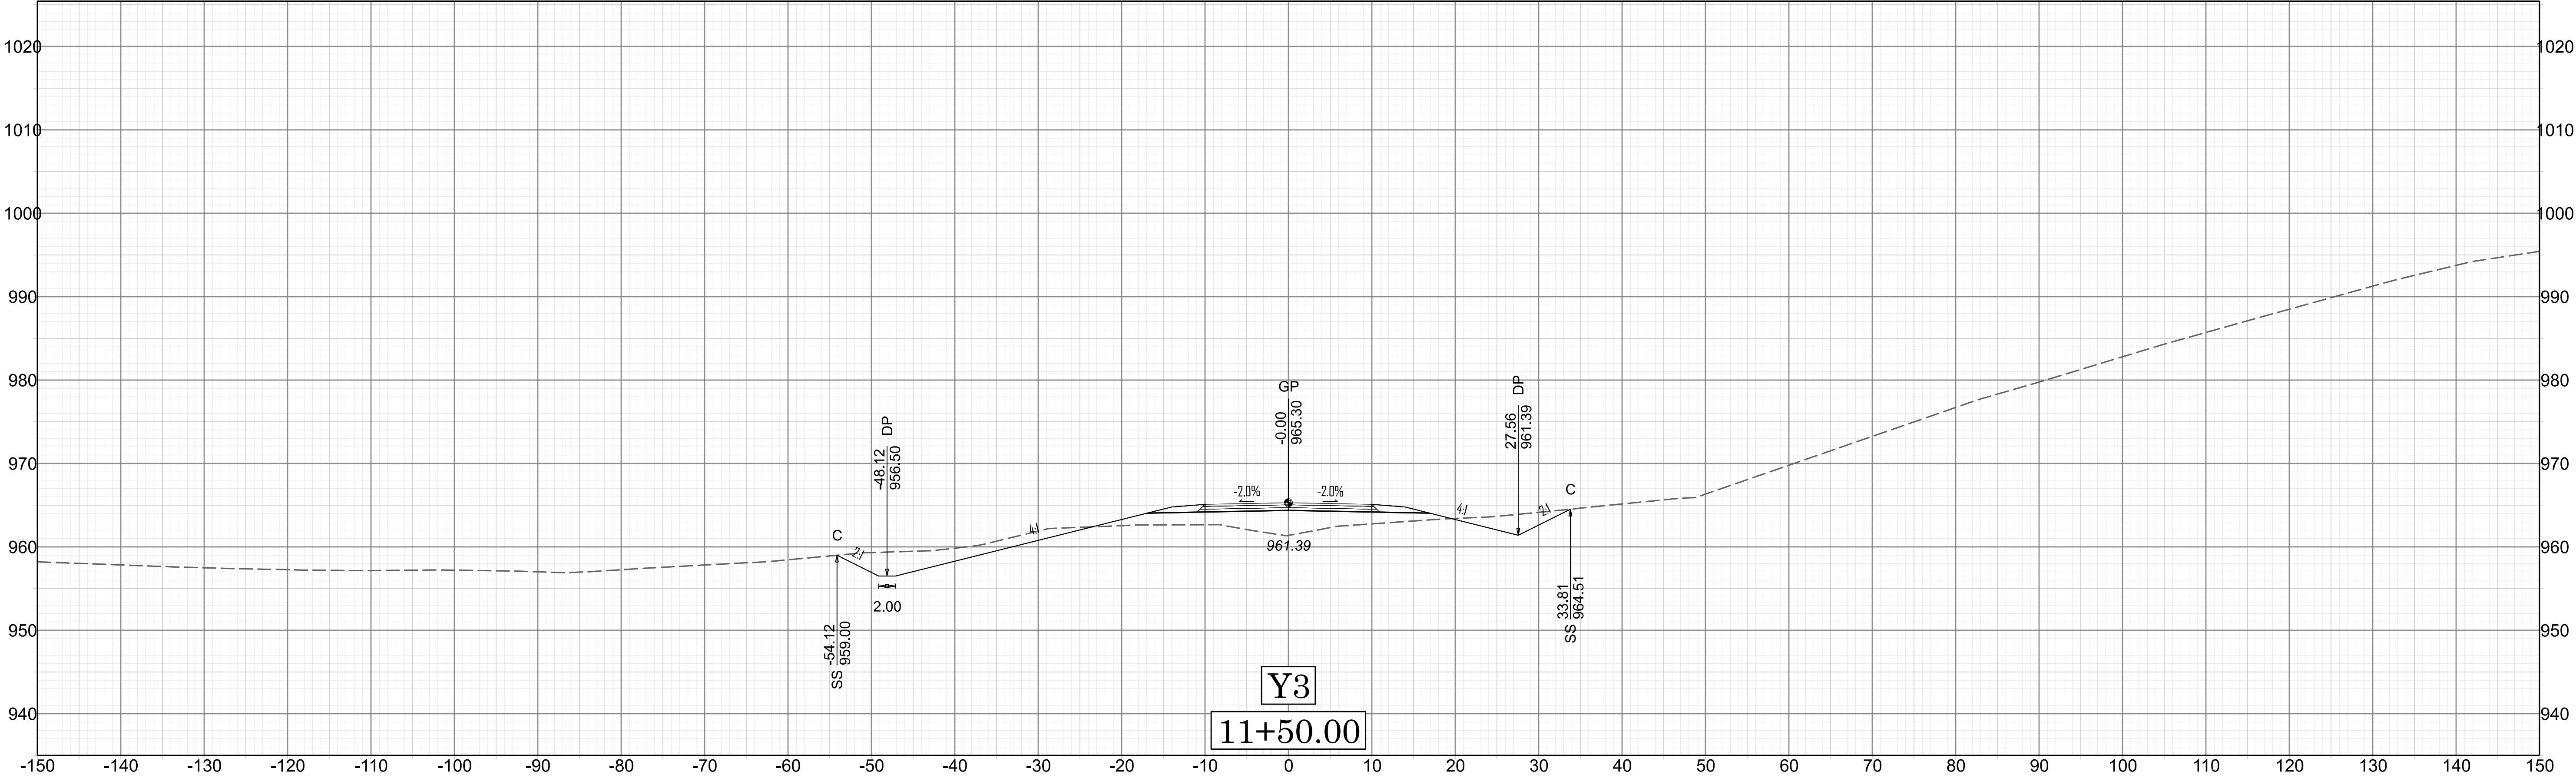


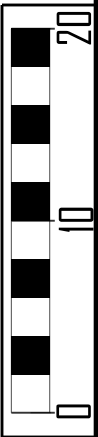
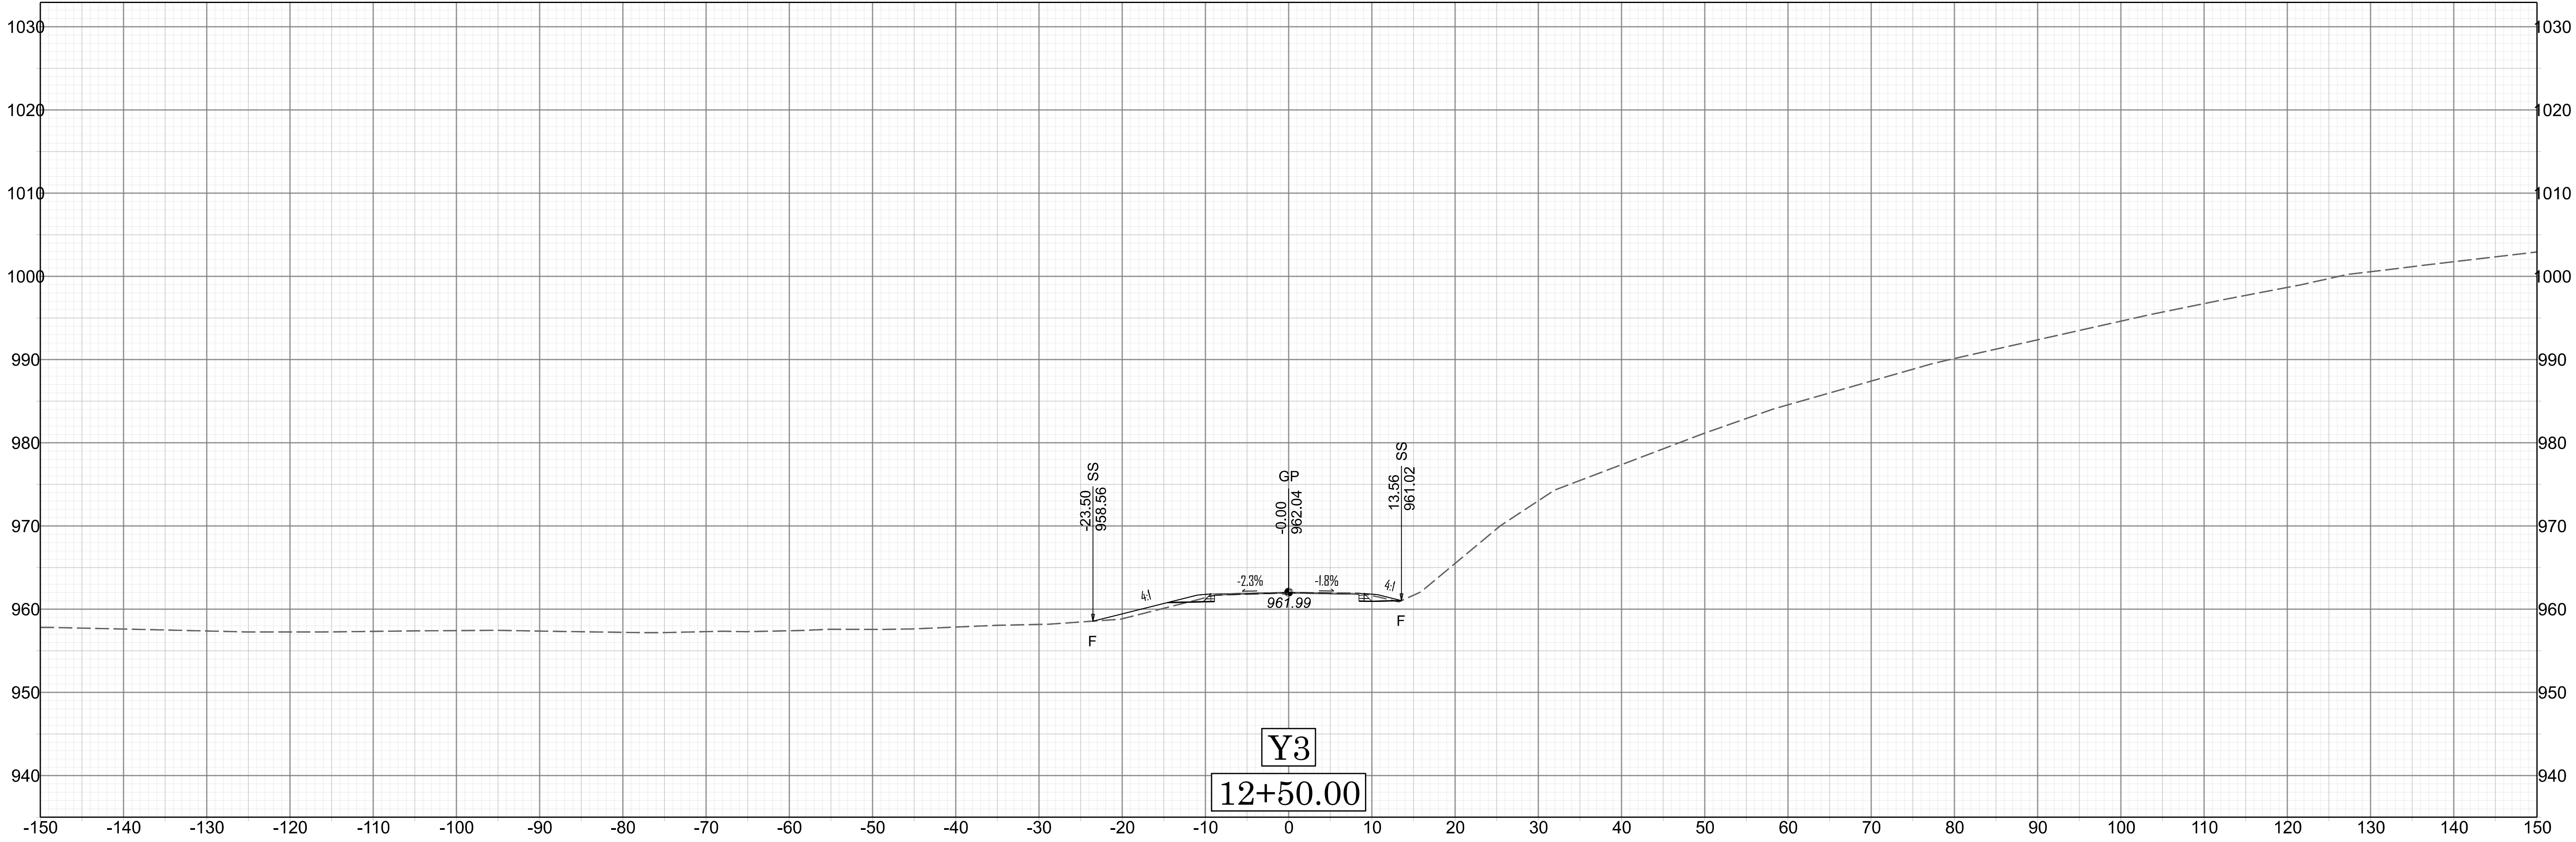


X 23

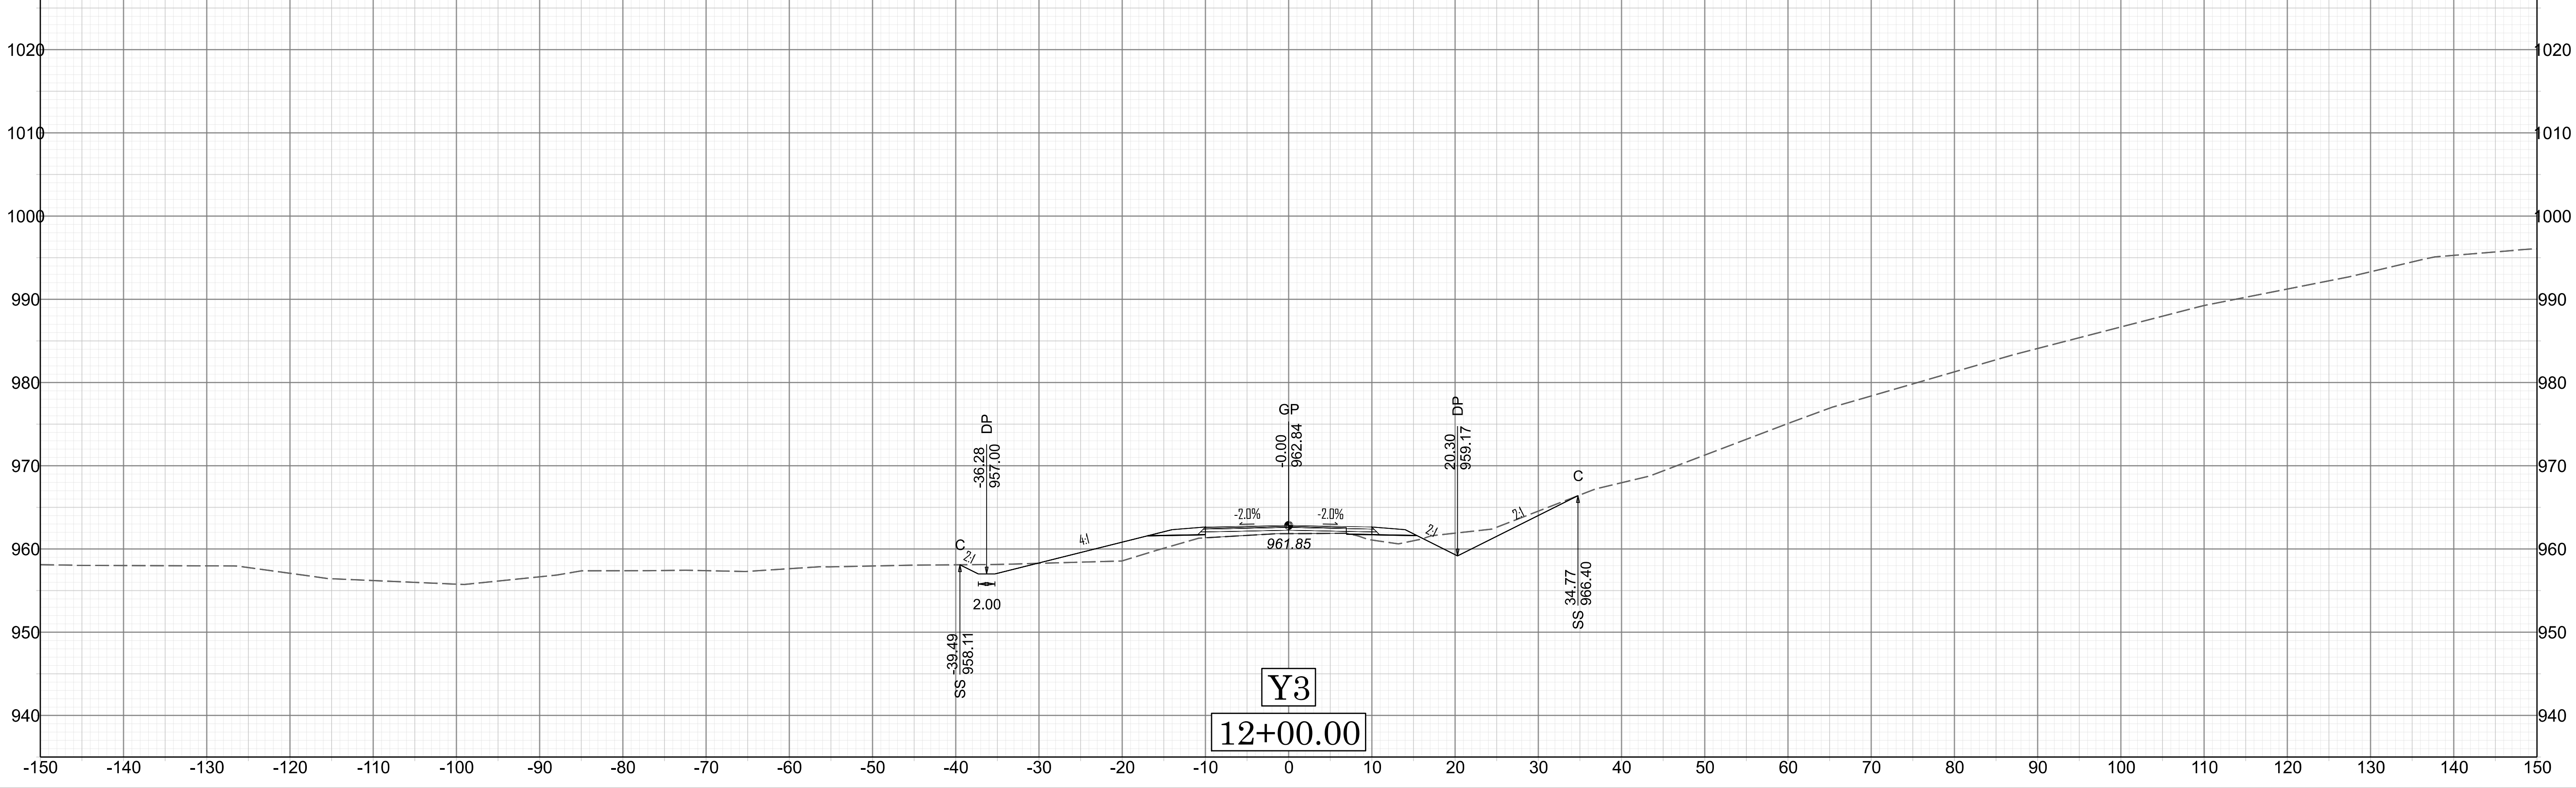


B-4676A

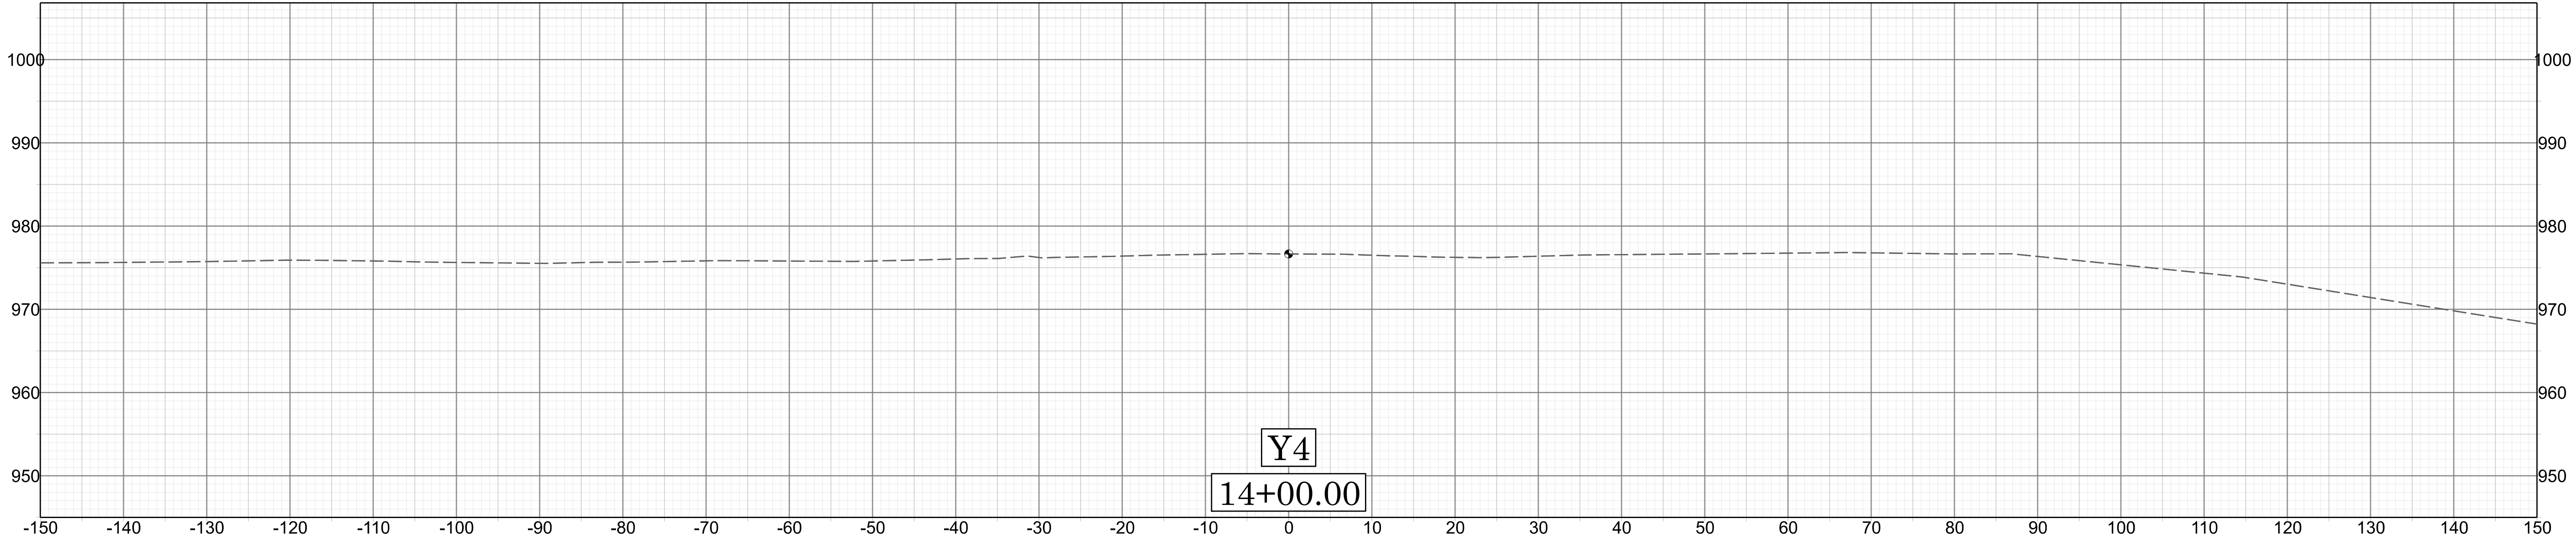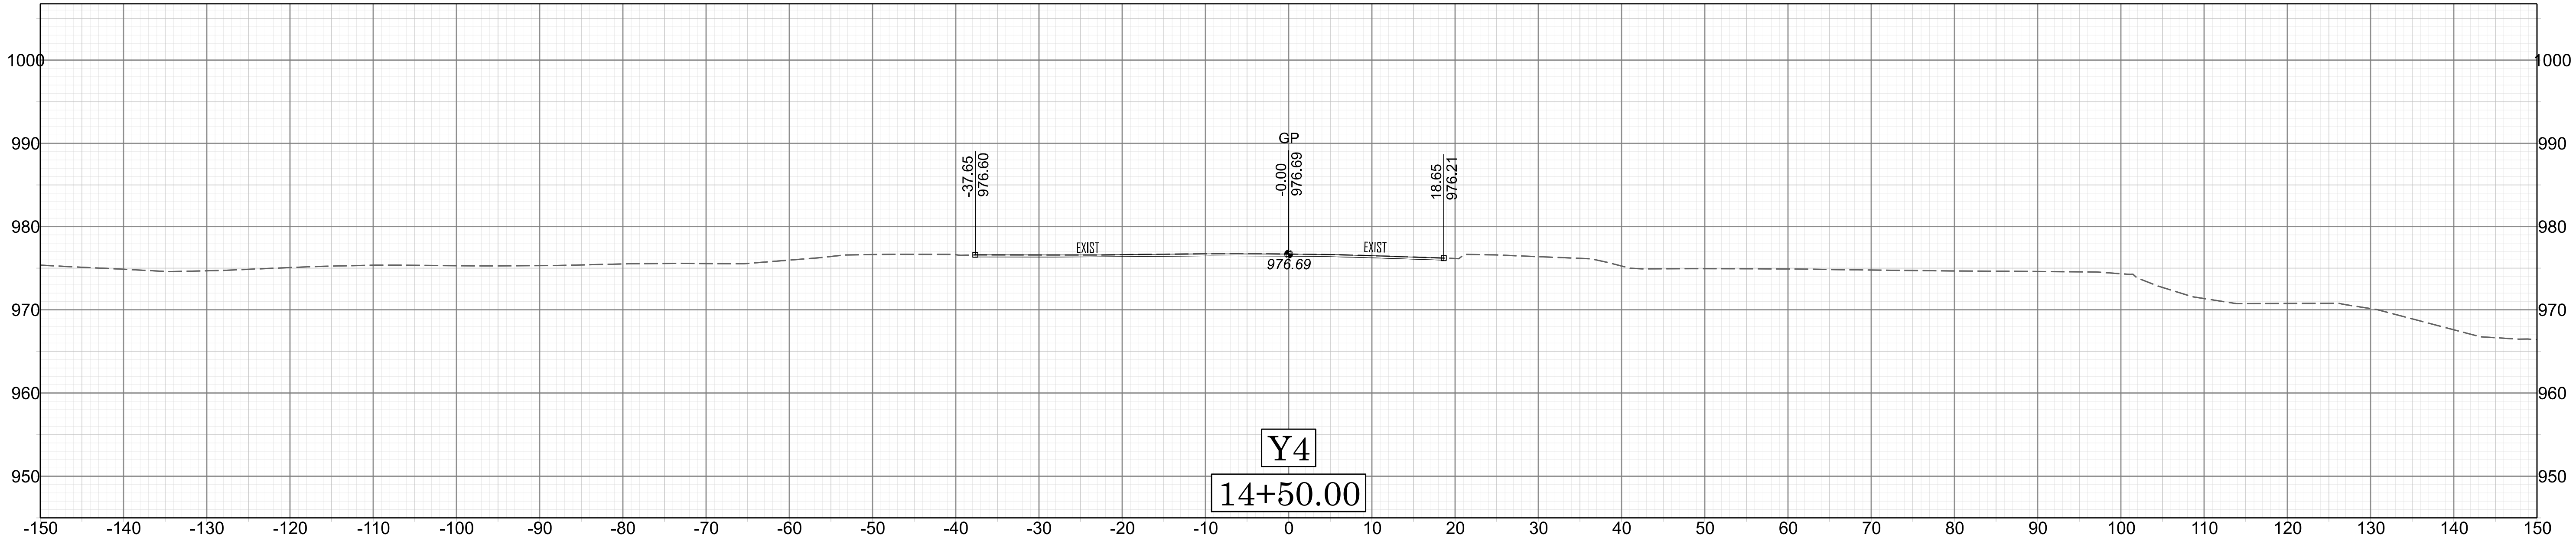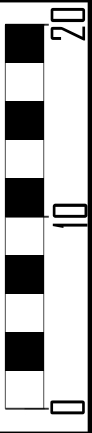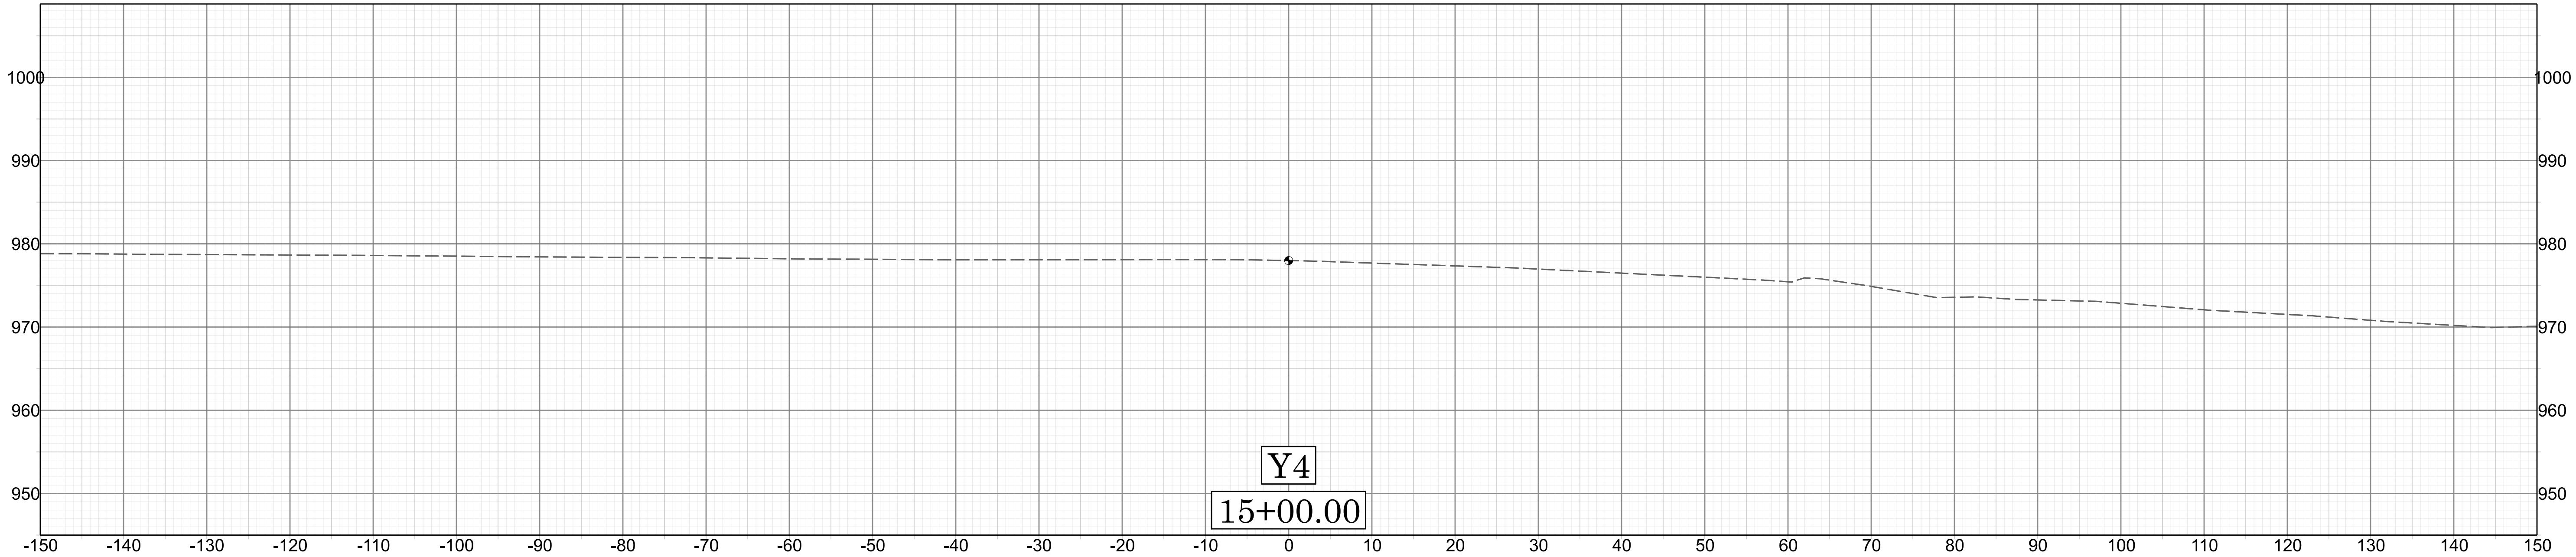



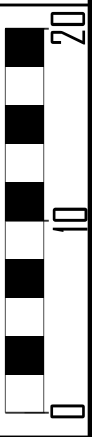
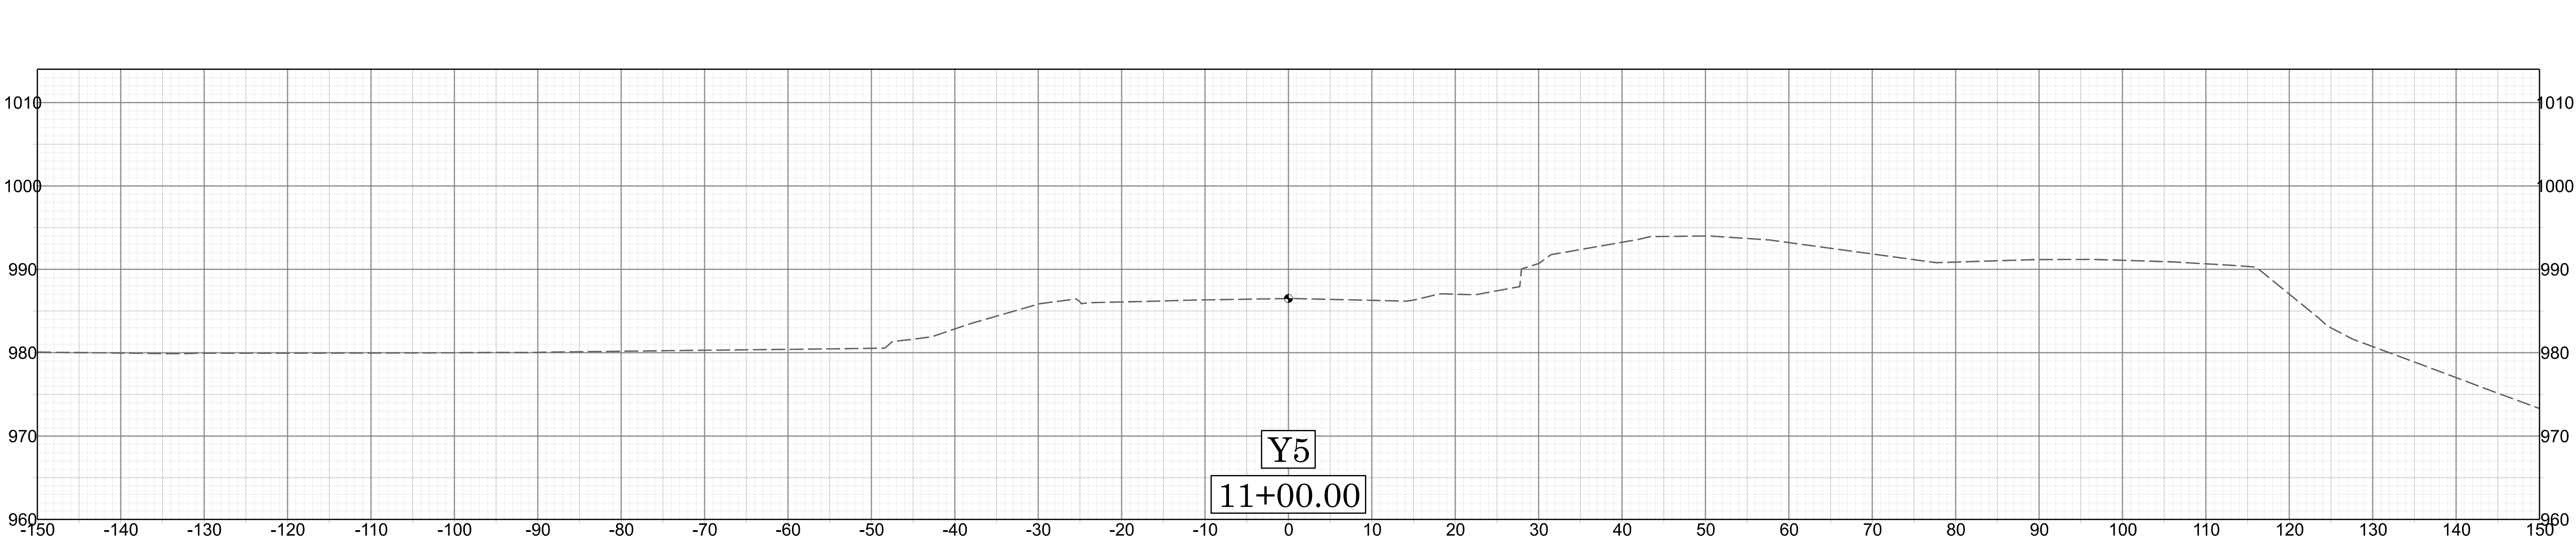




X 25

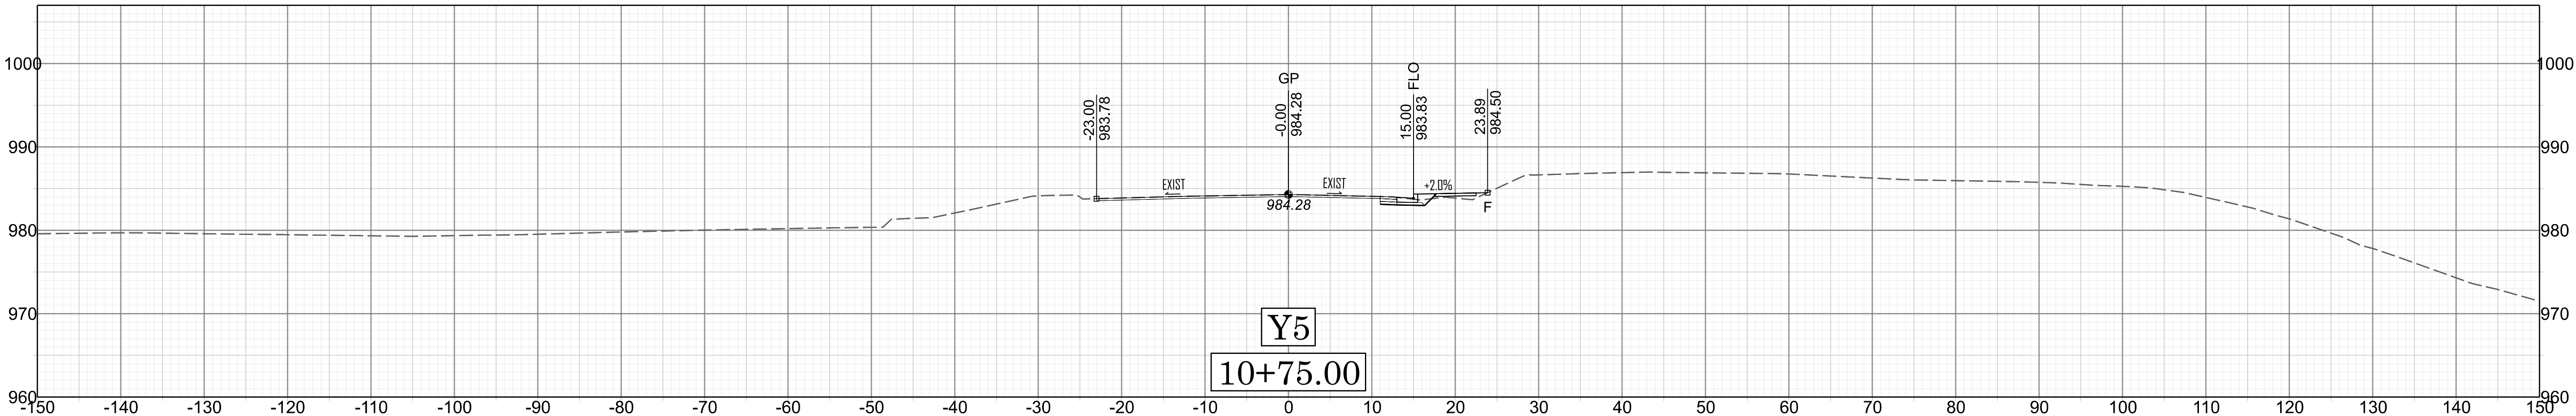


B-4676A

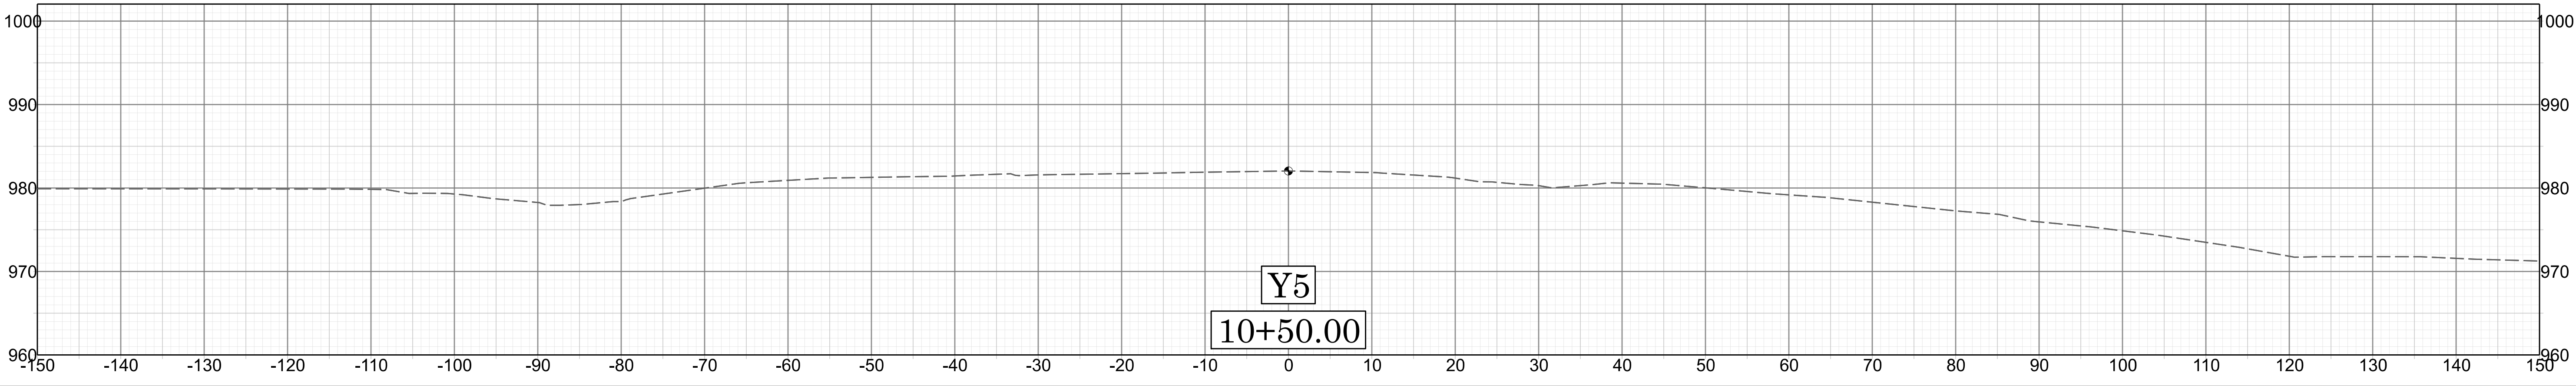

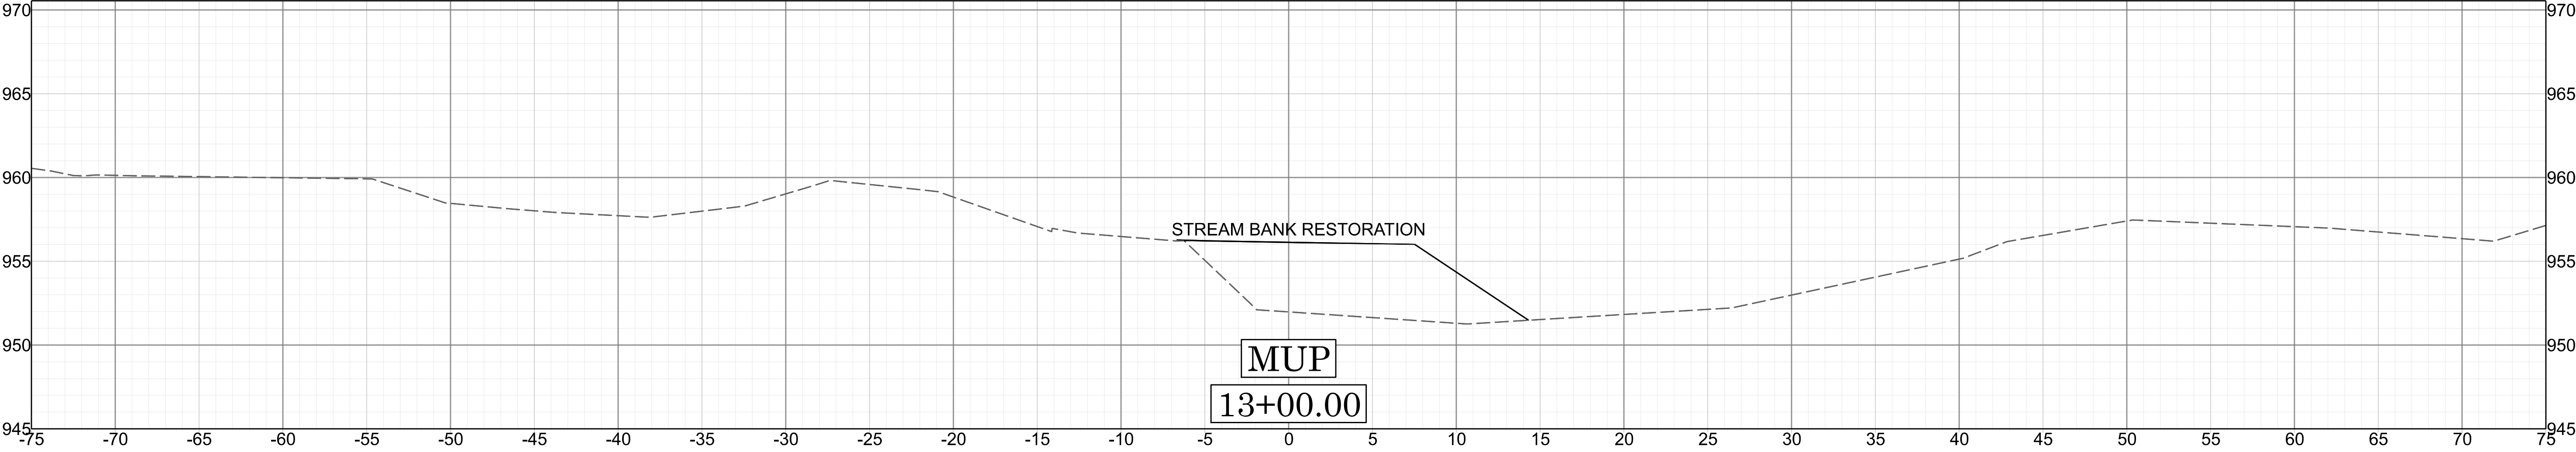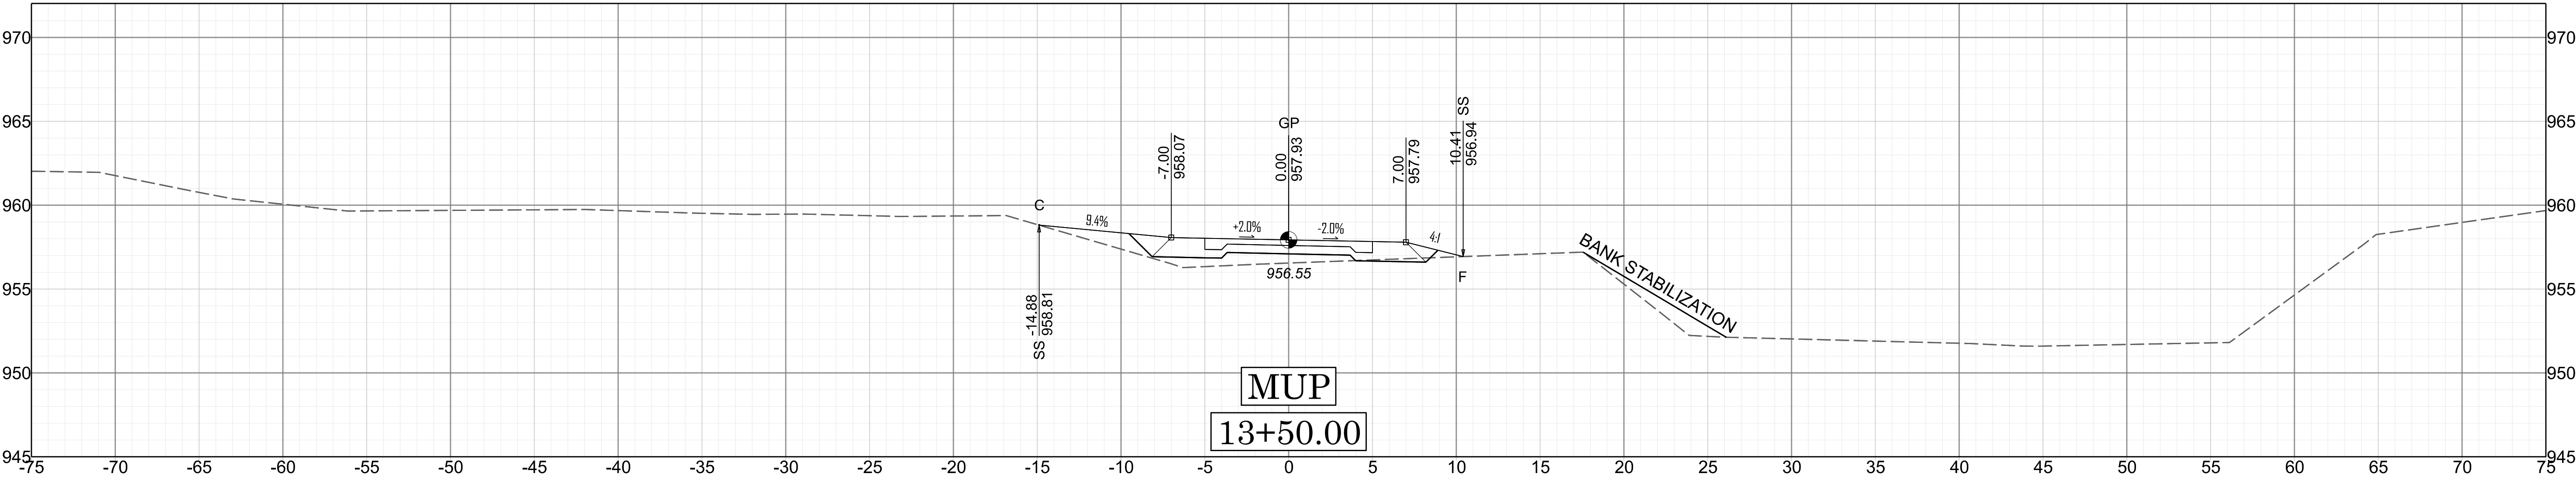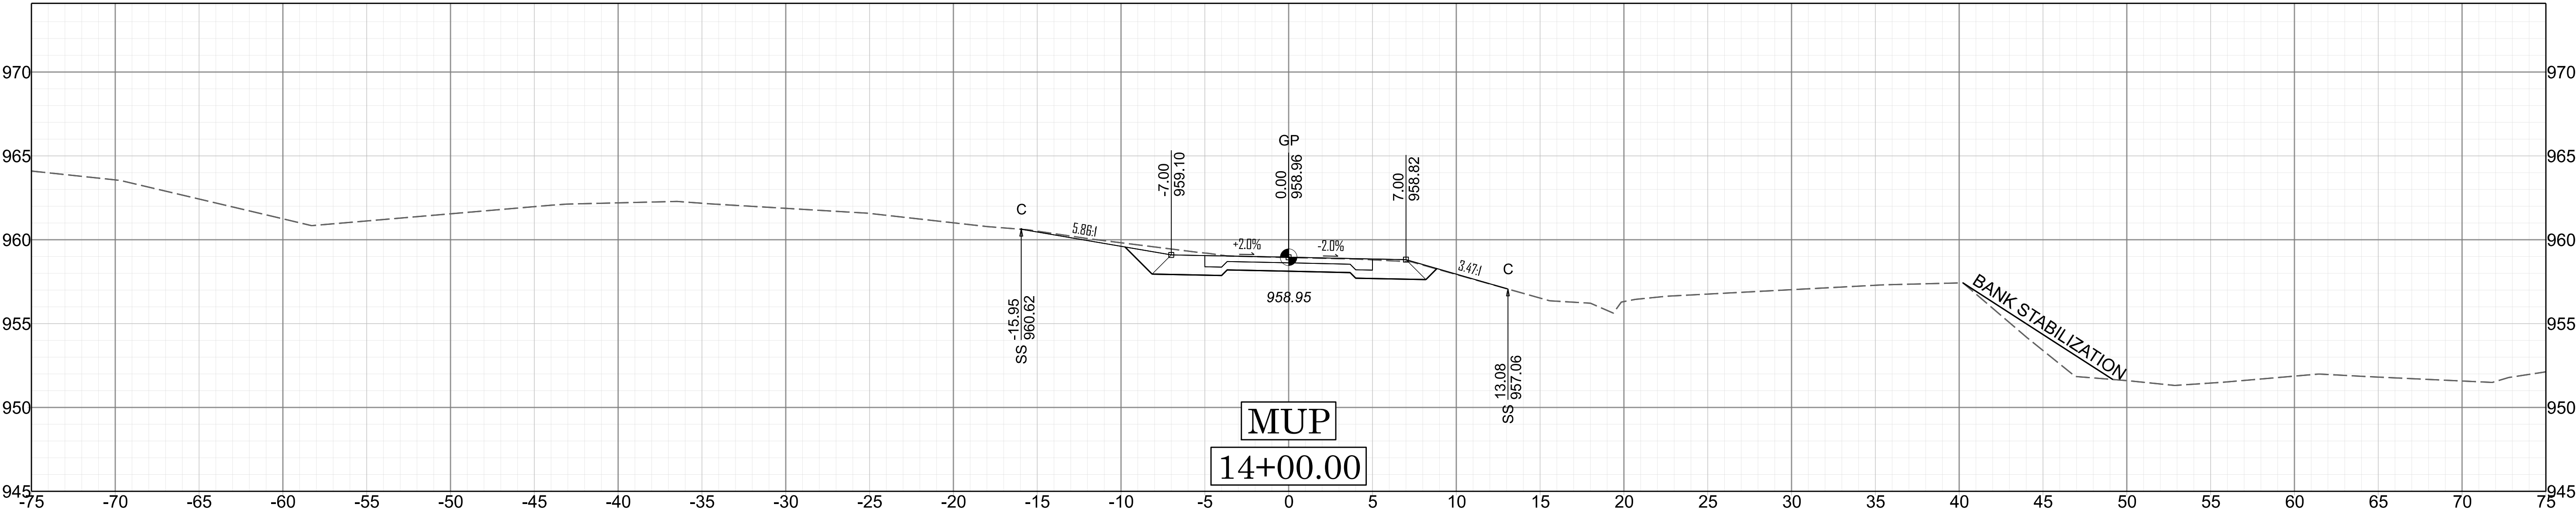

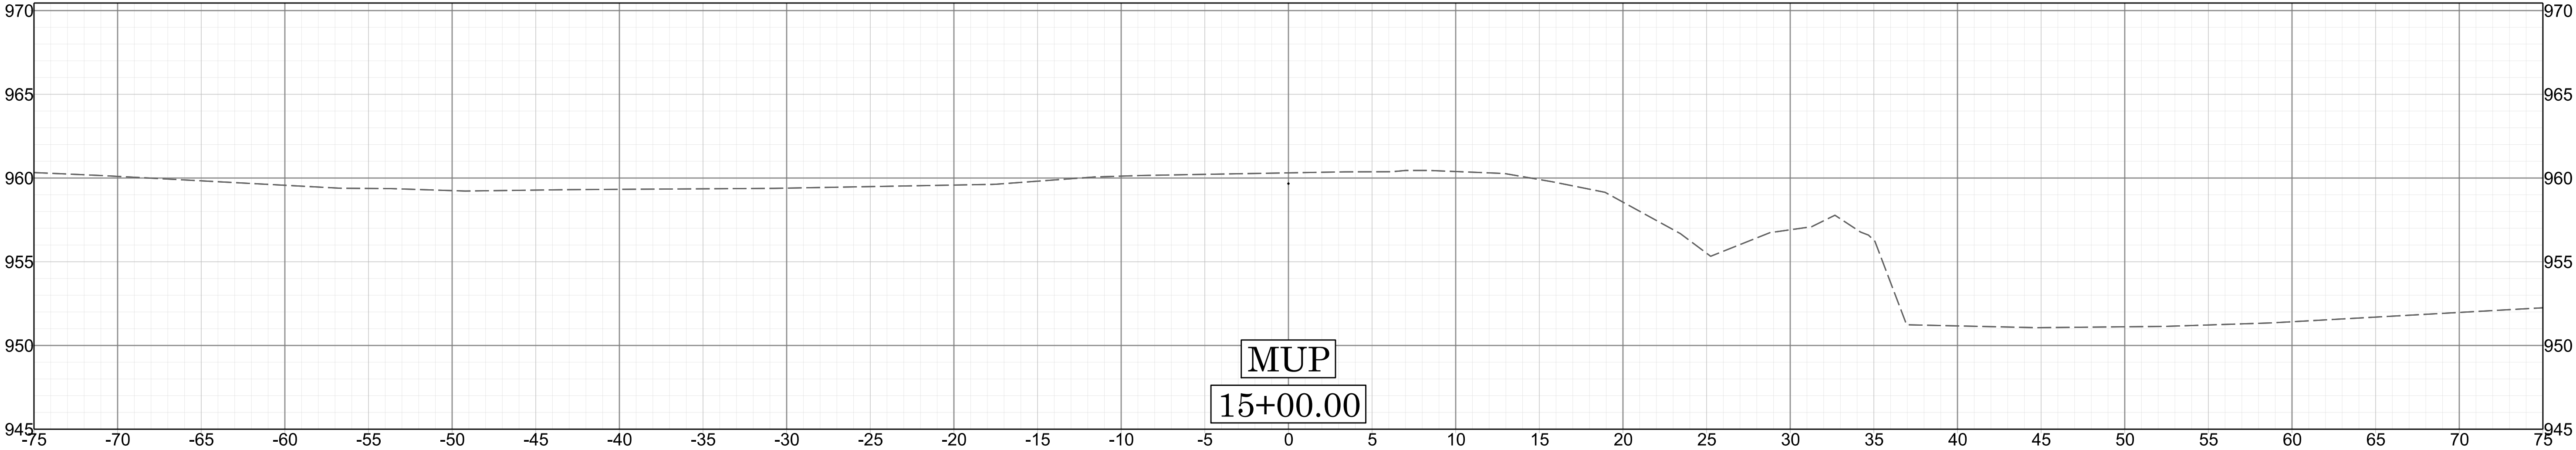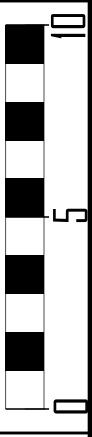

X 27

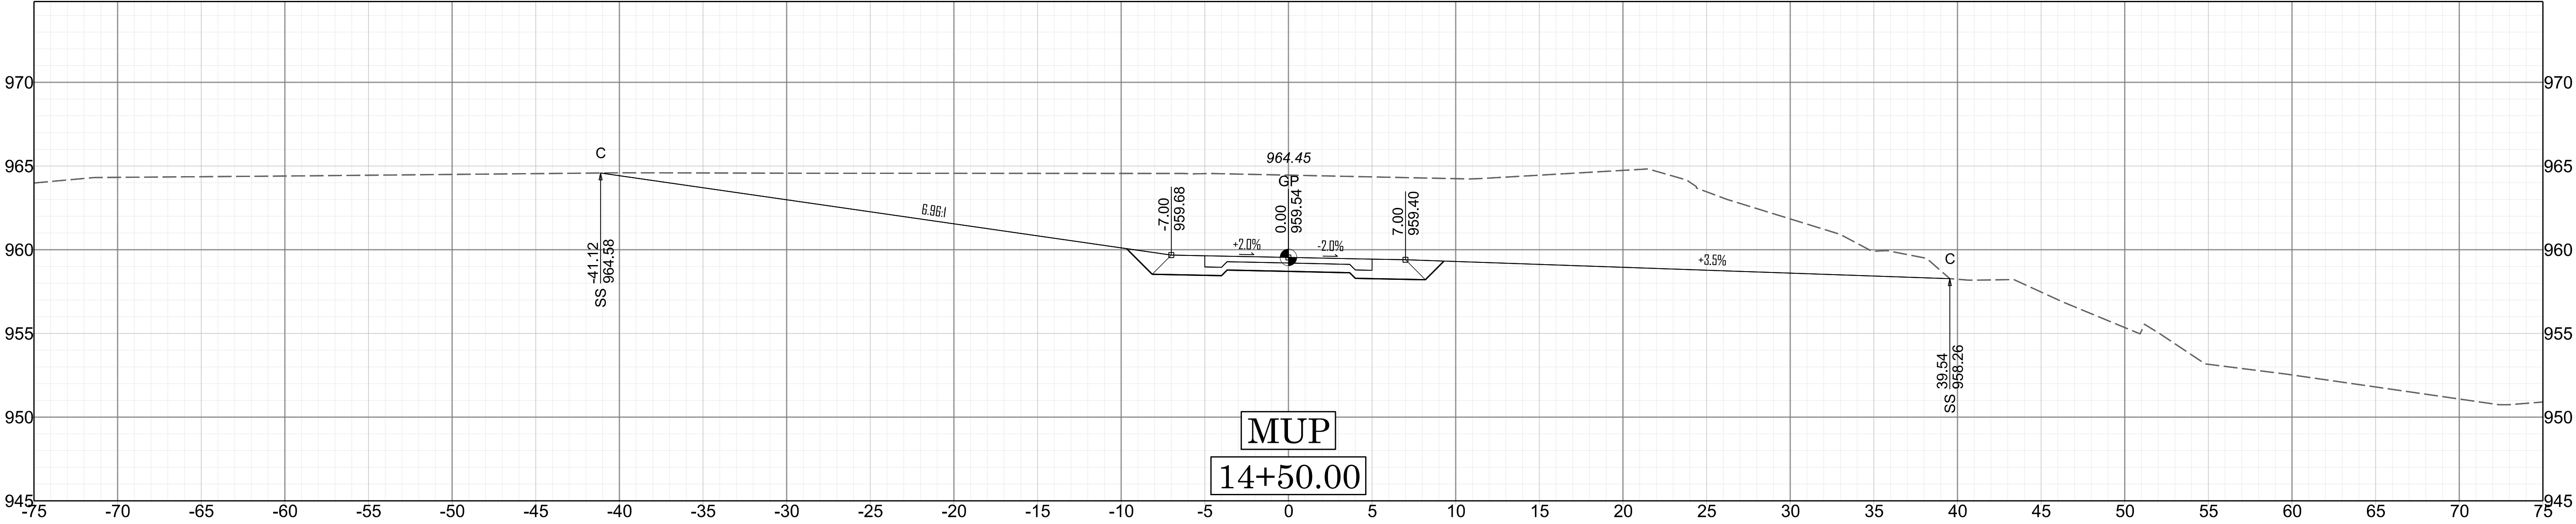

B-4676A