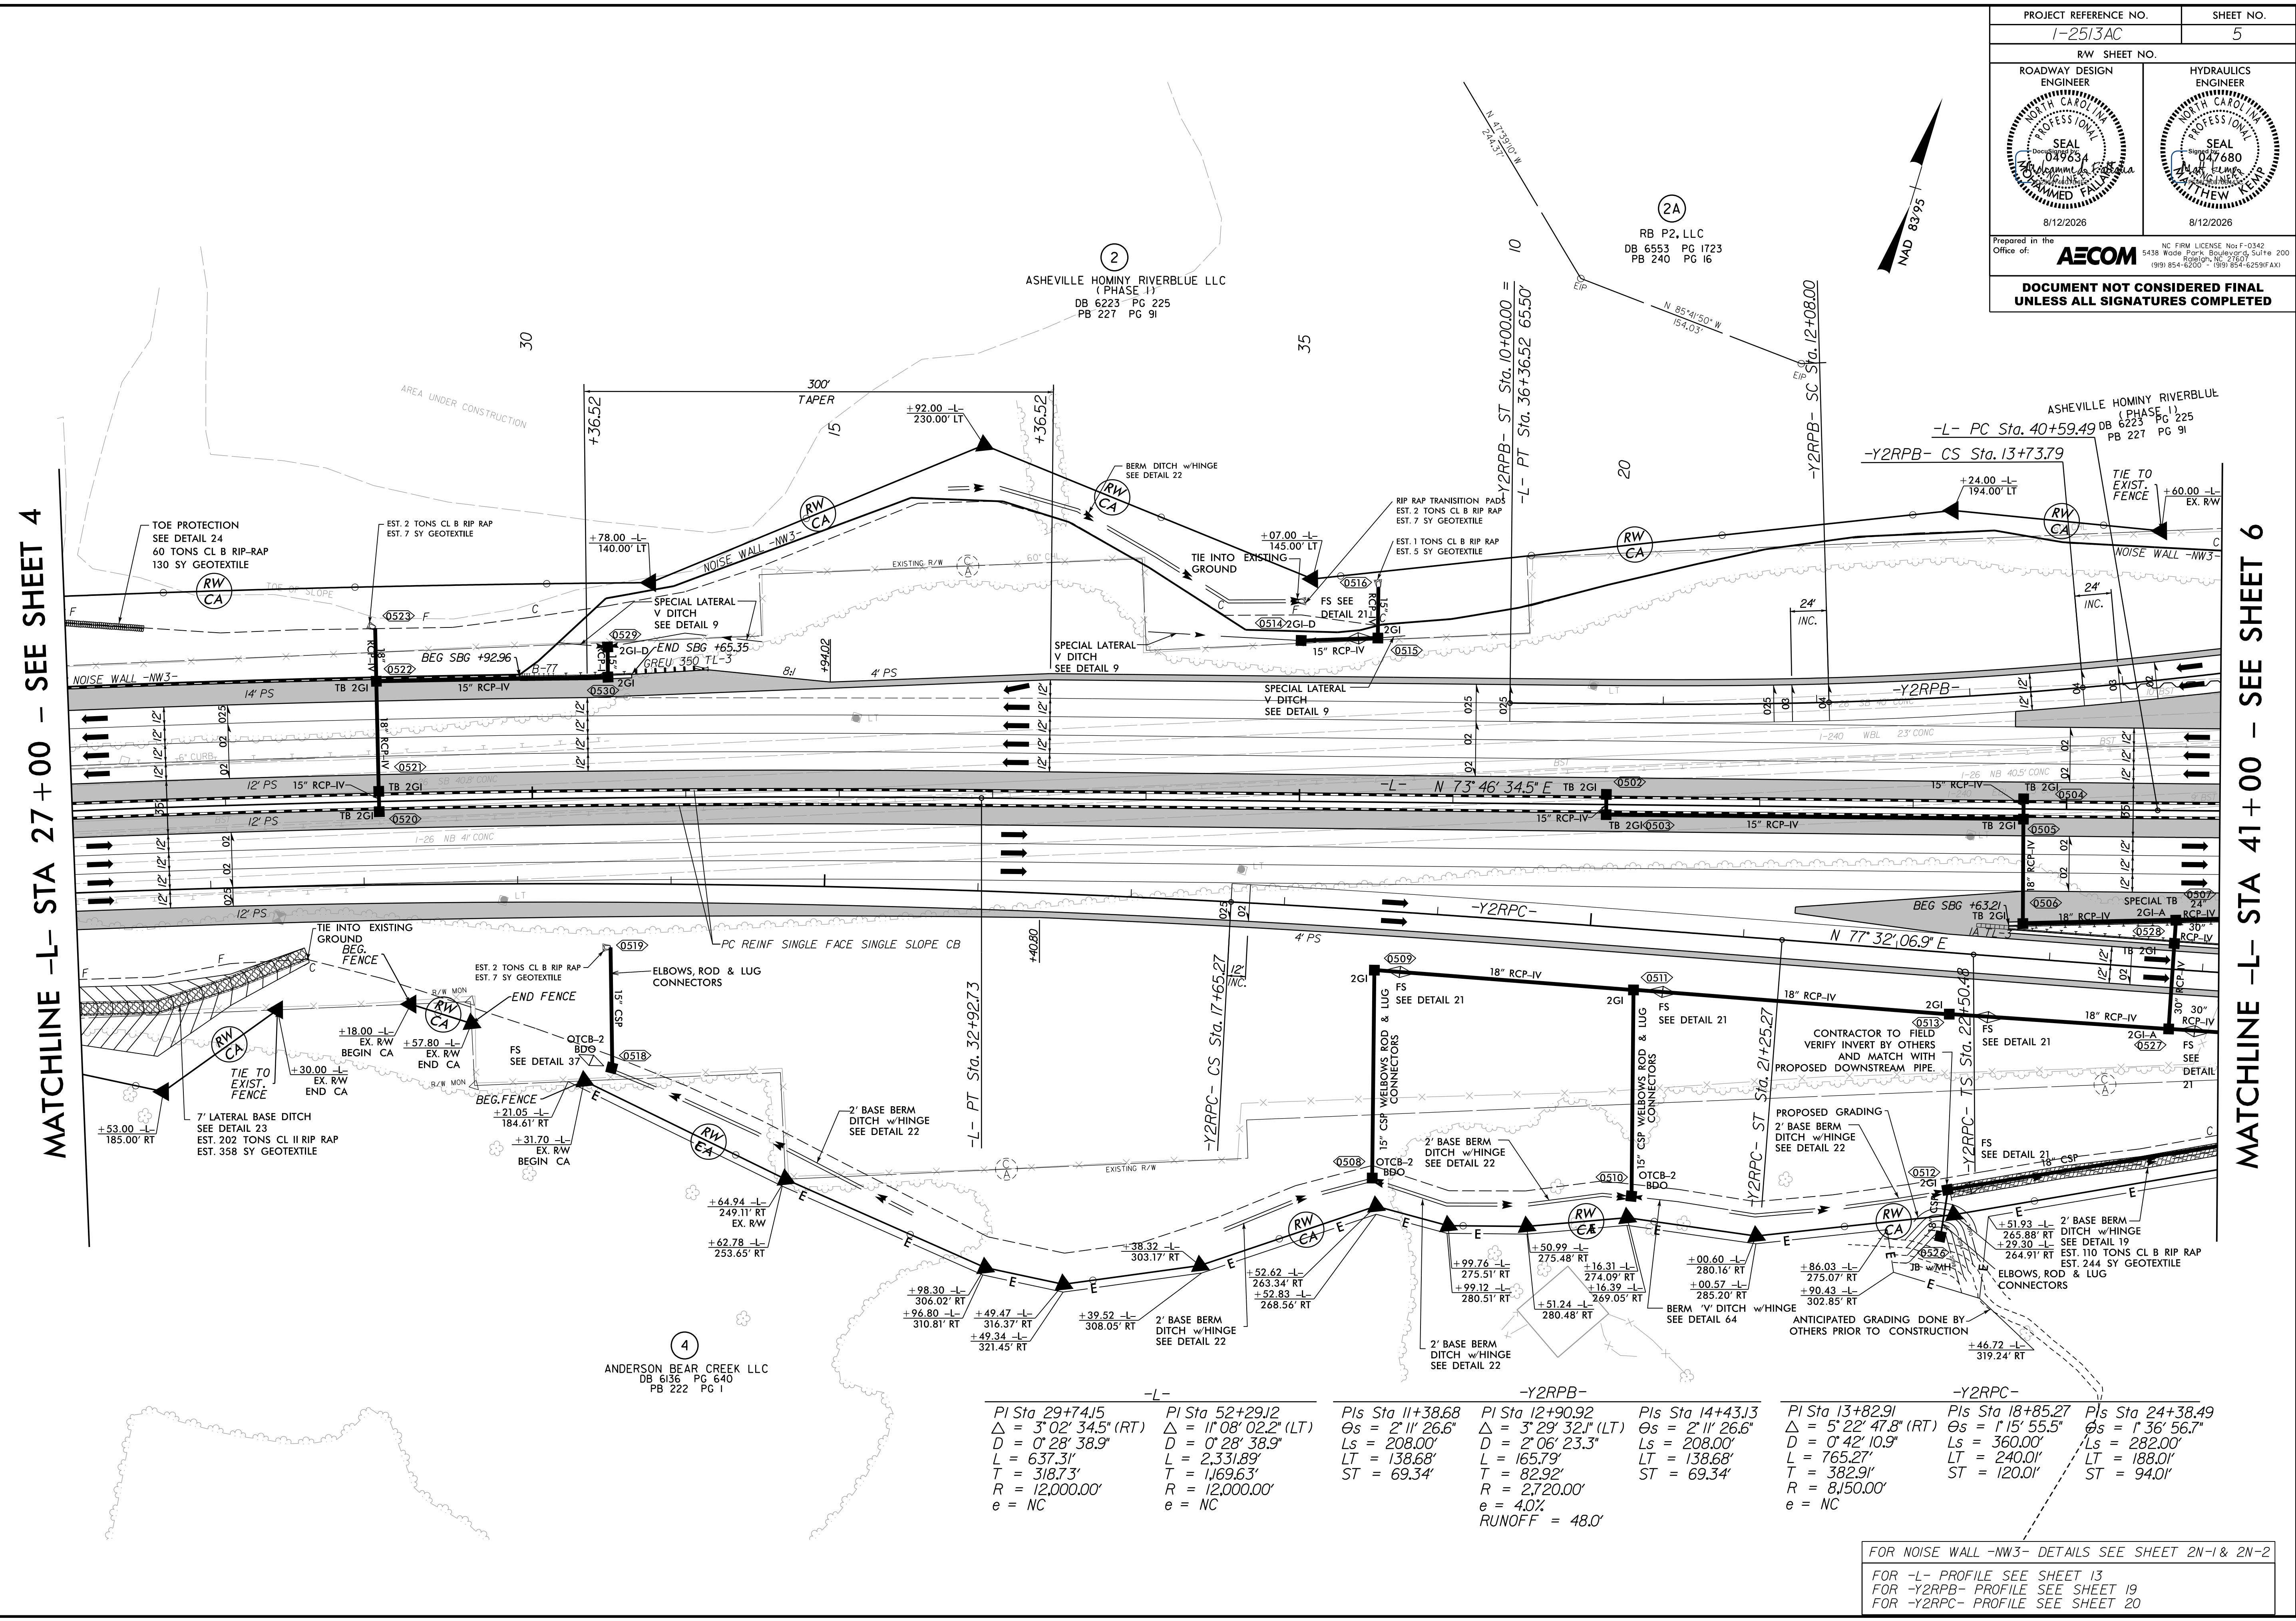


5/14/99

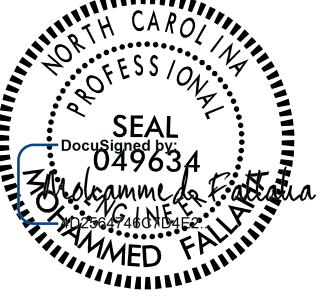
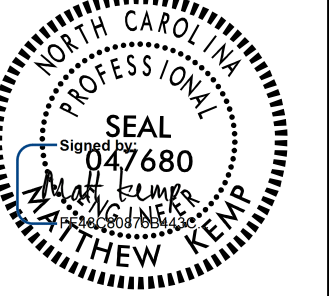
REVISIONS

8/6/2026
3636C_rdy_psh_05.dgn
mohammed@allstate



MATCHLINE -L- STA 27+00 - SEE SHEET 4

MATCHLINE -L- STA 41+00 - SEE SHEET 6

PROJECT REFERENCE NO. 1-2513AC		SHEET NO. 5
RW SHEET NO.		
ROADWAY DESIGN ENGINEER  8/12/2026	HYDRAULICS ENGINEER  8/12/2026	
DOCUMENT NOT CONSIDERED FINAL UNLESS ALL SIGNATURES COMPLETED		

$PI Sta. 29+74.15$ $\Delta = 3^{\circ} 02' 34.5" (RT)$ $D = 0^{\circ} 28' 38.9"$ $L = 637.31'$ $T = 318.73'$ $R = 12,000.00'$ $e = NC$	$PI Sta. 52+29.12$ $\Delta = 1^{\circ} 08' 02.2" (LT)$ $D = 0^{\circ} 28' 38.
--	--	--	---	--	---	--	--

FOR NOISE WALL -NW3- DETAILS SEE SHEET 2N-1 & 2N-2
FOR -L- PROFILE SEE SHEET 13
FOR -Y2RPB- PROFILE SEE SHEET 19
FOR -Y2RPC- PROFILE SEE SHEET 20