
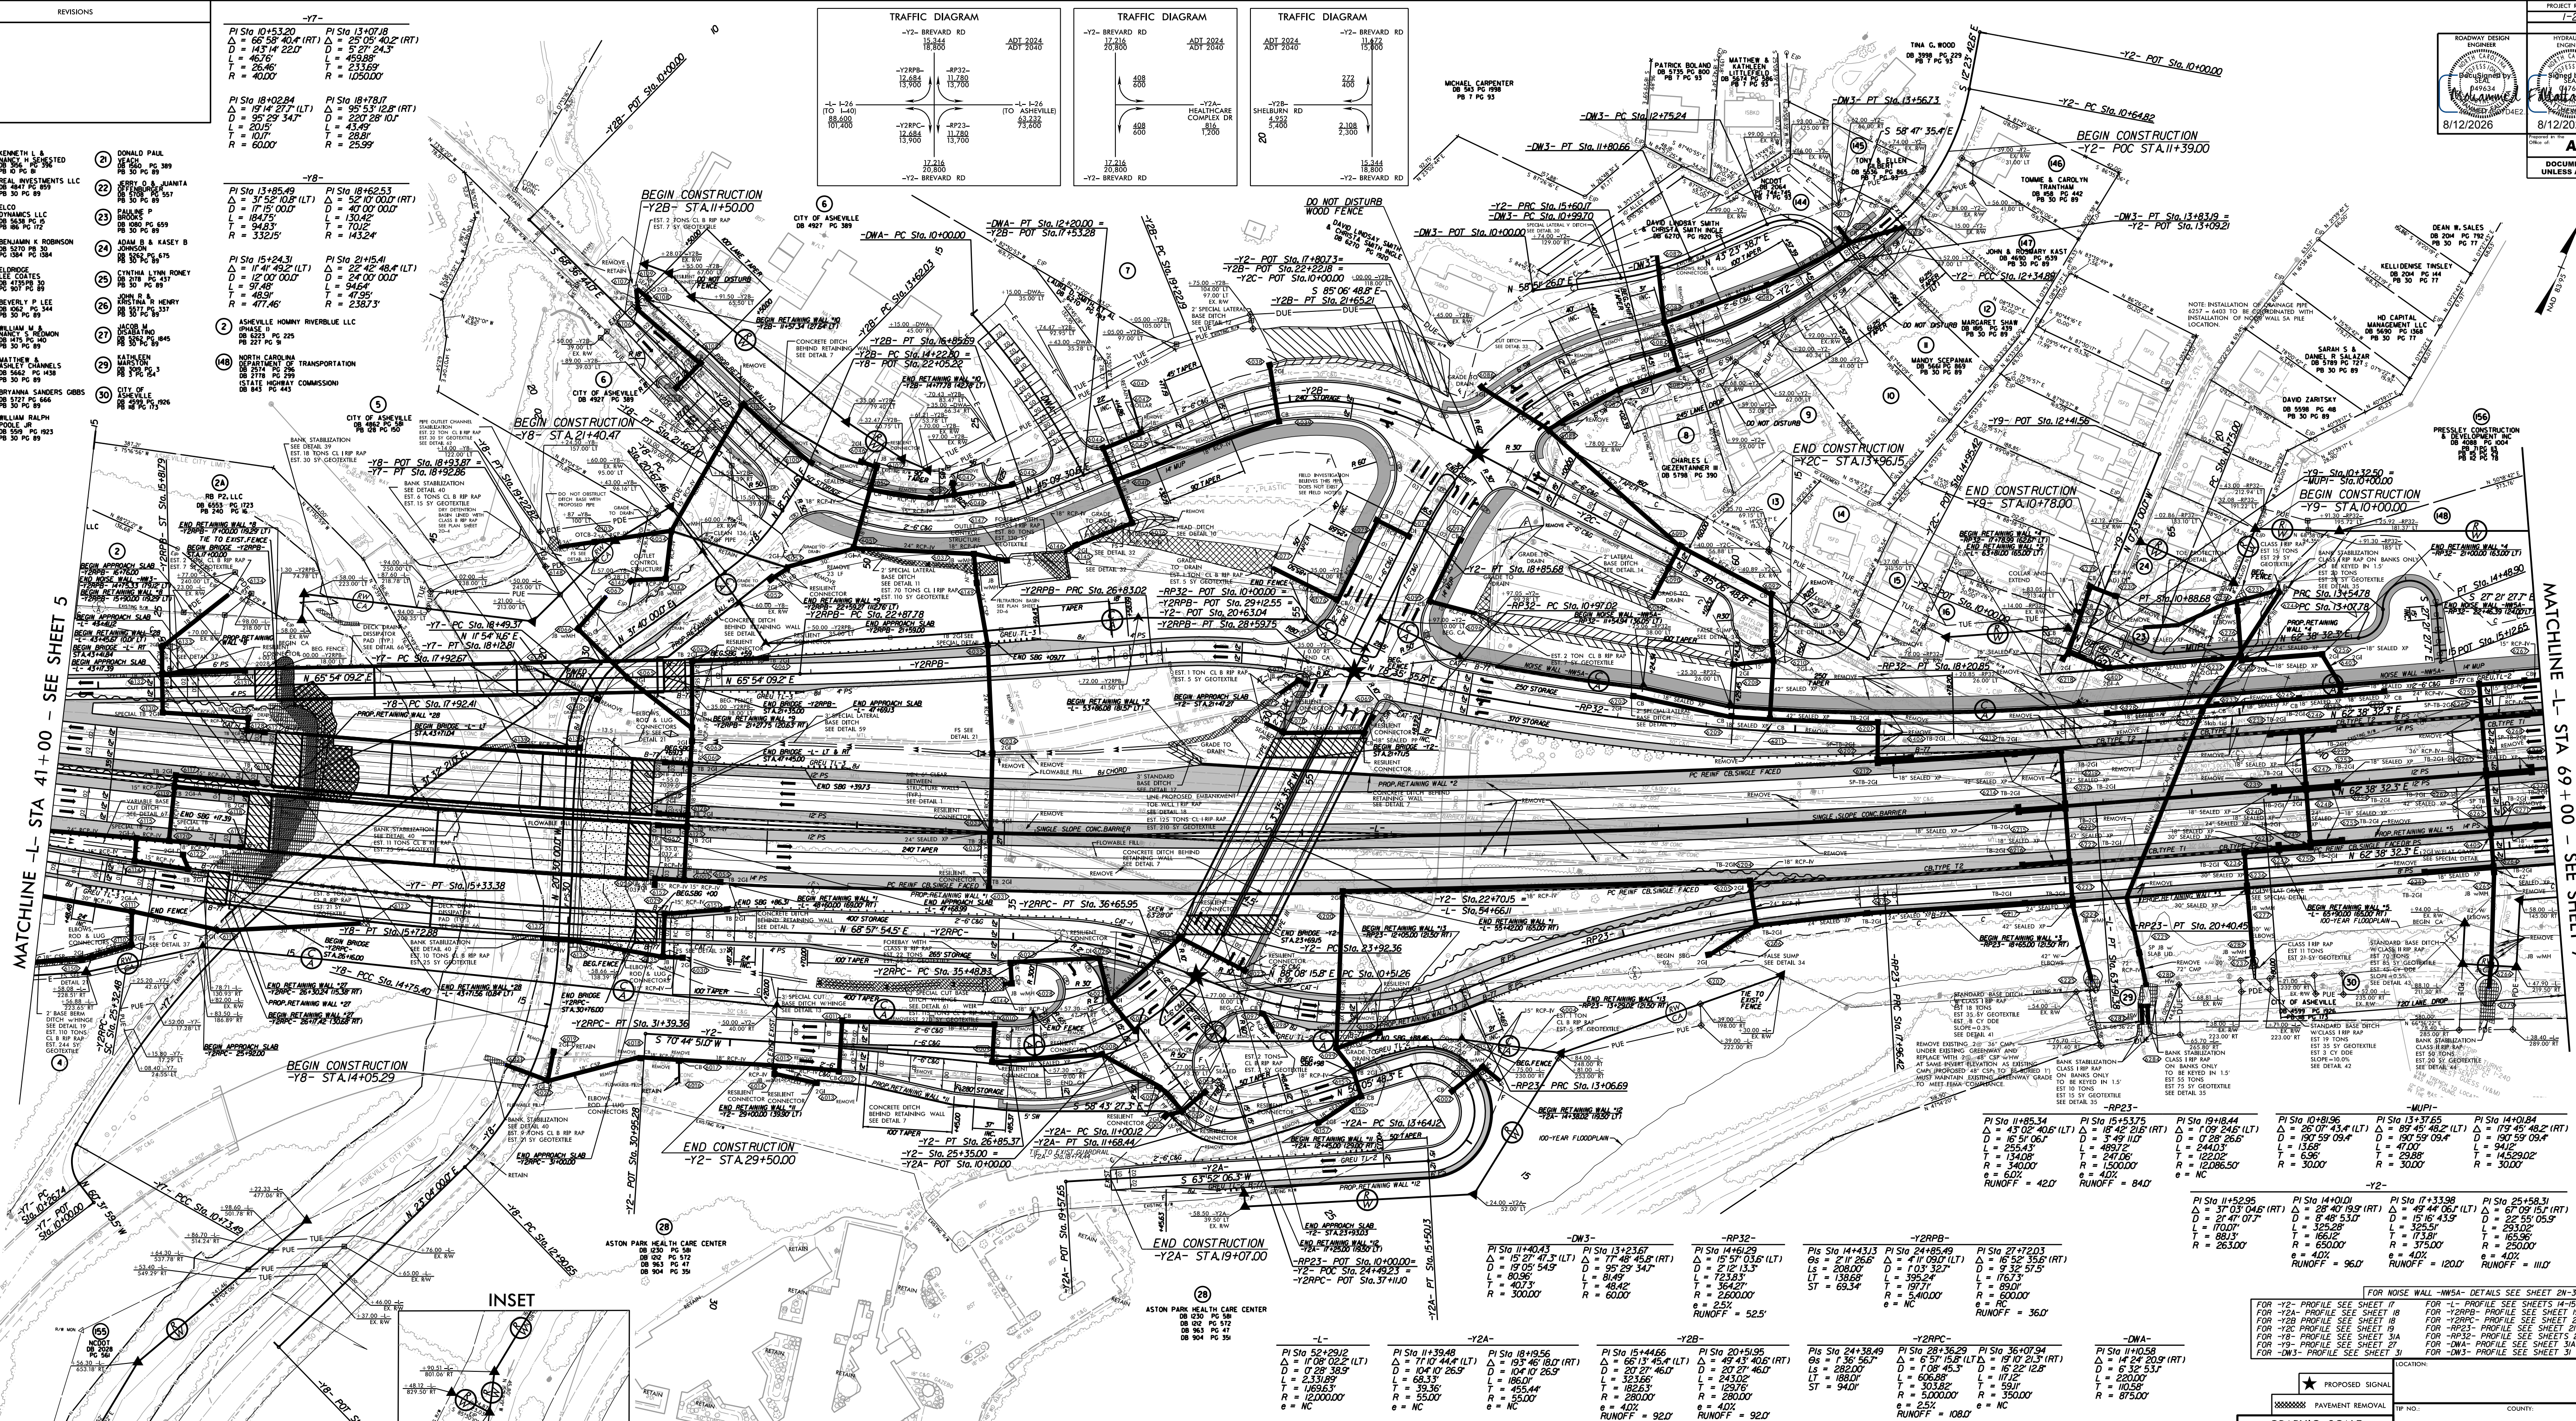


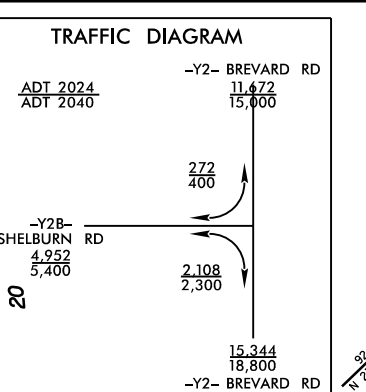

5.5r L = 293.02'
 5.8r T = 165.96'
 5.00' R = 250.00'
 4 e = 4.0%
 = 120.0' RUNOFF = 111.0'

FOR -RP23- PROFILE SEE SHEET 21
FOR -RP32- PROFILE SEE SHEETS 22-23
FOR -DWA- PROFILE SEE SHEET 31A
FOR -DW3- PROFILE SEE SHEET 31

BY:	
BY:	DATE:

MATCHLINE - SEE INSET THIS SHEET

MATCHLINE -L STA 69+00 - SEE SHEET

PROJECT REFERENCE NO.		SHEET NO.	
1-2513AC		6	
R/W SHEET NO.			
ROADWAY DESIGN ENGINEER	HYDRAULICS ENGINEER	HYDRAULICS ENGINEER	
8/12/2026	8/12/2026	8/12/2026	
AECOM 1400 West 17th Avenue, Suite 100, Fort Lauderdale, FL 33311-4400 Phone: 954.333.7000 Fax: 954.333.7001 Email: raymond.adams@aecom.com robert.beatty@aecom.com			
DOCUMENT NOT CONSIDERED FINAL UNLESS ALL SIGNATURES COMPLETED			