



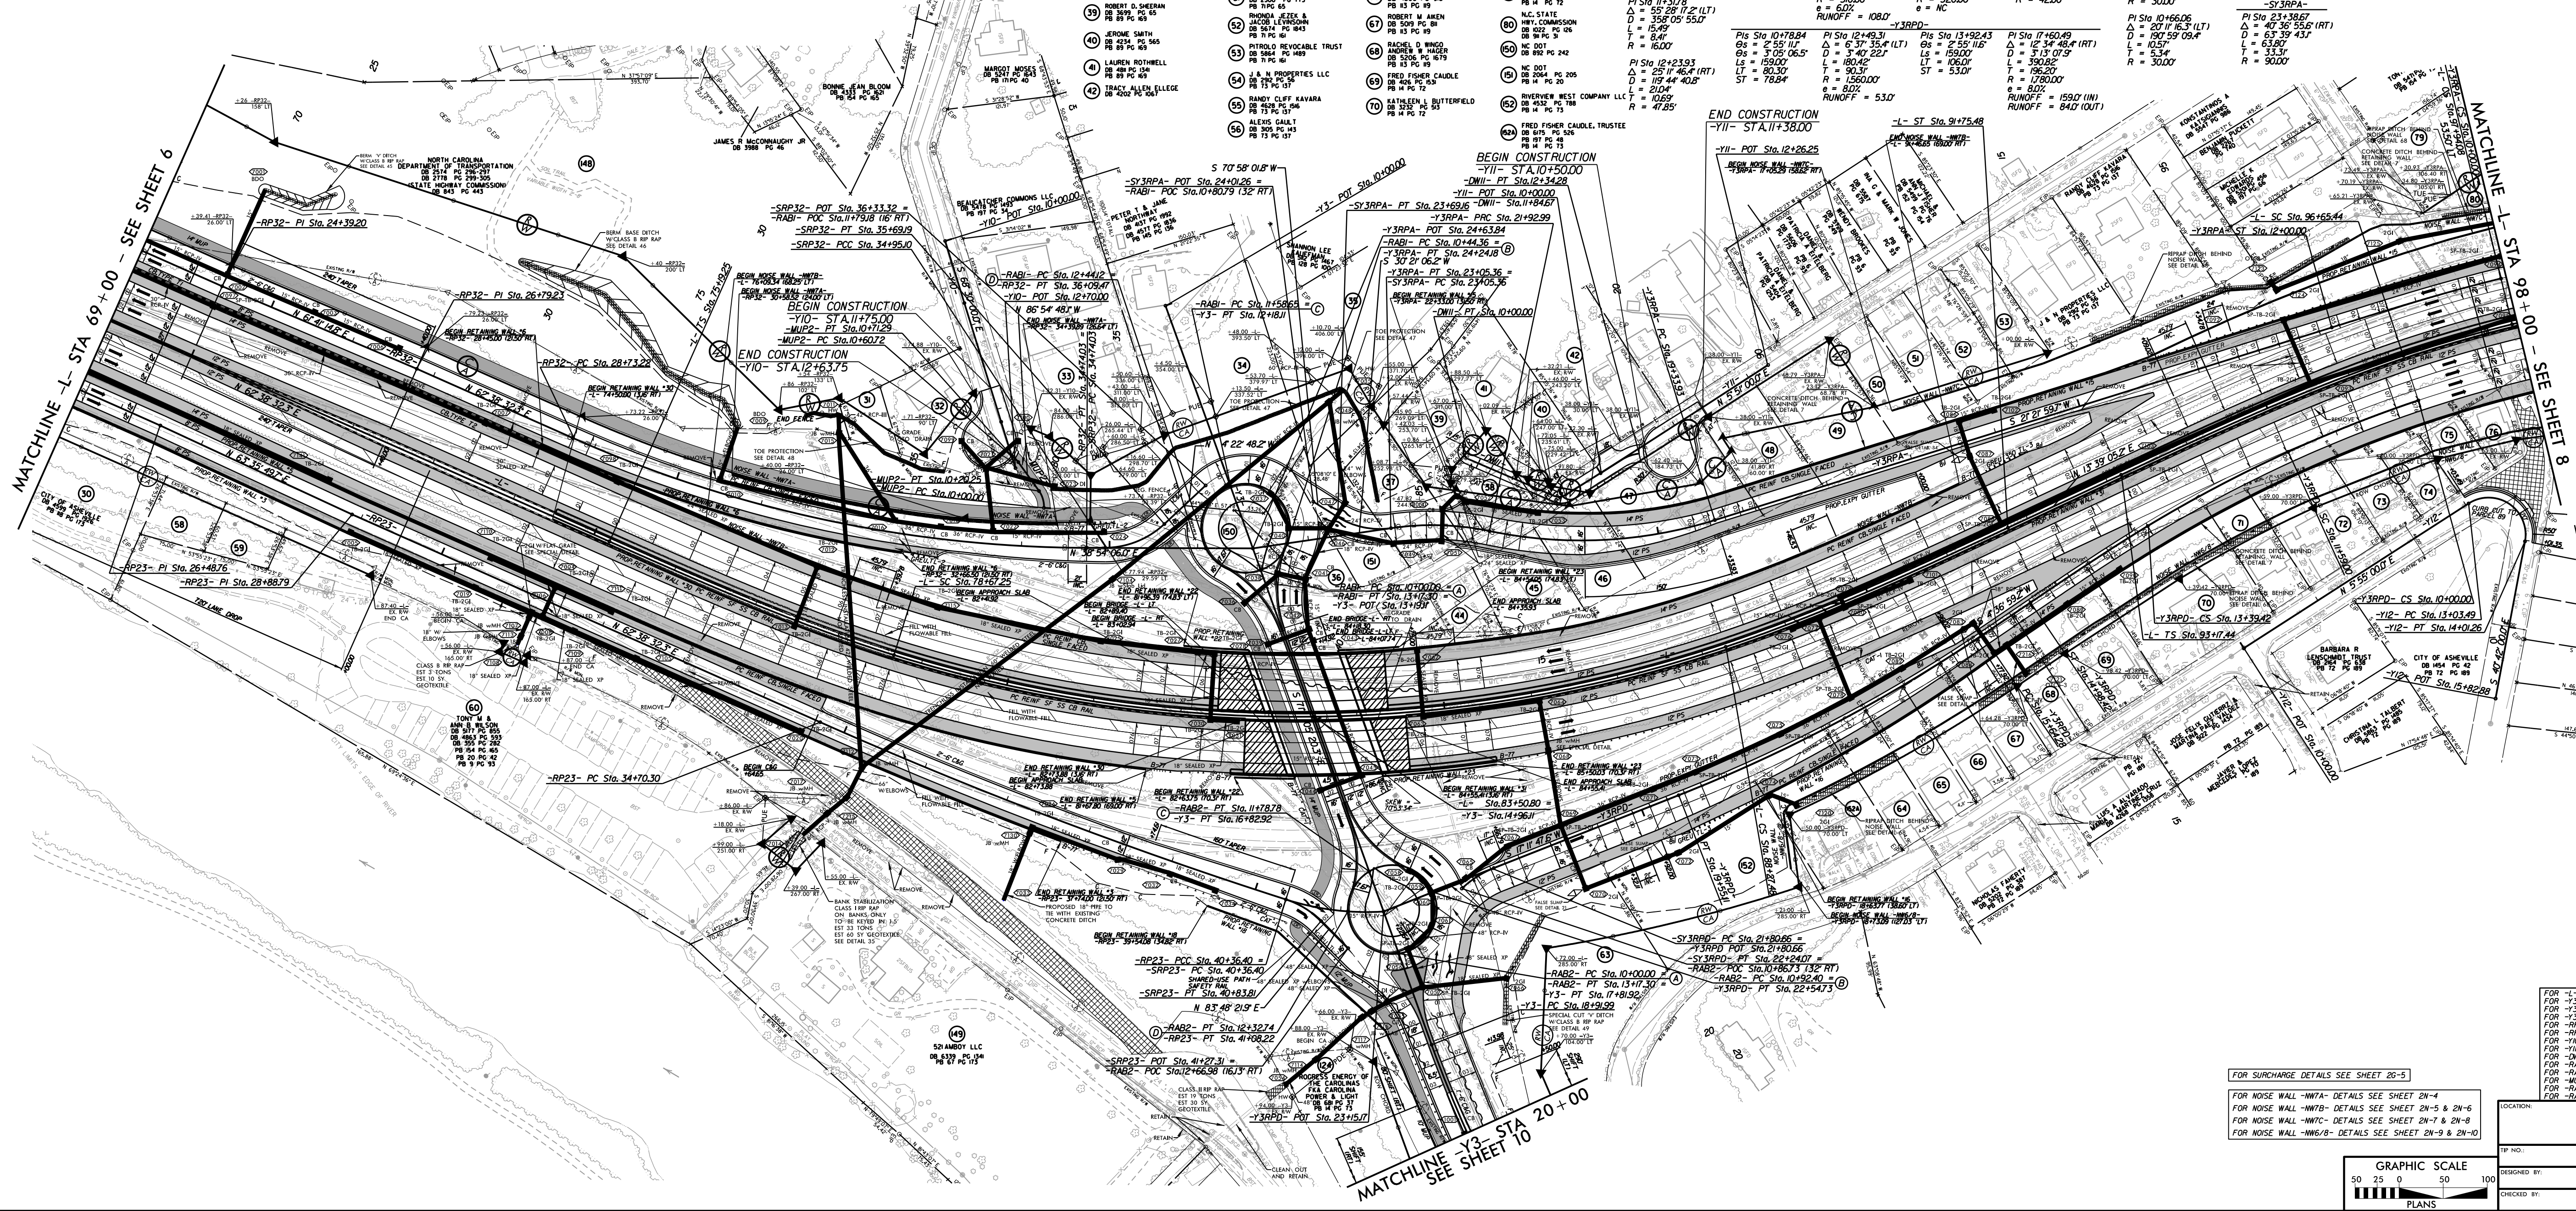

PROJECT REFERENCE NO. 1-2533AC	SHEET NO. 7
RW. SHEET NO.	
ROADWAY DESIGN INCHES 	HYDRAULICS INCHES 
PREPARED BY: AECOM 500 WEST 10TH STREET, SUITE 200 FAYETTEVILLE, NC 28404 (919) 544-2200 FAX (919) 544-2299	
DOCUMENT NOT CONSIDERED FINAL UNLESS ALL SIGNATURES COMPLETED	

	PAVEMENT REMOVAL
FOR -L- PROFILE SEE SHEETS 15-16	
FOR -Y3- PROFILE SEE SHEET 23	
FOR -Y3RPA- PROFILE SEE SHEET 25	
FOR -Y3RPD- PROFILE SEE SHEET 26	
FOR -AP23- PROFILE SEE SHEET 21-22	
FOR -RP32- PROFILE SEE SHEET 22-23	
FOR -Y10- PROFILE SEE SHEET 27	
FOR -Y11- PROFILE SEE SHEET 27	
FOR -DW11- PROFILE SEE SHEET 31A	
FOR -RAB1- PROFILE SEE SHEET 30	
FOR -RAB2- PROFILE SEE SHEET 30	
FOR -MUP2- PROFILE SEE SHEET 30	
FOR -RAB1- DETAIL SEE SHEET 28-16	
FOR -RAB2- DETAIL SEE SHEET 28-17	

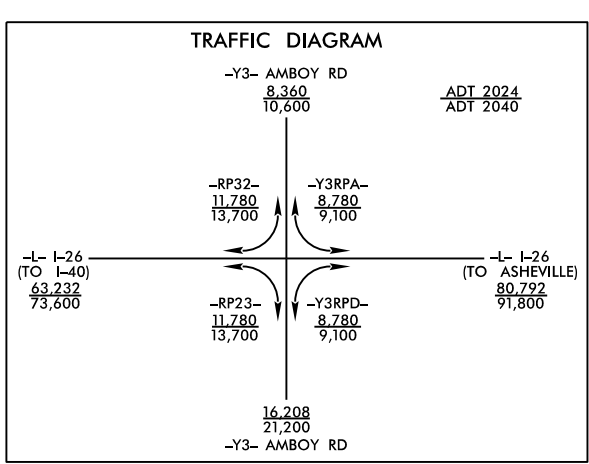