
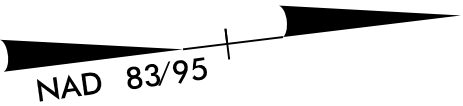
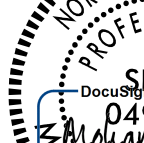



15

-TY6RPC-

PI Sta 12+84.01
 $\Delta = 17^{\circ} 49' 57.8''$ (RT)
 $D = 12^{\circ} 43' 56.6''$
 $L = 140.06'$
 $T = 70.60'$
 $R = 450.00'$
 $e = 4.0\%$

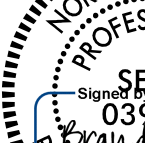

PROJECT REFERENCE NO.		SHEET NO.
<i>1-253AC</i>		<i>9</i>
R/W SHEET NO.		
ROADWAY DESIGN ENGINEER	HYDRAULICS ENGINEER	
		
8/12/2026	8/12/2026	
Prepared in the Office of: AECOM NC FIRM LICENSE No. F-0342 5438 Wade Drive, Raleigh, NC 27607 (919) 854-6000 • (919) 854-6253/FAX1		
DO NOT SIGN OR COMPLETE THIS SECTION		
UNLESS ALL SIGNATURES COMPLETED		

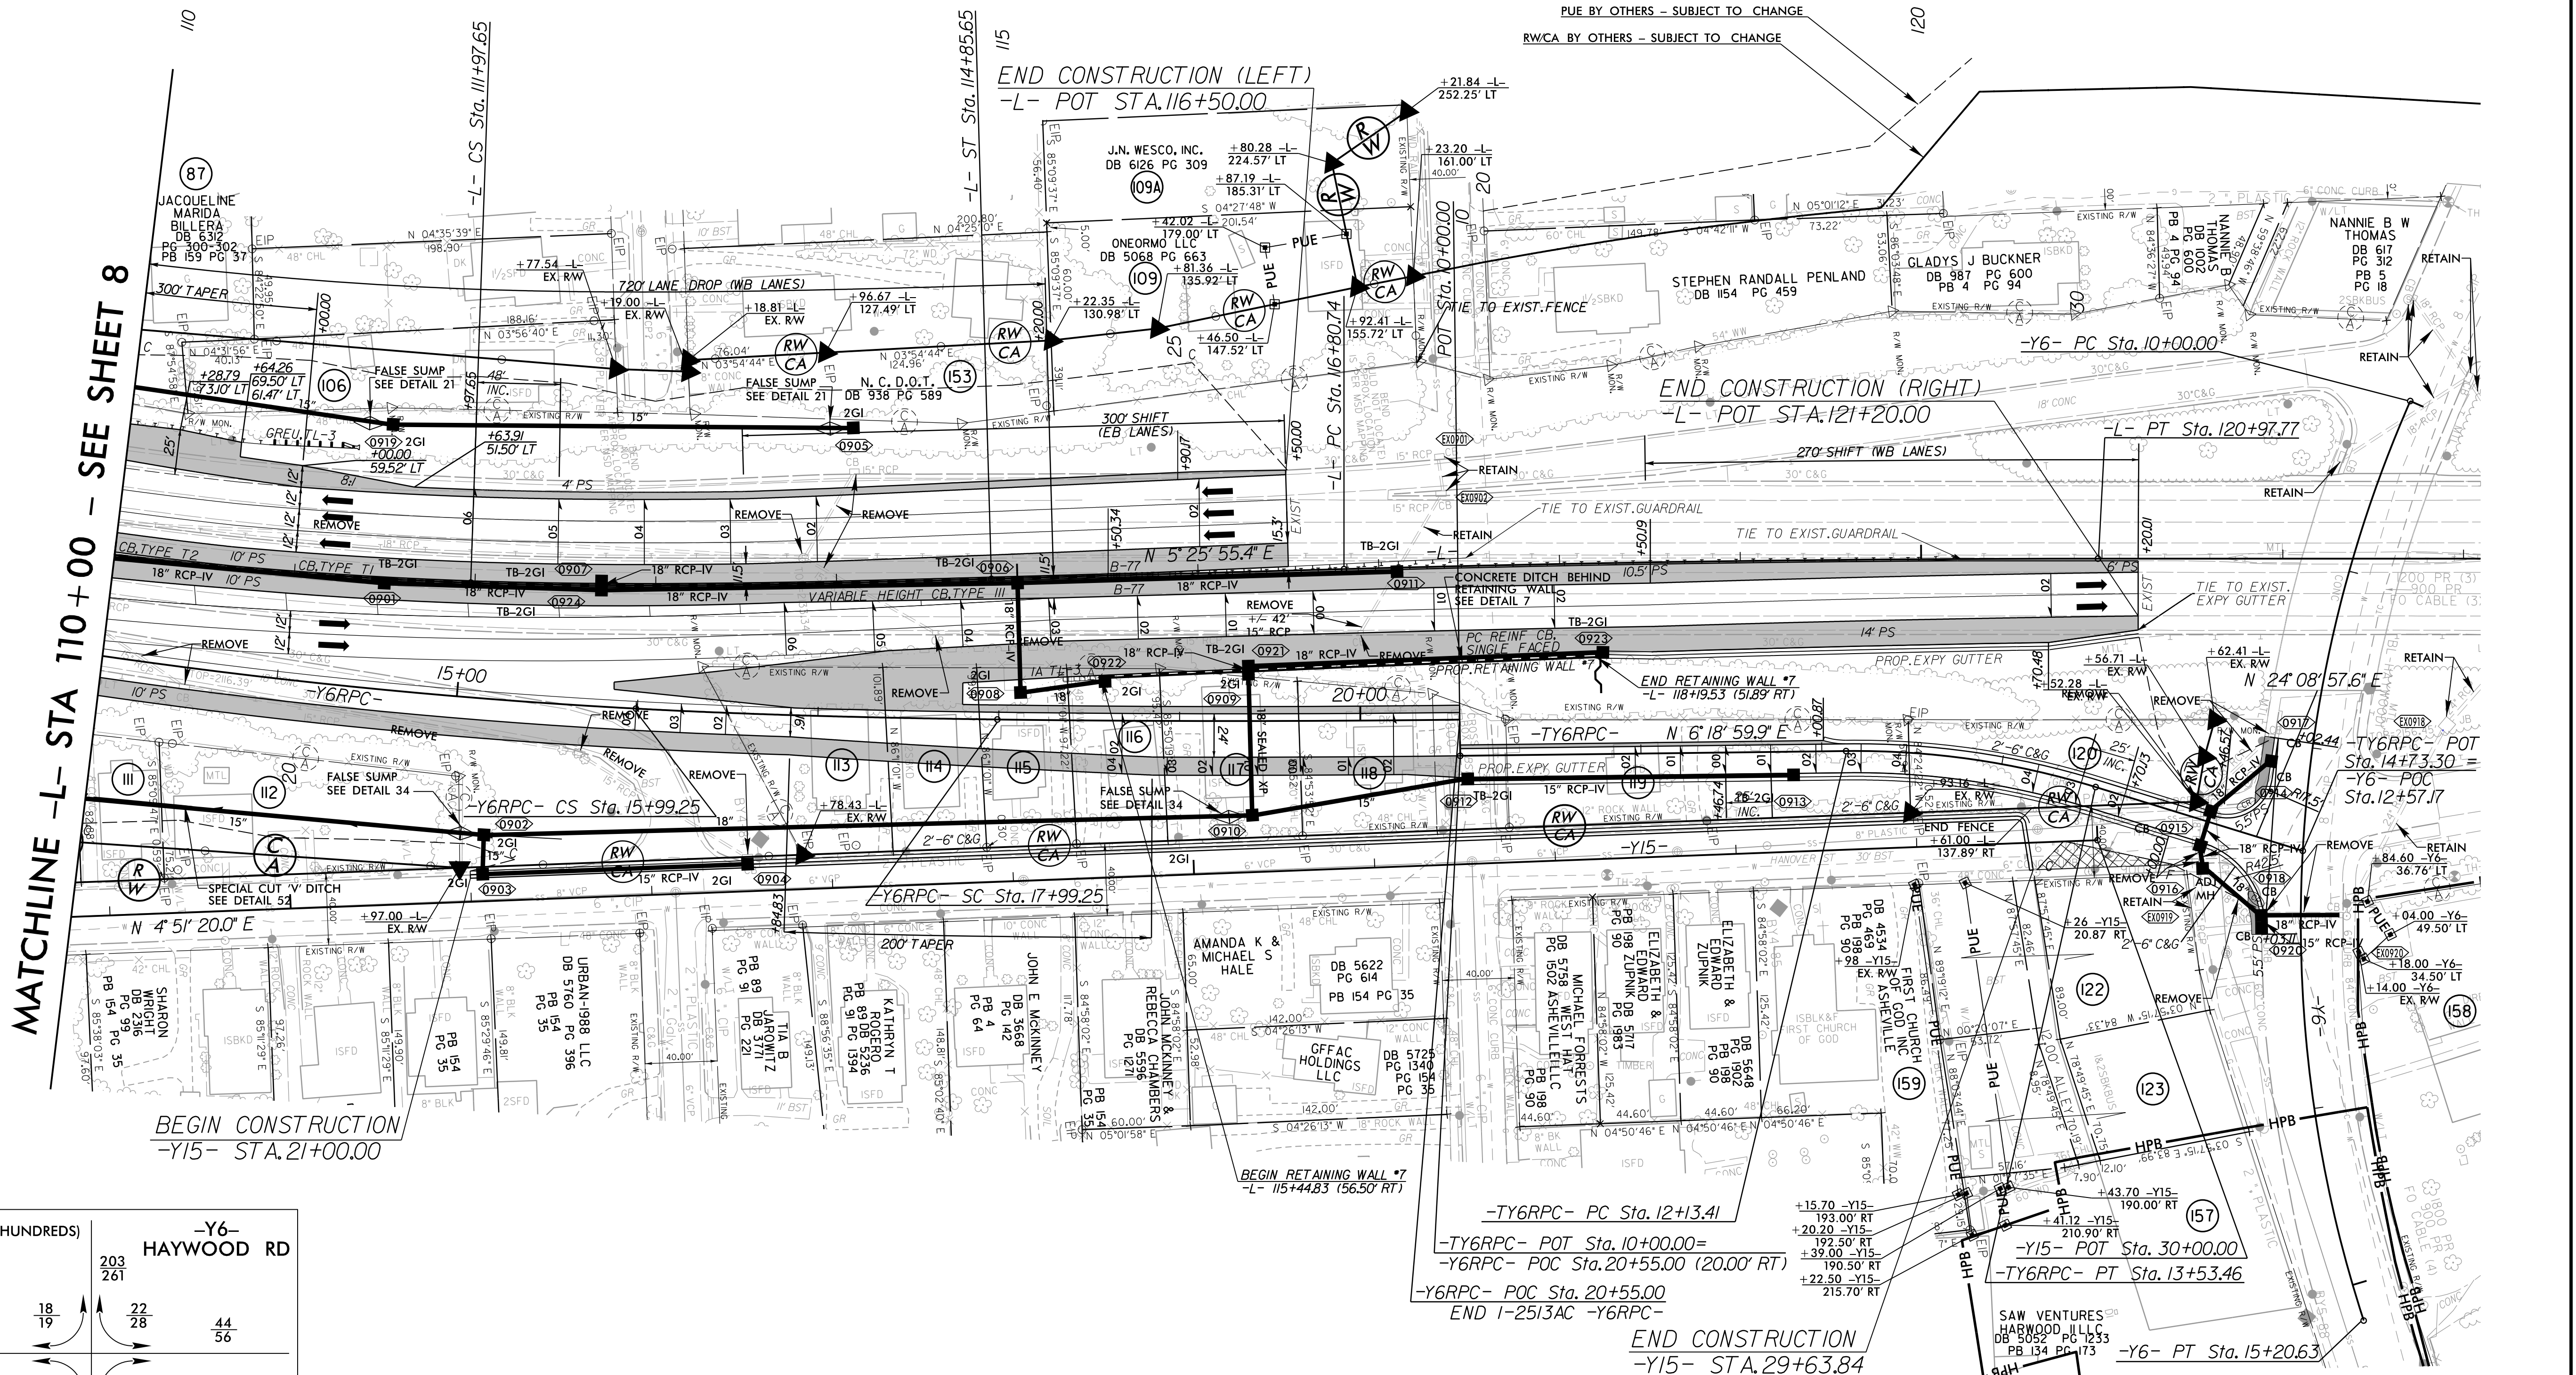

ADT 2024
ADT 2040 (IN HUNDREDS)

203
261

Y6-
HAYWOOD RD

36
43

18
19

22
28

44
56

18
24

22
28

Y6RPC-
1-26 WB/240 EB
OFF RAMP

1-26 WB/240 EB
ON RAMP

203
266

XXXXXXXXXX	PAVEMENT REMOVAL
------------	------------------

FOR -L- PROFILE SEE SHEET 16
FOR -Y6- PROFILE SEE SHEET 26
FOR -Y6RPC- PROFILE SEE SHEET 27