
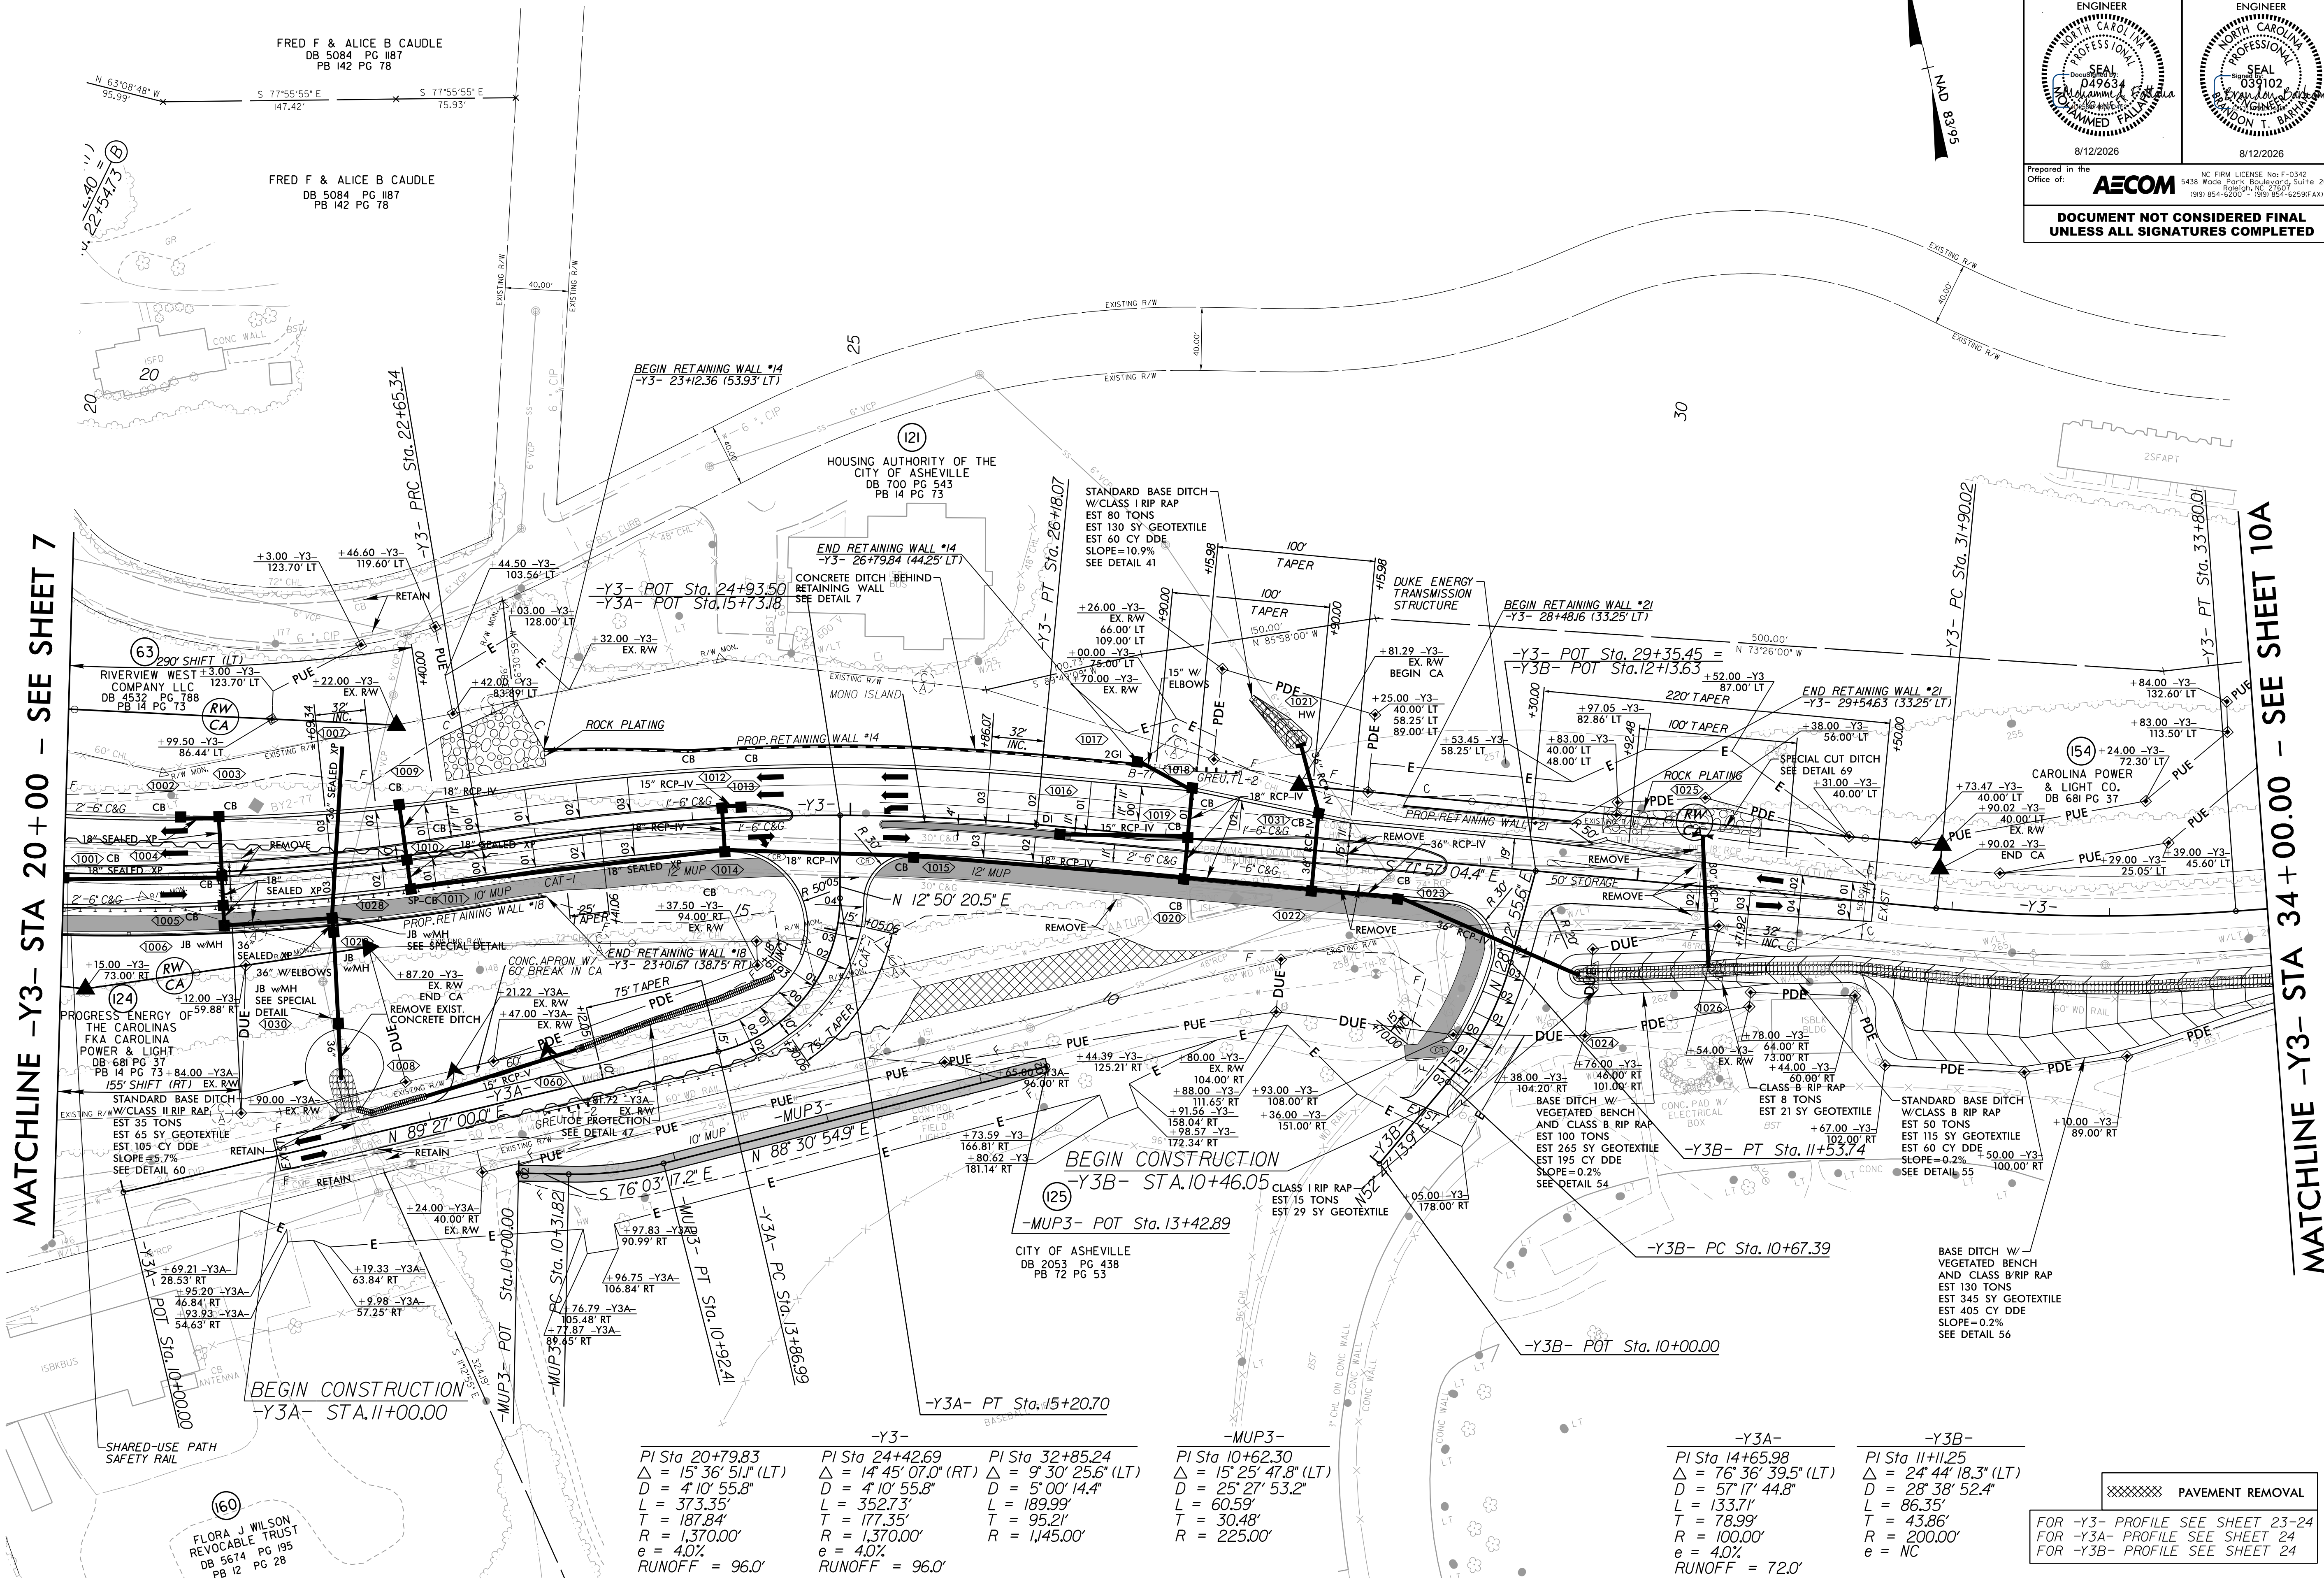


REVISIONS

MATCHLINE -Y3- STA 20+00 - SEE SHEET 7

MATCHLINE -Y3- STA 34+00.00 - SEE SHEET 10A

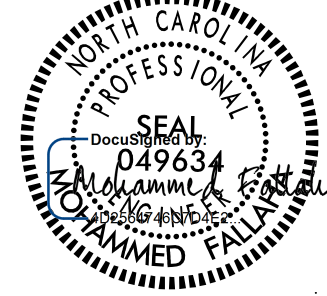

PROJECT REFERENCE NO. 1-2513AC		SHEET NO. 10	
R/W SHEET NO.			
ROADWAY DESIGN ENGINEER 		HYDRAULICS ENGINEER 	
8/12/2026		8/12/2026	
Prepared in the Office of: AECOM		NC FIRM LICENSE No. F-0342 5438 Wade Park Boulevard, Suite 200 Raleigh, NC 27603 (919) 854-6200 • (919) 854-6259 (FAX)	
DOCUMENT NOT CONSIDERED FINAL UNLESS ALL SIGNATURES COMPLETED			

-Y3-		-MUP3-		-Y3A-		-Y3B-	
PI Sta 20+79.83	PI Sta 24+42.69	PI Sta 32+85.24	PI Sta 10+62.30	PI Sta 14+65.98	PI Sta 11+11.25	PI Sta 14+65.98	PI Sta 11+11.25
Δ = 15° 36' 51" (LT)	Δ = 14° 45' 07" (RT)	Δ = 9° 30' 25.6" (LT)	Δ = 15° 25' 47.8" (LT)	Δ = 76° 36' 39.5" (LT)	Δ = 24° 44' 18.3" (LT)	Δ = 76° 36' 39.5" (LT)	Δ = 24° 44' 18.3" (LT)
D = 4° 10' 55.8"	D = 4° 10' 55.8"	D = 5° 00' 14.4"	D = 25° 27' 53.2"	D = 57° 17' 44.8"	D = 28° 38' 52.4"	D = 57° 17' 44.8"	D = 28° 38' 52.4"
L = 373.35'	L = 352.73'	L = 189.99'	L = 60.59'	L = 133.71'	L = 86.35'	L = 133.71'	L = 86.35'
T = 187.84'	T = 177.35'	T = 95.21'	T = 30.48'	T = 78.99'	T = 43.86'	T = 78.99'	T = 43.86'
R = 1,370.00'	R = 1,370.00'	R = 1,445.00'	R = 225.00'	R = 100.00'	R = 200.00'	R = 100.00'	R = 200.00'
e = 4.0%	e = 4.0%	e = 4.0%	e = 4.0%	e = 4.0%	e = 4.0%	e = 4.0%	e = 4.0%
RUNOFF = 96.0'	RUNOFF = 96.0'	RUNOFF = 96.0'	RUNOFF = 96.0'	RUNOFF = 72.0'	RUNOFF = 72.0'	RUNOFF = 72.0'	RUNOFF = 72.0'

XXXXXXXX PAVEMENT REMOVAL

FOR -Y3- PROFILE SEE SHEET 23-24
FOR -Y3A- PROFILE SEE SHEET 24
FOR -Y3B- PROFILE SEE SHEET 24